

1
 Q2-A101
 OPTION 2 - FLOOR PLAN - 1ST
 3/16" = 1'-0"



Owner: Renovation Wranglers
 102 E 26th St
 Bryan, TX 77803
 katieneason@me.com | 979.450.9969

Architect of Record: LKB Architecture
 2929 Allen Pkwy Suite 200
 Houston, TX 77019
 lisa@lkbarchitecture.com | 713.425.3076

Architect: Ryan Schultz - OpeningDesign
 17 S Fairchild St | FL 7
 Madison, WI 53703
 ryan@openingdesign.com | 773.425.6456

OPTION 2 - FLOOR PLAN - 1ST - 01.08.2022
 101 W 33RD STREET
 BRYAN, TX 77803

Q2-A101

D:\Drawing\GRAB\101_W_33rd_Sp_Veeds and CAD\101_W_33rd_Sp_Veeds and CAD.dwg
 1/8/2022 10:42 AM

This project, like most OpeningDesign's projects, is open source. (Attribution-ShareAlike 4.0 International)-CC BY-SA 4.0-freely available to any party for future use, assuming the terms such as Attribution and ShareAlike are honored.

5

4

3


2

1

C

B

A

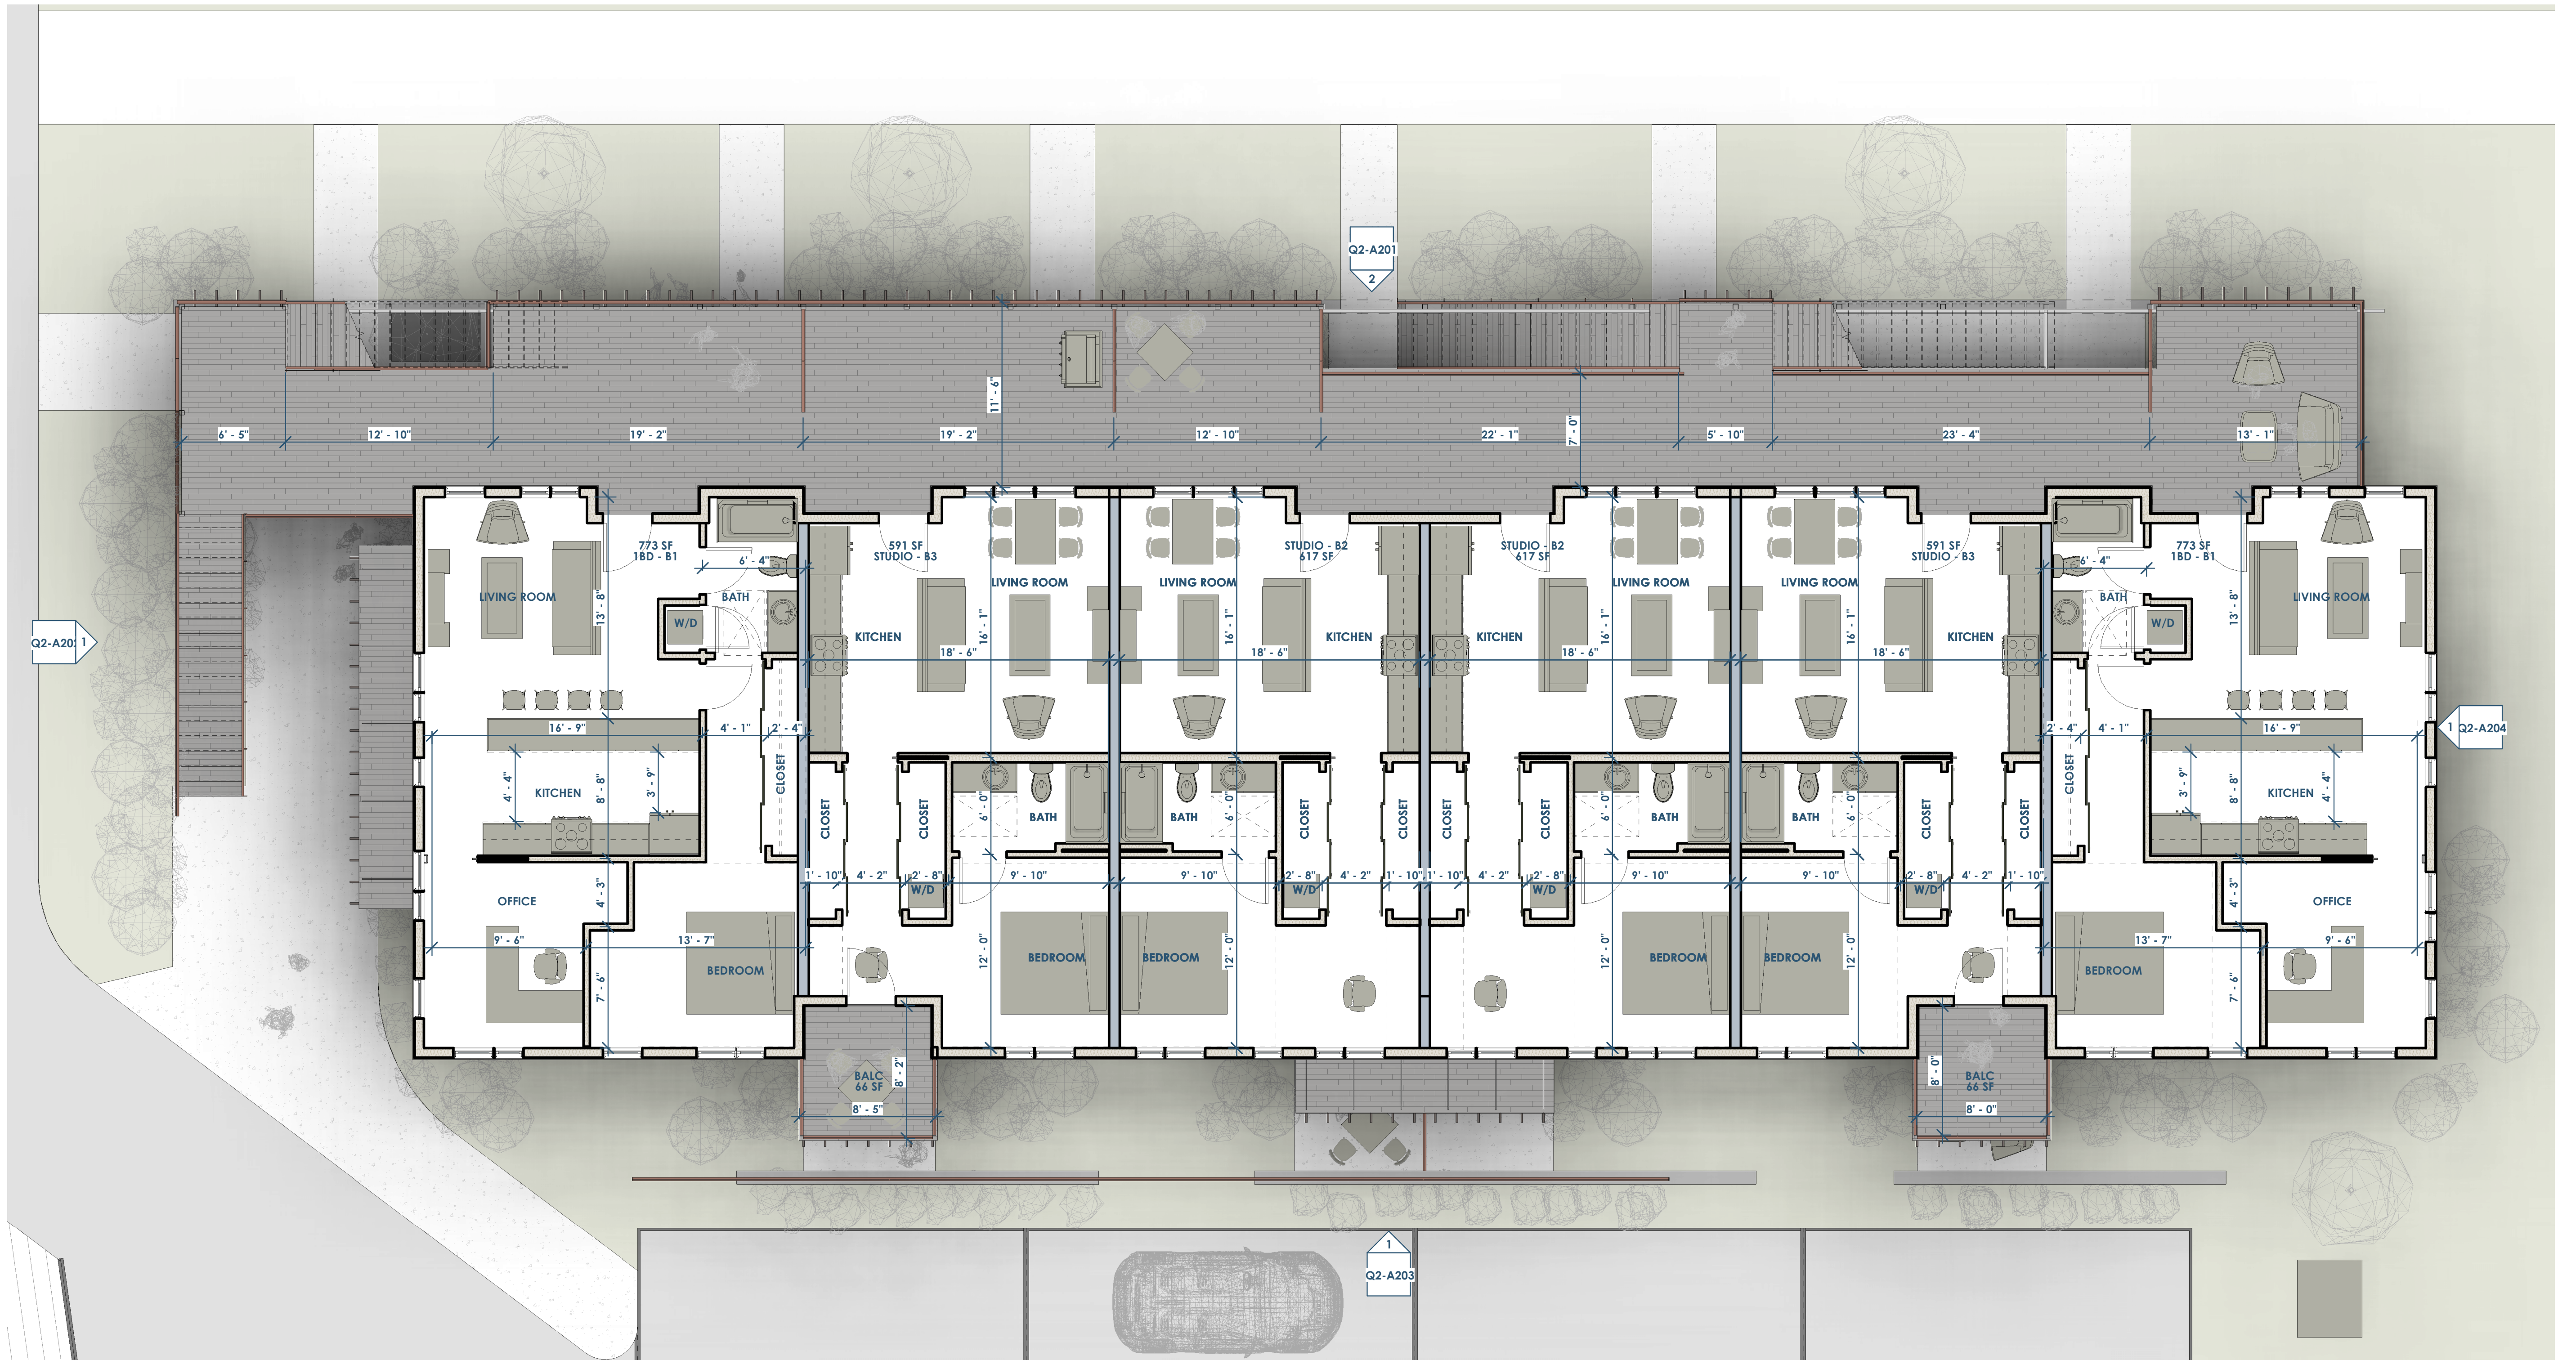

1 OPTION 2 - FLOOR PLAN - 2ND
 Q2-A102 3/16" = 1'-0"



Owner: Renovation Wranglers
 102 E 26th St
 Bryan, TX 77803
 katieneason@me.com | 979.450.9969



Architect of Record: LKB Architecture
 2929 Allen Pkwy Suite 200
 Houston, TX 77019
 lisa@lkbarchitecture.com | 713.425.3076



Architect: Ryan Schultz - OpeningDesign
 17 S Fairchild St | Fl 7
 Madison, WI 53703
 ryan@openingdesign.com | 773.425.6456

OPTION 2 - FLOOR PLAN - 2ND - 01.08.2022

101 W 33RD STREET
 BRYAN, TX 77803

Q2-A102

5

4

3

2

1

This project, like most OpeningDesign's projects, is open source. (Attribution-ShareAlike 4.0 International - CC BY-SA 4.0) - freely available to any party for future use, assuming the terms such as Attribution and ShareAlike are honored.


5

4

3

2

1

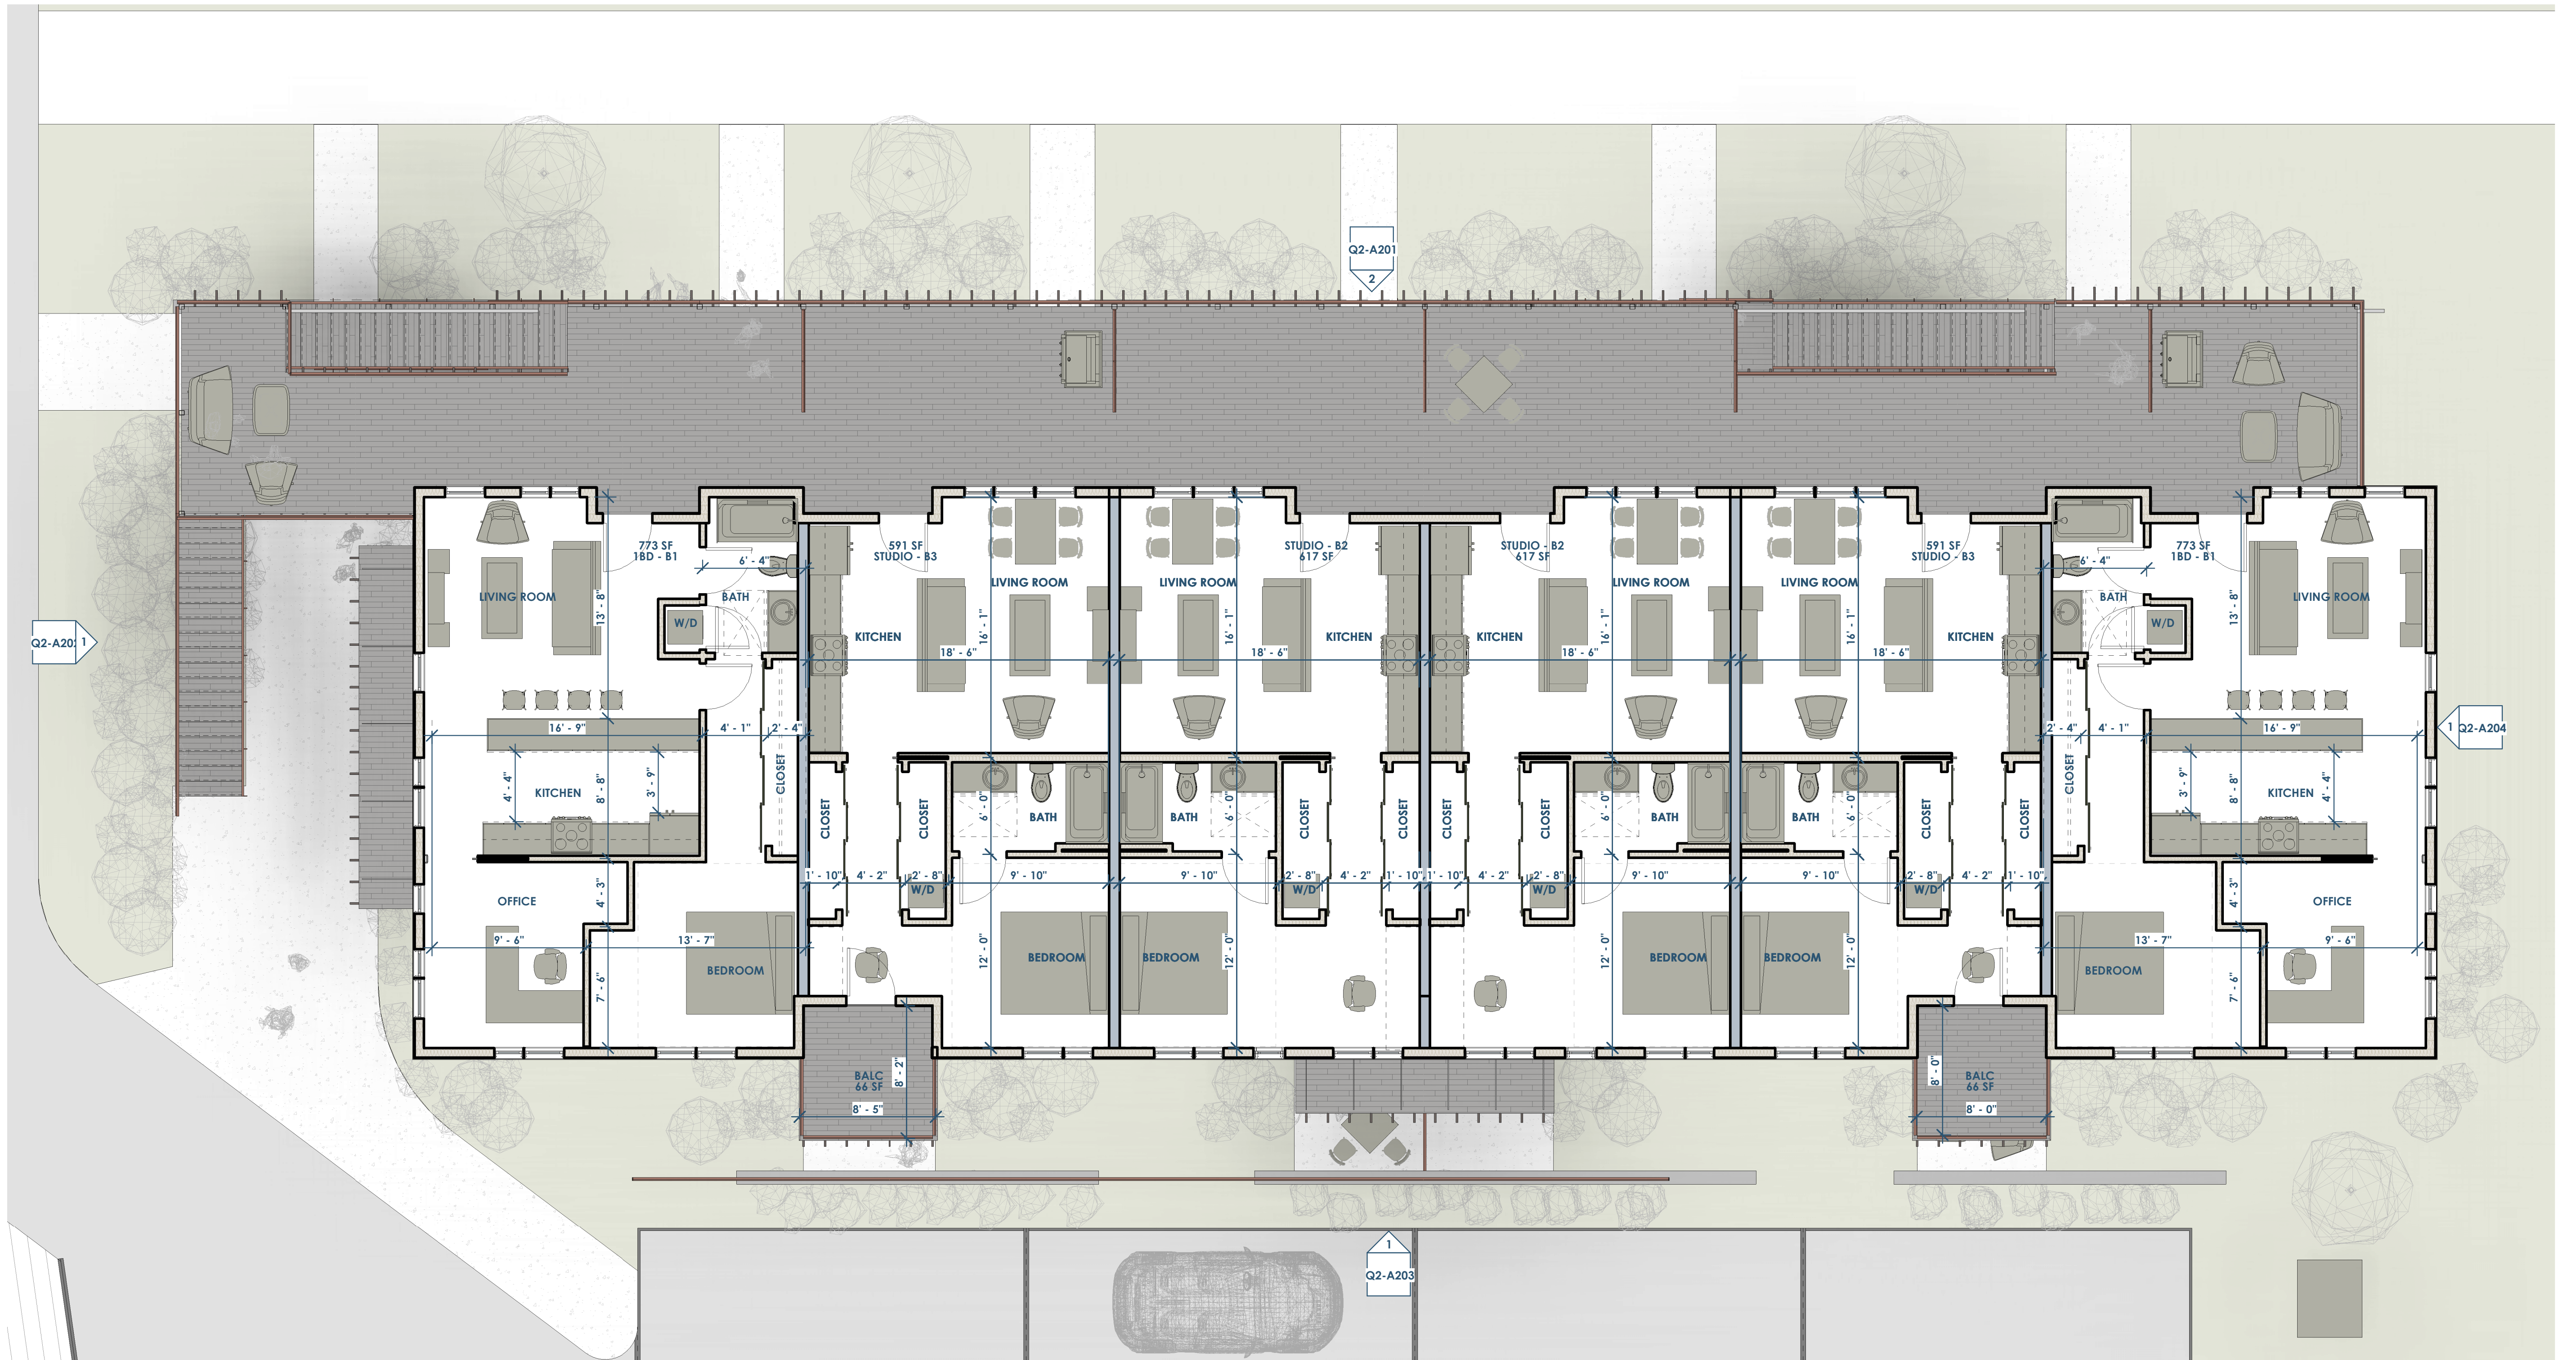

1 OPTION 2 - FLOOR PLAN - 3RD
 Q2-A103 3/16" = 1'-0"



Owner: Renovation Wranglers
 102 E 26th St
 Bryan, TX 77803
 katieneason@me.com | 979.450.9969

Architect of Record: LKB Architecture
 2929 Allen Pkwy Suite 200
 Houston, TX 77019
 lisa@lkbarchitecture.com | 713.425.3076

Architect: Ryan Schultz - OpeningDesign
 17 S Fairchild St | Fl 7
 Madison, WI 53703
 ryan@openingdesign.com | 773.425.6456

OPTION 2 - FLOOR PLAN - 3RD - 01.08.2022

101 W 33RD STREET

BRYAN, TX 77803

Q2-A103

5

4

3

2

1

This project, like most OpeningDesign's projects, is open source. (Attribution-ShareAlike 4.0 International)-CC BY-SA 4.0-freely available to any party for future use, assuming the terms such as Attribution and ShareAlike are honored.

5

4

3


2

1

C

B

A

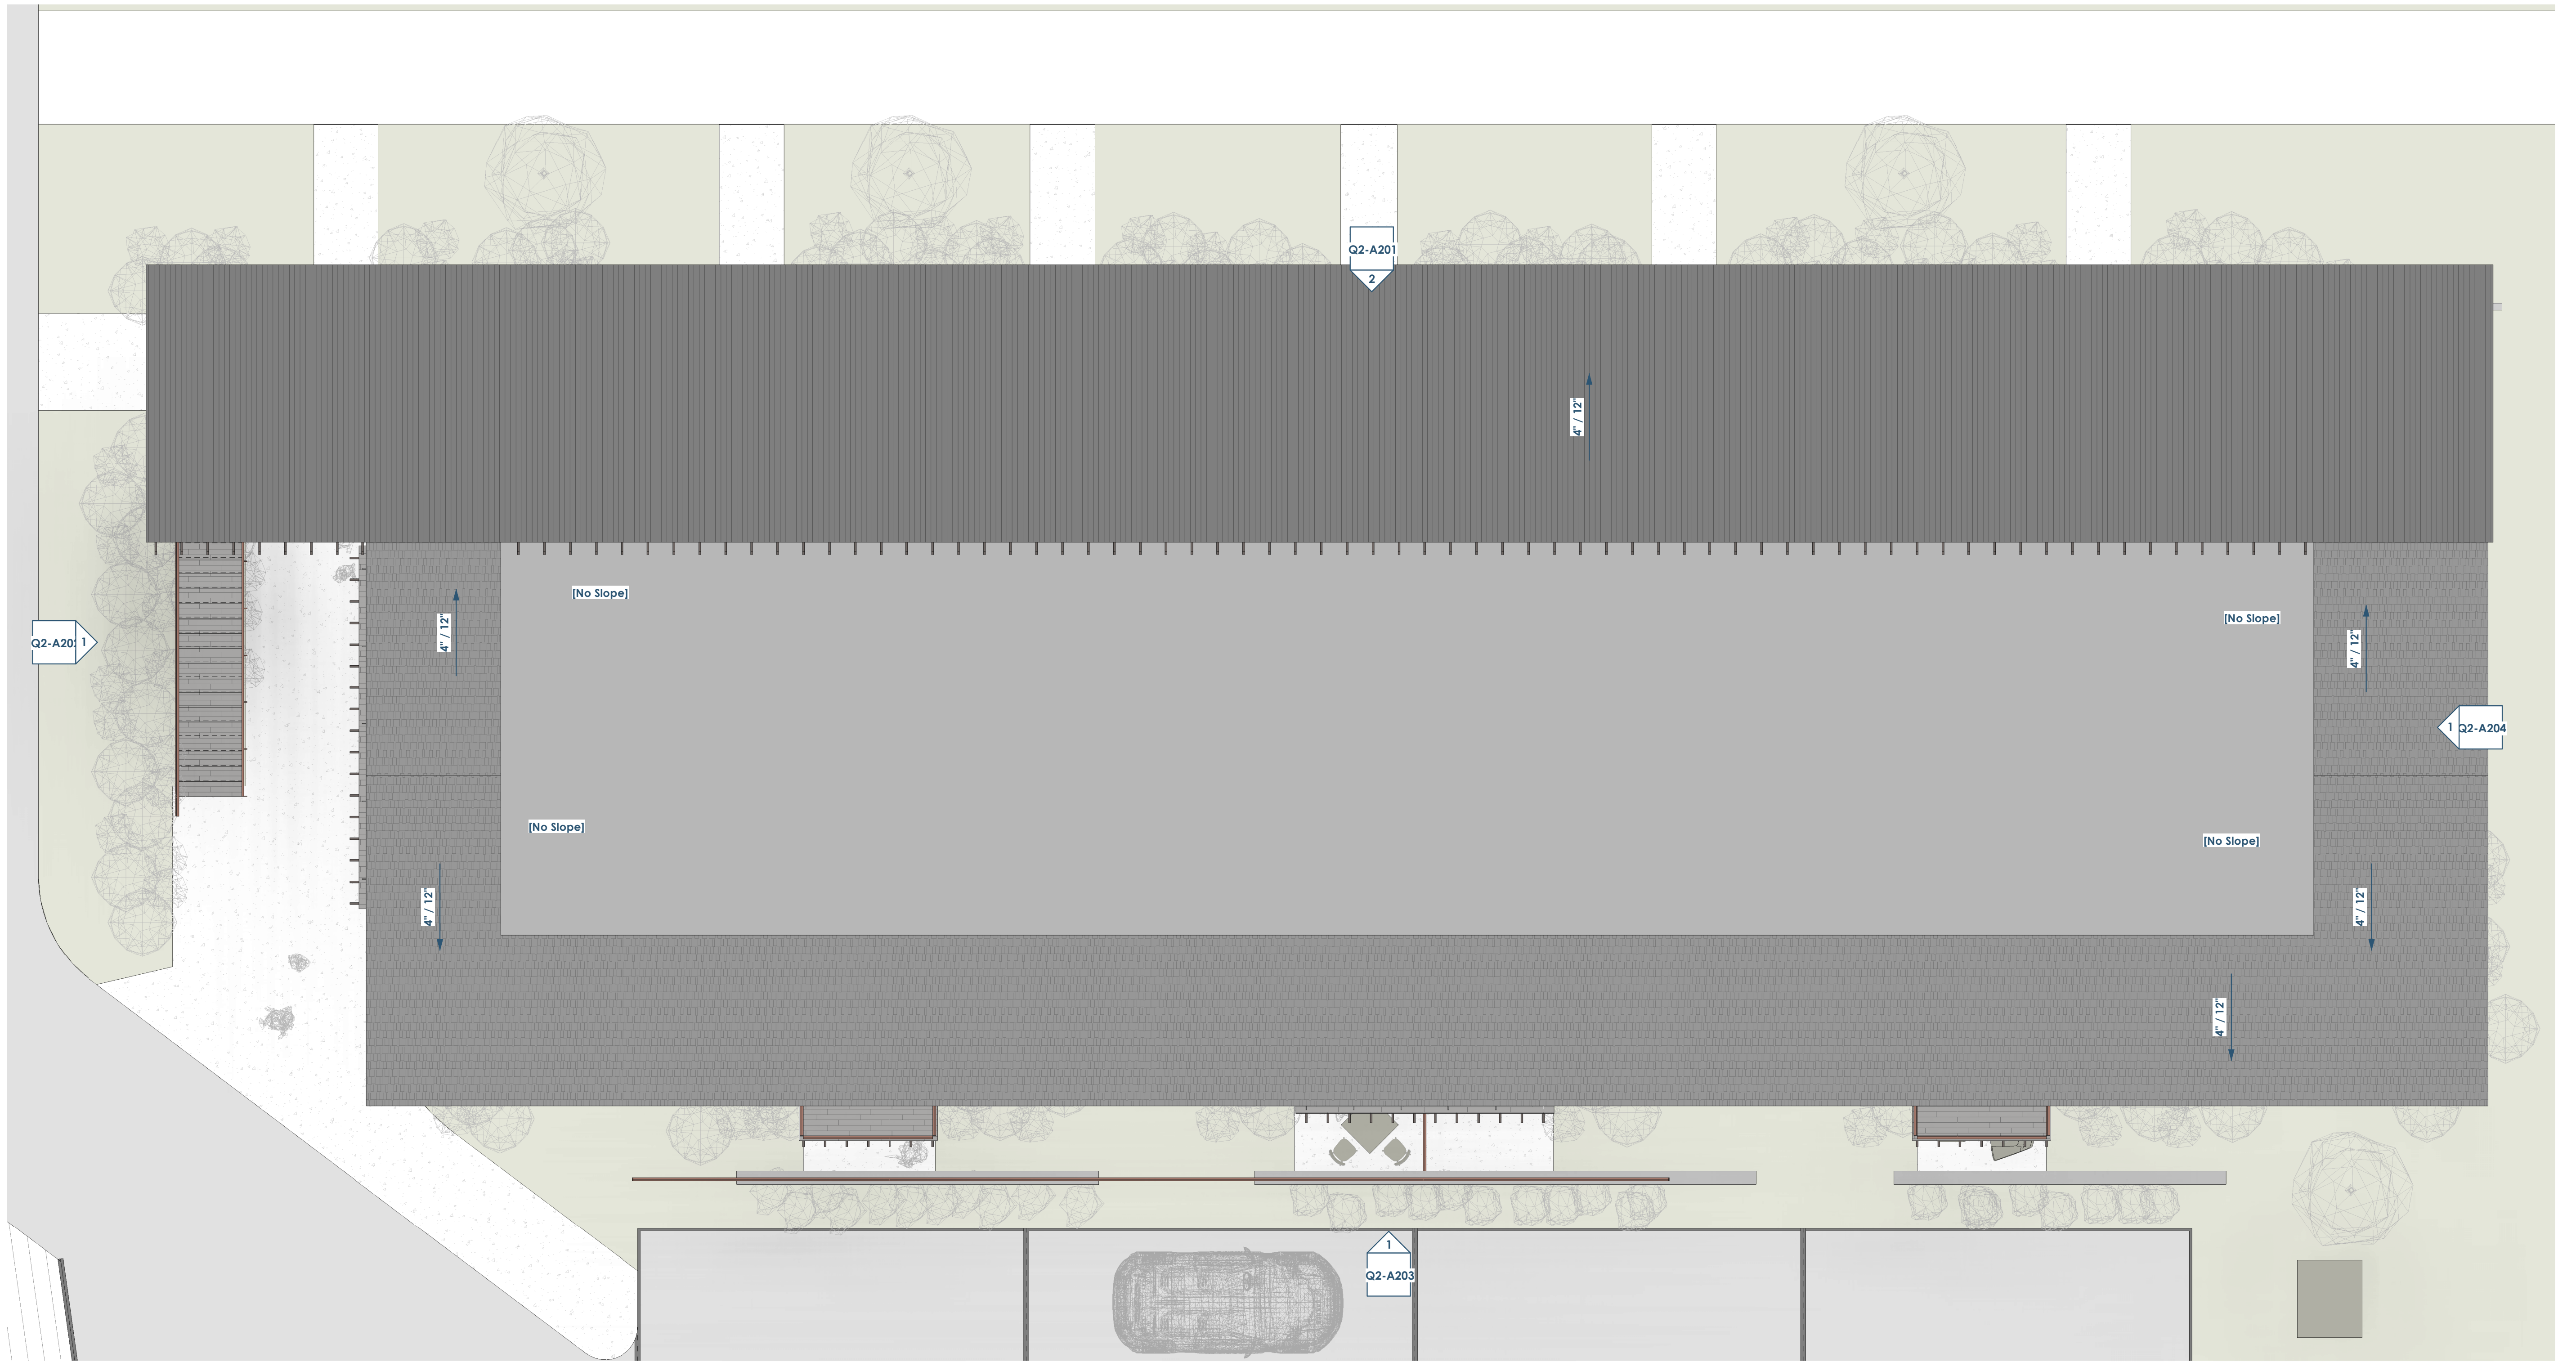

1 OPTION 2 - FLOOR PLAN - ROOF
 Q2-A104 3/16" = 1'-0"



Owner: Renovation Wranglers
 102 E 26th St
 Bryan, TX 77803
 katieneason@me.com | 979.450.9969



Architect of Record: LKB Architecture
 2929 Allen Pkwy Suite 200
 Houston, TX 77019
 lisa@lkbarchitecture.com | 713.425.3076



Architect: Ryan Schultz - OpeningDesign
 17 S Fairchild St | FL 7
 Madison, WI 53703
 ryan@openingdesign.com | 773.425.6456

OPTION 2 - FLOOR PLAN - ROOF - 01.08.2022

101 W 33RD STREET

BRYAN, TX 77803

Q2-A104

5

4

3

2

1

This project, like most OpeningDesign's projects, is open source. (Attribution-ShareAlike 4.0 International--CC BY-SA 4.0)--freely available to any party for future use...assuming the terms such as Attribution and ShareAlike are honored.

5

4

3

2


1

NOT FOR CONSTRUCTION

C

B

A

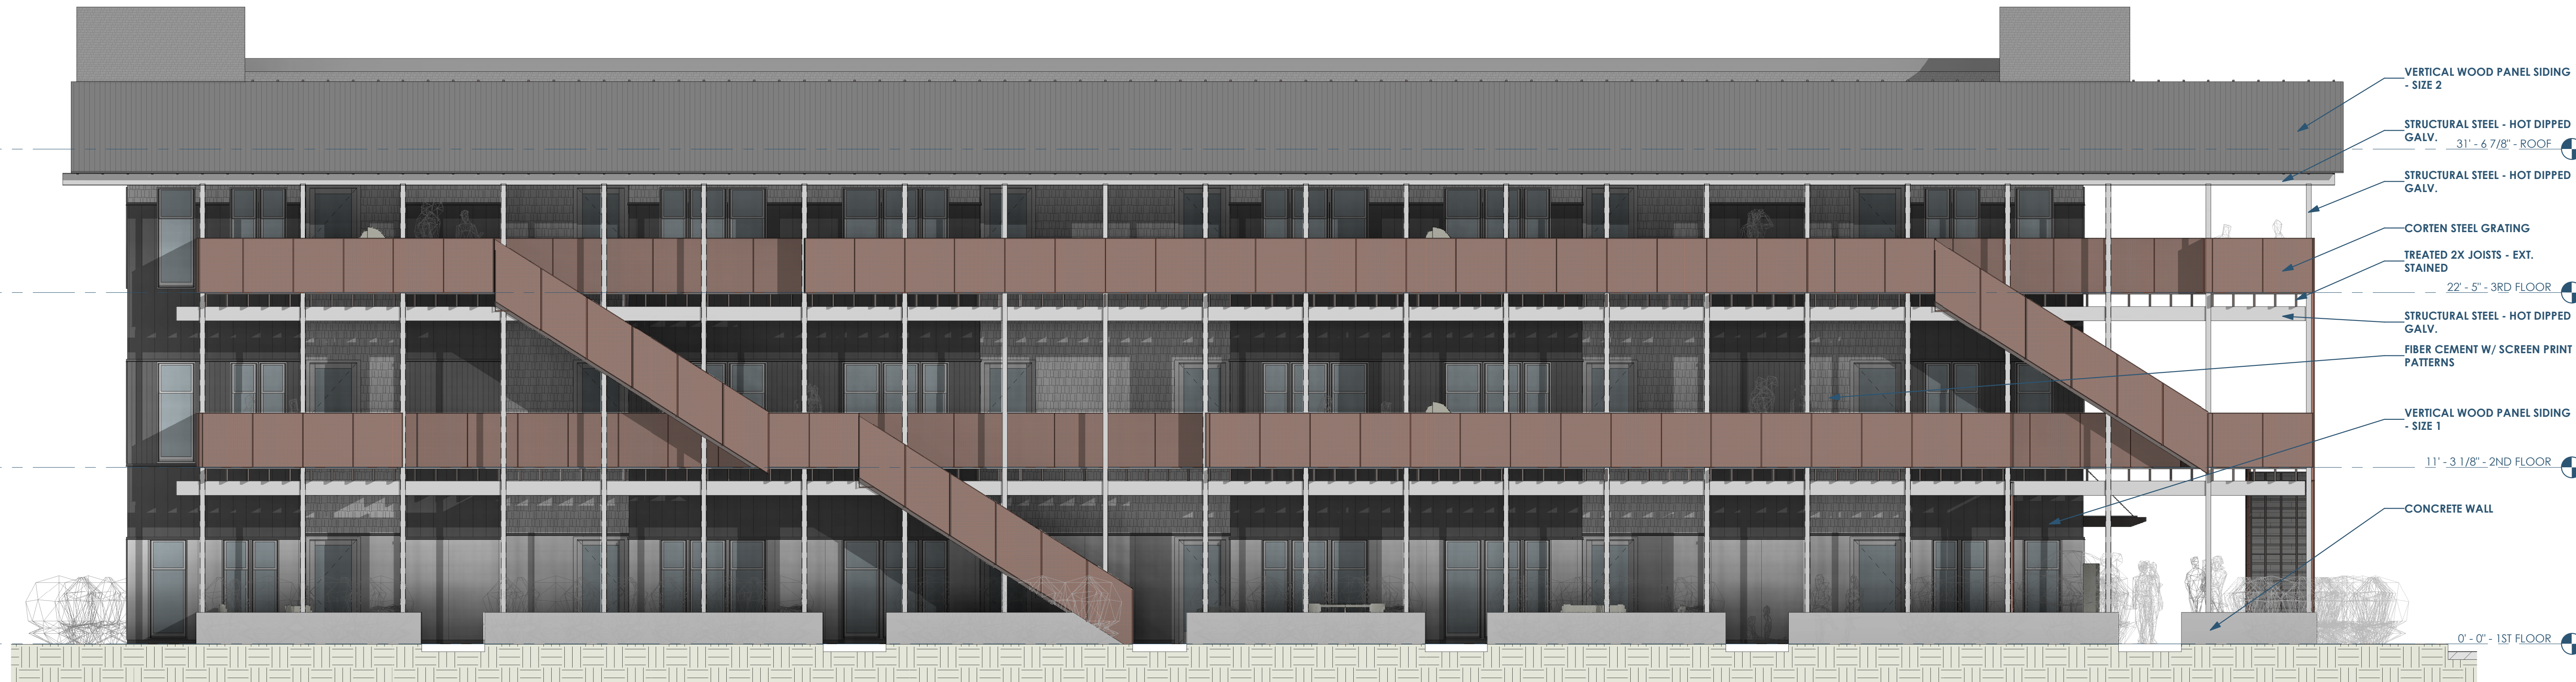

2 BUILDING ELEVATION - NORTH
 Q2-A201 3/16" = 1'-0"



Owner: Renovation Wranglers
 102 E 26th St
 Bryan, TX 77803
 Kafeneason@me.com | 979.450.9969

Architect of Record: LKB Architecture
 2929 Allen Pkwy Suite 200
 Houston, TX 77019
 lisa@lkbarchitecture.com | 713.425.3076

Architect: Ryan Schultz - OpeningDesign
 17 S Fairchild St | Fl 7
 Madison, WI 53703
 ryan@openingdesign.com | 773.425.6456

BUILDING ELEVATION - NORTH - 01.08.2022

101 W 33RD STREET

BRYAN, TX 77803

Q2-A201

5

4

3

2

1

This project, like most OpeningDesign's projects, is open source. (Attribution-ShareAlike 4.0 International--CC BY-SA 4.0)--freely available to any party for future use, assuming the terms such as Attribution and ShareAlike are honored.

C

B

A



1 BUILDING ELEVATION - WEST
 Q2-A202 3/16" = 1'-0"



Owner: Renovation Wranglers
 102 E 26th St
 Bryan, TX 77803
 Kafieneason@me.com | 979.450.9969

Architect of Record: LKB Architecture
 2929 Allen Pkwy Suite 200
 Houston, TX 77019
 lisa@lkbarchitecture.com | 713.425.3076

Architect: Ryan Schultz - OpeningDesign
 17 S Fairchild St | Fl 7
 Madison, WI 53703
 ryan@openingdesign.com | 773.425.6456

BUILDING ELEVATION - WEST - 01.08.2022

101 W 33RD STREET

BRYAN, TX 77803

Q2-A202

This project, like most OpeningDesign's projects, is open source. (Attribution-ShareAlike 4.0 International) - CC BY-SA 4.0 - freely available to any party for future use, assuming the terms such as Attribution and ShareAlike are honored.

5

4

3

2


1

NOT FOR CONSTRUCTION

C

B

A

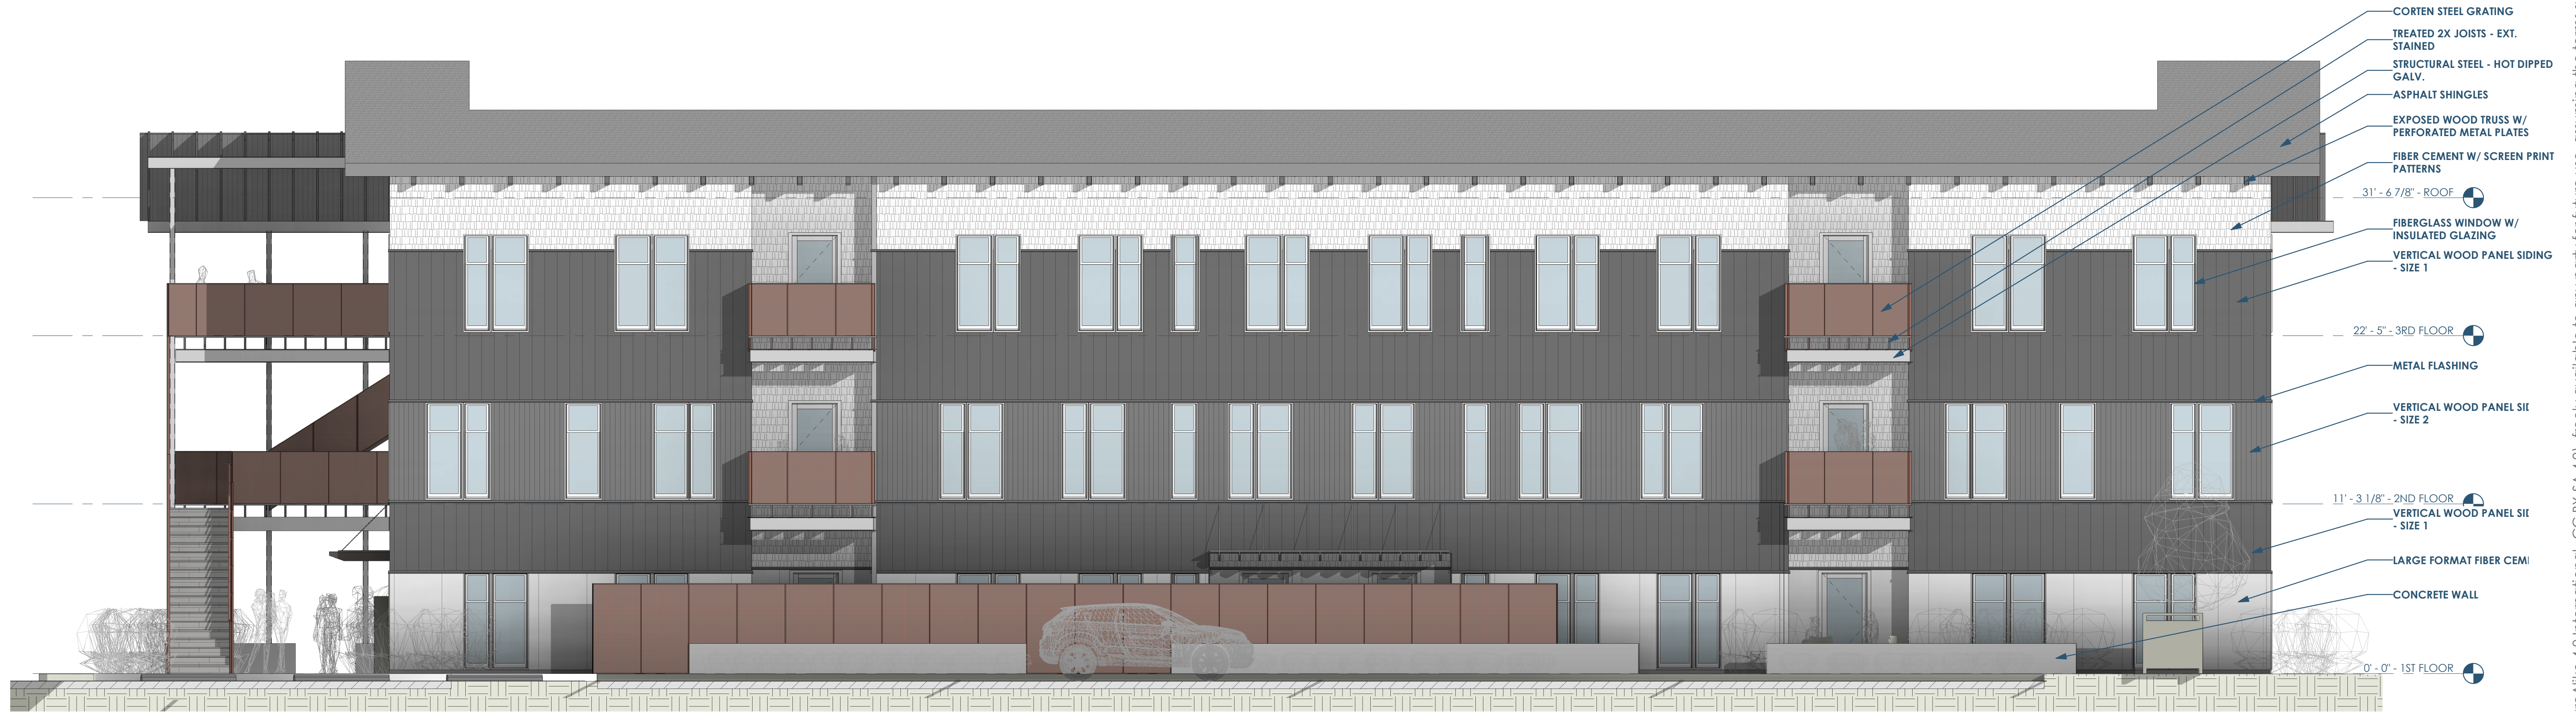

1 BUILDING ELEVATION - SOUTH
Q2-A203 3/16" = 1'-0"



Owner: Renovation Wranglers
102 E 26th St
Bryan, TX 77803
Katieneason@me.com | 979.450.9969

Architect of Record: LKB Architecture
2929 Allen Pkwy Suite 200
Houston, TX 77019
lisa@lkbarchitecture.com | 713.425.3076

Architect: Ryan Schultz - OpeningDesign
17 S Fairchild St | Fl 7
Madison, WI 53703
ryan@openingdesign.com | 773.425.6456

BUILDING ELEVATION - SOUTH - 01.08.2022

101 W 33RD STREET

BRYAN, TX 77803

Q2-A203

5

4

3

2


1

This project, like most OpeningDesign's projects, is open source. (Attribution-ShareAlike 4.0 International) - CC BY-SA 4.0 - freely available to any party for future use, assuming the terms such as Attribution and ShareAlike are honored.

C

B

A

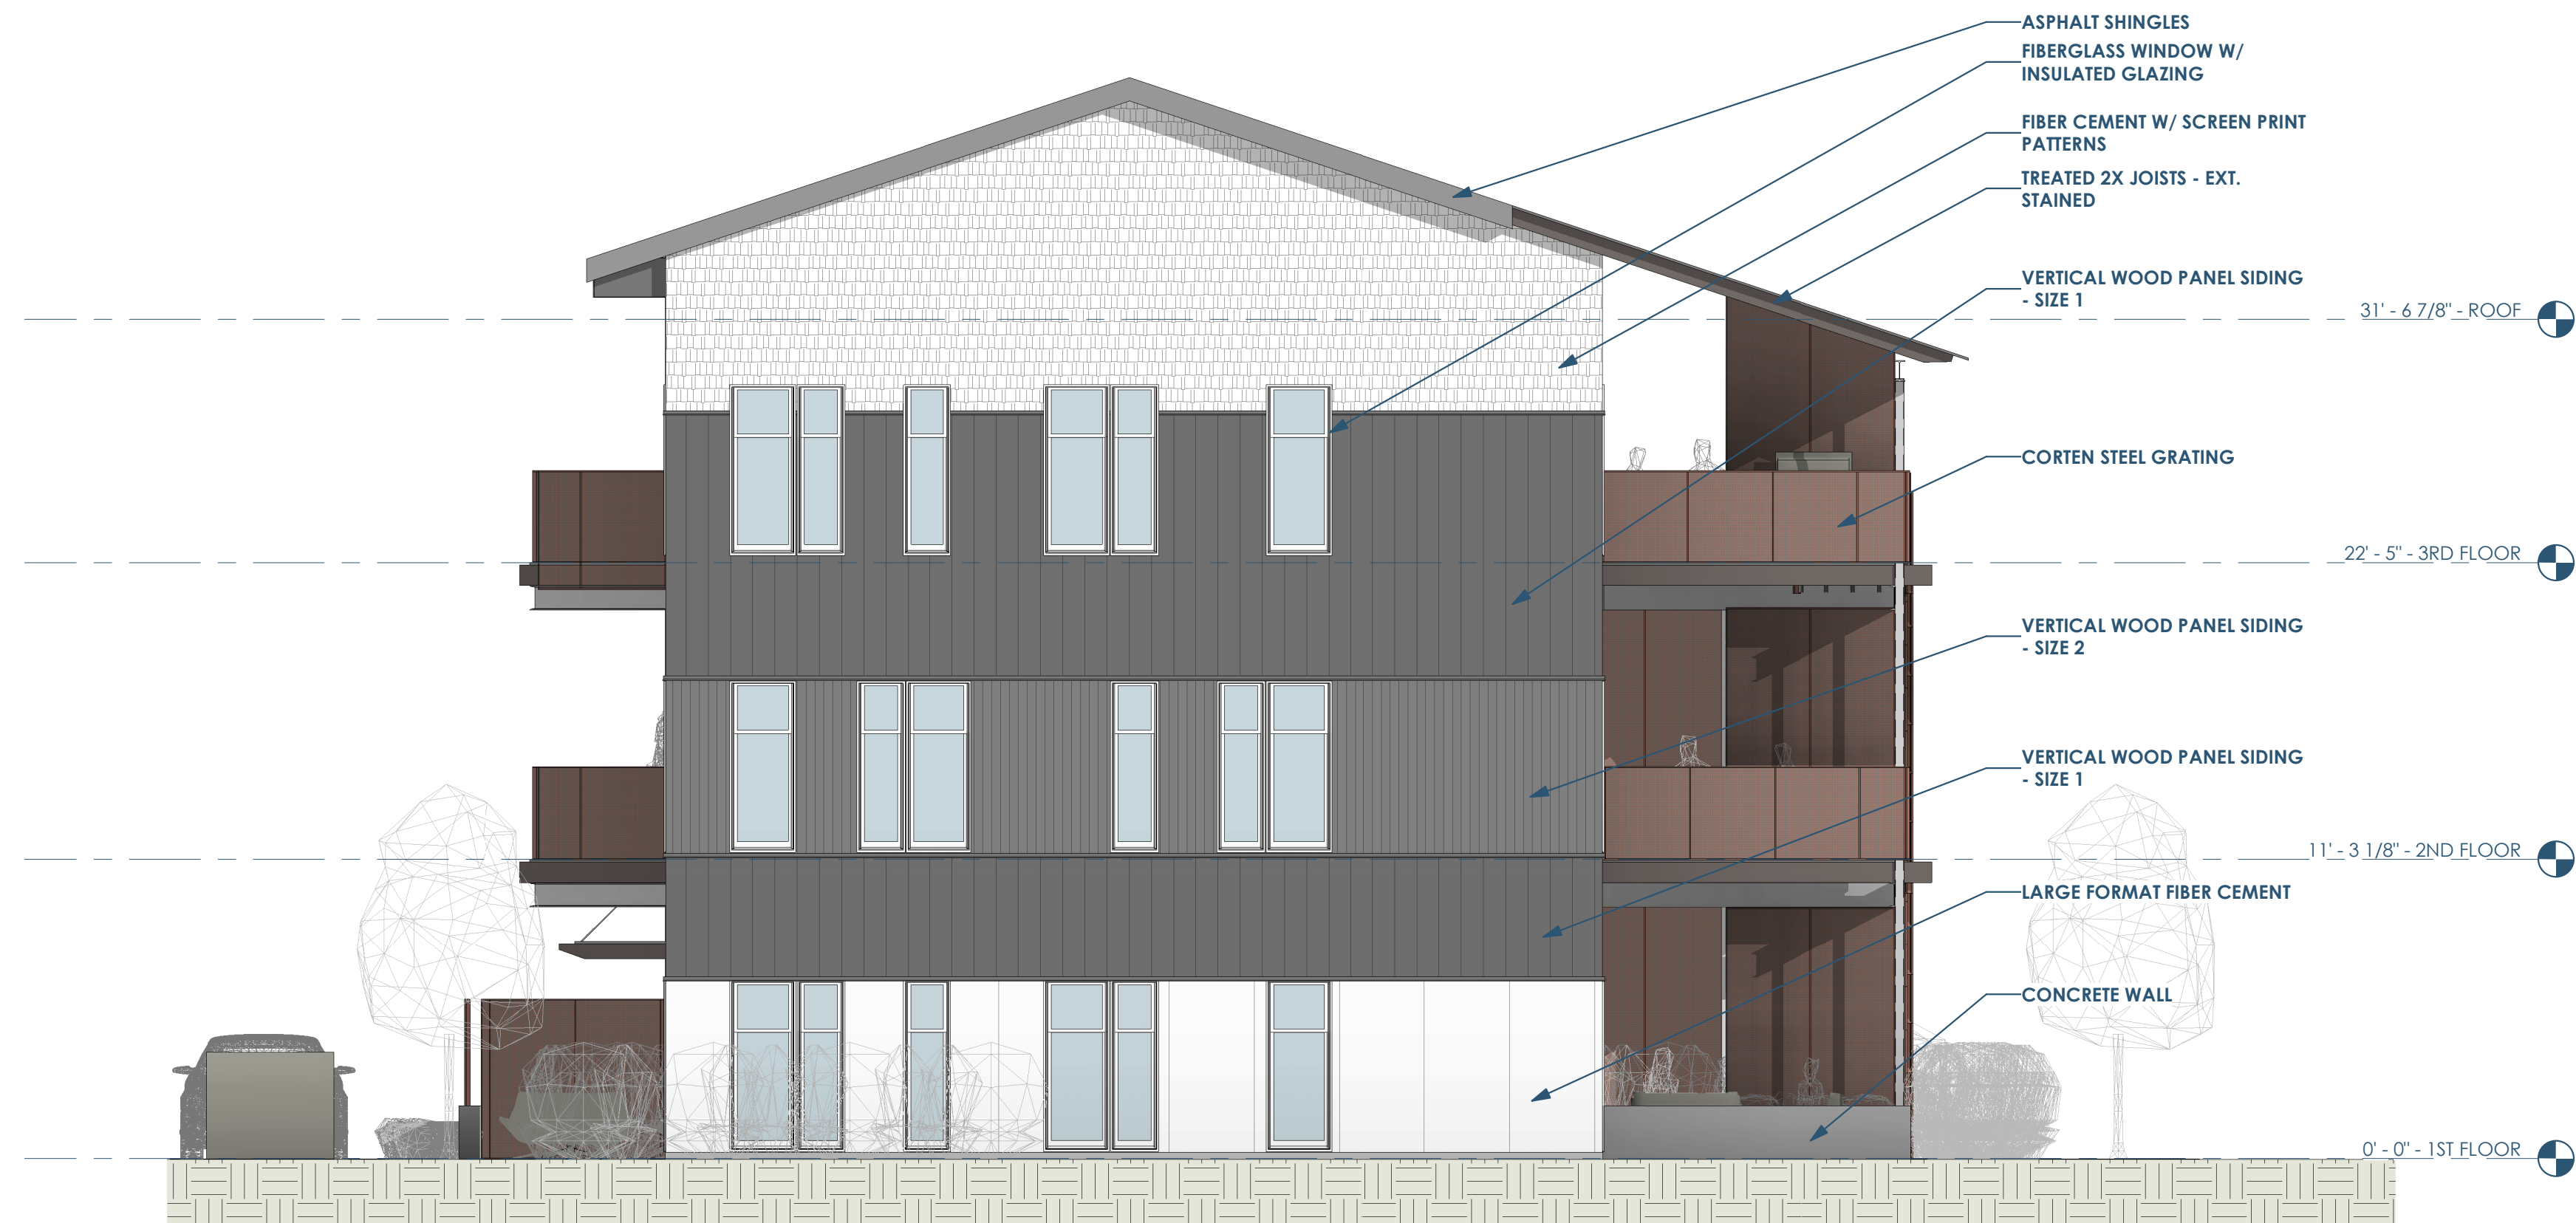

1 BUILDING ELEVATION - EAST
 Q2-A204 3/16" = 1'-0"



Owner: Renovation Wranglers
 102 E 26th St
 Bryan, TX 77803
 Kafieneason@me.com | 979.450.9969

Architect of Record: LKB Architecture
 2929 Allen Pkwy Suite 200
 Houston, TX 77019
 lisa@lkbarchitecture.com | 713.425.3076

Architect: Ryan Schultz - OpeningDesign
 17 S Fairchild St | Fl 7
 Madison, WI 53703
 ryan@openingdesign.com | 773.425.6456

BUILDING ELEVATION - EAST - 01.08.2022
 101 W 33RD STREET
 BRYAN, TX 77803

Q2-A204

This project, like most OpeningDesign's projects, is open source. (Attribution-ShareAlike 4.0 International) CC BY-SA 4.0 - freely available to any party for future use, assuming the terms such as Attribution and ShareAlike are honored.

C



B



A



Owner: Renovation Wranglers
102 E 26th St
Bryan, TX 77803
katieneason@me.com | 979.450.9969



Architect of Record: LKB Architecture
2929 Allen Pkwy Suite 200
Houston, TX 77019
lisa@lkbarchitecture.com | 713.425.3076



Architect: Ryan Schultz - OpeningDesign
17 S Fairchild St | Fl 7
Madison, WI 53703
ryan@openingdesign.com | 773.425.6456

RENDERINGS - 01.08.2022

101 W 33RD STREET
BRYAN, TX 77803

Q2-A300

This project, like most OpeningDesign's projects, is open source. (Attribution-ShareAlike 4.0 International) - CC BY-SA 4.0 - freely available to any party for future use, assuming the terms such as Attribution and ShareAlike are honored.