

5

4

3


2

1

C

B

A

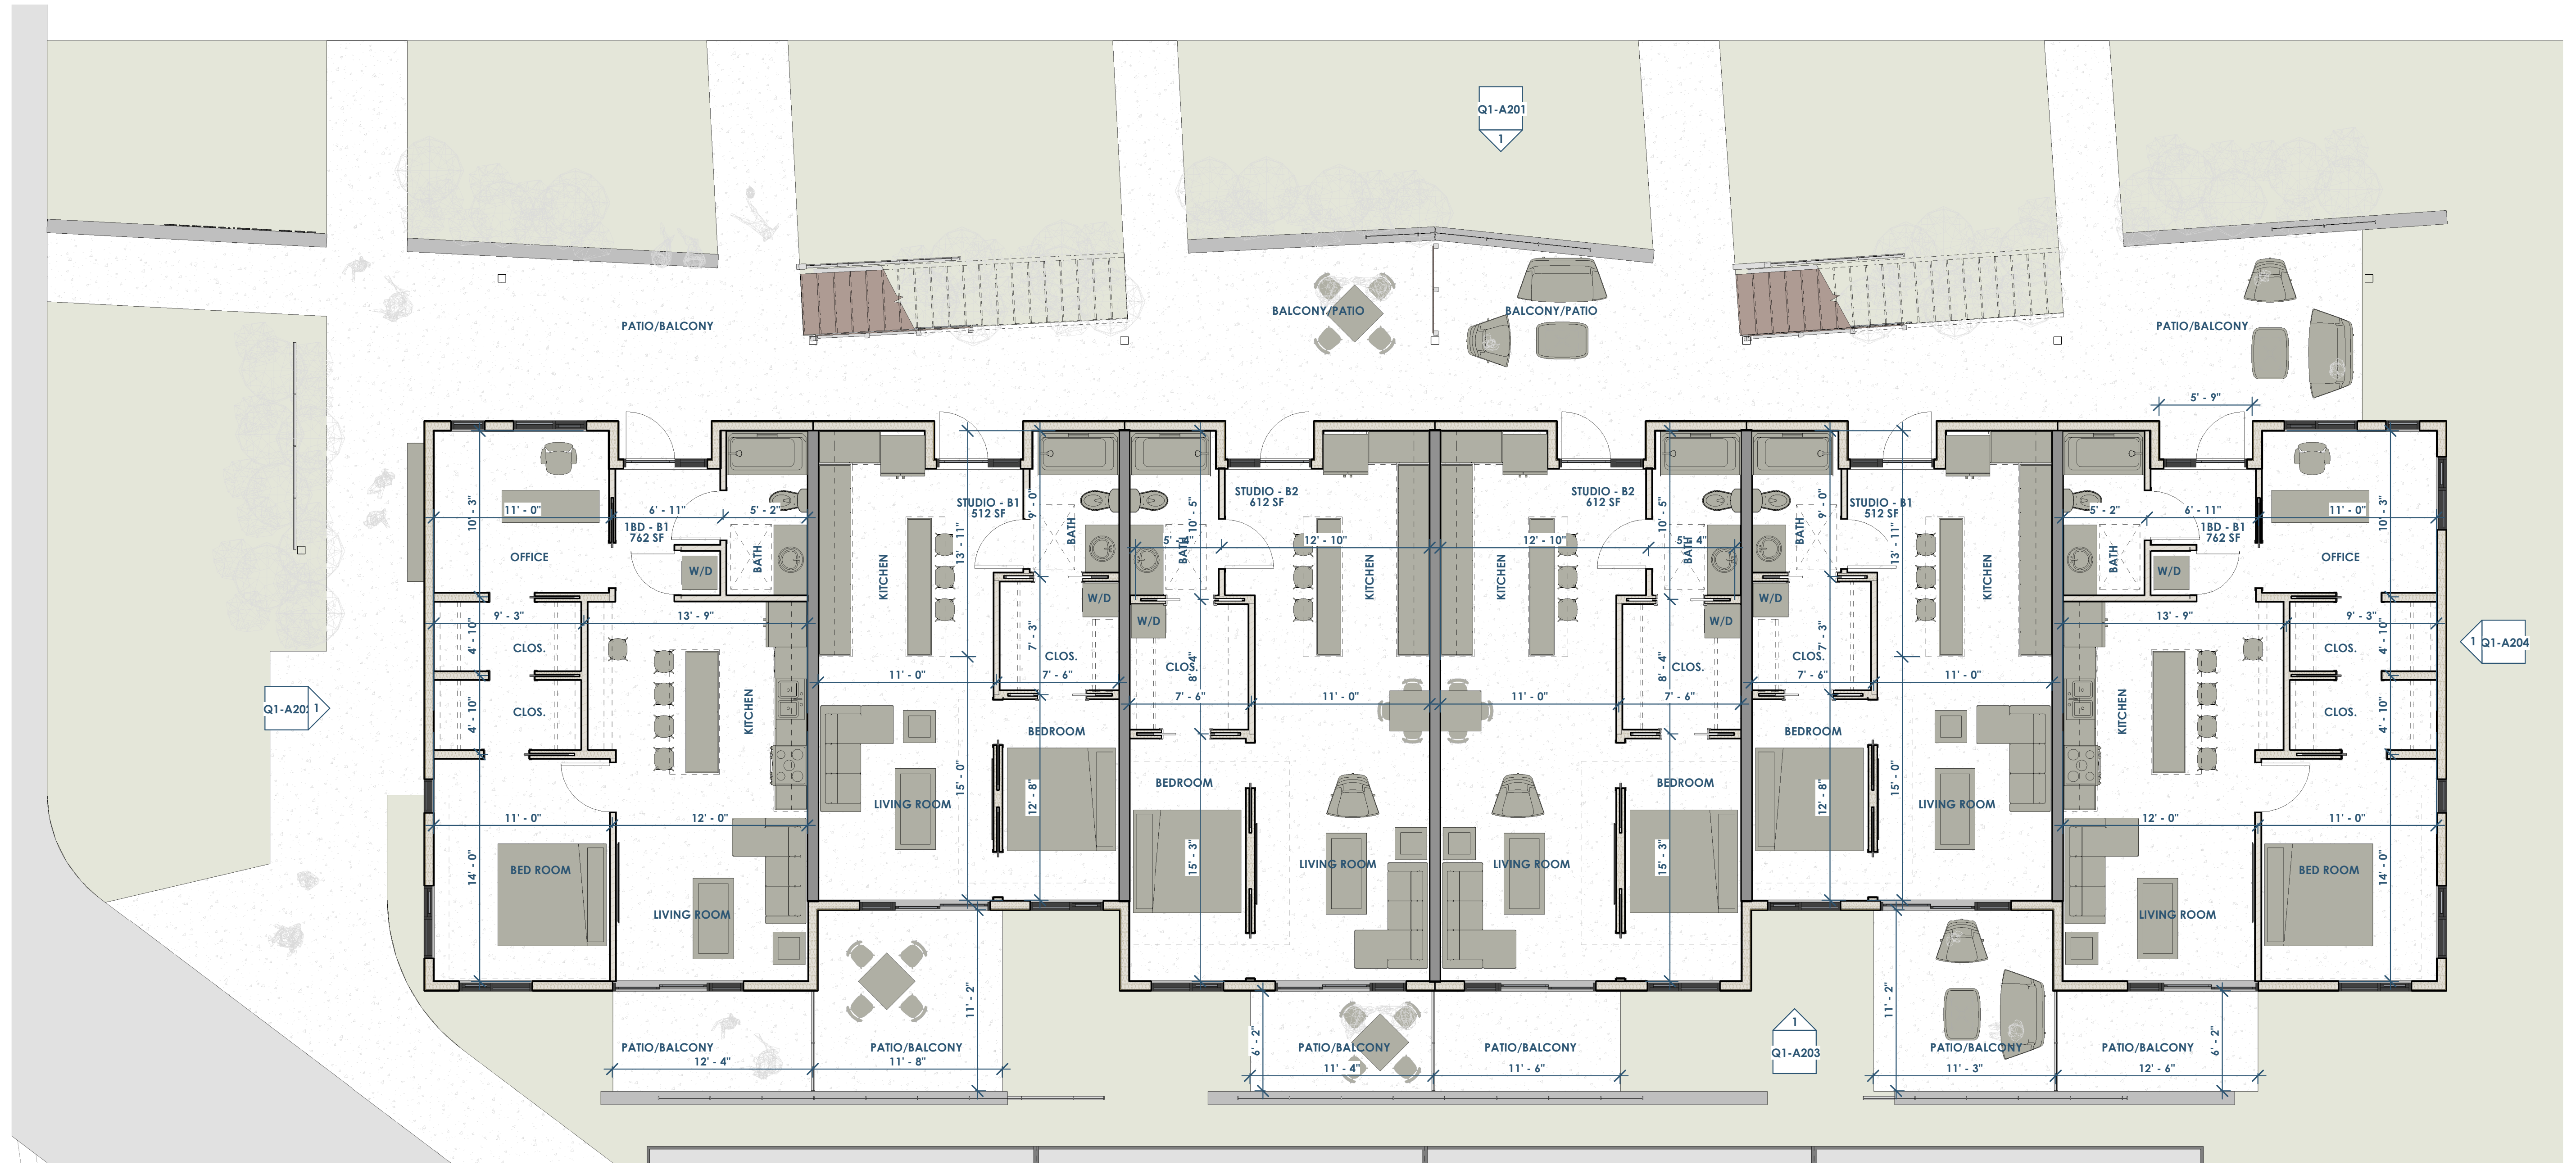

1  
Q1-A101  
OPTION 1 - FLOOR PLAN - 1ST  
3/16" = 1'-0"



Owner: Renovation Wranglers  
102 E 26th St  
Bryan, TX 77803  
katieneason@me.com | 979.450.9969

Architect of Record: LKB Architecture  
2929 Allen Pkwy Suite 200  
Houston, TX 77019  
lisa@lkbarchitecture.com | 713.425.3076

Architect: Ryan Schultz - OpeningDesign  
17 S Fairchild St | FL 7  
Madison, WI 53703  
ryan@openingdesign.com | 773.425.6456

OPTION 1 - FLOOR PLAN - 1ST - 01.08.2022

101 W 33RD STREET

BRYAN, TX 77803

Q1-A101

5

4


3

2

1

This project, like most OpeningDesign's projects, is open source. (Attribution-ShareAlike 4.0 International--CC BY-SA 4.0)--freely available to any party for future use, assuming the terms such as Attribution and ShareAlike are honored.

D:\Drawing\G001\01\_W\_33rd\_Sp\_Weeds and CAD\01\_W\_33rd\_Sp\_01.dwg 1/8/2022 11:05:54 AM

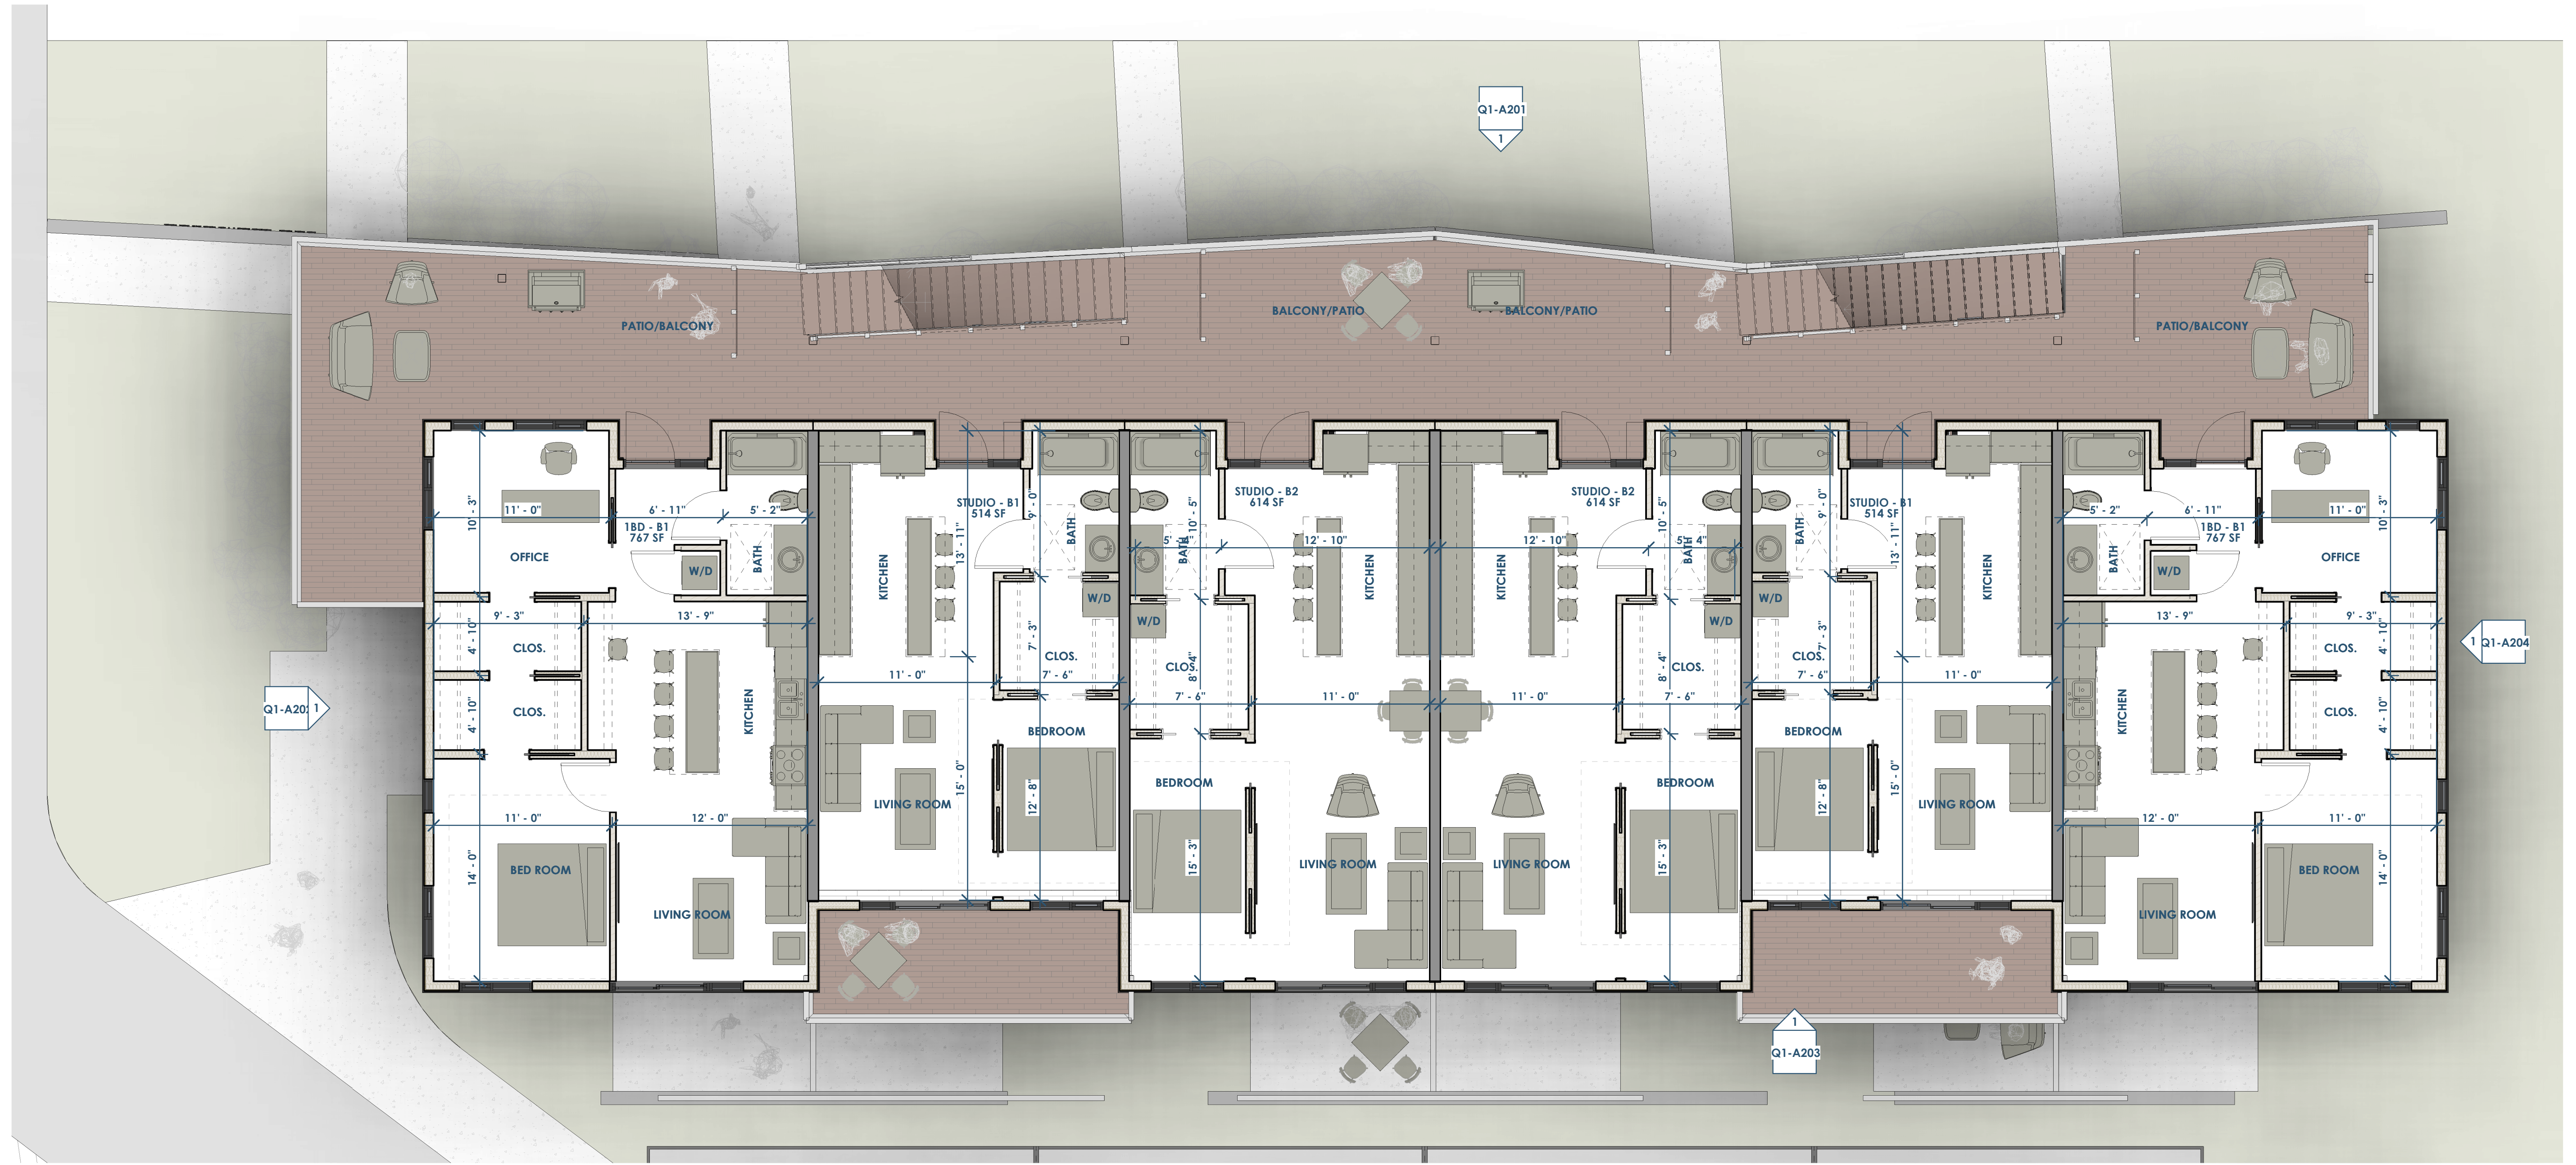

1 OPTION 1 - FLOOR PLAN - 2ND  
 Q1-A102 3/16" = 1'-0"



Owner: Renovation Wranglers  
 102 E 26th St  
 Bryan, TX 77803  
 katieneason@me.com | 979.450.9969

Architect of Record: LKB Architecture  
 2929 Allen Pkwy Suite 200  
 Houston, TX 77019  
 lisa@lkbarchitecture.com | 713.425.3076

Architect: Ryan Schultz - OpeningDesign  
 17 S Fairchild St | Fl 7  
 Madison, WI 53703  
 ryan@openingdesign.com | 773.425.6456


OPTION 1 - FLOOR PLAN - 2ND - 01.08.2022

101 W 33RD STREET

BRYAN, TX 77803

Q1-A102

This project, like most OpeningDesign's projects, is open source. (Attribution-ShareAlike 4.0 International--CC BY-SA 4.0)--freely available to any party for future use, assuming the terms such as Attribution and ShareAlike are honored.

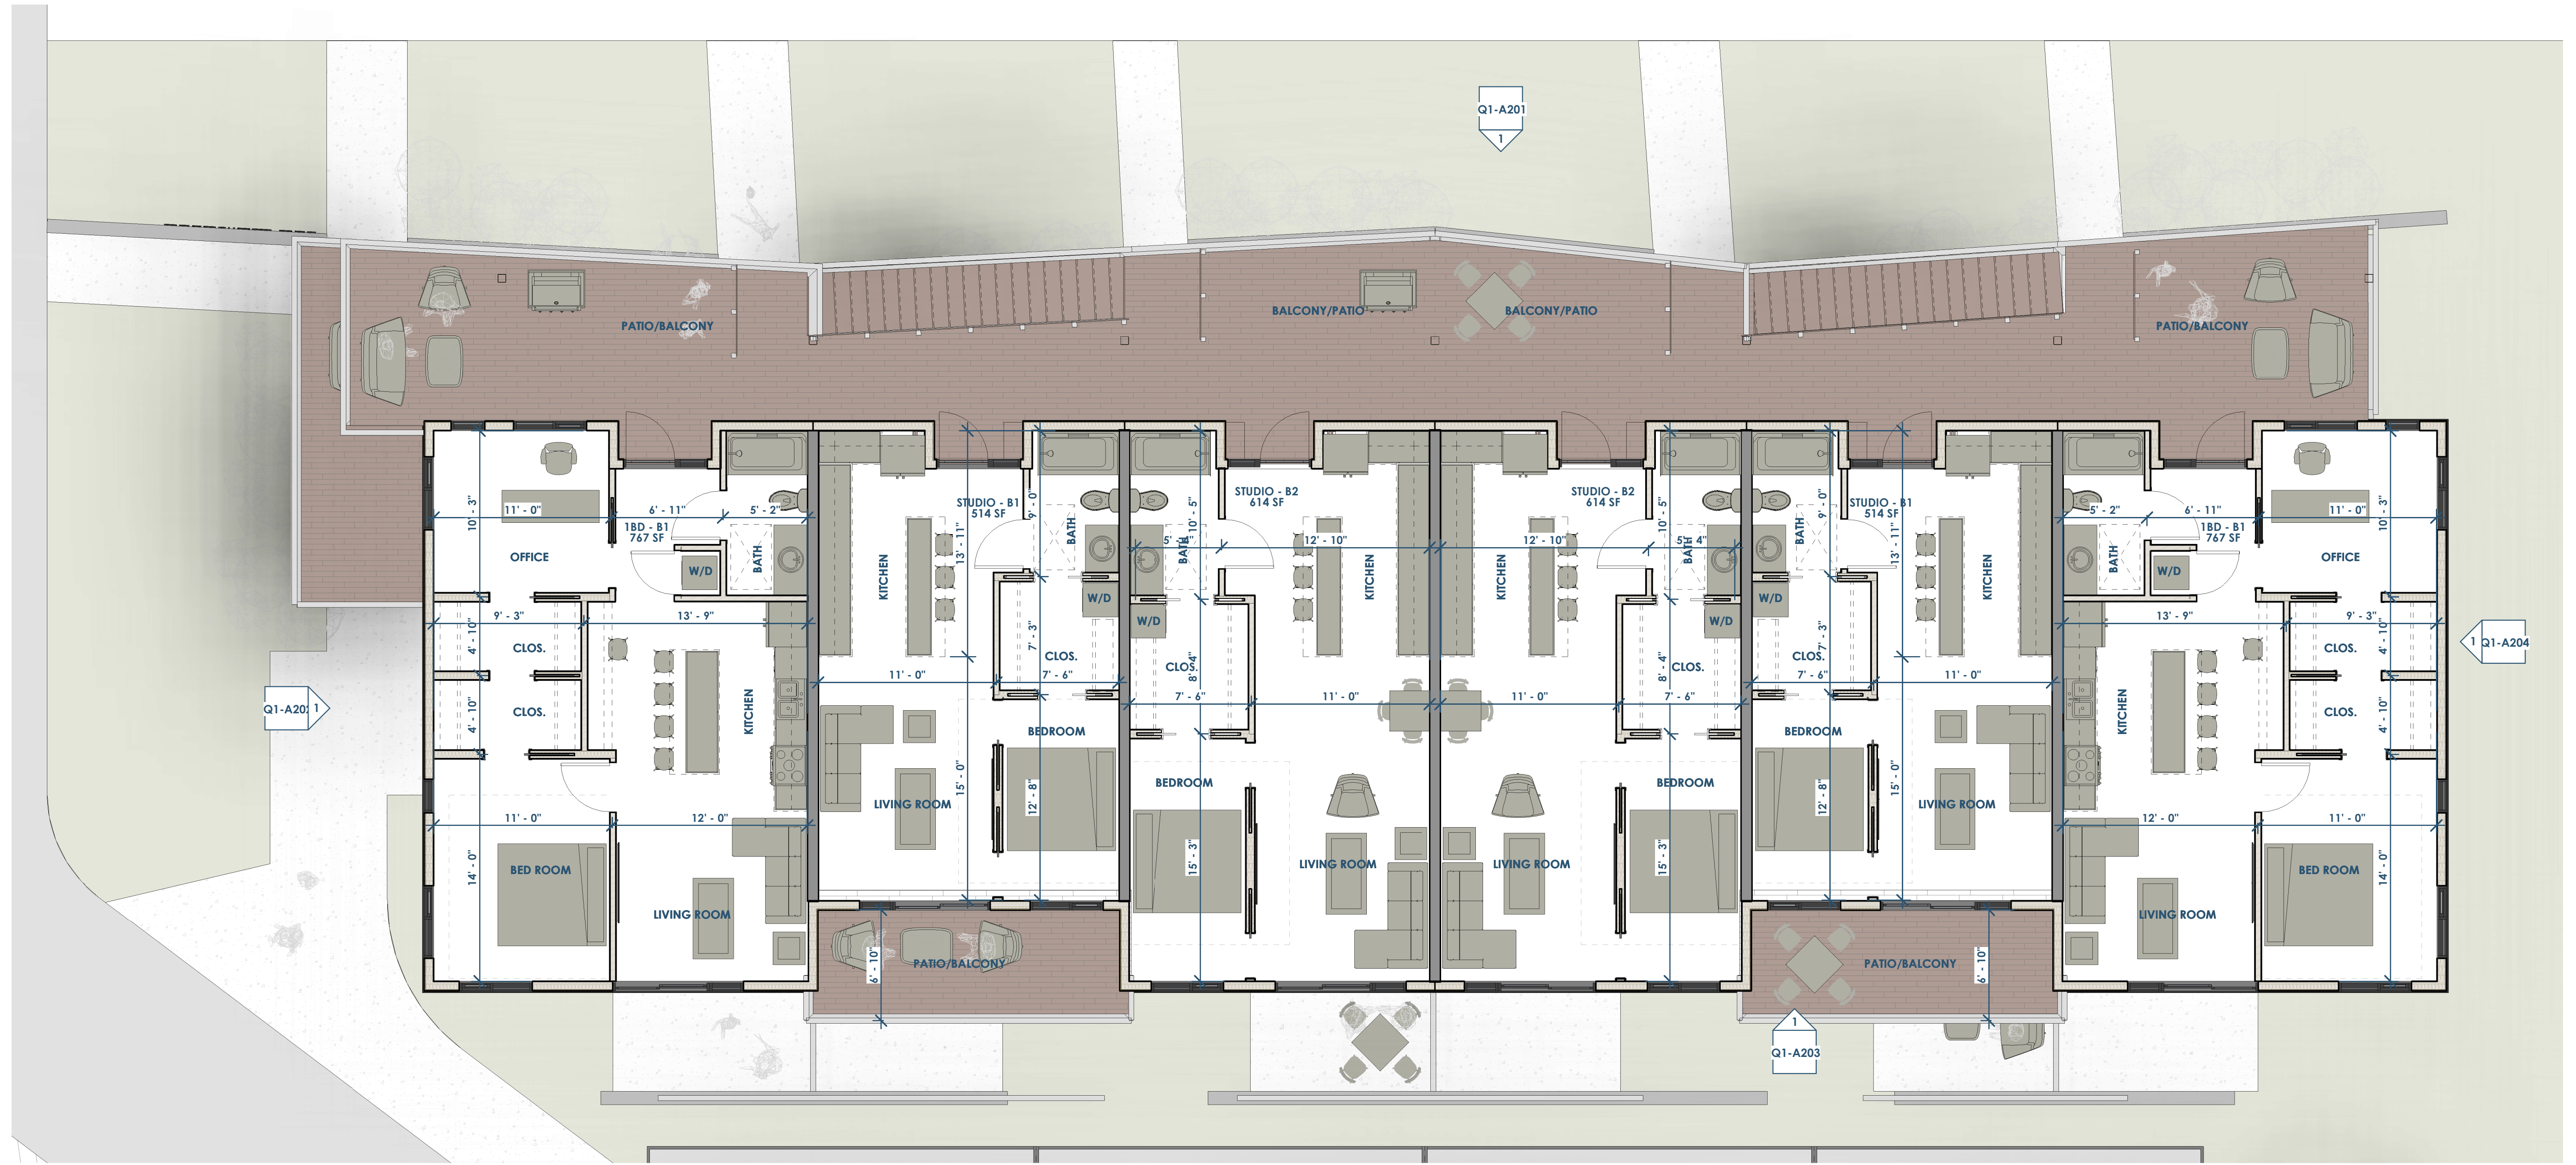

1 OPTION 1 - FLOOR PLAN - 3RD  
 Q1-A103 3/16" = 1'-0"



Owner: Renovation Wranglers  
 102 E 26th St  
 Bryan, TX 77803  
 katieneason@me.com | 979.450.9969

Architect of Record: LKB Architecture  
 2929 Allen Pkwy Suite 200  
 Houston, TX 77019  
 lisa@lkbarchitecture.com | 713.425.3076

Architect: Ryan Schultz - OpeningDesign  
 17 S Fairchild St | Fl 7  
 Madison, WI 53703  
 ryan@openingdesign.com | 773.425.6456


OPTION 1 - FLOOR PLAN - 3RD - 01.08.2022

101 W 33RD STREET

BRYAN, TX 77803

Q1-A103

This project, like most OpeningDesign's projects, is open source. (Attribution-ShareAlike 4.0 International--CC BY-SA 4.0)--freely available to any party for future use, assuming the terms such as Attribution and ShareAlike are honored.

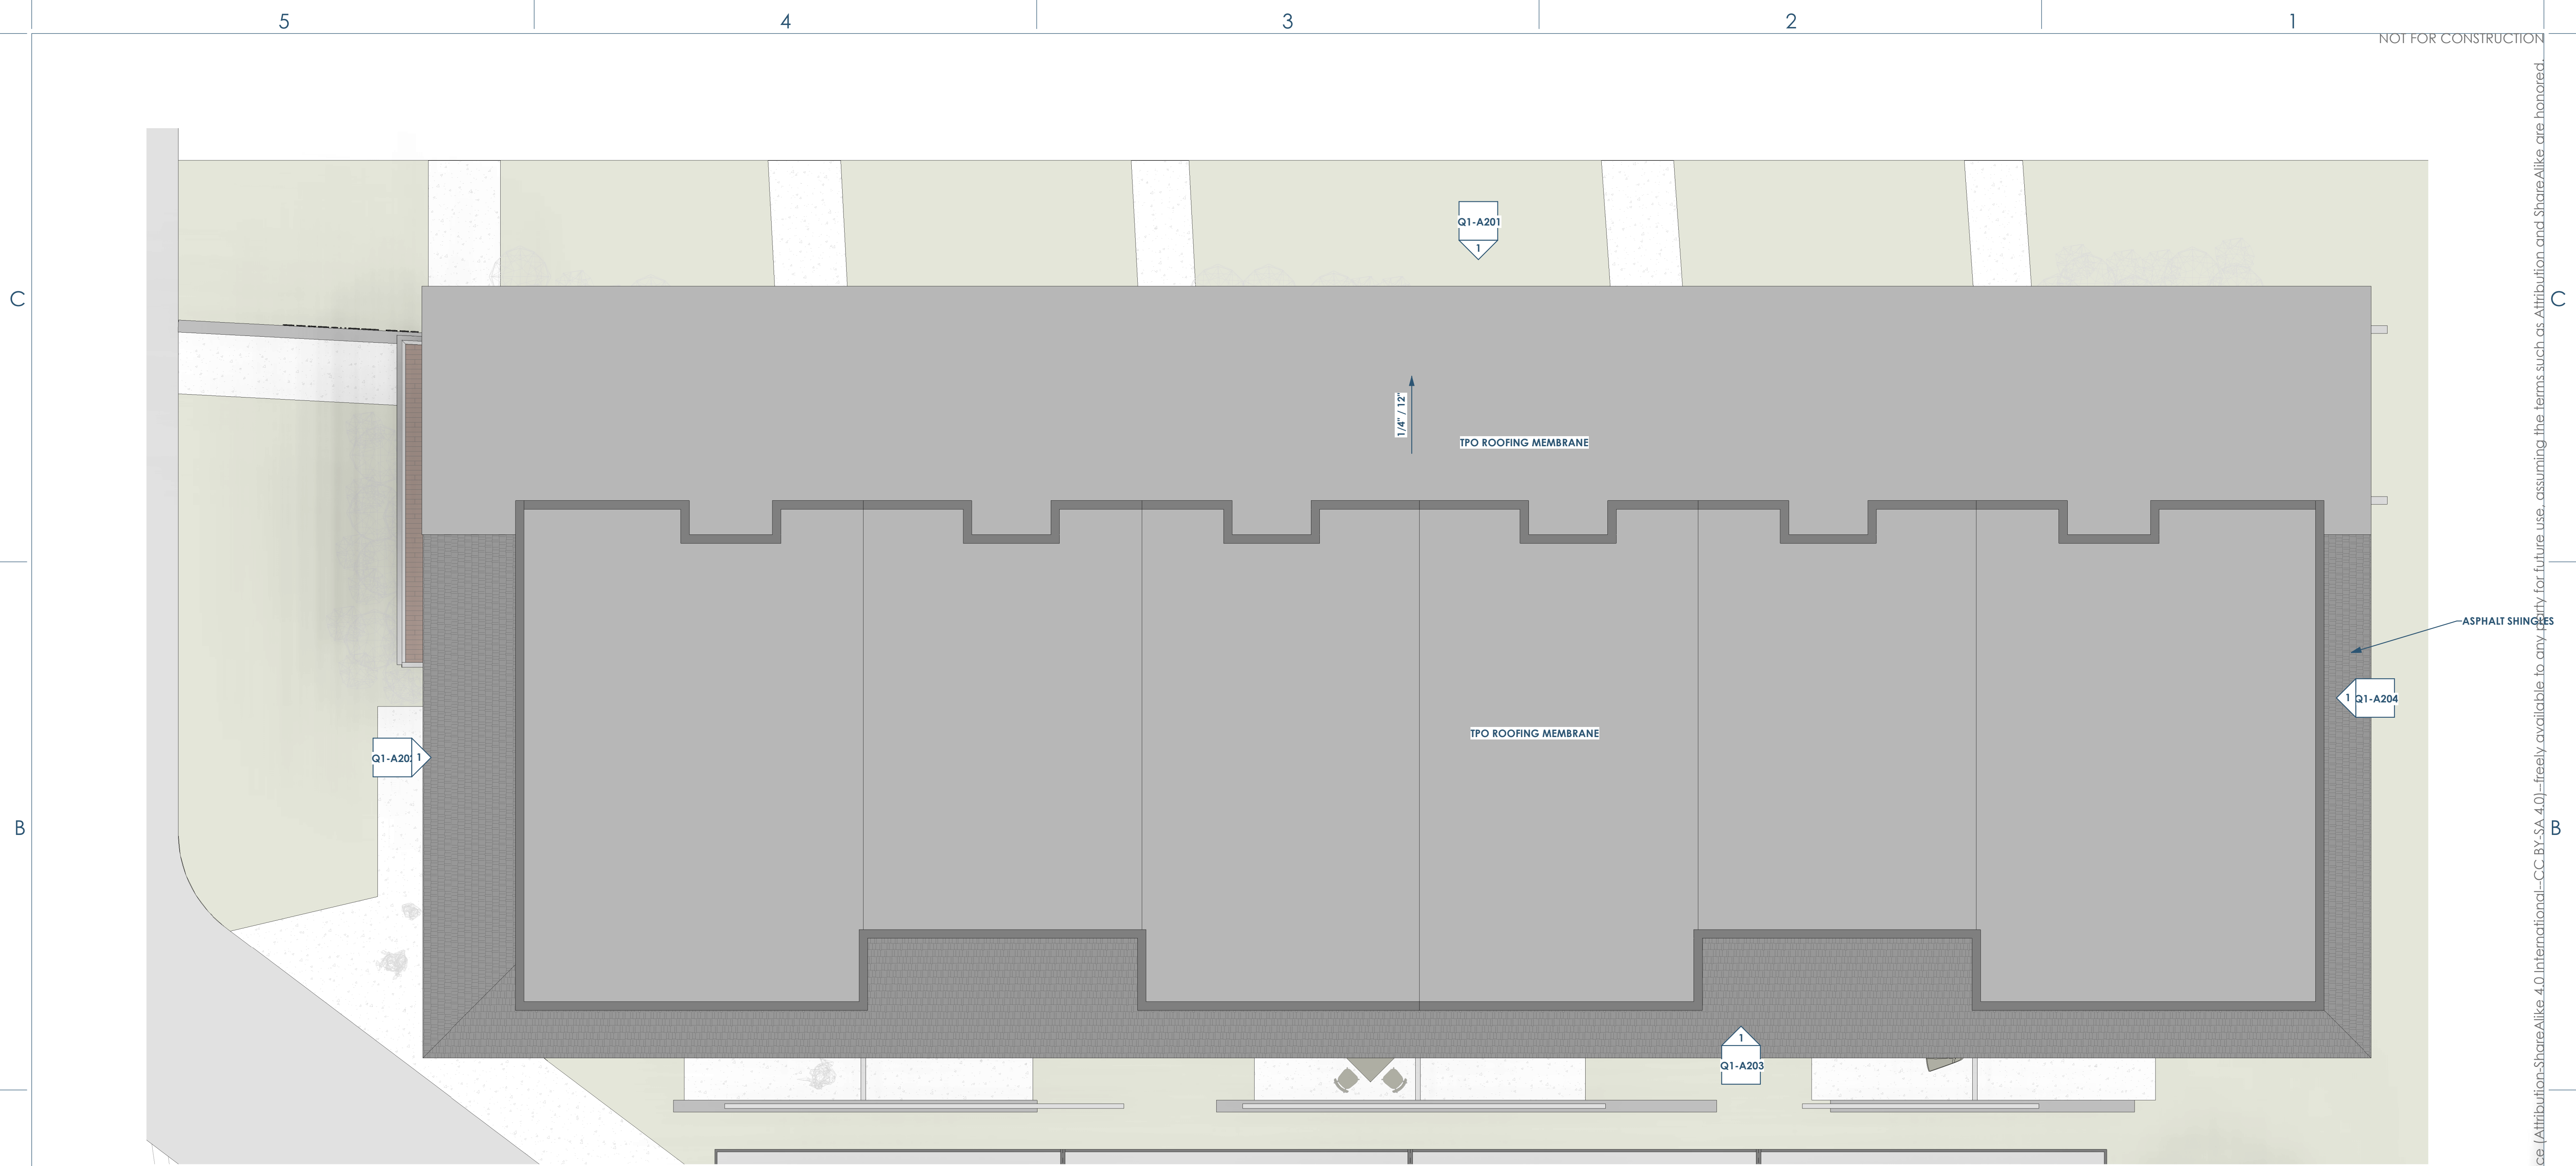

1 OPTION 1 - FLOOR PLAN - ROOF  
 Q1-A104 3/16" = 1'-0"



Owner: Renovation Wranglers  
 102 E 26th St  
 Bryan, TX 77803  
 Kafieneason@me.com | 979.450.9969

Architect of Record: LKB Architecture  
 2929 Allen Pkwy Suite 200  
 Houston, TX 77019  
 lisa@lkbarchitecture.com | 713.425.3076

Architect: Ryan Schultz - OpeningDesign  
 17 S Fairchild St | Fl 7  
 Madison, WI 53703  
 ryan@openingdesign.com | 773.425.6456

OPTION 1 - FLOOR PLAN - ROOF - 01.08.2022

101 W 33RD STREET  
 BRYAN, TX 77803

Q1-A104

This project, like most OpeningDesign's projects, is open source. (Attribution-ShareAlike 4.0 International) - CC BY-SA 4.0 - freely available to any party for future use, assuming the terms such as Attribution and ShareAlike are honored.

5

4

3

2

1

NOT FOR CONSTRUCTION

C

B

A



1 BUILDING ELEVATION - NORTH  
 Q1-A201 3/16" = 1'-0"



Owner: Renovation Wranglers  
 102 E 26th St  
 Bryan, TX 77803  
 Kafieneason@me.com | 979.450.9969



Architect of Record: LKB Architecture  
 2929 Allen Pkwy Suite 200  
 Houston, TX 77019  
 lisa@lkbarchitecture.com | 713.425.3076



Architect: Ryan Schultz - OpeningDesign  
 17 S Fairchild St | Fl 7  
 Madison, WI 53703  
 ryan@openingdesign.com | 773.425.6456

BUILDING ELEVATION - NORTH - 01.08.2022  
 101 W 33RD STREET  
 BRYAN, TX 77803

Q1-A201

5

4

3

2

1

This project, like most OpeningDesign's projects, is open source. (Attribution-ShareAlike 4.0 International--CC BY-SA 4.0)--freely available to any party for future use, assuming the terms such as Attribution and ShareAlike are honored.

C

B

A



1 BUILDING ELEVATION - WEST  
 Q1-A202 3/16" = 1'-0"



Owner: Renovation Wranglers  
 102 E 26th St  
 Bryan, TX 77803  
 Kafieneason@me.com | 979.450.9969

Architect of Record: LKB Architecture  
 2929 Allen Pkwy Suite 200  
 Houston, TX 77019  
 lisa@lkbarchitecture.com | 713.425.3076

Architect: Ryan Schultz - OpeningDesign  
 17 S Fairchild St | Fl 7  
 Madison, WI 53703  
 ryan@openingdesign.com | 773.425.6456

BUILDING ELEVATION - WEST - 01.08.2022  
 101 W 33RD STREET  
 BRYAN, TX 77803

Q1-A202

This project, like most OpeningDesign's projects, is open source. (Attribution-ShareAlike 4.0 International) - CC BY-SA 4.0 - freely available to any party for future use, assuming the terms such as Attribution and ShareAlike are honored.

5

4

3

2

1

NOT FOR CONSTRUCTION

C

B

A



1 BUILDING ELEVATION - SOUTH  
 Q1-A203 3/16" = 1'-0"



Owner: Renovation Wranglers  
 102 E 26th St  
 Bryan, TX 77803  
 Kafeneason@me.com | 979.450.9969

Architect of Record: LKB Architecture  
 2929 Allen Pkwy Suite 200  
 Houston, TX 77019  
 lisa@lkbarchitecture.com | 713.425.3076

Architect: Ryan Schultz - OpeningDesign  
 17 S Fairchild St | Fl 7  
 Madison, WI 53703  
 ryan@openingdesign.com | 773.425.6456

BUILDING ELEVATION - SOUTH - 01.08.2022

101 W 33RD STREET

BRYAN, TX 77803

Q1-A203

5

4

3

2

1

This project, like most OpeningDesign's projects, is open source. (Attribution-ShareAlike 4.0 International-CC BY-SA 4.0)-freely available to any party for future use, assuming the terms such as Attribution and ShareAlike are honored.

5

4

3

2

1

C

B

A



1 BUILDING ELEVATION - EAST  
Q1-A204 3/16" = 1'-0"



Owner: Renovation Wranglers  
102 E 26th St  
Bryan, TX 77803  
katieneason@me.com | 979.450.9969



Architect of Record: LKB Architecture  
2929 Allen Pkwy Suite 200  
Houston, TX 77019  
lisa@lkbarchitecture.com | 713.425.3076



Architect: Ryan Schultz - OpeningDesign  
17 S Fairchild St | Fl 7  
Madison, WI 53703  
ryan@openingdesign.com | 773.425.6456

BUILDING ELEVATION - EAST - 01.08.2022

101 W 33RD STREET

BRYAN, TX 77803

Q1-A204

5

4

3


2

1

This project, like most OpeningDesign's projects, is open source. (Attribution-ShareAlike 4.0 International--CC BY-SA 4.0)--freely available to any party for future use, assuming the terms such as Attribution and ShareAlike are honored.



C

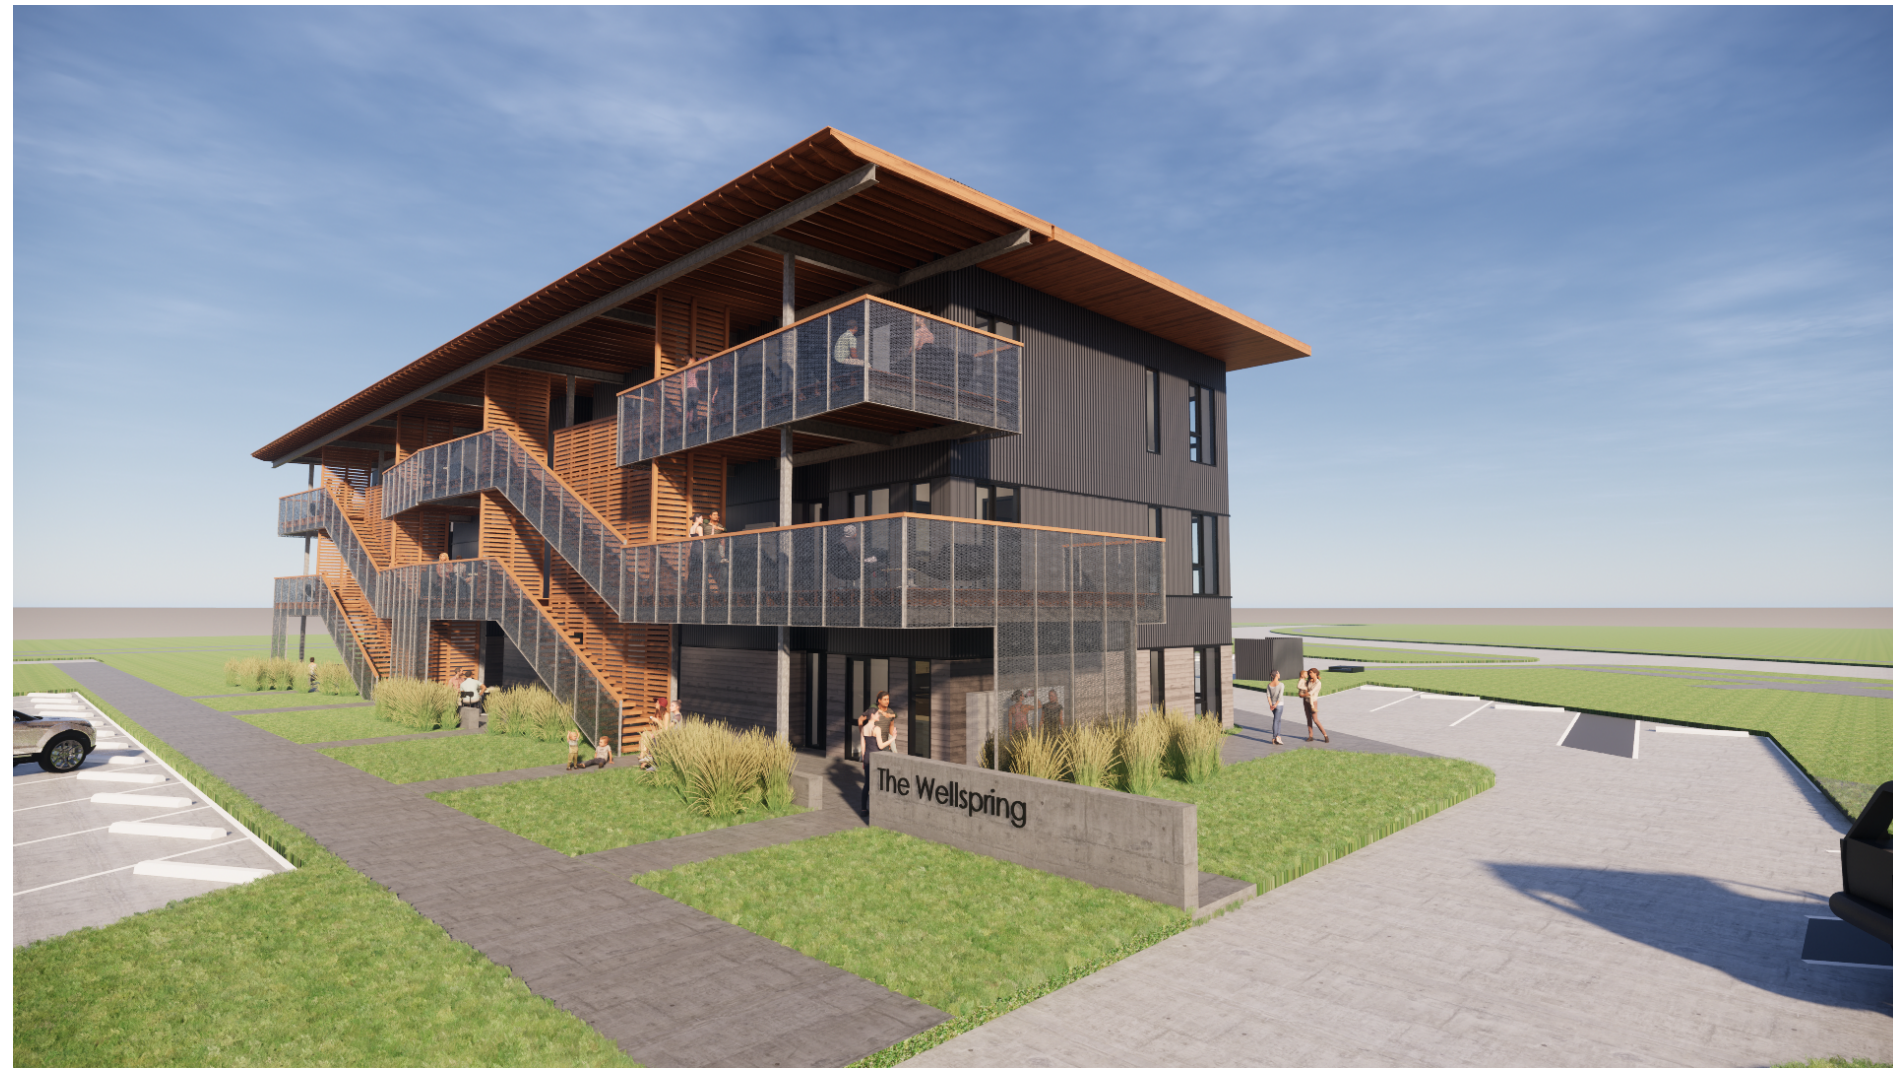

B



A



Owner: Renovation Wranglers  
102 E 26th St  
Bryan, TX 77803  
Katieneason@me.com | 979.450.9969



Architect of Record: LKB Architecture  
2929 Allen Pkwy Suite 200  
Houston, TX 77019  
lisa@lkbarchitecture.com | 713.425.3076



Architect: Ryan Schultz - Opening Design  
17 S Fairchild St | Fl 7  
Madison, WI 53703  
ryan@openingdesign.com | 773.425.6456

RENDERINGS - 01.08.2022

101 W 33RD STREET  
BRYAN, TX 77803

Q1-A300

This project, like most OpeningDesign's projects, is open source. (Attribution-ShareAlike 4.0 International) - CC BY-SA 4.0 - freely available to any party for future use, assuming the terms such as Attribution and ShareAlike are honored.