


C

B

A

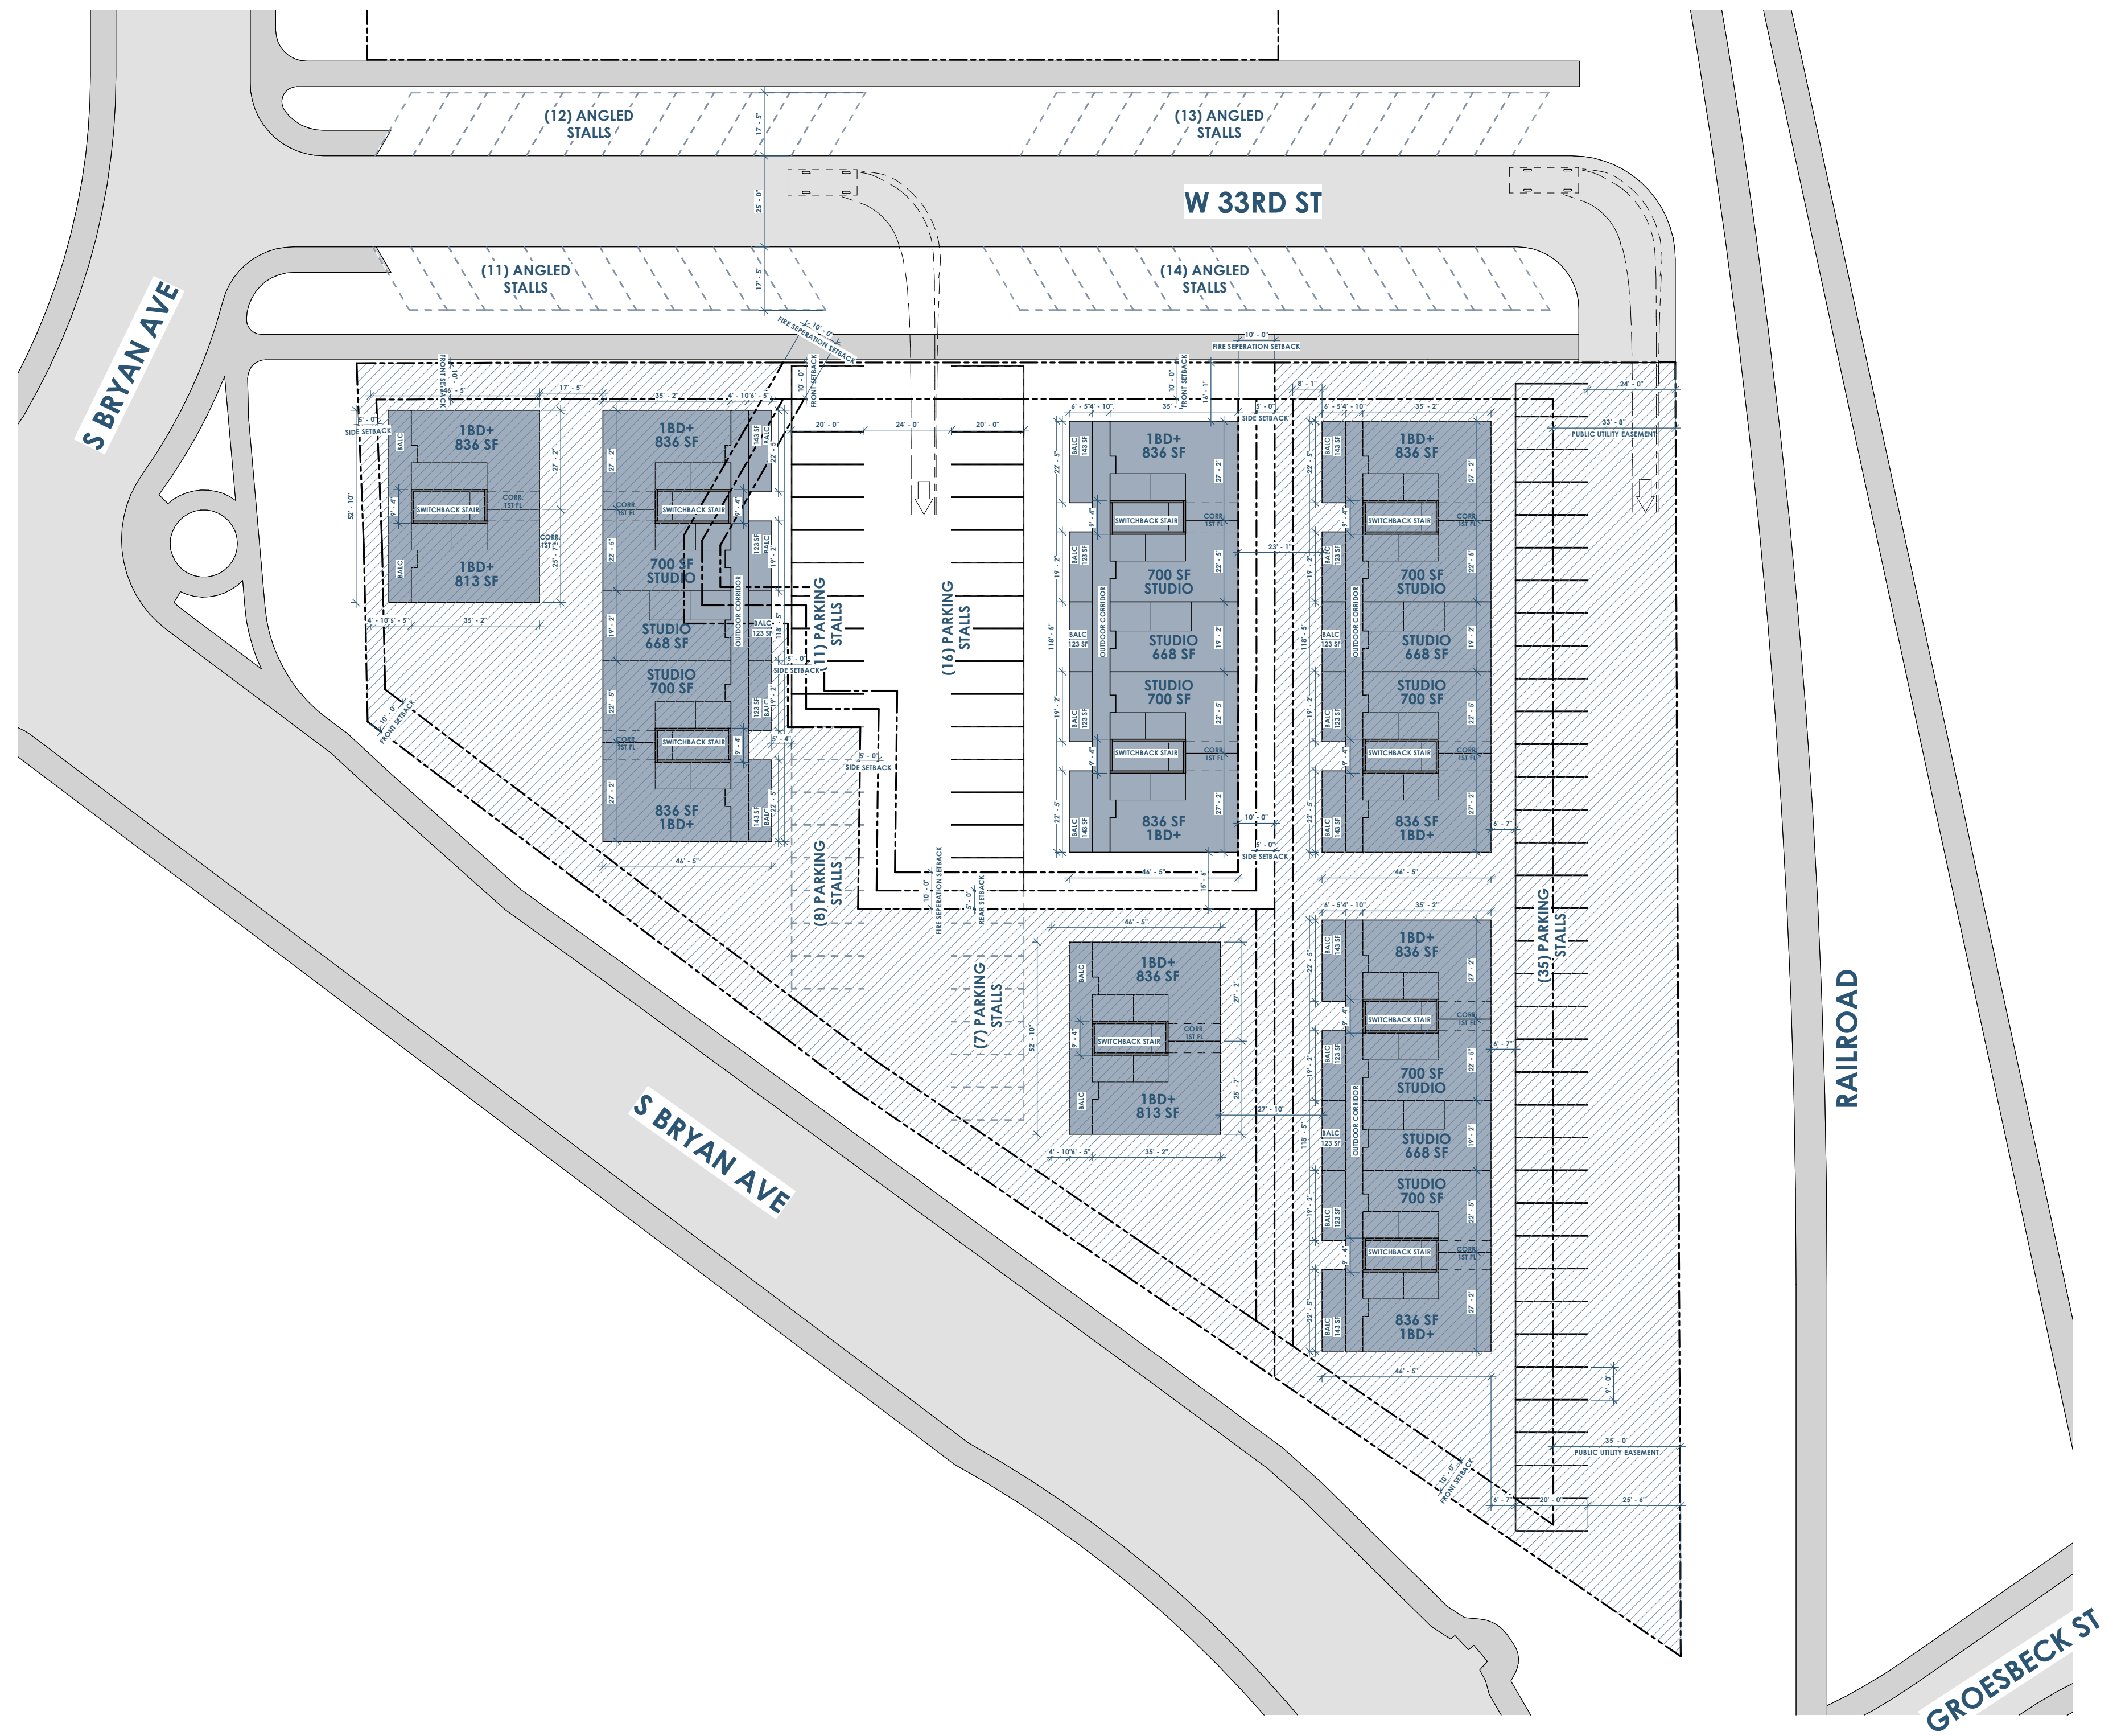

1  
01 SITE PLAN - OPTION 1  
1" = 30'-0"




Owner: Renovation Wranglers  
102 E 26th St  
Bryan, TX 77803  
katieneason@me.com | 979.450.9969


Architect of Record: LKB Architecture  
2929 Allen Pkwy Suite 200  
Houston, TX 77019  
lisa@lkbarchitecture.com | 713.425.3076

Architect: Ryan Schultz - OpeningDesign  
17 S Fairchild St | FL 7  
Madison, WI 53703  
ryan@openingdesign.com | 773.425.6456

OPTION 1 - SITE PLAN - 11-02-2021  
101 W 33RD STREET  
BRYAN, TX 77803

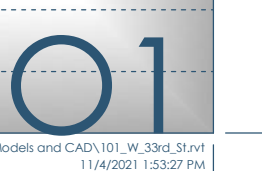

This project, like most OpeningDesign's projects, is open source. (Attribution-ShareAlike 4.0 International--CC BY-SA 4.0)--freely available to any party for future use, assuming the terms such as Attribution and ShareAlike are honored.

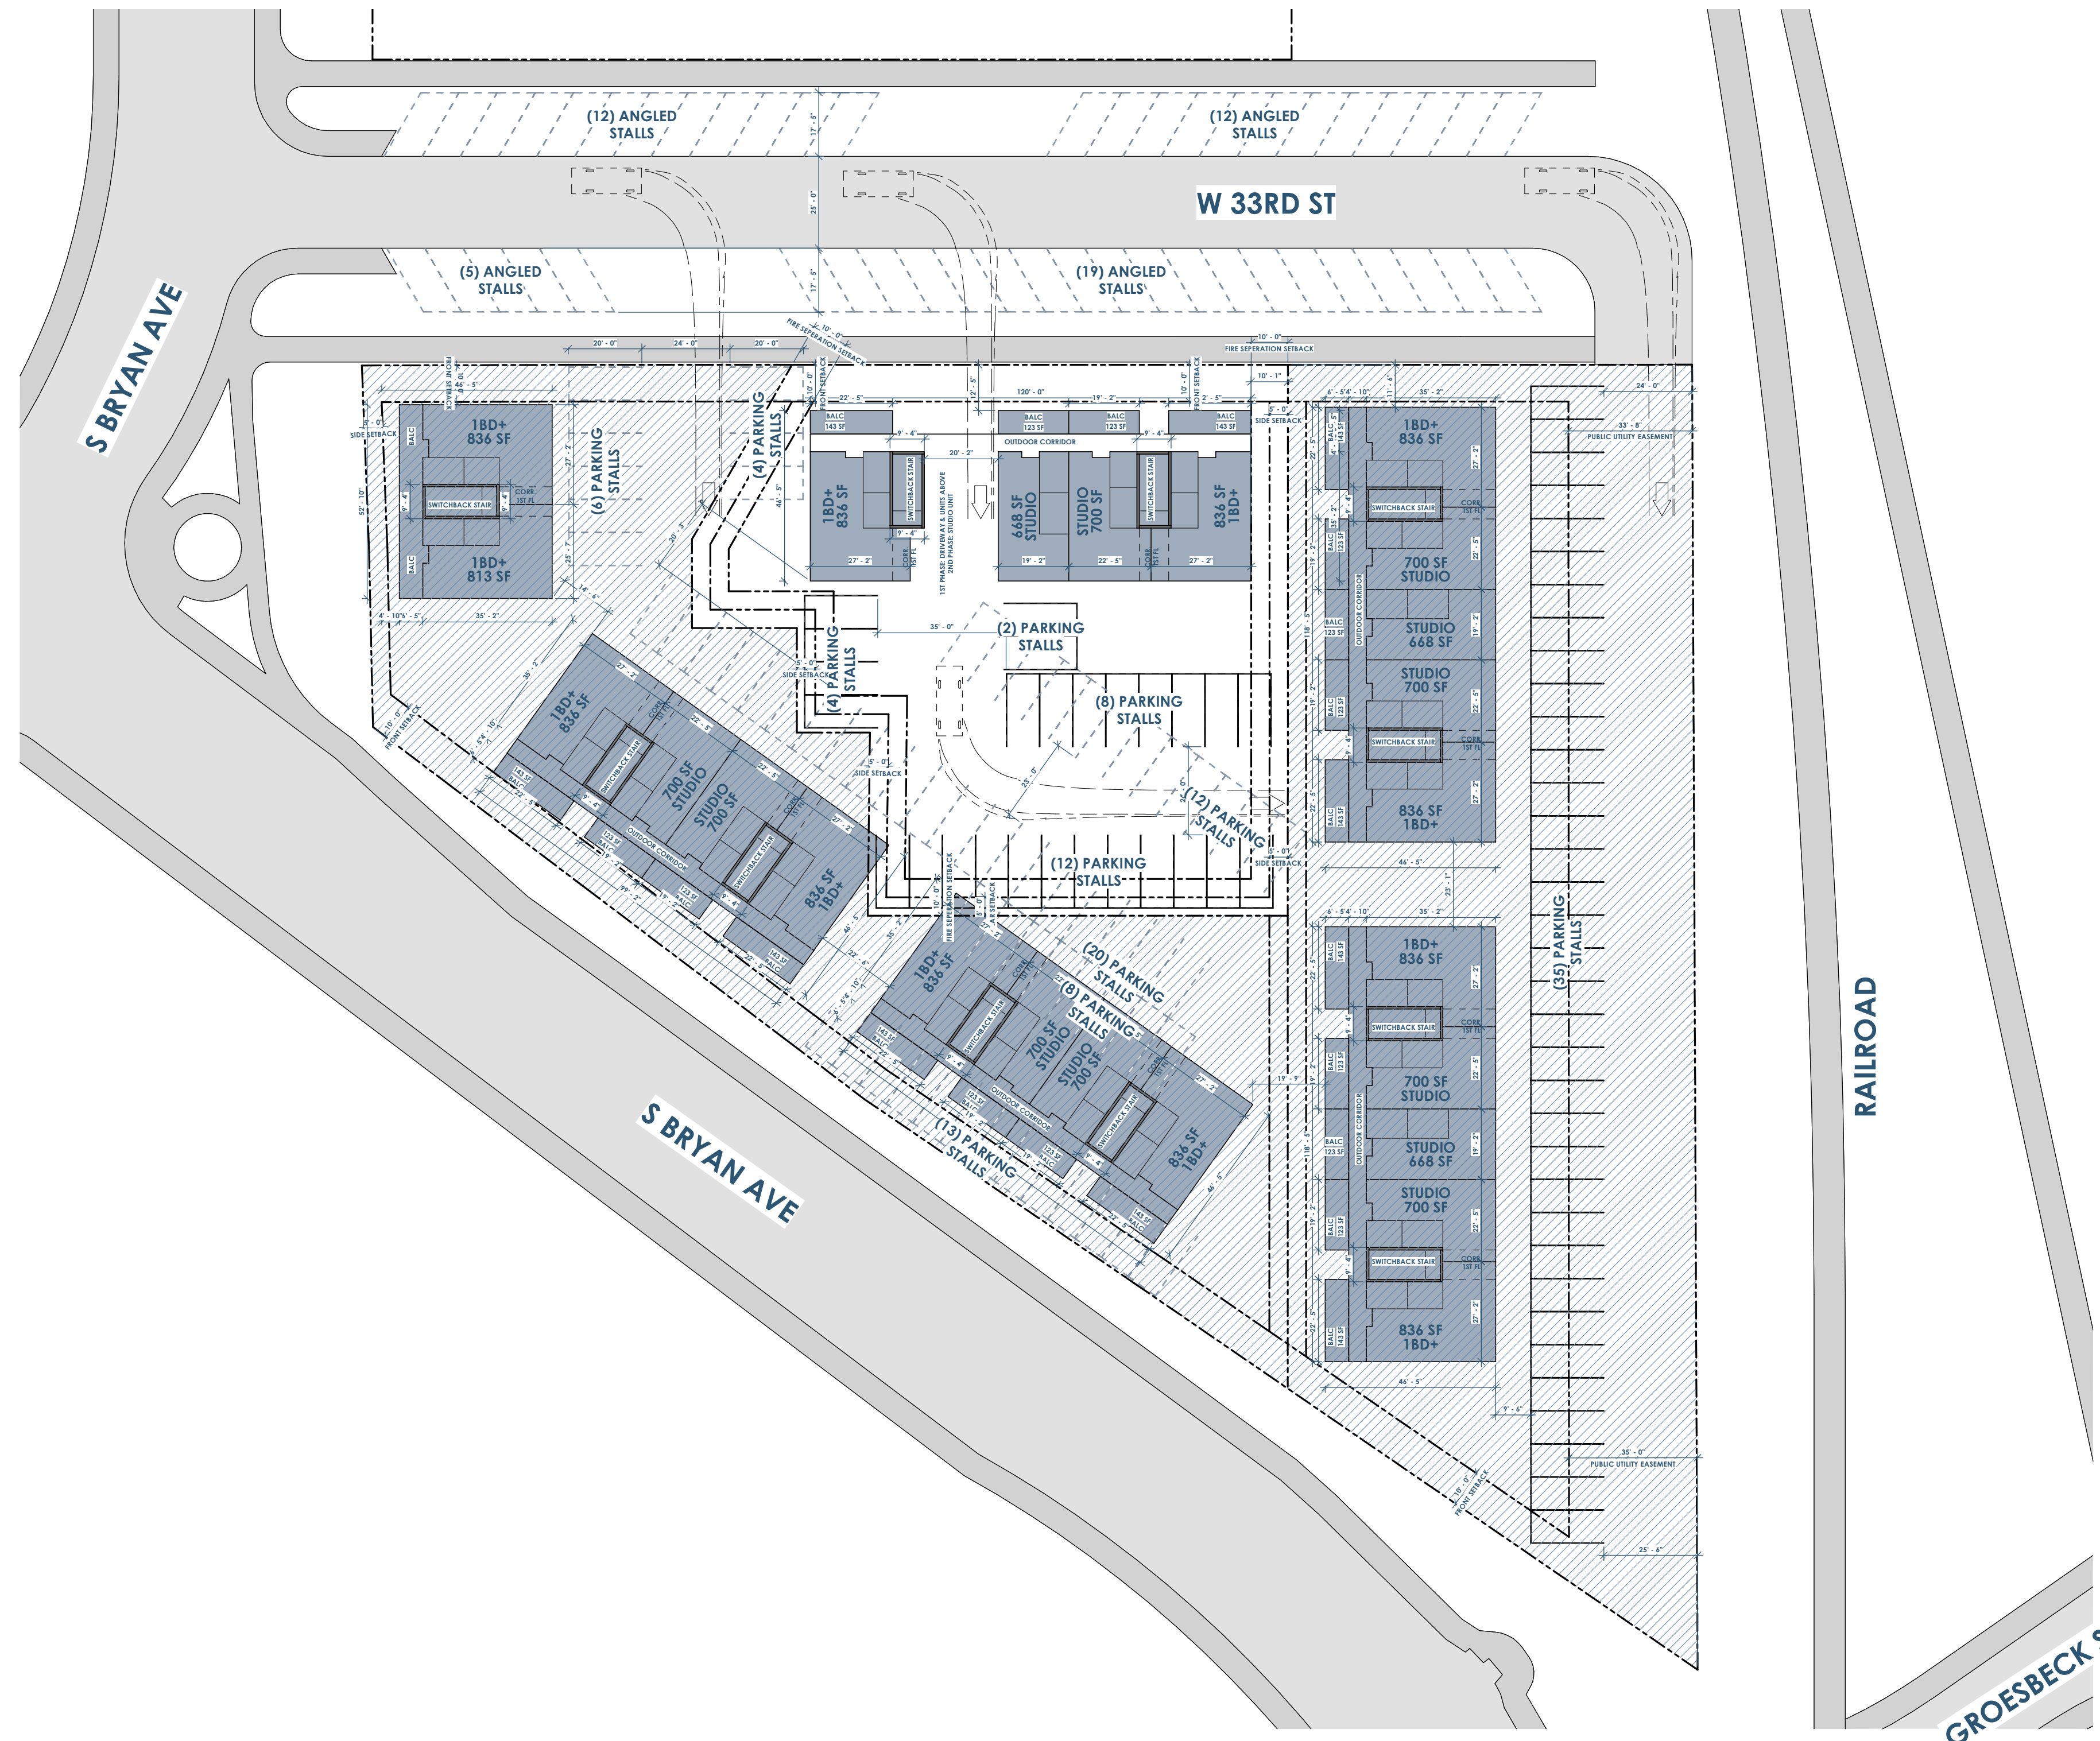

1 02 SITE PLAN - OPTION 2  
1" = 30'-0"



Owner: Renovation Wranglers  
102 E 26th St  
Bryan, TX 77803  
Katieneason@me.com | 979.450.9969



Architect of Record: LKB Architecture  
2929 Allen Pkwy Suite 200  
Houston, TX 77019  
lisa@lkbarchitecture.com | 713.425.3076




Architect: Ryan Schultz - OpeningDesign  
17 S Fairchild St | FL 7  
Madison, WI 53703  
ryan@openingdesign.com | 773.425.6456

OPTION 2 - SITE PLAN - 11-02-2021  
101 W 33RD STREET  
BRYAN, TX 77803



This project, like most OpeningDesign's projects, is open source. (Attribution-ShareAlike 4.0 International--CC BY-SA 4.0)--freely available to any party for future use, assuming the terms such as Attribution and ShareAlike are honored.

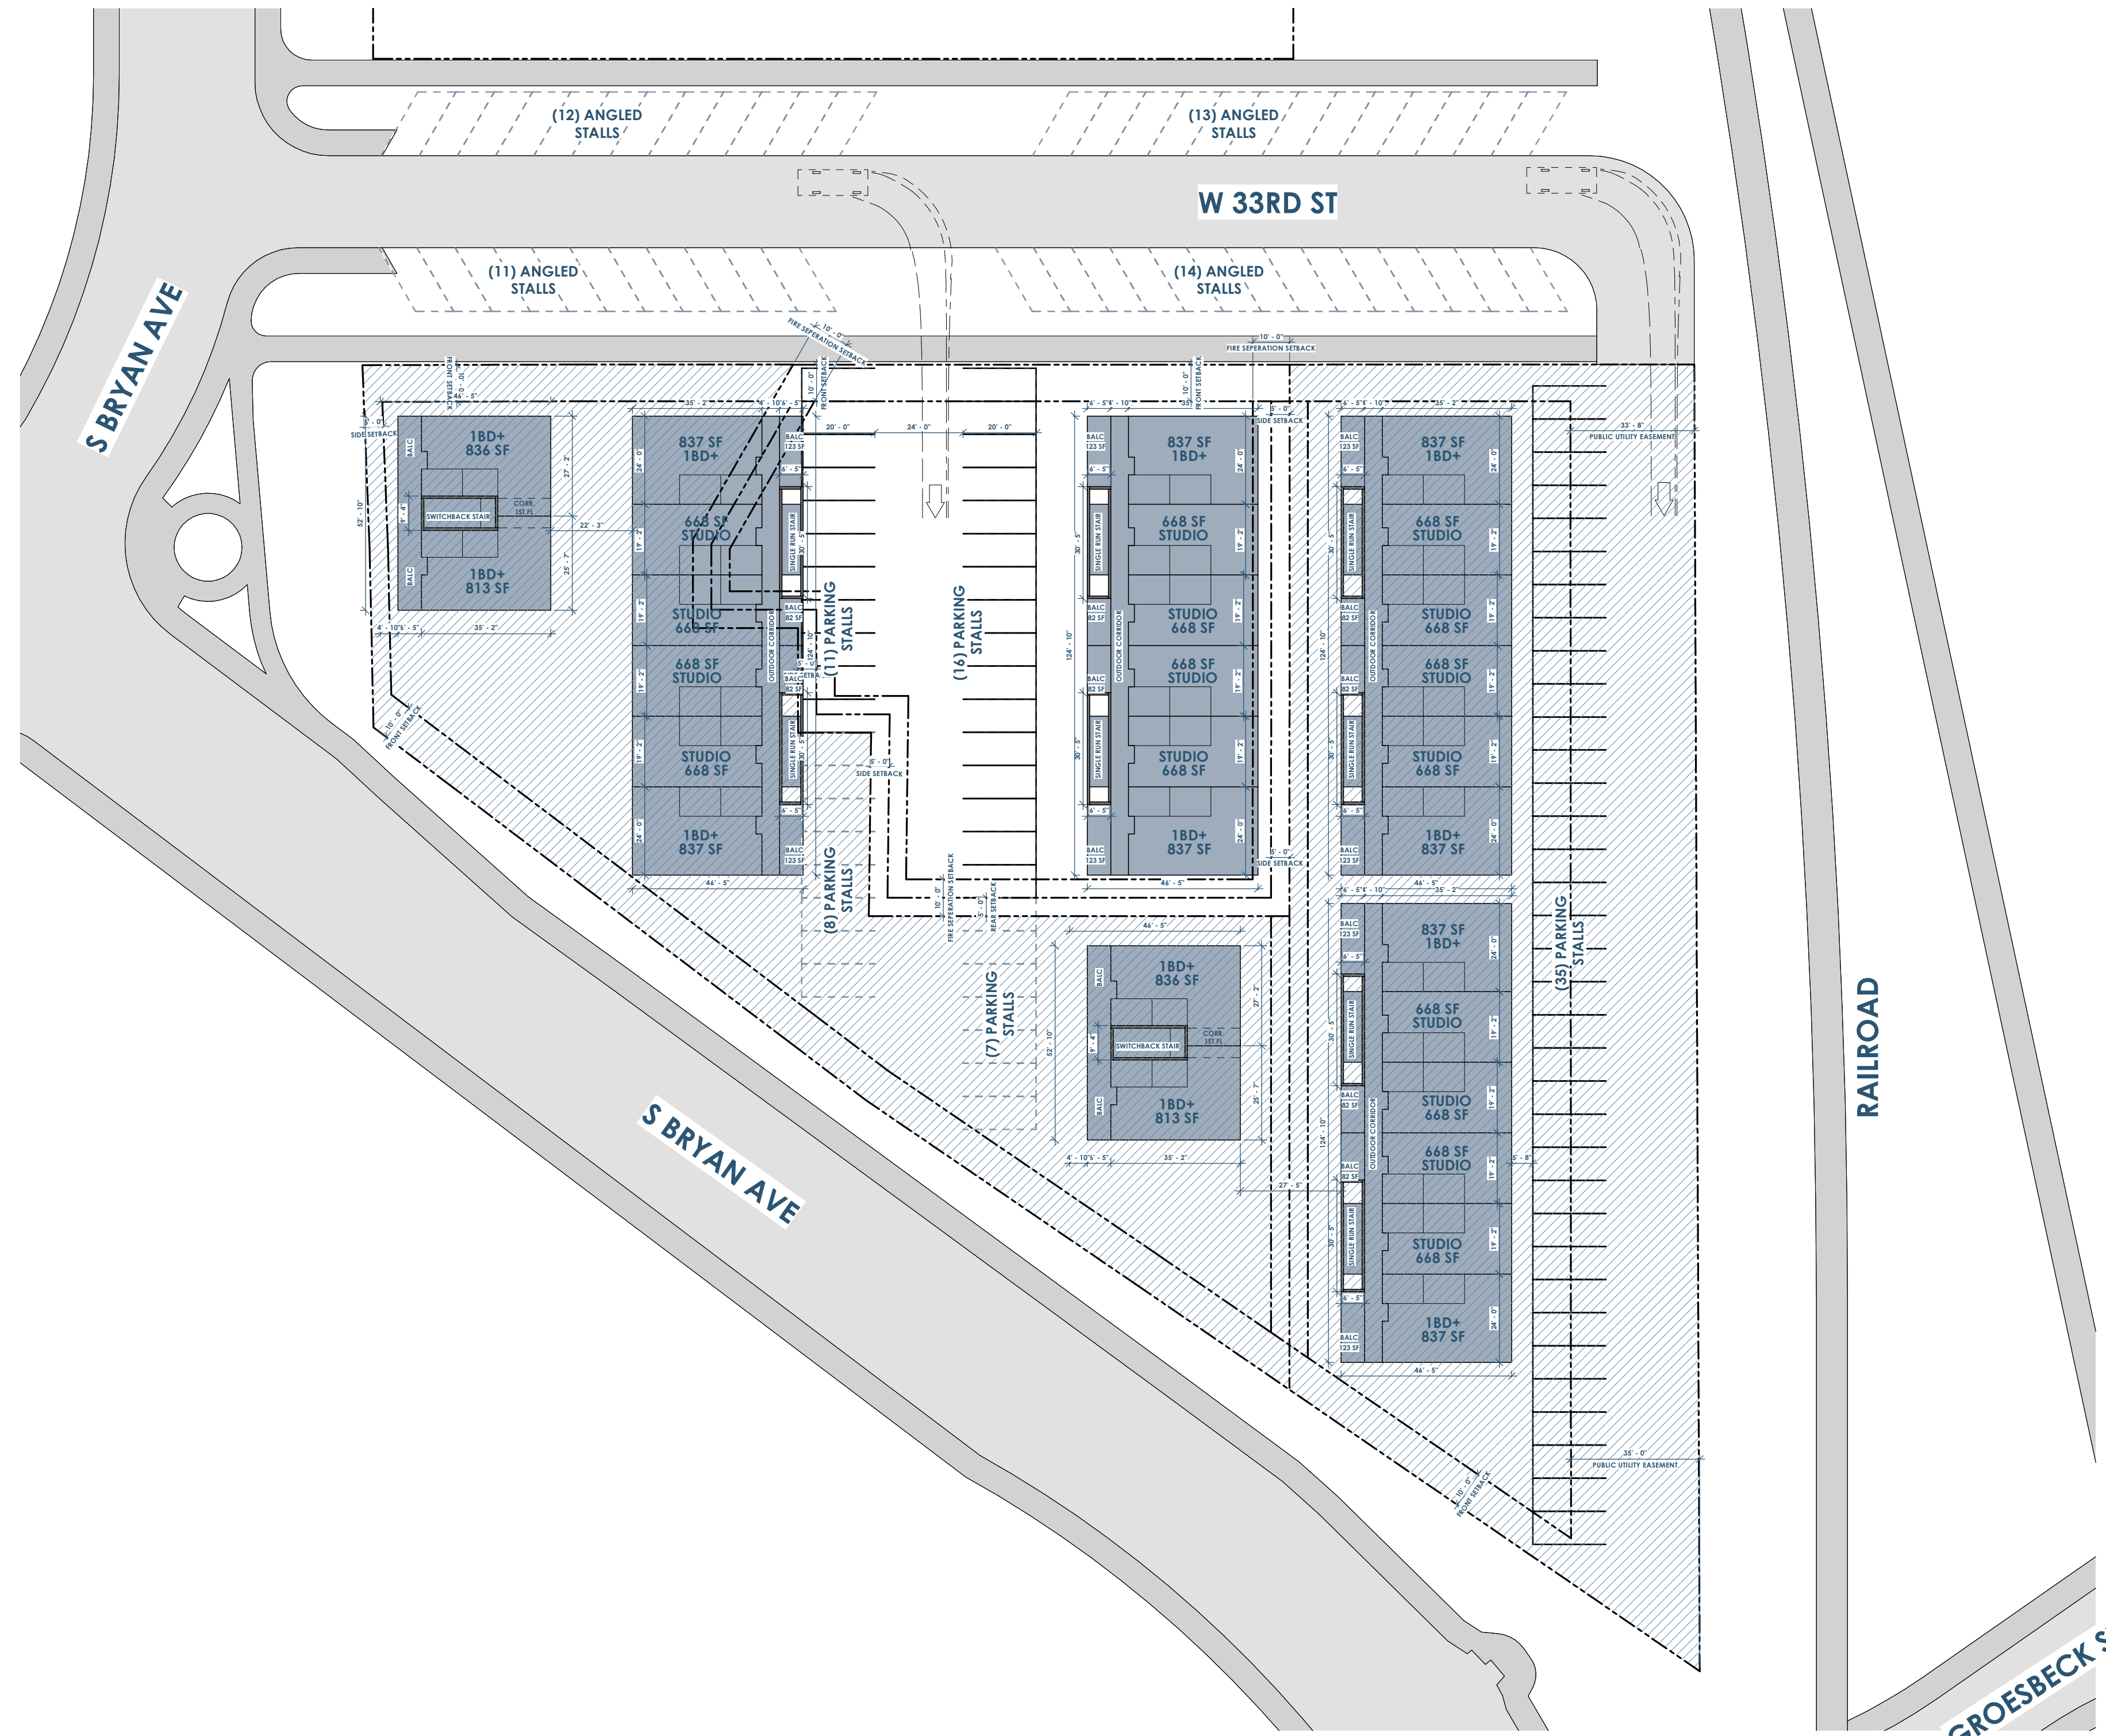

1  
03 SITE PLAN - OPTION 3  
1" = 30'-0"

0 7.5' 15' 30' 60'



Owner: Renovation Wranglers  
102 E 26th St  
Bryan, TX 77803  
Katieneason@me.com | 979.450.9969


Architect of Record: LKB Architecture  
2929 Allen Pkwy Suite 200  
Houston, TX 77019  
lisa@lkbarchitecture.com | 713.425.3076

Architect: Ryan Schultz - OpeningDesign  
17 S Fairchild St | FL 7  
Madison, WI 53703  
ryan@openingdesign.com | 773.425.6456

OPTION 3 - SITE PLAN - 11-02-2021  
101 W 33RD STREET  
BRYAN, TX 77803



This project, like most OpeningDesign's projects, is open source. (Attribution-ShareAlike 4.0 International--CC BY-SA 4.0)--freely available to any party for future use, assuming the terms such as Attribution and ShareAlike are honored.

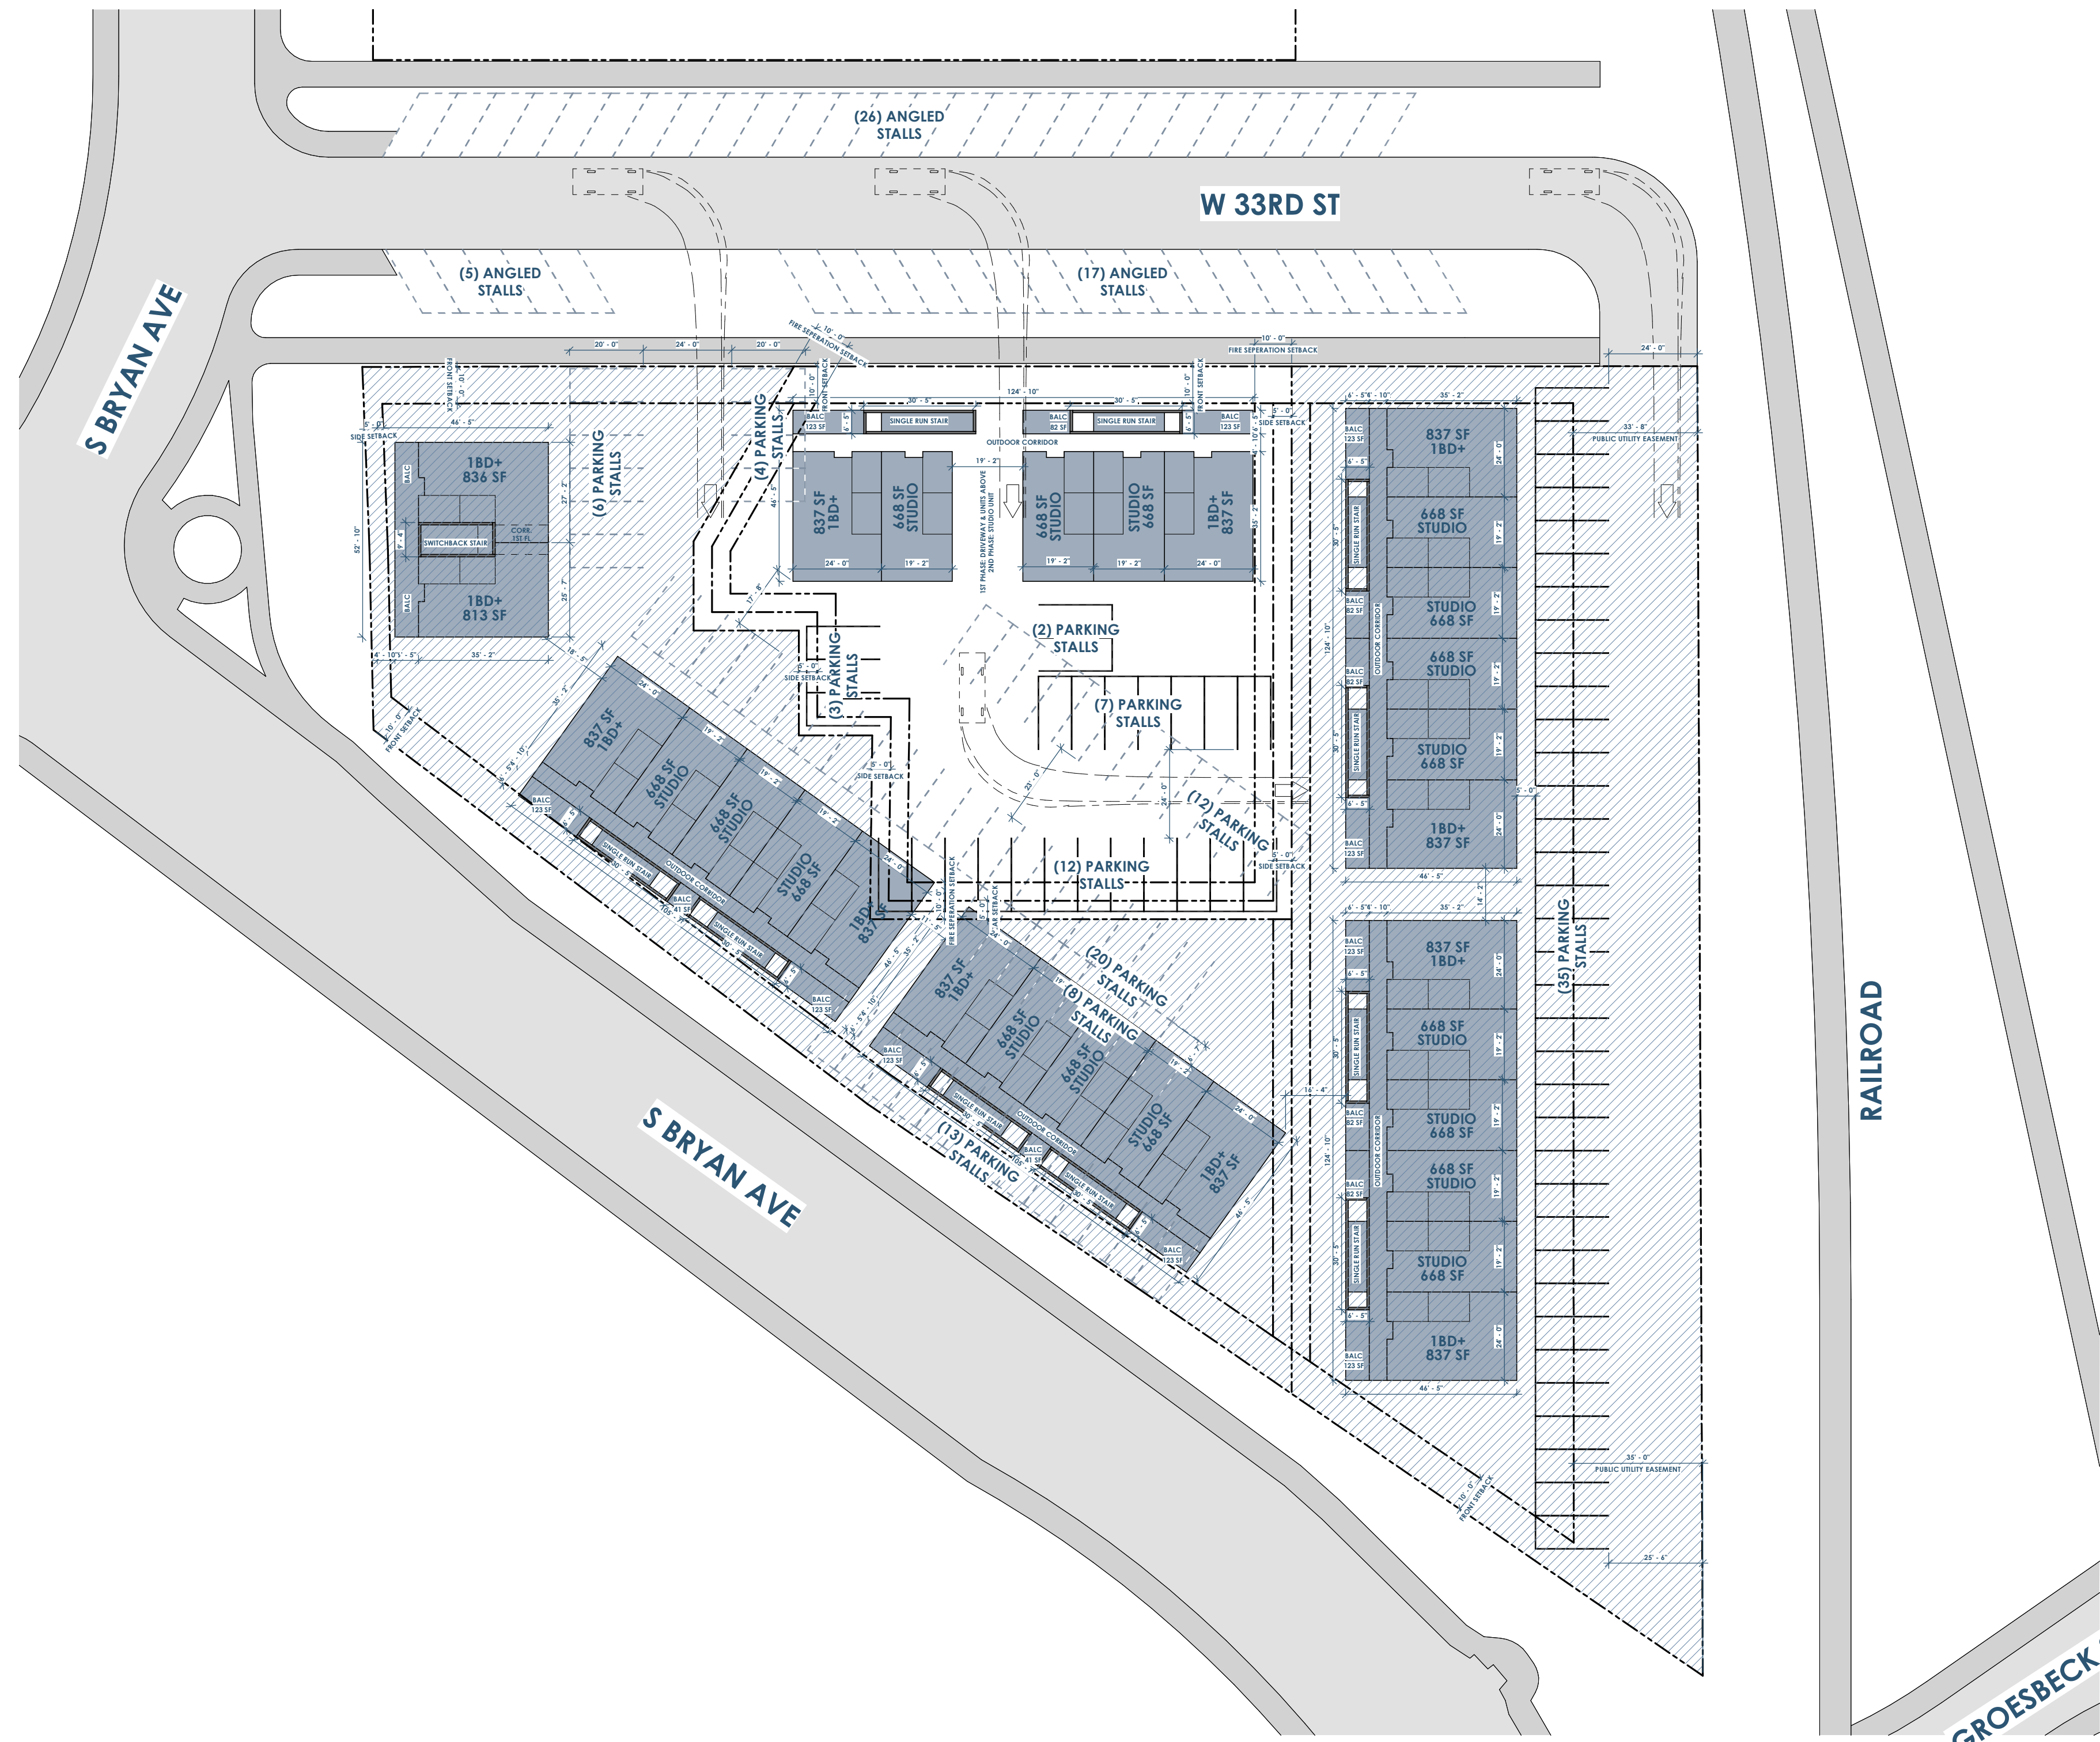

1  
04 SITE PLAN - OPTION 4  
1" = 30'-0"



Owner: Renovation Wranglers  
102 E 26th St  
Bryan, TX 77803  
Katieneason@me.com | 979.450.9969

Architect of Record: LKB Architecture  
2929 Allen Pkwy Suite 200  
Houston, TX 77019  
lisa@lkbarchitecture.com | 713.425.3076

Architect: Ryan Schultz - OpeningDesign  
17 S Fairchild St | FL 7  
Madison, WI 53703  
ryan@openingdesign.com | 773.425.6456

OPTION 4 - SITE PLAN - 11-02-2021  
101 W 33RD STREET  
BRYAN, TX 77803



D:\Desktop\GRI\04\101\_W\_33RD\_S\Modes and CAD\01\_11-02-2021\_1149201\_1324.dwg

This project, like most OpeningDesign's projects, is open source. (Attribution-ShareAlike 4.0 International--CC BY-SA 4.0)--freely available to any party for future use, assuming the terms such as Attribution and ShareAlike are honored.