




5 DETAIL AT HEAD OF EAST STOREFRONT
3" = 1'-0"

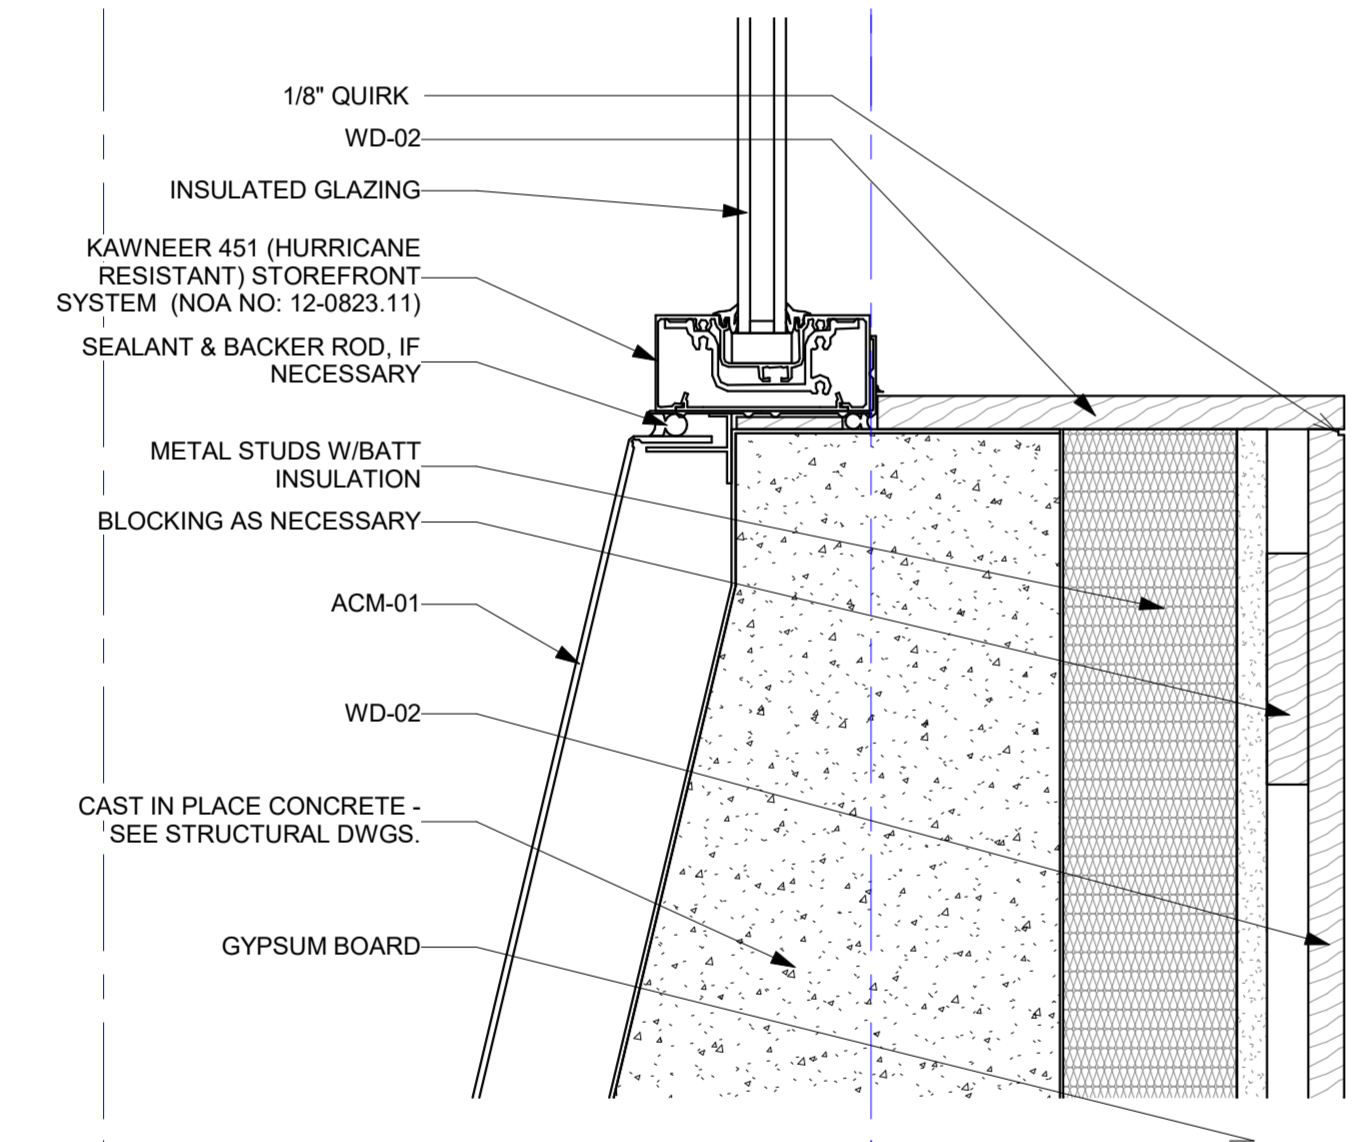


6 DETAIL AT SILL OF EAST WINDOWS
3" = 1'-0"

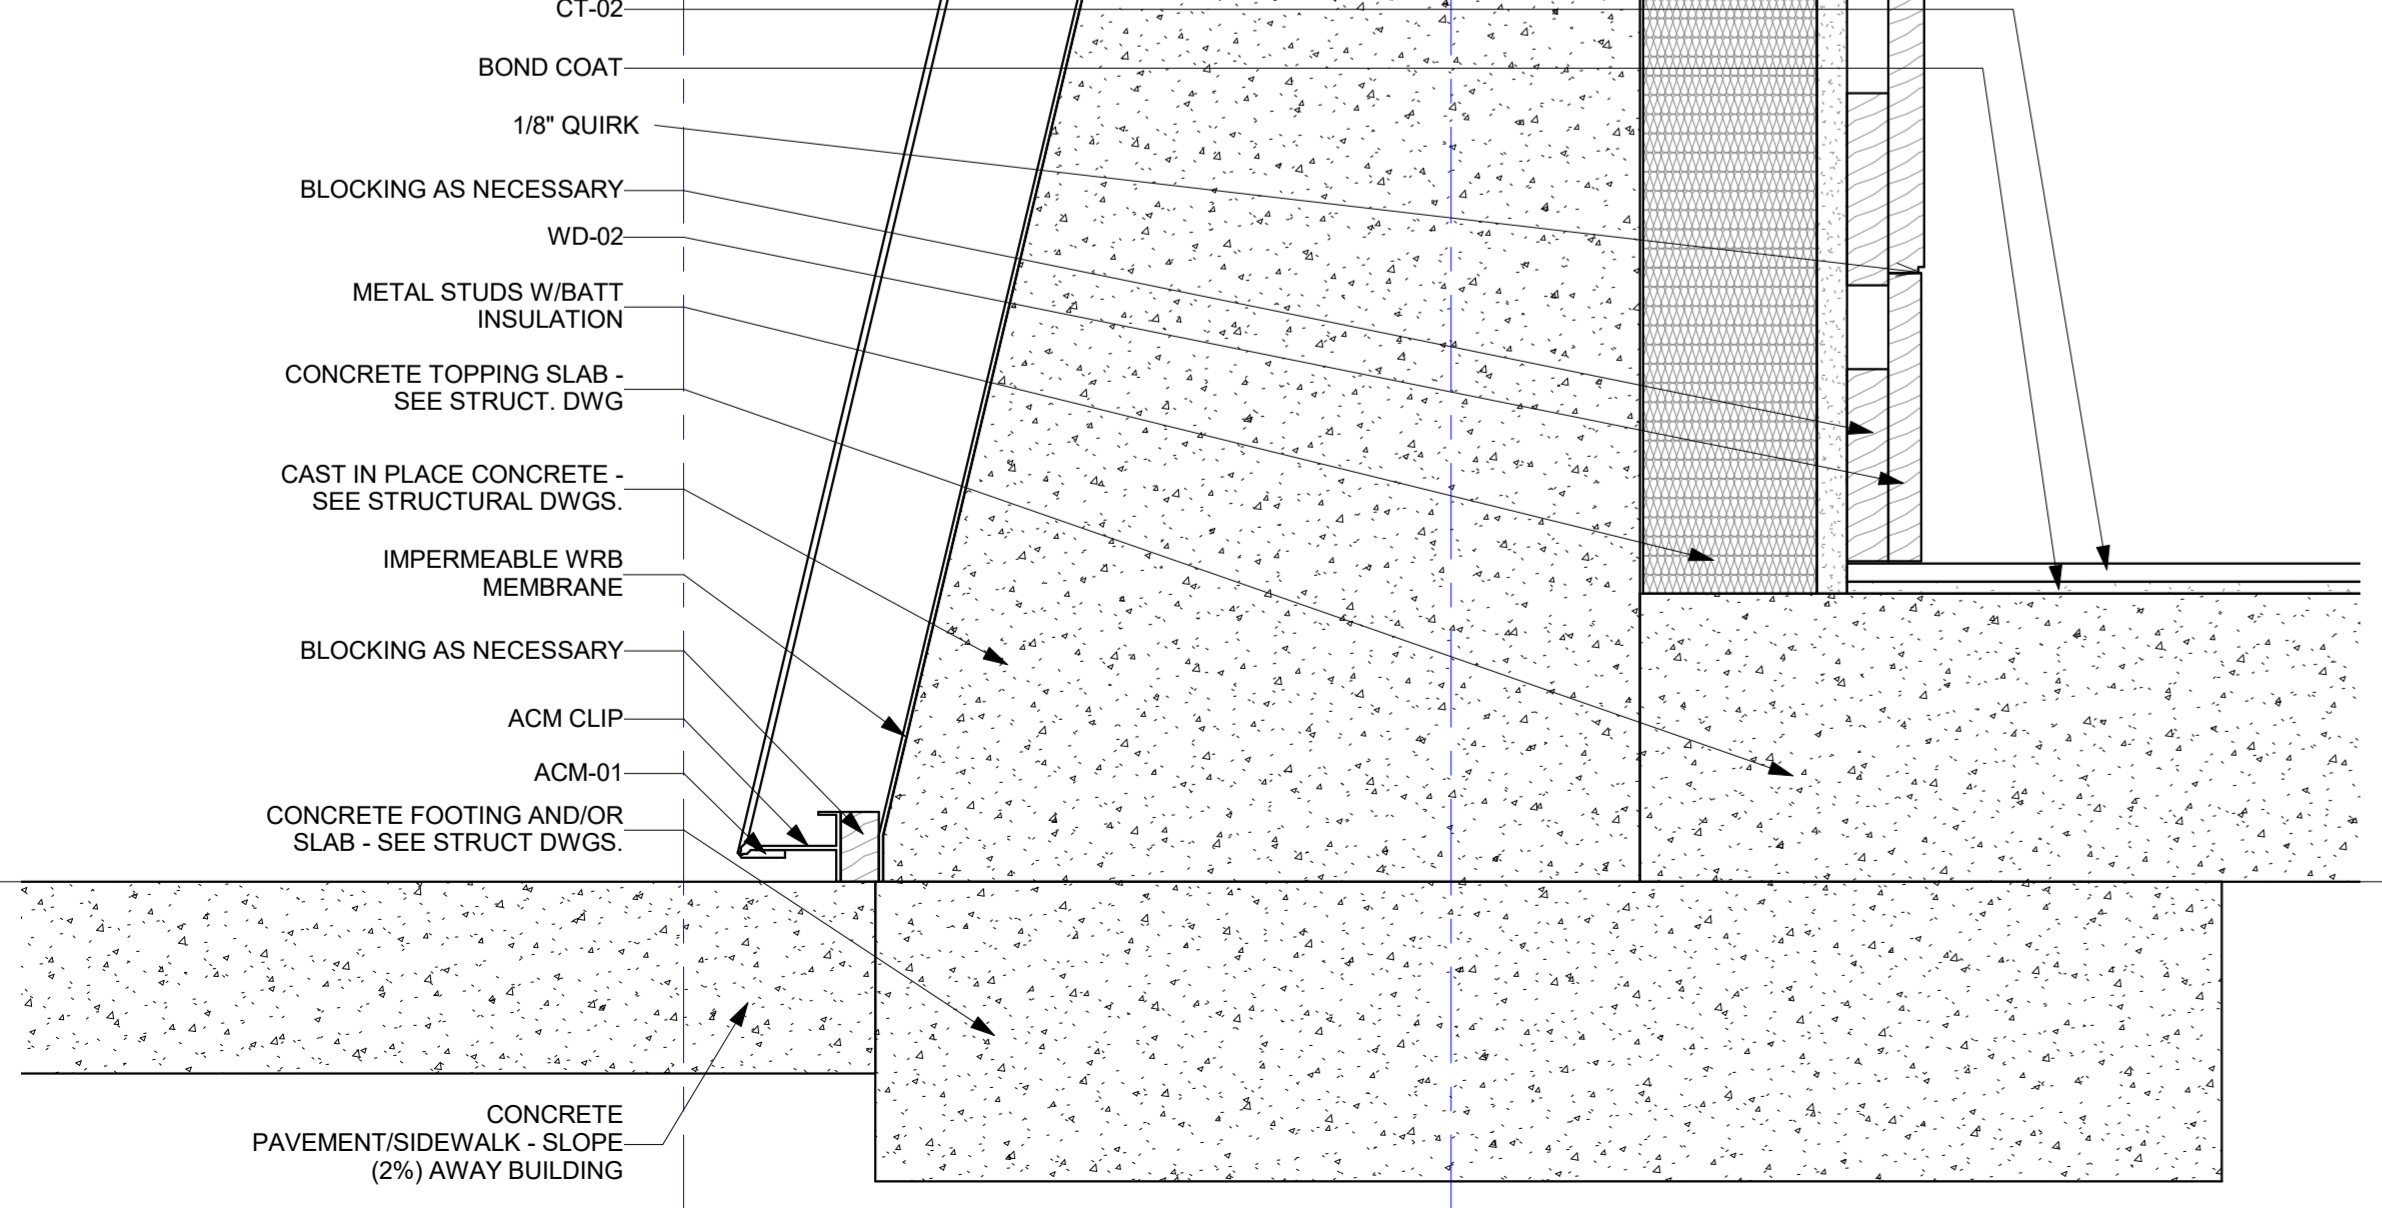


6 DETAIL AT SILL OF EAST WINDOWS
3" = 1'-0"

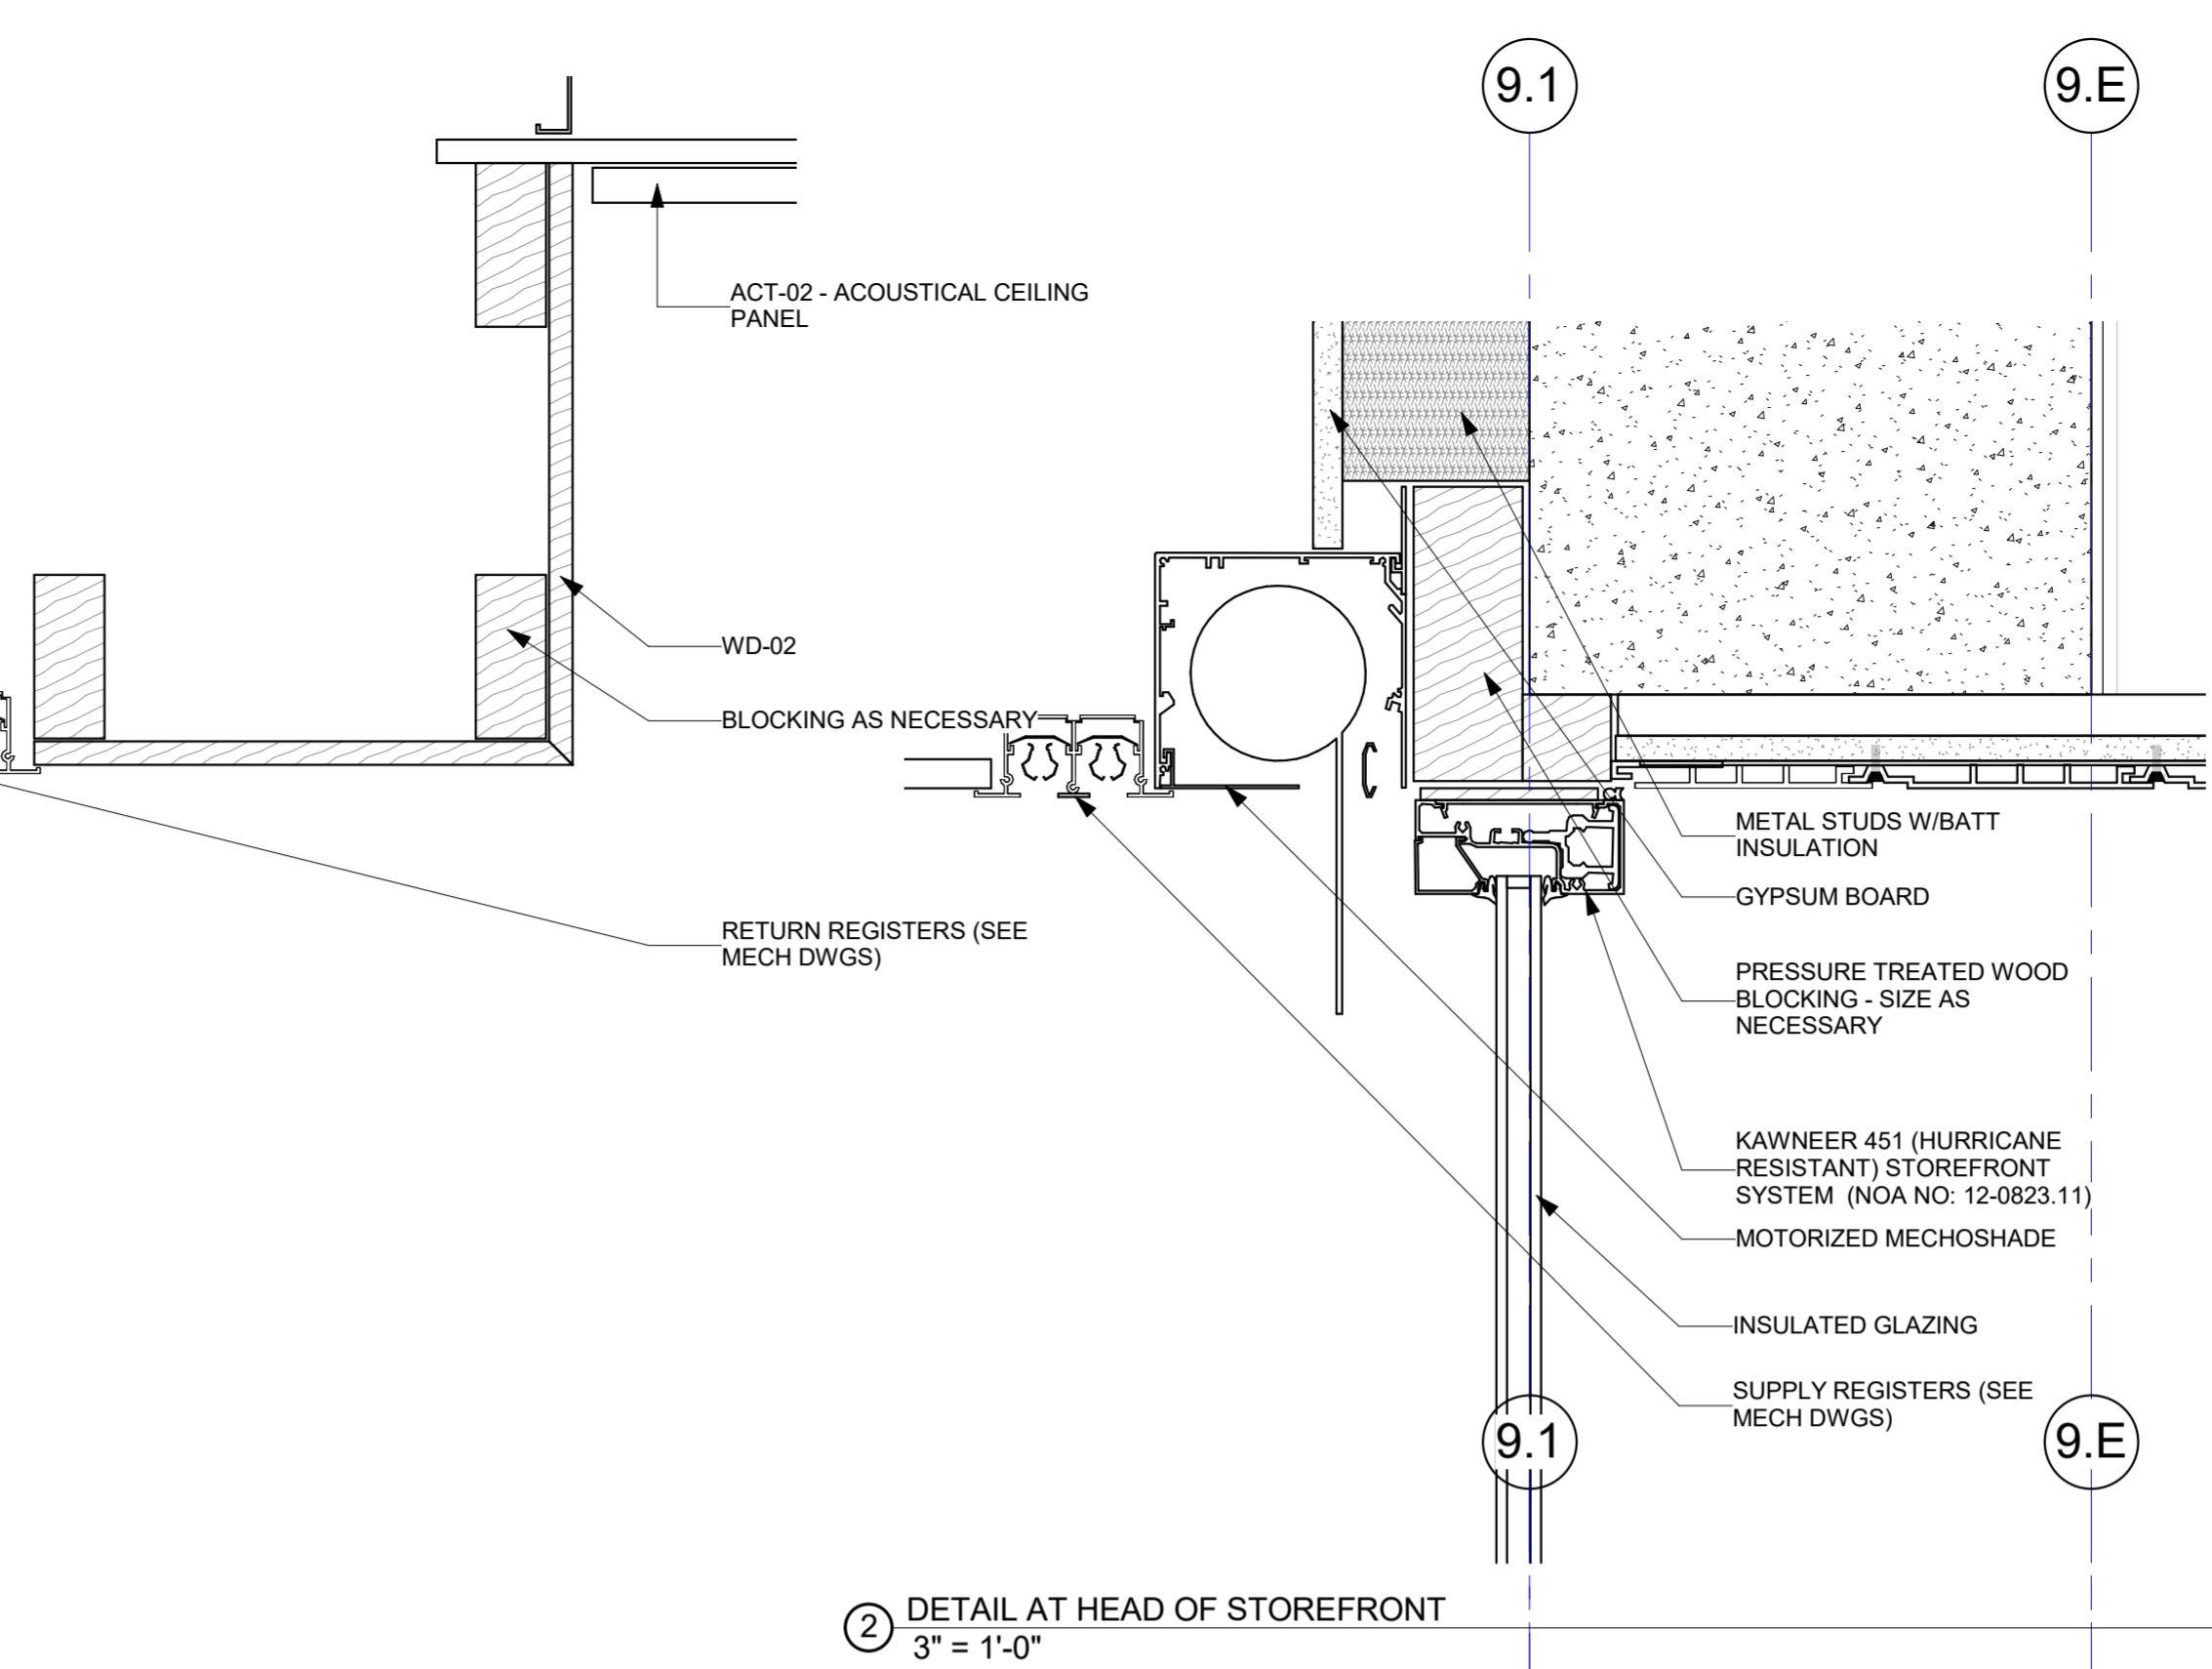


2 DETAIL AT HEAD OF STOREFRONT
3" = 1'-0"

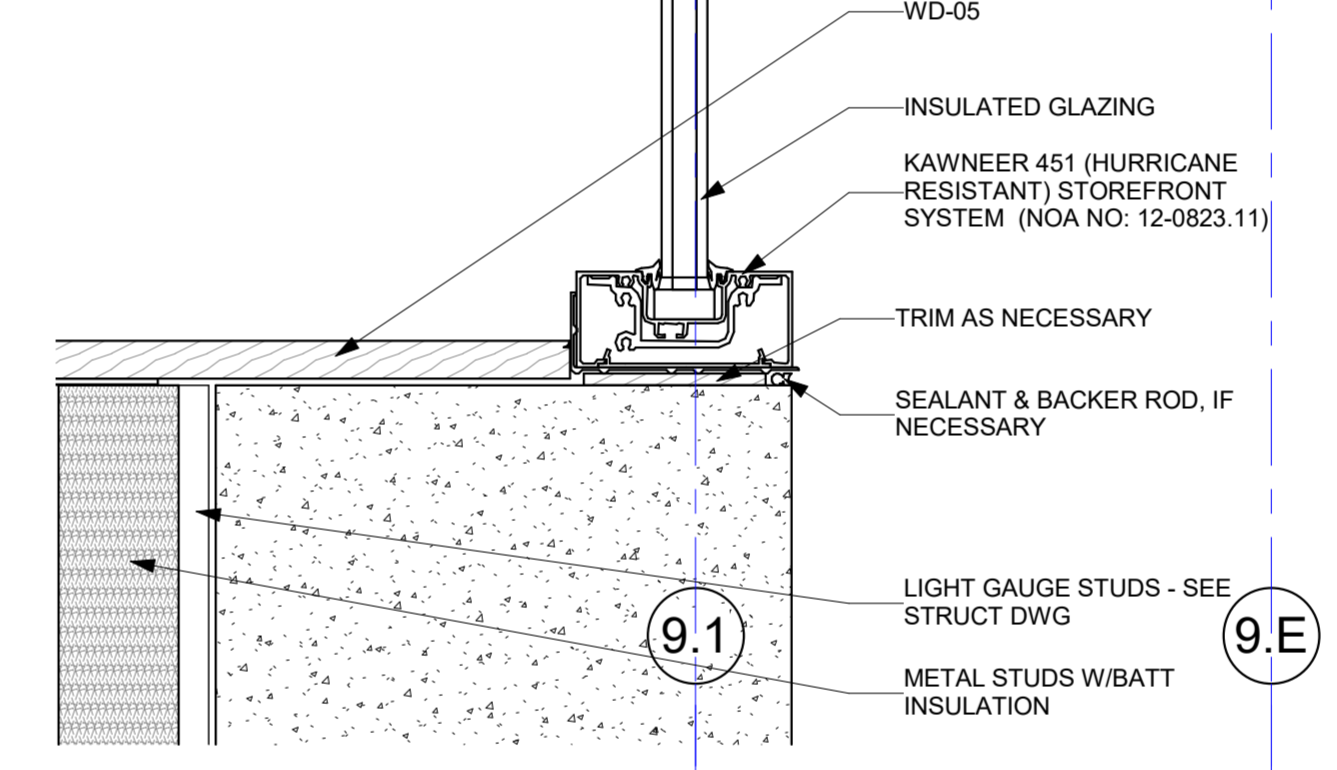


4 DETAIL AT SILL OR STOREFRONT
3" = 1'-0"

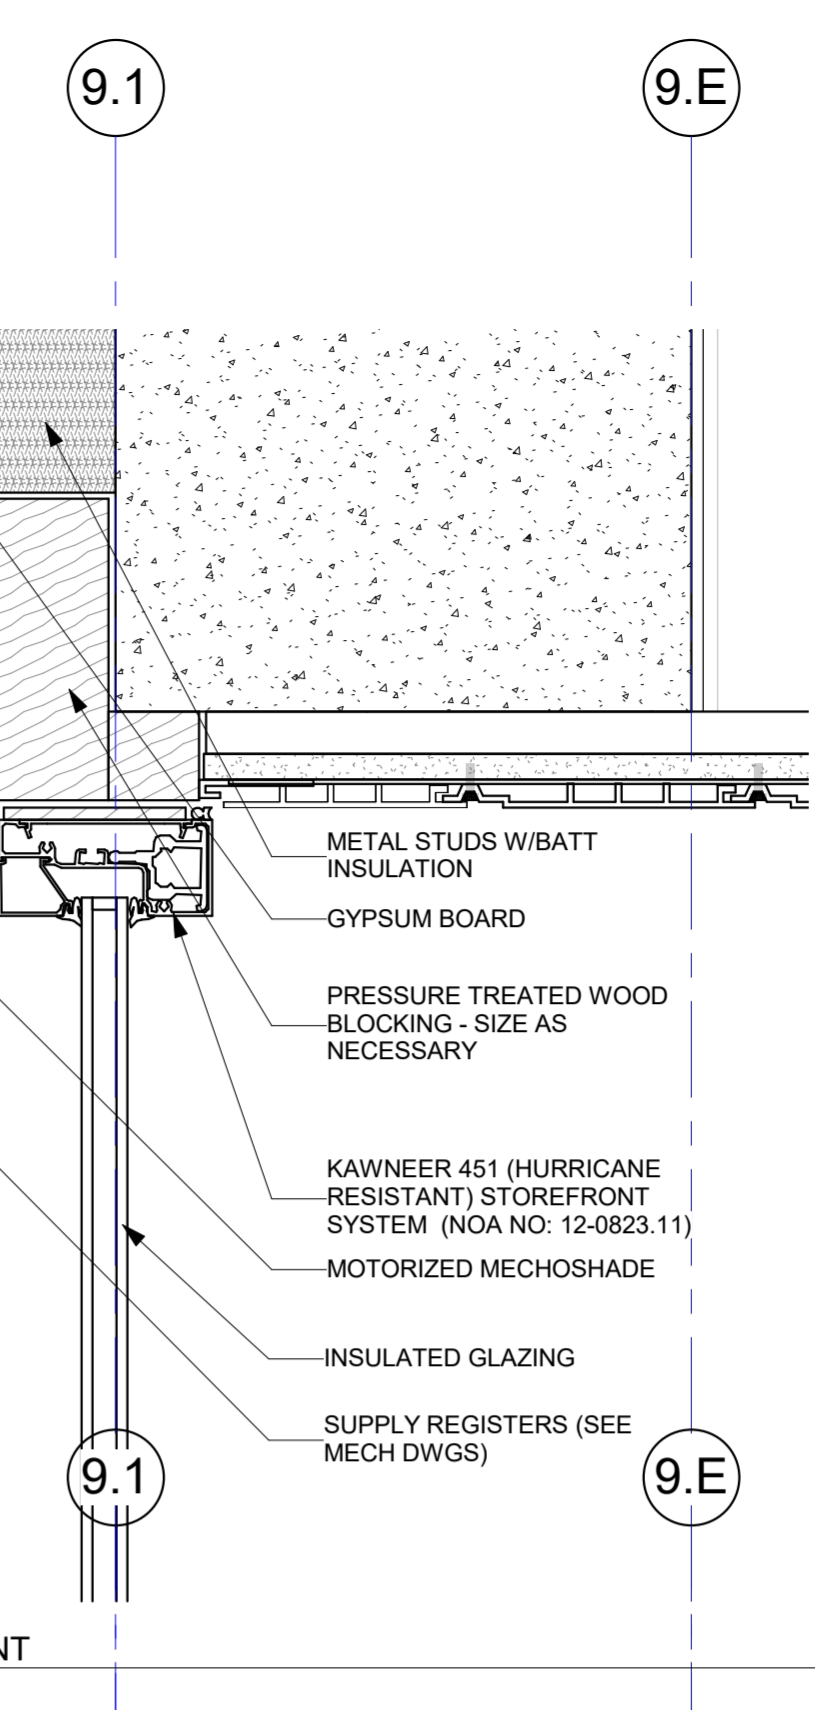


2 DETAIL AT HEAD OF STOREFRONT
3" = 1'-0"

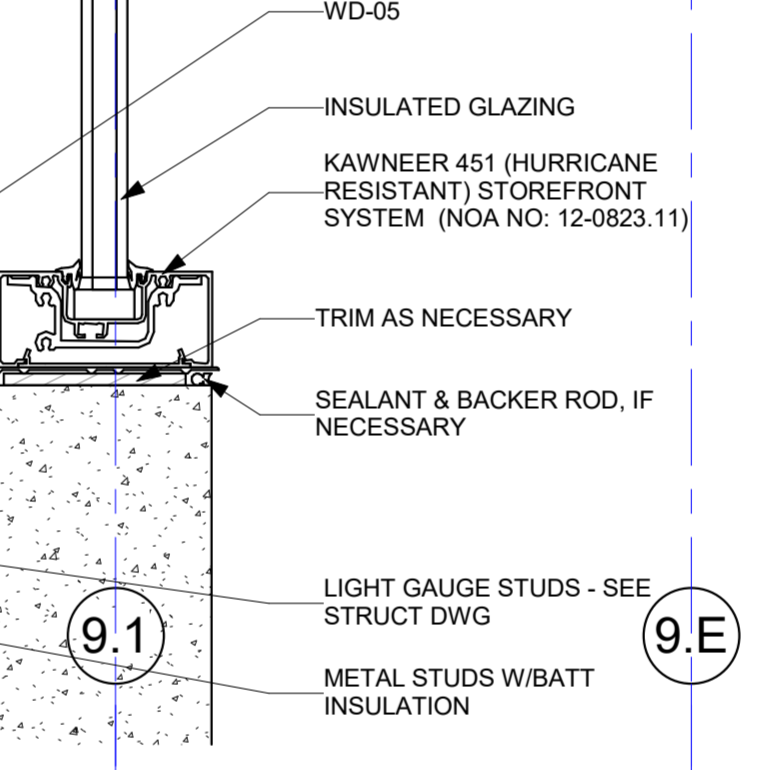

4 DETAIL AT SILL OR STOREFRONT
3" = 1'-0"

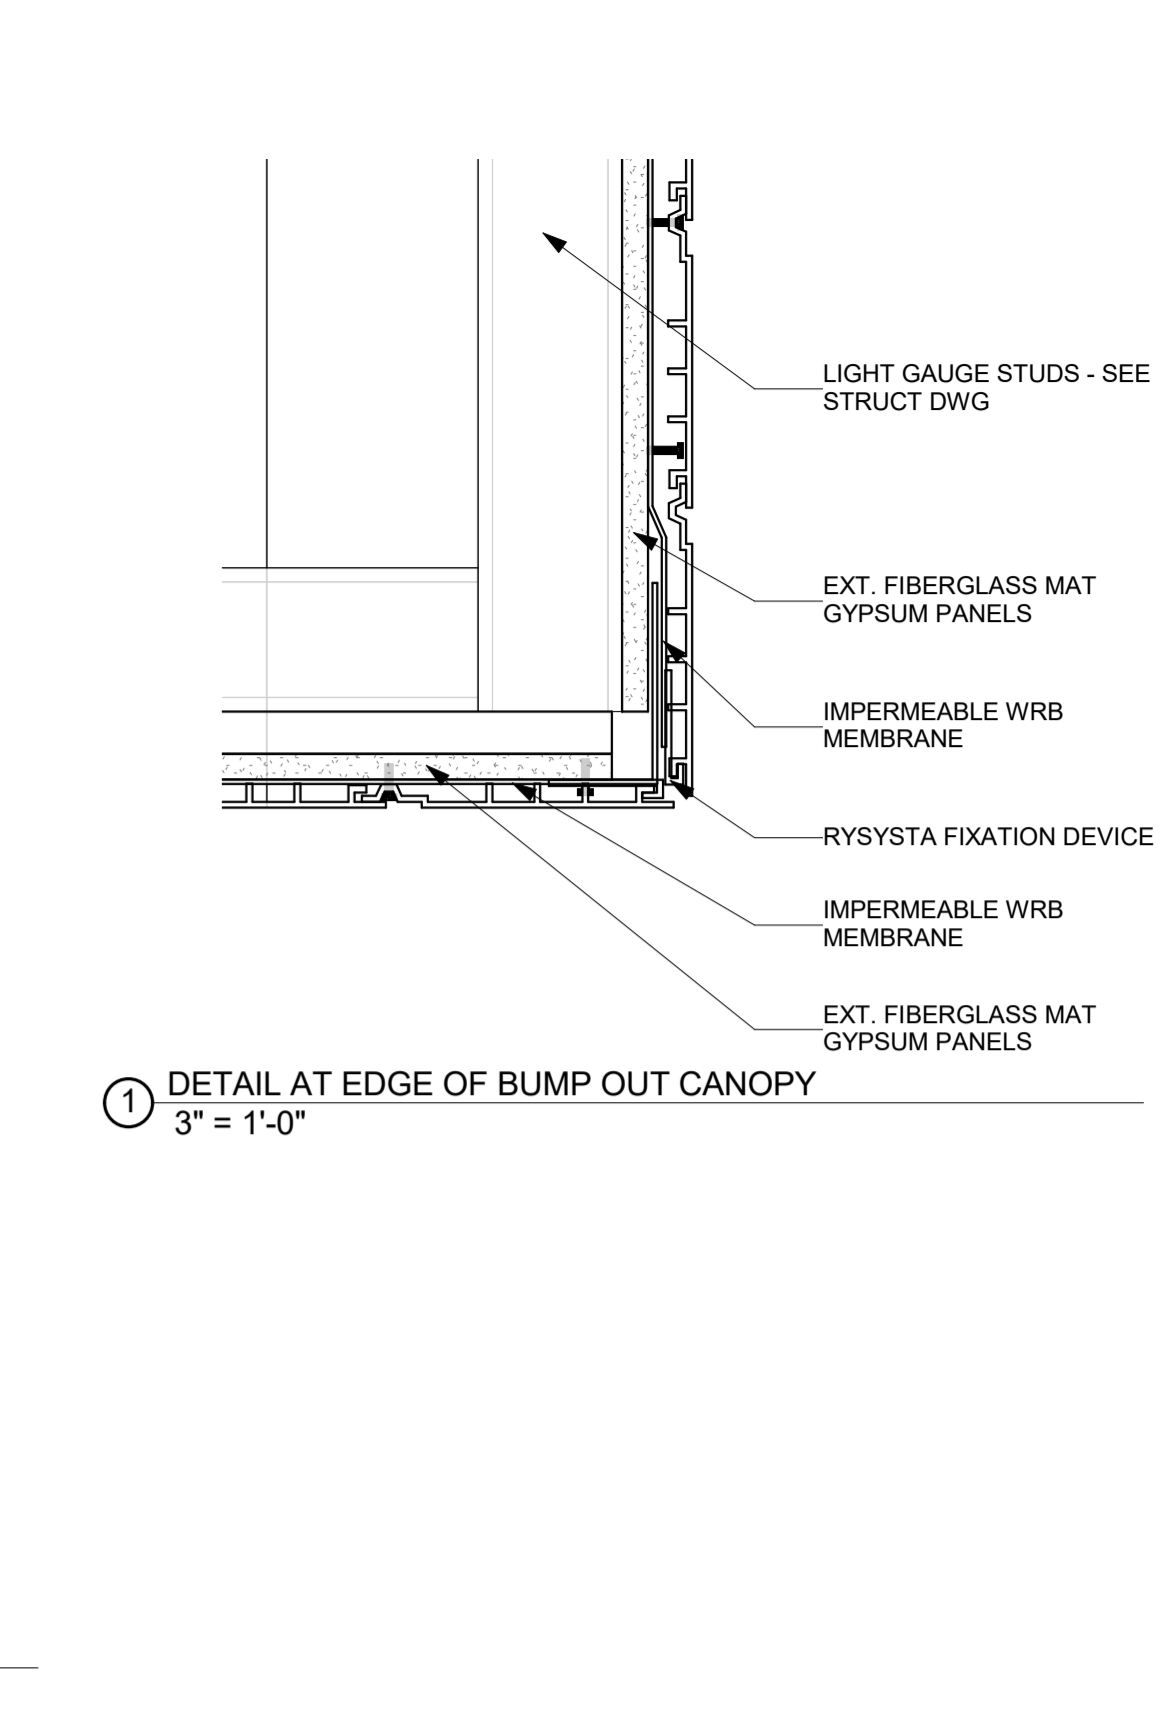

1 DETAIL AT EDGE OF BUMP OUT CANOPY
3" = 1'-0"

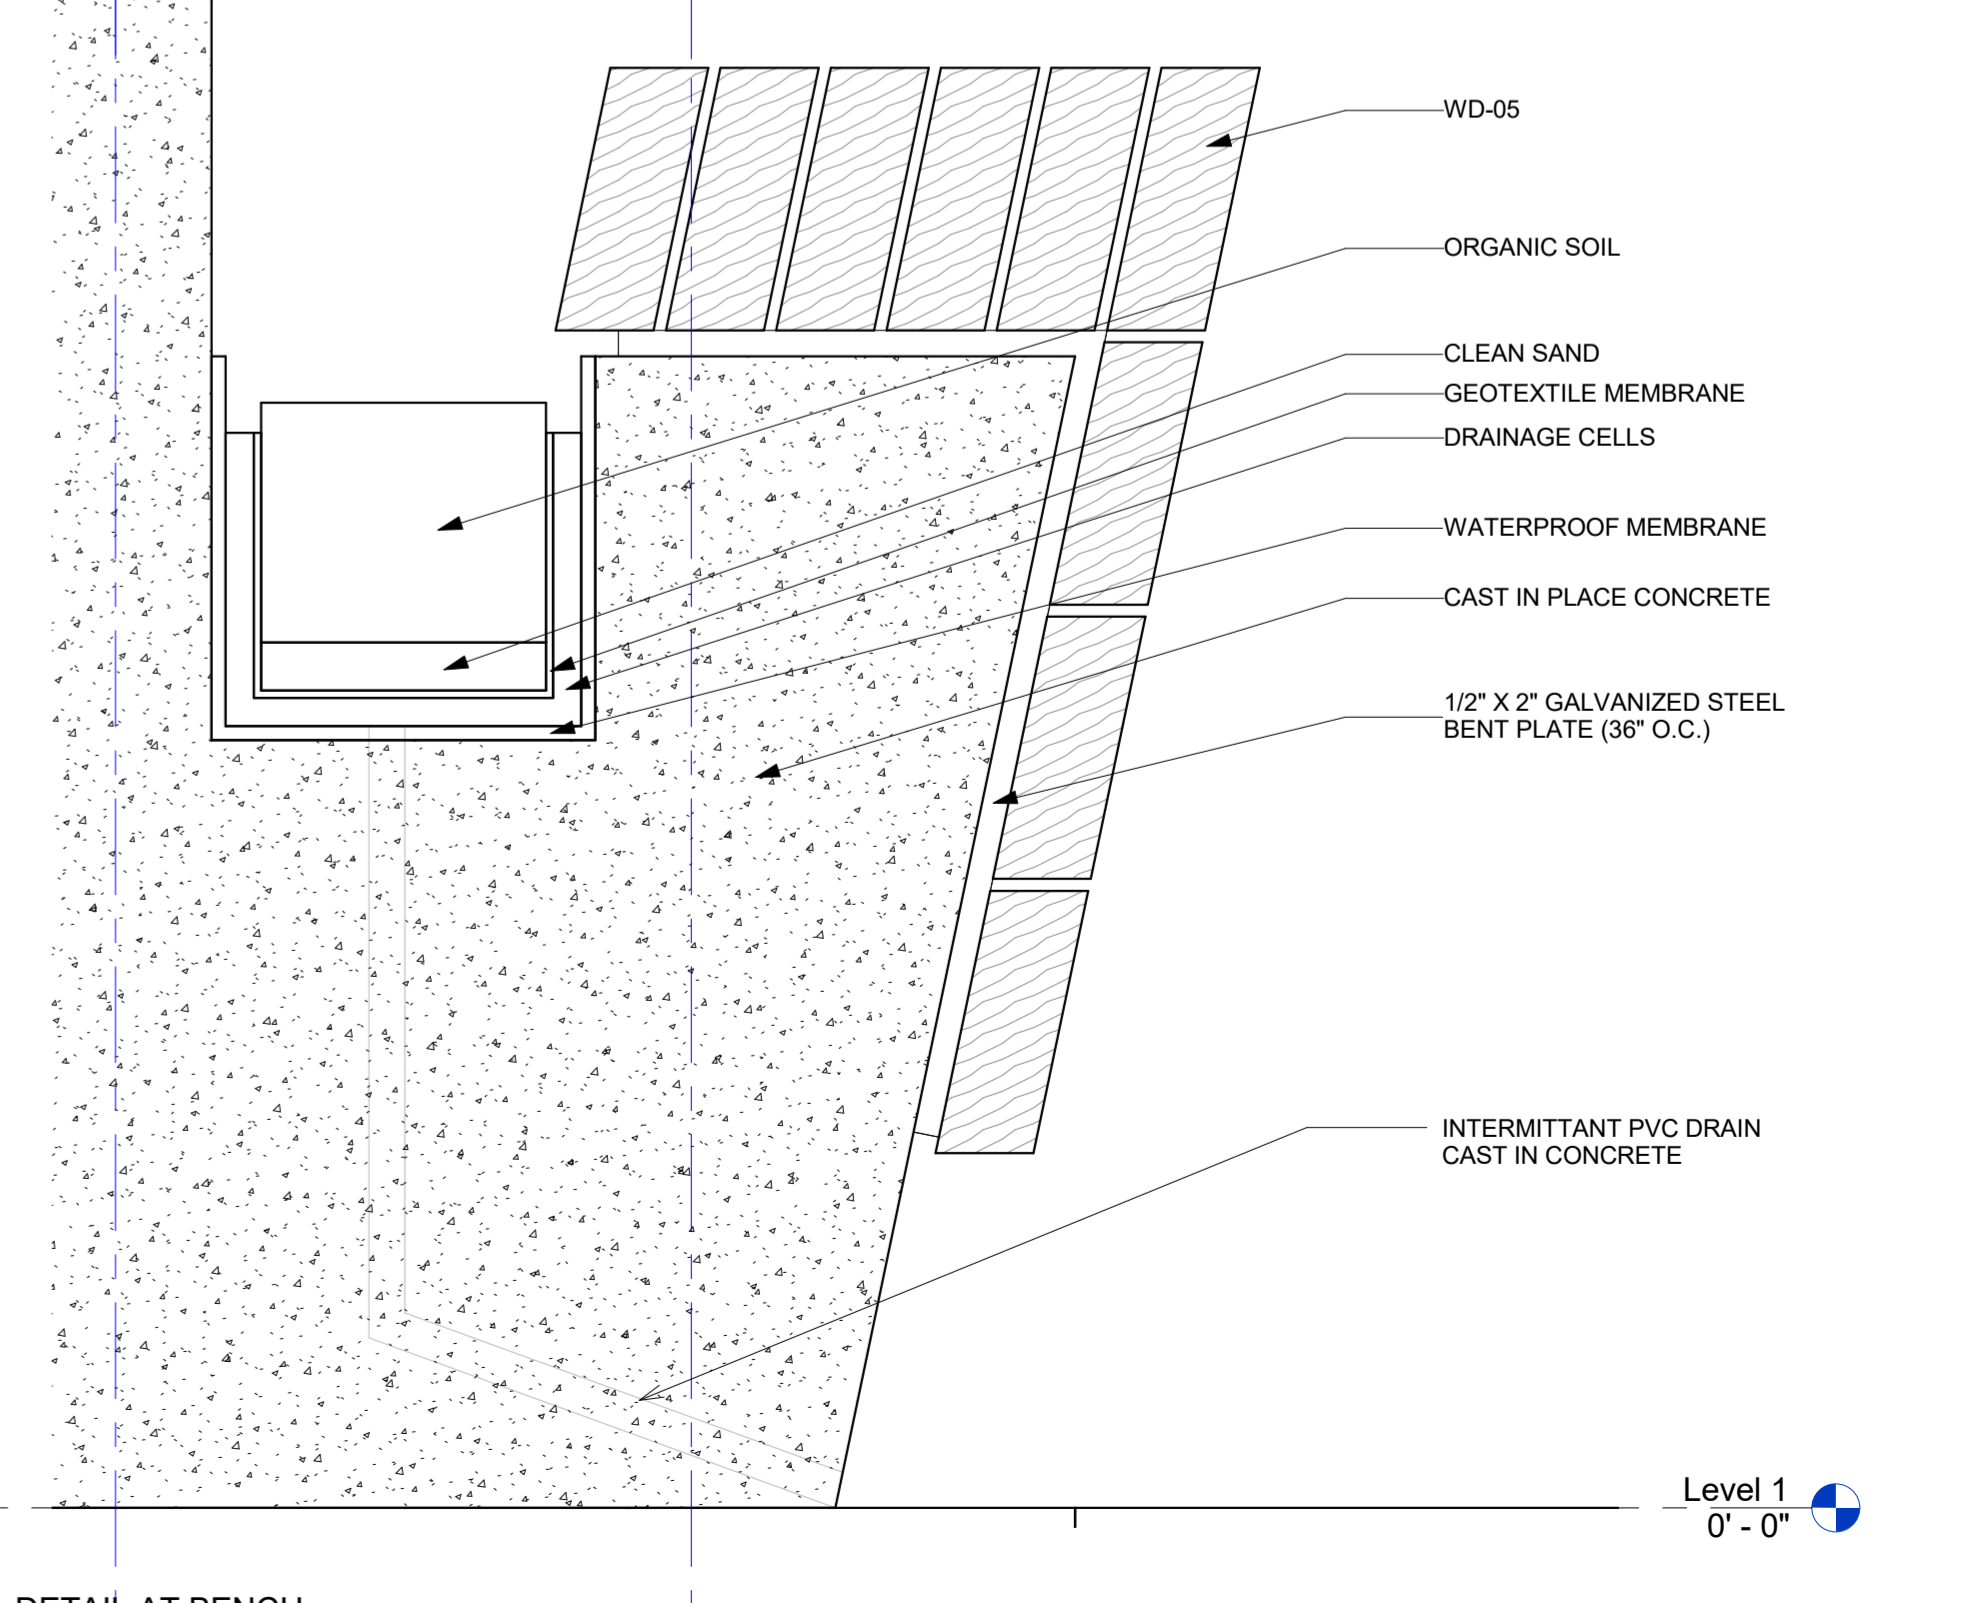

3 DETAIL AT BENCH
3" = 1'-0"

Level 1
0' - 0"

Level 1
0' - 0"