




5B AT1 FLOOR PLAN - 1ST 1" = 10'-0"

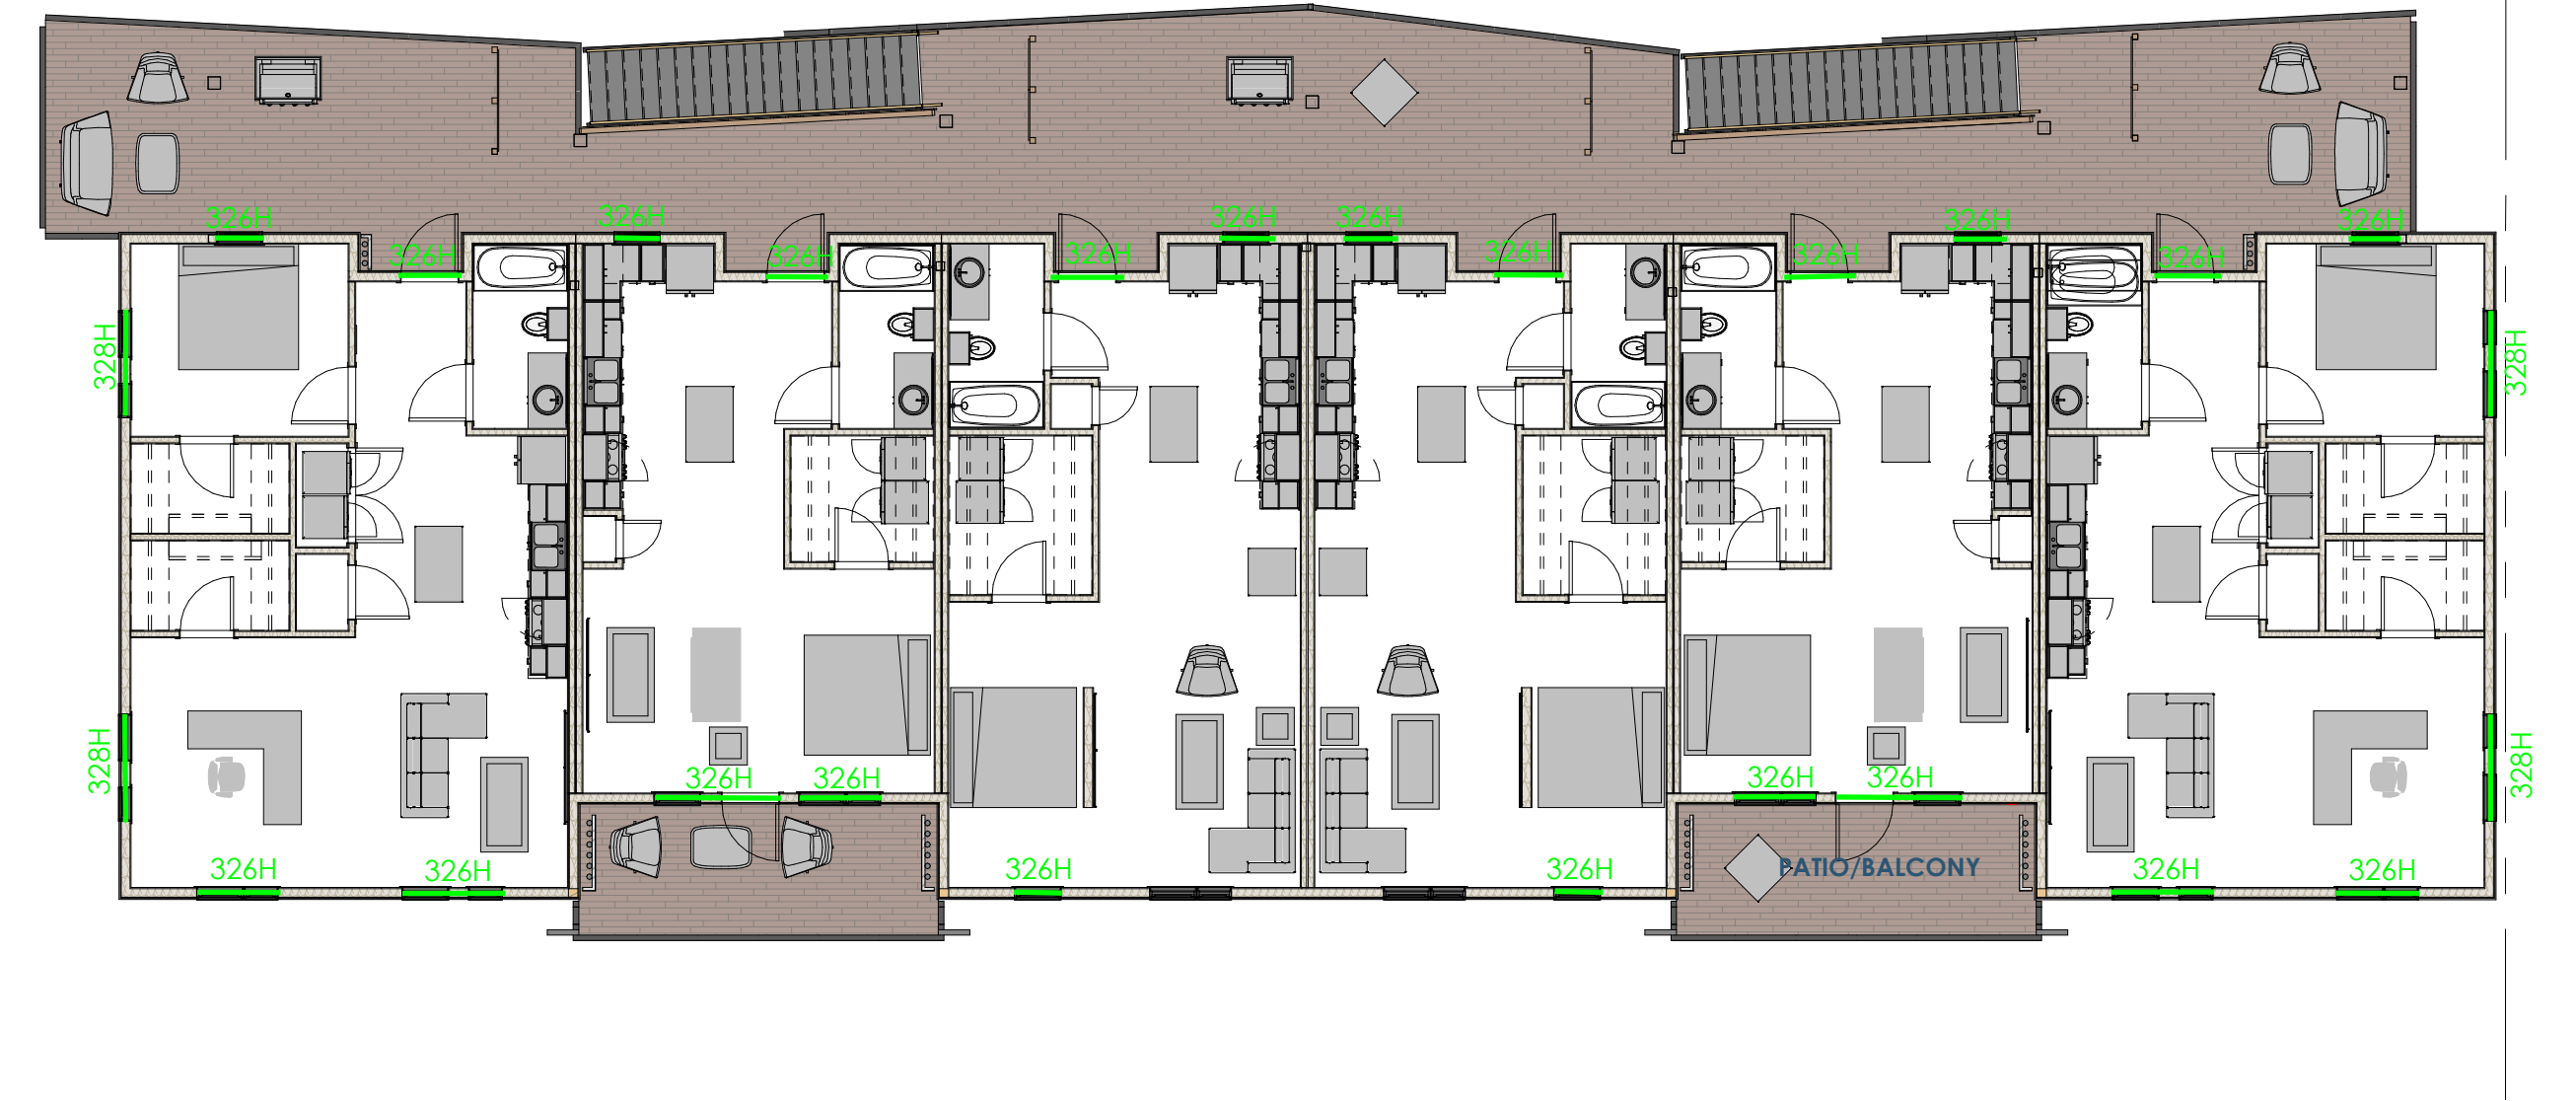

3B AT1 FLOOR PLAN - 3RD 1" = 10'-0"

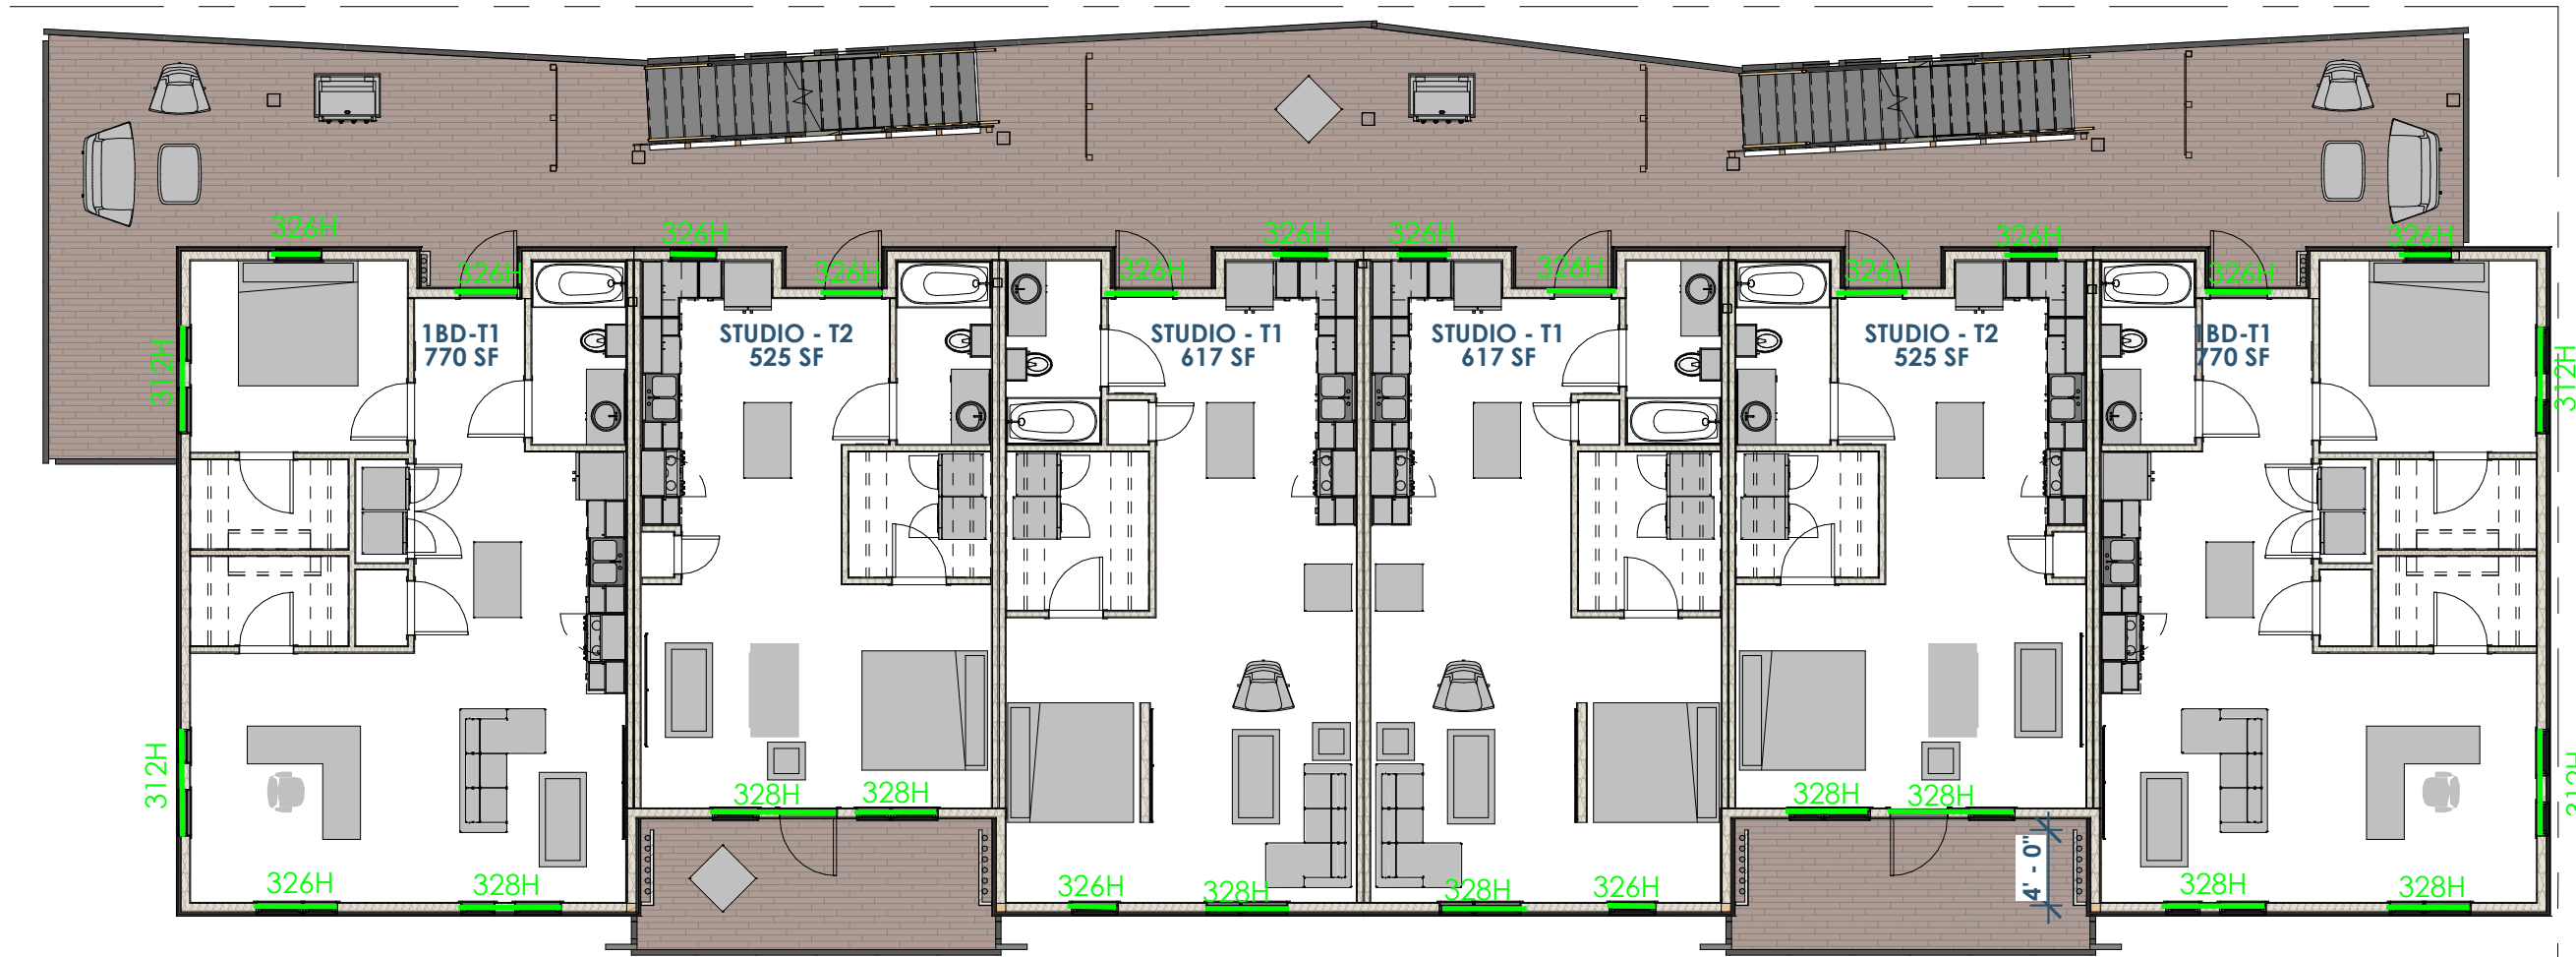

5A AT1 FLOOR PLAN - 2ND 1" = 10'-0"

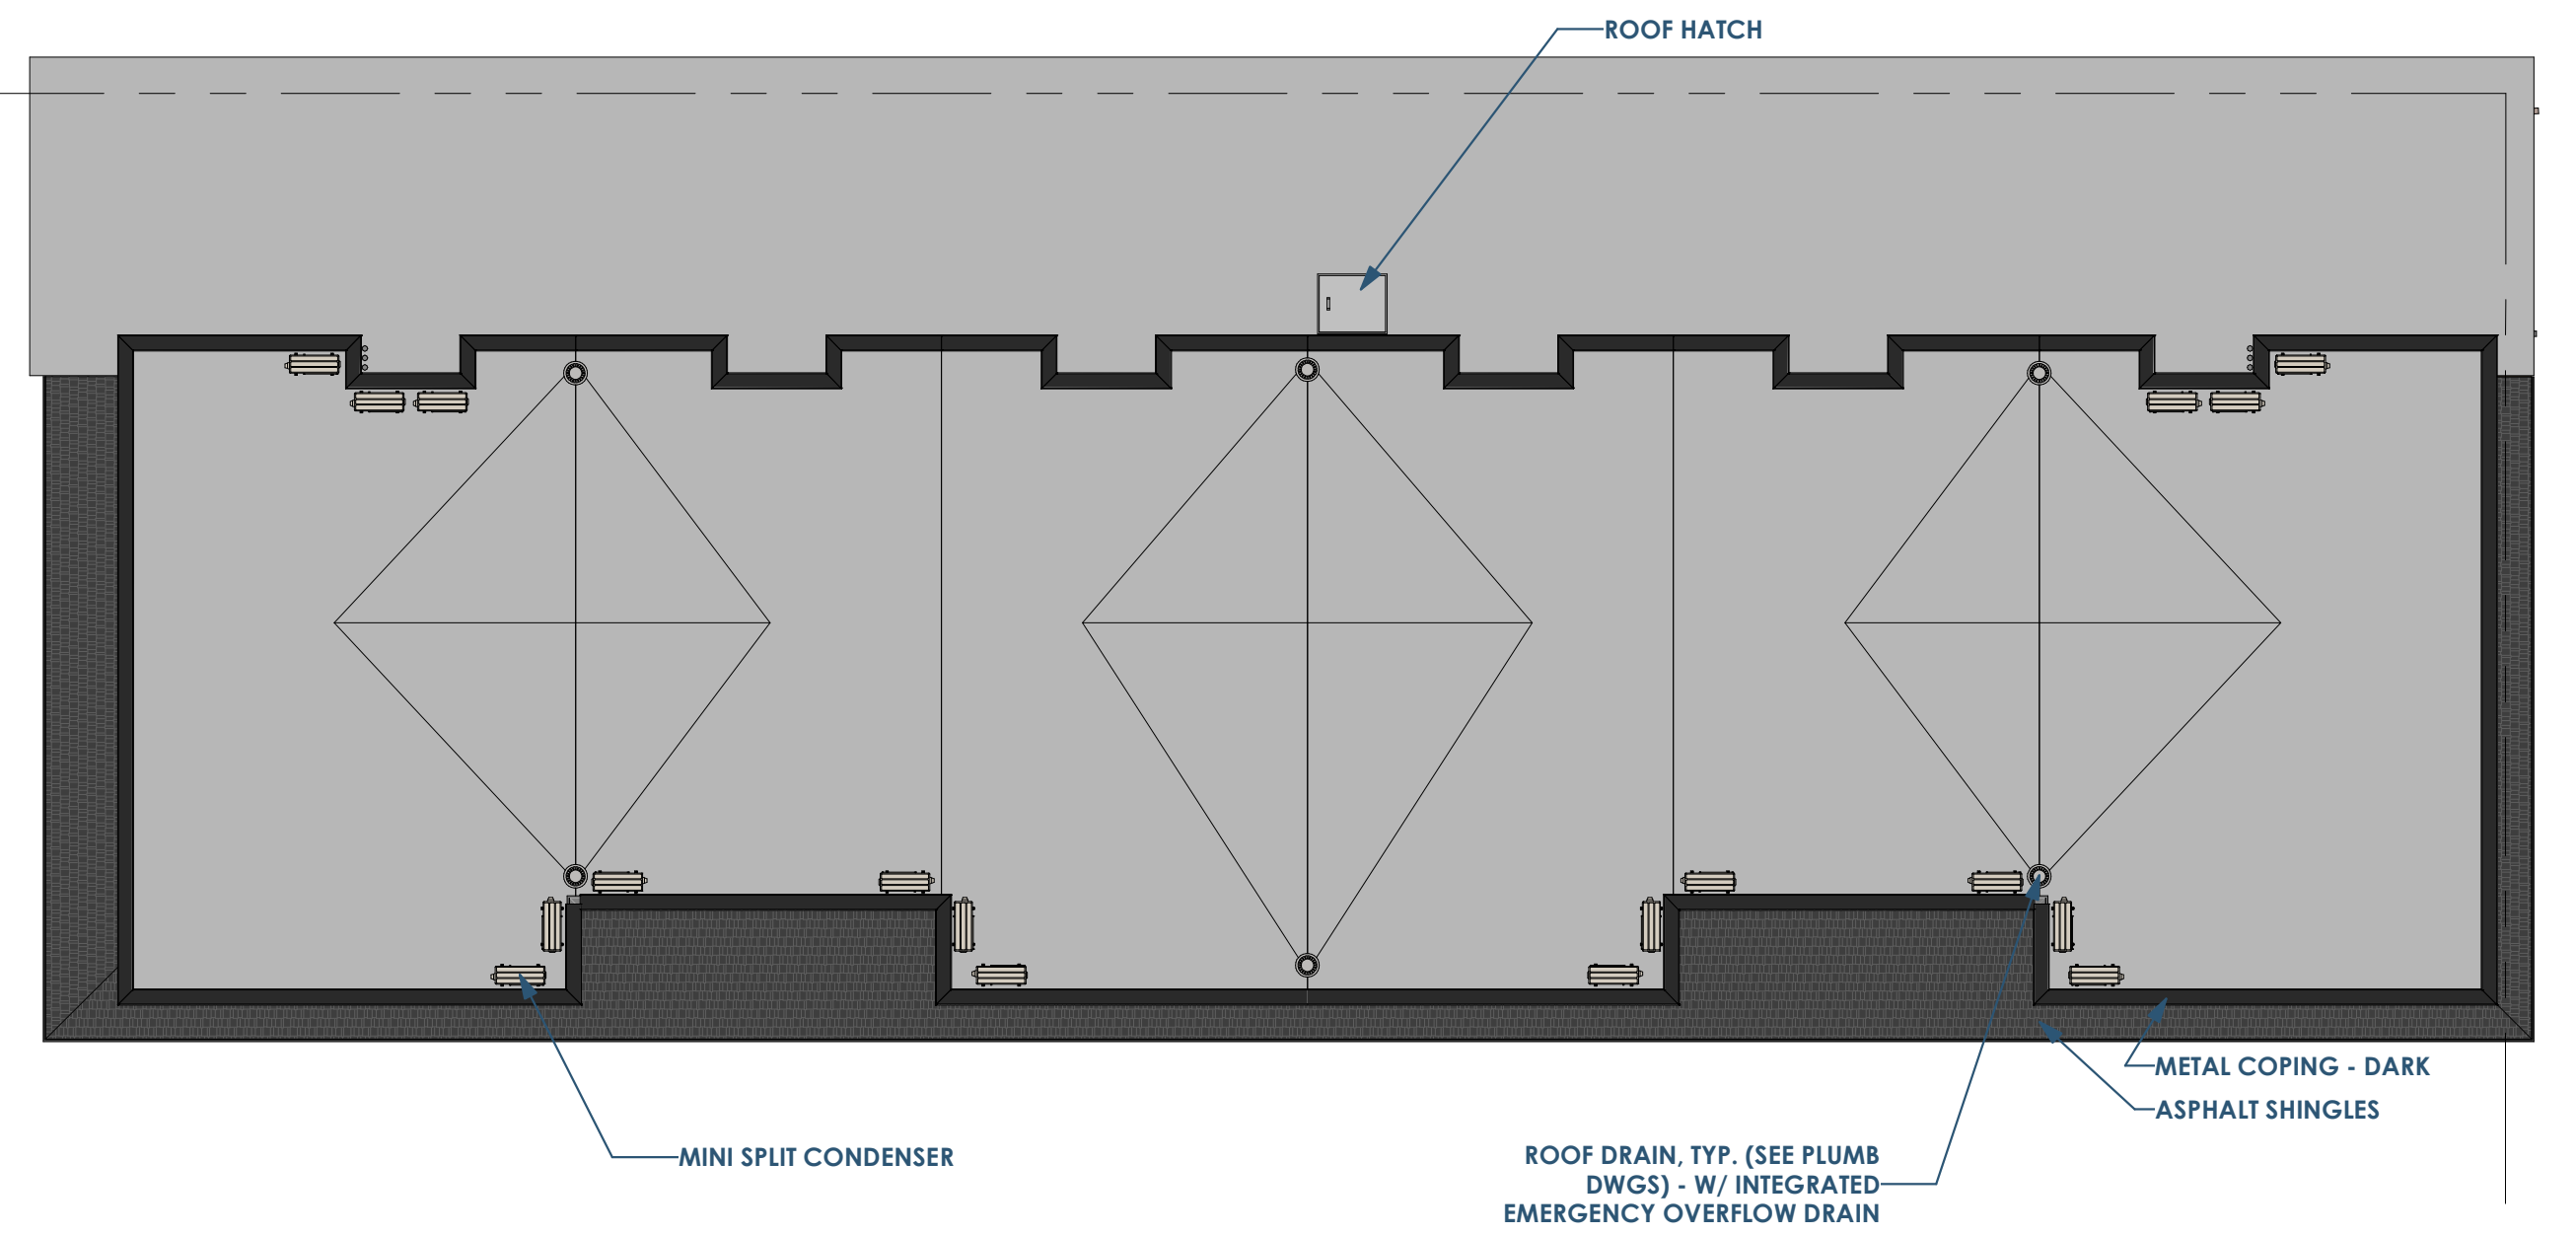

3A AT1 FLOOR PLAN - ROOF 1" = 10'-0"



Owner: Renovation Wranglers
102 E 26th St
Bryan, TX 77803
kafeneason@me.com | 979.450.9969

Architect of Record: LKB Architecture
2929 Allen Pkwy Suite 200
Houston, TX 77019
lisa@lkbarchitecture.com | 713.425.3076

Civil: Glenn Jones - J4 Engineering
1135 N. Earl Rudder Frwy, Suite 100
Bryan, Texas 77805
gjones@j4engineering.com | 979.739.0567

Architect: Ryan Schütz - Opening Design
17 S Fairchild St | FL 7
Madison, WI 53703
ryan@openingdesign.com | 773.425.6456

FLOOR PLANS - 05.02.2022
MARCO POLO - 101 W 33RD STREET - CITY OF BRYAN TOWNSITE, BLOCK 96, LOT 3-5 & PT OF 6 & PT OF ALLEY
BRYAN, TX 77803

AT1

This project, like most OpeningDesign's projects, is open source. (Attribution-ShareAlike 4.0 International--CC BY-SA 4.0)--freely available to any party for future use, assuming the terms such as Attribution and ShareAlike are honored.