




4E A503 SECTION DETAIL AT BALCONY SCREEN HEAD
3" = 1'-0"

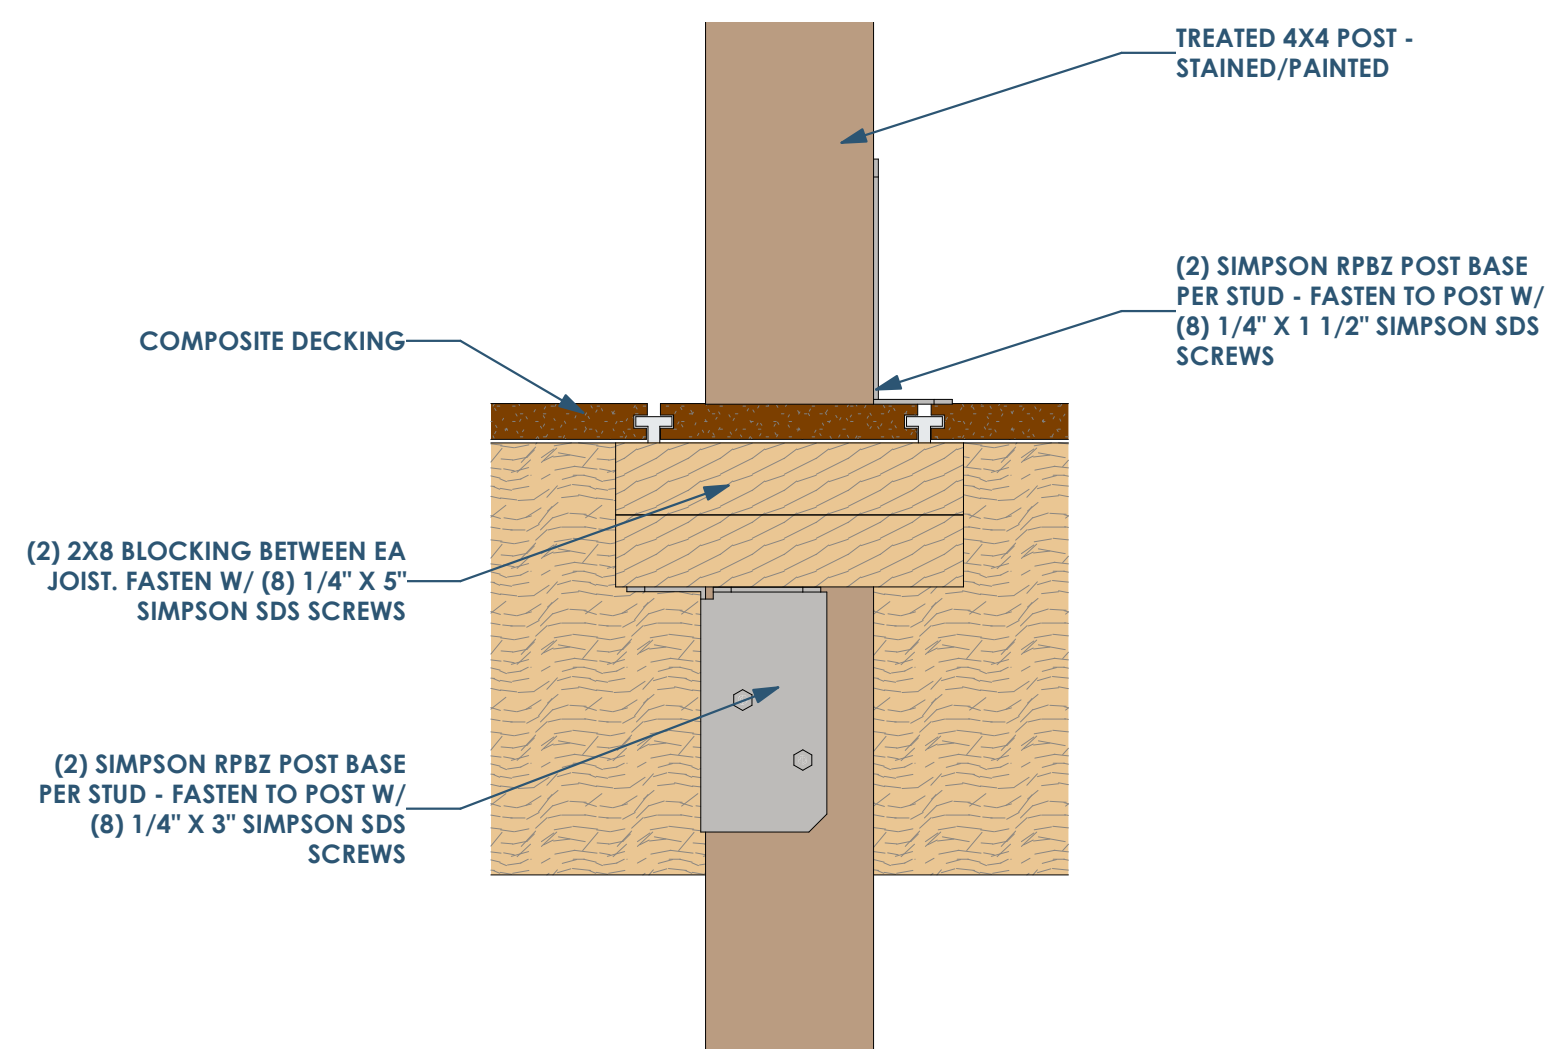


6C A503 SECTION DETAIL AT BALCONY SCREEN BASE
3" = 1'-0"

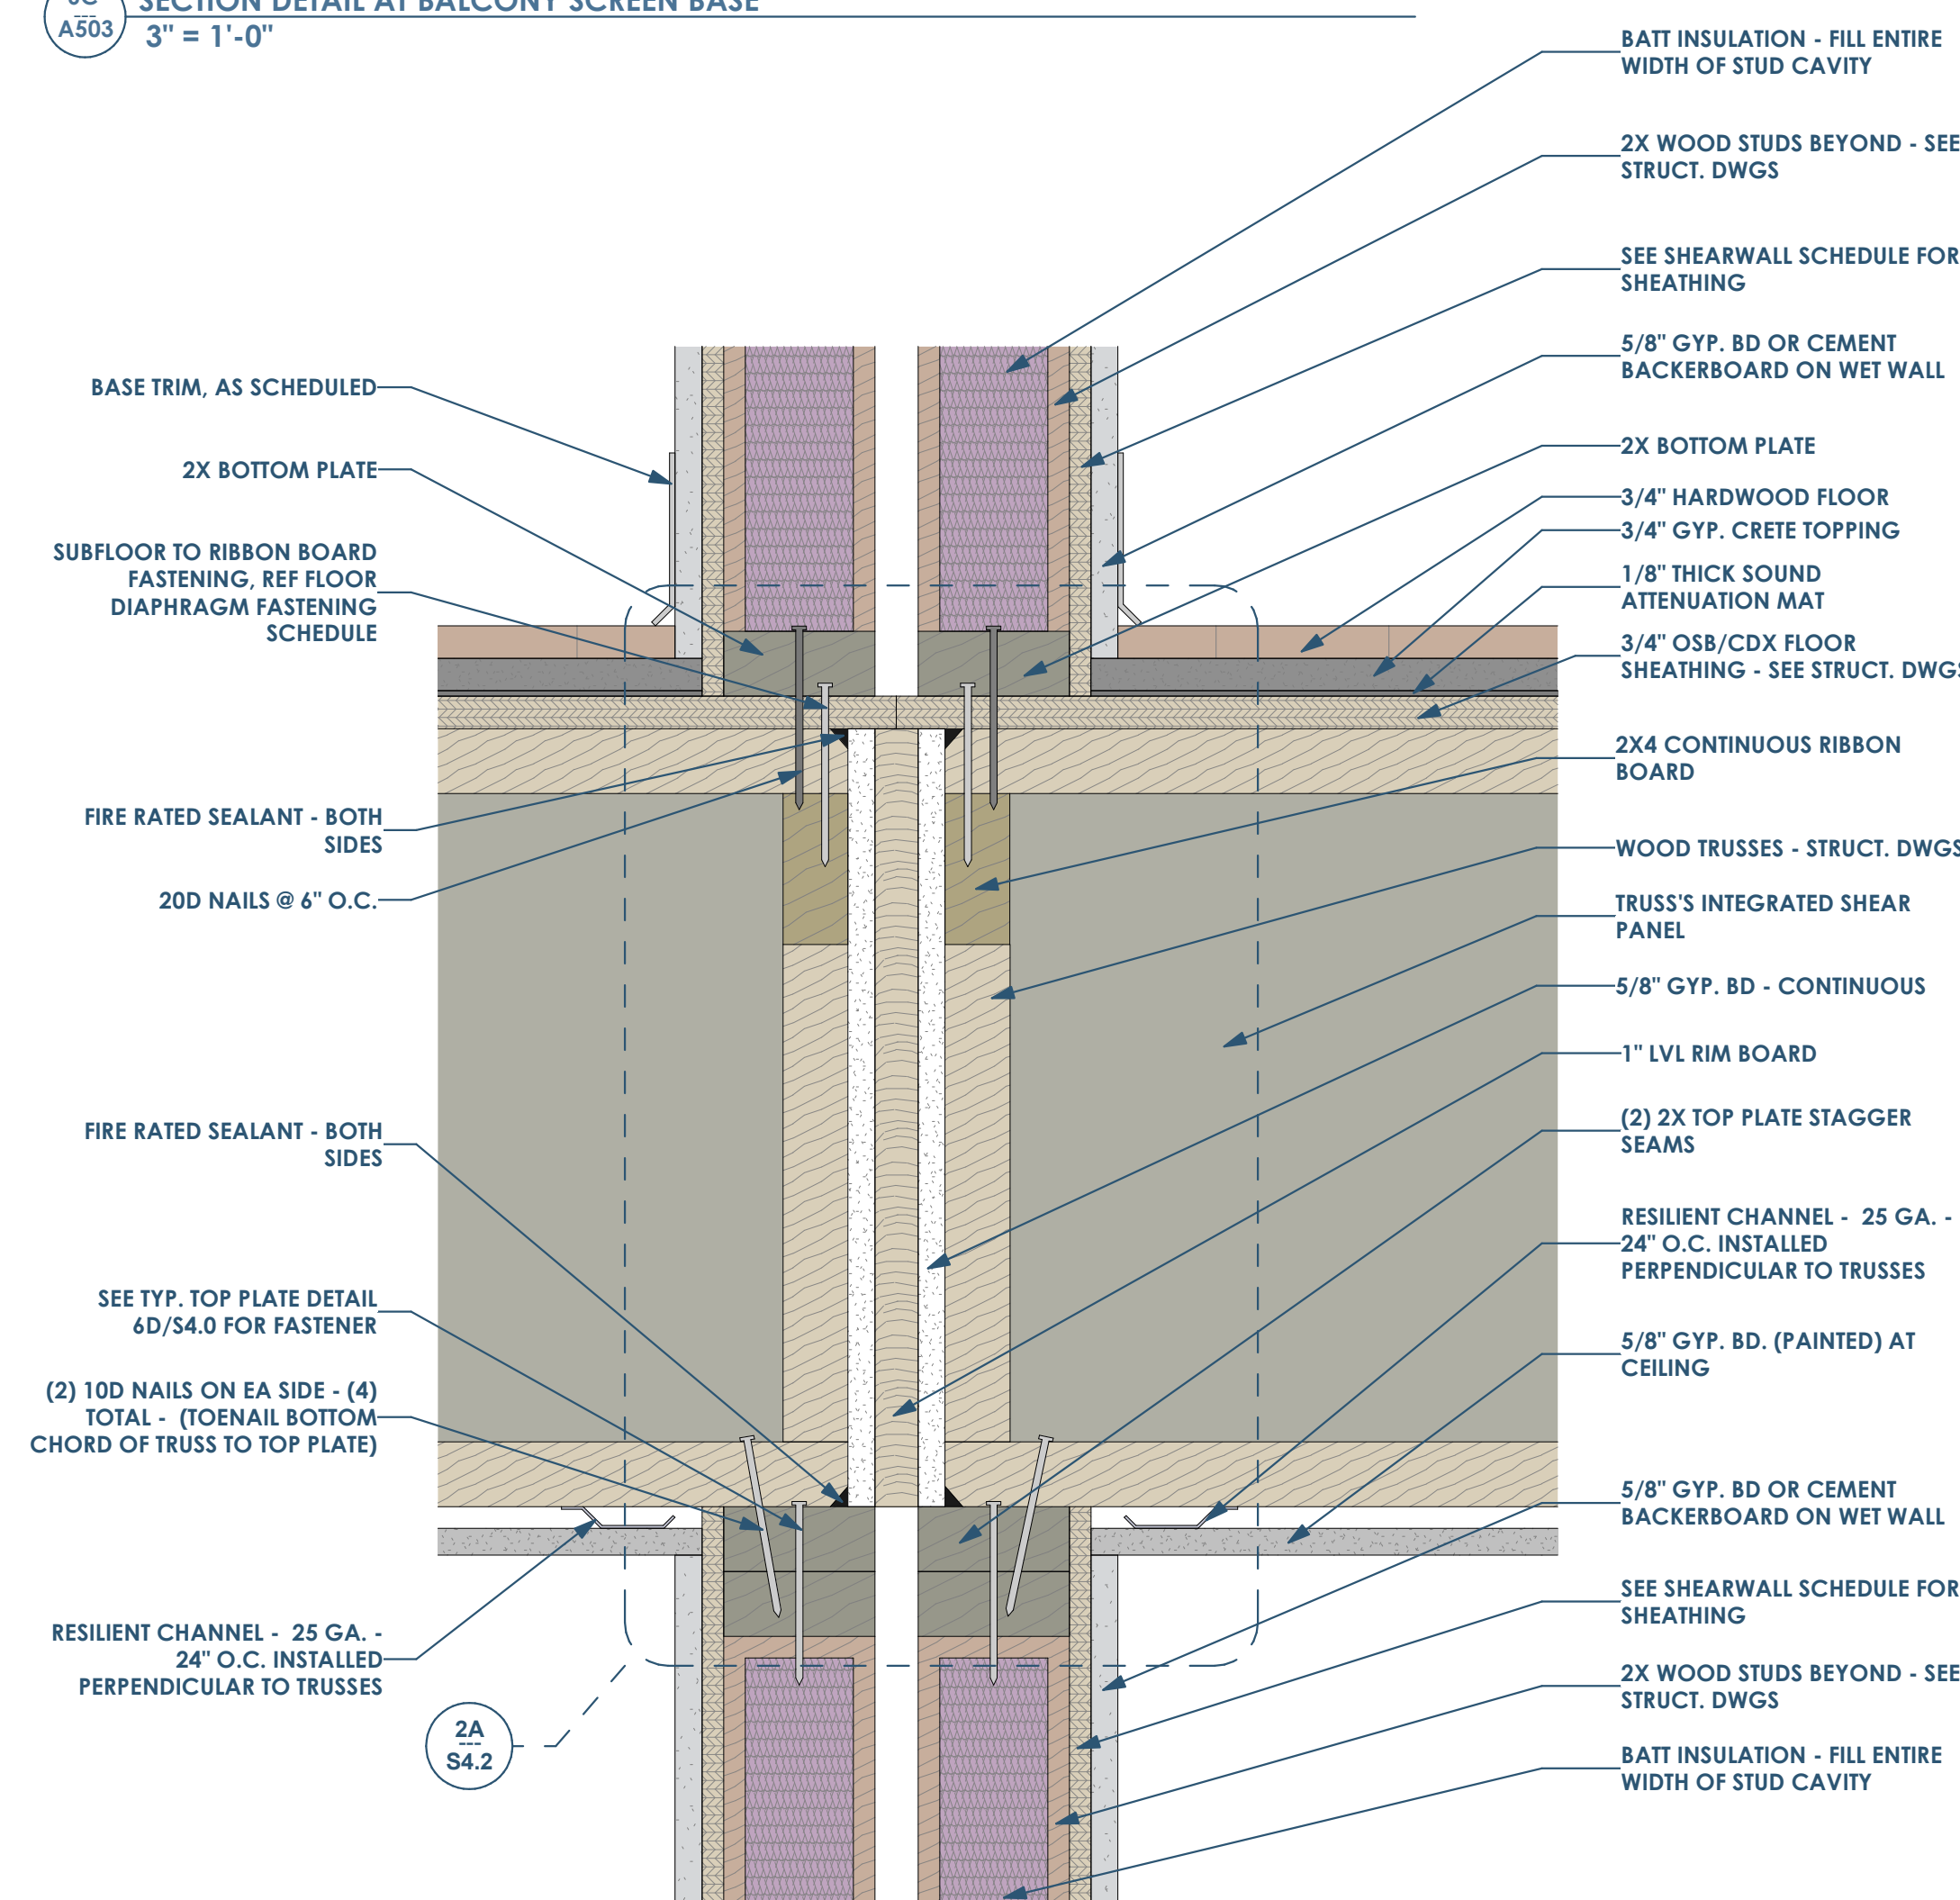


6A A503 SECTION DETAIL - PARTY WALL AND FLOOR TRUSS
3" = 1'-0"

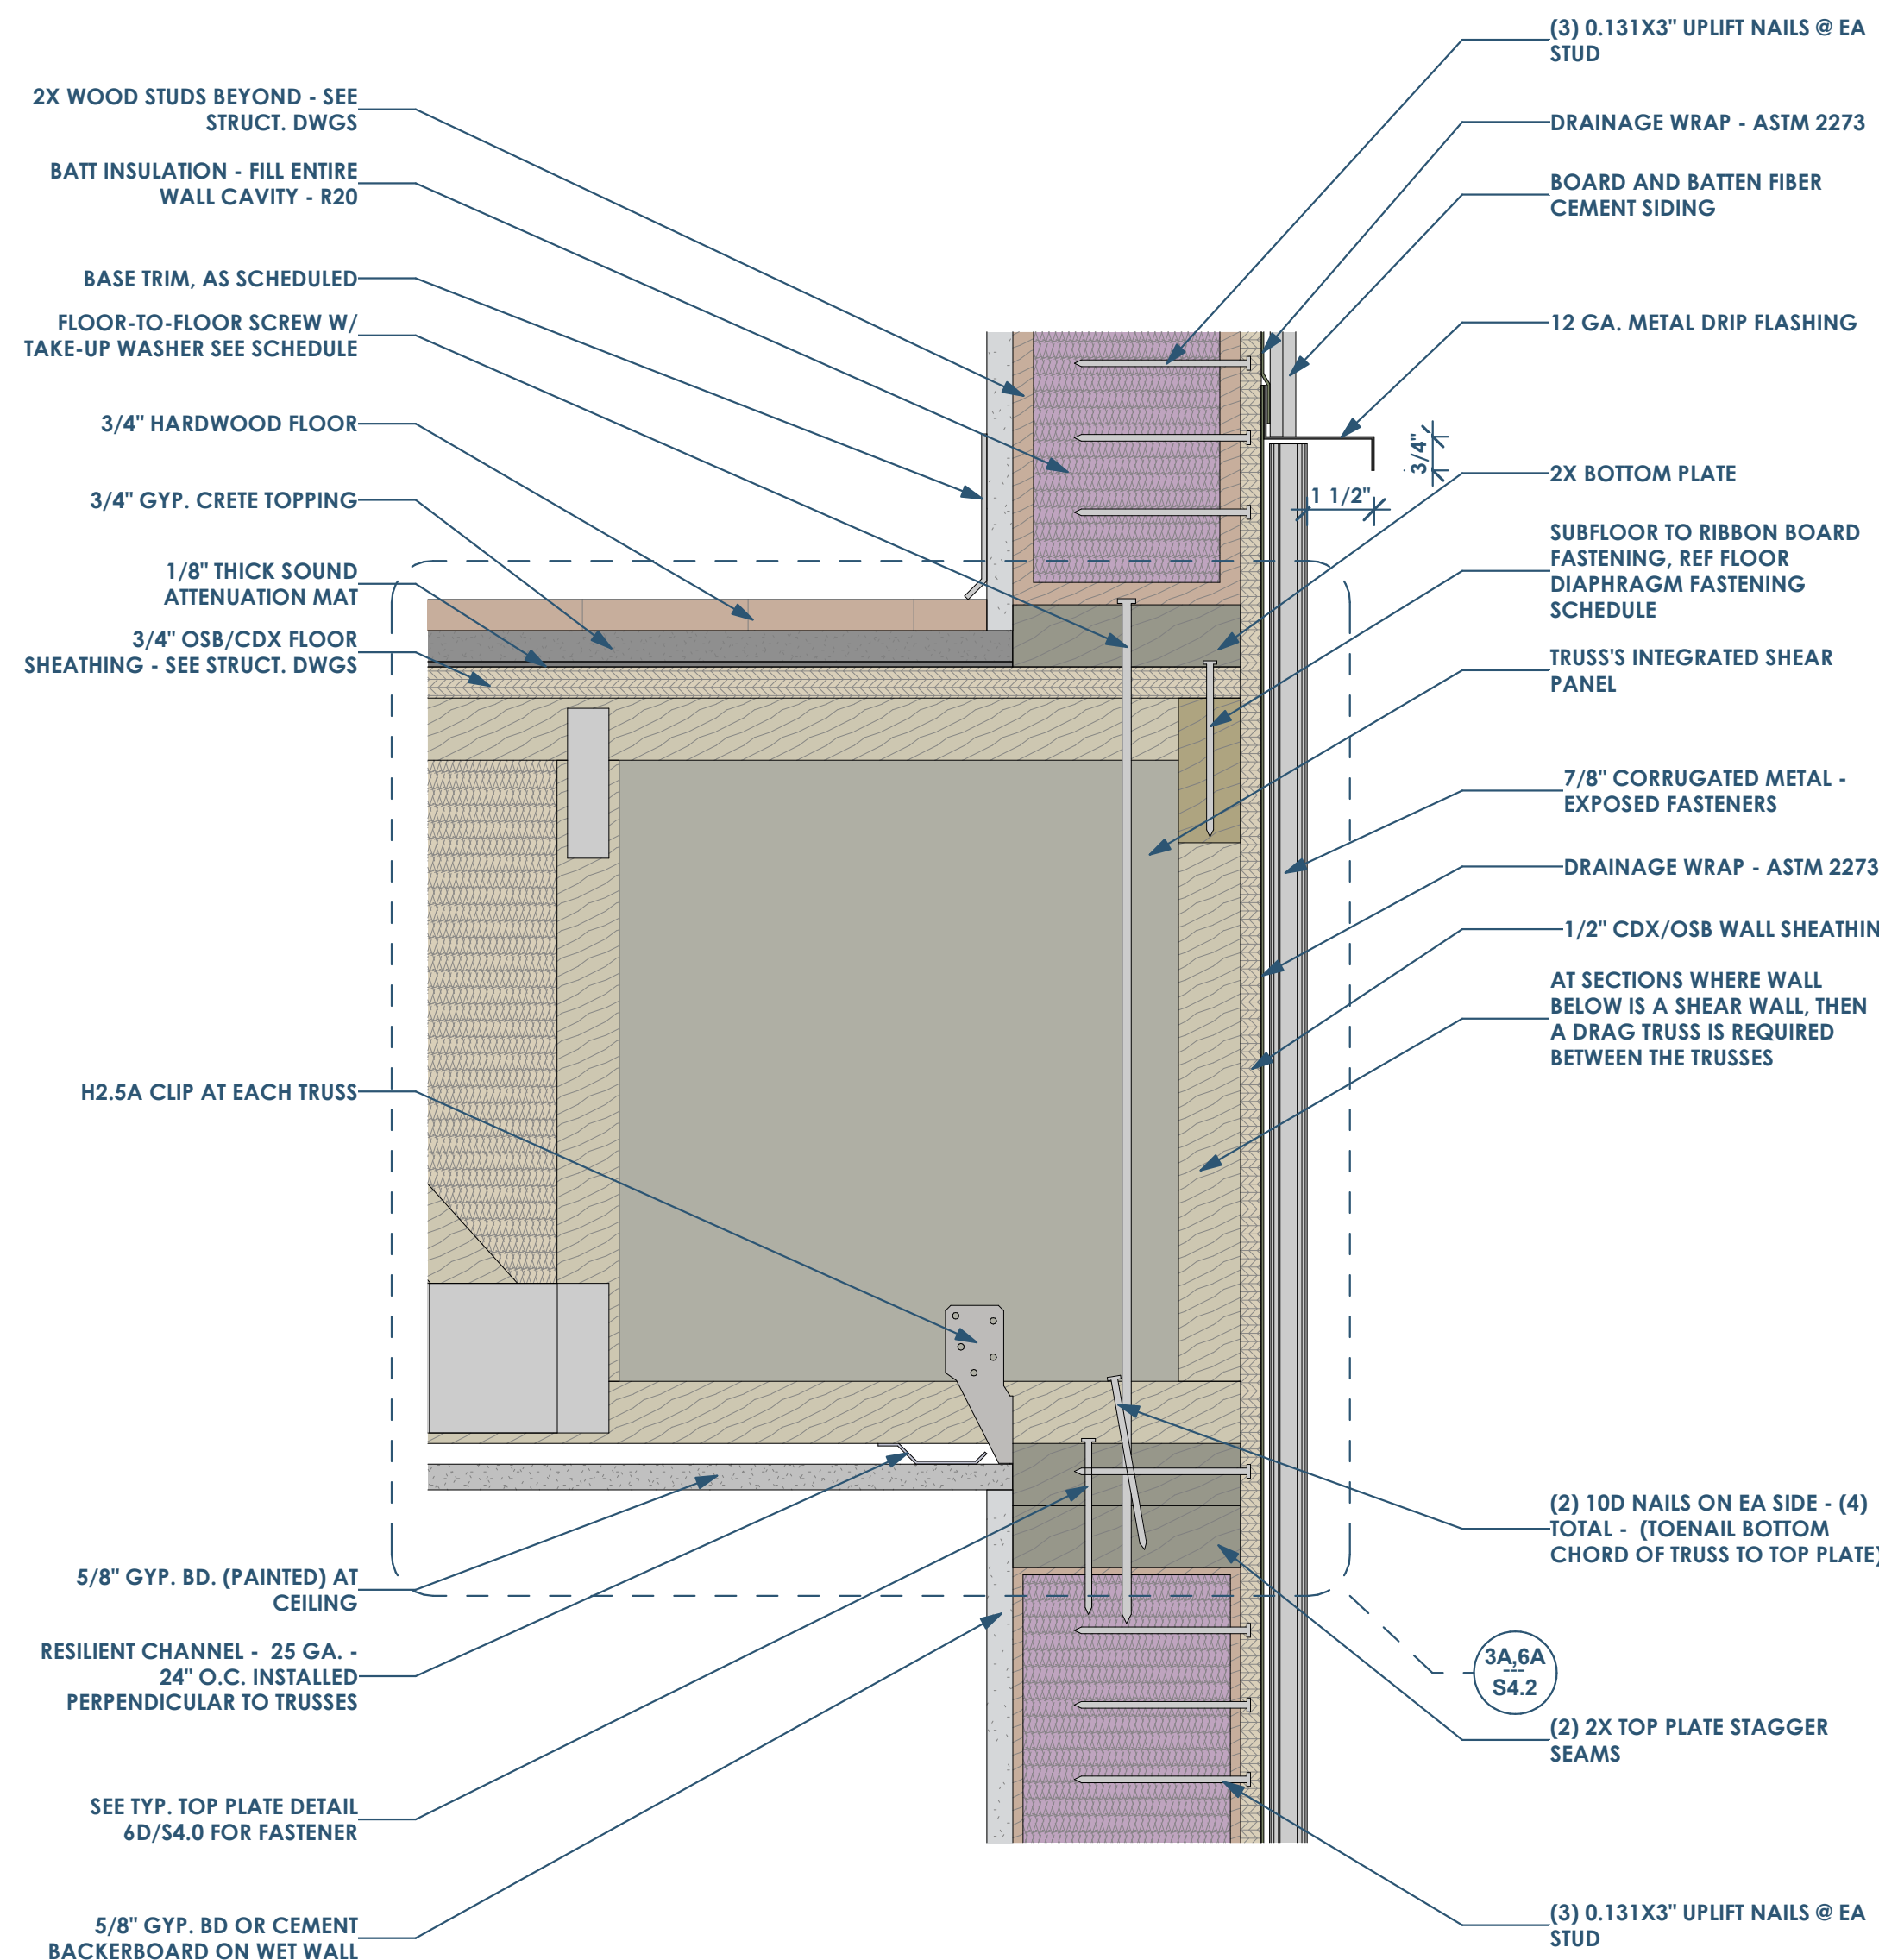

4A A503 SECTION DETAIL - EXTERIOR WALL & FLOOR TRUSS
3" = 1'-0"

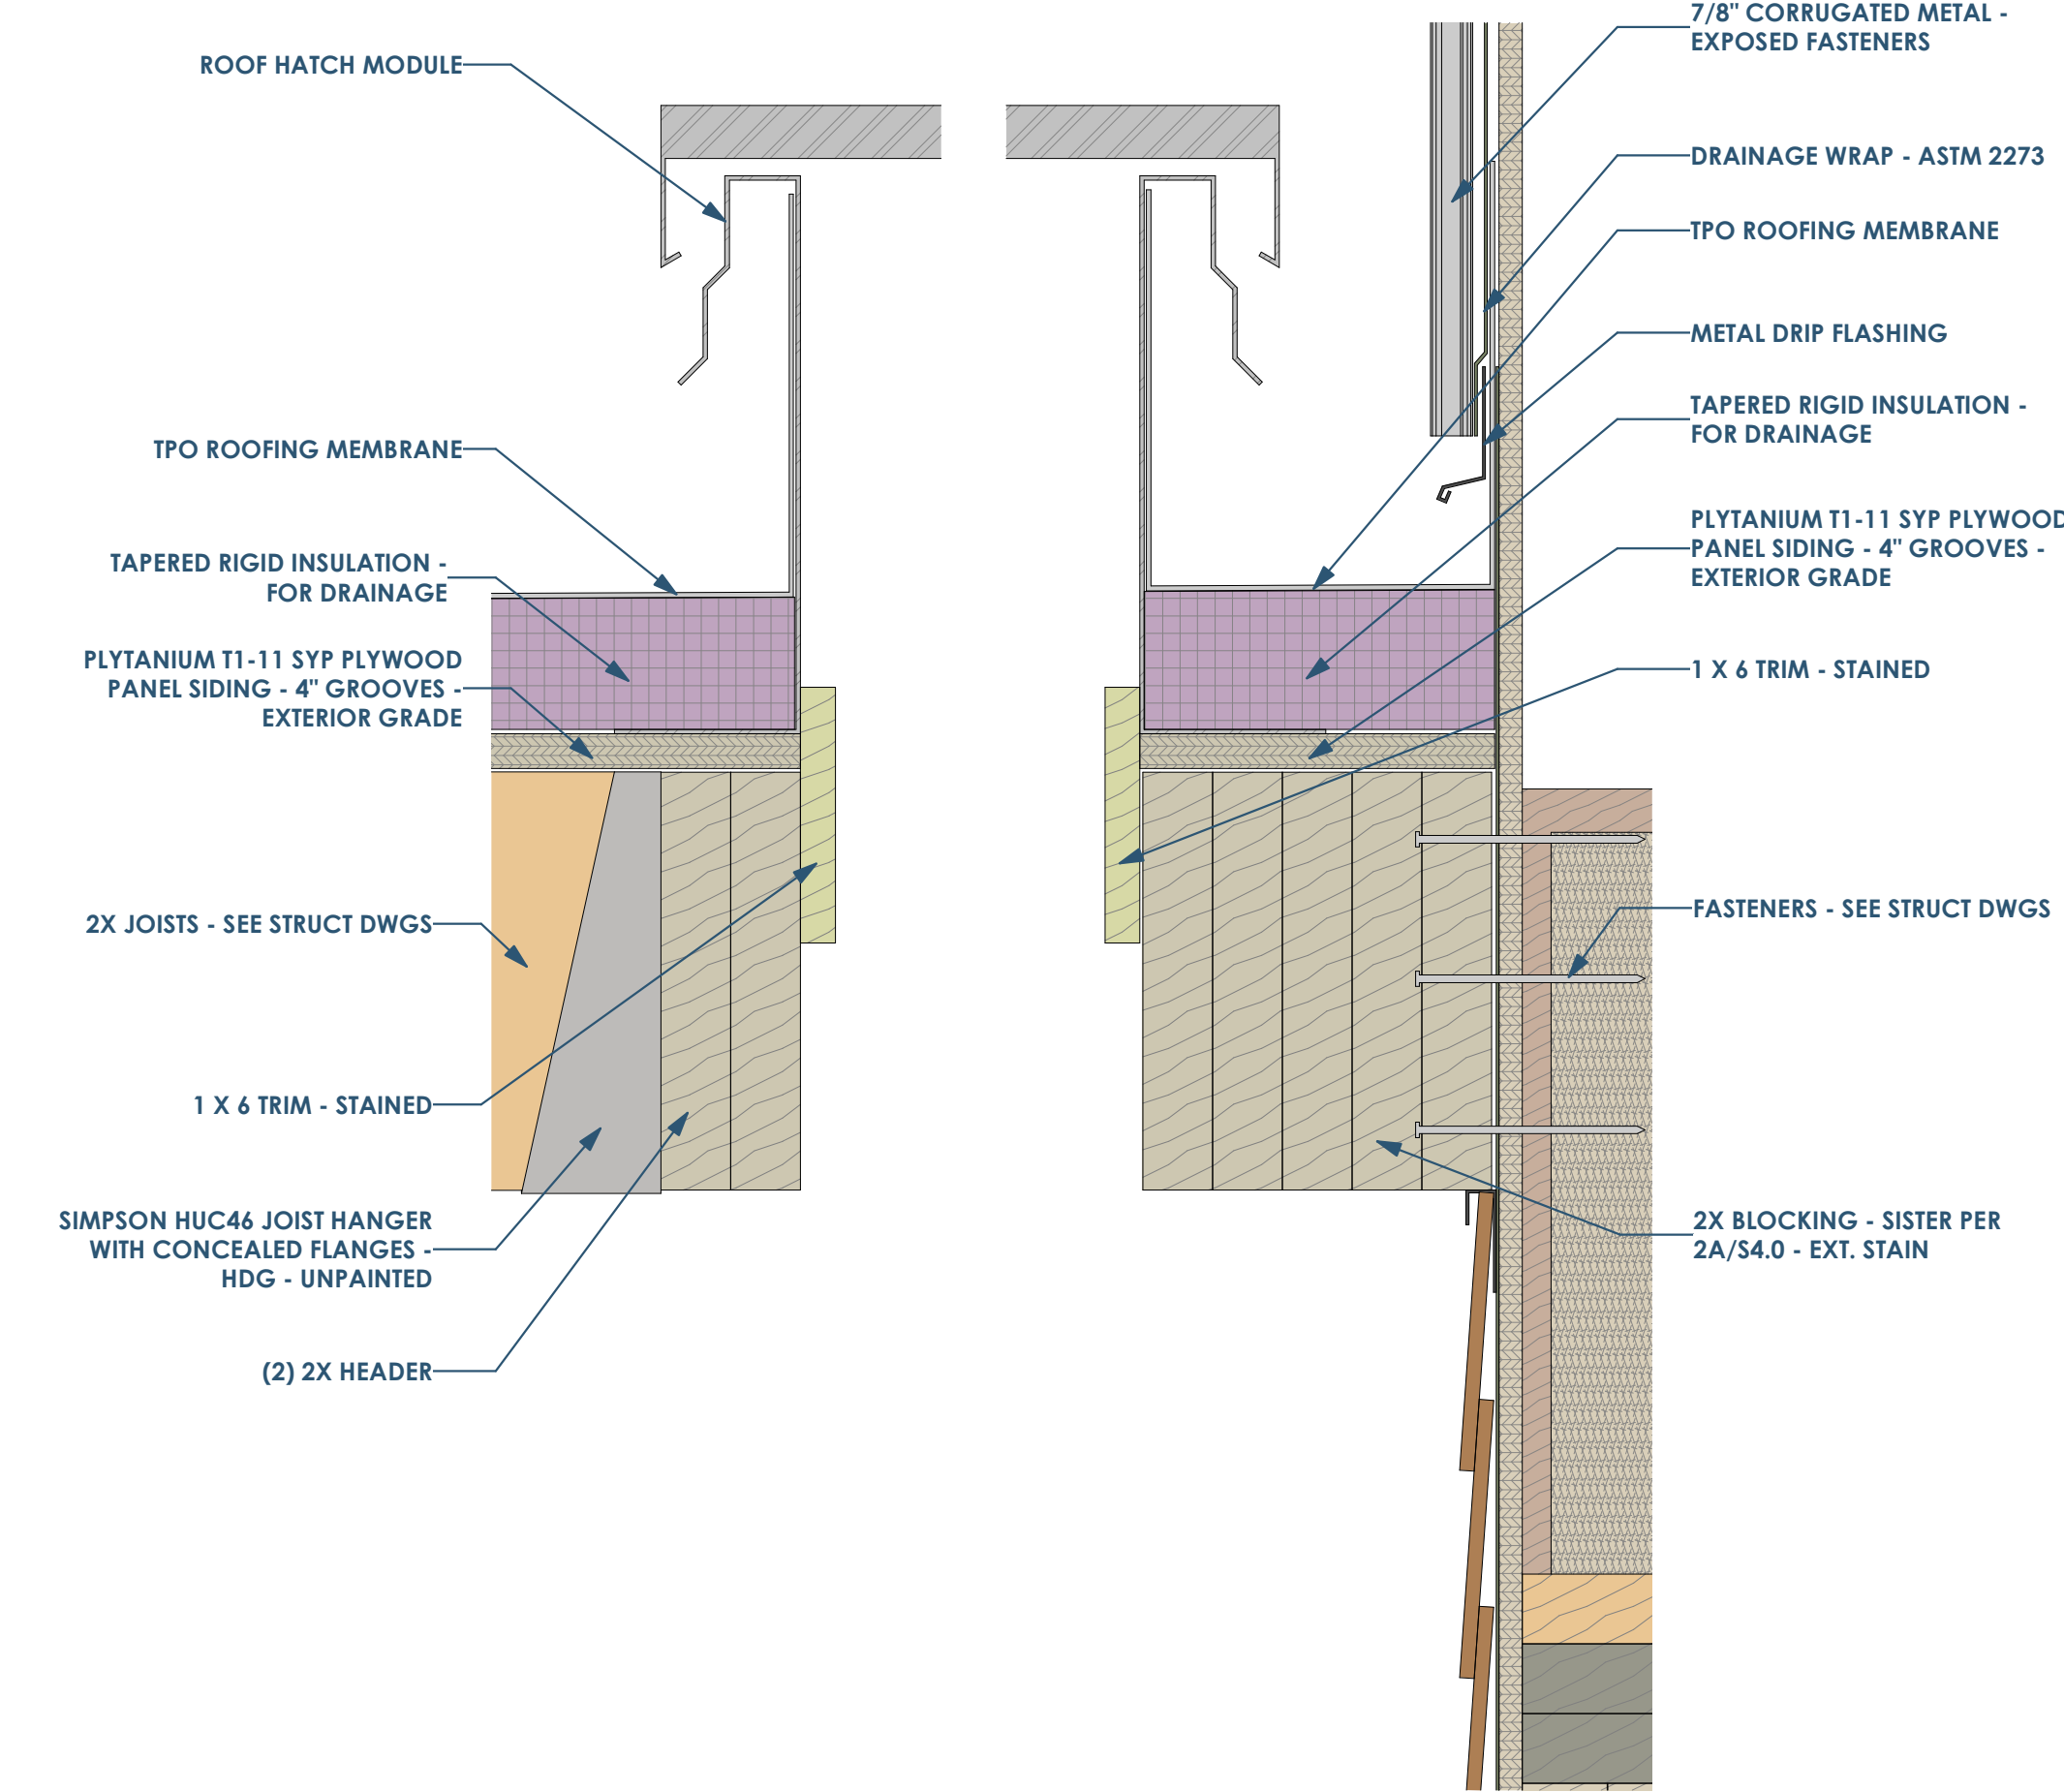

2C A503 SECTION DETAIL - ROOF HATCH
3" = 1'-0"

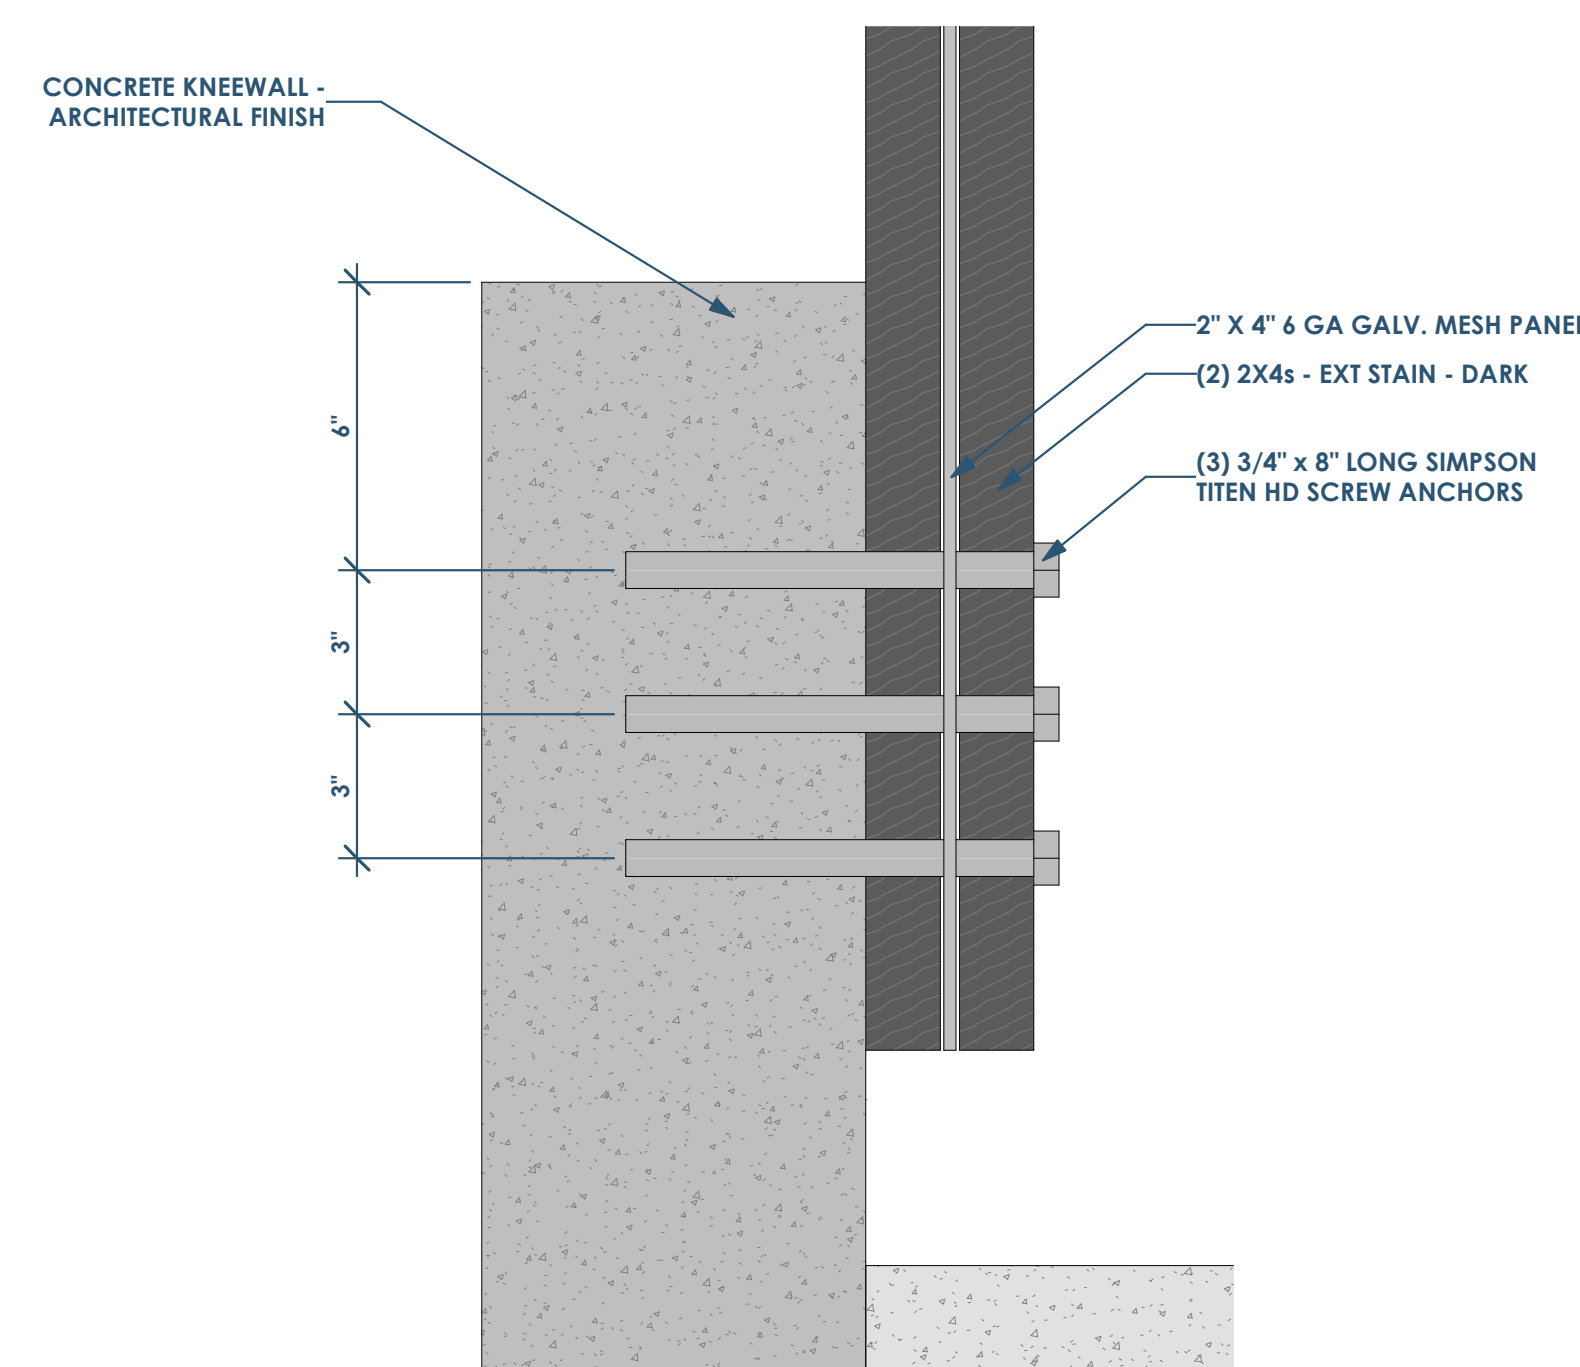

2A A503 SECTION DETAIL - AT CONCRETE KNEEWALL
3" = 1'-0"

This project, like most OpeningDesign's projects, is open source (Attribution-ShareAlike 4.0 International-CC BY-SA 4.0)-freely available to any party for future use, assuming the terms such as Attribution and ShareAlike are honored.

Date	Description
06/02/2022	Review before Permit