




4D A505 DETAIL - ROOF - C CHANNEL PLAN  
3" = 1'-0"

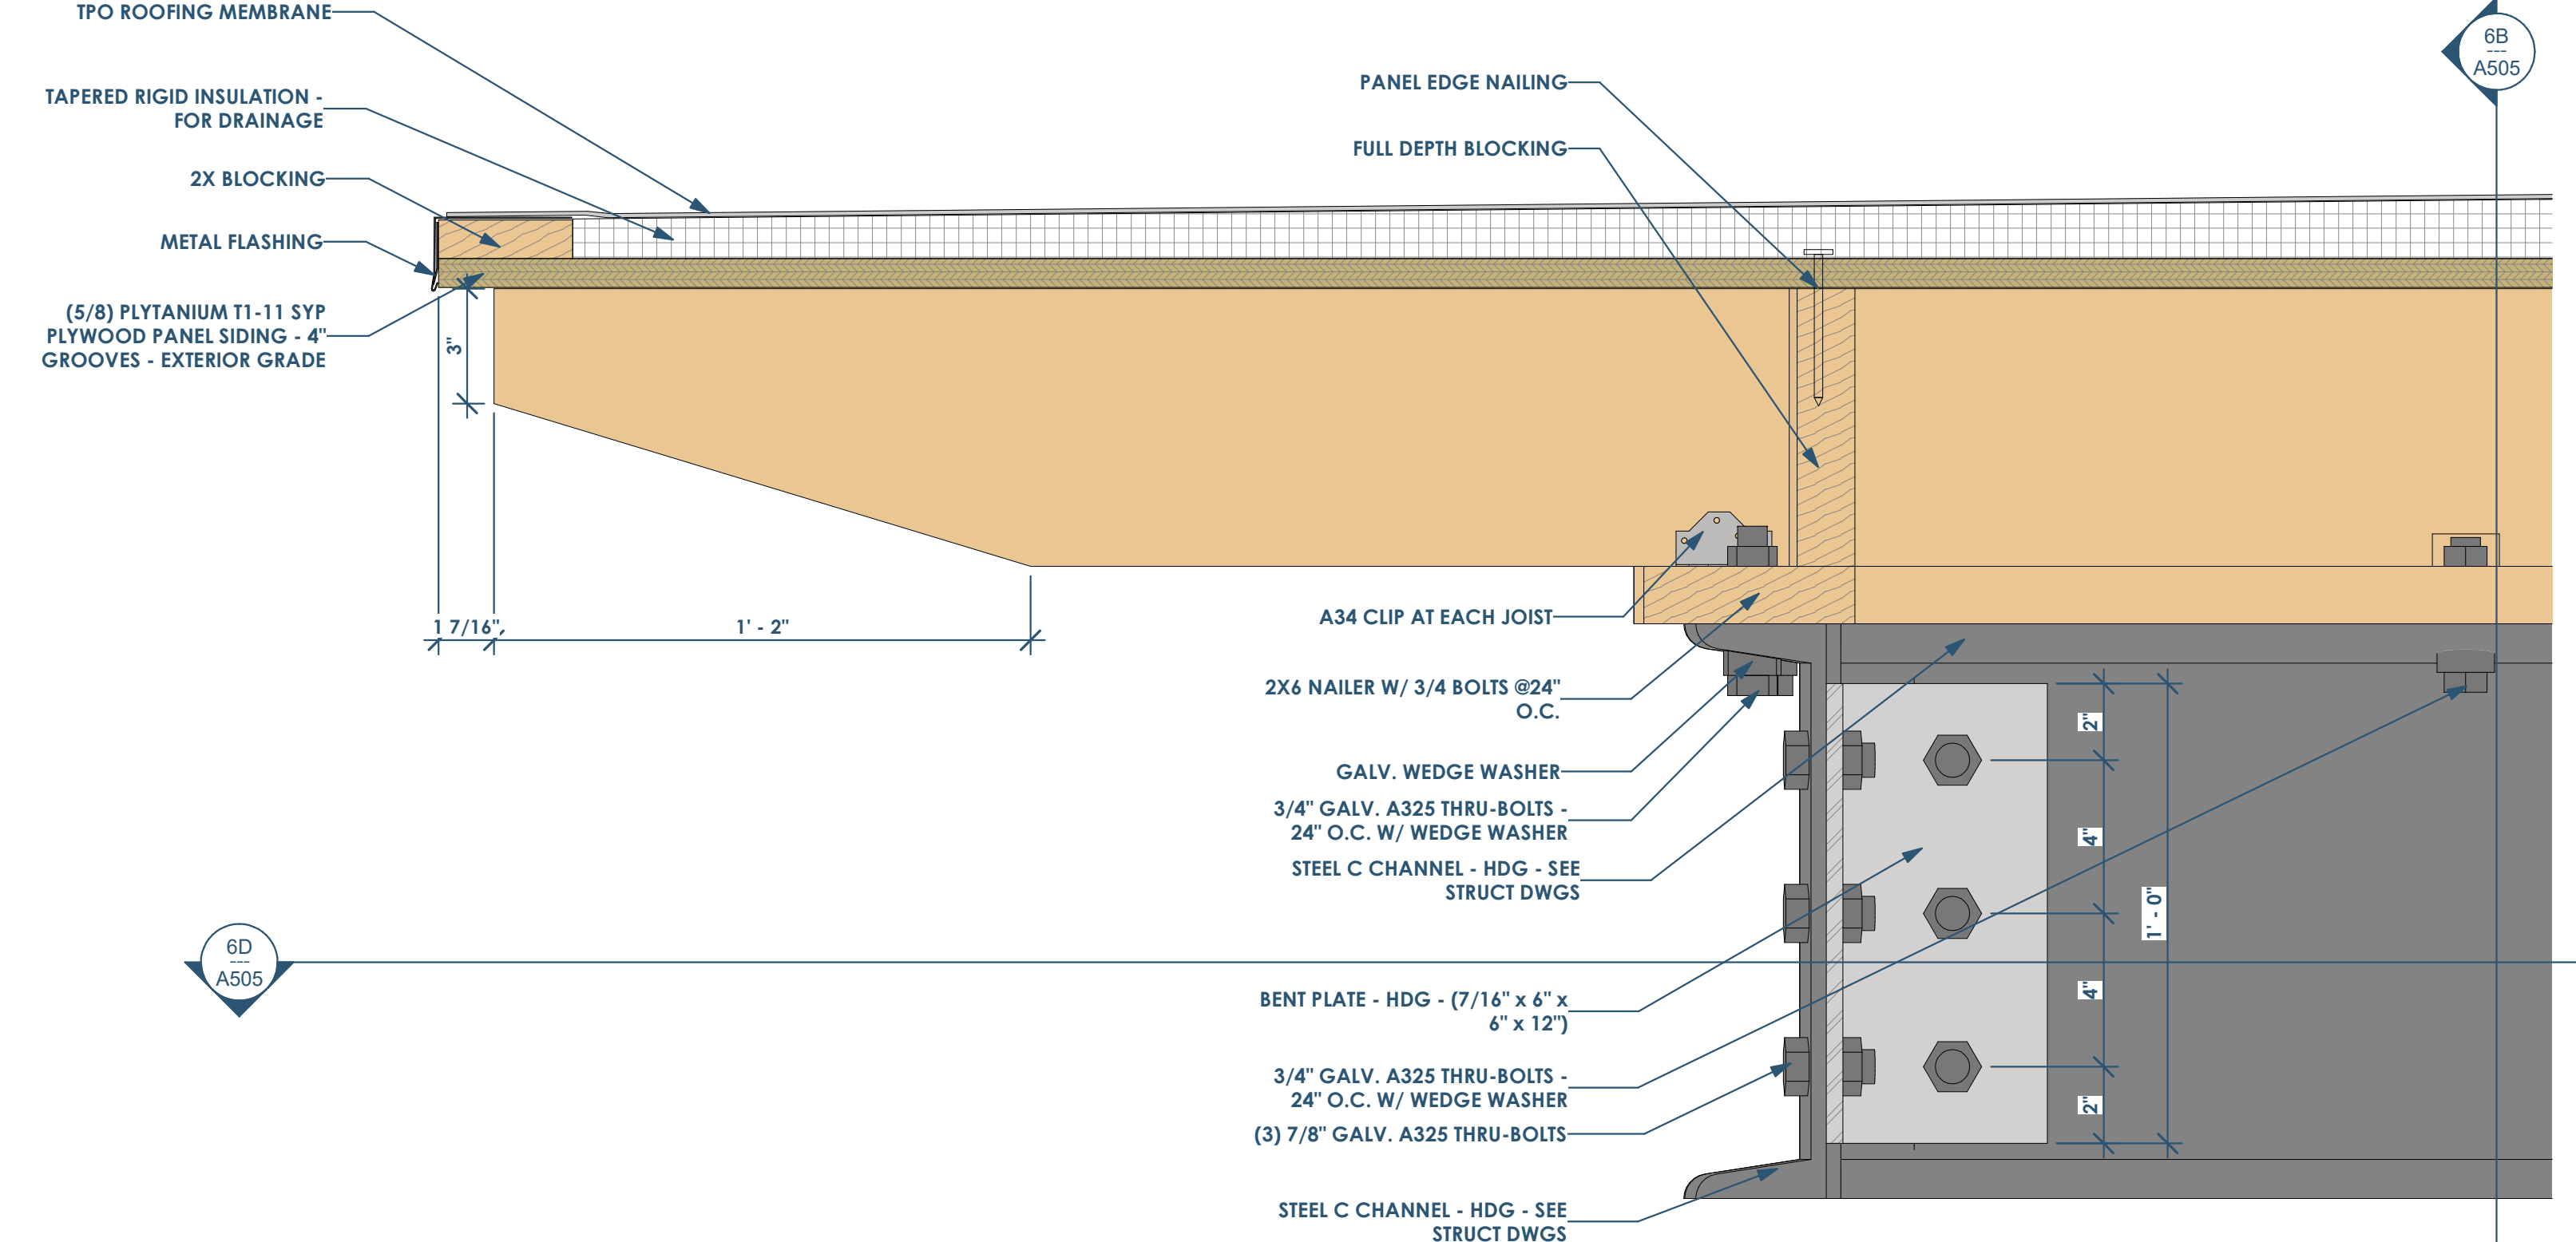


4D A505 DETAIL - ROOF - C CHANNEL SECTION 2  
3" = 1'-0"

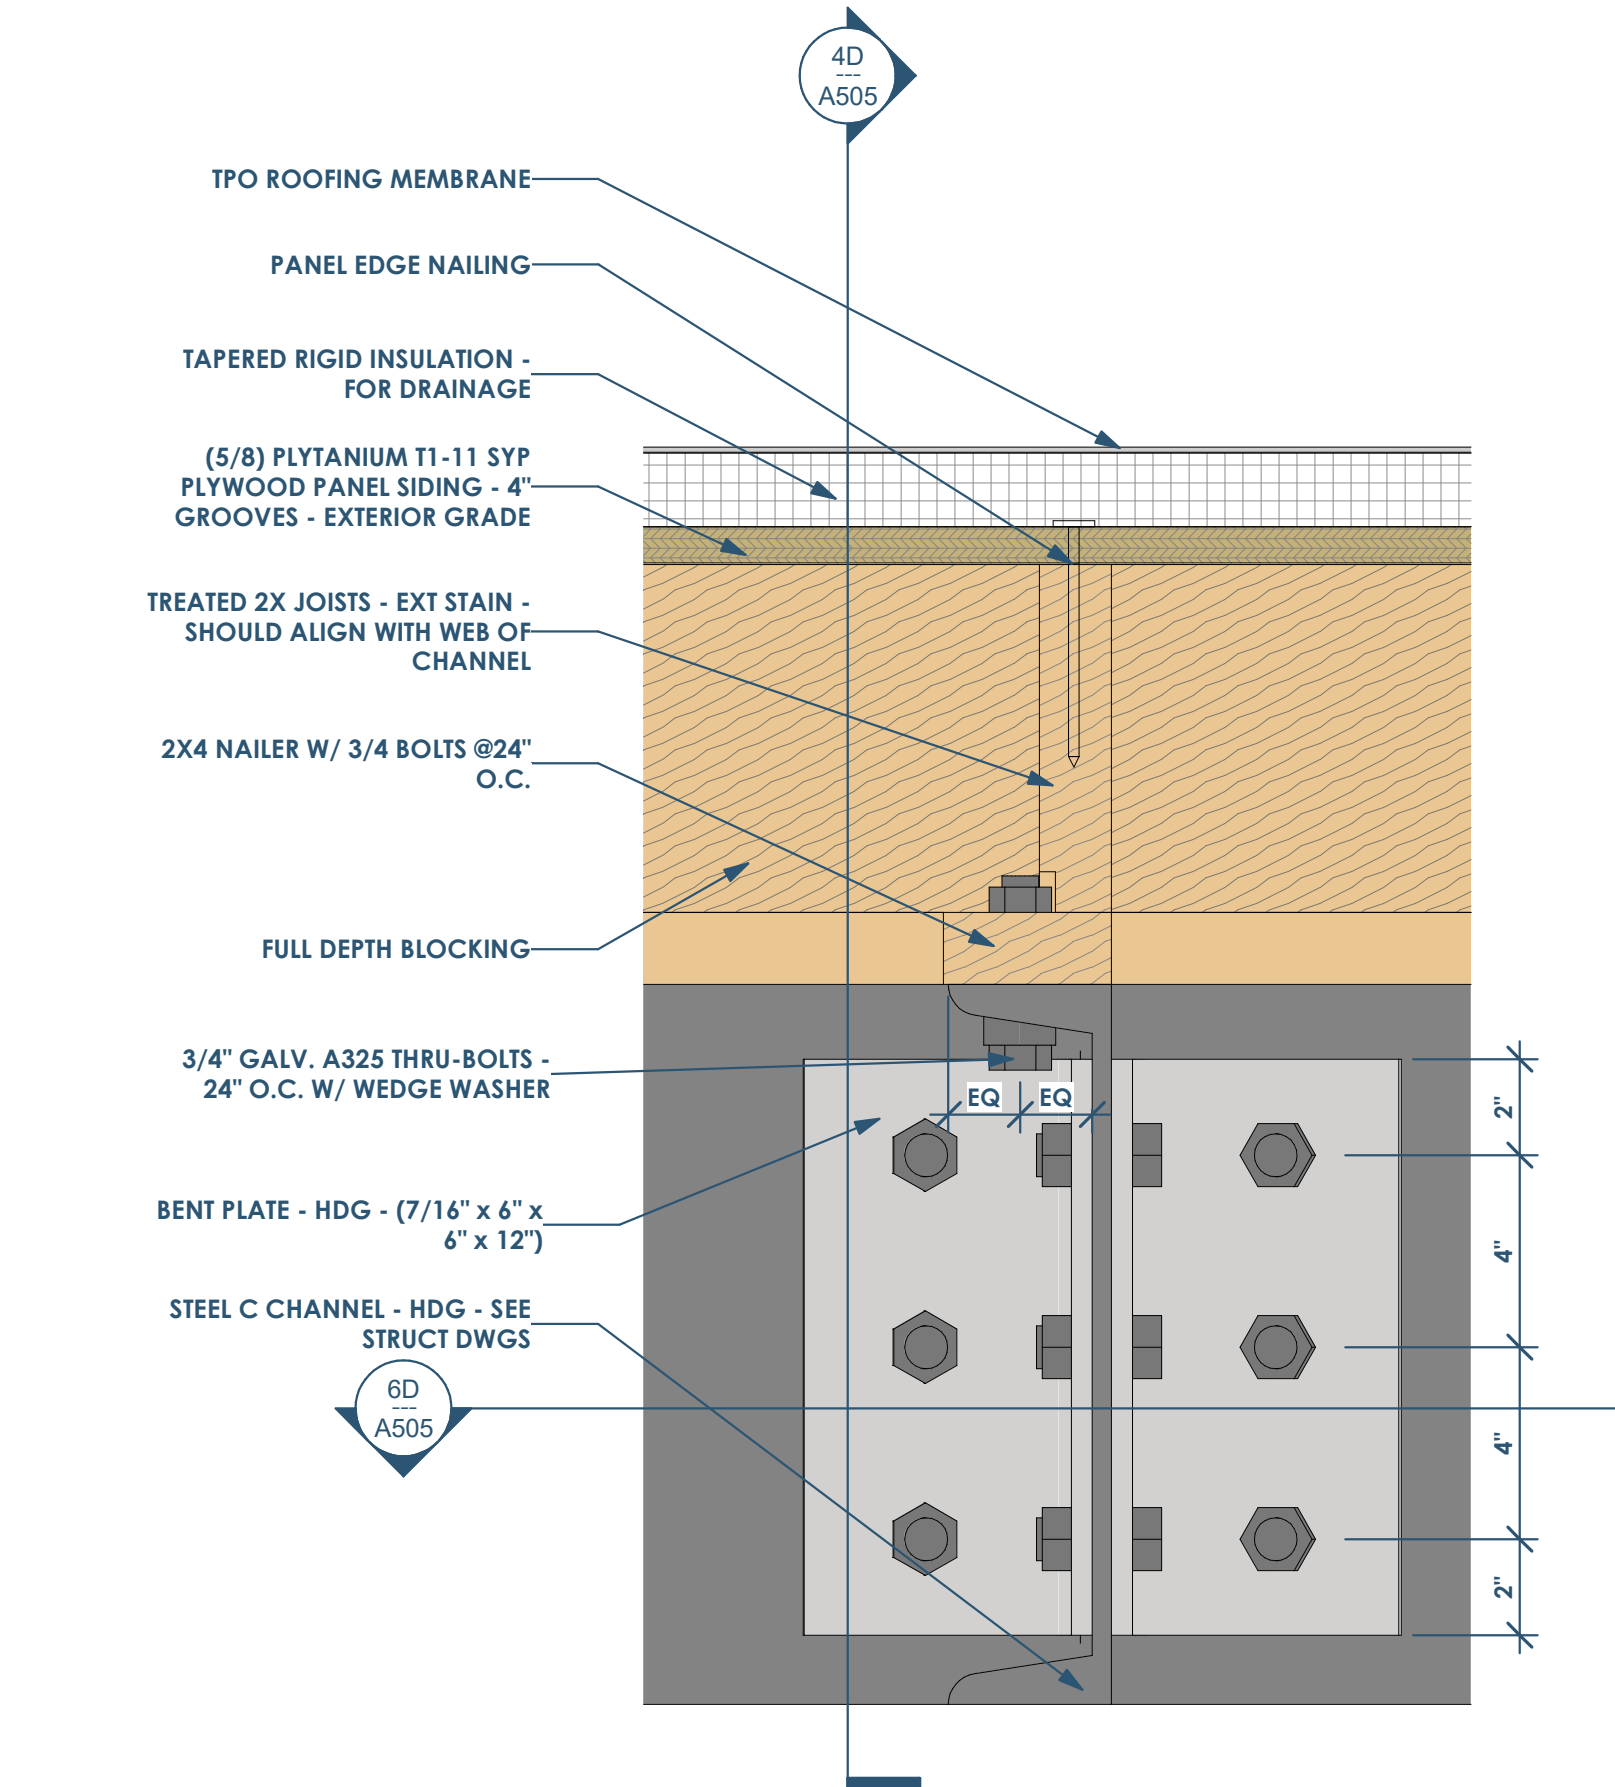


4B A505 DETAIL - ROOF - C CHANNEL SECTION 1  
3" = 1'-0"

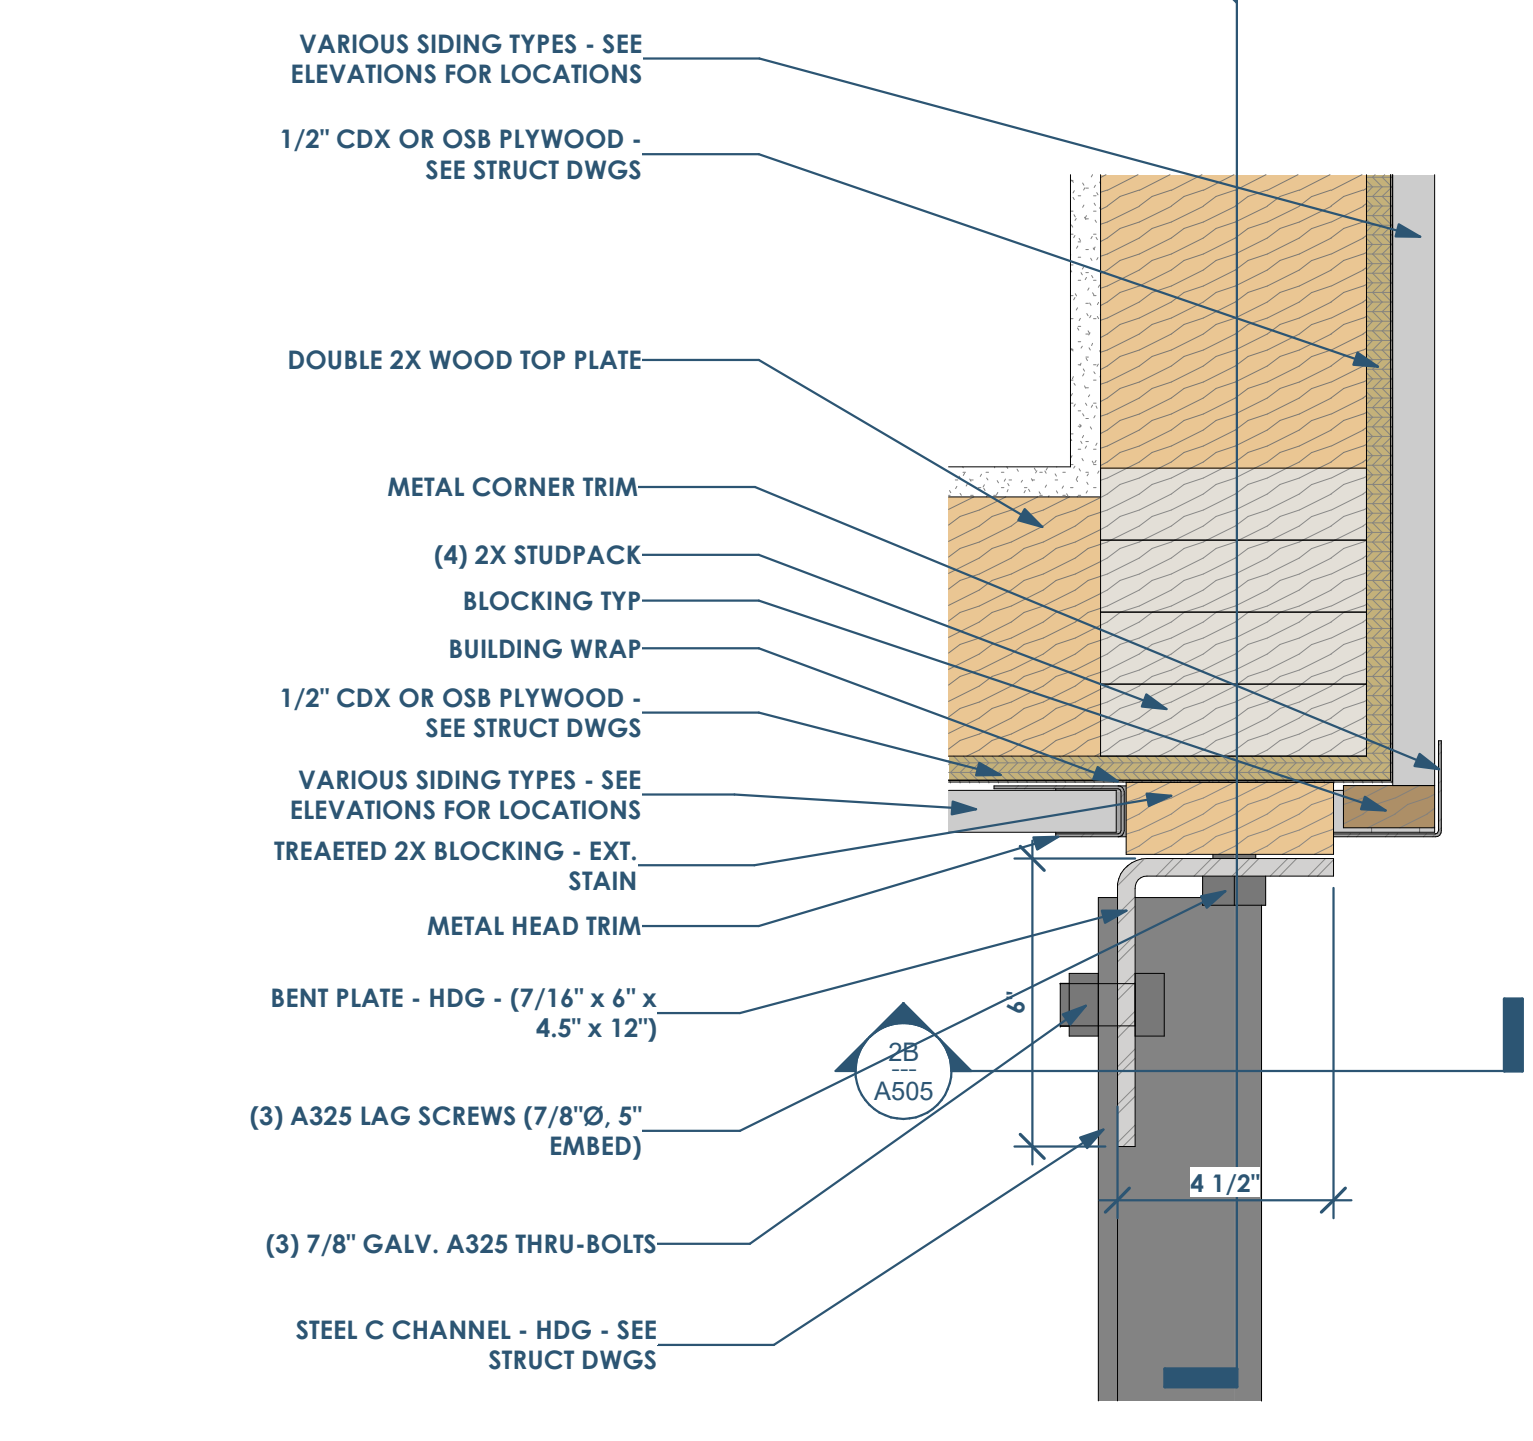

4B A505 DETAIL - ROOF 2 - C CHANNEL PLAN  
3" = 1'-0"

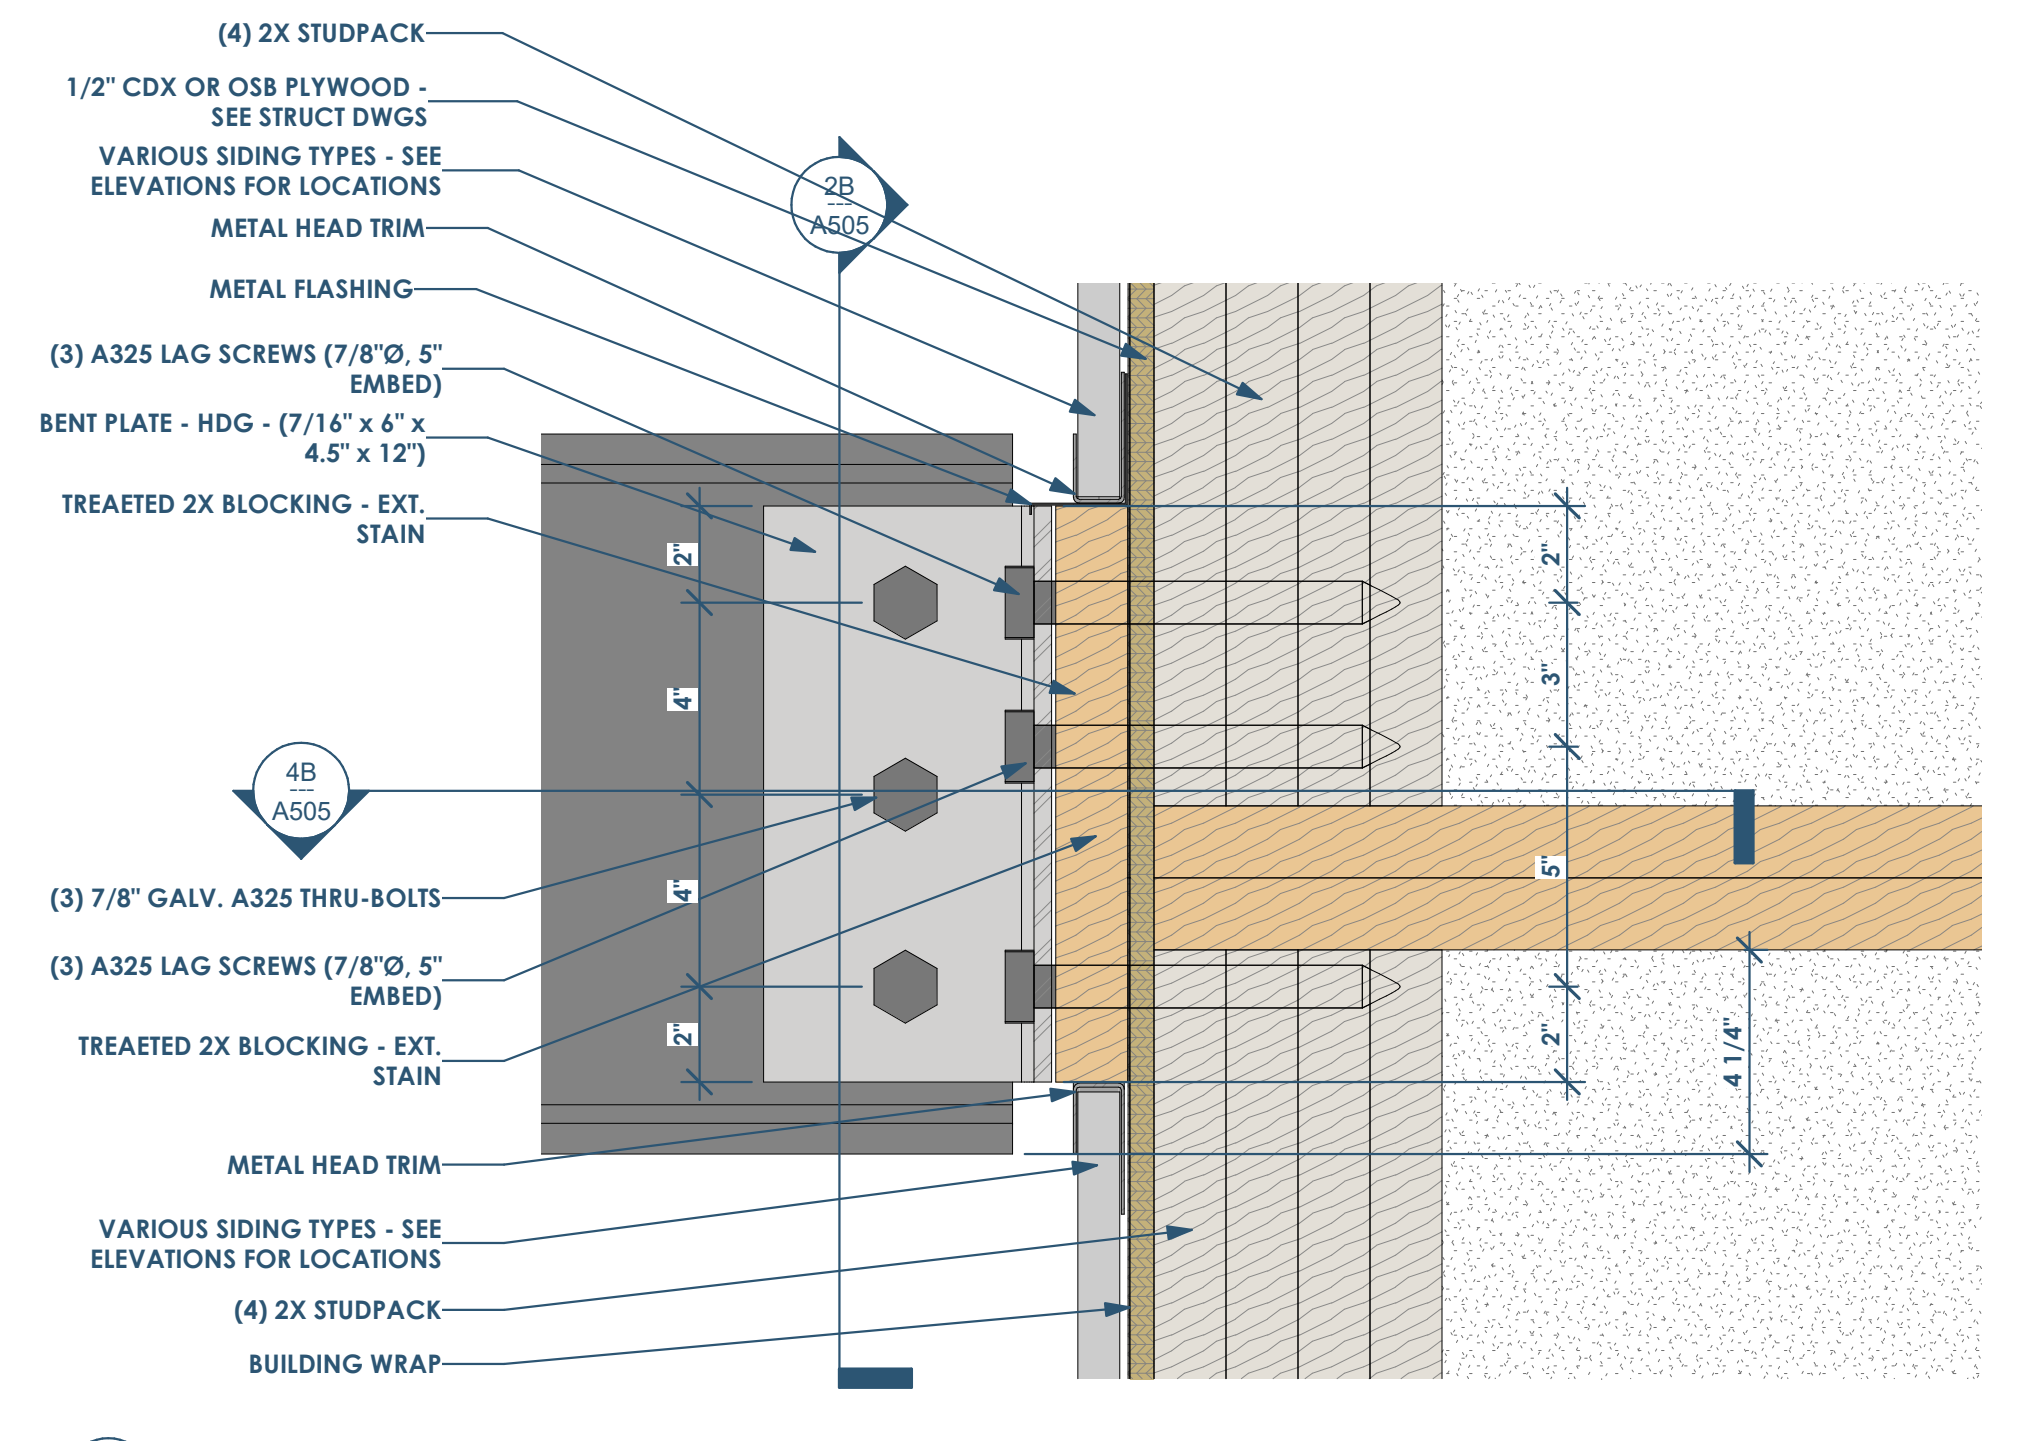

4A A505 DETAIL - ROOF 2 - C CHANNEL SECTION 1  
3" = 1'-0"

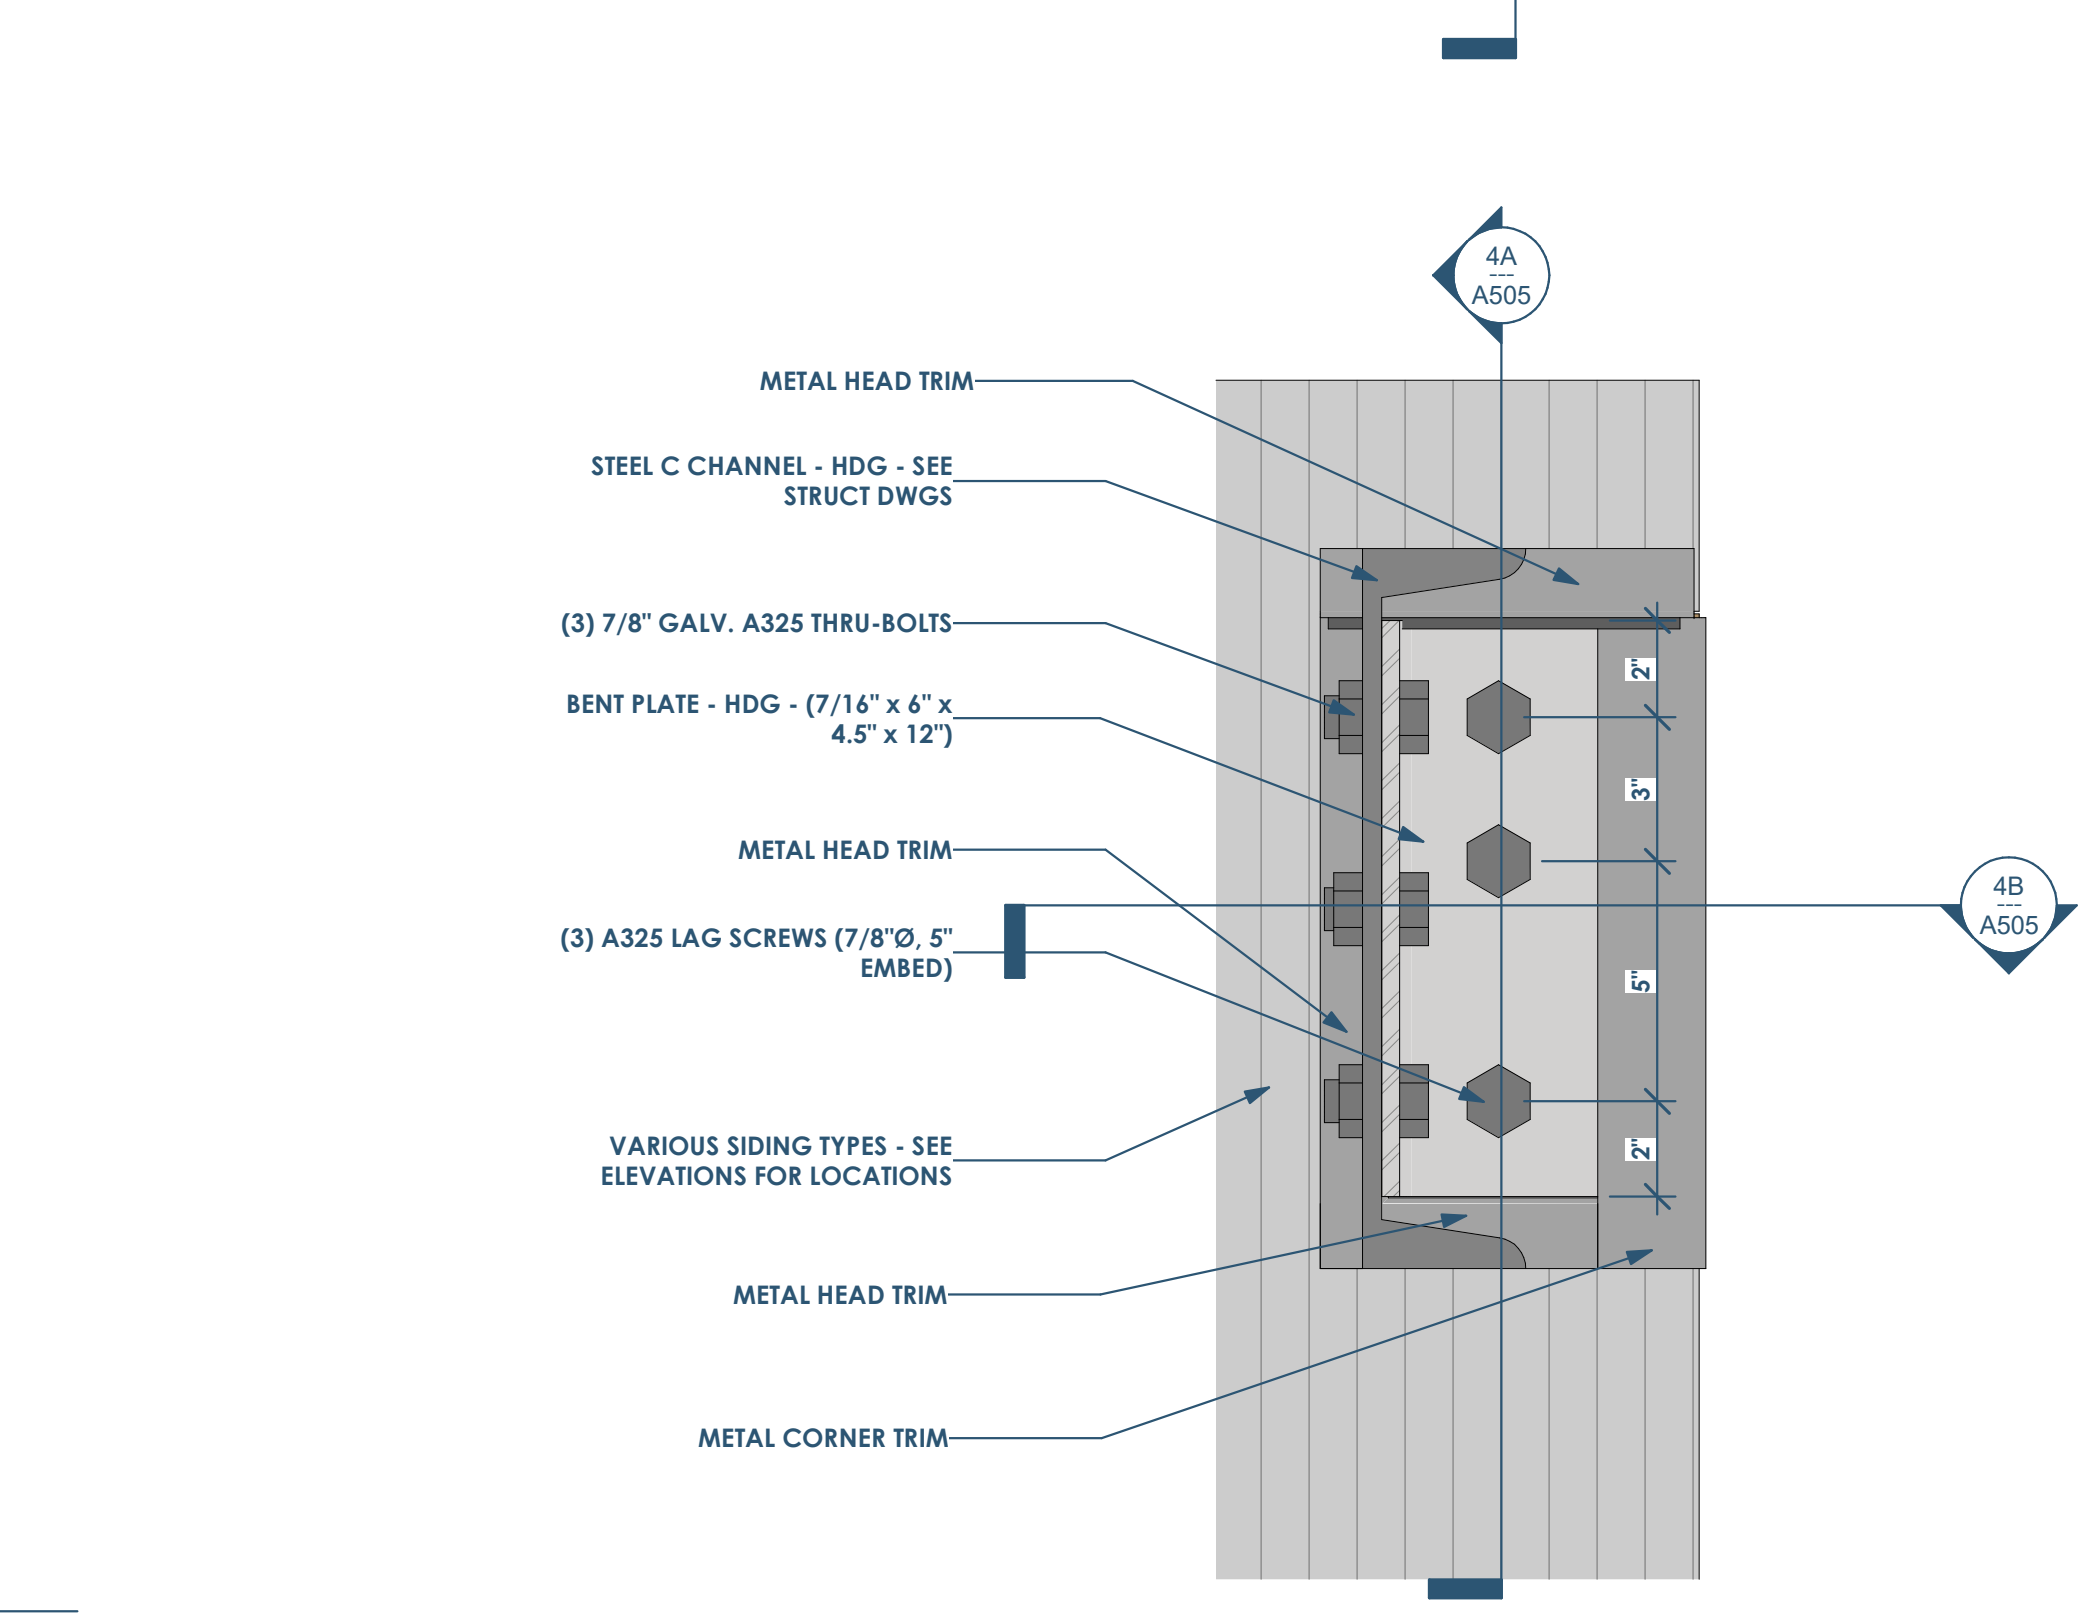

2B A505 DETAIL - ROOF 2 - C CHANNEL SECTION 2  
3" = 1'-0"

This project, like most OpeningDesign's projects, is open source. (Attribution-ShareAlike, 4.0 International-CC, BY-SA 4.0)-freely available to any party for future use, assuming the terms such as Attribution and ShareAlike are honored.

Date	Description
06/02/2022	Review before Permit