



4D A470 ELEVATION - 1 BD - KITCHEN
3/4" = 1'-0"


3D A470 ELEVATION - 1 BD - KITCHEN - FRIDGE
3/4" = 1'-0"

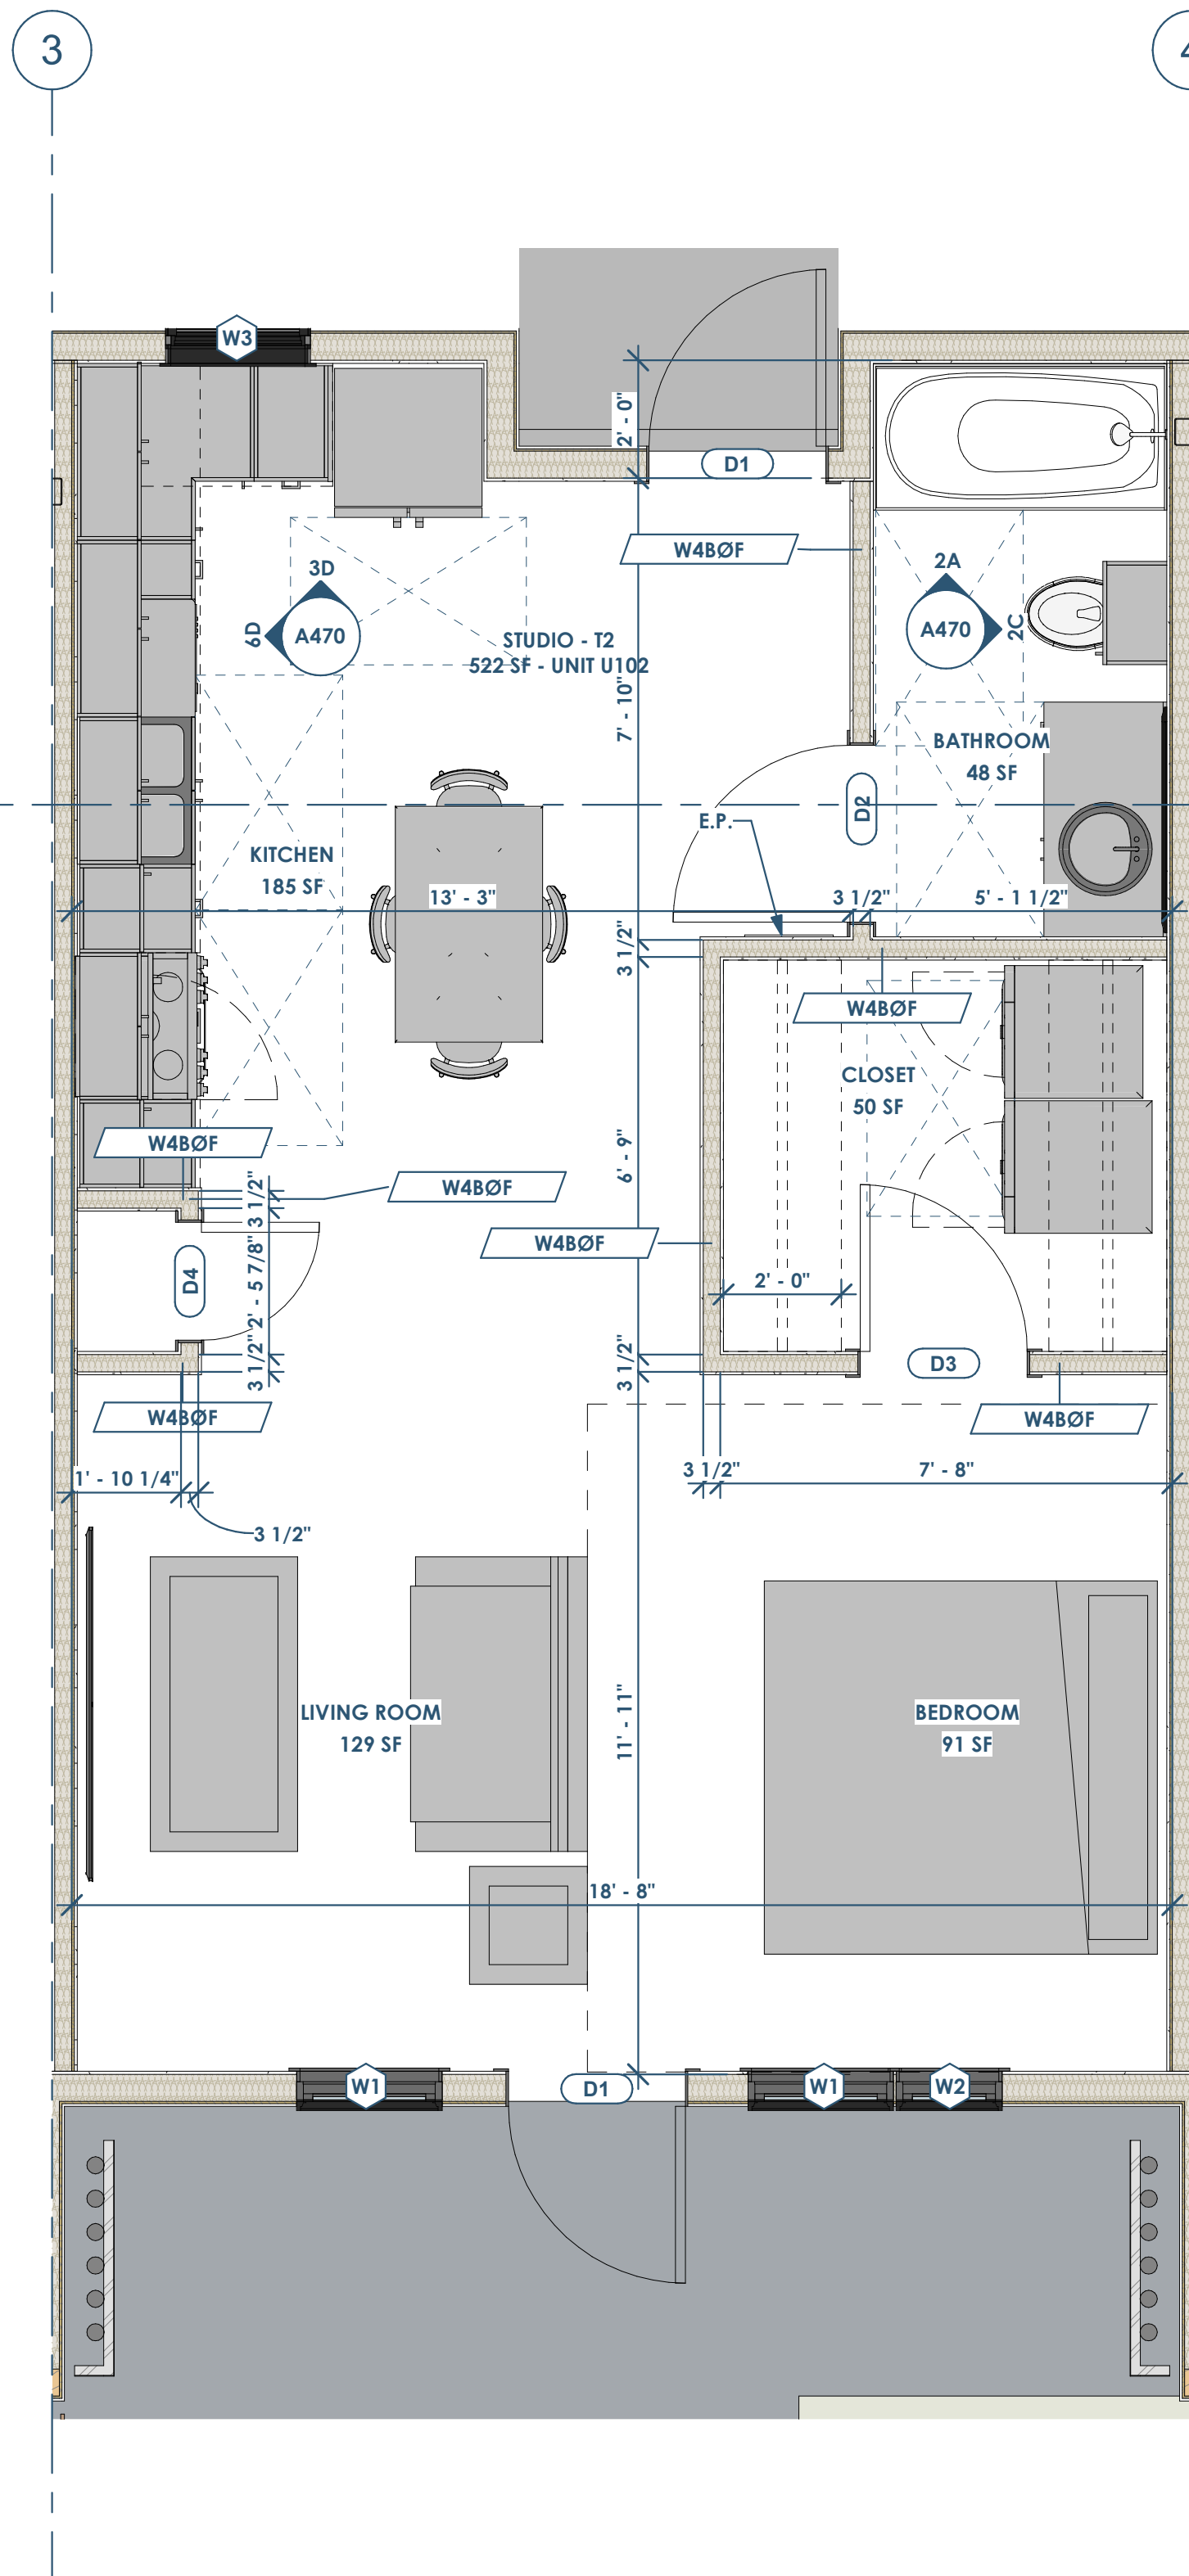


6A A470 UNIT PLAN - 1BD SHORT (TYPE B ADA UNIT - 1ST FLOOR ONLY)
3/8" = 1'-0"

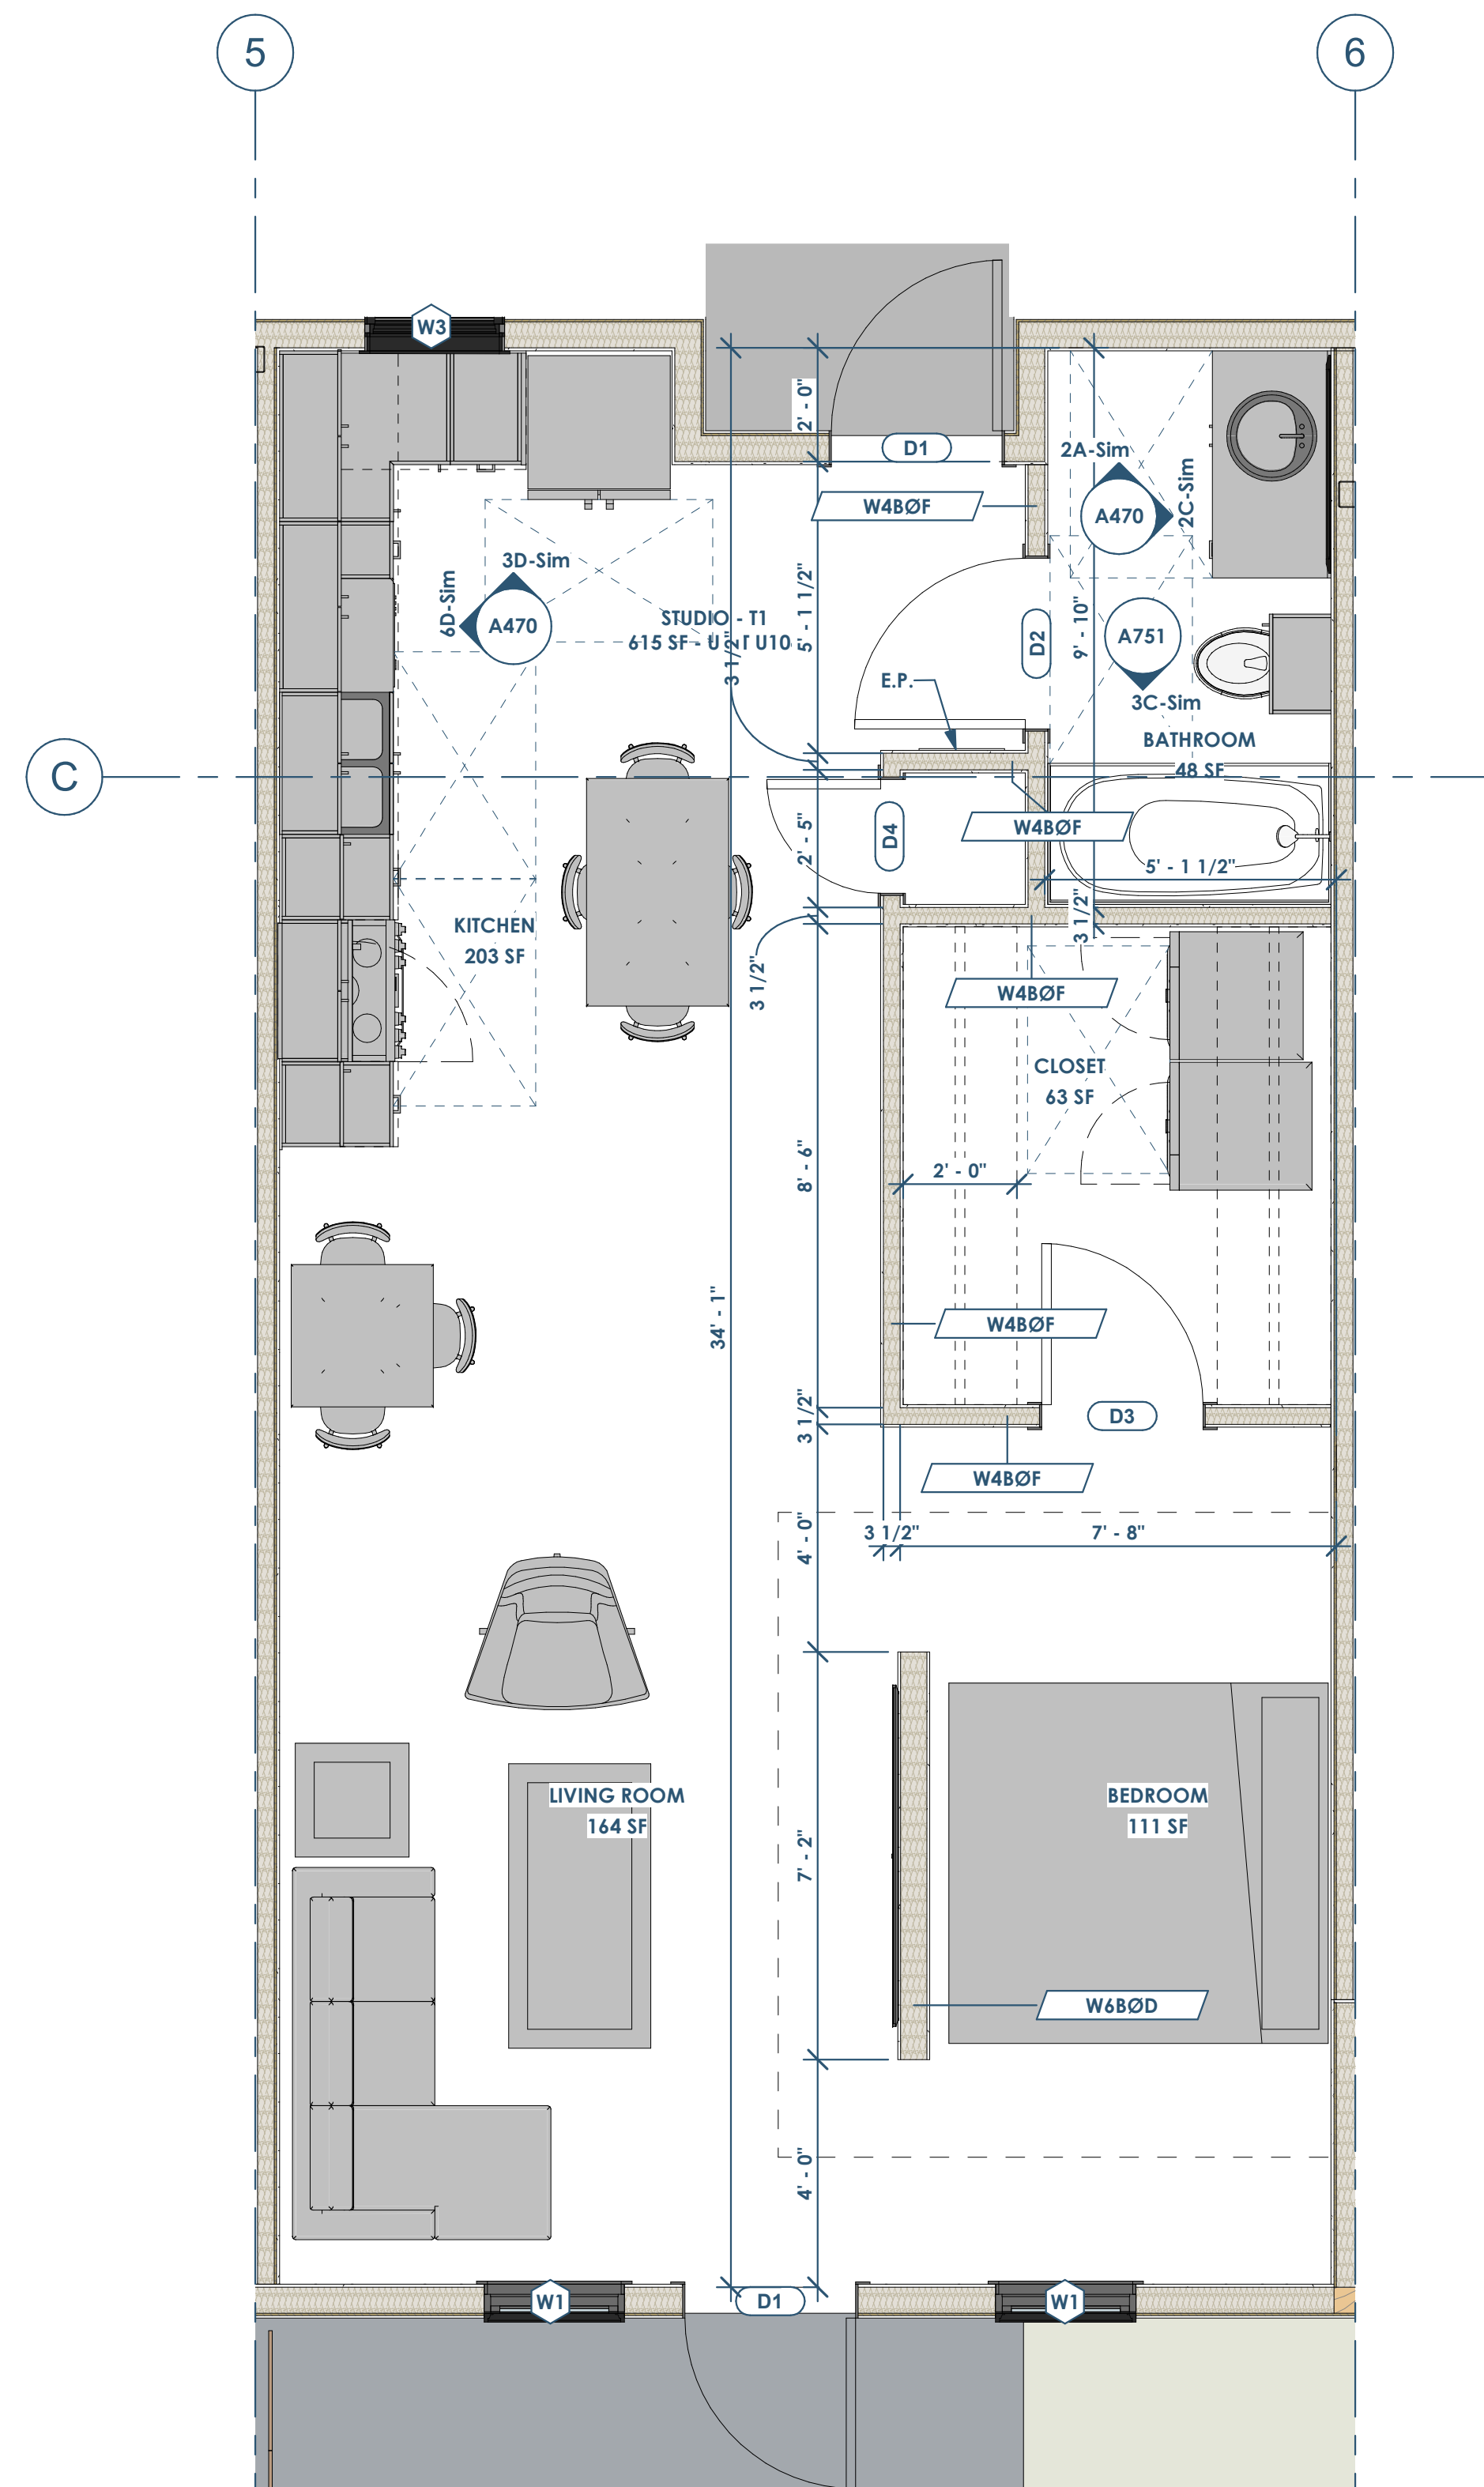

4A A470 UNIT PLAN - 1BD LONG (TYPE B ADA UNIT - 1ST FLOOR ONLY)
3/8" = 1'-0"

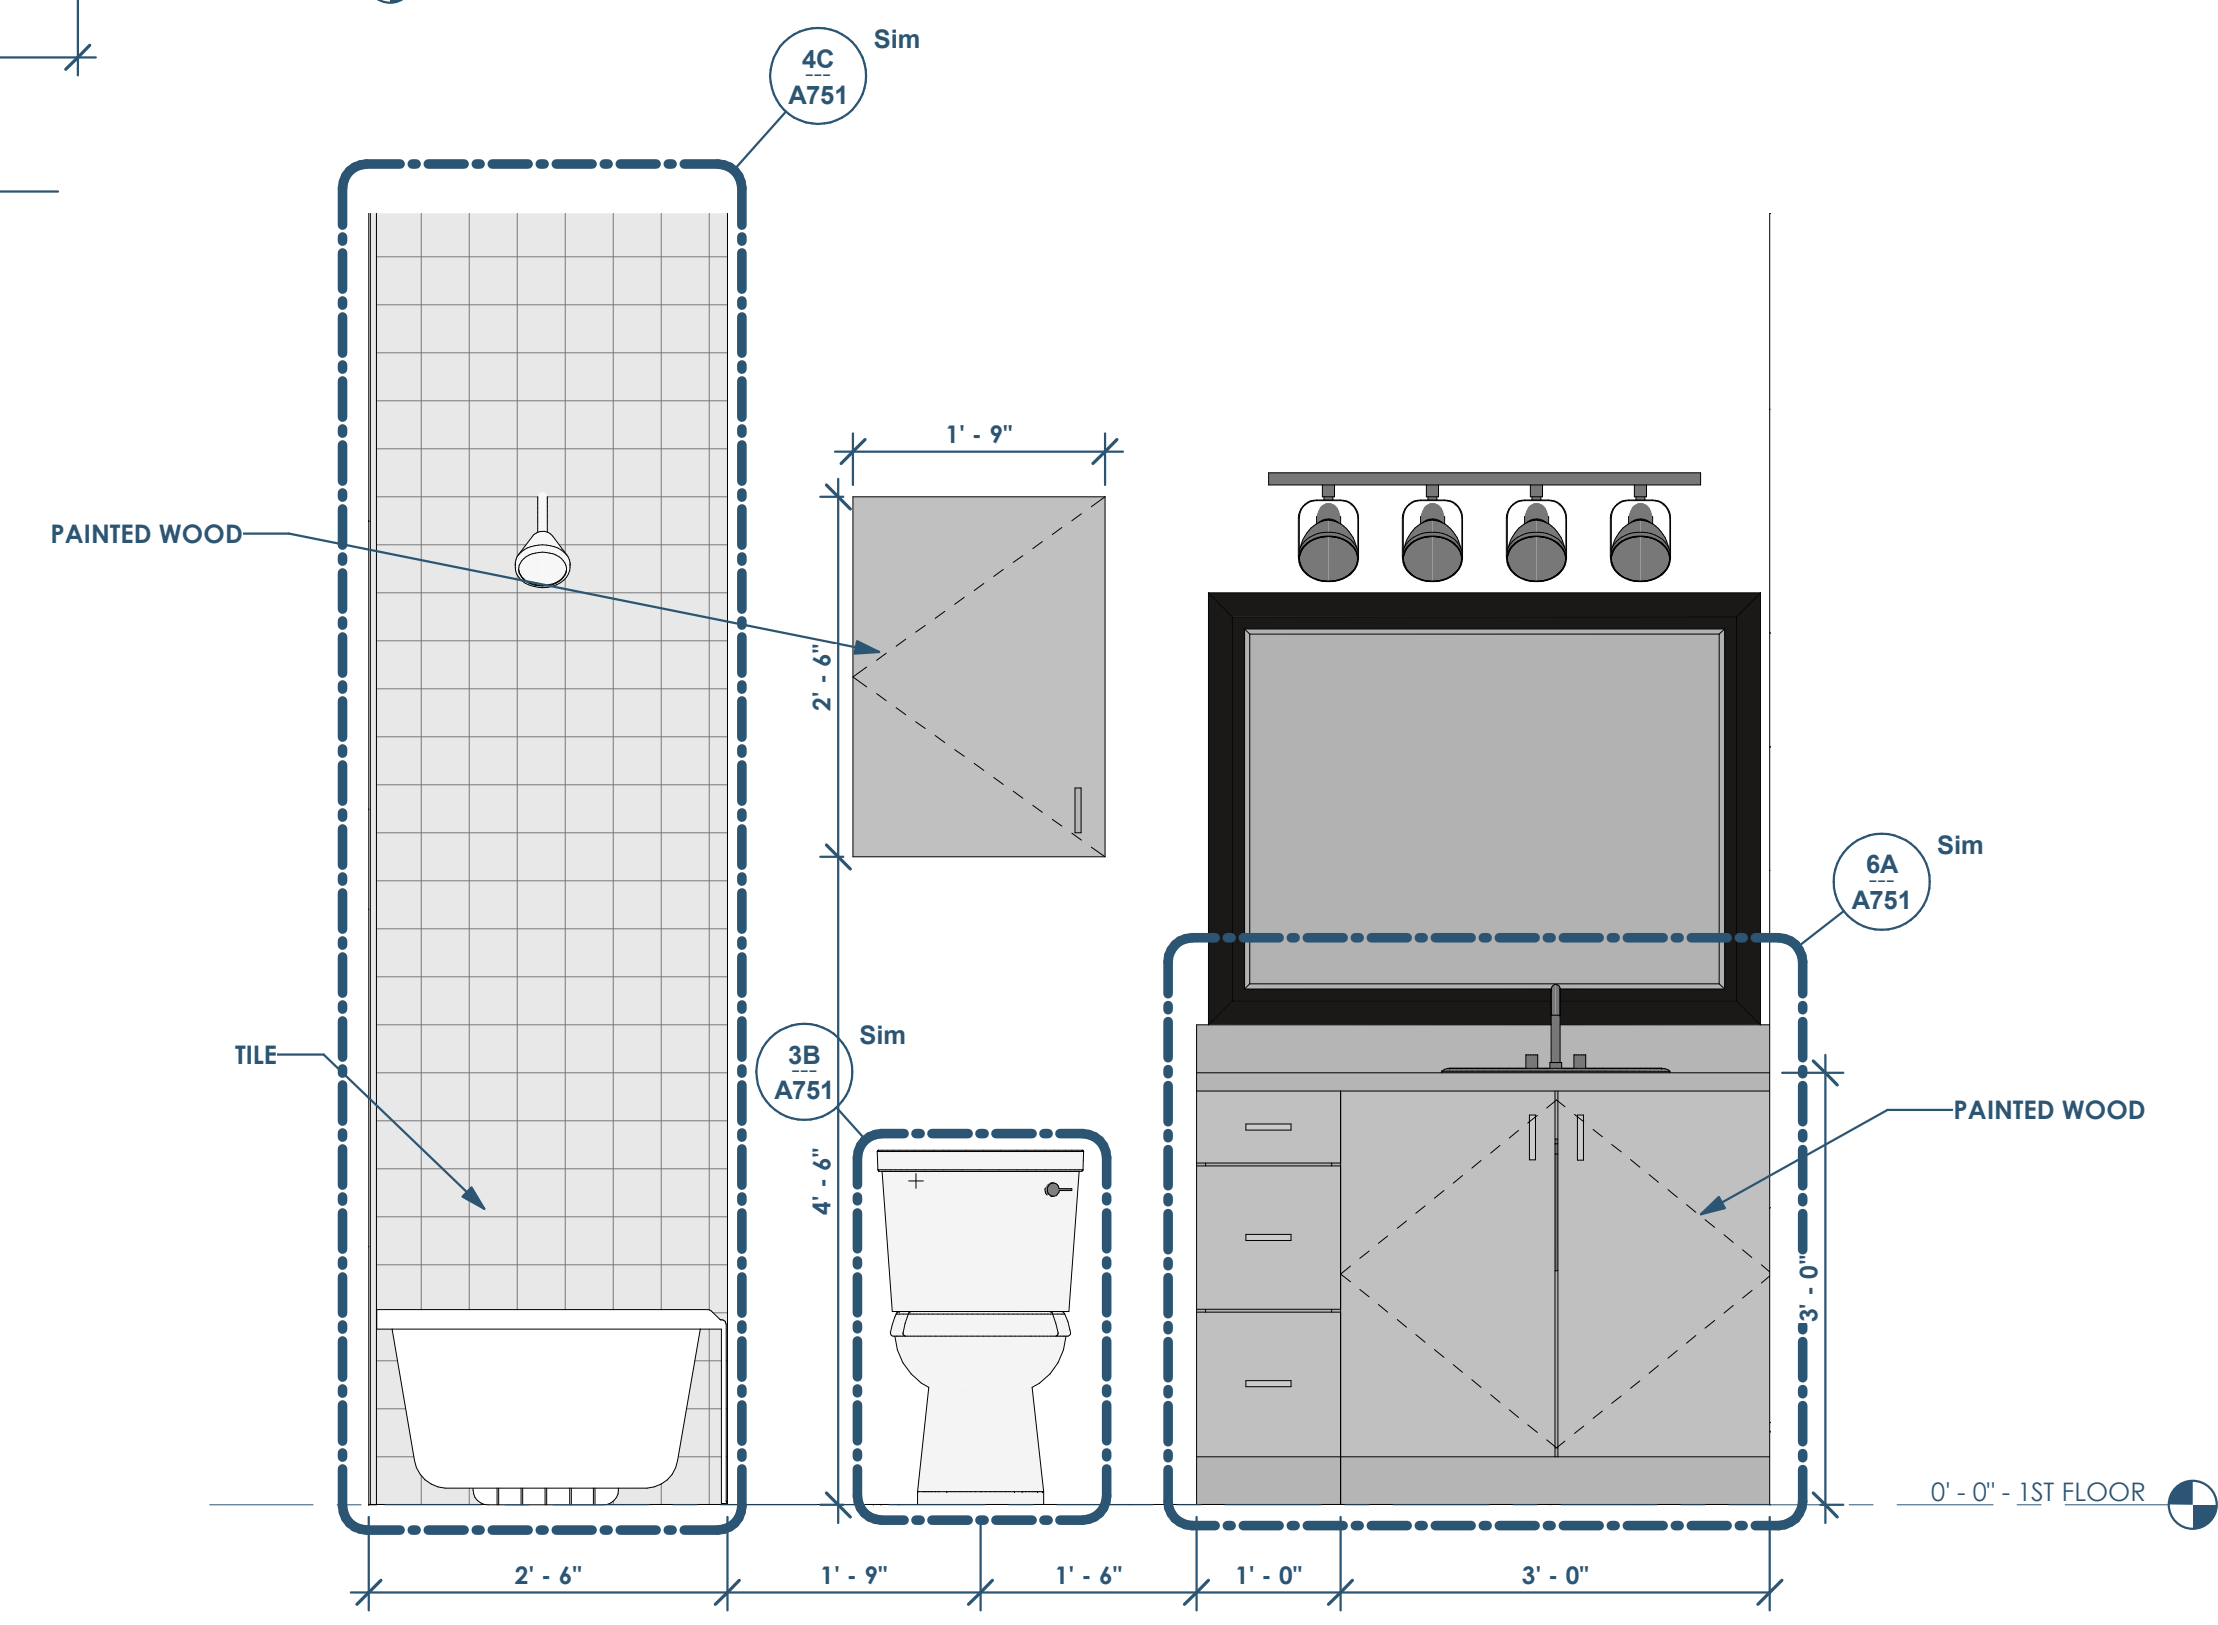

2C A470 ELEVATION - BATH - LAV
3/4" = 1'-0"

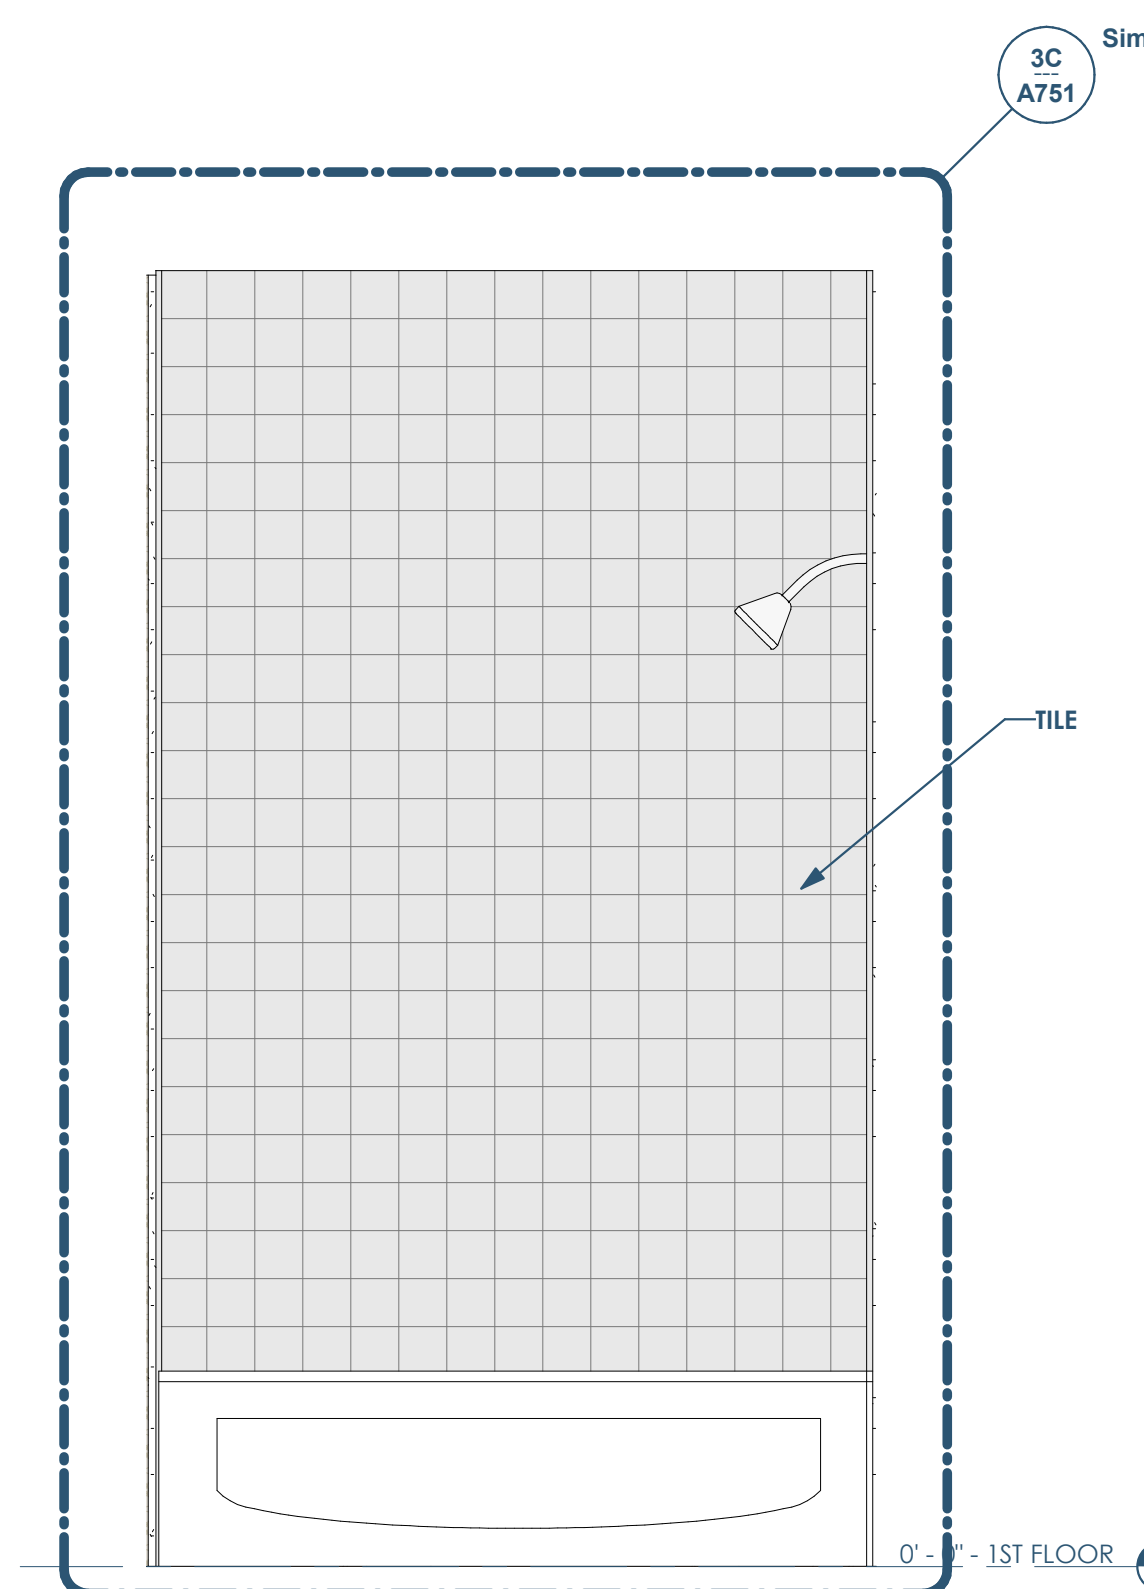

2A A470 ELEVATION - BATH - SHOWER
3/4" = 1'-0"

- FLOOR PLAN NOTES
- SEE A800 FOR PARTITION TYPES
 - SEE A600 FOR DOOR AND WINDOW TYPES
 - REFERENCE A751 FOR ACCESSIBILITY COMPLIANCE REQUIREMENTS
 - ALL FINISHES TO BE PROVIDED BY OWNER
 - MILLWORK AND APPLIANCES TO BE PROVIDED BY OWNER

This project, like most OpeningDesign's projects, is open source (Attribution-ShareAlike 4.0 International-CC BY-SA 4.0)-freely available to any party for future use, assuming the terms such as Attribution and ShareAlike are honored.

RENOVATION Wranglers
Owner: Renovation Wranglers
102 E 26th St
Bryan, TX 77803
Kateneason@wranglers.com | 979.450.9969

LKB ARCHITECTURE
Architect of Record: LKB Architecture
2929 Allen Pkwy Suite 200
Houston, TX 77019
isa@lkbarchitecture.com | 713.425.3076

DUDLEY
Structural: Dudley
6102 Imperial Loop Drive
College Station, TX 77845
(979) 777-0720

amc ENGINEERS
MEP: AMC Engineers
508 E Jackson St # 552
Burnet, TX 78611
info@amcengineers.com

openingdesign
Architect: OpeningDesign
17 S Fairchild | FL 7
Madison, WI 53703
ryan@openingdesign.com | 773.425.6456

Date	Description
06/02/2022	Review before Permit