



OCCUPANT LOAD (BASED ON TABLE 1004.1.2)						
Number	Level	Name	Occupancy	Area	Function of Space	Occupant Load
1ST FLOOR	STAIR		R-2	84 SF	CIRCULATION	200
1ST FLOOR	STAIR		R-2	84 SF	CIRCULATION	200
1ST FLOOR	OUTDOOR CORRIDOR		R-2	758 SF	CIRCULATION	200
1ST FLOOR	PATIO		R-2	84 SF	RESIDENTIAL	200
1ST FLOOR	PATIO		R-2	149 SF	RESIDENTIAL	200
1ST FLOOR	PATIO		R-2	98 SF	RESIDENTIAL	200
1ST FLOOR	PATIO		R-2	96 SF	RESIDENTIAL	200
1ST FLOOR	PATIO		R-2	141 SF	RESIDENTIAL	200
1ST FLOOR	PATIO		R-2	90 SF	RESIDENTIAL	200
1ST FLOOR	PORCH		R-2	145 SF	RESIDENTIAL	200
1ST FLOOR	PORCH		R-2	97 SF	RESIDENTIAL	200
1ST FLOOR	PORCH		R-2	94 SF	RESIDENTIAL	200
1ST FLOOR	PORCH		R-2	84 SF	RESIDENTIAL	200
111	1ST FLOOR	1BD-T1 - TYPE B	R-2	771 SF	RESIDENTIAL - 1BD	200
112	1ST FLOOR	STUDIO - T2 - TYPE B	R-2	522 SF	RESIDENTIAL - ST	200
113	1ST FLOOR	STUDIO - T1 - TYPE B	R-2	615 SF	RESIDENTIAL - ST	200
114	1ST FLOOR	STUDIO - T1 - TYPE A	R-2	615 SF	RESIDENTIAL - ST	200
115	1ST FLOOR	STUDIO - T2 - TYPE B	R-2	522 SF	RESIDENTIAL - ST	200
116	1ST FLOOR	1BD - T1 - TYPE B	R-2	771 SF	RESIDENTIAL - 1BD	200
1ST FLOOR: 15				5842 SF		38.0
2ND FLOOR	STAIR		R-2	84 SF	CIRCULATION	200
2ND FLOOR	STAIR		R-2	84 SF	CIRCULATION	200
2ND FLOOR	OUTDOOR CORRIDOR		R-2	612 SF	CIRCULATION	200
2ND FLOOR	PORCH		R-2	334 SF	RESIDENTIAL	200
2ND FLOOR	PORCH		R-2	107 SF	RESIDENTIAL	200
2ND FLOOR	PORCH		R-2	101 SF	RESIDENTIAL	200
2ND FLOOR	PORCH		R-2	131 SF	RESIDENTIAL	200
2ND FLOOR	BALCONY		R-2	123 SF	RESIDENTIAL	200
121	2ND FLOOR	BALCONY	R-2	123 SF	RESIDENTIAL	200
122	2ND FLOOR	STUDIO - T2	R-2	525 SF	RESIDENTIAL - ST	200
123	2ND FLOOR	STUDIO - T1	R-2	617 SF	RESIDENTIAL - ST	200
124	2ND FLOOR	STUDIO - T1	R-2	617 SF	RESIDENTIAL - ST	200
125	2ND FLOOR	STUDIO - T2	R-2	525 SF	RESIDENTIAL - ST	200
126	2ND FLOOR	1BD-T1	R-2	771 SF	RESIDENTIAL - 1BD	200
2ND FLOOR: 15				5526 SF		35.0
3RD FLOOR	STAIR		R-2	84 SF	CIRCULATION	200
3RD FLOOR	STAIR		R-2	81 SF	CIRCULATION	200
3RD FLOOR	OUTDOOR CORRIDOR		R-2	635 SF	CIRCULATION	200
3RD FLOOR	BALCONY		R-2	123 SF	RESIDENTIAL	200
3RD FLOOR	BALCONY		R-2	123 SF	RESIDENTIAL	200
3RD FLOOR	PORCH		R-2	224 SF	RESIDENTIAL	200
3RD FLOOR	PORCH		R-2	107 SF	RESIDENTIAL	200
3RD FLOOR	PORCH		R-2	101 SF	RESIDENTIAL	200
3RD FLOOR	PORCH		R-2	131 SF	RESIDENTIAL	200
131	3RD FLOOR	1BD-T1	R-2	771 SF	RESIDENTIAL - 1BD	200
132	3RD FLOOR	STUDIO - T2	R-2	525 SF	RESIDENTIAL - ST	200
133	3RD FLOOR	STUDIO - T1	R-2	618 SF	RESIDENTIAL - ST	200
134	3RD FLOOR	STUDIO - T1	R-2	618 SF	RESIDENTIAL - ST	200
135	3RD FLOOR	STUDIO - T2	R-2	525 SF	RESIDENTIAL - ST	200
136	3RD FLOOR	1BD-T1	R-2	771 SF	RESIDENTIAL - 1BD	200
3RD FLOOR: 15				5435 SF		35.0
Grand total: 49				16803 SF		108.0

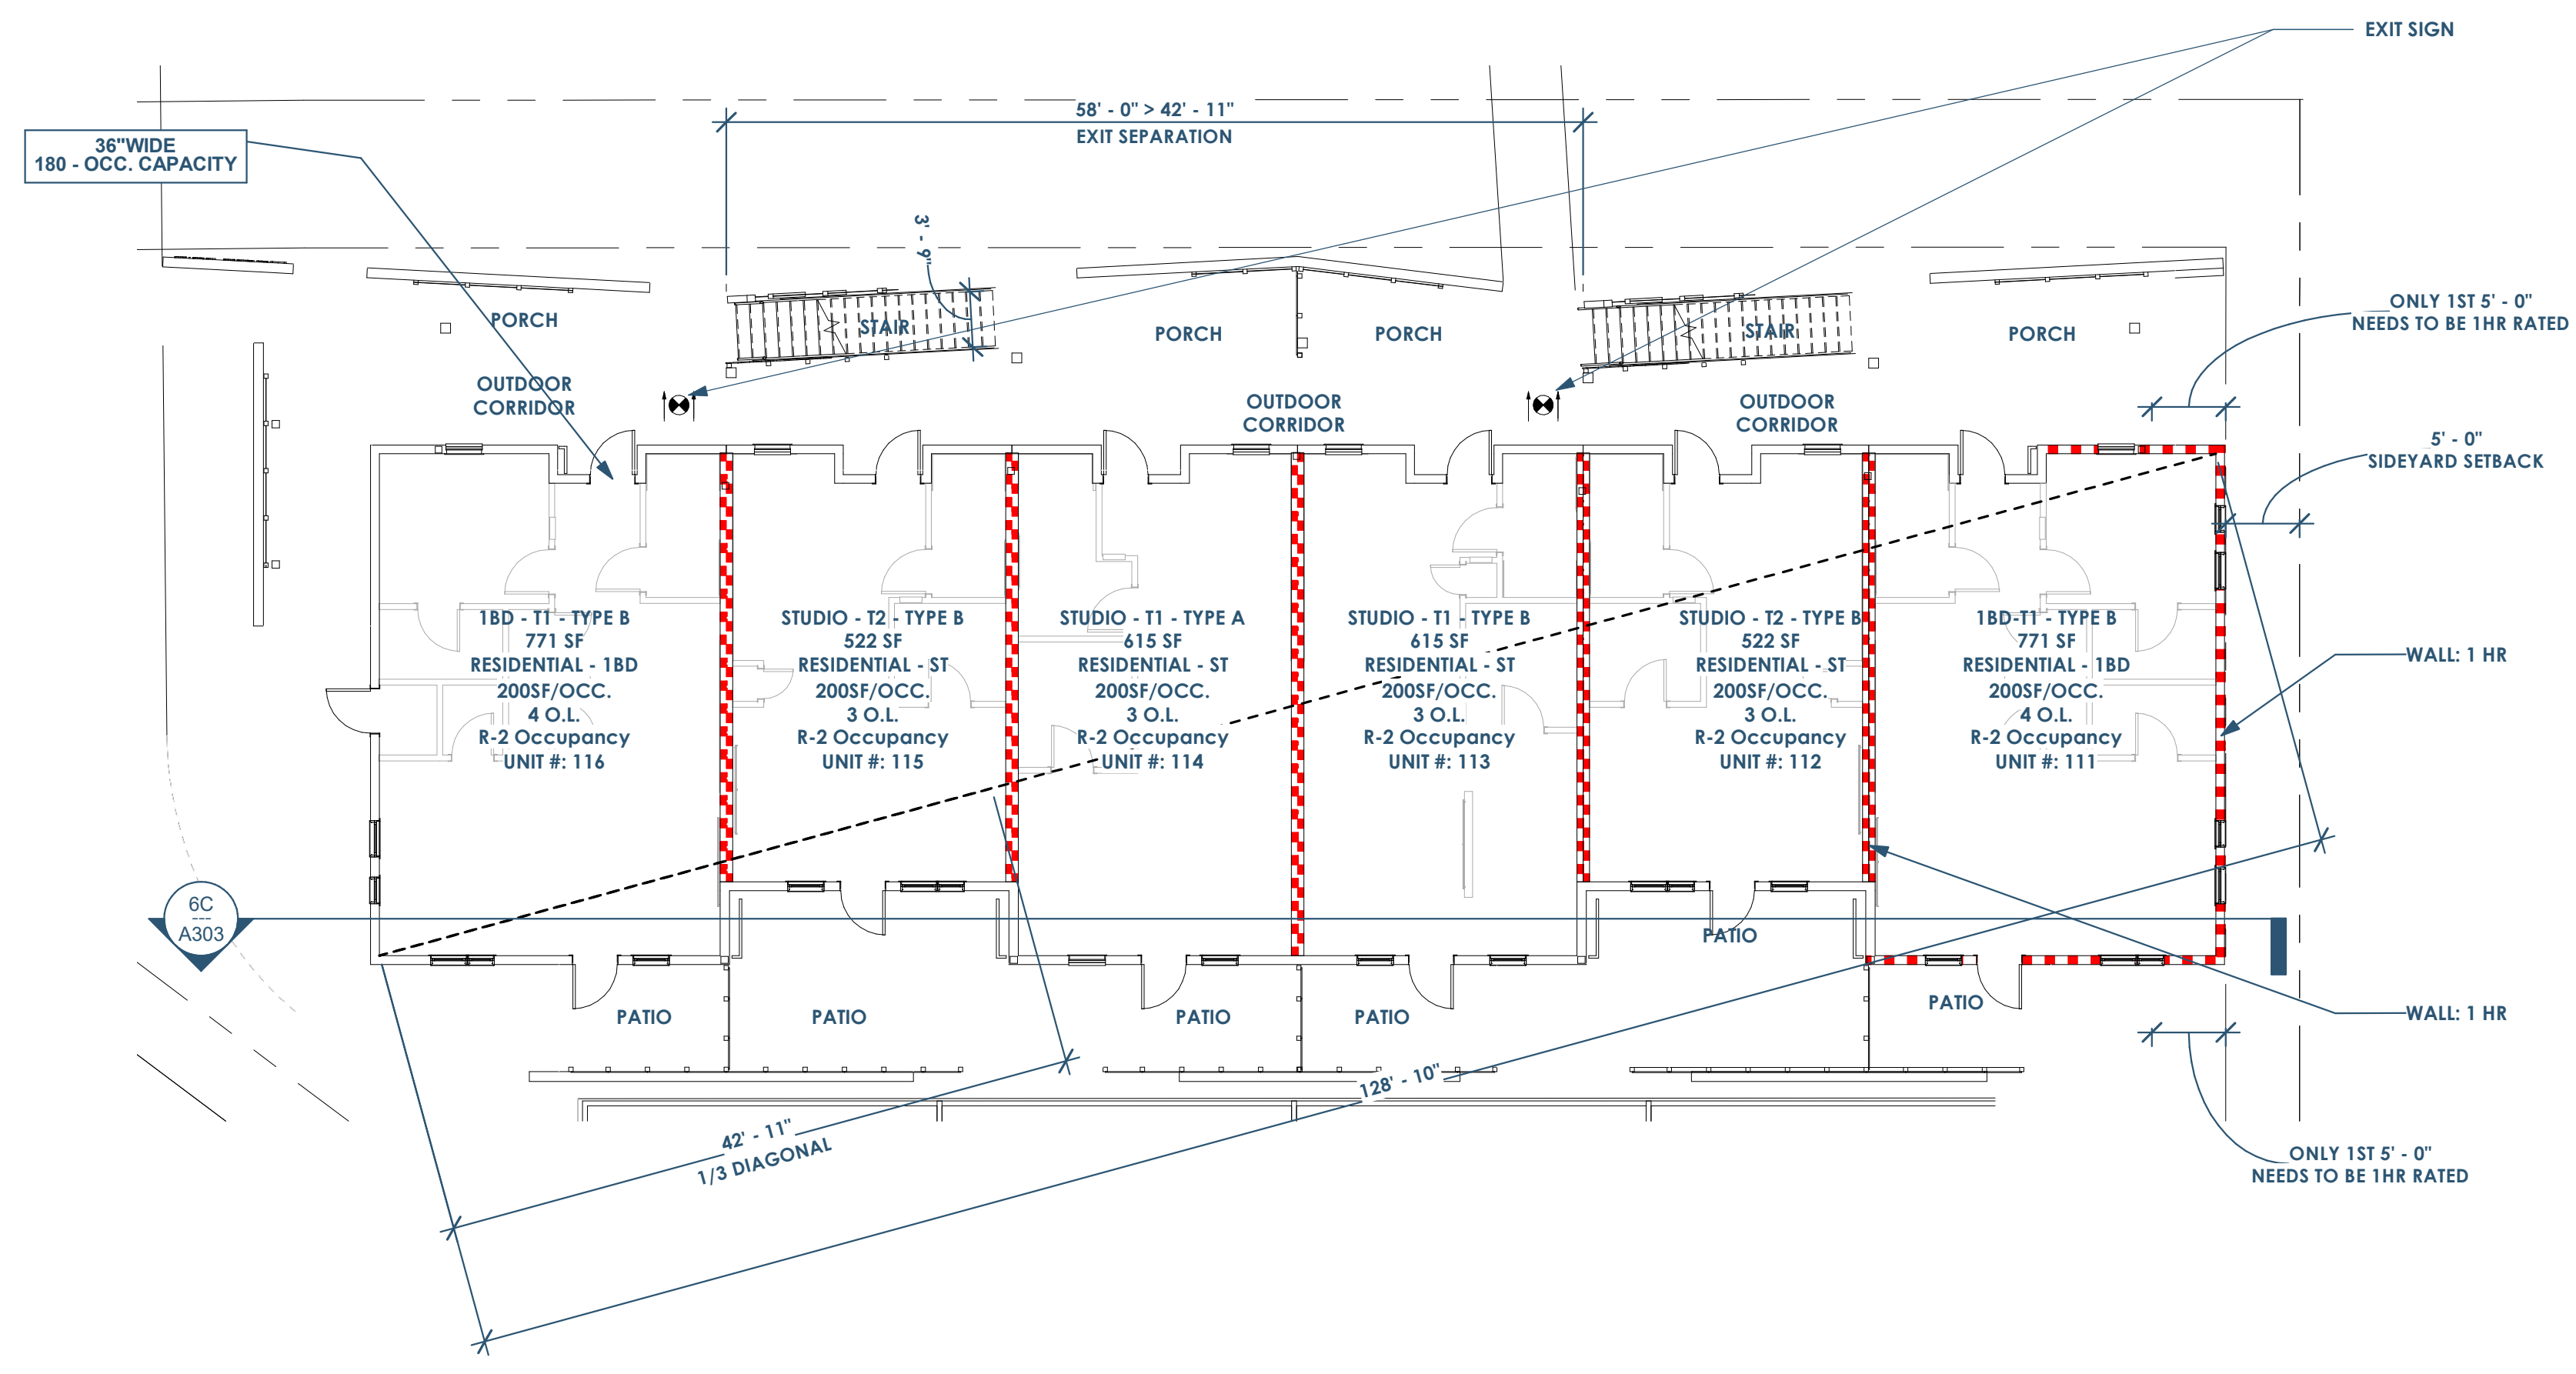


6C LIFE SAFETY - 1ST FLOOR
1" = 10'-0"

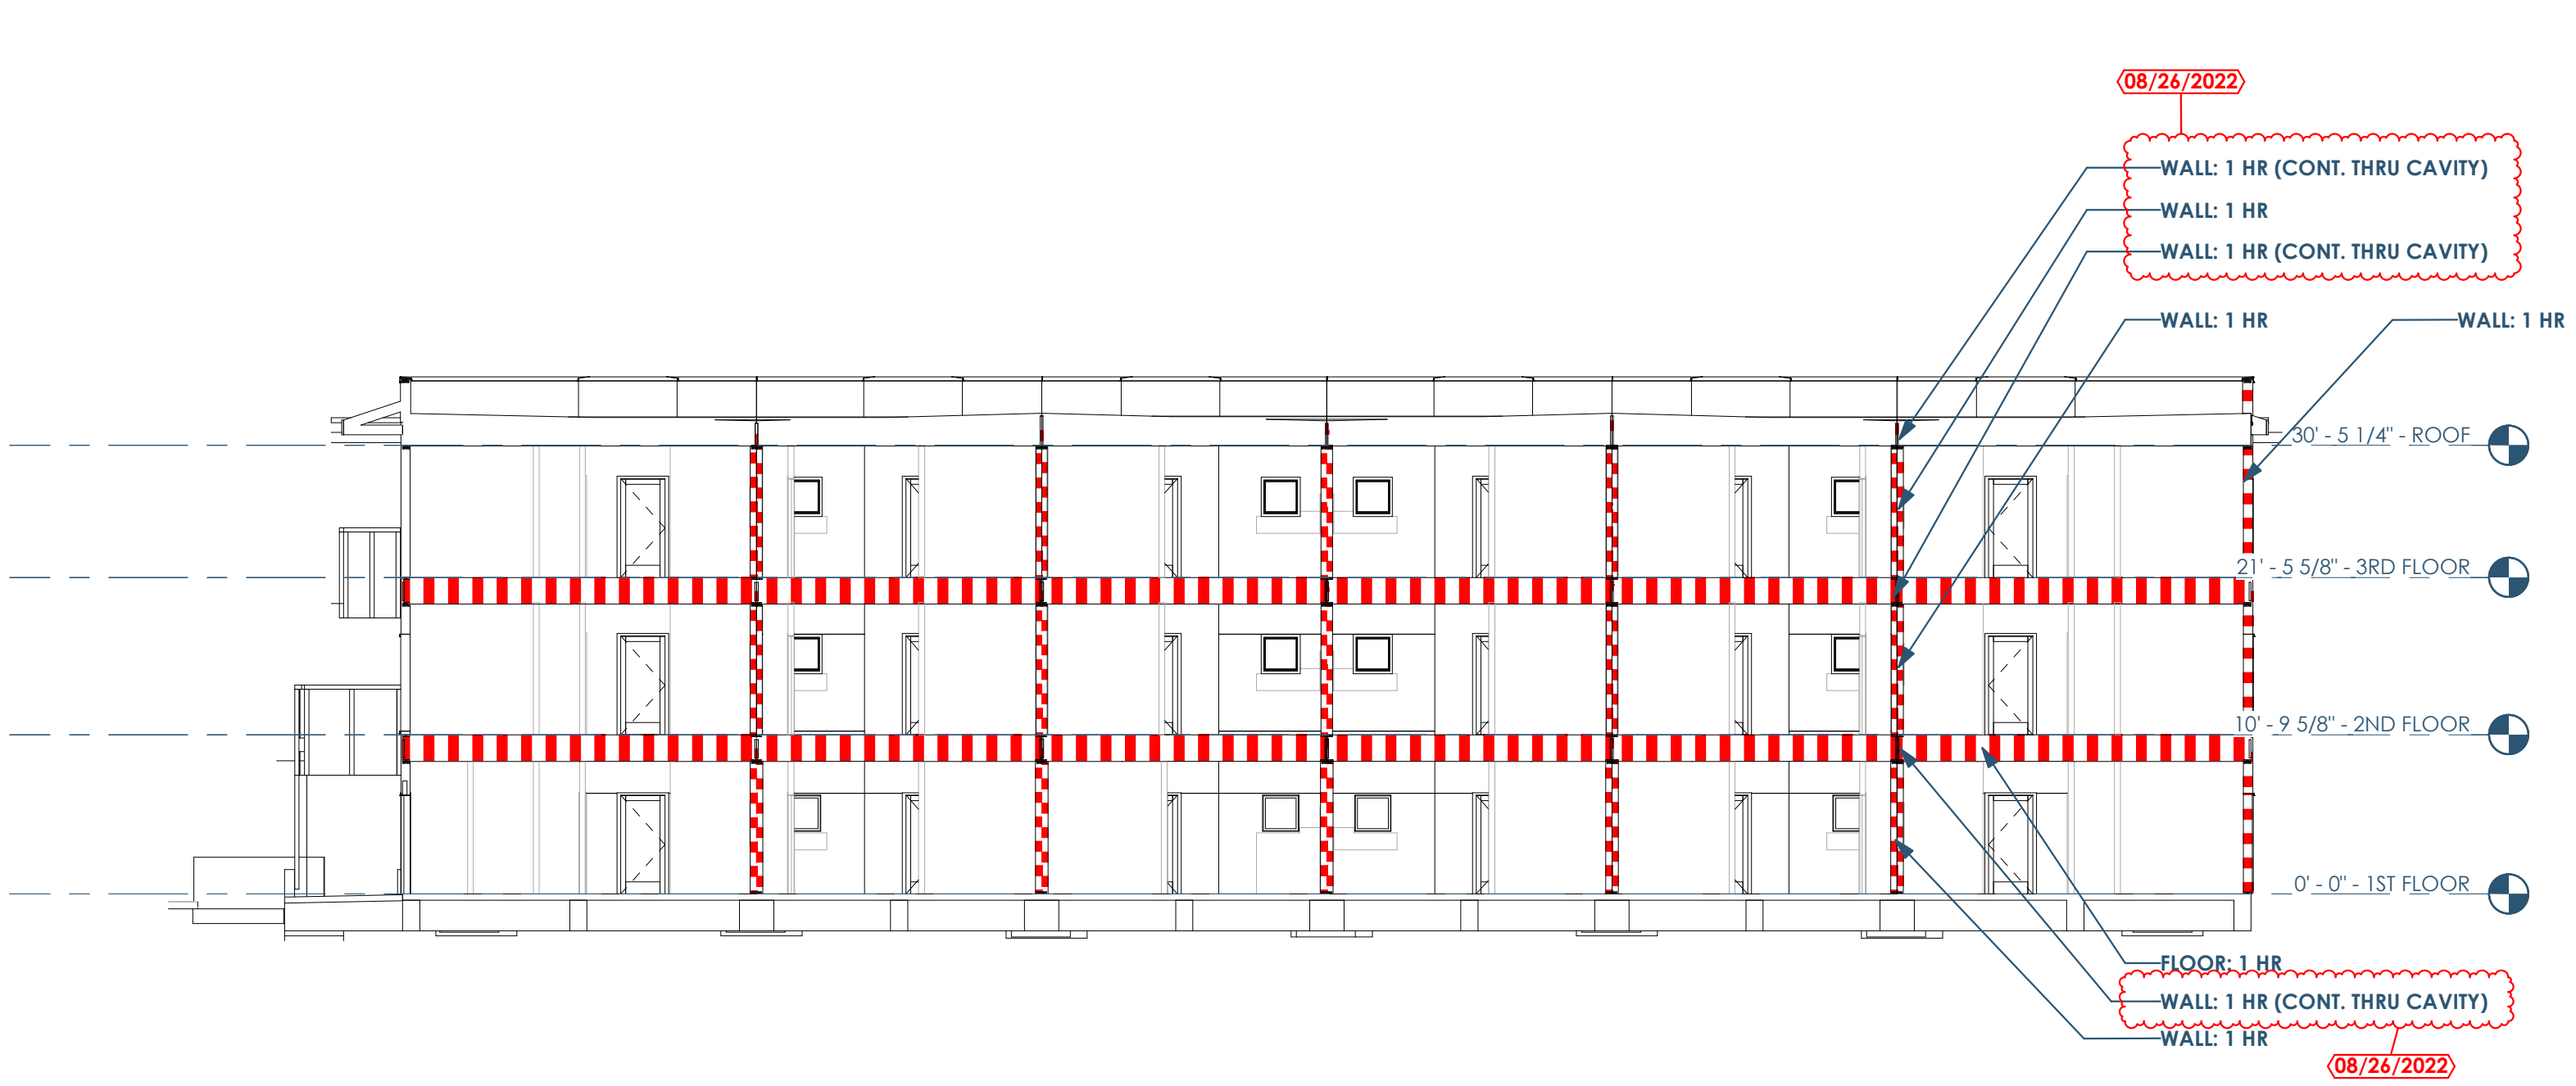

3B LIFE SAFETY SECTION - EAST/WEST
3/32" = 1'-0"

RATED WALLS/FLOORS LEGEND

- RATED - 4 HR
- RATED - 3 HR
- RATED - 2 HR
- RATED - 1.5 HR
- RATED - 1 HR
- RATED - 0.5 HR

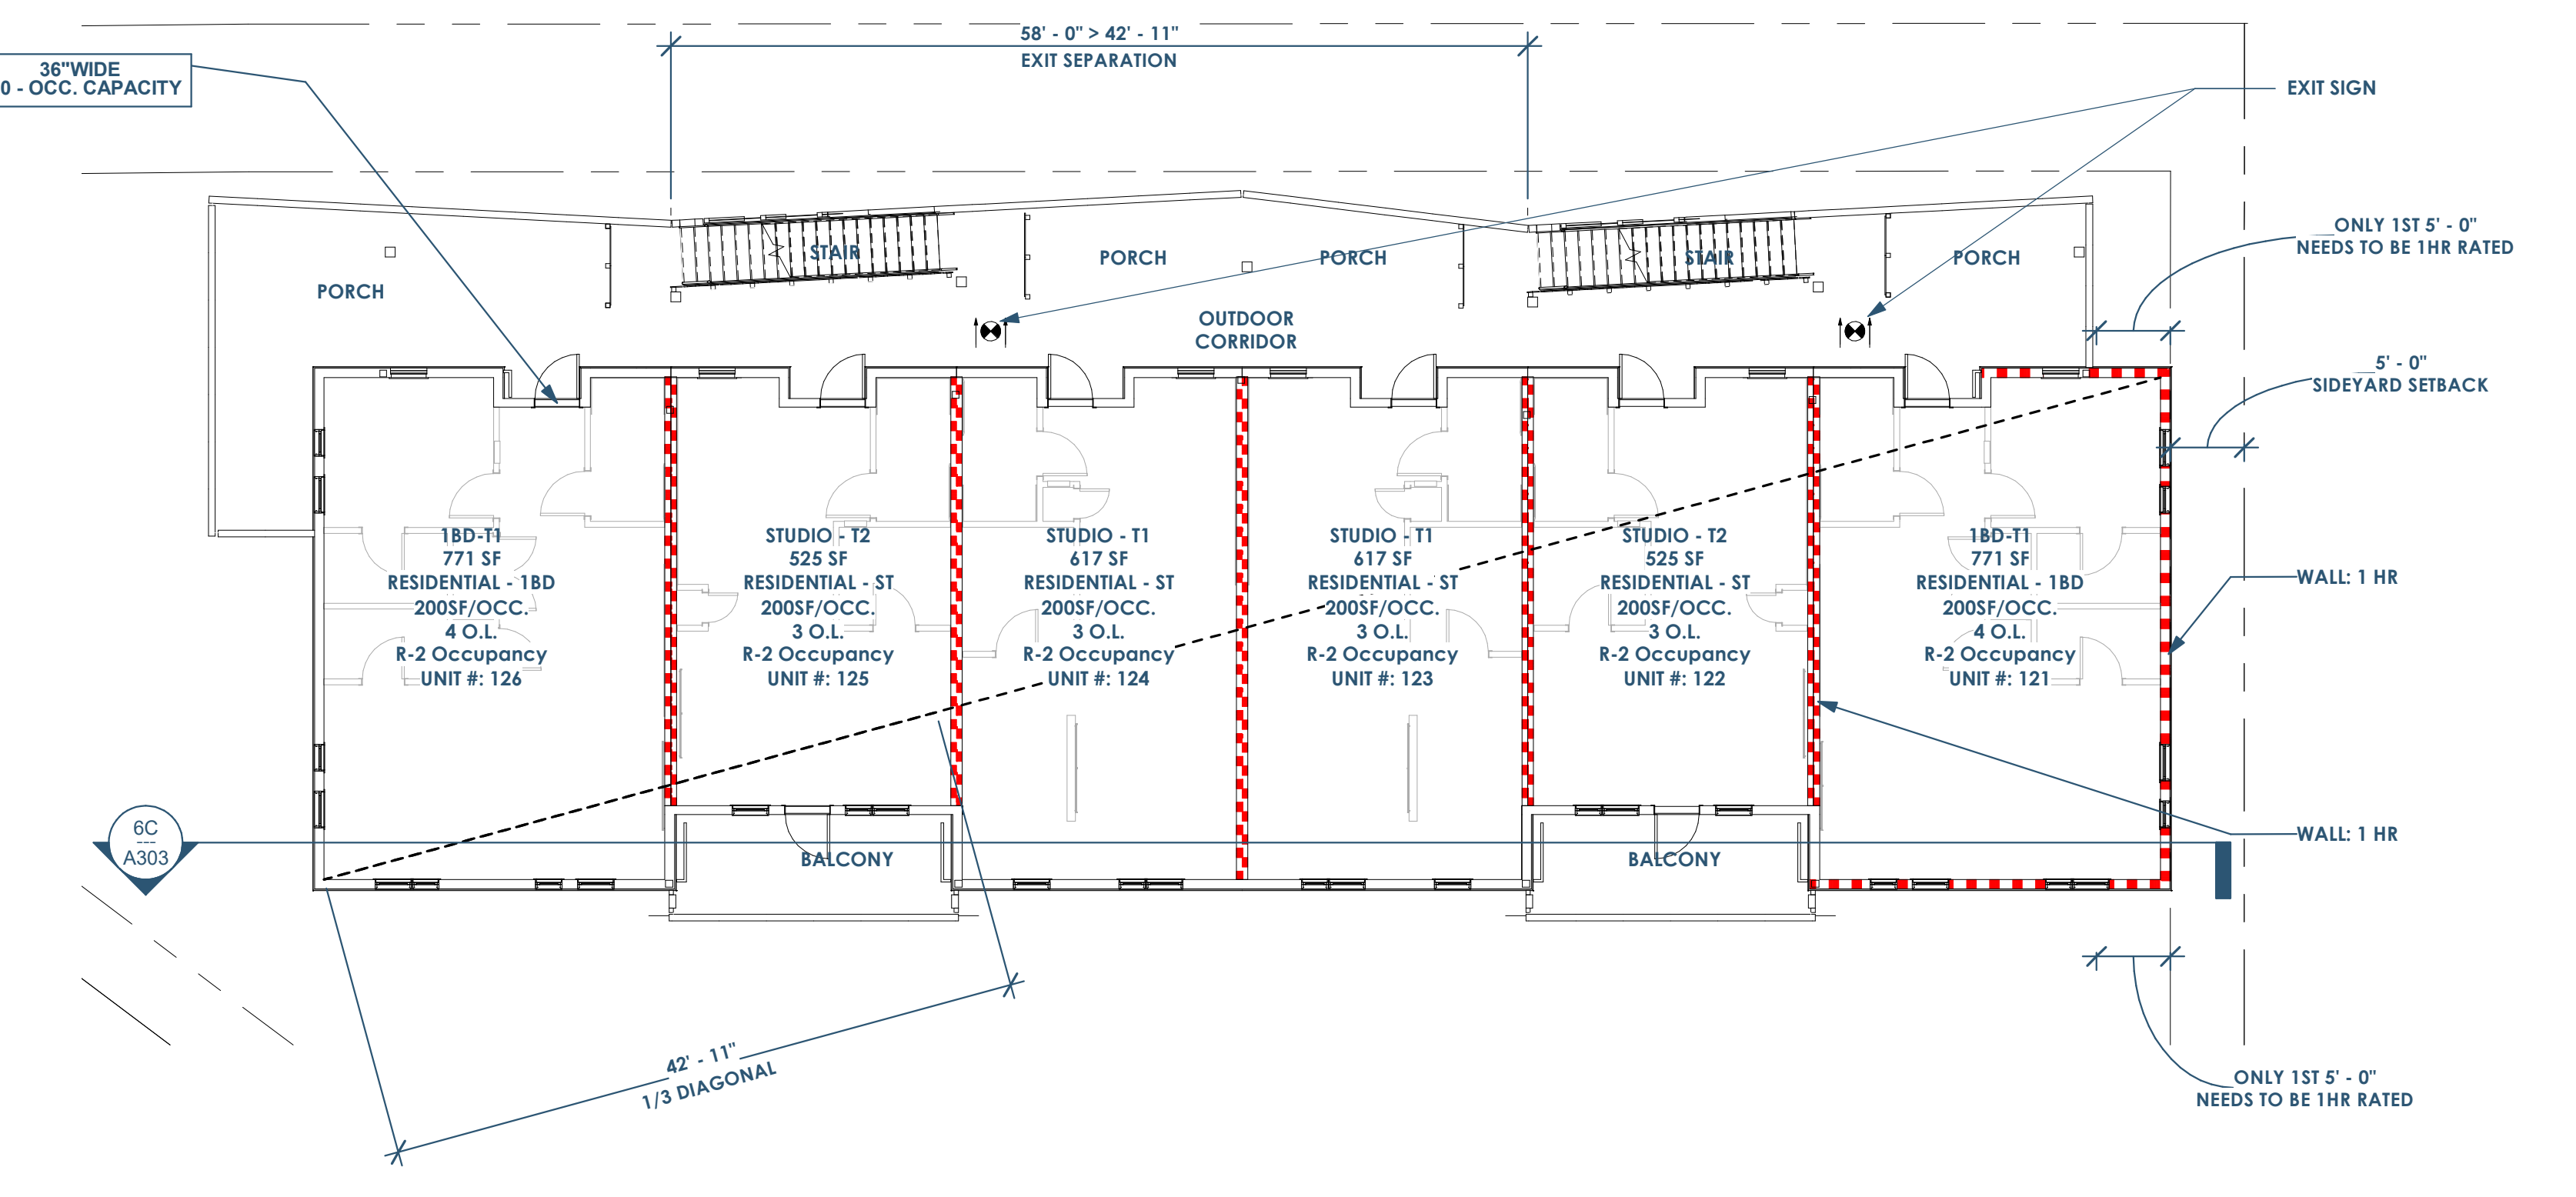

6A LIFE SAFETY - 2ND FLOOR
1" = 10'-0"

RENOVATION
Owner: Renovation Wranglers
102 E 26th St
Bryan, TX 77803
Kateneason@retime.com | 979.450.9969

ARCHITECTURE
Architect of Record: LKB Architecture
2929 Allen Pkwy Suite 200
Houston, TX 77019
isa@lkbarchitecture.com | 713.425.3076

DUDDLEY
Structural: Dudley
Firm# 18677
6102 Imperial Loop Drive
College Station, TX 77845
corkle@dudleyeng.com | (979) 777-0720

amc ENGINEERS
MEP: AMC Engineers
Texas Firm #9441
508 E Jackson St # 552
Bunnet, TX 78611
info@amcengineers.com | 512.535.6427

This project, like most OpeningDesign's projects, is open source. (Attribution-ShareAlike 4.0 International-CC BY-SA 4.0)-is freely available to any party for future use, assuming the terms such as Attribution and ShareAlike are honored.

openingdesign
Architect: OpeningDesign
17 S Fairchild | FL 7
Madison, WI 53703
ryan@openingdesign.com | 773.425.6456

Date	Description
08/10/2022	Issued for Permit
08/26/2022	Permit Revisions