



This project, like most OpeningDesign's projects, is open source (Attribution-ShareAlike 4.0 International-CC BY-SA 4.0)-freely available to any party for future use, assuming the terms such as Attribution and ShareAlike are honored.


Date	Description
05.19.2022	Progress Set

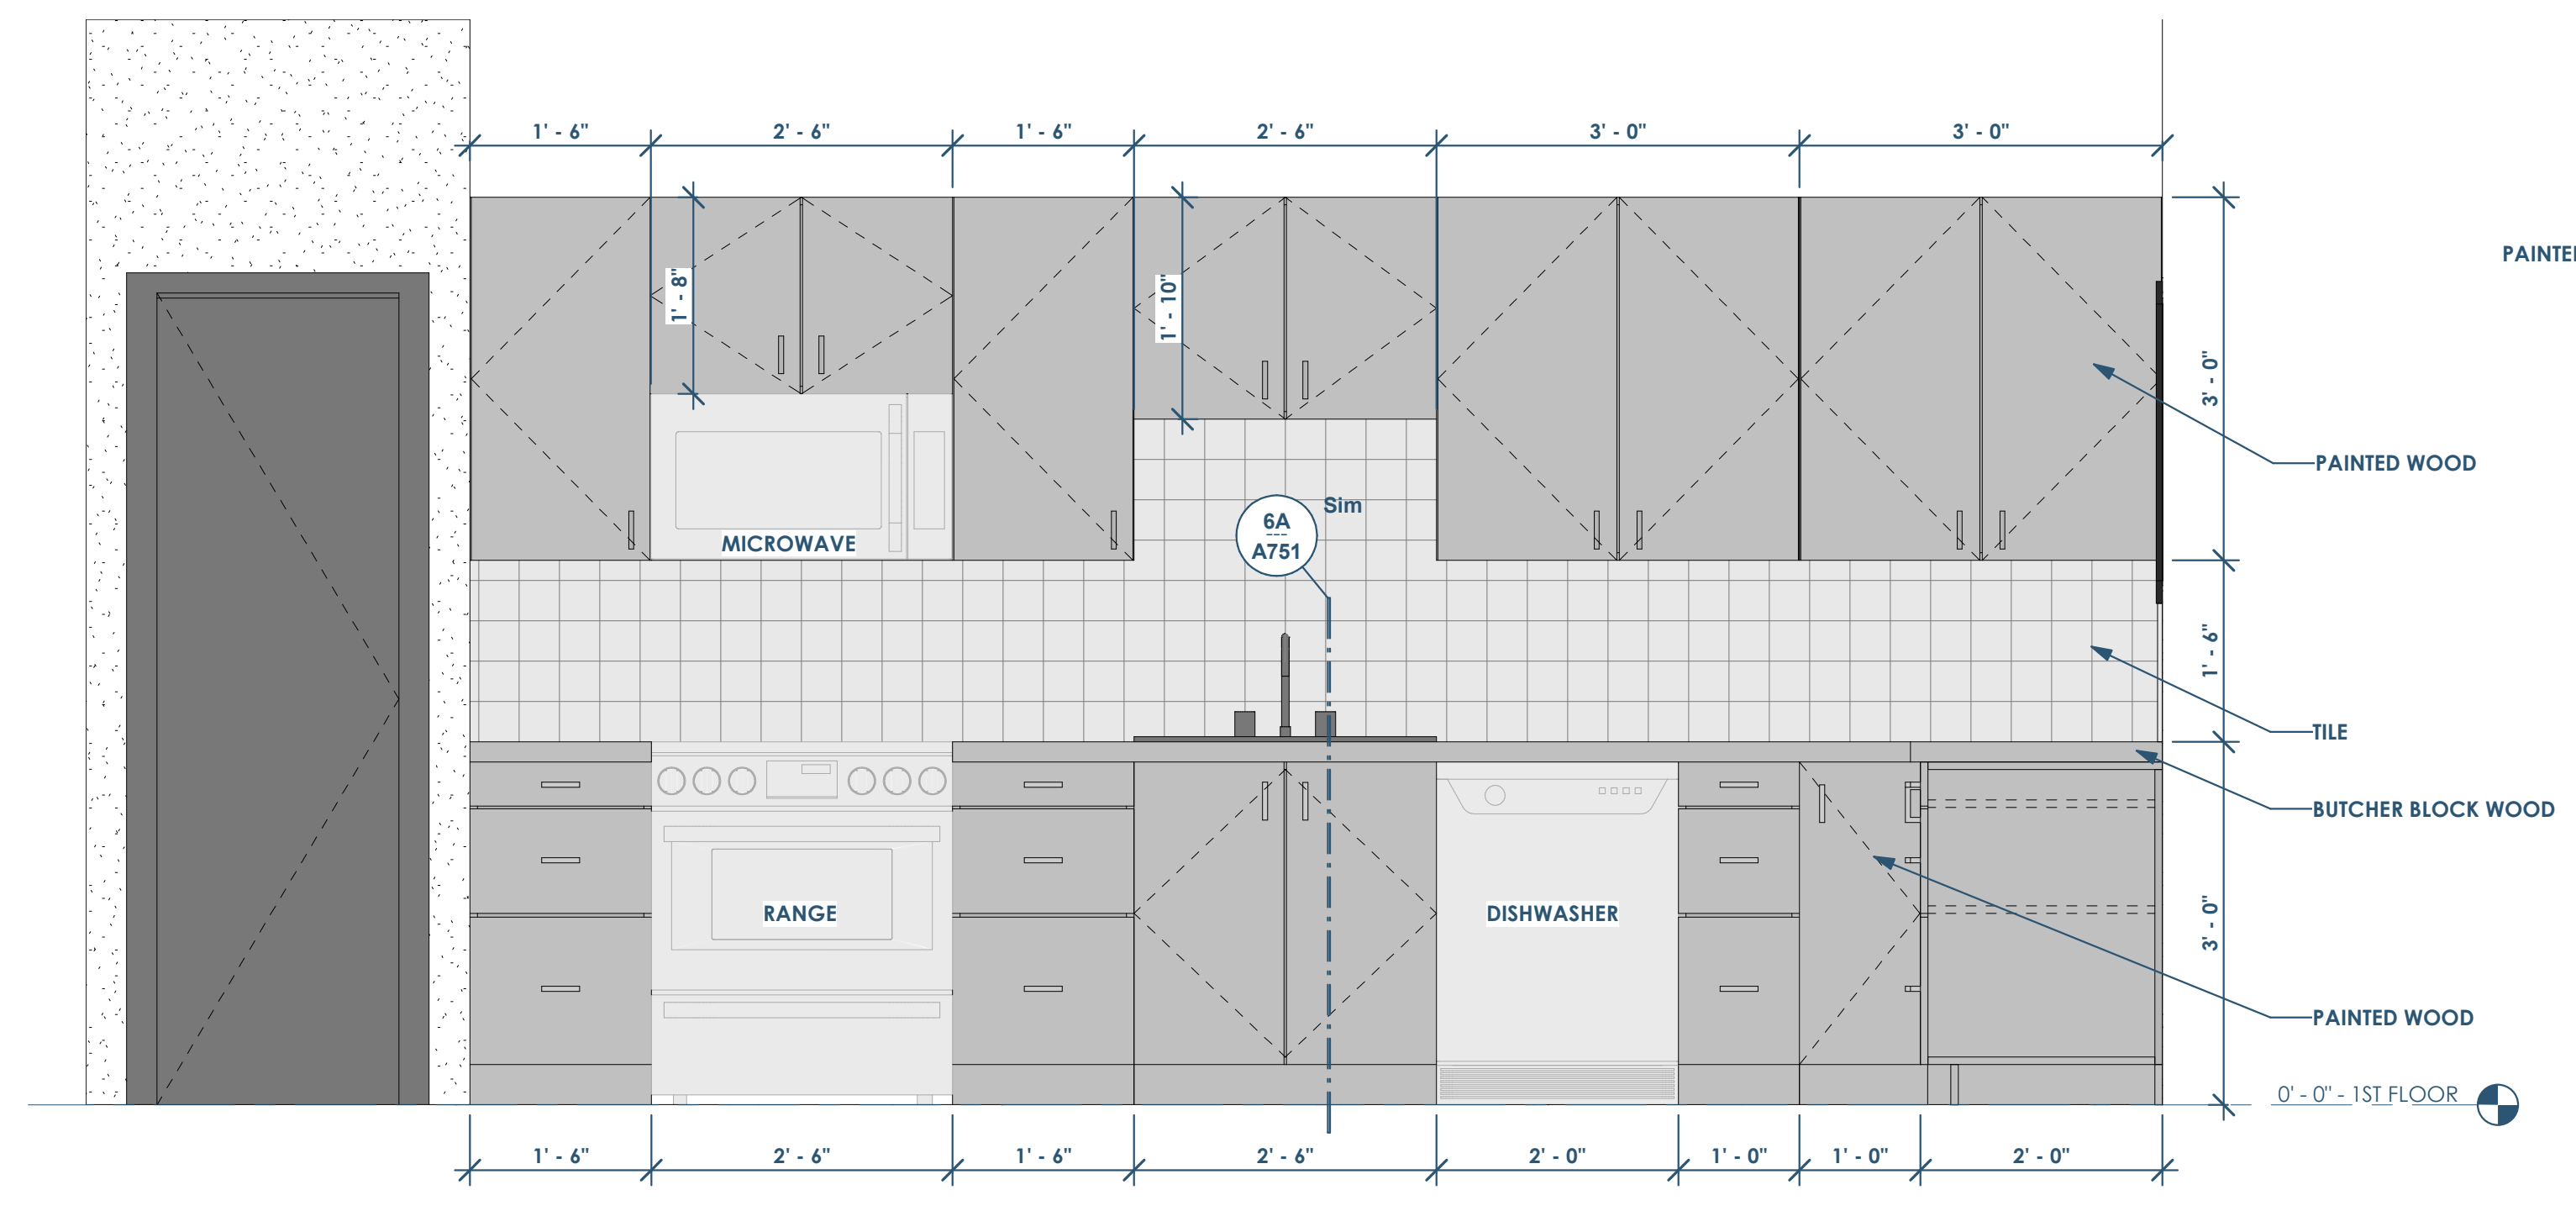


3 ELEVATION - 1 BD - KITCHEN
3/4" = 1'-0"

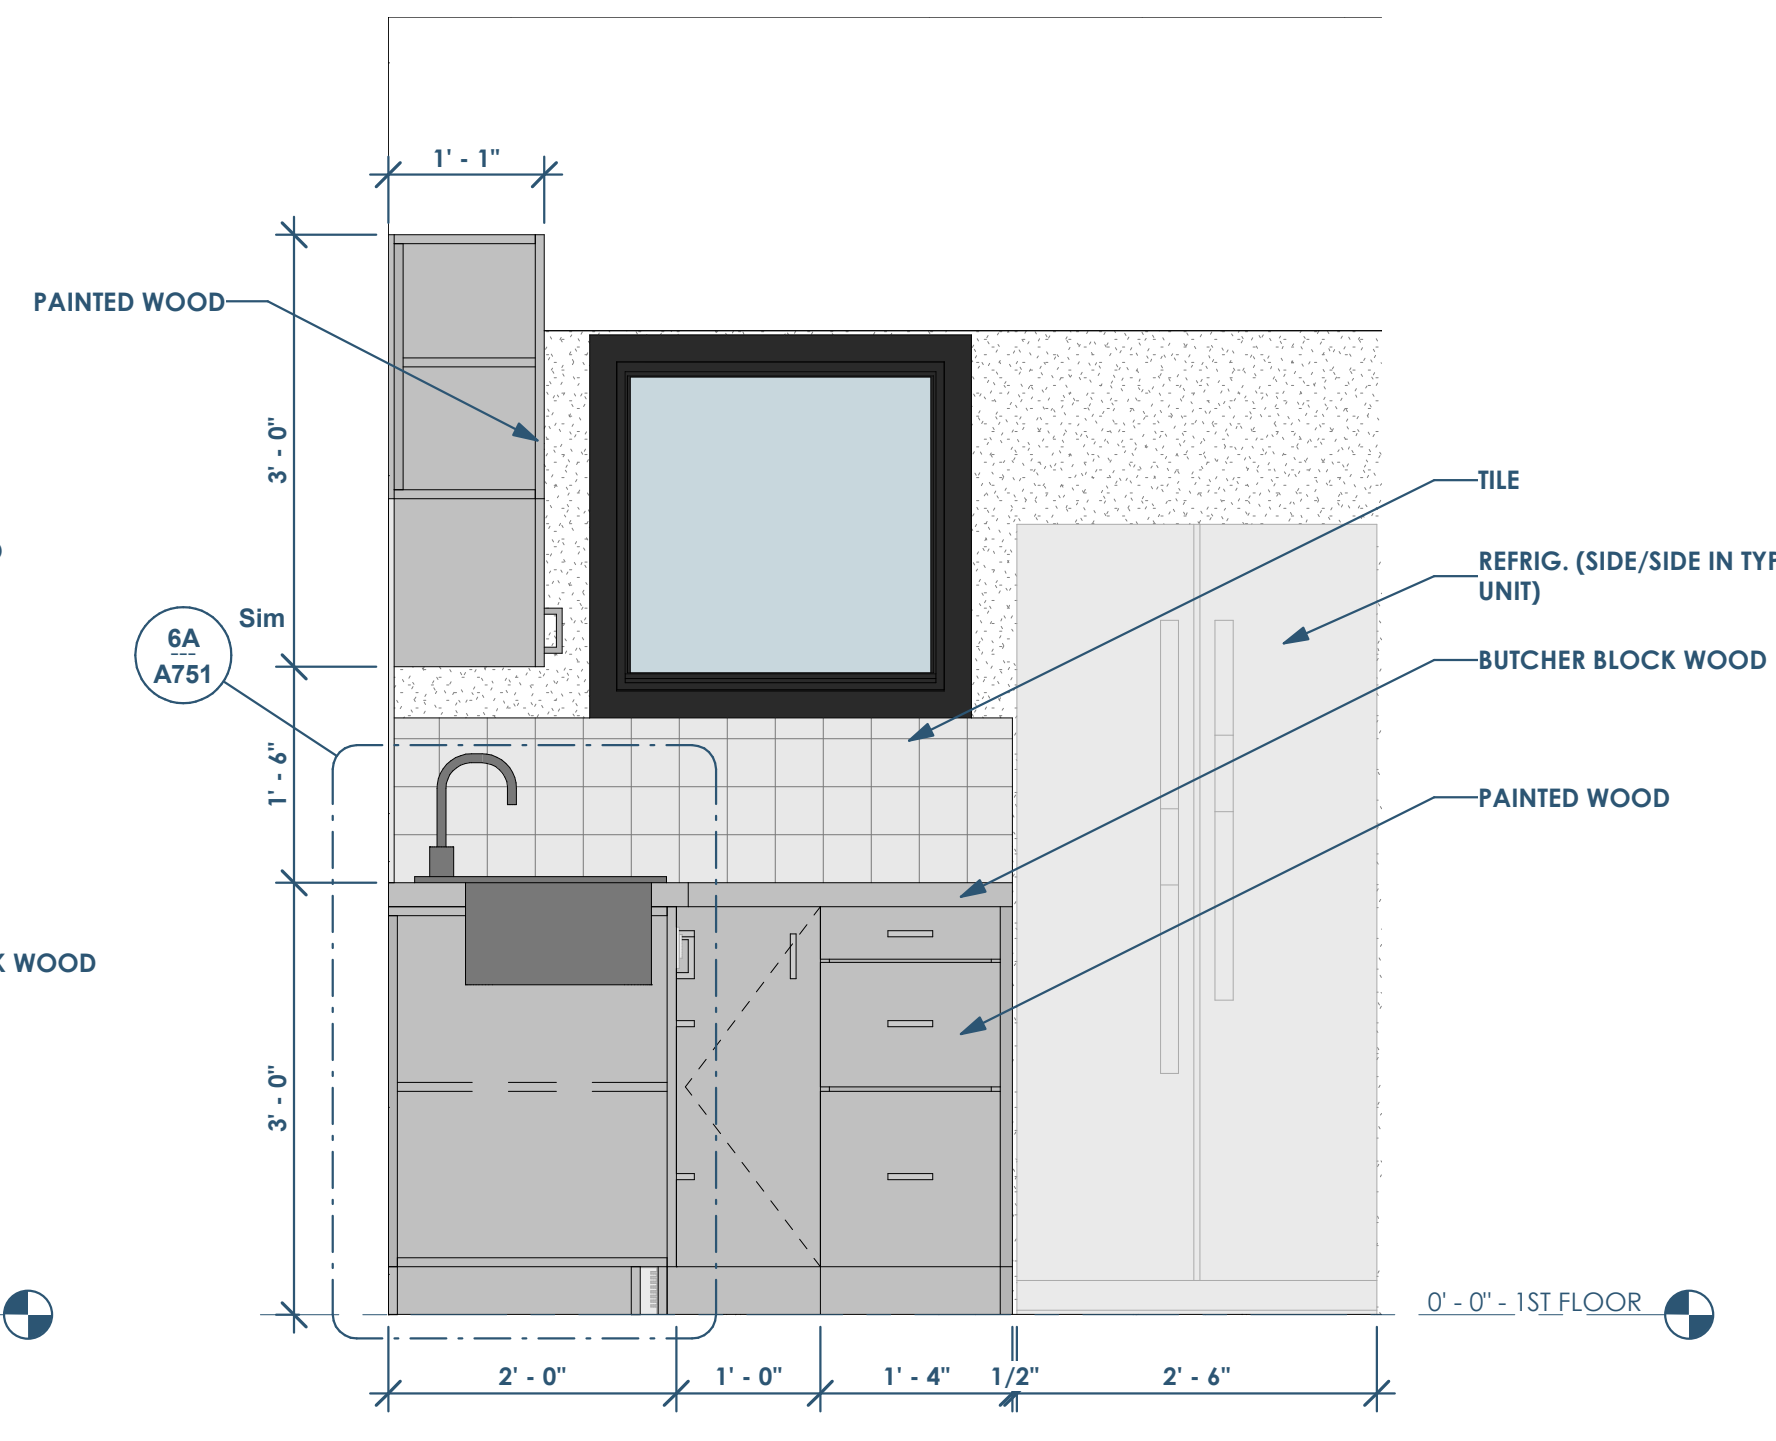


4 ELEVATION - 1 BD - KITCHEN - FRIDGE
3/4" = 1'-0"

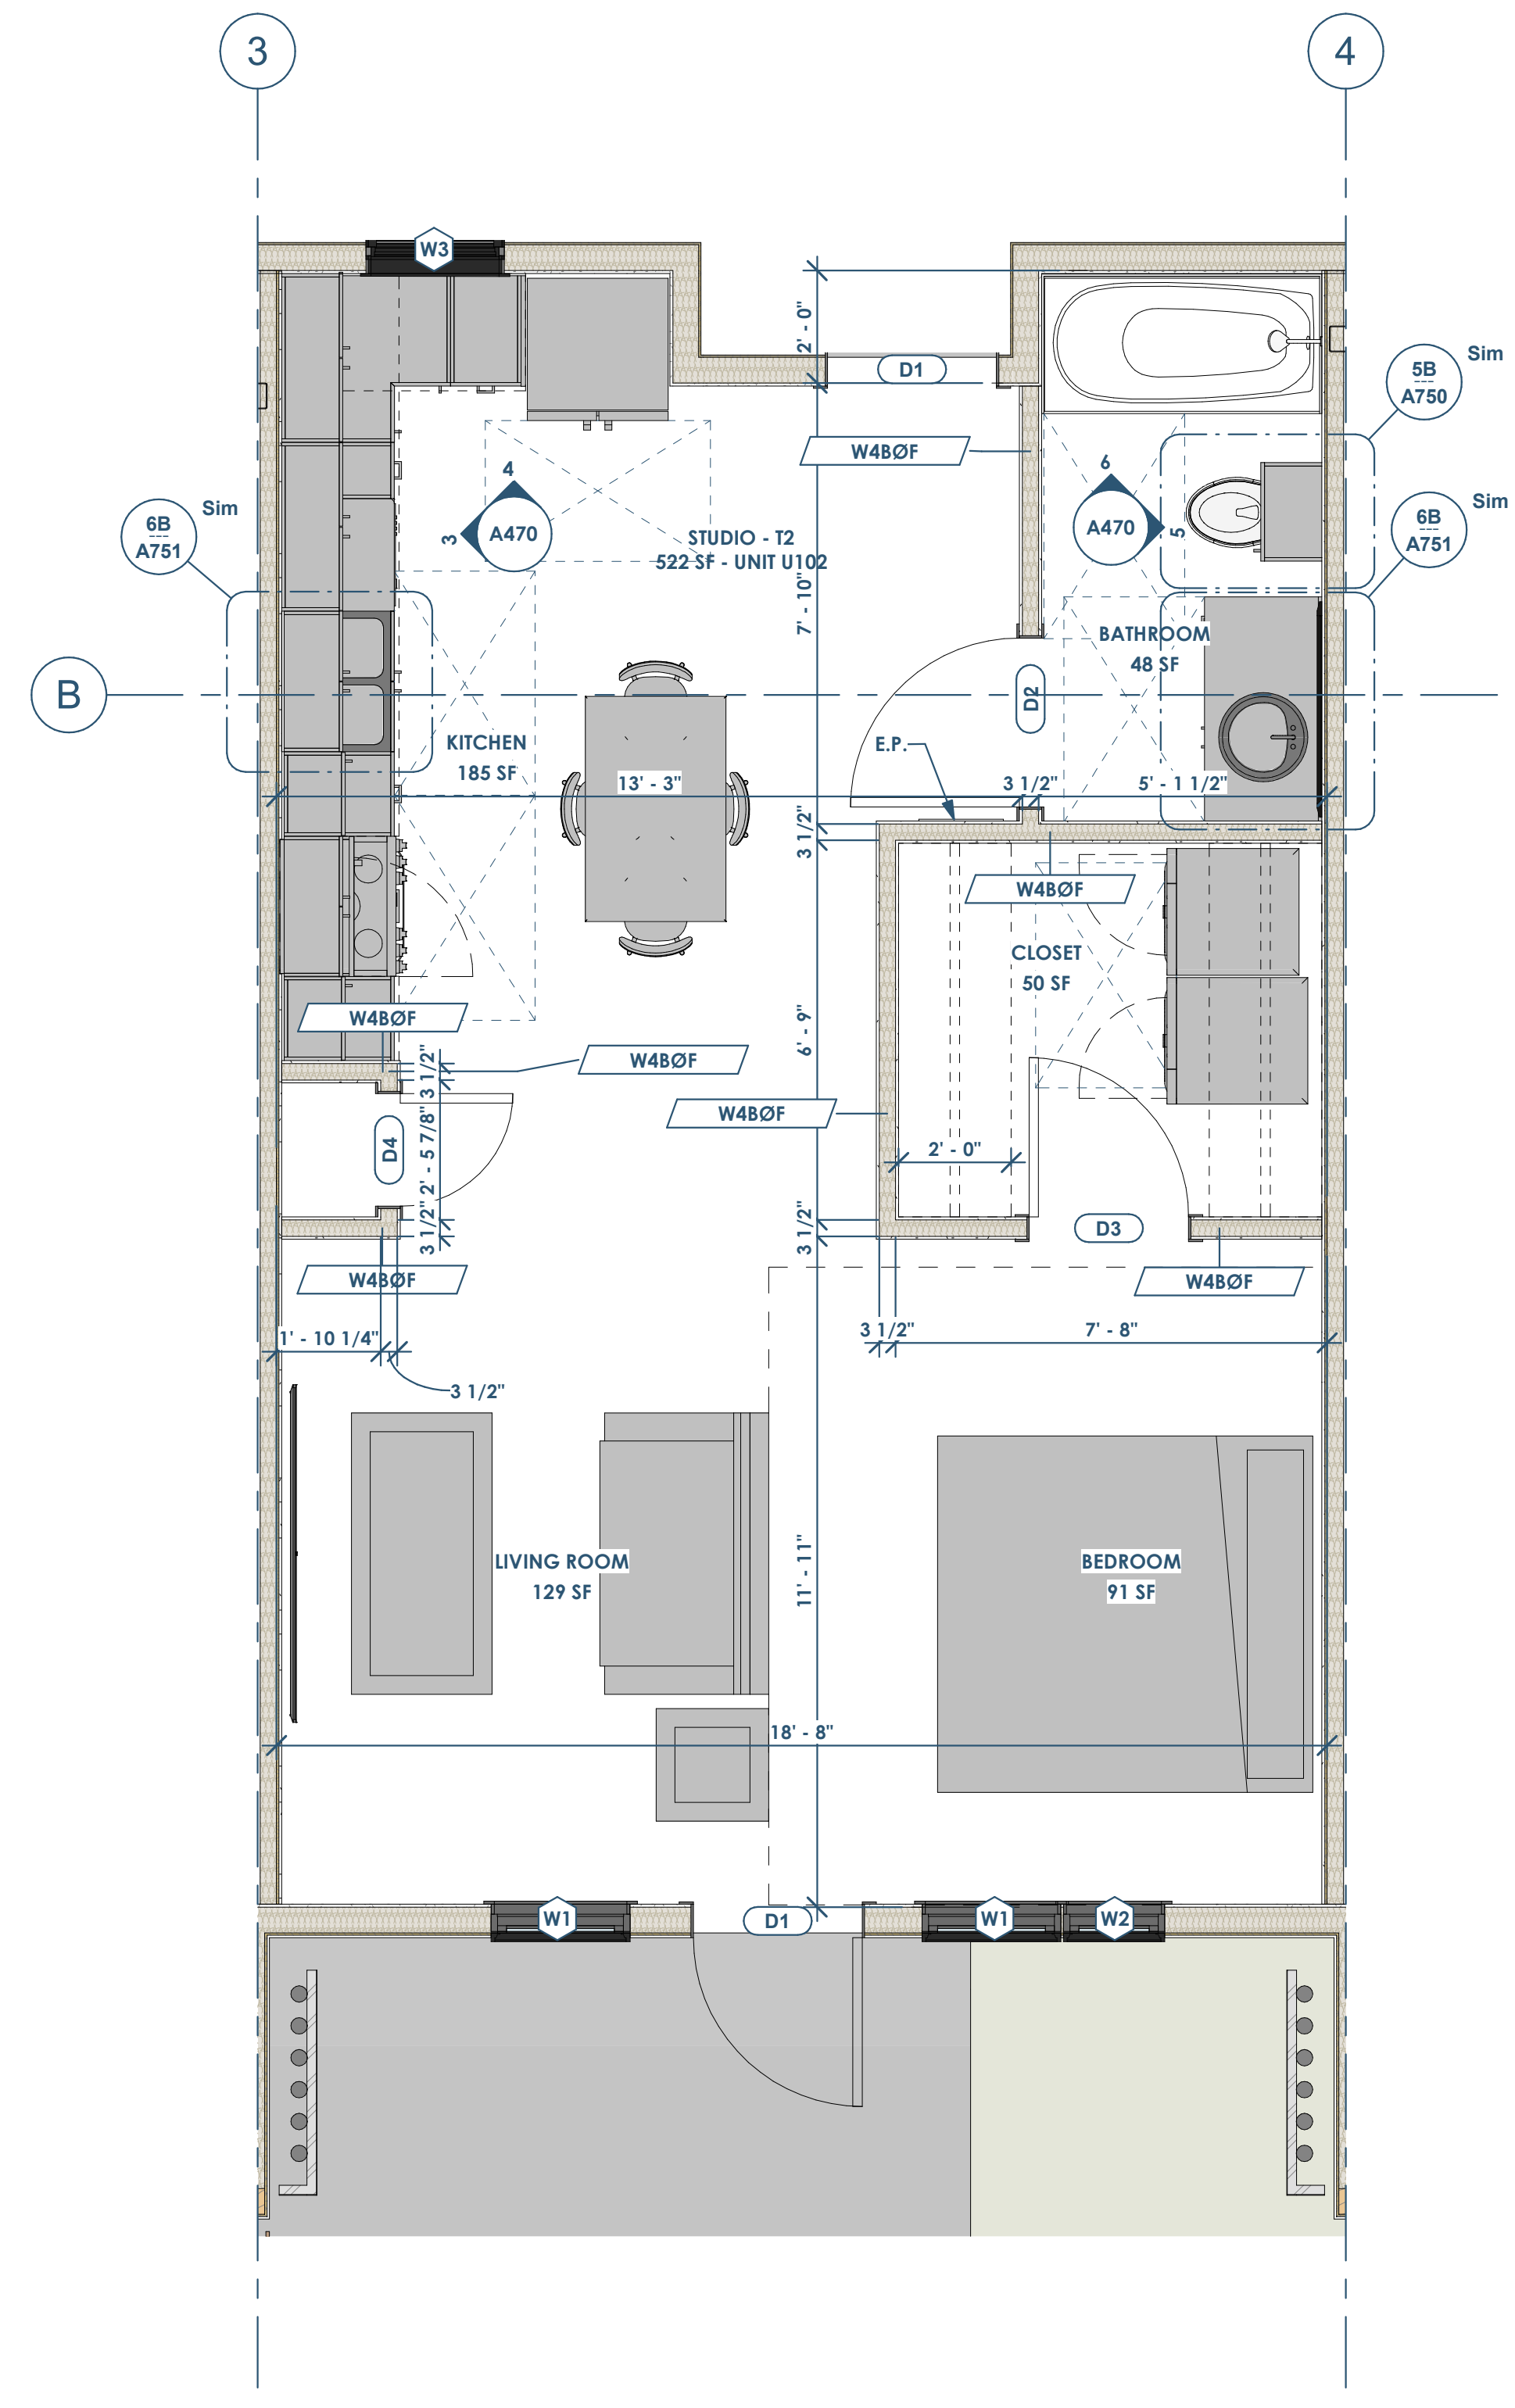


1 UNIT PLAN - 1BD SHORT (TYPE B ADA UNIT - 1ST FLOOR ONLY)
3/8" = 1'-0"

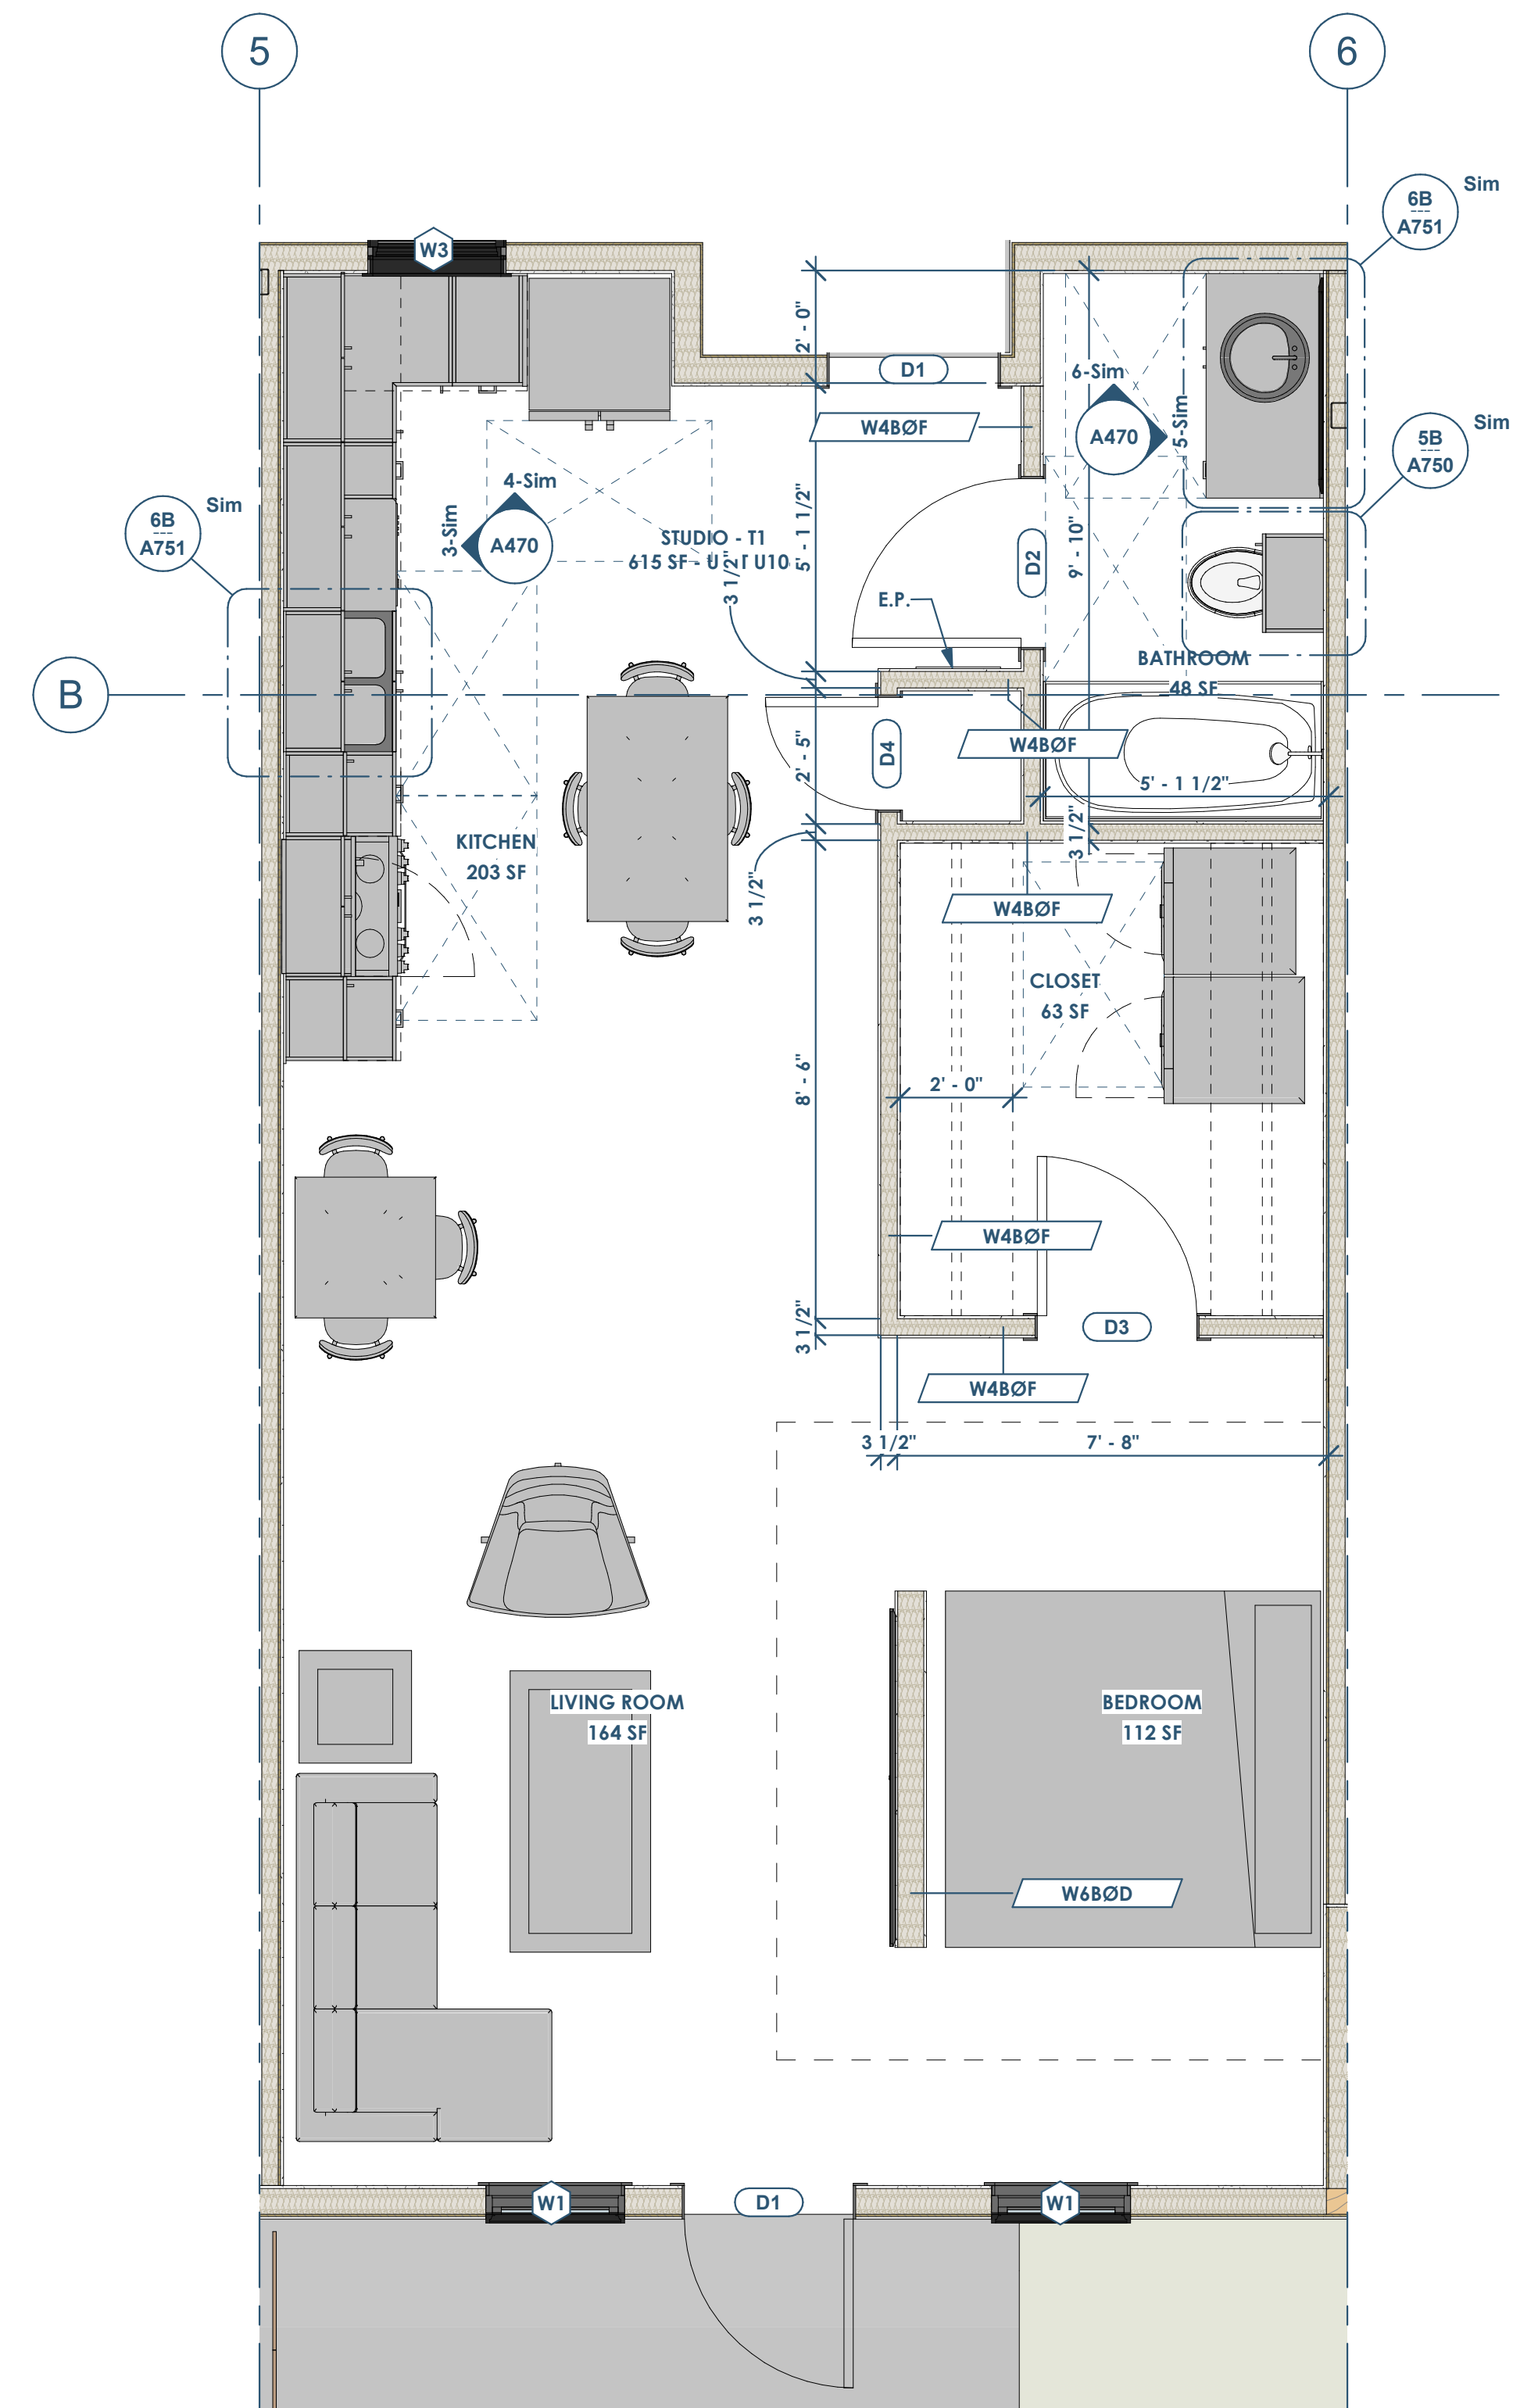

2 UNIT PLAN - 1BD LONG (TYPE B ADA UNIT - 1ST FLOOR ONLY)
3/8" = 1'-0"

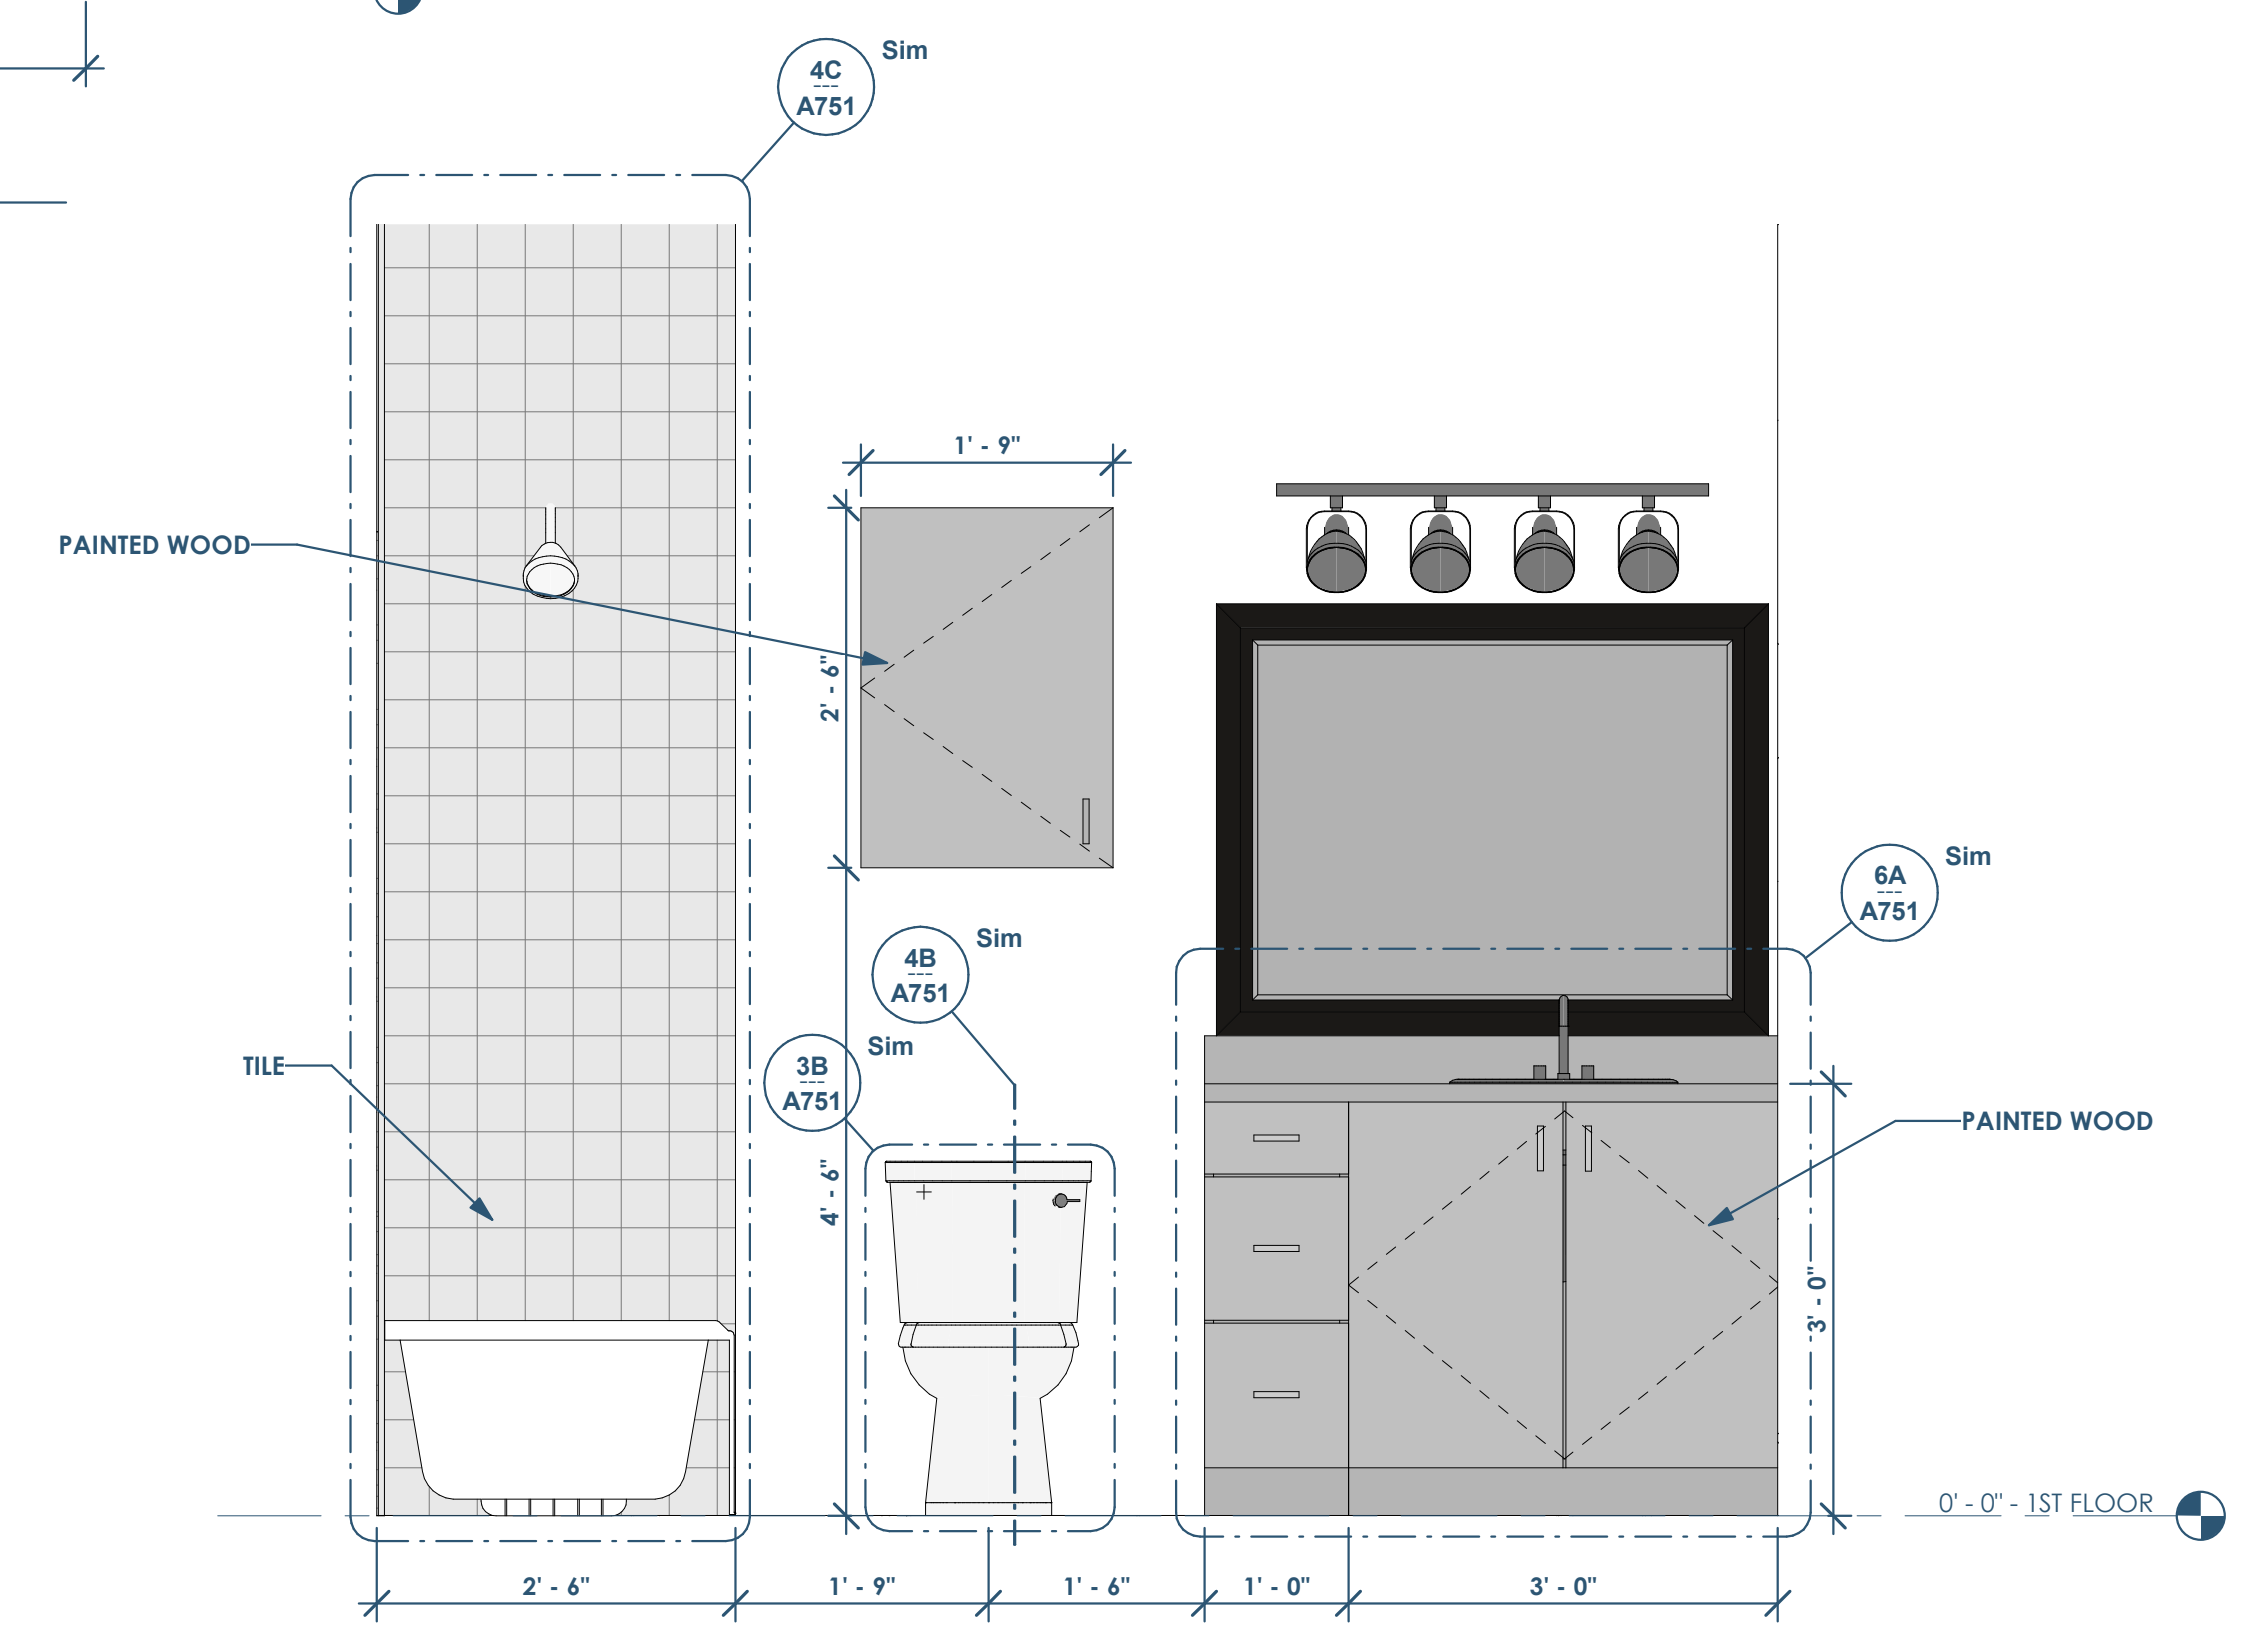

5 ELEVATION - BATH - LAV
3/4" = 1'-0"

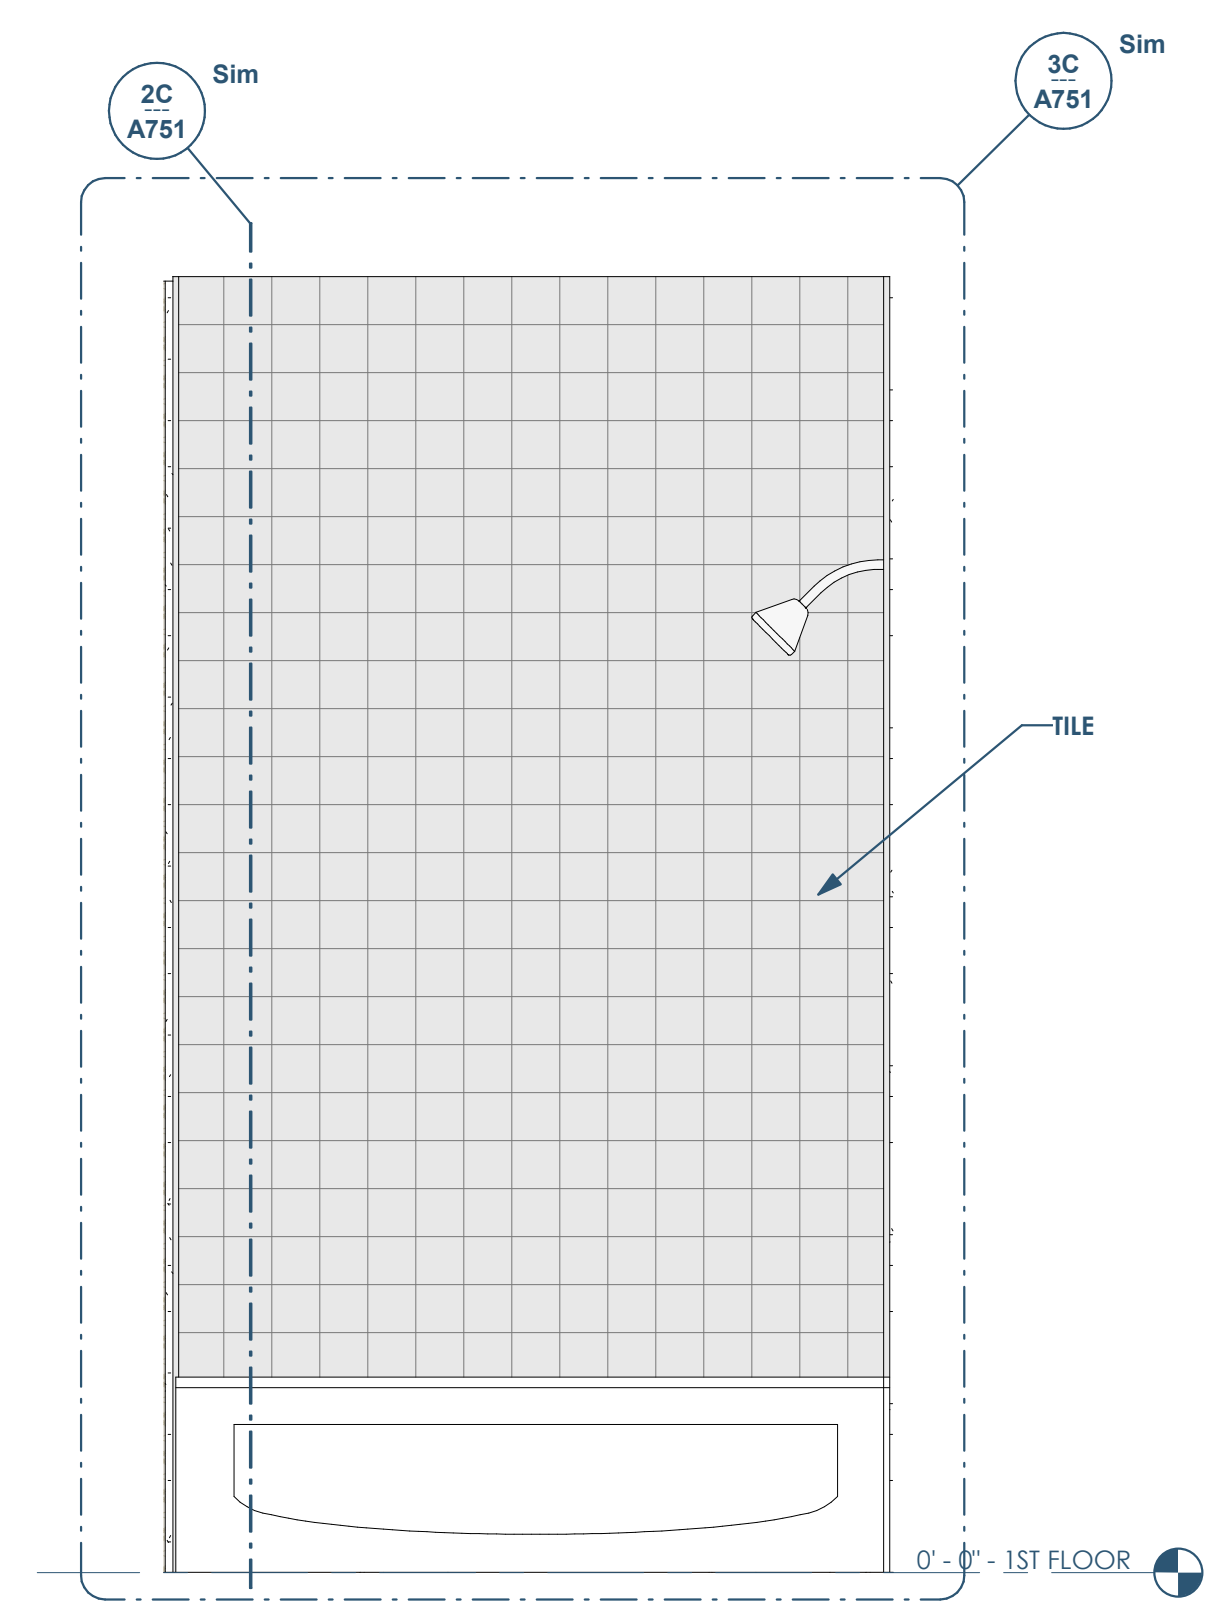

6 ELEVATION - BATH - SHOWER
3/4" = 1'-0"