

RENOVATION
Wranglers

Owner: Renovation Wranglers
102 E 26th St
Bryan, TX 77803
kate@renovations.com | 979.450.9969

LKB
ARCHITECTURE

Architect of Record: LKB Architecture
2929 Allen Pkwy Suite 200
Houston, TX 77019
isa@lkbarchitecture.com | 713.425.3076

DUDLEY
STRUCTURAL

Structural: Dudley
Firm # 18677
6102 Imperial Loop Drive
College Station, TX 77845
coofeka@dudleyeng.com | (979) 777-0720


amc
ENGINEERS

MEP: AMC Engineers
Texas Firm #9441
508 E Jackson St # 552
Burrket, TX 78611
info@amcengineers.com | 512.535.6427




8.26.22


This project, like most OpeningDesign's projects, is open source. (Attribution-ShareAlike 4.0 International-CC BY-SA 4.0)-freely available to any party for future use, assuming the terms such as Attribution and ShareAlike are honored.

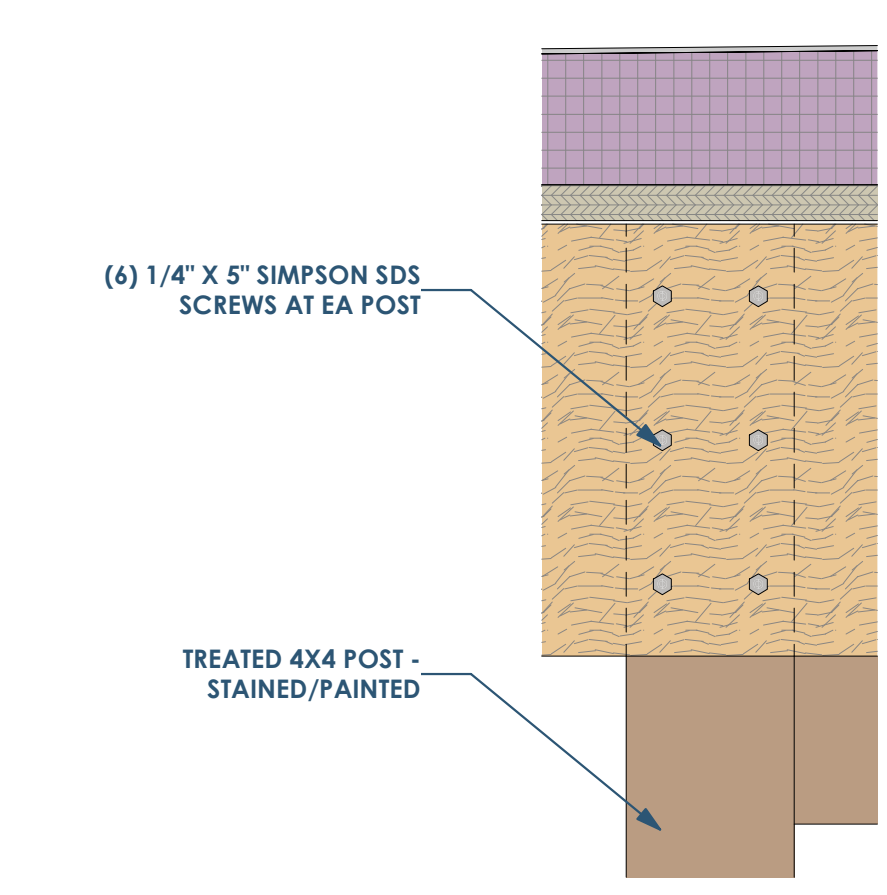


4E A503 SECTION DETAIL AT BALCONY SCREEN HEAD 3" = 1'-0"

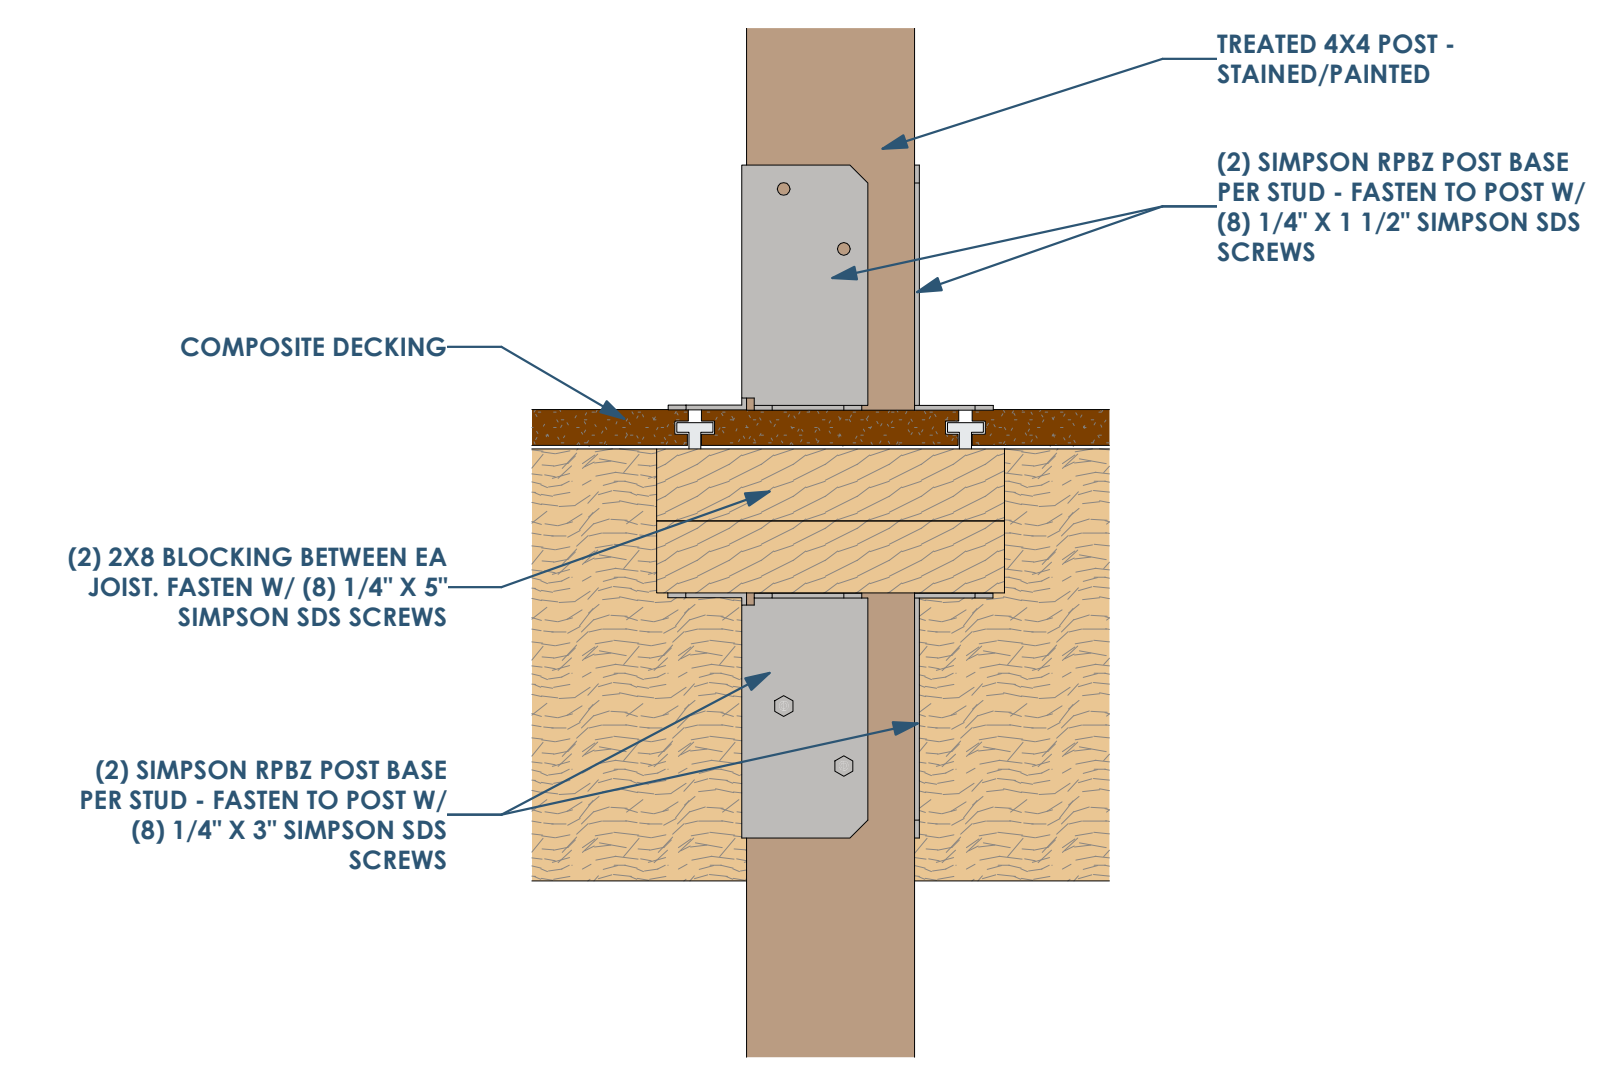


6C A503 SECTION DETAIL AT BALCONY SCREEN BASE 3" = 1'-0"

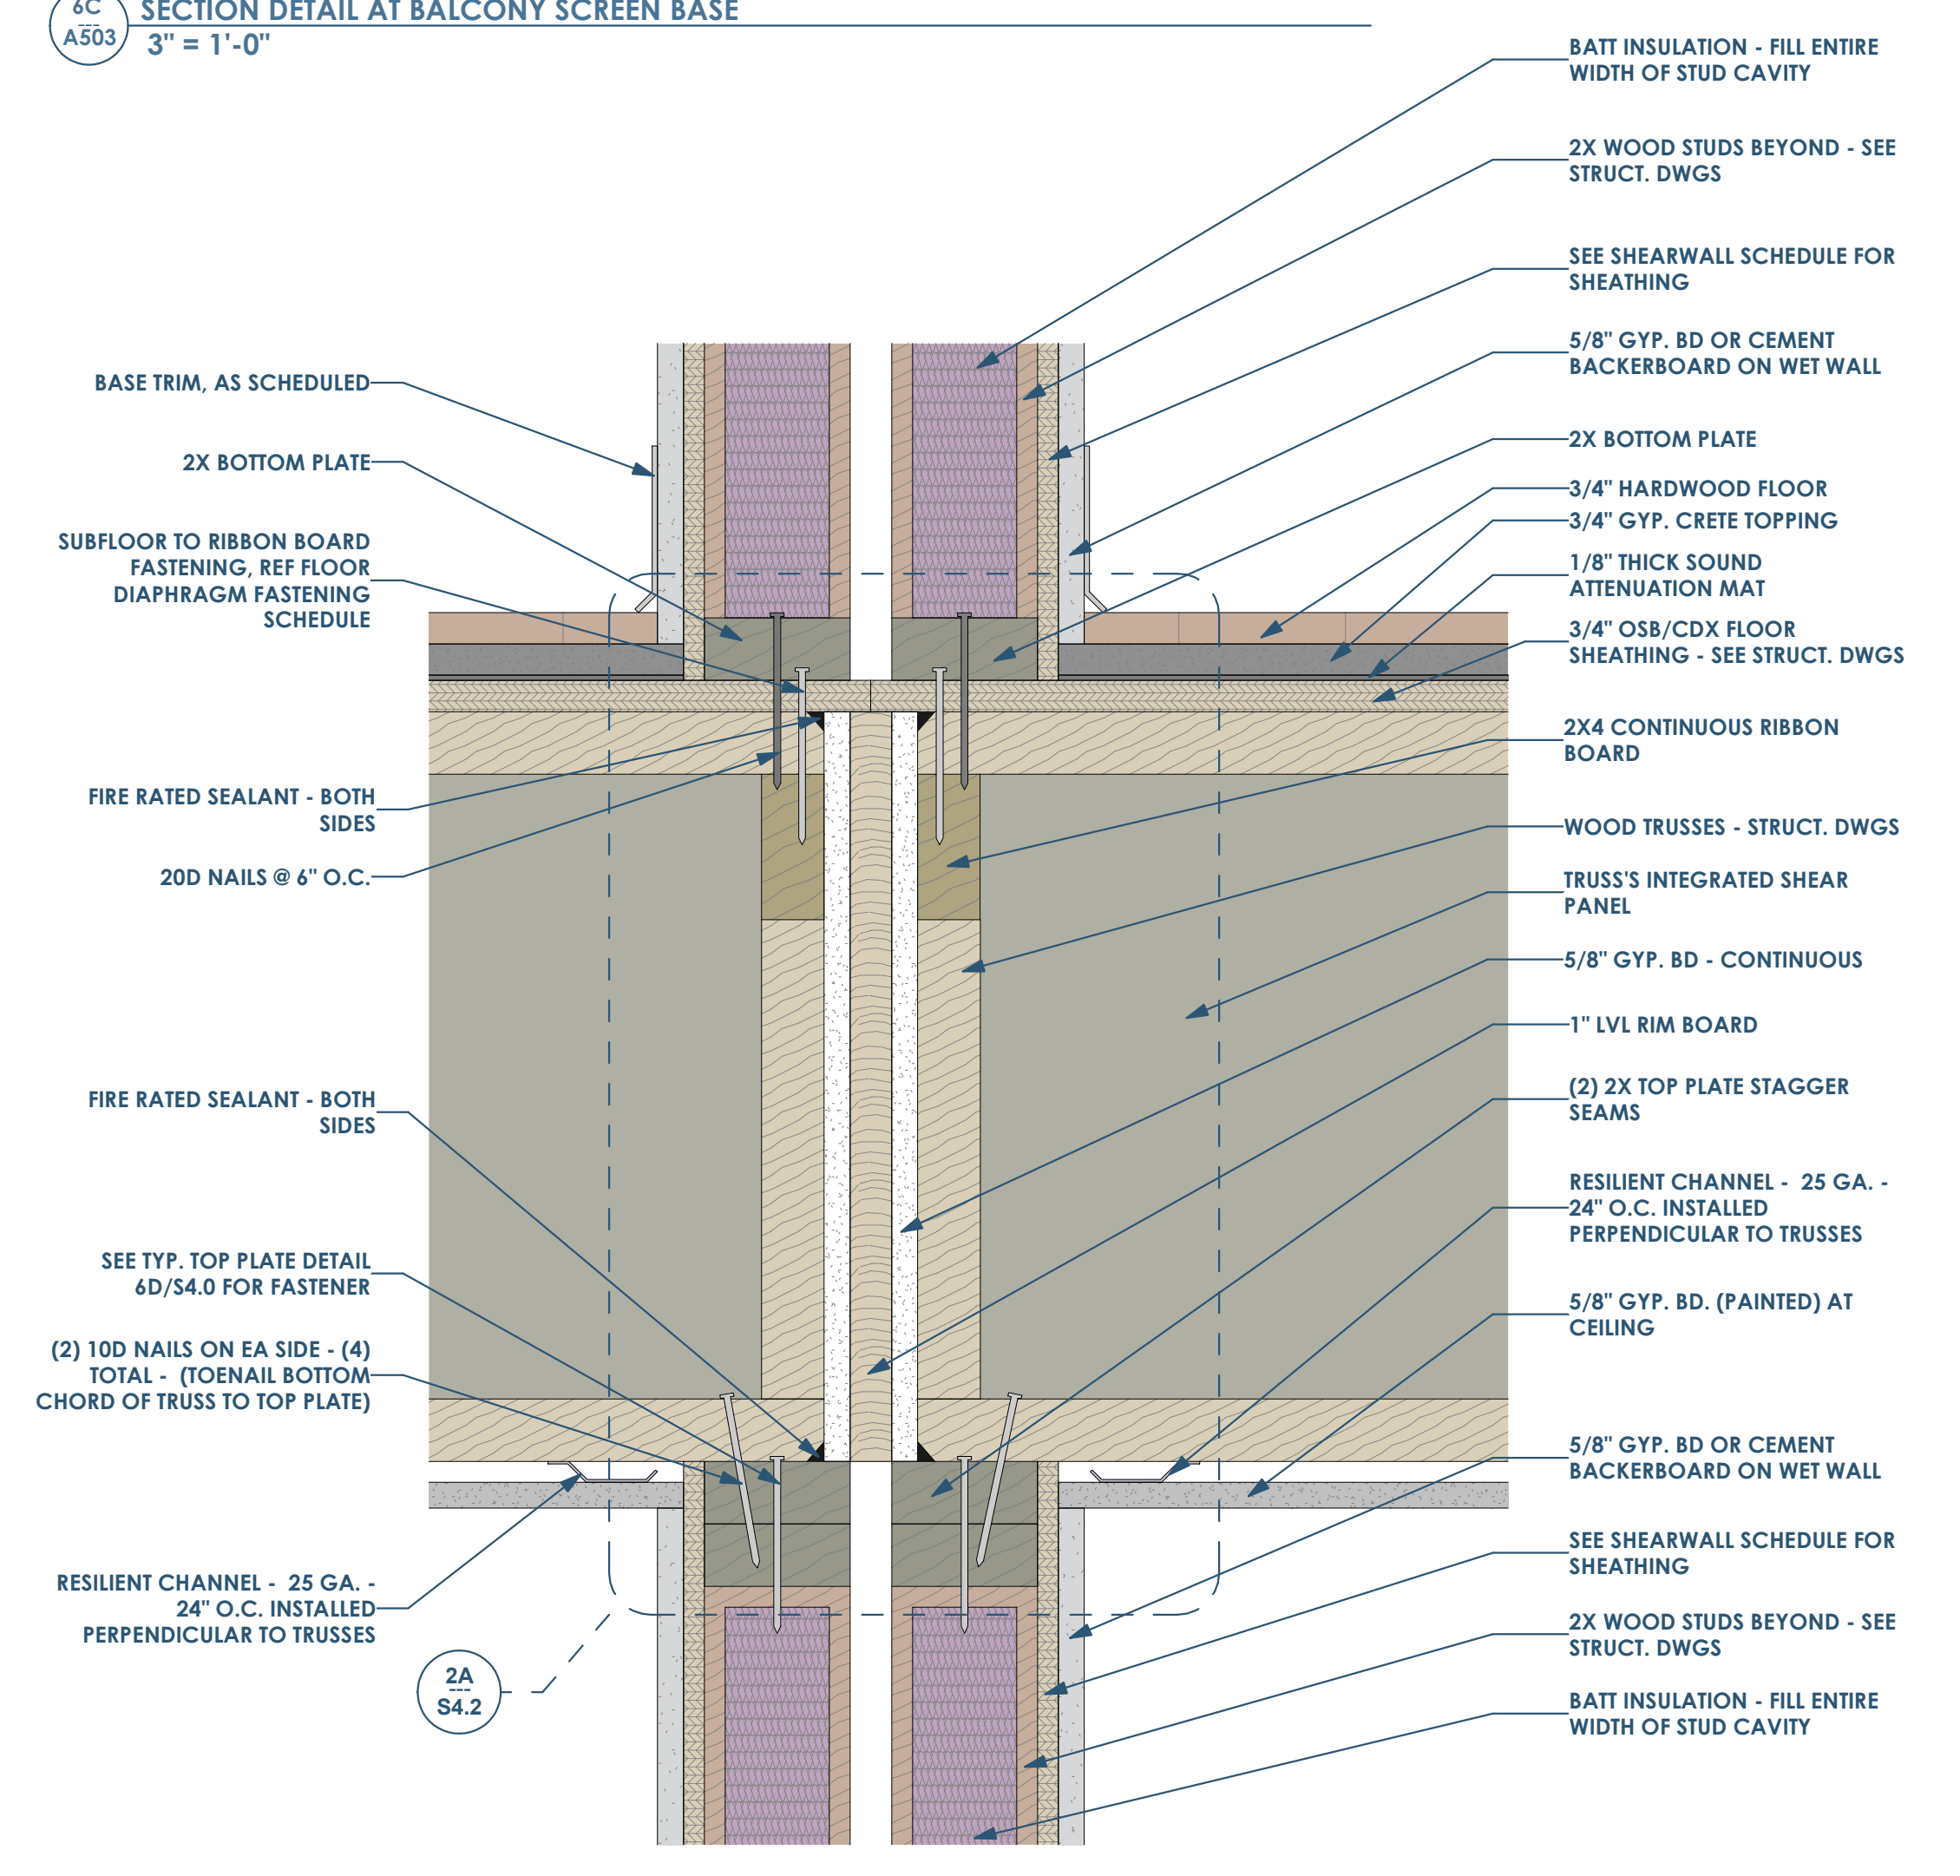


6A A503 SECTION DETAIL - PARTY WALL AND FLOOR TRUSS 3" = 1'-0"

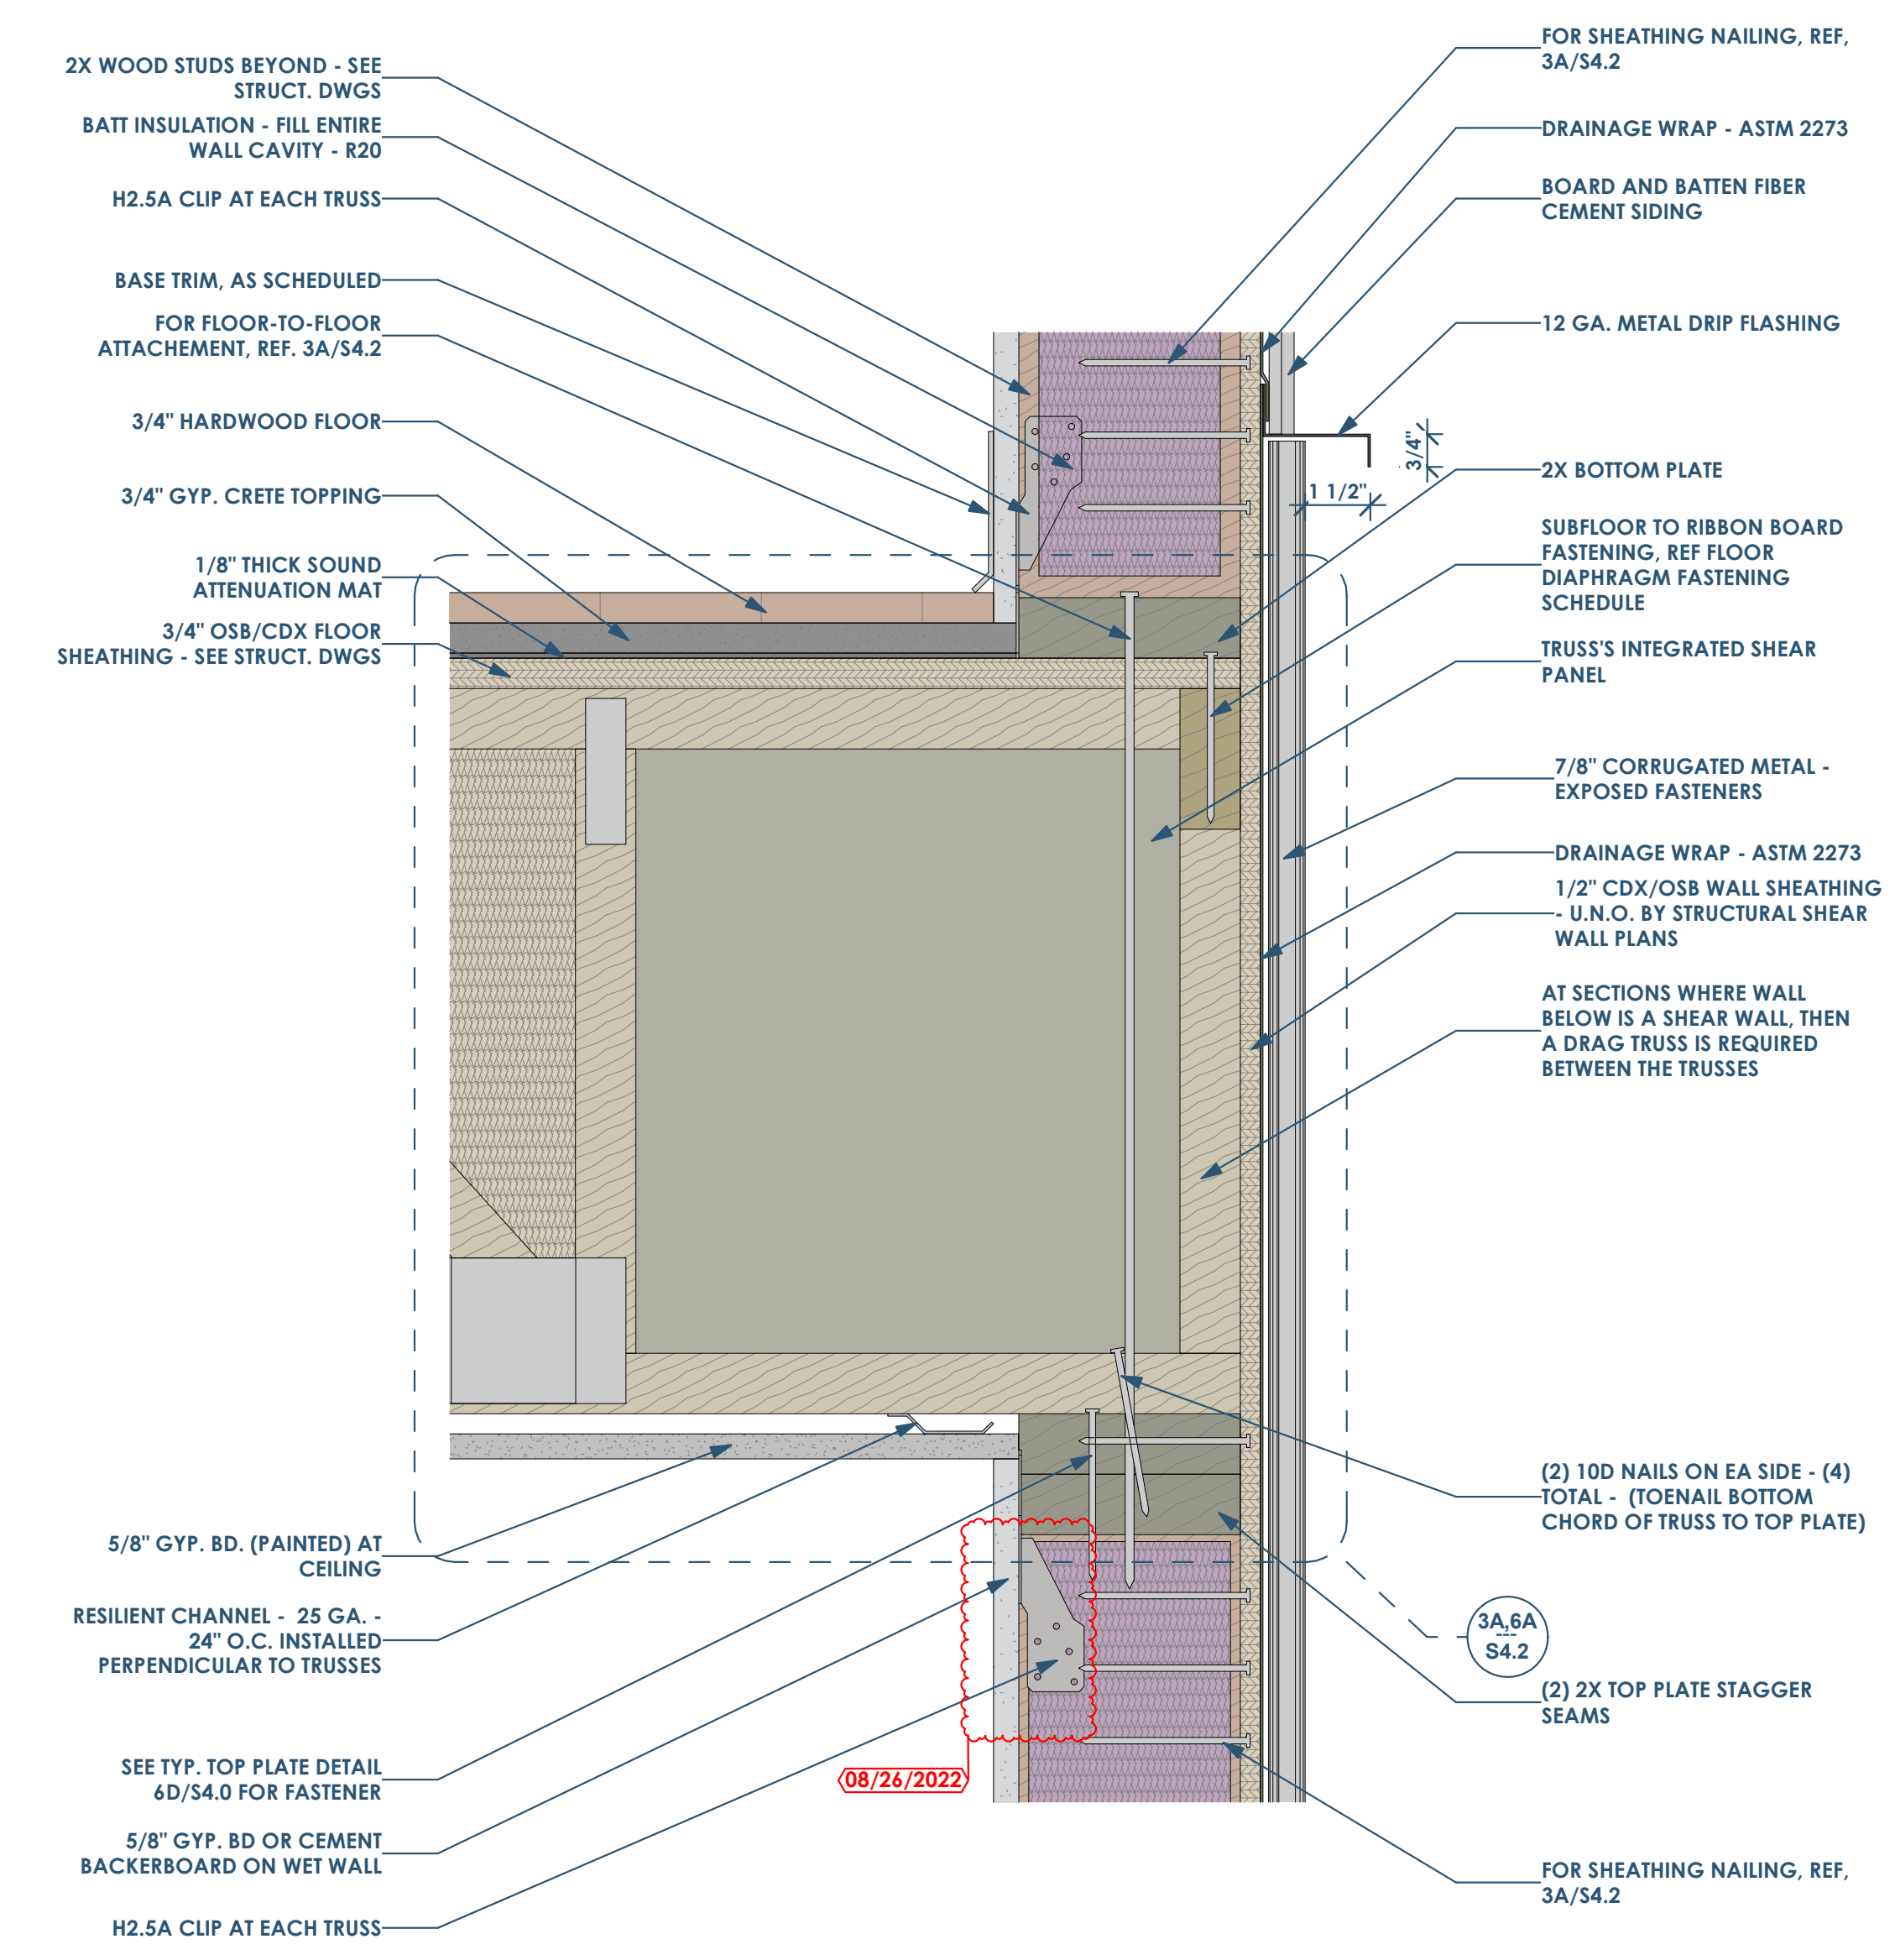

4A A503 SECTION DETAIL - EXTERIOR WALL & FLOOR TRUSS 3" = 1'-0"

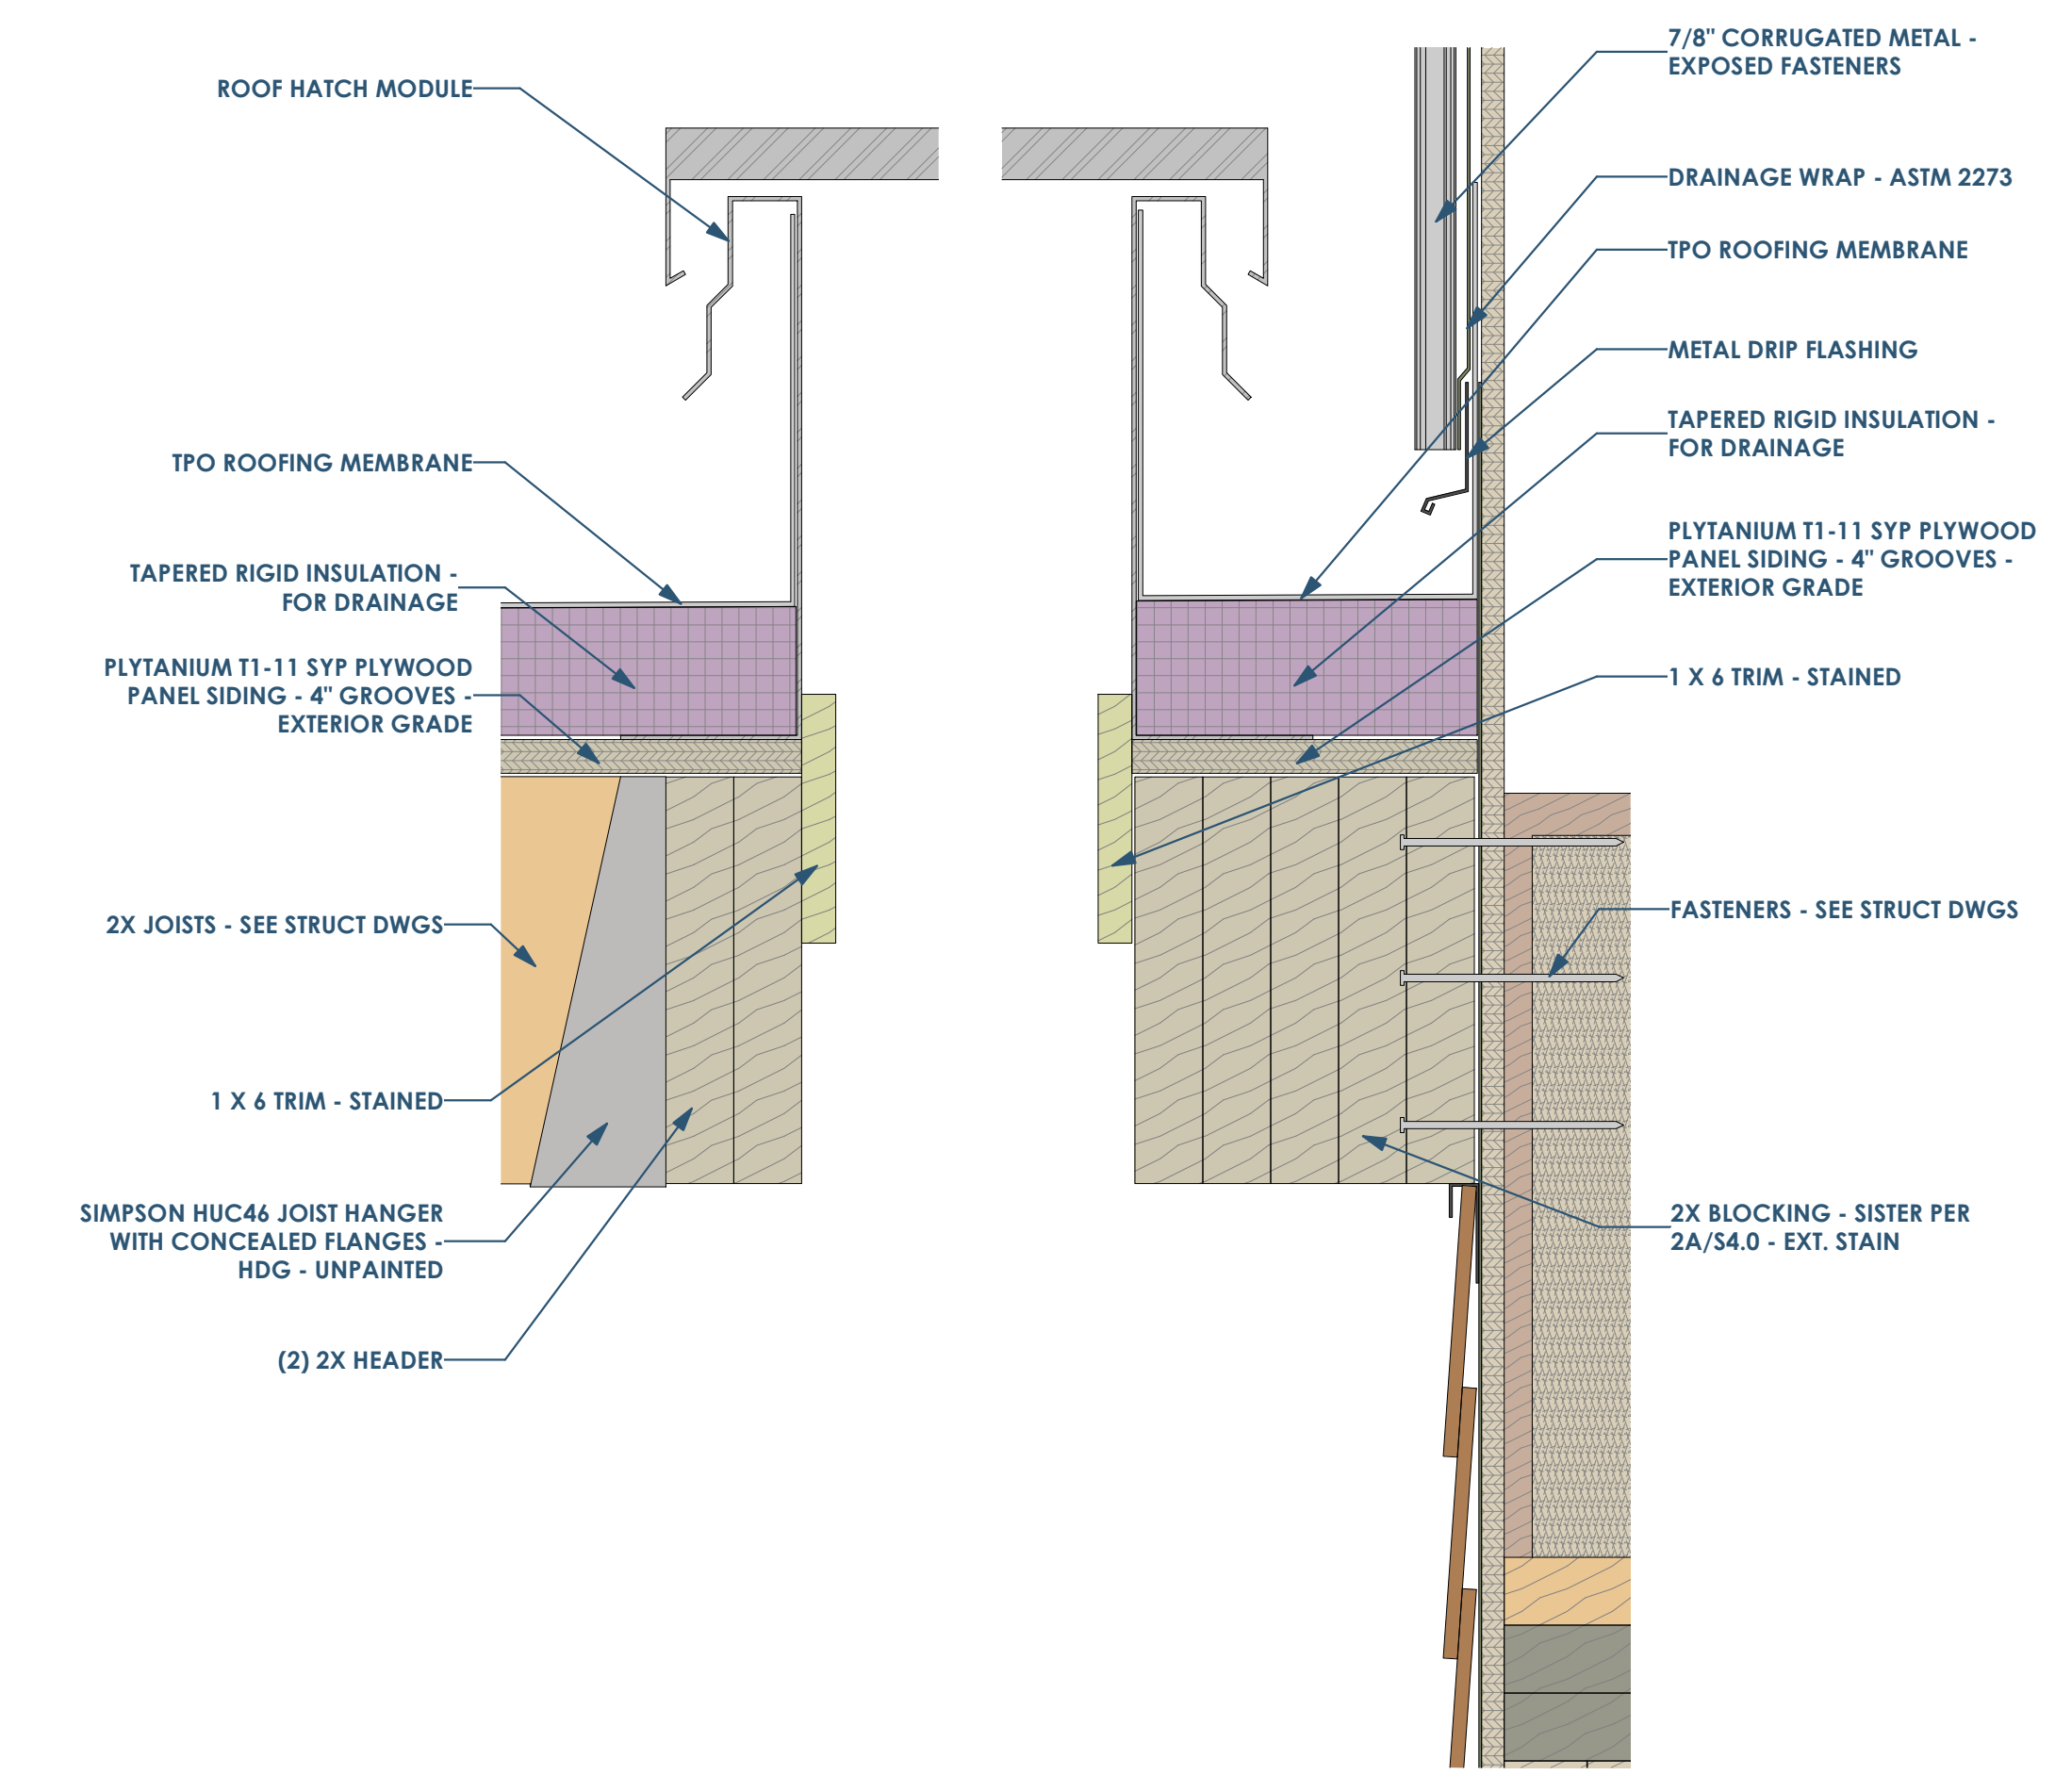

2C A503 SECTION DETAIL - ROOF HATCH 3" = 1'-0"

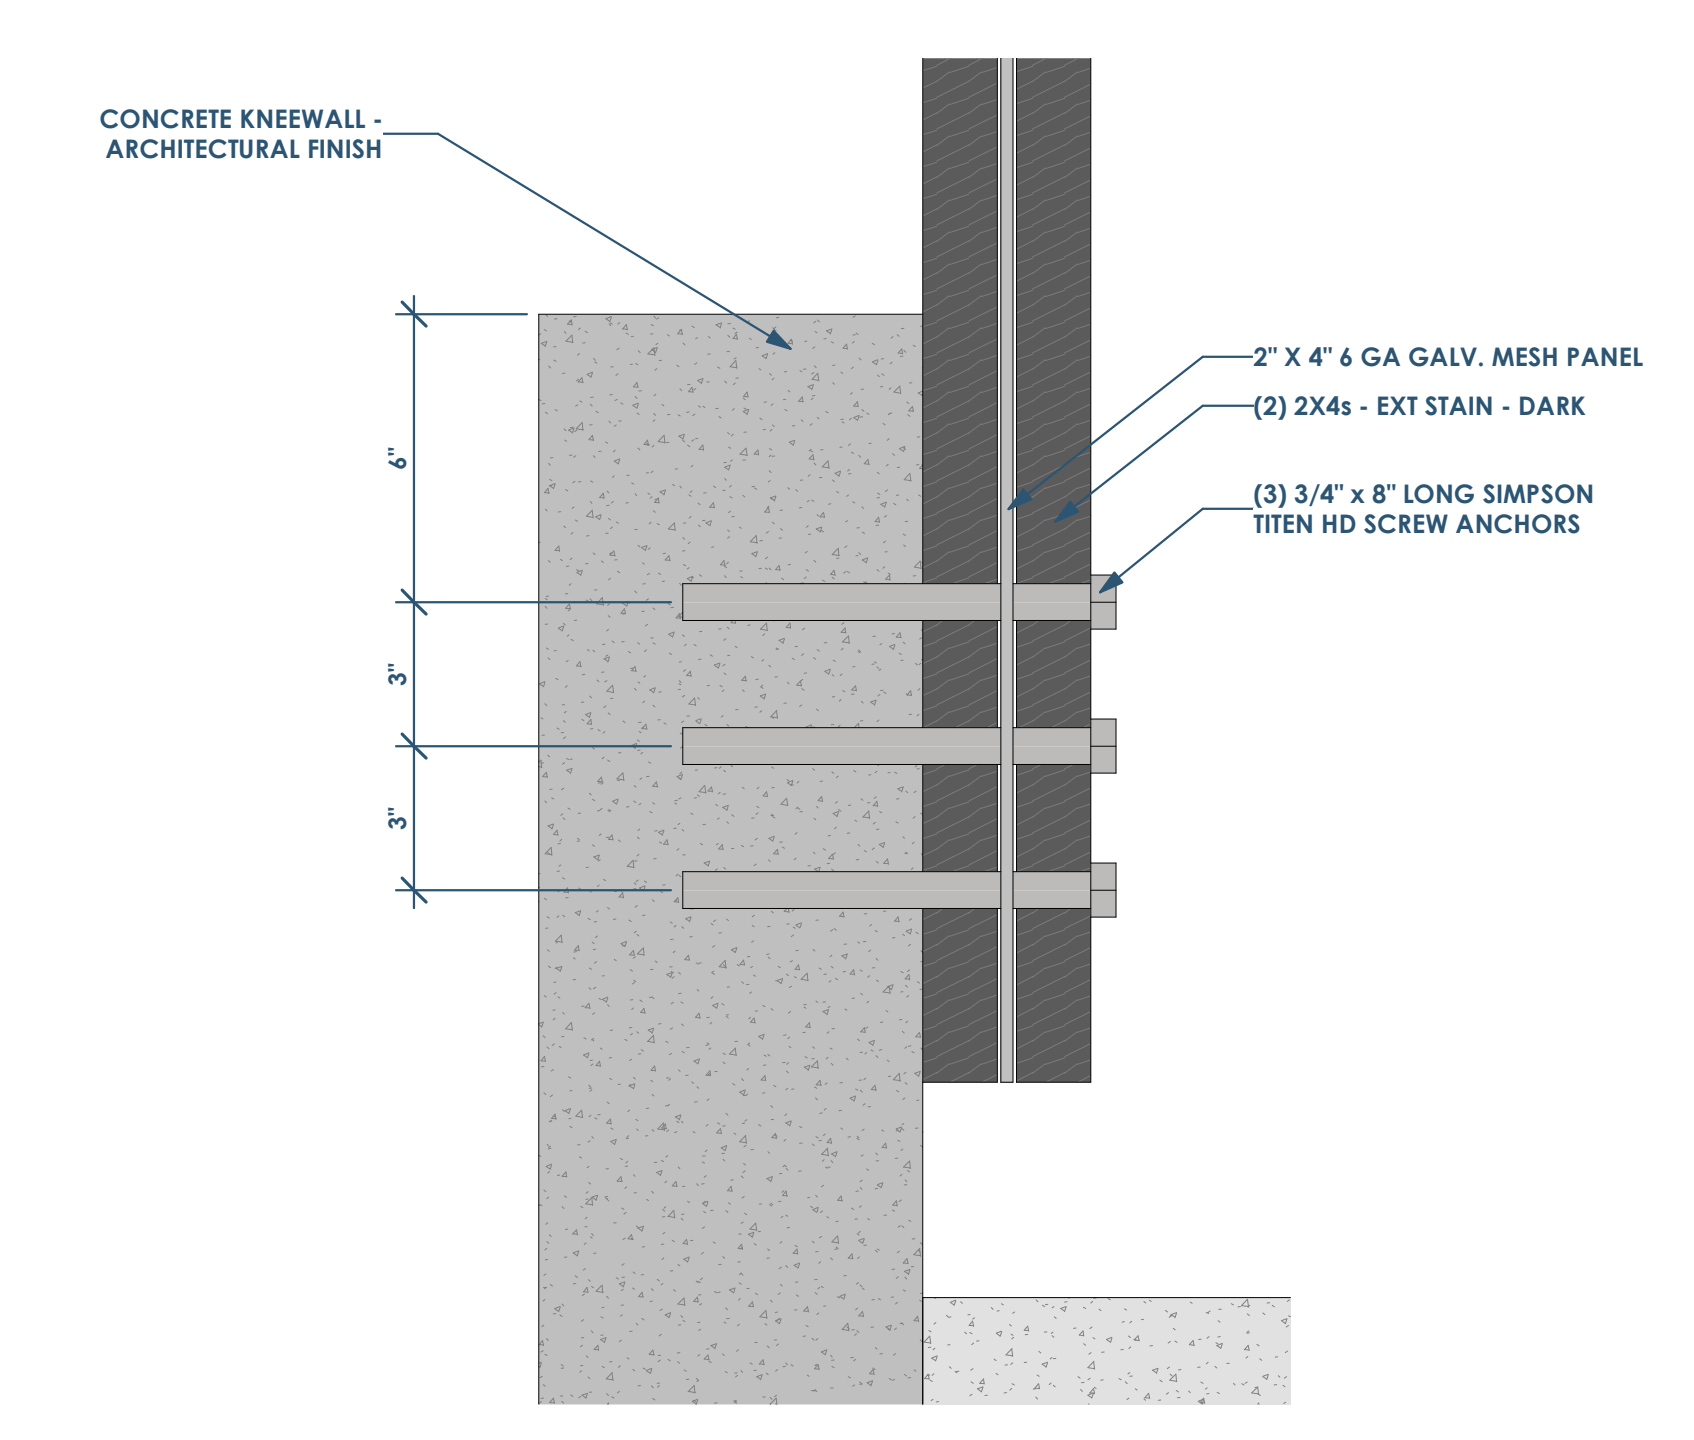

2A A503 SECTION DETAIL - AT CONCRETE KNEEWALL 3" = 1'-0"

Date	Description
08/10/2022	Issued for Permit
08/26/2022	Permit Revisions

openingdesign

Architect: OpeningDesign
17 S Fairchild | FL 7
Madison, WI 53703
ryan@openingdesign.com | 773.425.6456