



DOOR SCHEDULE - TYPE											
TYPE MARK	COUNT	TYPE	WIDTH	HEIGHT	FIRE RATING	DOOR TYPE	DOOR MATERIAL	FRAM TYPE	FRAME MATERIAL	GLAZING	TYPE COMMENTS
D1	28	SINGLE - LITE - MUNTINS - 3-0 x 6-8	3'-0"	6'-8"		B1	CW - CLAD WOOD DOOR	A	CW - CLAD WOOD DOOR	GL - TEMPERED - INSULATED - LOW-E	
D2	24	SINGLE - FLUSH - 3-0 x 6-8	3'-0"	6'-8"		A1	WD - HOLLOW CORE	A	WD	-	
D3	30	SINGLE - FLUSH - 2-10 x 6-8	2'-10"	6'-8"		A1	WD - HOLLOW CORE	A	WD	-	
D4	11	SINGLE - FLUSH - 2-0 x 6-8	2'-0"	6'-8"		A1	WD - HOLLOW CORE	A	WD	-	
D5	6	DOUBLE - FLUSH - 5-0 x 6-8	5'-0"	6'-8"		A2	WD - HOLLOW CORE	A	WD	-	
D6	1	SINGLE - HOLLOW METAL - 3-0 x 6-8	3'-0"	6'-8"		A1	HM	A	HM	N/A	


SIMPLIFIED WINDOW SCHEDULE						
PHASE CREATED	TYPE MARK	COUNT	TYPE	WIDTH	HEIGHT	TYPE COMMENTS
1ST PHASE	W1	33	SINGLE HUNG - TYPE 2	2'-5 5/8"	6'-4 7/8"	TEMPERED GLAZING
1ST PHASE	W1T	13	SINGLE HUNG - TYPE 2 - TEMPERED	2'-5 5/8"	6'-4 7/8"	TEMPERED GLAZING
1ST PHASE	W2	28	SINGLE HUNG - TYPE 1	1'-9 5/8"	6'-4 7/8"	TEMPERED GLAZING
1ST PHASE	W2T	3	SINGLE HUNG - TYPE 1 - TEMPERED	1'-9 5/8"	6'-4 7/8"	TEMPERED GLAZING
1ST PHASE	W3	18	FIXED PICTURE - TYPE 1	2'-5 1/2"	2'-5 1/2"	
1ST PHASE	W4	1	CASEMENT - TYPE 1	2'-5 5/8"	4'-7"	ADA REACH REQUIREMENTS FOR TYPE A UNITS
1ST PHASE	W5	1	FIXED PICTURE - TYPE 2	2'-5 5/8"	1'-10"	

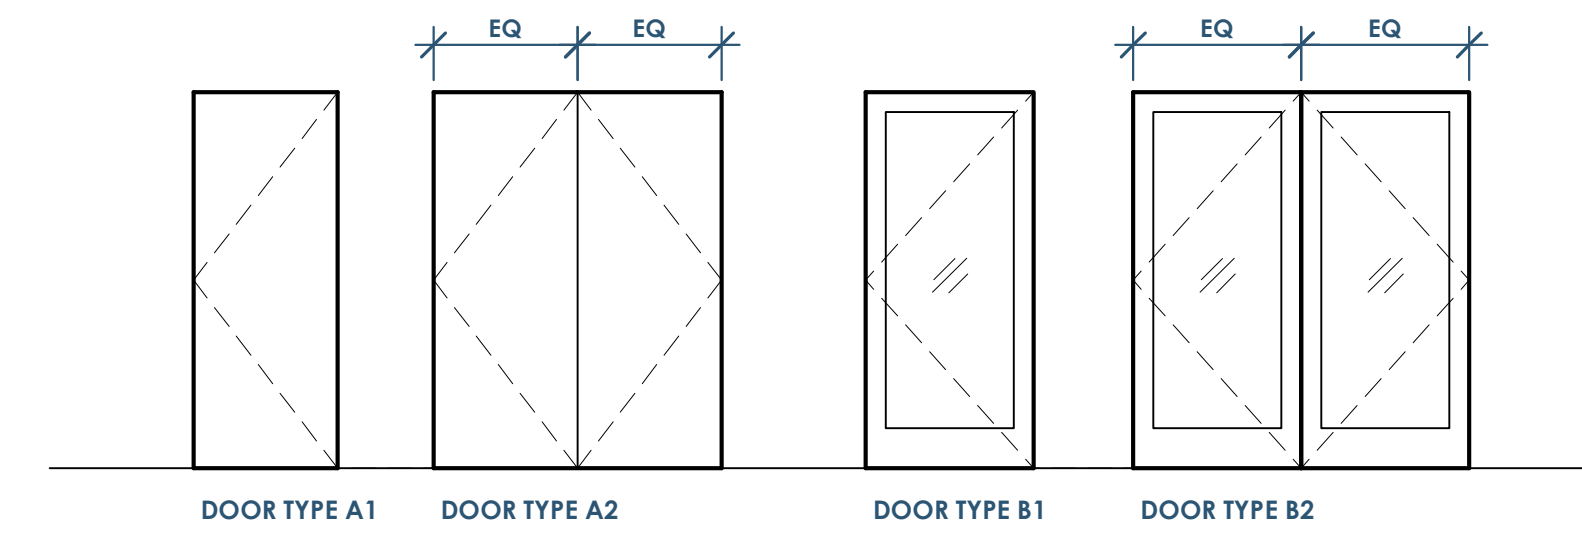

2E A600 DOORS - PANEL TYPES
1/4" = 1'-0"

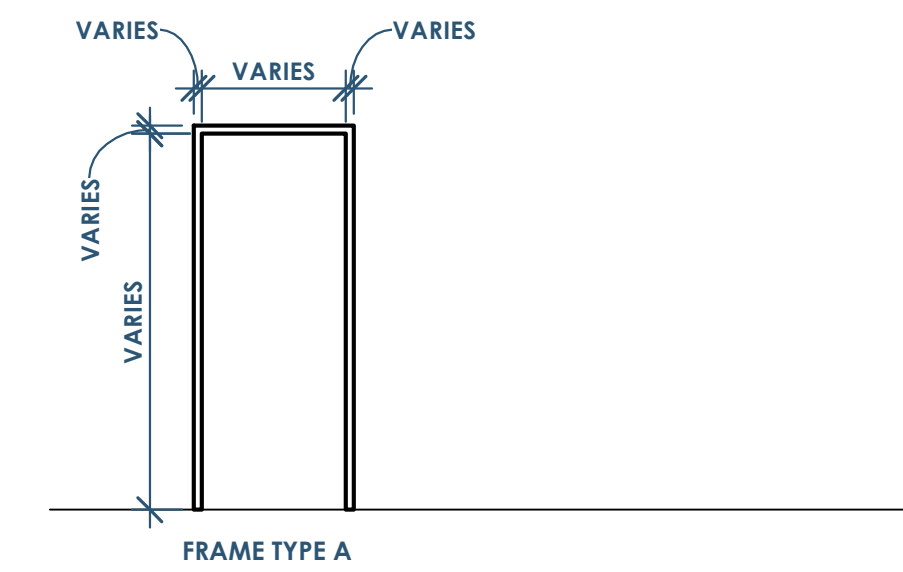

2D A600 DOORS - FRAME TYPES
1/4" = 1'-0"

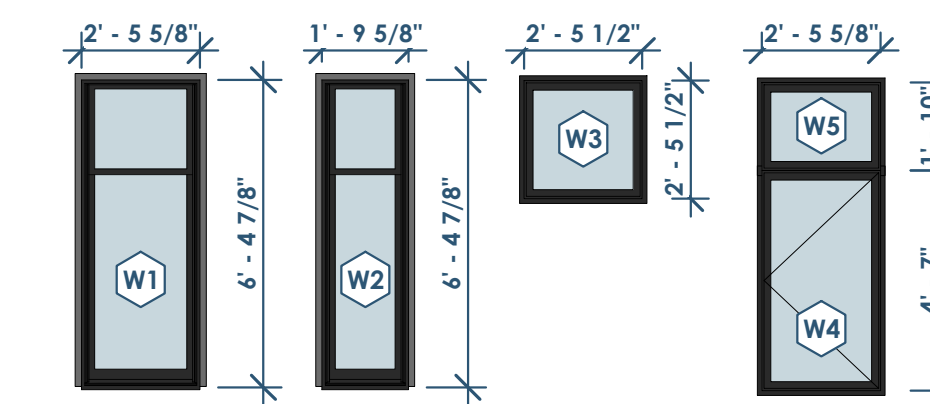

2C A600 WINDOW TYPES
1/4" = 1'-0"

Renovation Wranglers
Owner: Renovation Wranglers
102 E 26th St
Bryan, TX 77803
Katherine@rwtime.com | 979.450.9969

LKB ARCHITECTURE
Architect of Record: LKB Architecture
2929 Allen Pkwy Suite 200
Houston, TX 77019
lisa@lkbarchitecture.com | 713.425.3076

DUDDLEY
Structural: Dudley
Firm # 18677
6102 Imperial Loop Drive
College Station, TX 77845
oolieka@dudleyeng.com | (979) 777-0720

amc ENGINEERS
MEP: AMC Engineers
Texas Firm #9441
508 E Jackson St # 552
Burrket, TX 78611
info@amcengineers.com | 512.535.6427

REGISTERED ARCHITECT
LISA B. BIXLER
22039
STATE OF TEXAS

L. Bixler
8.26.22

This project, like most OpeningDesign's projects, is open source (Attribution-ShareAlike 4.0 International-CC BY-SA 4.0)-freely available to any party for future use, assuming the terms such as Attribution and ShareAlike are honored.

Date	Description
04/10/2022	Issued for Permit
08/26/2022	Permit Revisions