

**RENOVATION**  
Wranglers


Owner: Renovation Wranglers  
102 E 26th St  
Bryan, TX 77803  
Kateneason@time.com | 979.450.9969

**ARCHITECTURE**  
Architect of Record: LKB Architecture  
2929 Allen Pkwy Suite 200  
Houston, TX 77019  
isa@lkbarchitecture.com | 713.425.3076


**DUDLEY**  
Structural: Dudley  
6102 Imperial Loop Drive  
College Station, TX 77845  
(979) 777-0720

**amc**  
ENGINEERS  
MEP: AMC Engineers  
508 E Jackson St # 552  
Burnet, TX 78611  
info@amcengineers.com


This project, like most OpeningDesign's projects, is open source (Attribution-ShareAlike 4.0 International-CC BY-SA 4.0)-freely available to any party for future use, assuming the terms such as Attribution and ShareAlike are honored.

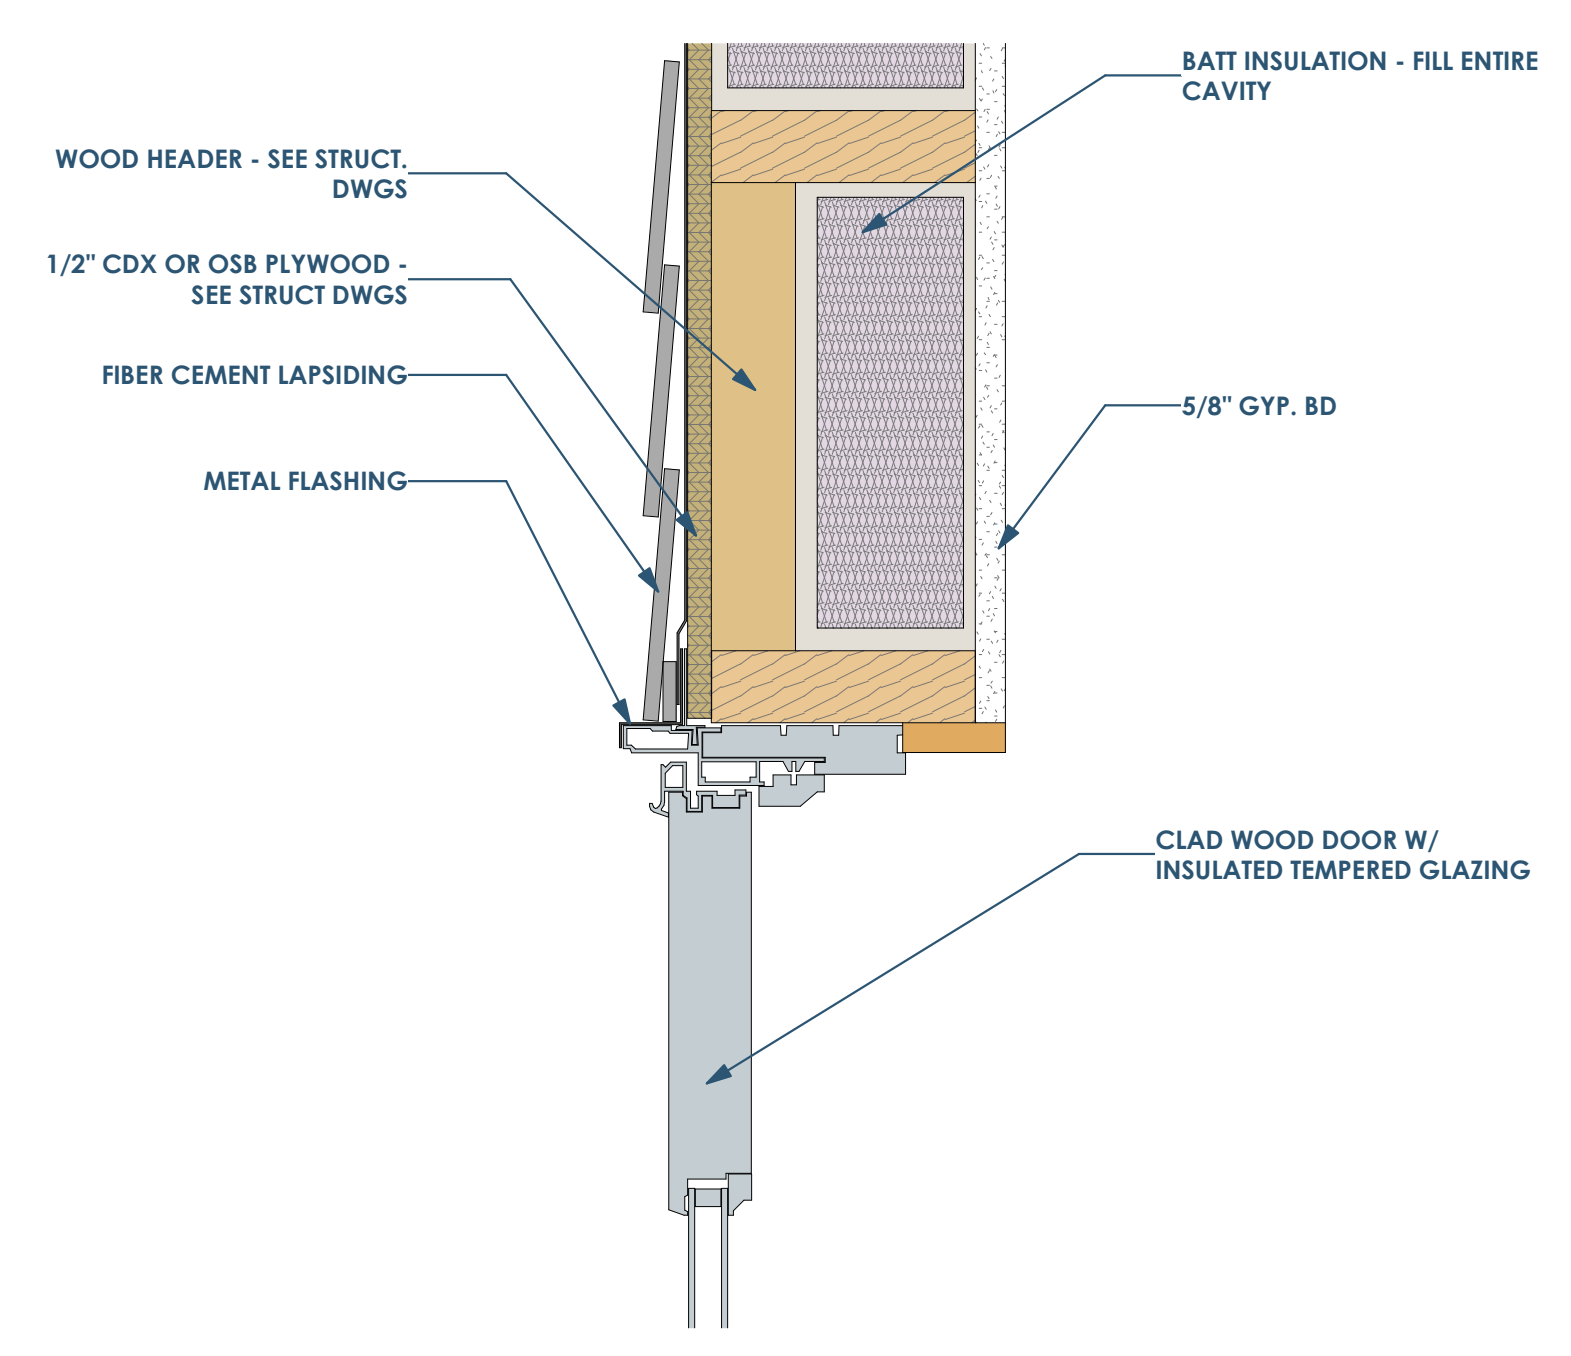


6D SECTION DETAIL AT DOOR HEADER  
3" = 1'-0"

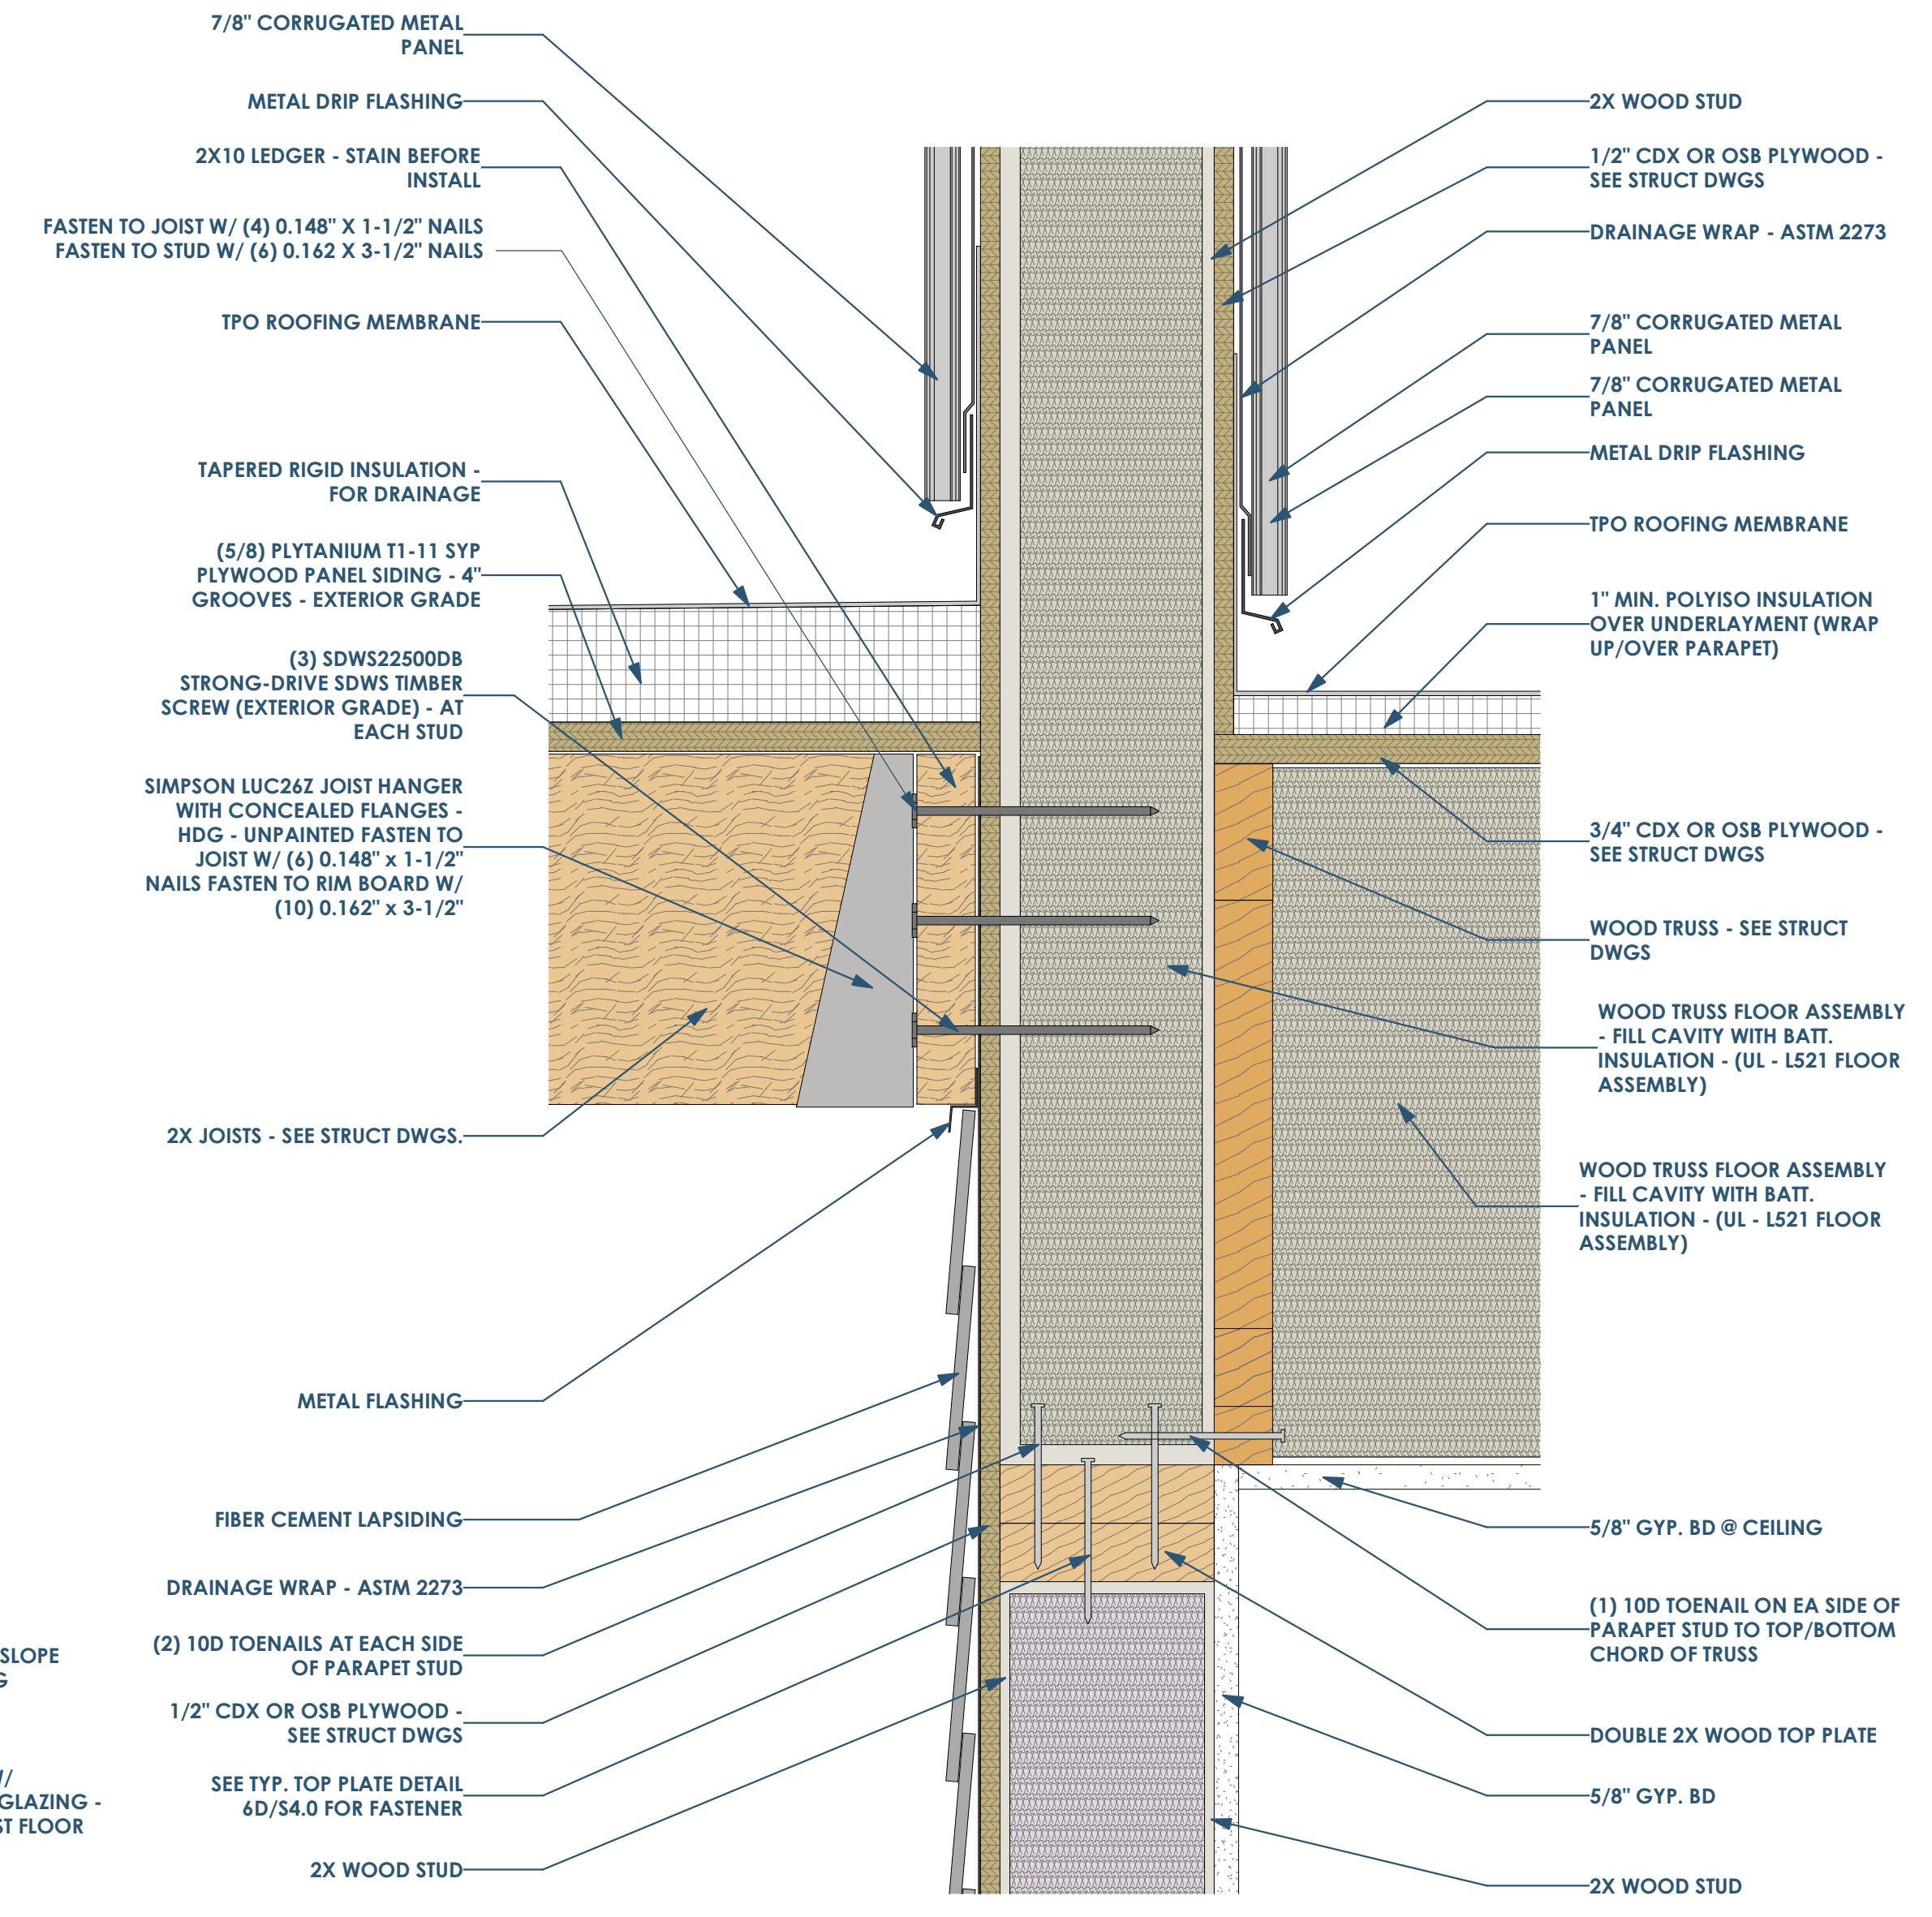

4C SECTION DETAIL AT PORCH ROOF AND PARAPET  
3" = 1'-0"

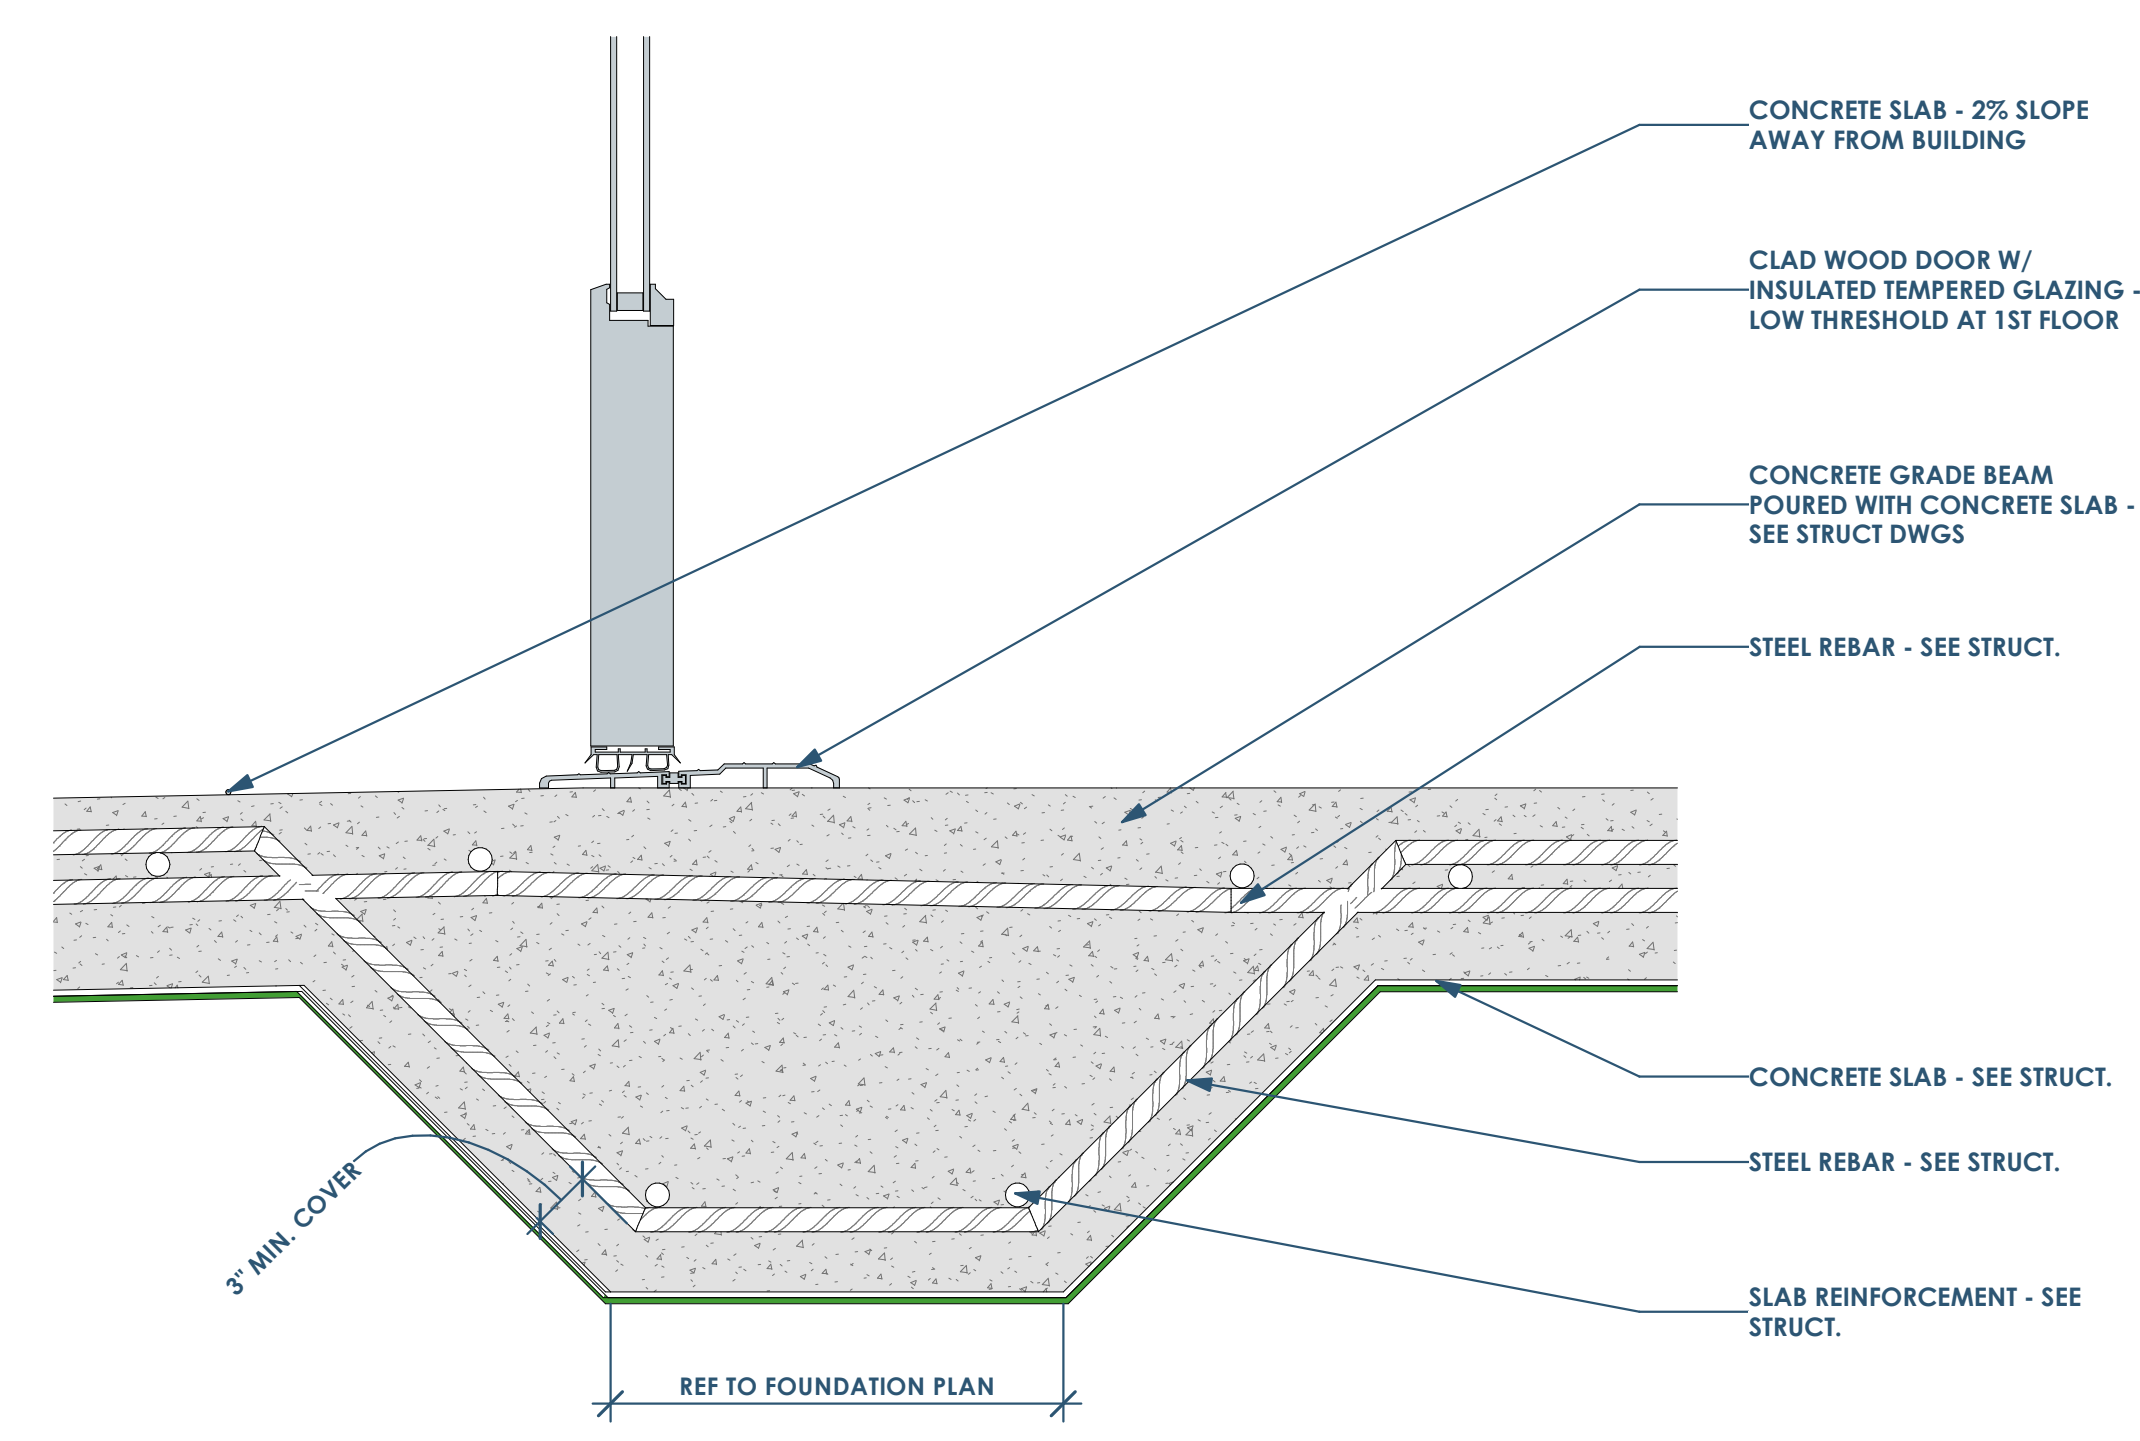

6B SECTION DETAIL AT DOOR SILL - 1ST FLOOR  
3" = 1'-0"

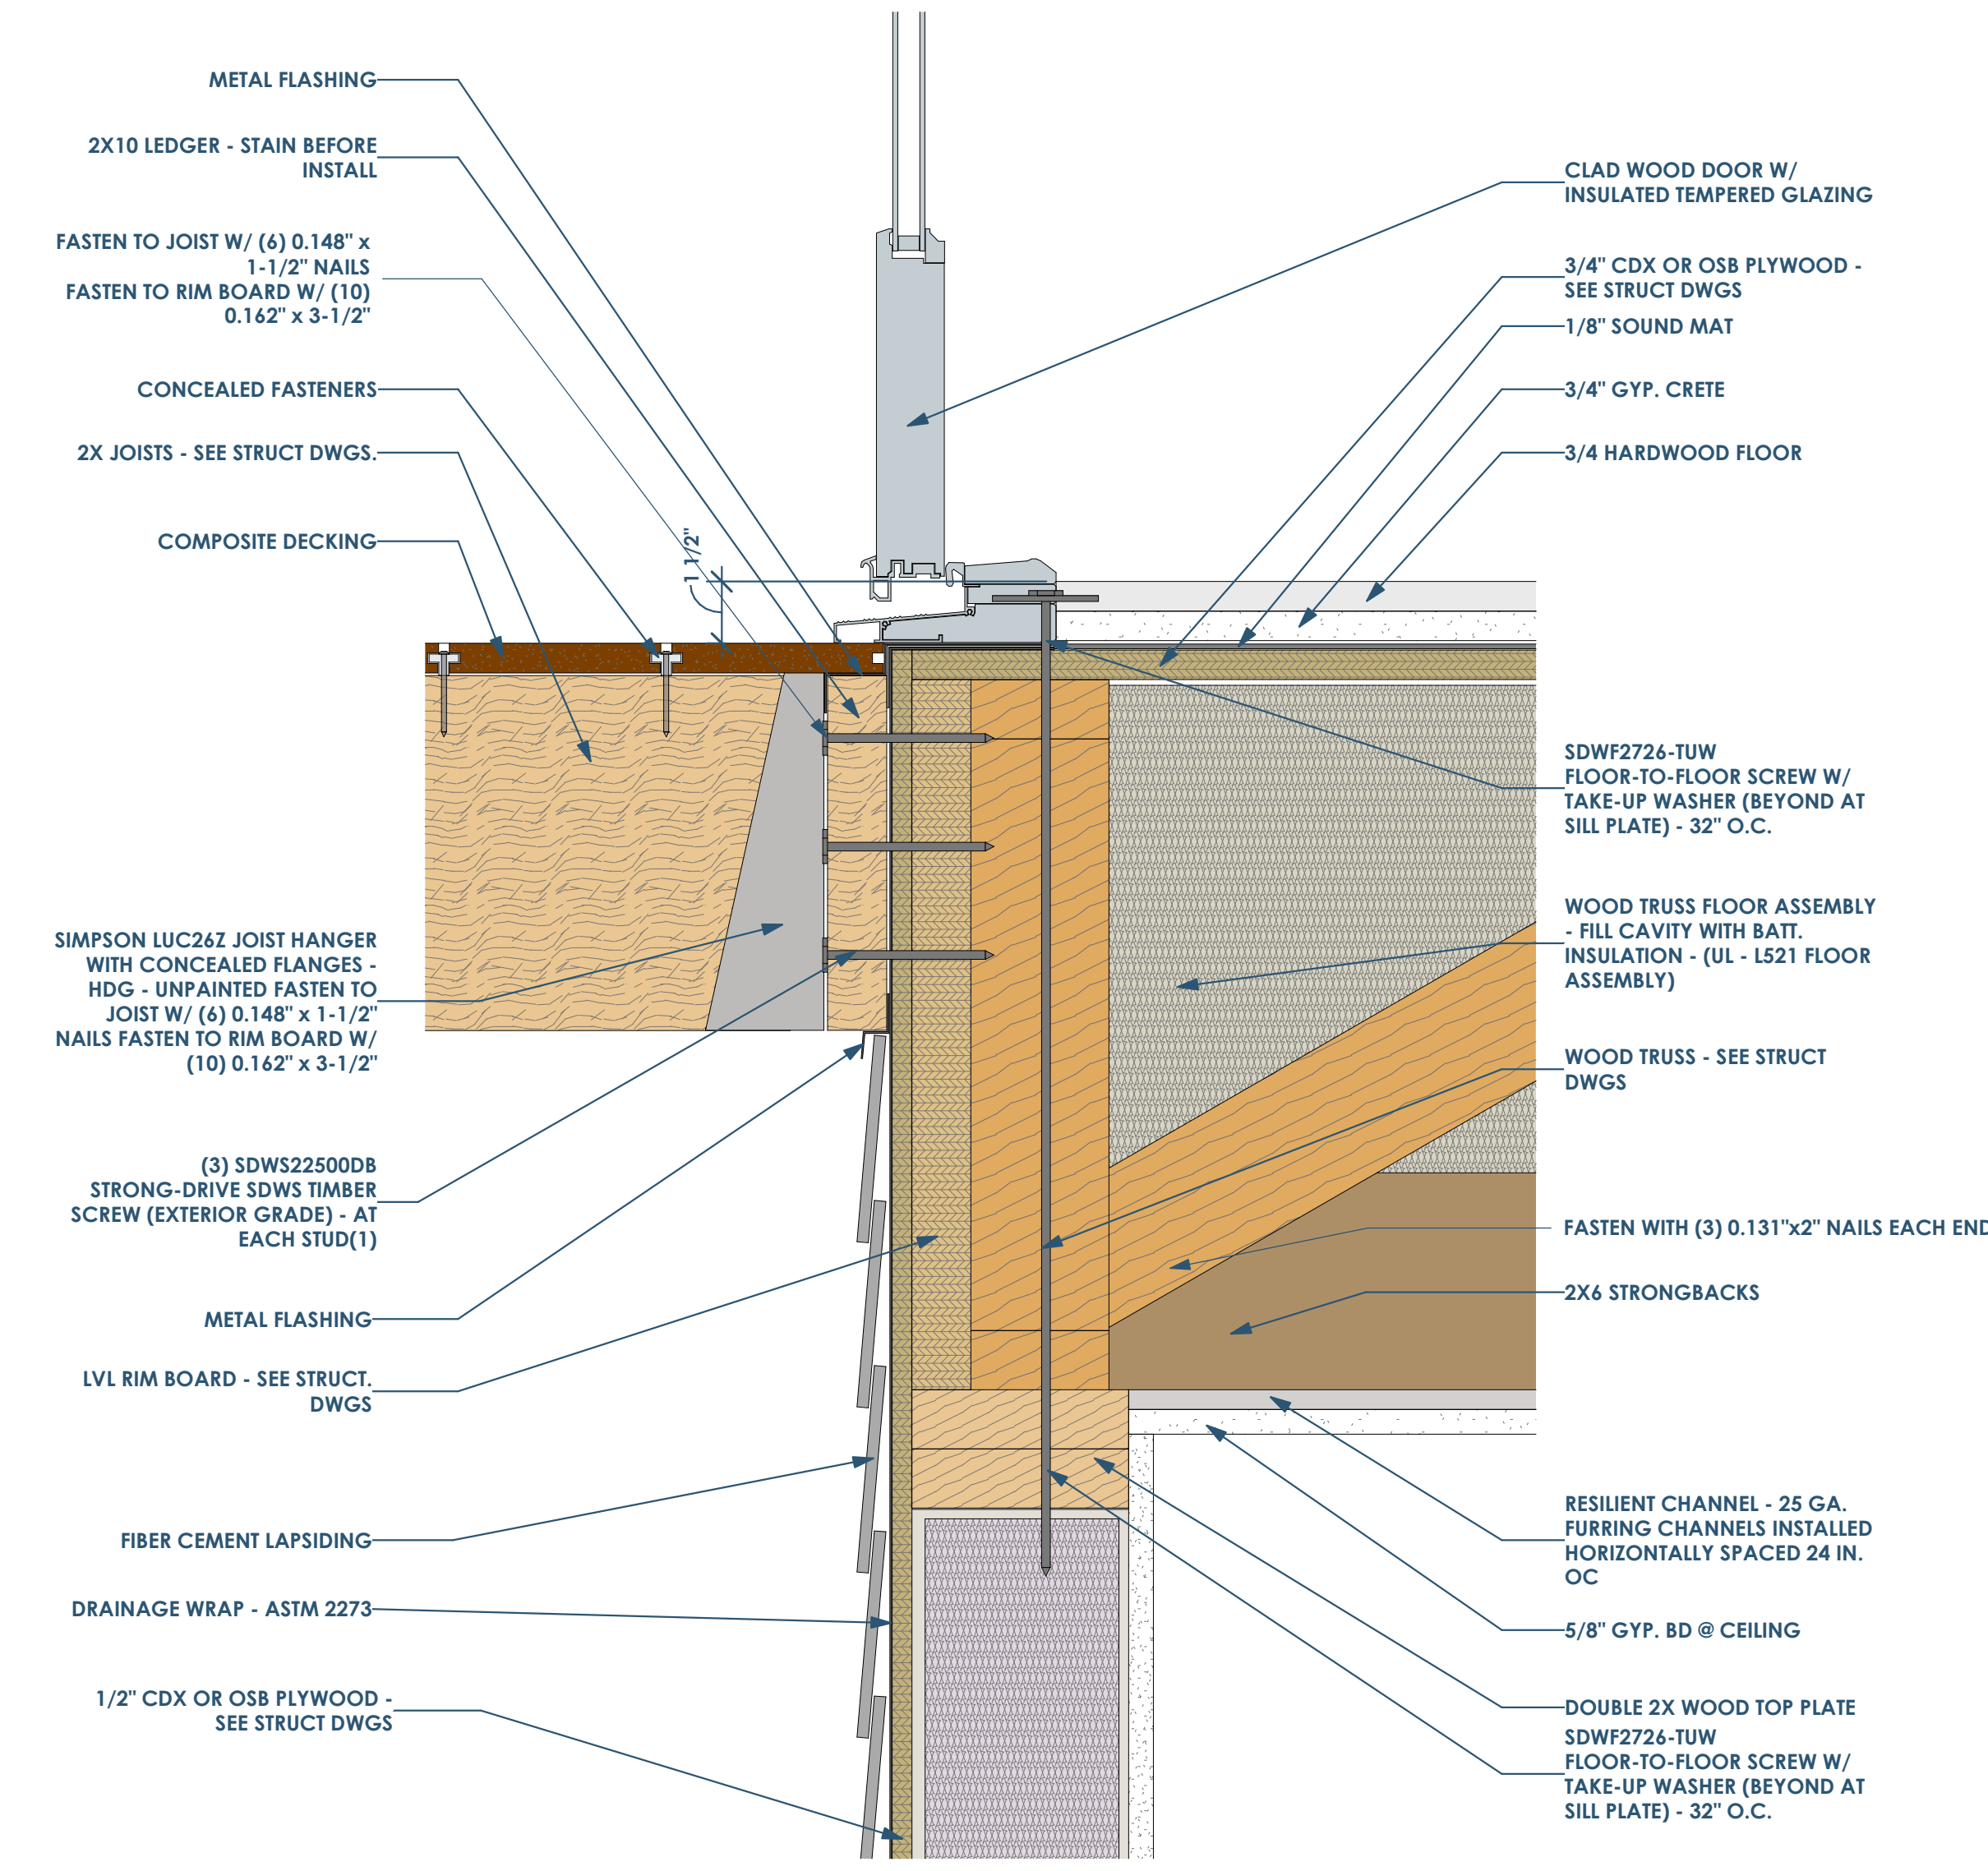

4A SECTION DETAIL AT UNIT DOOR SILL (2ND OR 3RD FLOOR)  
3" = 1'-0"