





5C/A101 ELEVATION - WEST
1/8"=1'-0"

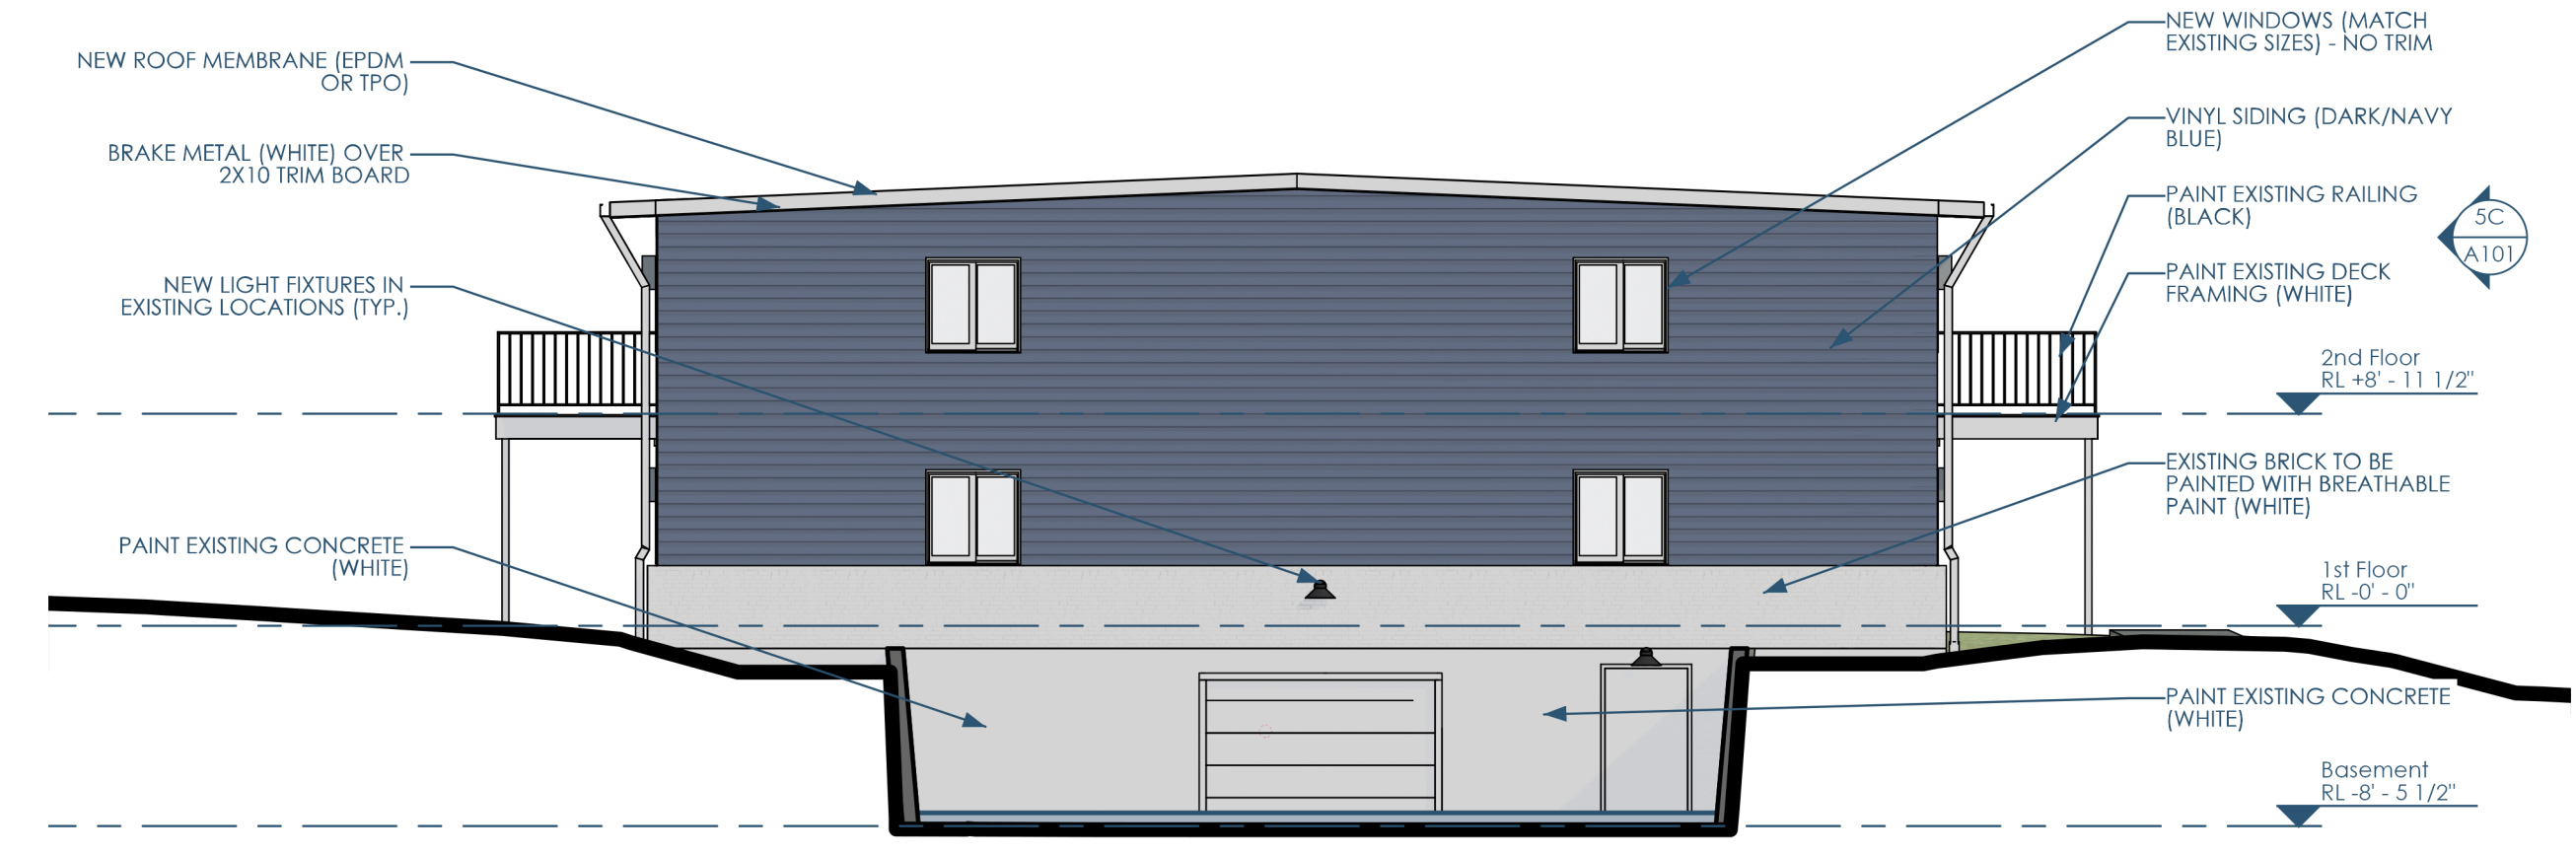

5B/A101 ELEVATION - NORTH
1/8"=1'-0"

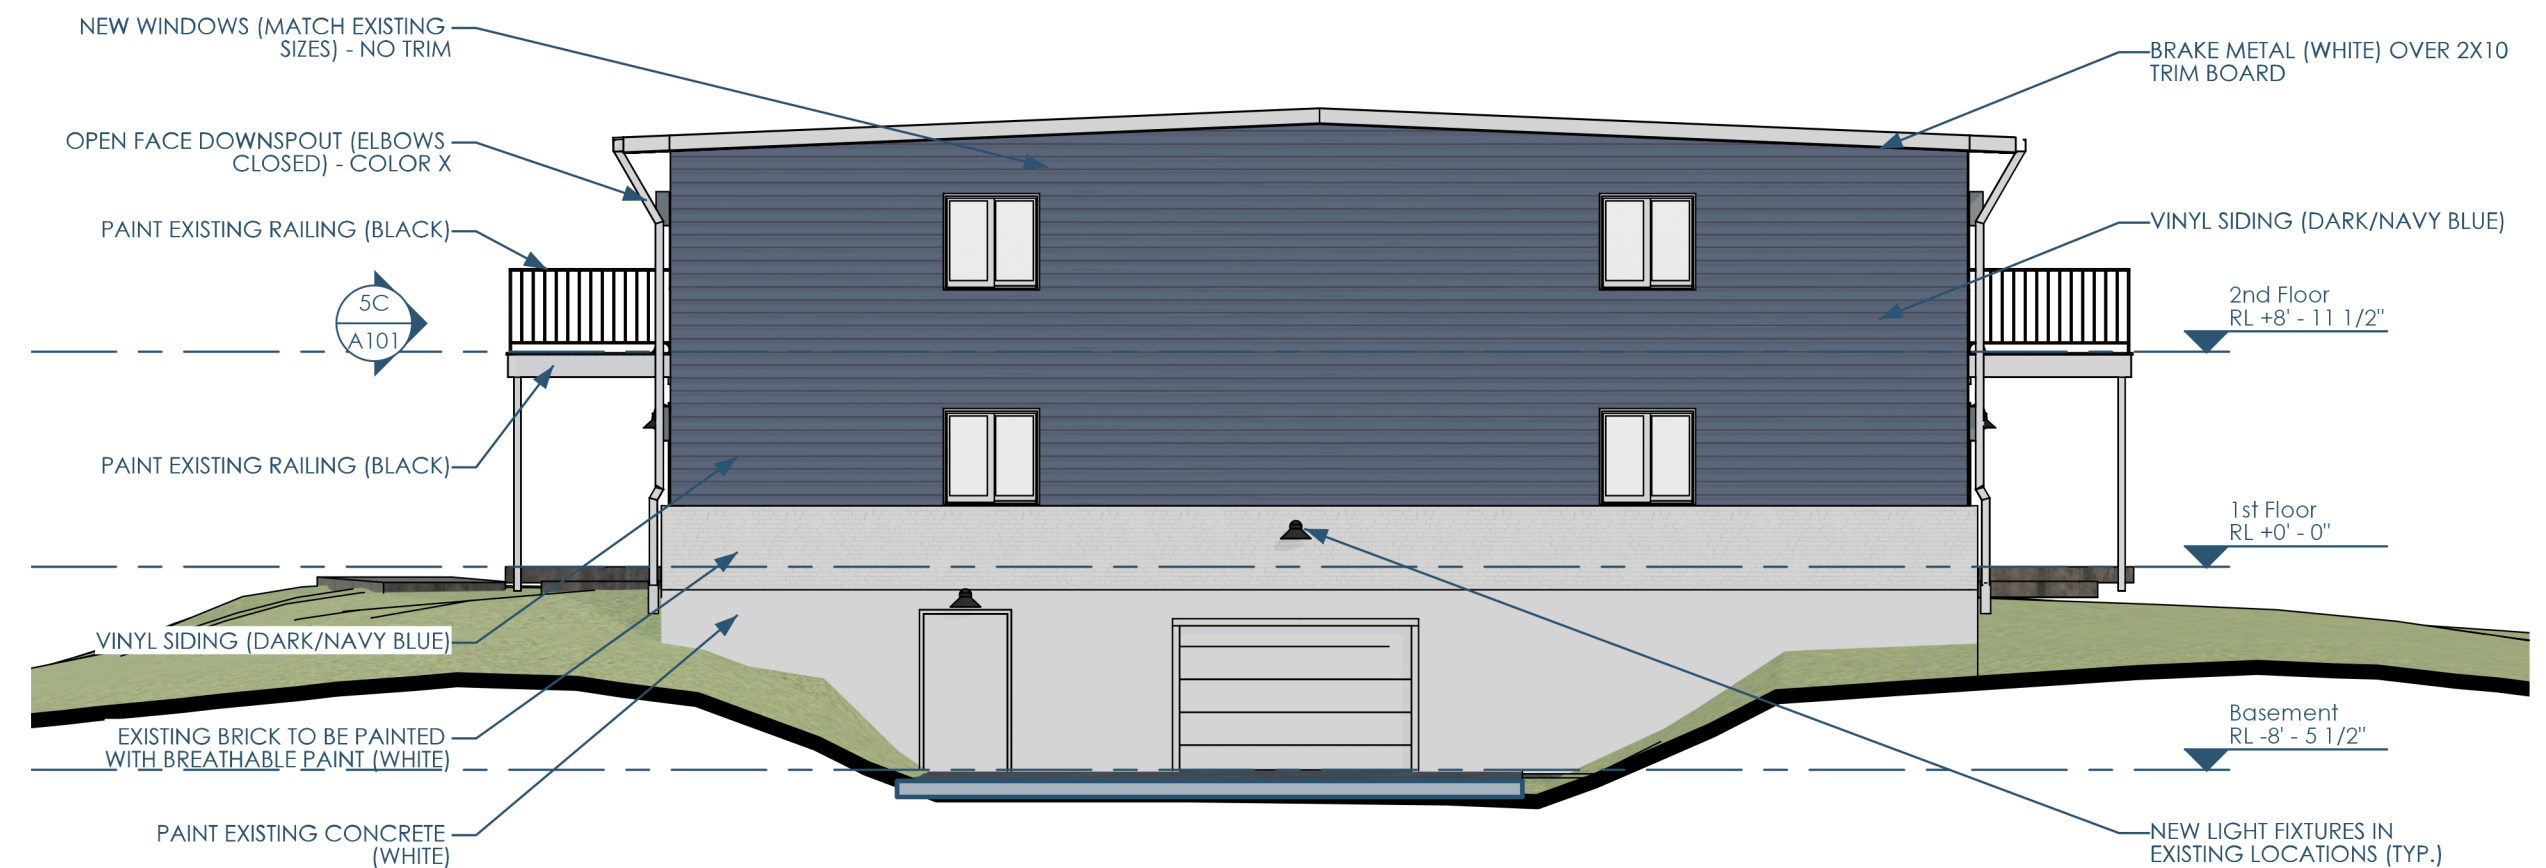


3B/A101 ELEVATION - SOUTH
1/8"=1'-0"



5A/A101 PERSPECTIVE - 1



4A/A101 PERSPECTIVE - 2

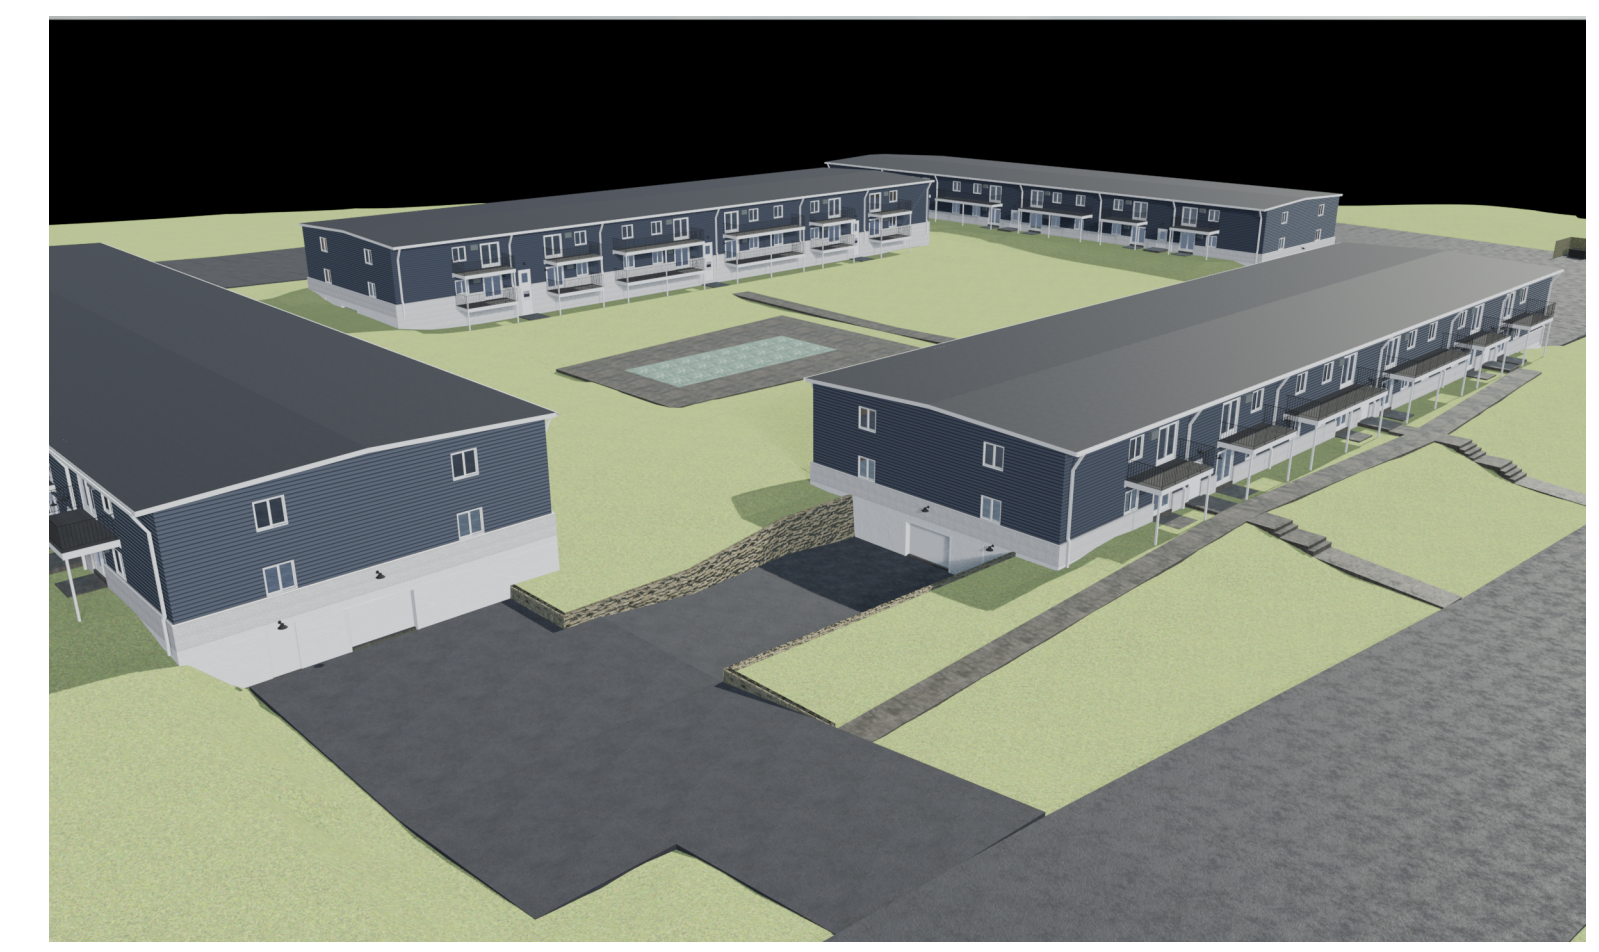

2A/A101 PERSPECTIVE - 3



Owner: J.K. Rock, LLC
4929 Chalef Gardens Rd
Fitchburg WI 53711
josh@jrockhomes.com | 262.573.5310

Architect: OpeningDesign
17 S Fairchild | FL 7
Madison, WI 53703
ryan@openingdesign.com | 773.425.6456

ELEVATIONS & RENDERINGS
BELMAR APARTMENT HOMES - FACADE RENOVATION
2113 RED ARROW TRAIL, FITCHBURG, WI 53711

A101

This project, like most OpeningDesign's projects, is open source (Attribution-ShareAlike 4.0 International=CC-BY-SA 4.0) - freely available to any party for future use, assuming the terms such as Attribution and ShareAlike are honored.