


1/A401 ELEVATION - WEST (NORTH END)  
3/16"=1'-0"

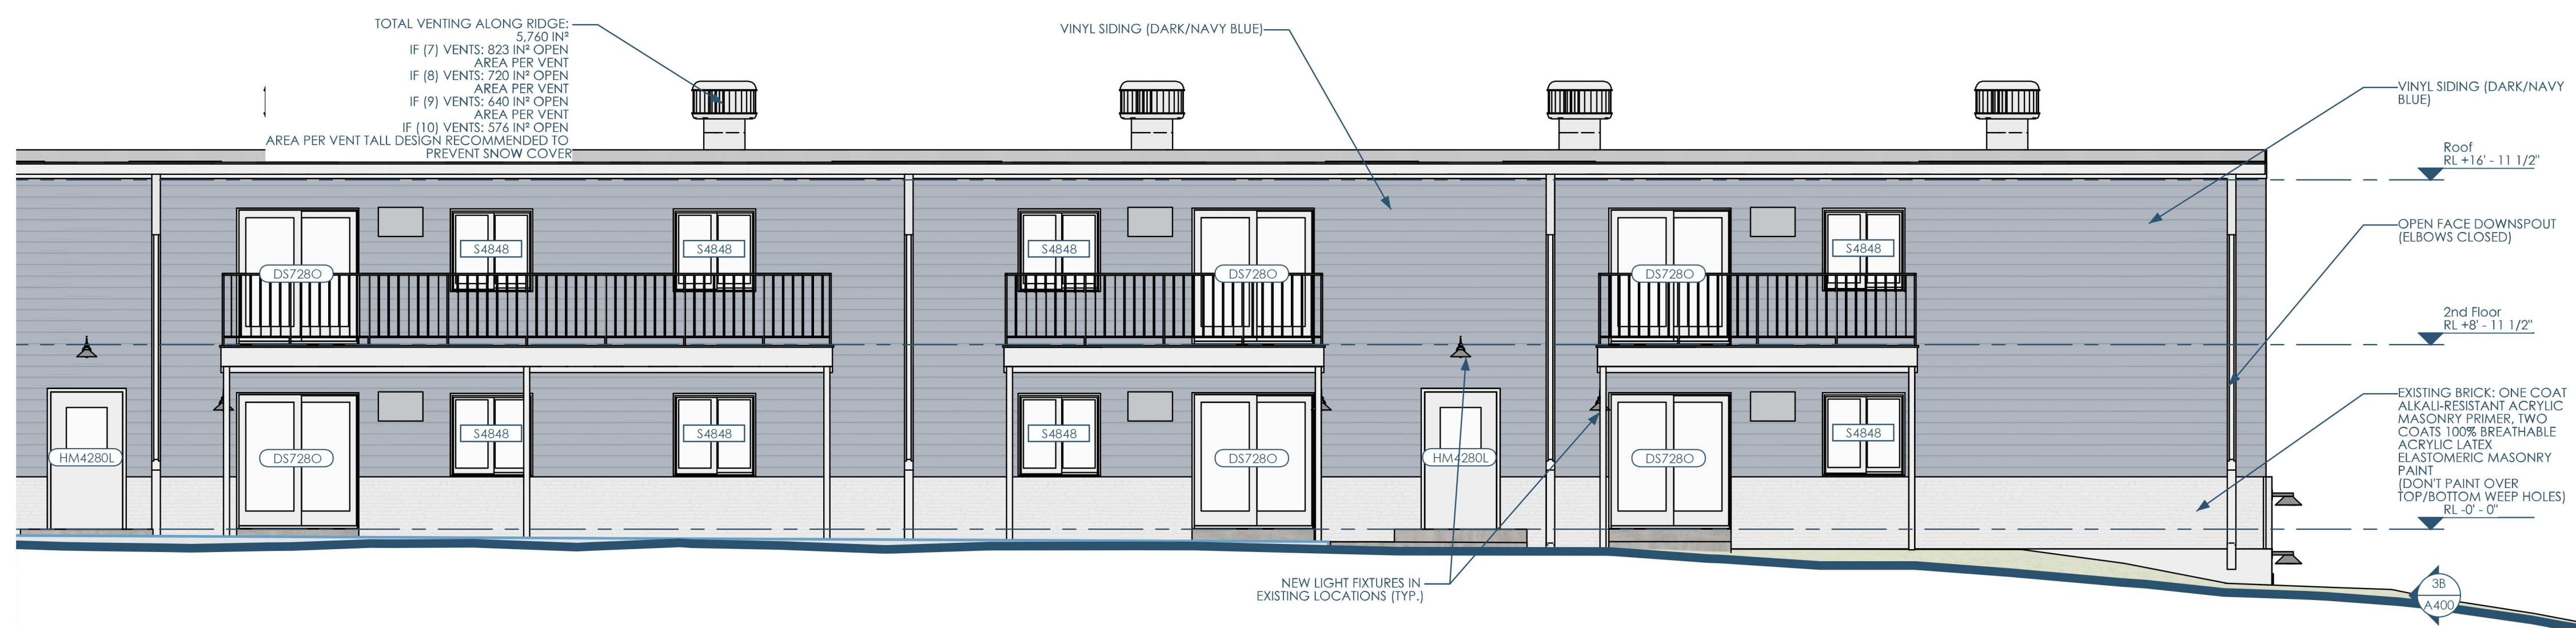

2/A401 ELEVATION - WEST (SOUTH END)  
3/16"=1'-0"



Owner: J.K. Rock, LLC  
4929 Chalef Gardens Rd  
Fitchburg WI 53711  
josh@jrockhomes.com | 262.573.5310

Architect: OpeningDesign  
17 S Fairchild | FL 7  
Madison, WI 53703  
ryan@openingdesign.com | 773.425.6456

ELEVATIONS  
BELMAR APARTMENT HOMES - FACADE RENOVATION  
2111 RED ARROW TRAIL, FITCHBURG, WI 53711

A401

This project, like most OpeningDesign's projects, is open source. (Attribution-ShareAlike 4.0 International--CC-BY-SA 4.0)--freely available to any party for future use, assuming the terms such as Attribution and ShareAlike are honored.