

UNITS COUNT - SITE A - 1ST PHASE			
LEVEL	NAME	AREA	BEDS
1ST FLOOR	1BD - B1	837 SF	1
1ST FLOOR	1BD - B1	837 SF	1
2ND FLOOR	1BD - B1	837 SF	1
2ND FLOOR	1BD - B1	837 SF	1
3RD FLOOR	1BD - B1	837 SF	1
3RD FLOOR	1BD - B1	837 SF	1
1BD - B1: 6		5023 SF	6
1ST FLOOR	STUDIO - B1	668 SF	1
1ST FLOOR	STUDIO - B1	668 SF	1
2ND FLOOR	STUDIO - B1	668 SF	1
2ND FLOOR	STUDIO - B1	668 SF	1
3RD FLOOR	STUDIO - B1	668 SF	1
3RD FLOOR	STUDIO - B1	668 SF	1
STUDIO - B1: 6		4009 SF	6
1ST FLOOR	STUDIO - B2	668 SF	1
1ST FLOOR	STUDIO - B2	668 SF	1
2ND FLOOR	STUDIO - B2	668 SF	1
2ND FLOOR	STUDIO - B2	668 SF	1
3RD FLOOR	STUDIO - B2	668 SF	1
3RD FLOOR	STUDIO - B2	668 SF	1
STUDIO - B2: 6		4009 SF	6
Grand total:		13041 SF	18

UNITS COUNT - SITE A - 2ND PHASE			
LEVEL	NAME	AREA	BEDS
1ST FLOOR	1BD - B1	837 SF	1
1ST FLOOR	1BD - B1	837 SF	1
2ND FLOOR	1BD - B1	837 SF	1
2ND FLOOR	1BD - B1	837 SF	1
3RD FLOOR	1BD - B1	837 SF	1
3RD FLOOR	1BD - B1	837 SF	1
1BD - B1: 8		6697 SF	8
2ND FLOOR	2BD - CORNER	989 SF	2
3RD FLOOR	2BD - CORNER	989 SF	2
2BD - CORNER: 2		1977 SF	4
1ST FLOOR	STUDIO - B1	668 SF	1
1ST FLOOR	STUDIO - B1	668 SF	1
2ND FLOOR	STUDIO - B1	668 SF	1
2ND FLOOR	STUDIO - B1	668 SF	1
3RD FLOOR	STUDIO - B1	668 SF	1
3RD FLOOR	STUDIO - B1	668 SF	1
STUDIO - B1: 8		5345 SF	8
1ST FLOOR	STUDIO - B2	668 SF	1
2ND FLOOR	STUDIO - B2	668 SF	1
3RD FLOOR	STUDIO - B2	668 SF	1
STUDIO - B2: 3		2004 SF	3
Grand total:		16024 SF	23

PARKING SCHEDULE	
TYPE	COUNT
ANGLED	7
PARKING	44
	51

LOT SIZES	
Area	Mark
22865 SF	SITE A
20302 SF	SITE B
39626 SF	SITE C



Owner: Renovation Wranglers
 102 E 26th St
 Bryan, TX 77803
 katieneason@me.com | 979.450.9969

Architect of Record: LKB Architecture
 2929 Allen Pkwy Suite 200
 Houston, TX 77019
 lisa@lkbarchitecture.com | 713.425.3076

Architect: Ryan Schultz - OpeningDesign
 17 S Fairchild St | FL 7
 Madison, WI 53703
 ryan@openingdesign.com | 773.425.6456

SITE PLAN - 1ST FLOOR - 11.19.2021
 101 W 33RD STREET
 BRYAN, TX 77803



This project, like most OpeningDesign's projects, is open source. (Attribution-ShareAlike 4.0 International--CC BY-SA 4.0)--freely available to any party for future use, assuming the terms such as Attribution and ShareAlike are honored.


5

4

3

2

1

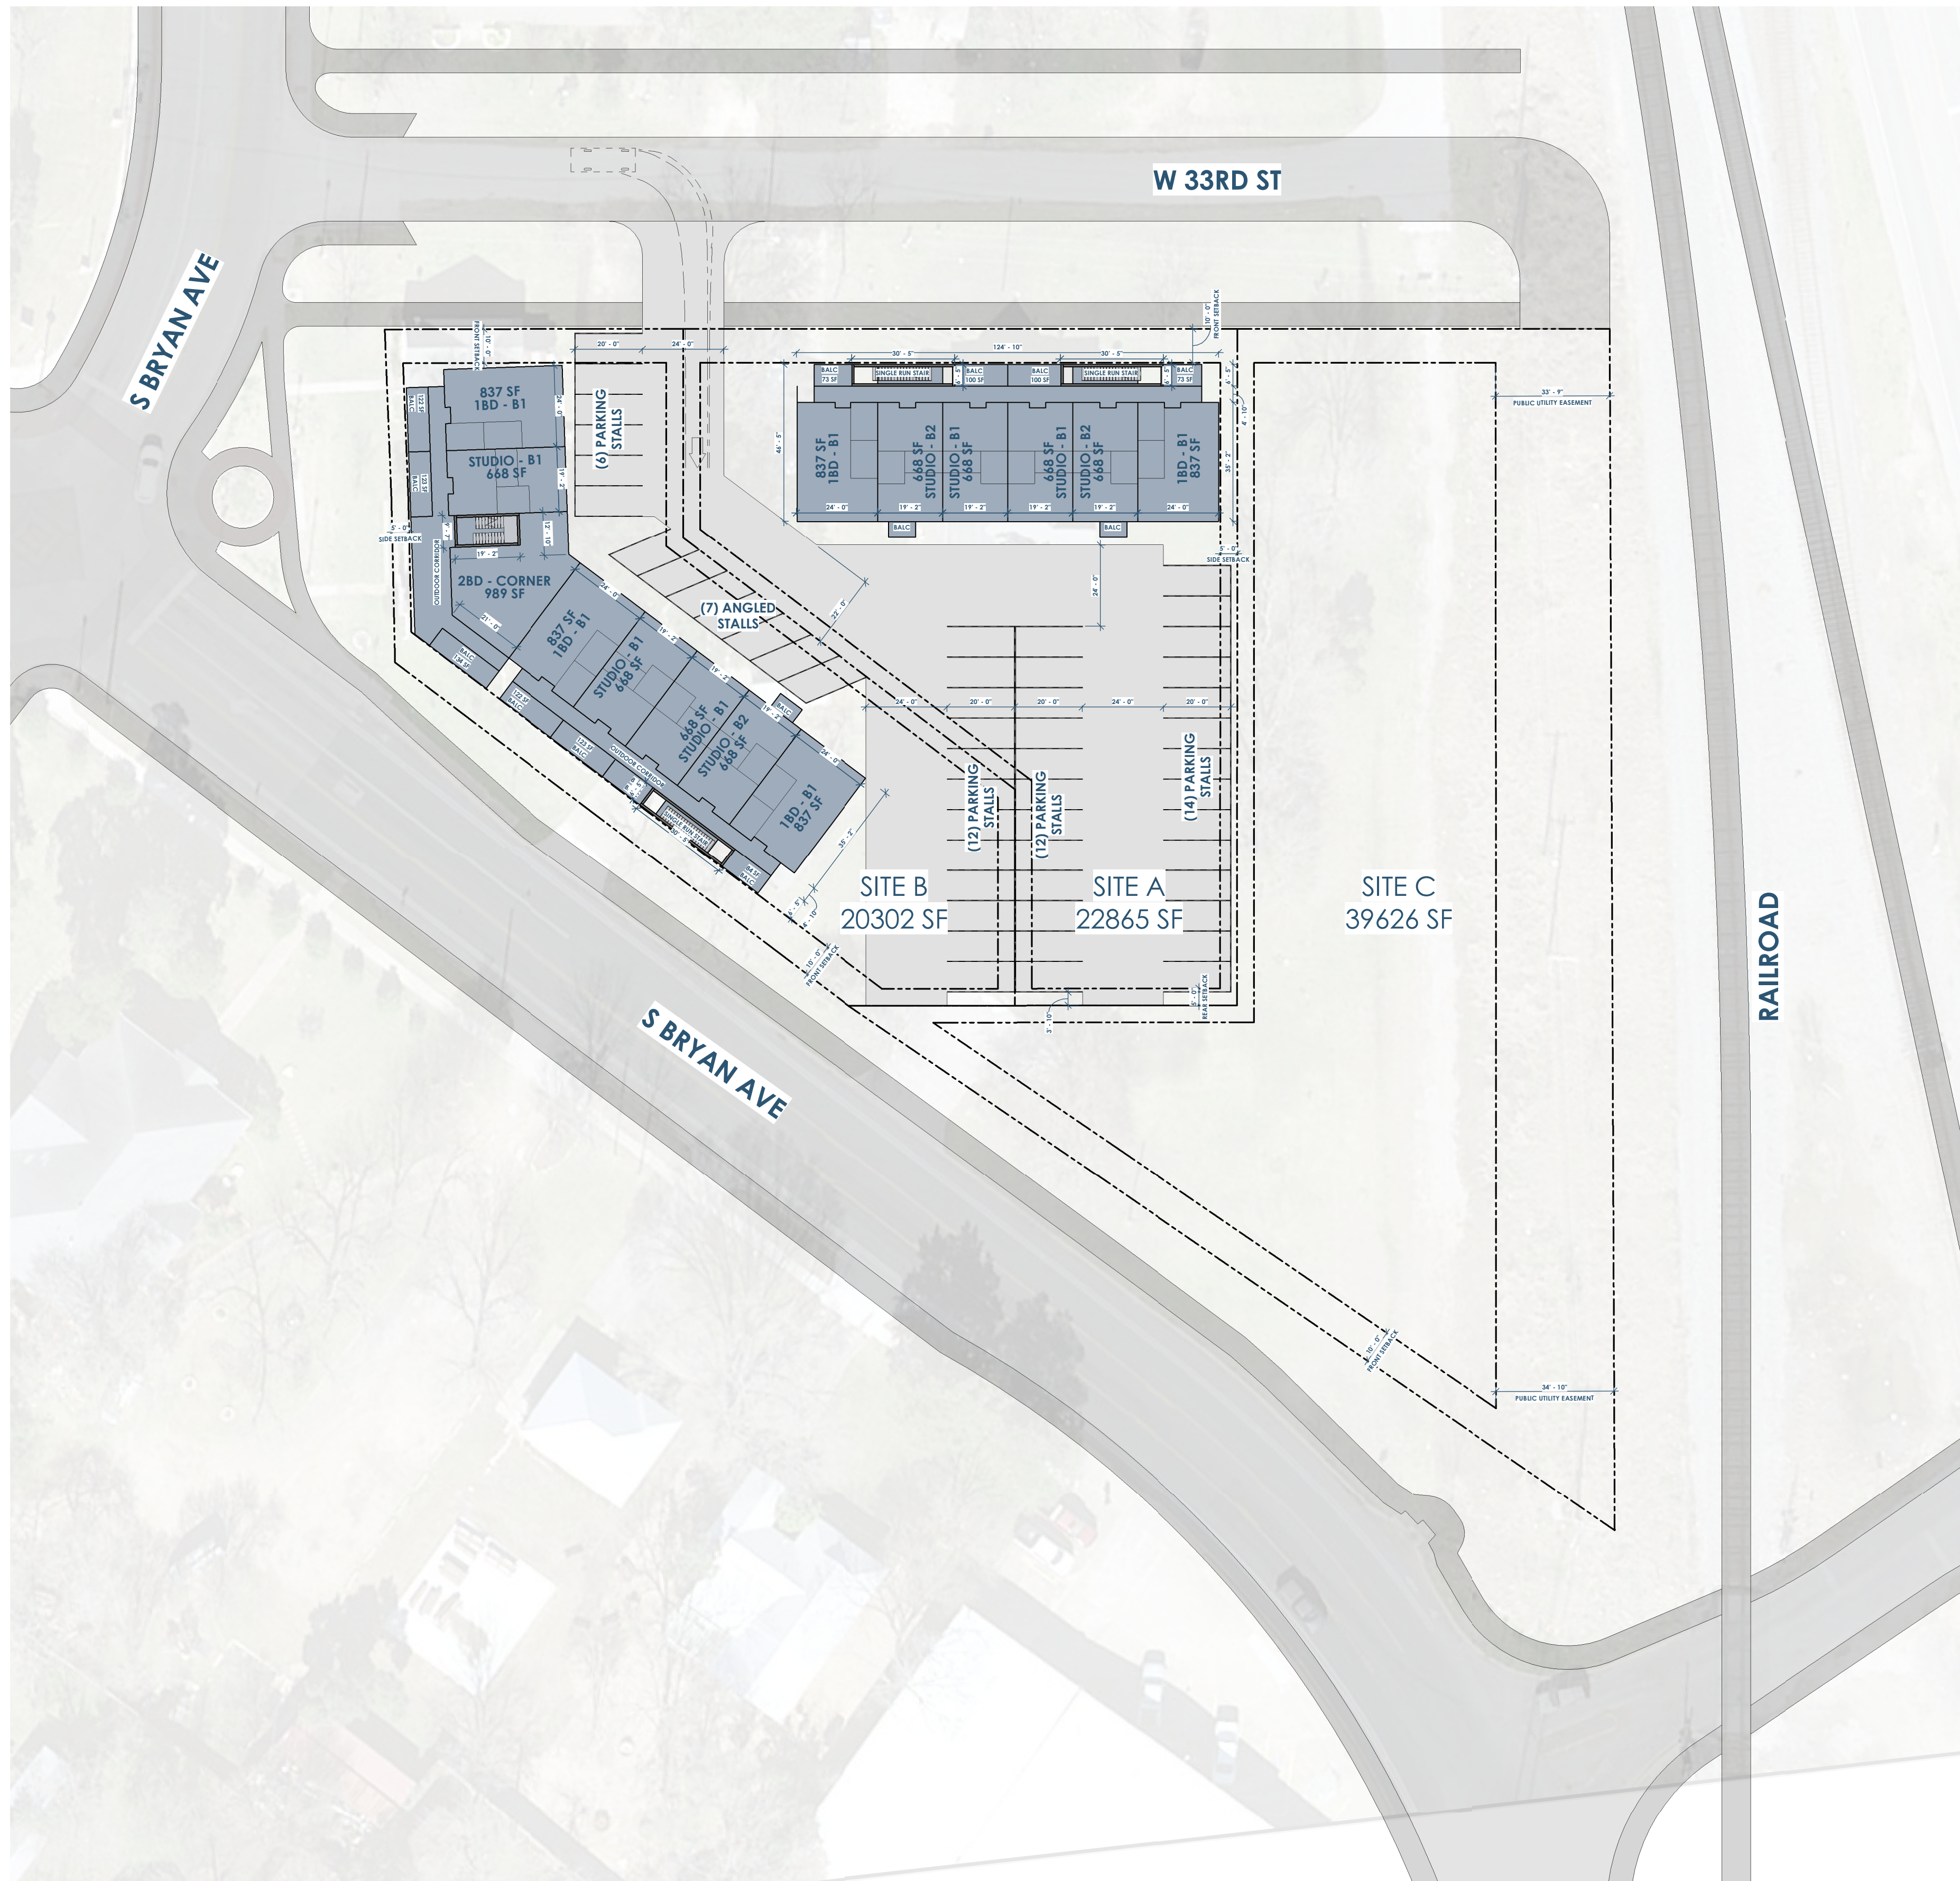

UNITS COUNT - SITE A - 1ST PHASE			
LEVEL	NAME	AREA	BEDS
1ST FLOOR	1BD - B1	837 SF	1
1ST FLOOR	1BD - B1	837 SF	1
2ND FLOOR	1BD - B1	837 SF	1
2ND FLOOR	1BD - B1	837 SF	1
3RD FLOOR	1BD - B1	837 SF	1
3RD FLOOR	1BD - B1	837 SF	1
1BD - B1: 6		5023 SF	6
1ST FLOOR	STUDIO - B1	668 SF	1
1ST FLOOR	STUDIO - B1	668 SF	1
2ND FLOOR	STUDIO - B1	668 SF	1
2ND FLOOR	STUDIO - B1	668 SF	1
3RD FLOOR	STUDIO - B1	668 SF	1
3RD FLOOR	STUDIO - B1	668 SF	1
STUDIO - B1: 6		4009 SF	6
1ST FLOOR	STUDIO - B2	668 SF	1
1ST FLOOR	STUDIO - B2	668 SF	1
2ND FLOOR	STUDIO - B2	668 SF	1
2ND FLOOR	STUDIO - B2	668 SF	1
3RD FLOOR	STUDIO - B2	668 SF	1
3RD FLOOR	STUDIO - B2	668 SF	1
STUDIO - B2: 6		4009 SF	6
Grand total: 18		13041 SF	18

UNITS COUNT - SITE A - 2ND PHASE			
LEVEL	NAME	AREA	BEDS
1ST FLOOR	1BD - B1	837 SF	1
1ST FLOOR	1BD - B1	837 SF	1
2ND FLOOR	1BD - B1	837 SF	1
2ND FLOOR	1BD - B1	837 SF	1
3RD FLOOR	1BD - B1	837 SF	1
3RD FLOOR	1BD - B1	837 SF	1
1BD - B1: 8		6697 SF	8
2ND FLOOR	2BD - CORNER	989 SF	2
3RD FLOOR	2BD - CORNER	989 SF	2
2BD - CORNER: 2		1977 SF	4
1ST FLOOR	STUDIO - B1	668 SF	1
1ST FLOOR	STUDIO - B1	668 SF	1
2ND FLOOR	STUDIO - B1	668 SF	1
2ND FLOOR	STUDIO - B1	668 SF	1
3RD FLOOR	STUDIO - B1	668 SF	1
3RD FLOOR	STUDIO - B1	668 SF	1
STUDIO - B1: 8		5345 SF	8
1ST FLOOR	STUDIO - B2	668 SF	1
2ND FLOOR	STUDIO - B2	668 SF	1
3RD FLOOR	STUDIO - B2	668 SF	1
STUDIO - B2: 3		2004 SF	3
Grand total: 21		16024 SF	23

PARKING SCHEDULE	
TYPE	COUNT
ANGLED	7
PARKING	44
	51

LOT SIZES	
Area	Mark
22865 SF	SITE A
20302 SF	SITE B
39626 SF	SITE C



Owner: Renovation Wranglers
102 E 26th St
Bryan, TX 77803
Katieneason@me.com | 979.450.9969

Architect of Record: LKB Architecture
2929 Allen Pkwy Suite 200
Houston, TX 77019
lisa@lkbarchitecture.com | 713.425.3076

Architect: Ryan Schultz - OpeningDesign
17 S Fairchild St | Fl 7
Madison, WI 53703
ryan@openingdesign.com | 773.425.6456

SITE PLAN - 2ND FLOOR - 11.19.2021
101 W 33RD STREET
BRYAN, TX 77803

A2

This project, like most OpeningDesign's projects, is open source. (Attribution-ShareAlike 4.0 International--CC BY-SA 4.0)--freely available to any party for future use, assuming the terms such as Attribution and ShareAlike are honored.

5

4

3

2

1

D:\Desktop\GRI\01_101_W_33RD_SF\020401_01_101_W_33RD_SF.dwg
11/19/2021 01:18:54 AM


5

4

3

2

1

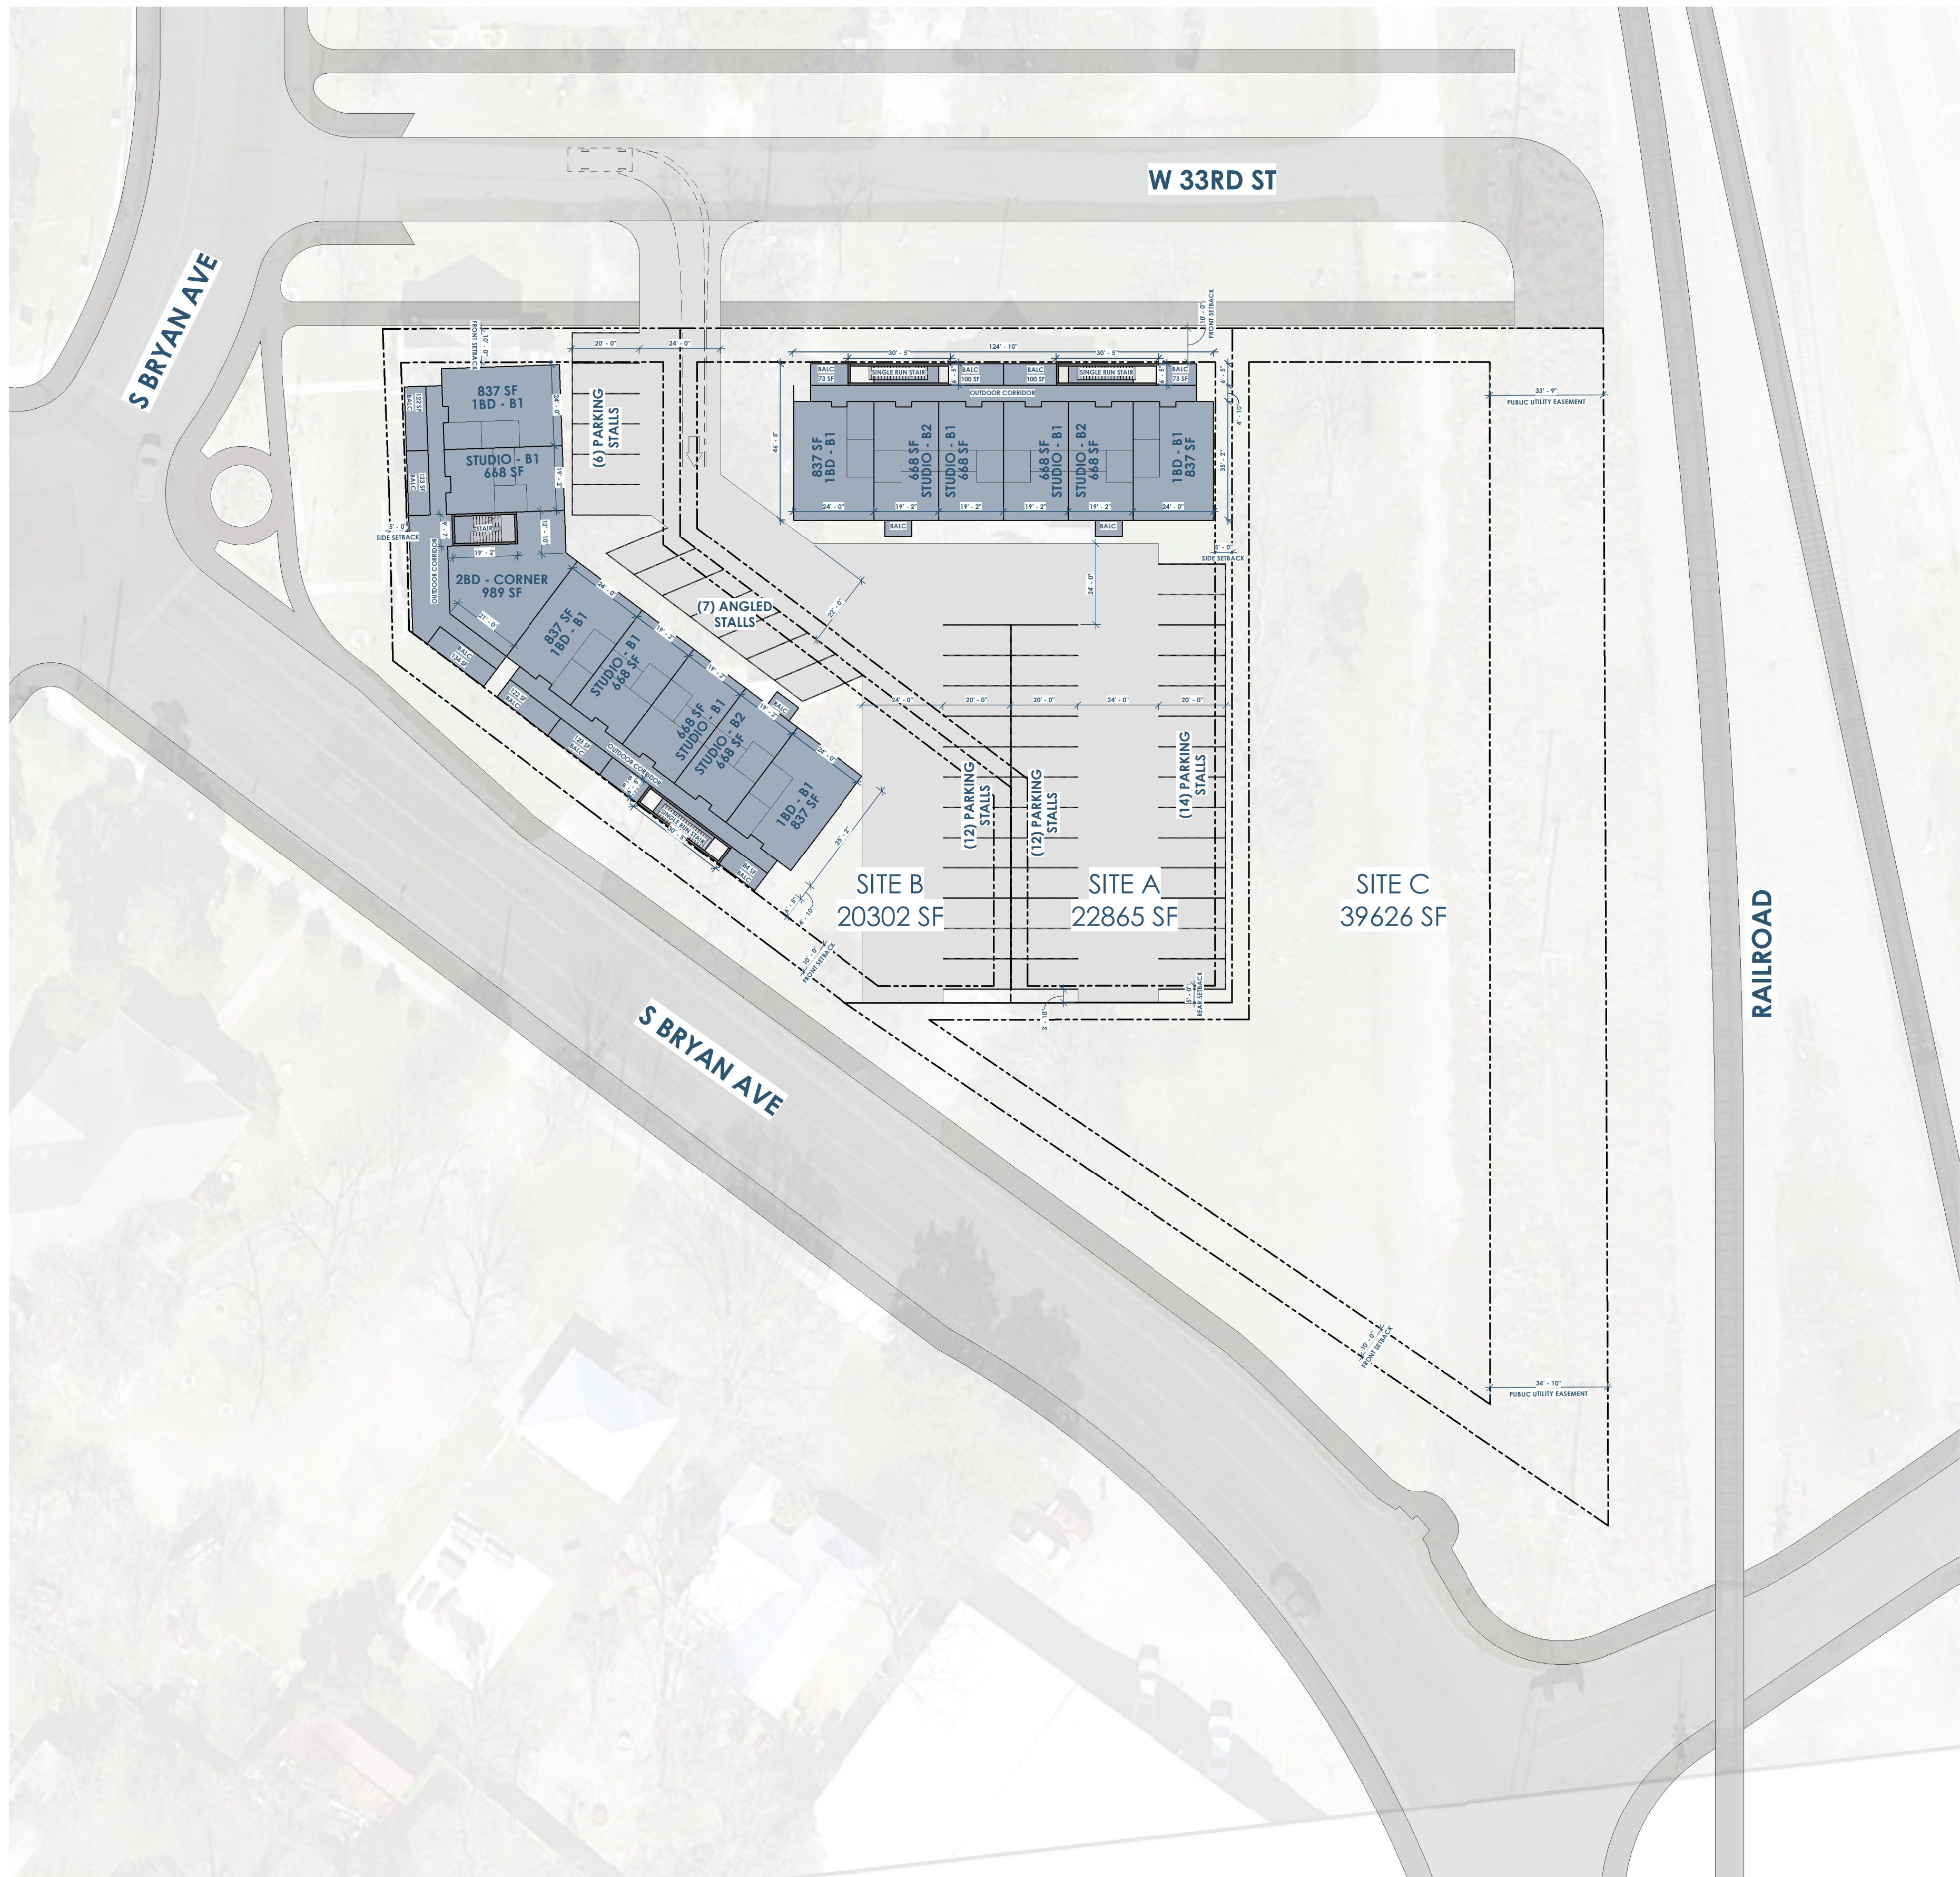

UNITS COUNT - SITE A - 1ST PHASE			
LEVEL	NAME	AREA	BEDS
1ST FLOOR	1BD - B1	837 SF	1
1ST FLOOR	1BD - B1	837 SF	1
2ND FLOOR	1BD - B1	837 SF	1
2ND FLOOR	1BD - B1	837 SF	1
3RD FLOOR	1BD - B1	837 SF	1
3RD FLOOR	1BD - B1	837 SF	1
1BD - B1: 6		5023 SF	6
1ST FLOOR	STUDIO - B1	668 SF	1
1ST FLOOR	STUDIO - B1	668 SF	1
2ND FLOOR	STUDIO - B1	668 SF	1
2ND FLOOR	STUDIO - B1	668 SF	1
3RD FLOOR	STUDIO - B1	668 SF	1
3RD FLOOR	STUDIO - B1	668 SF	1
3RD FLOOR	STUDIO - B1	668 SF	1
STUDIO - B1: 6		4009 SF	6
1ST FLOOR	STUDIO - B2	668 SF	1
1ST FLOOR	STUDIO - B2	668 SF	1
2ND FLOOR	STUDIO - B2	668 SF	1
2ND FLOOR	STUDIO - B2	668 SF	1
2ND FLOOR	STUDIO - B2	668 SF	1
2ND FLOOR	STUDIO - B2	668 SF	1
3RD FLOOR	STUDIO - B2	668 SF	1
3RD FLOOR	STUDIO - B2	668 SF	1
3RD FLOOR	STUDIO - B2	668 SF	1
STUDIO - B2: 6		4009 SF	6
Grand total: 18		13041 SF	18

UNITS COUNT - SITE A - 2ND PHASE			
LEVEL	NAME	AREA	BEDS
1ST FLOOR	1BD - B1	837 SF	1
1ST FLOOR	1BD - B1	837 SF	1
2ND FLOOR	1BD - B1	837 SF	1
2ND FLOOR	1BD - B1	837 SF	1
3RD FLOOR	1BD - B1	837 SF	1
3RD FLOOR	1BD - B1	837 SF	1
3RD FLOOR	1BD - B1	837 SF	1
1BD - B1: 8		6697 SF	8
2ND FLOOR	2BD - CORNER	989 SF	2
3RD FLOOR	2BD - CORNER	989 SF	2
2BD - CORNER: 2		1977 SF	4
1ST FLOOR	STUDIO - B1	668 SF	1
1ST FLOOR	STUDIO - B1	668 SF	1
2ND FLOOR	STUDIO - B1	668 SF	1
2ND FLOOR	STUDIO - B1	668 SF	1
2ND FLOOR	STUDIO - B1	668 SF	1
3RD FLOOR	STUDIO - B1	668 SF	1
3RD FLOOR	STUDIO - B1	668 SF	1
3RD FLOOR	STUDIO - B1	668 SF	1
3RD FLOOR	STUDIO - B1	668 SF	1
STUDIO - B1: 8		5345 SF	8
1ST FLOOR	STUDIO - B2	668 SF	1
2ND FLOOR	STUDIO - B2	668 SF	1
3RD FLOOR	STUDIO - B2	668 SF	1
3RD FLOOR	STUDIO - B2	668 SF	1
STUDIO - B2: 3		2004 SF	3
Grand total: 21		16024 SF	23

PARKING SCHEDULE	
TYPE	COUNT
ANGLED	7
PARKING	44
	51

LOT SIZES	
Area	Mark
22865 SF	SITE A
20302 SF	SITE B
39626 SF	SITE C

C

B

A

This project, like most OpeningDesign's projects, is open source. (Attribution-ShareAlike 4.0 International--CC BY-SA 4.0)--freely available to any party for future use, assuming the terms such as Attribution and ShareAlike are honored.



Owner: Renovation Wranglers
102 E 26th St
Bryan, TX 77803
katieneason@me.com | 979.450.9969

Architect of Record: LKB Architecture
2929 Allen Pkwy Suite 200
Houston, TX 77019
lisa@lkbarchitecture.com | 713.425.3076

Architect: Ryan Schultz - OpeningDesign
17 S Fairchild St | Fl 7
Madison, WI 53703
ryan@openingdesign.com | 773.425.6456

0 7.5' 15' 30' 60'

SITE PLAN - 3RD FLOOR - 11.19.2021
101 W 33RD STREET
BRYAN, TX 77803

A3

5

4

3

2

1