


C

B

A

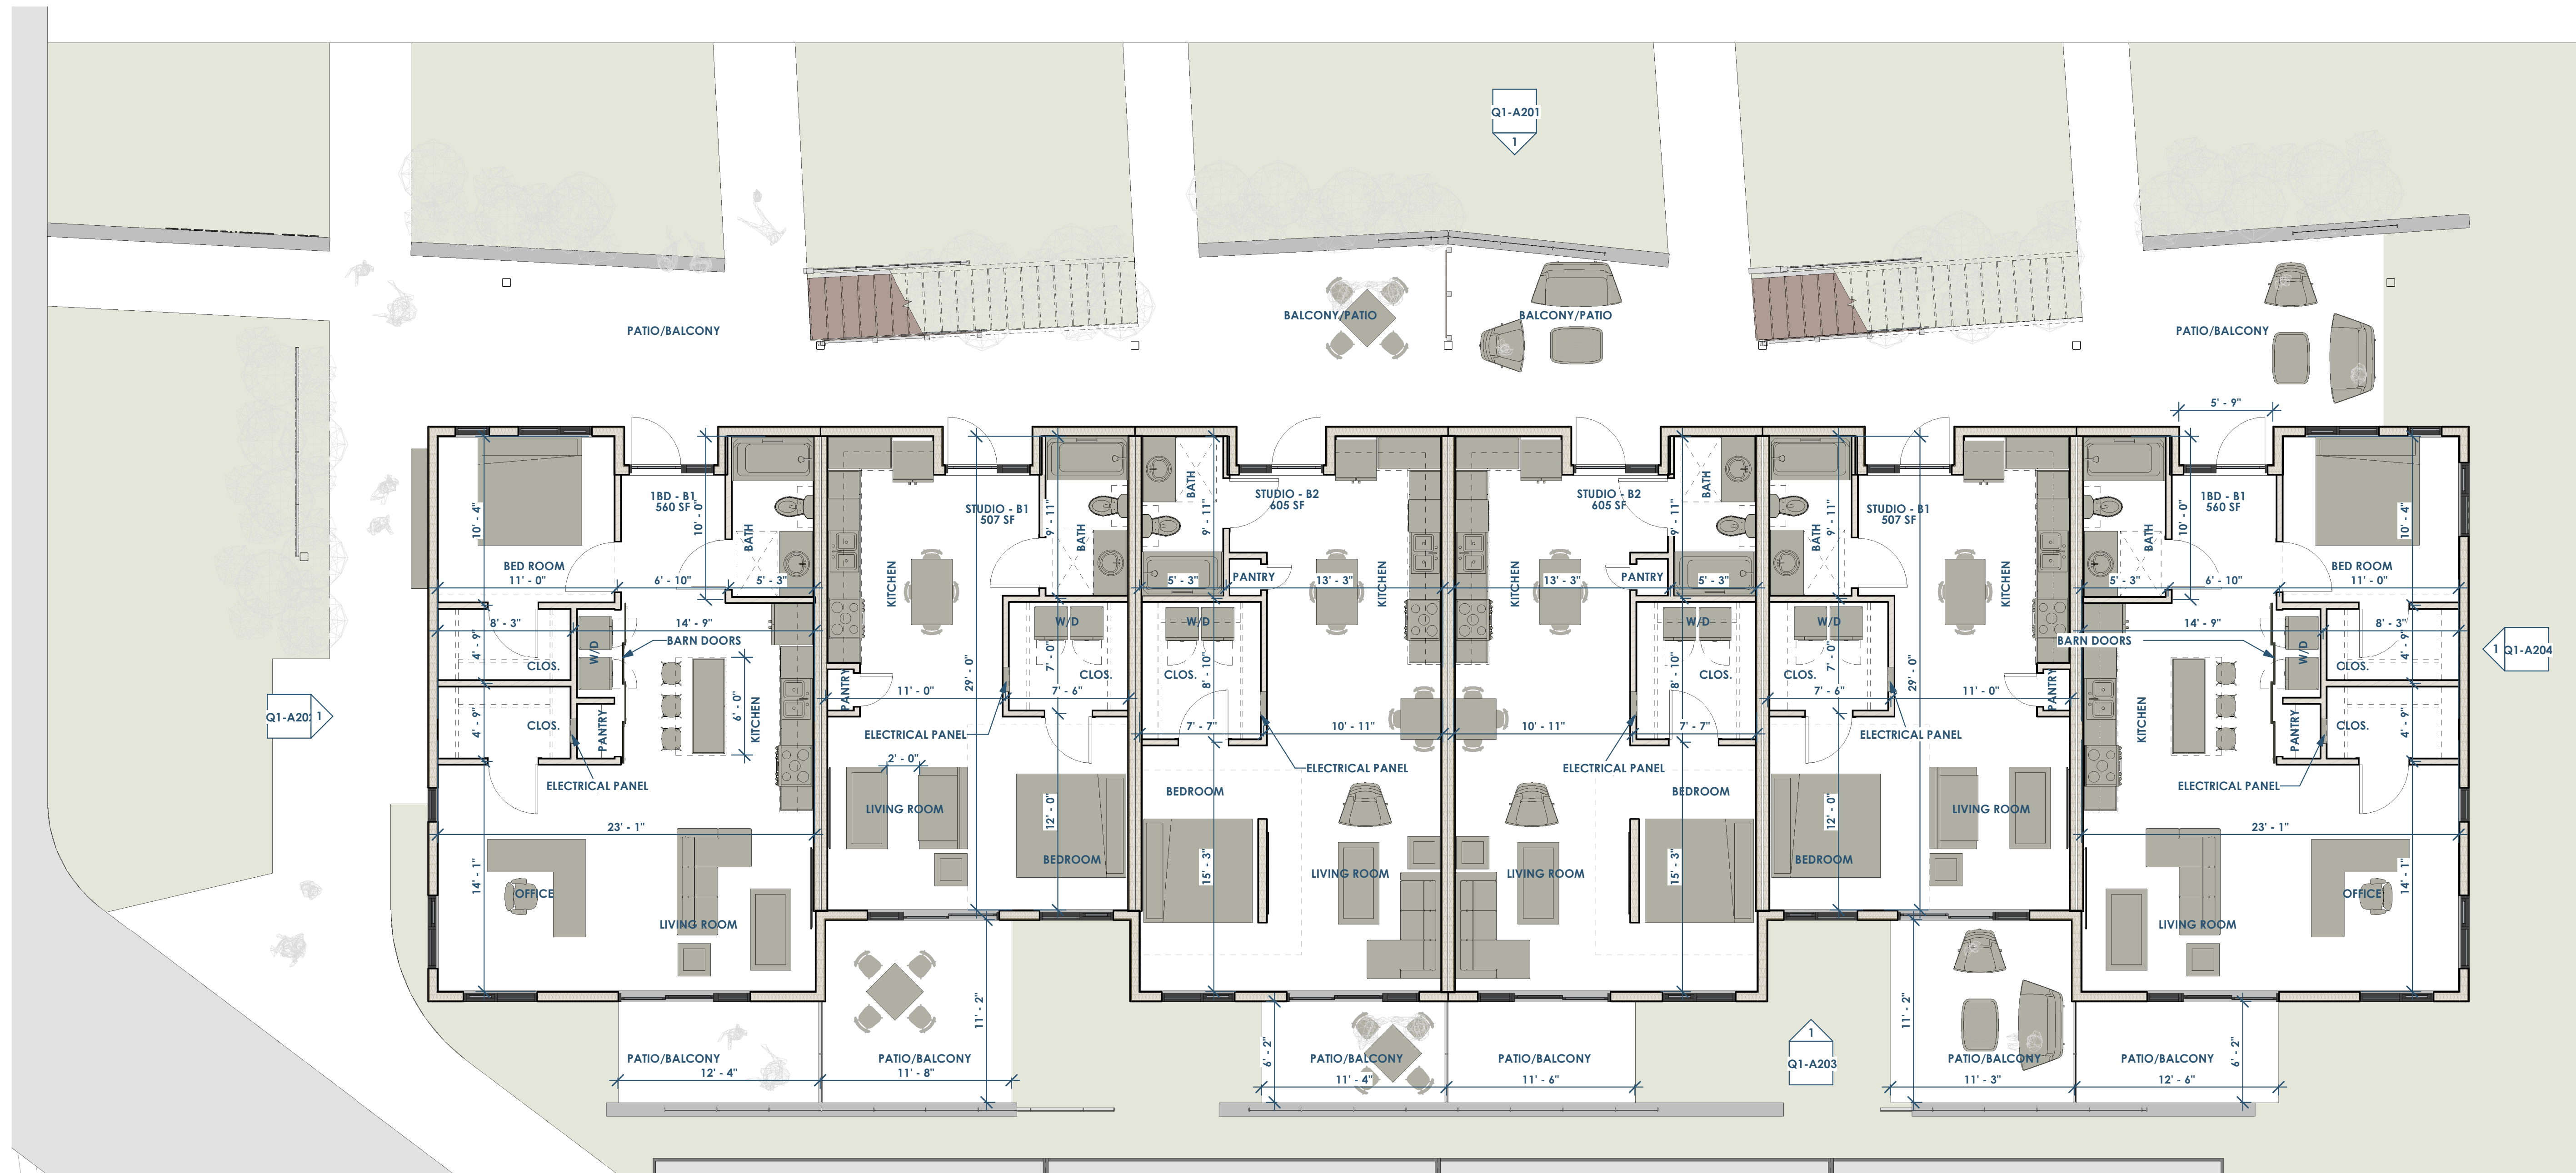

1  
Q1-A101  
OPTION 1 - FLOOR PLAN - 1ST  
3/16" = 1'-0"



Owner: Renovation Wranglers  
102 E 26th St  
Bryan, TX 77803  
katieneason@me.com | 979.450.9969


Architect of Record: LKB Architecture  
2929 Allen Pkwy Suite 200  
Houston, TX 77019  
lisa@lkbarchitecture.com | 713.425.3076

Architect: Ryan Schultz - OpeningDesign  
17 S Fairchild St | FL 7  
Madison, WI 53703  
ryan@openingdesign.com | 773.425.6456

OPTION 1 - FLOOR PLAN - 1ST - 01.31.2022  
101 W 33RD STREET  
BRYAN, TX 77803

Q1-A101

This project, like most OpeningDesign's projects, is open source. (Attribution-ShareAlike 4.0 International - CC BY-SA 4.0) - freely available to any party for future use, assuming the terms such as Attribution and ShareAlike are honored.

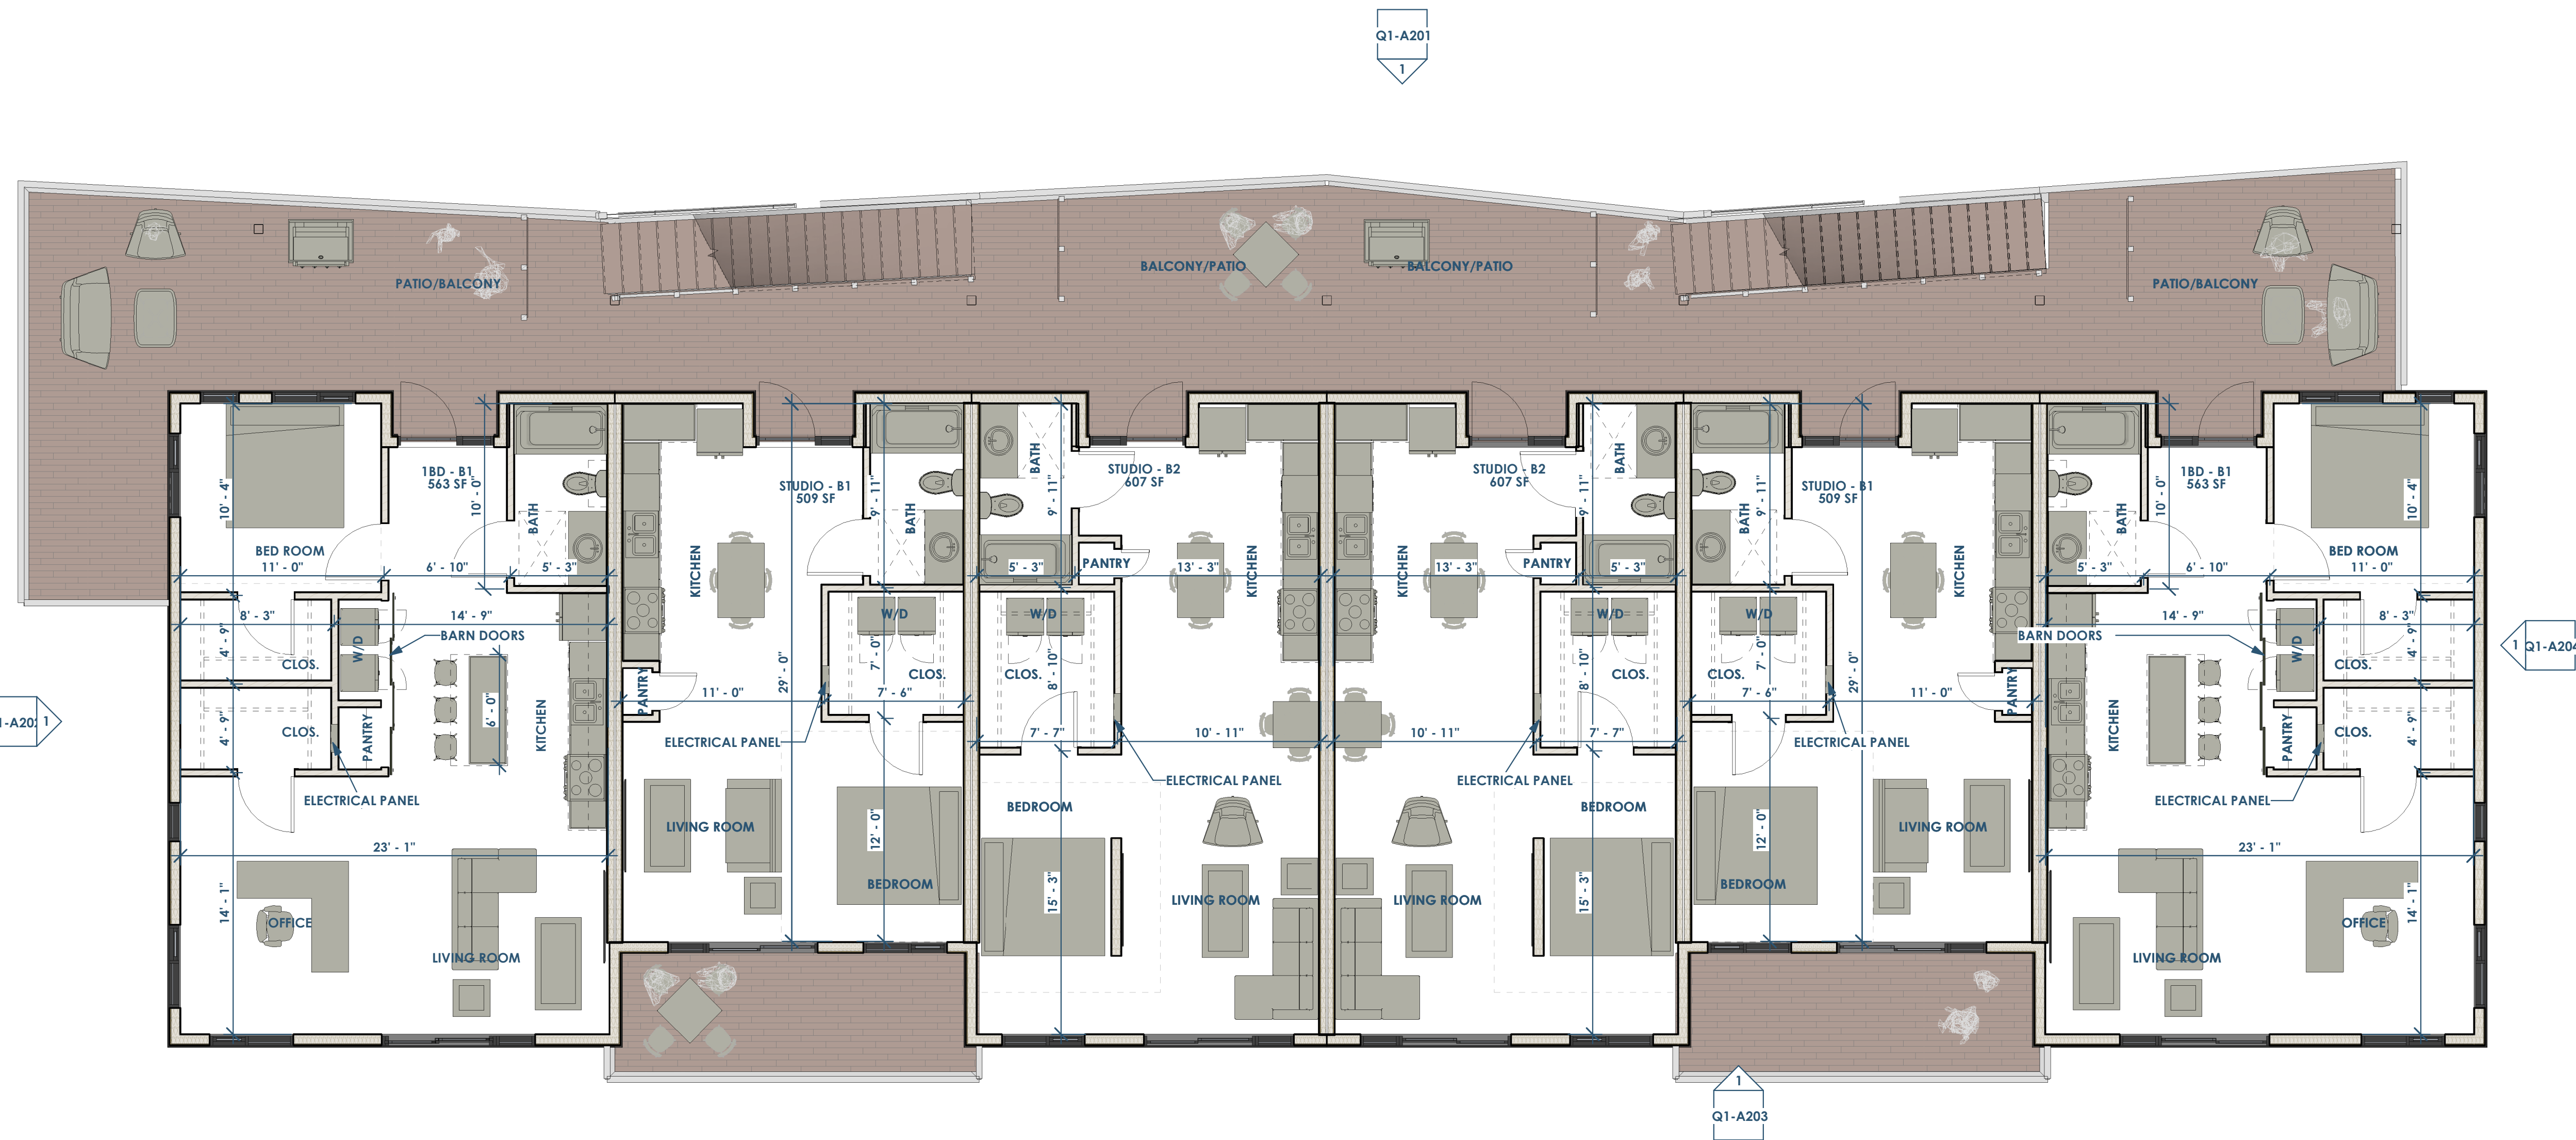

1 OPTION 1 - FLOOR PLAN - 2ND  
 Q1-A102 3/16" = 1'-0"



Owner: Renovation Wranglers  
 102 E 26th St  
 Bryan, TX 77803  
 katieneason@me.com | 979.450.9969

Architect of Record: LKB Architecture  
 2929 Allen Pkwy Suite 200  
 Houston, TX 77019  
 lisa@lkbarchitecture.com | 713.425.3076

Architect: Ryan Schultz - OpeningDesign  
 17 S Fairchild St | Fl 7  
 Madison, WI 53703  
 ryan@openingdesign.com | 773.425.6456

OPTION 1 - FLOOR PLAN - 2ND - 01.31.2022  
 101 W 33RD STREET  
 BRYAN, TX 77803


Q1-A102

This project, like most OpeningDesign's projects, is open source. (Attribution-ShareAlike 4.0 International) - CC BY-SA 4.0 - freely available to any party for future use, assuming the terms such as Attribution and ShareAlike are honored.

C

B

A

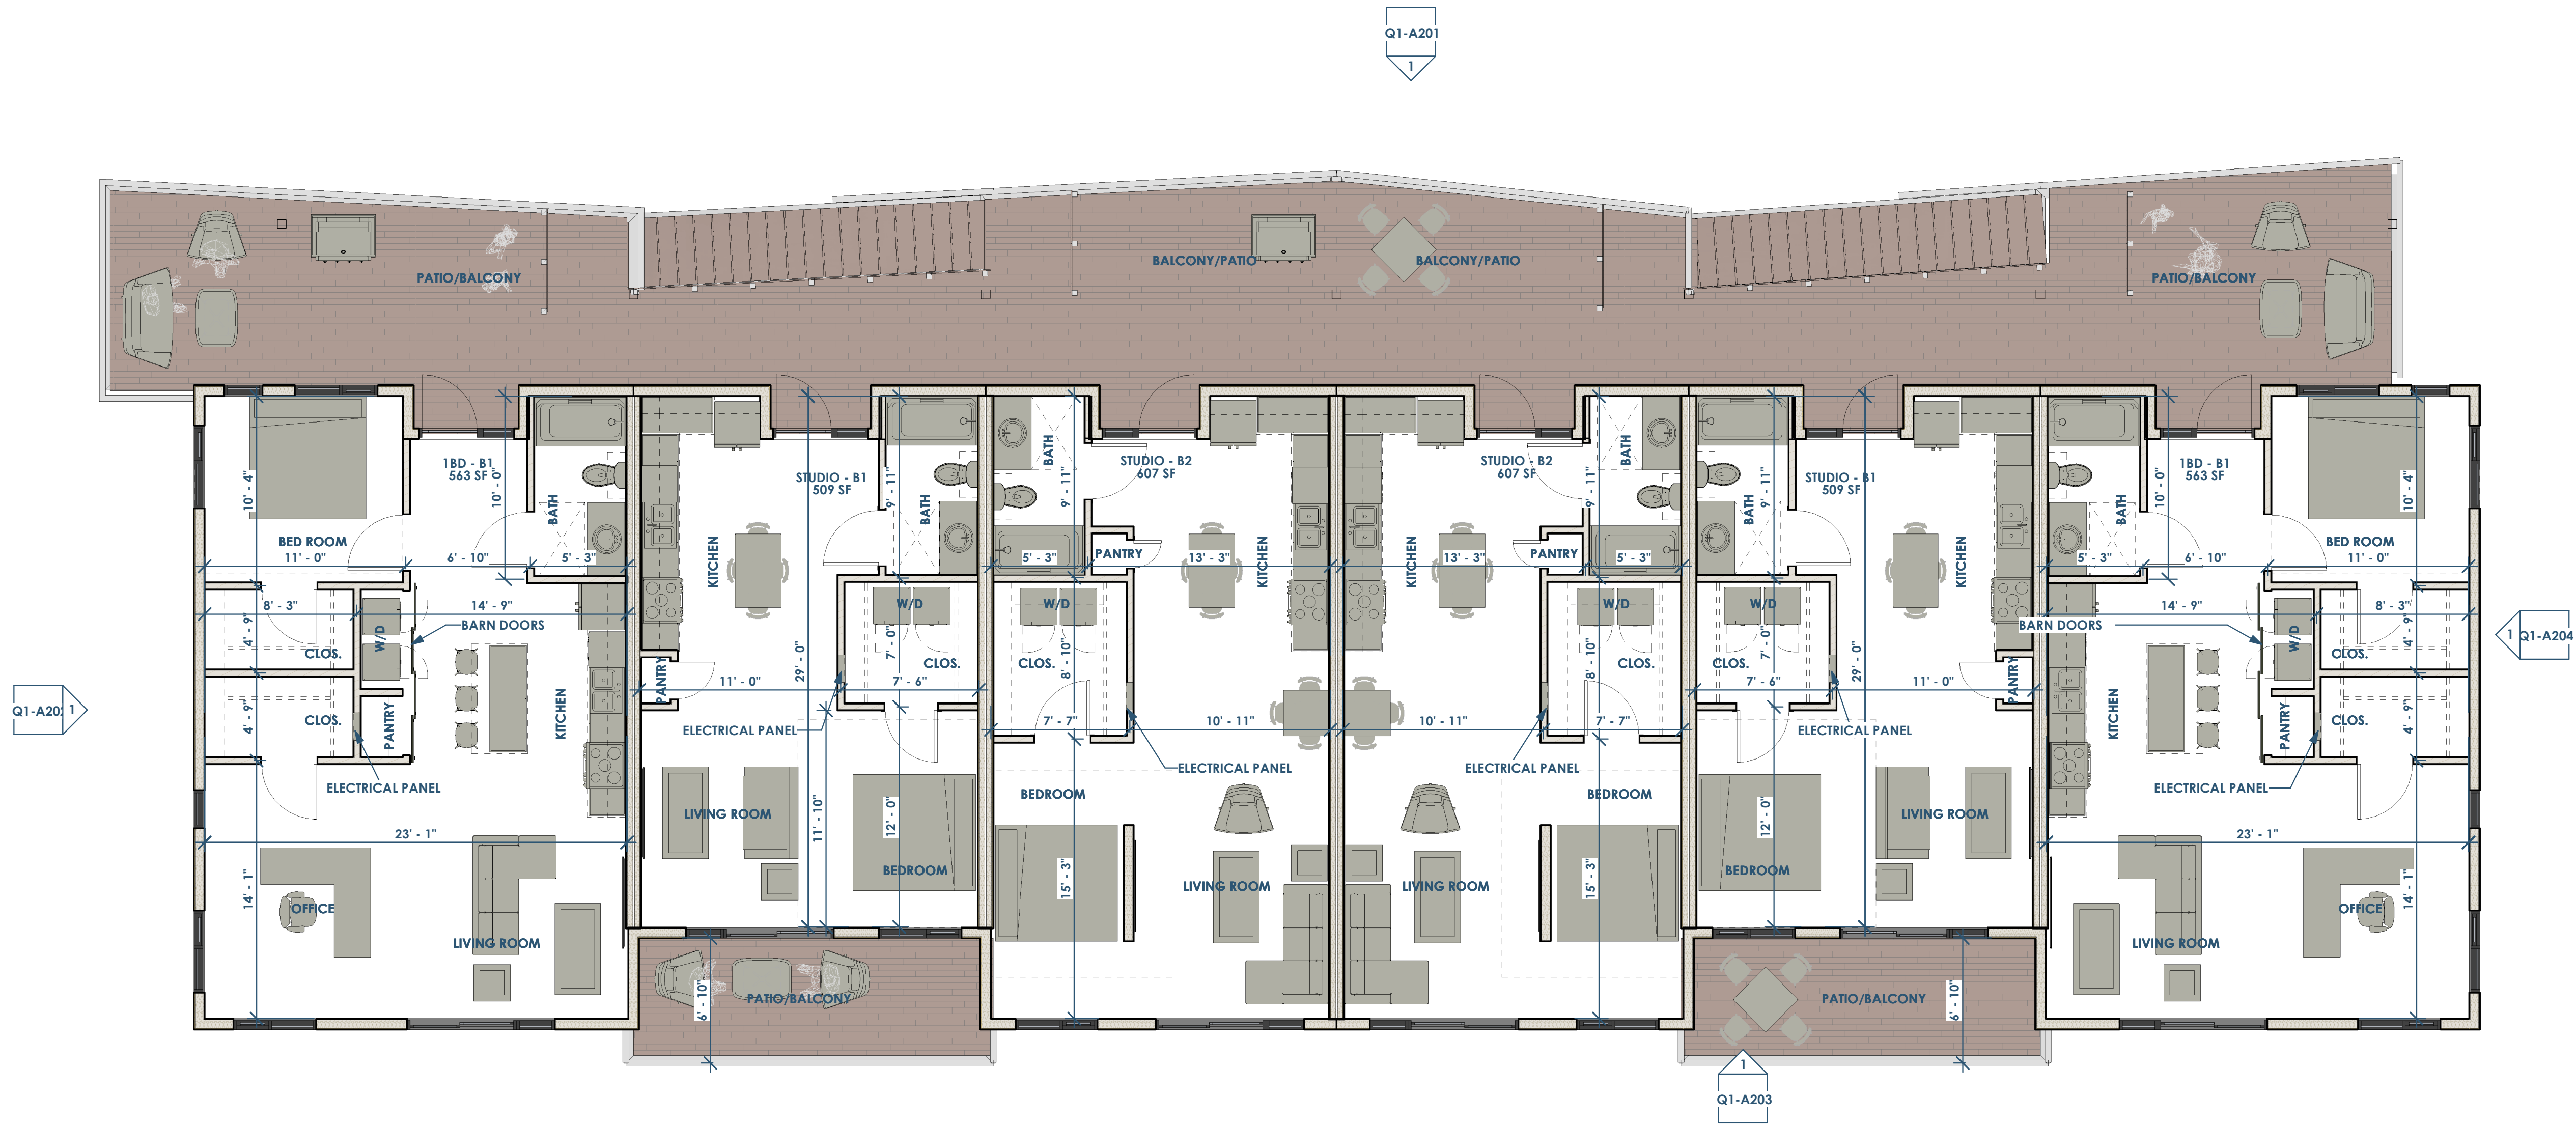

1 OPTION 1 - FLOOR PLAN - 3RD  
 Q1-A103 3/16" = 1'-0"



Owner: Renovation Wranglers  
 102 E 26th St  
 Bryan, TX 77803  
 katieneason@me.com | 979.450.9969

Architect of Record: LKB Architecture  
 2929 Allen Pkwy Suite 200  
 Houston, TX 77019  
 lisa@lkbarchitecture.com | 713.425.3076

Architect: Ryan Schultz - OpeningDesign  
 17 S Fairchild St | Fl 7  
 Madison, WI 53703  
 ryan@openingdesign.com | 773.425.6456

OPTION 1 - FLOOR PLAN - 3RD - 01.31.2022  
 101 W 33RD STREET  
 BRYAN, TX 77803

Q1-A103

This project, like most OpeningDesign's projects, is open source. (Attribution-ShareAlike 4.0 International--CC BY-SA 4.0)--freely available to any party for future use, assuming the terms such as Attribution and ShareAlike are honored.

5

4

3


2

1

C

B

A

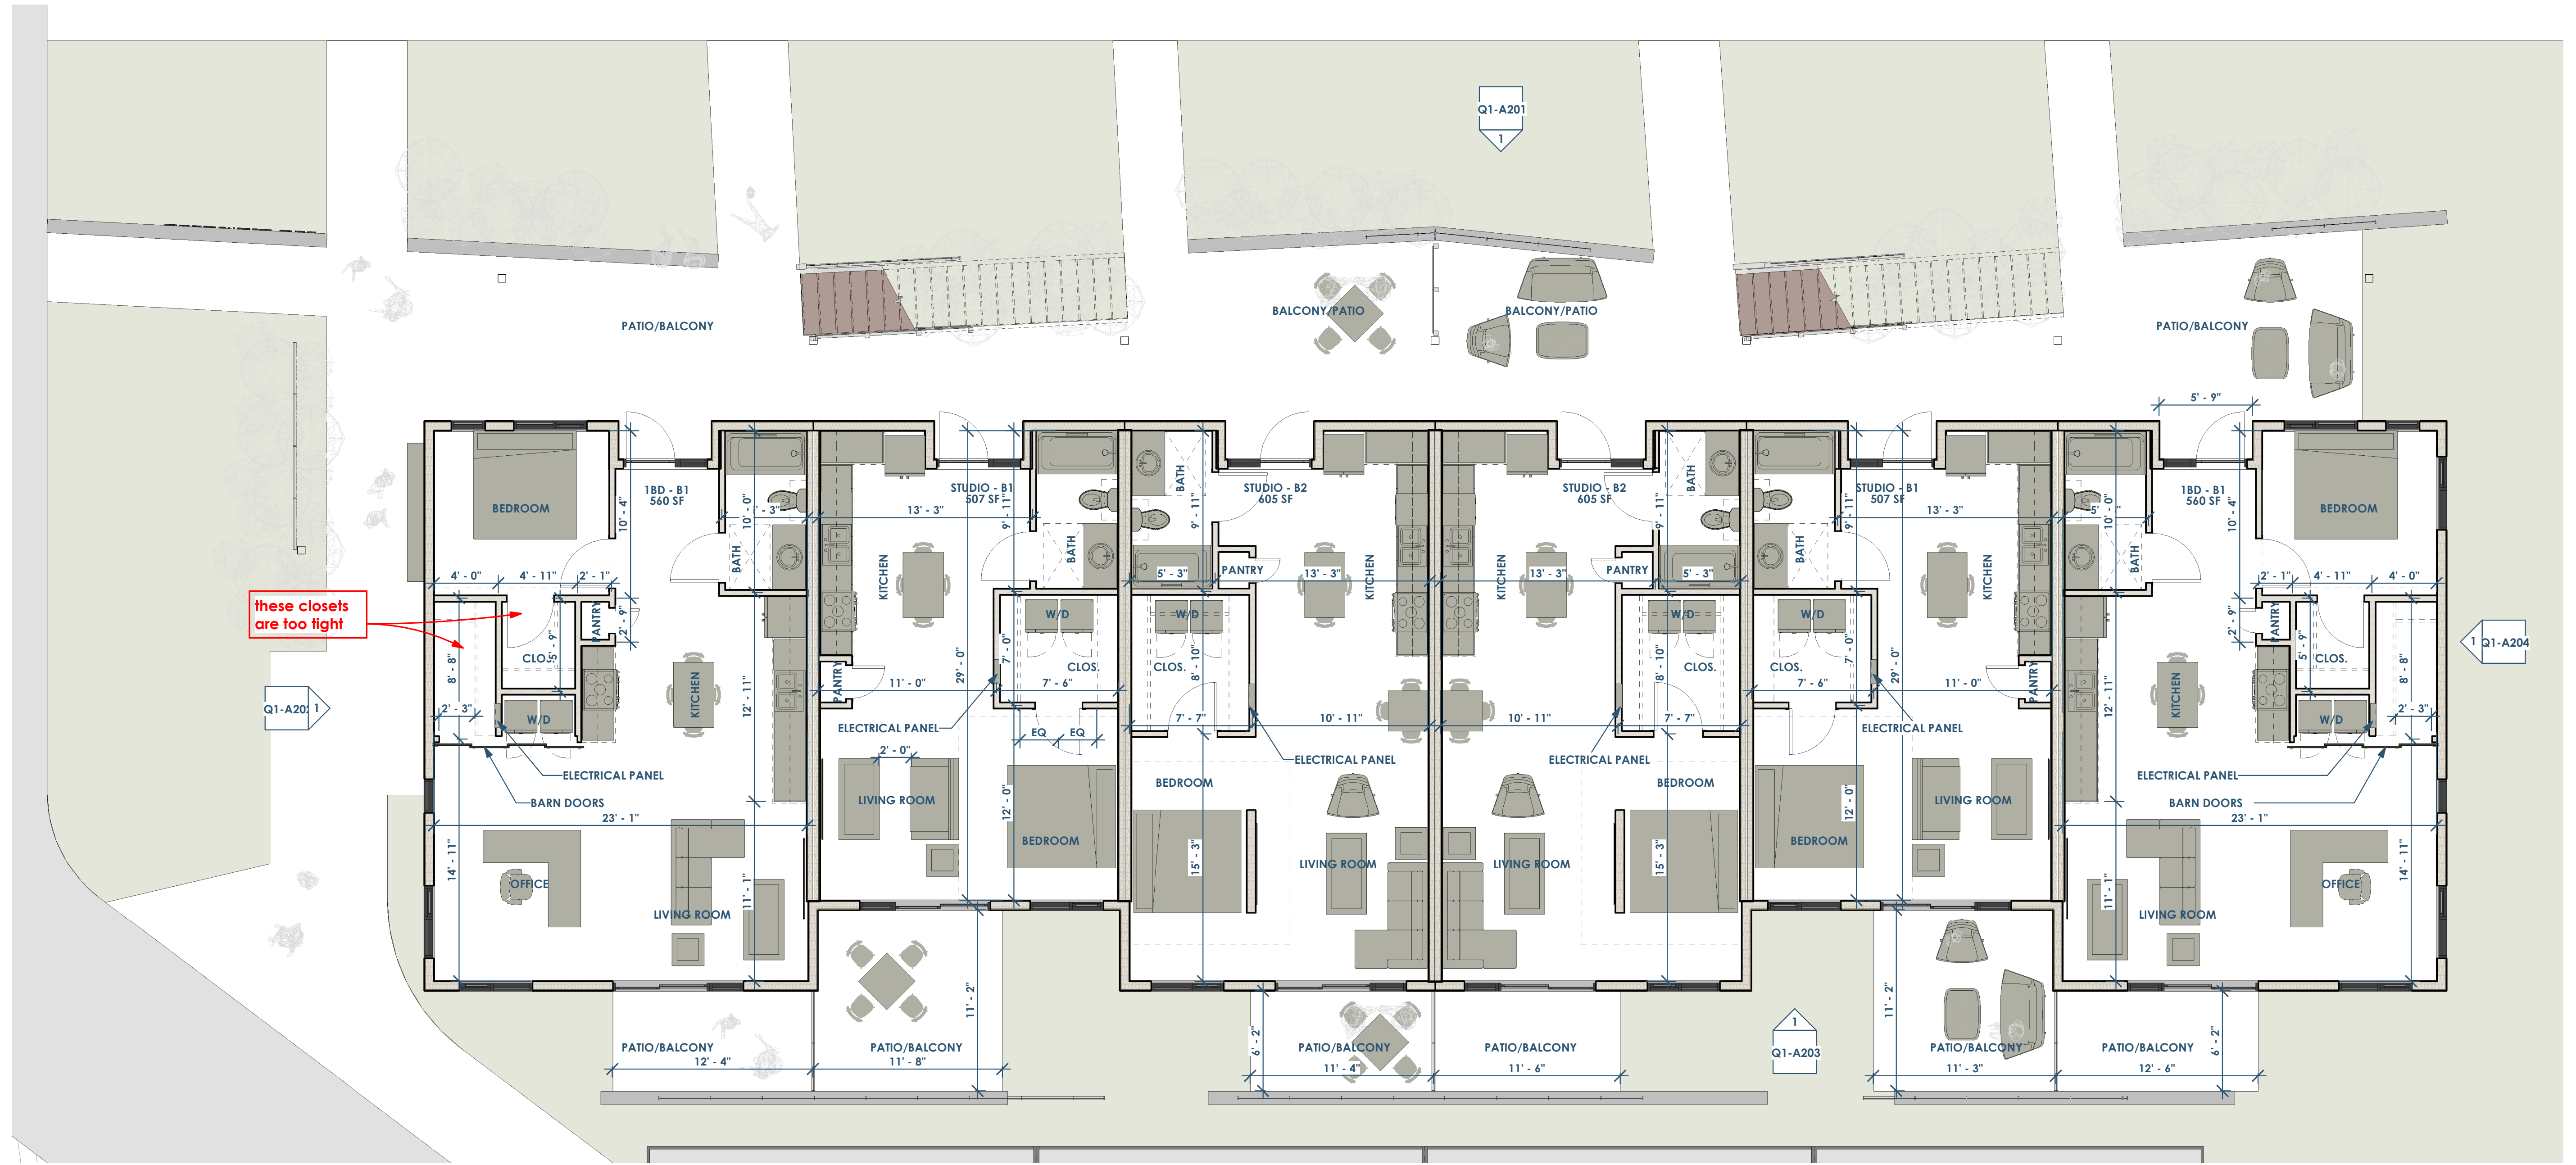

1 OPTION 2 - FLOOR PLAN - 1ST  
 Q2-A10 3/16" = 1'-0"



Owner: Renovation Wranglers  
 102 E 26th St  
 Bryan, TX 77803  
 katieneason@me.com | 979.450.9969

Architect of Record: LKB Architecture  
 2929 Allen Pkwy Suite 200  
 Houston, TX 77019  
 lisa@lkbarchitecture.com | 713.425.3076

Architect: Ryan Schultz - OpeningDesign  
 17 S Fairchild St | Fl 7  
 Madison, WI 53703  
 ryan@openingdesign.com | 773.425.6456

OPTION 2 - FLOOR PLAN - 1ST - 01.31.2022

101 W 33RD STREET

BRYAN, TX 77803

Q2-A101

5


4

3

2

1

This project, like most OpeningDesign's projects, is open source. (Attribution-ShareAlike 4.0 International--CC BY-SA 4.0)--freely available to any party for future use, assuming the terms such as Attribution and ShareAlike are honored.

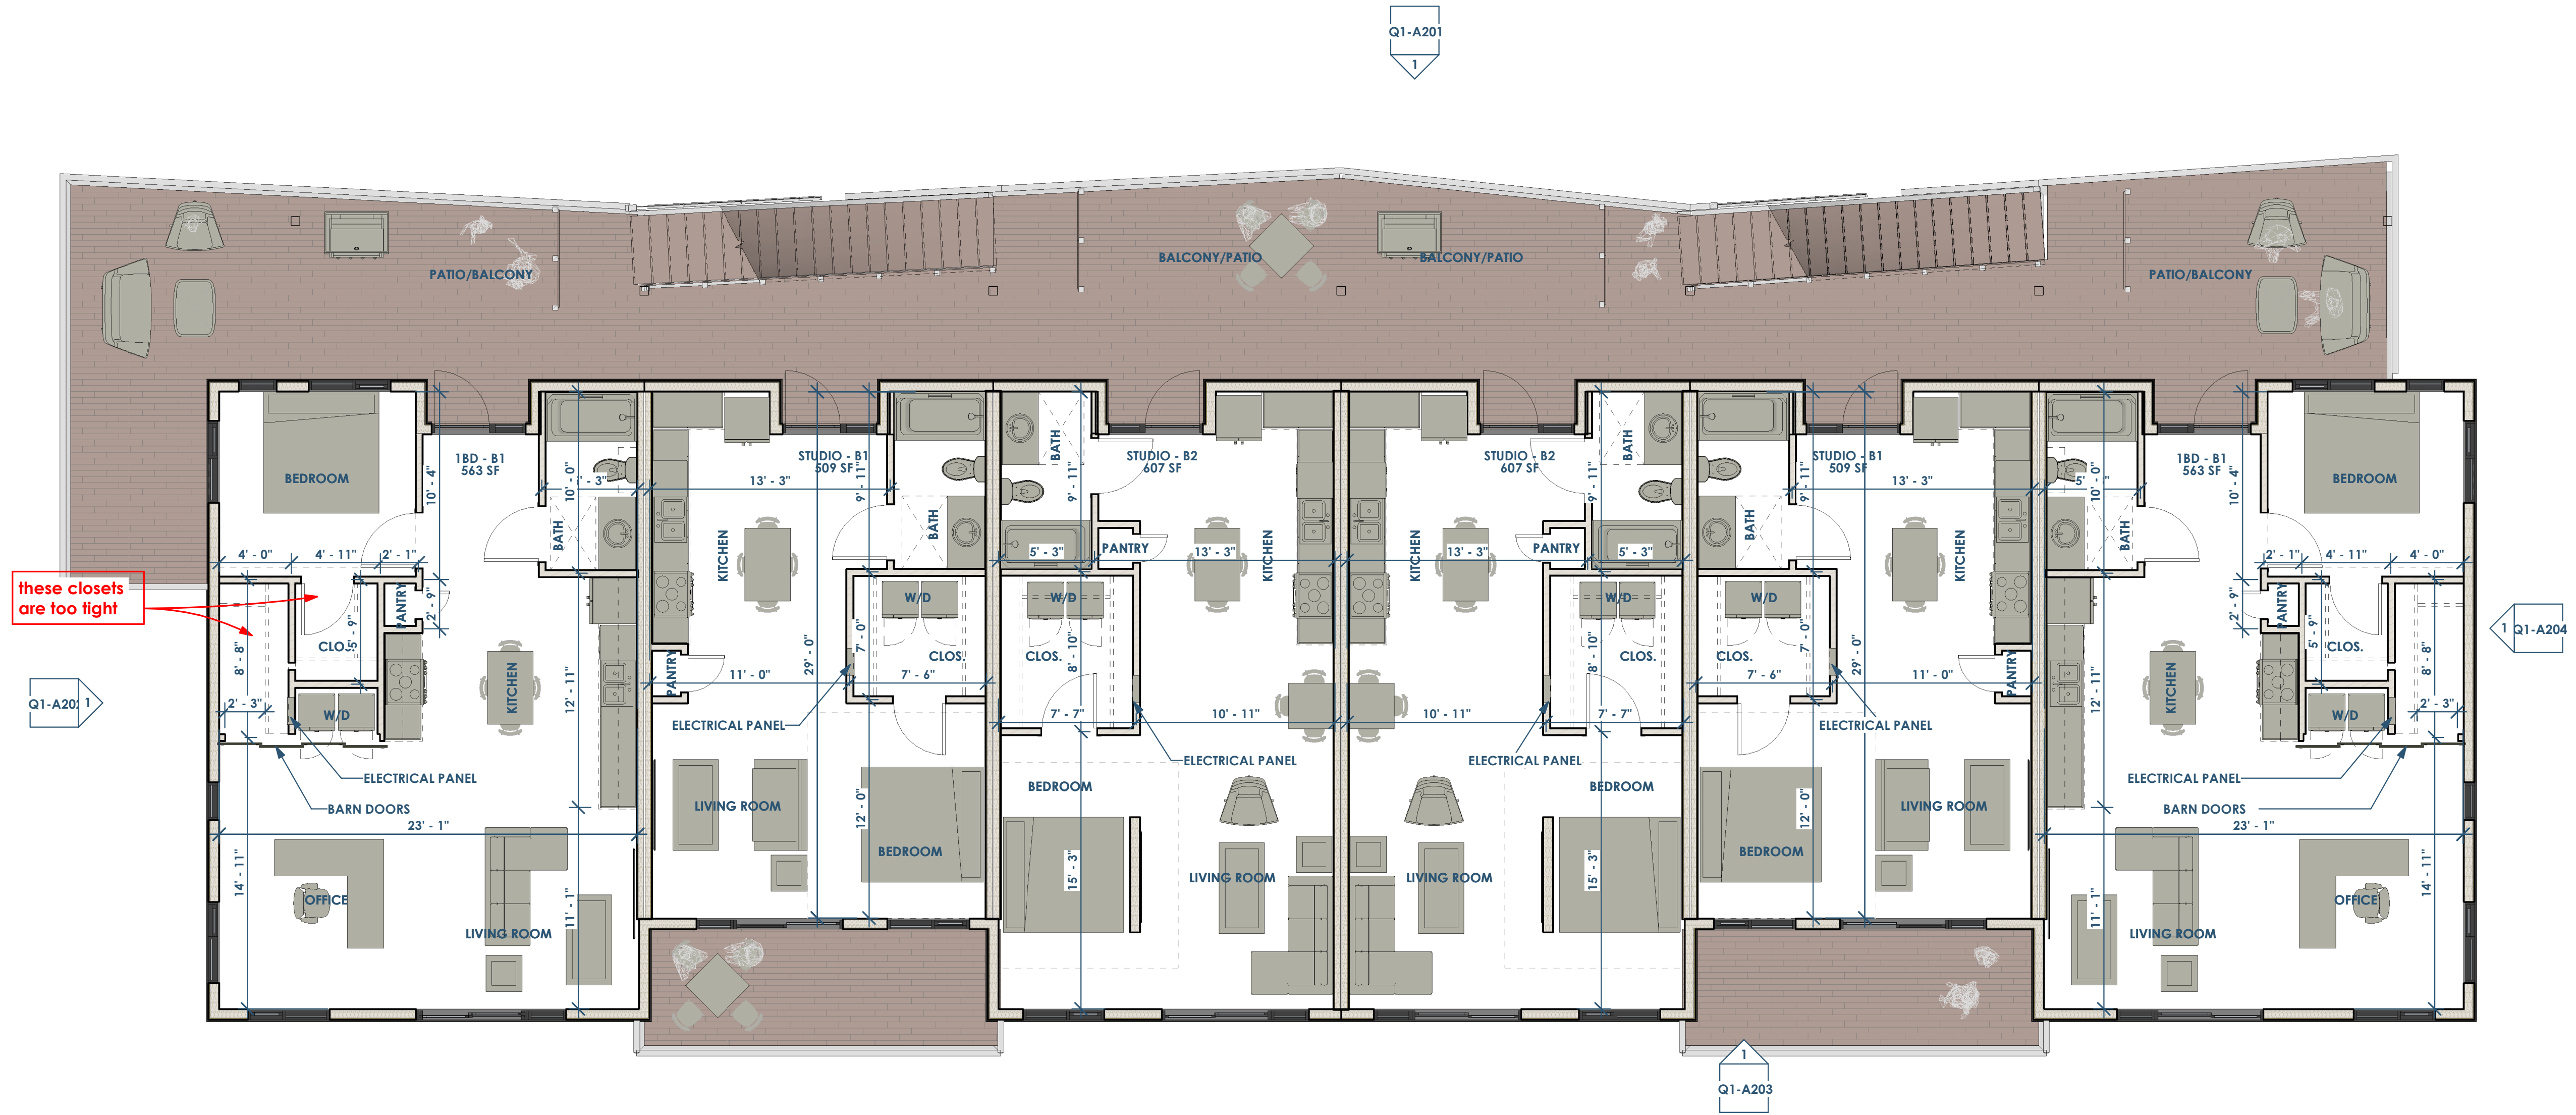

1 OPTION 2 - FLOOR PLAN - 2ND  
 Q2-A102 3/16" = 1'-0"



Owner: Renovation Wranglers  
 102 E 26th St  
 Bryan, TX 77803  
 Kafeneason@me.com | 979.450.9969



Architect of Record: LKB Architecture  
 2929 Allen Pkwy Suite 200  
 Houston, TX 77019  
 lisa@lkbarchitecture.com | 713.425.3076




Architect: Ryan Schultz - Opening Design  
 17 S Fairchild St | Fl 7  
 Madison, WI 53703  
 ryan@openingdesign.com | 773.425.6456

OPTION 2 - FLOOR PLAN - 2ND - 01.31.2022

101 W 33RD STREET  
 BRYAN, TX 77803

Q2-A102

This project, like most Opening Design's projects, is open source. (Attribution-ShareAlike 4.0 International) - CC BY-SA 4.0 - freely available to any party for future use, assuming the terms such as Attribution and ShareAlike are honored.

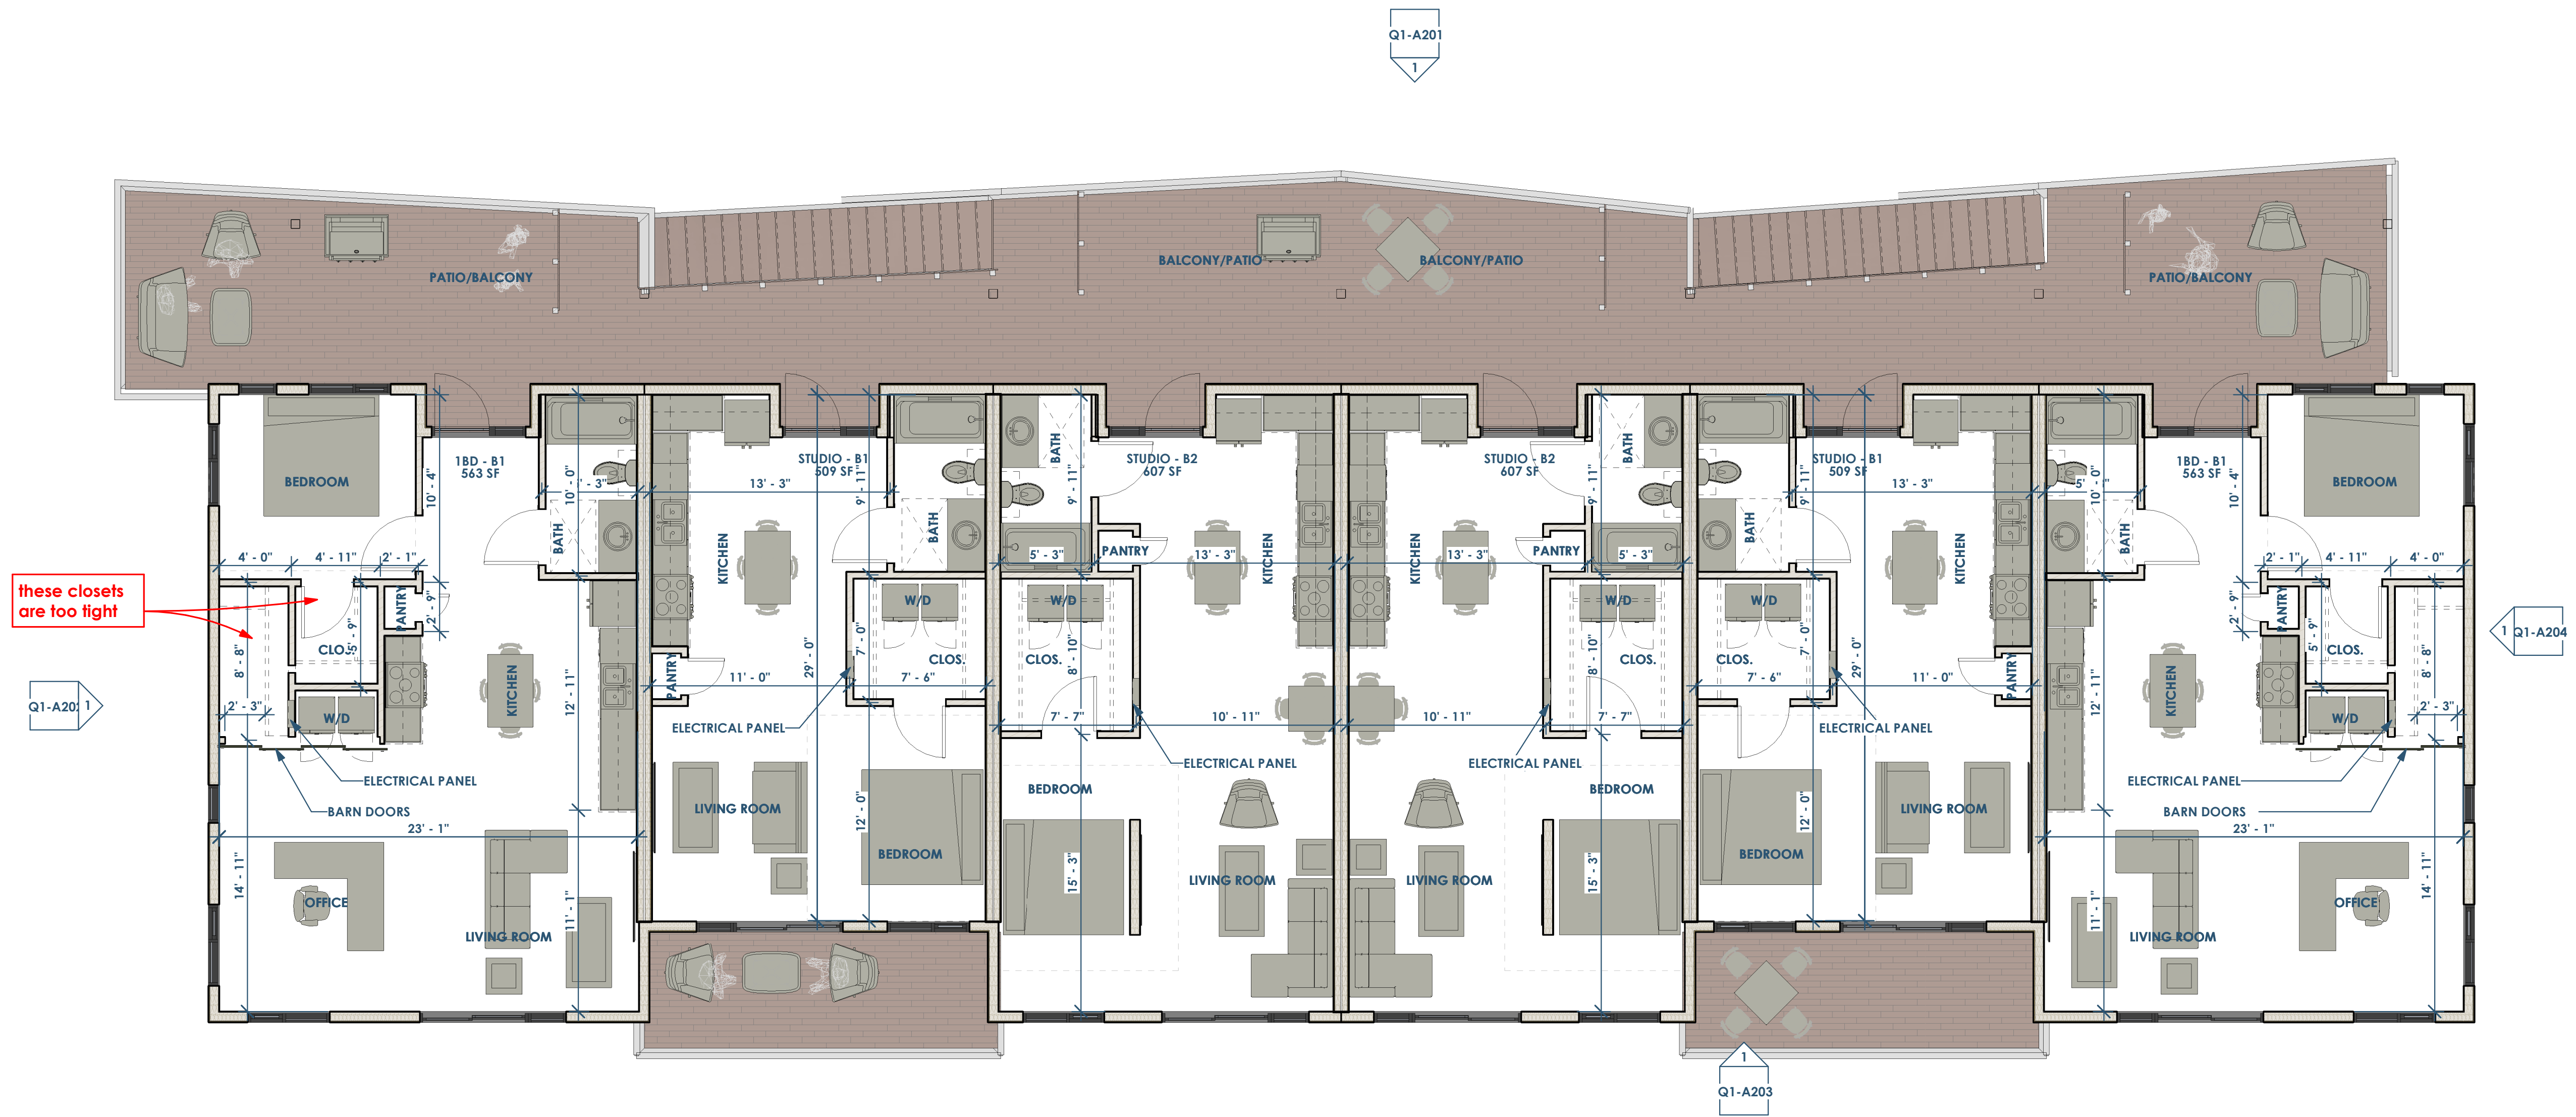

these closets are too tight

1 OPTION 3 - FLOOR PLAN - 3RD  
Q2-A103 3/16" = 1'-0"



Owner: Renovation Wranglers  
102 E 26th St  
Bryan, TX 77803  
katieneason@me.com | 979.450.9969



Architect of Record: LKB Architecture  
2929 Allen Pkwy Suite 200  
Houston, TX 77019  
lisa@lkbarchitecture.com | 713.425.3076



Architect: Ryan Schultz - Opening Design  
17 S Fairchild St | Fl 7  
Madison, WI 53703  
ryan@openingdesign.com | 773.425.6456

OPTION 2 - FLOOR PLAN - 3RD - 01.31.2022

101 W 33RD STREET  
BRYAN, TX 77803

Q2-A103

This project, like most OpeningDesign's projects, is open source. (Attribution-ShareAlike 4.0 International) - CC BY-SA 4.0 - freely available to any party for future use, assuming the terms such as Attribution and ShareAlike are honored.