



1
ST01 SCHEMATIC FRAMING PLAN - 2ND FLOOR
3/16" = 1'-0"



Owner: Renovation Wranglers
102 E 26th St
Bryan, TX 77803
katieneason@me.com | 979.450.9969

Architect of Record: LKB Architecture
2929 Allen Pkwy Suite 200
Houston, TX 77019
lisa@lkbarchitecture.com | 713.425.3076


Architect: Ryan Schultz - OpeningDesign
17 S Fairchild St | FL 7
Madison, WI 53703
ryan@openingdesign.com | 773.425.6456

SCHEMATIC FRAMING PLAN - 2ND FLOOR - 02.14.2022

101 W 33RD STREET
BRYAN, TX 77803

S101

This project, like most OpeningDesign's projects, is open source. (Attribution-ShareAlike 4.0 International) - CC BY-SA 4.0 - freely available to any party for future use, assuming the terms such as Attribution and ShareAlike are honored.

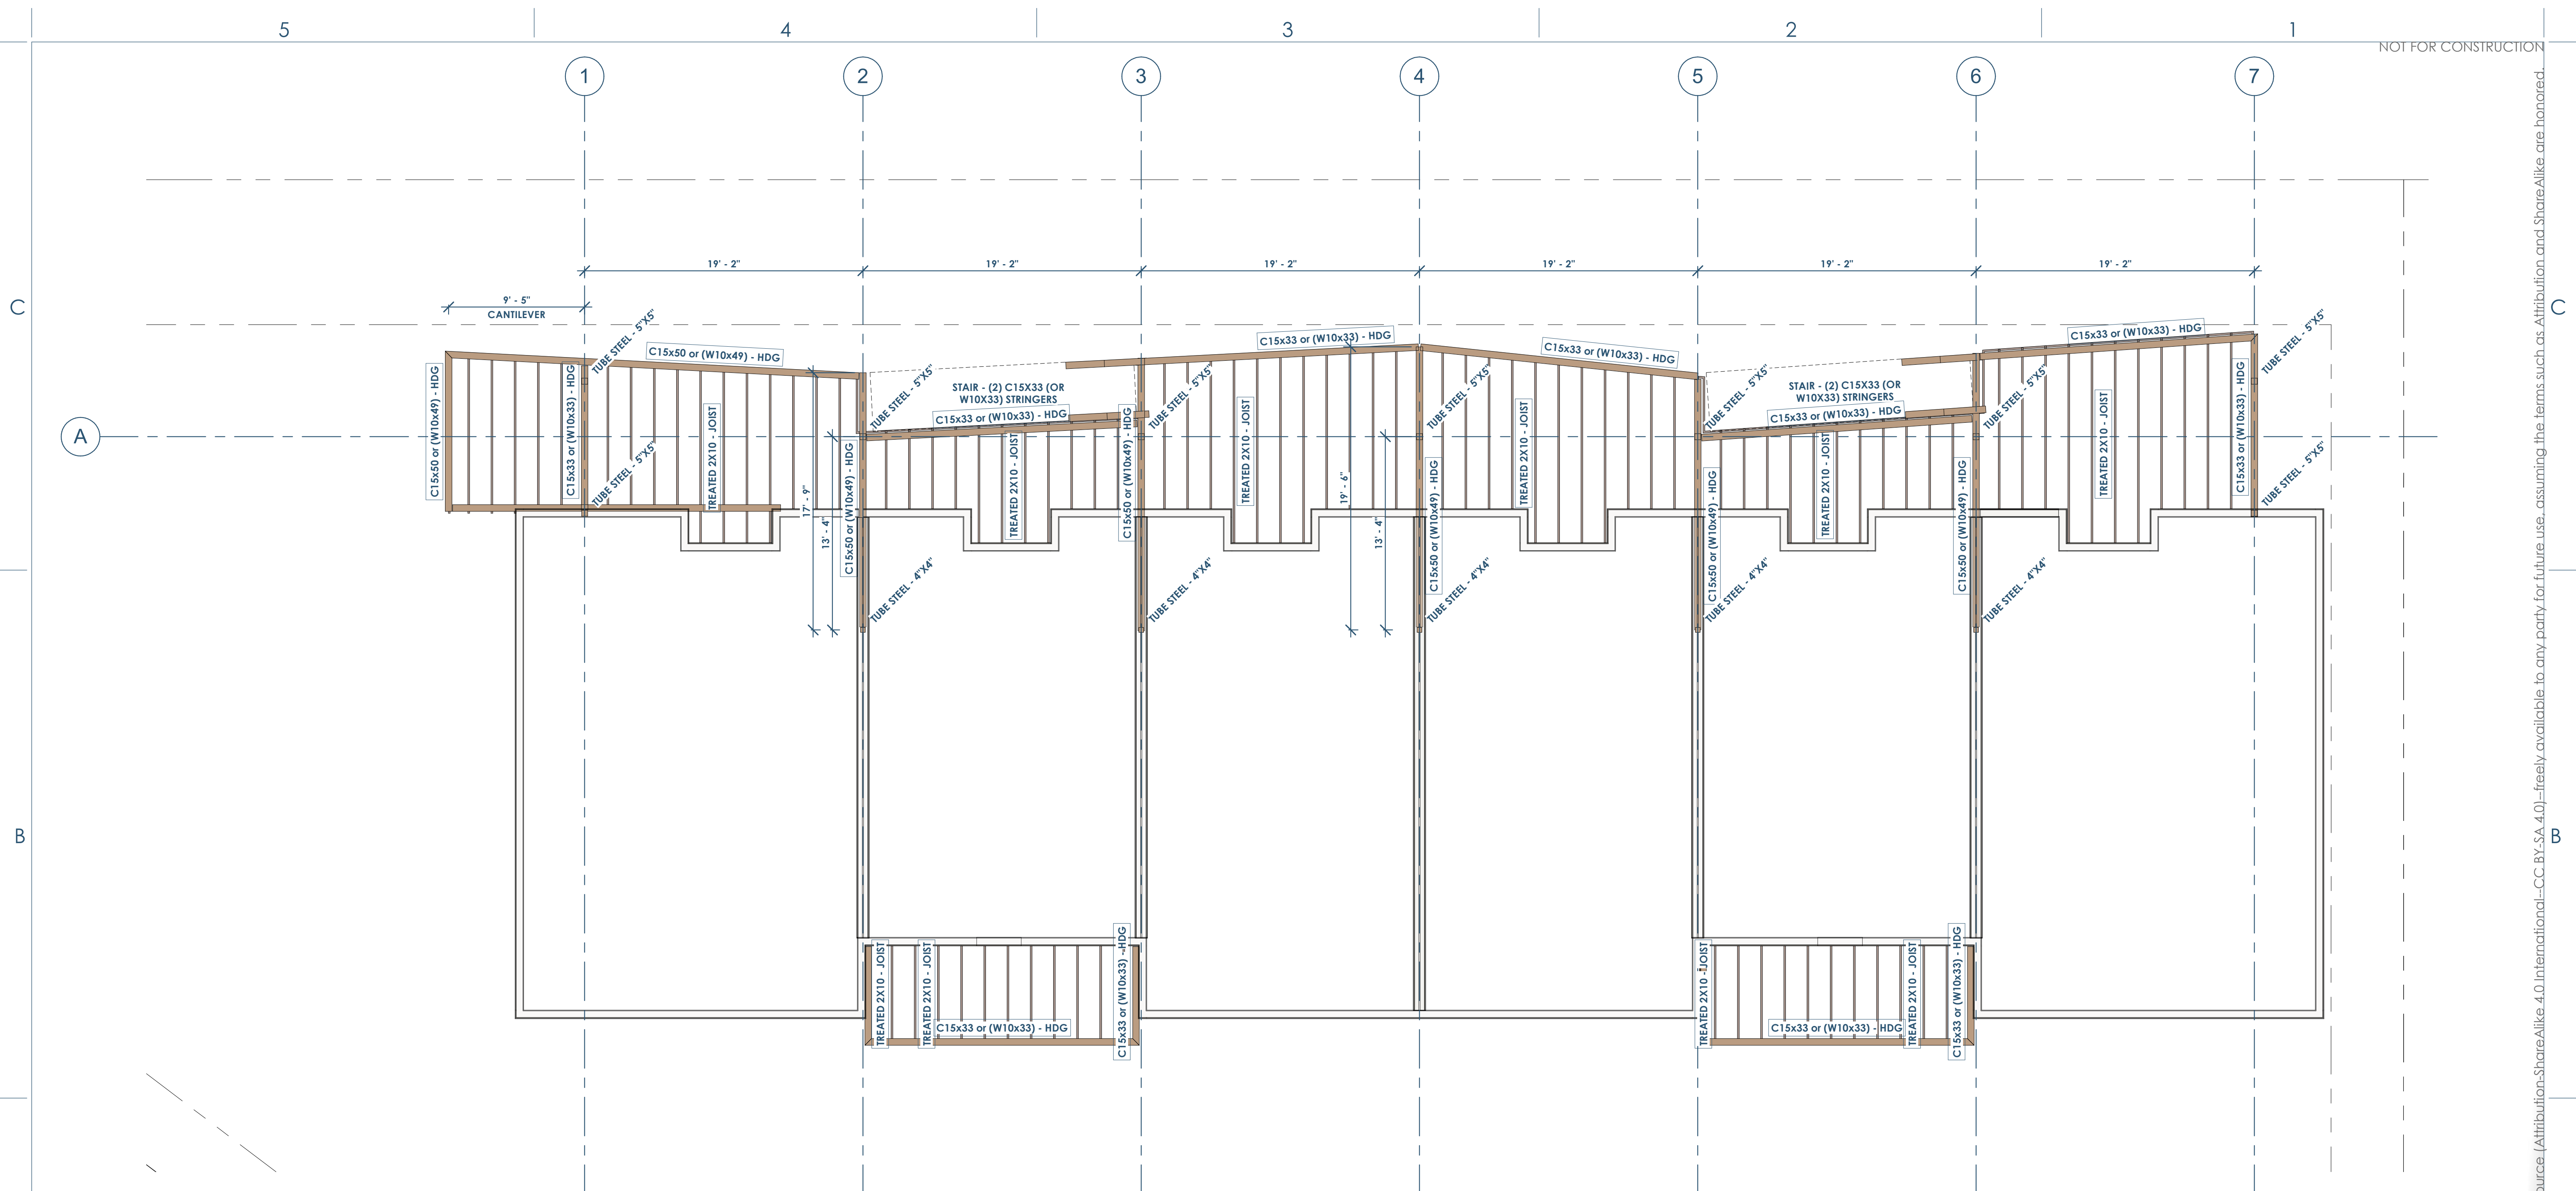

1
S102
SCHEMATIC FRAMING PLAN - 3RD FLOOR
3/16" = 1'-0"




Owner: Renovation Wranglers
102 E 26th St
Bryan, TX 77803
katieneason@me.com | 979.450.9969

Architect of Record: LKB Architecture
2929 Allen Pkwy Suite 200
Houston, TX 77019
lisa@lkbarchitecture.com | 713.425.3076

Architect: Ryan Schultz - OpeningDesign
17 S Fairchild St | Fl 7
Madison, WI 53703
ryan@openingdesign.com | 773.425.6456

SCHEMATIC FRAMING PLAN - 3RD FLOOR - 02.14.2022
101 W 33RD STREET
BRYAN, TX 77803

This project, like most OpeningDesign's projects, is open source. (Attribution-ShareAlike 4.0 International) - CC BY-SA 4.0 - freely available to any party for future use, assuming the terms such as Attribution and ShareAlike are honored.

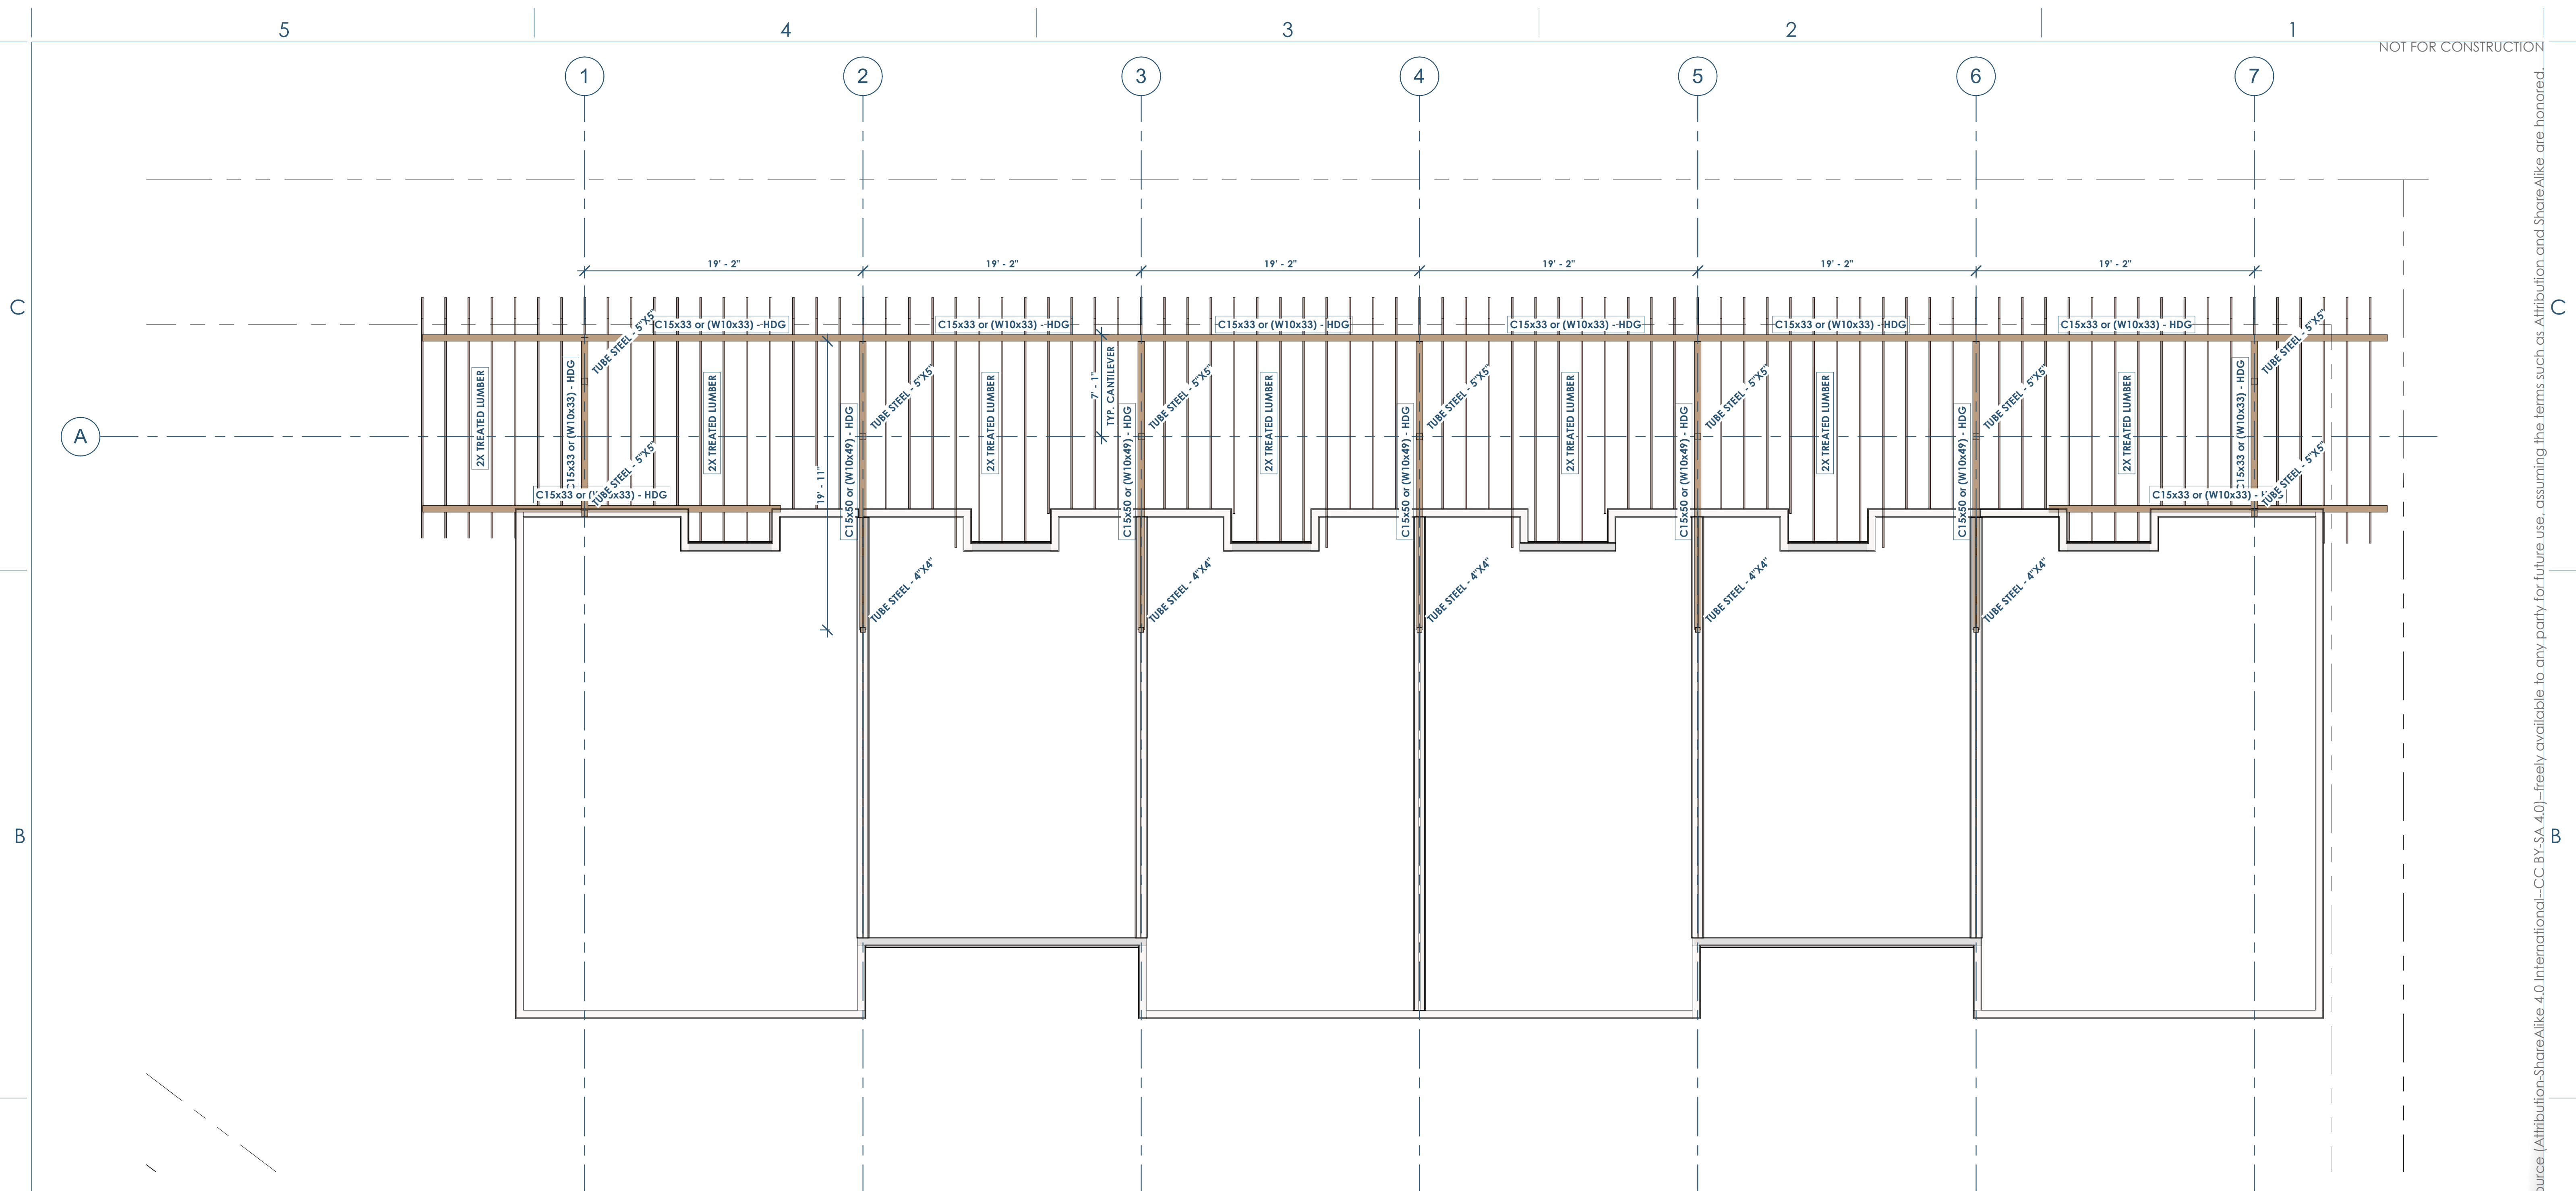

1
S103
SCHEMATIC FRAMING PLAN - ROOF
3/16" = 1'-0"



Owner: Renovation Wranglers
102 E 26th St
Bryan, TX 77803
Katieneason@me.com | 979.450.9969



Architect of Record: LKB Architecture
2929 Allen Pkwy Suite 200
Houston, TX 77019
lisa@lkbarchitecture.com | 713.425.3076



Architect: Ryan Schultz - Opening Design
17 S Fairchild St | Fl 7
Madison, WI 53703
ryan@openingdesign.com | 773.425.6456

SCHEMATIC FRAMING PLAN - ROOF - 02.14.2022
101 W 33RD STREET
BRYAN, TX 77803