


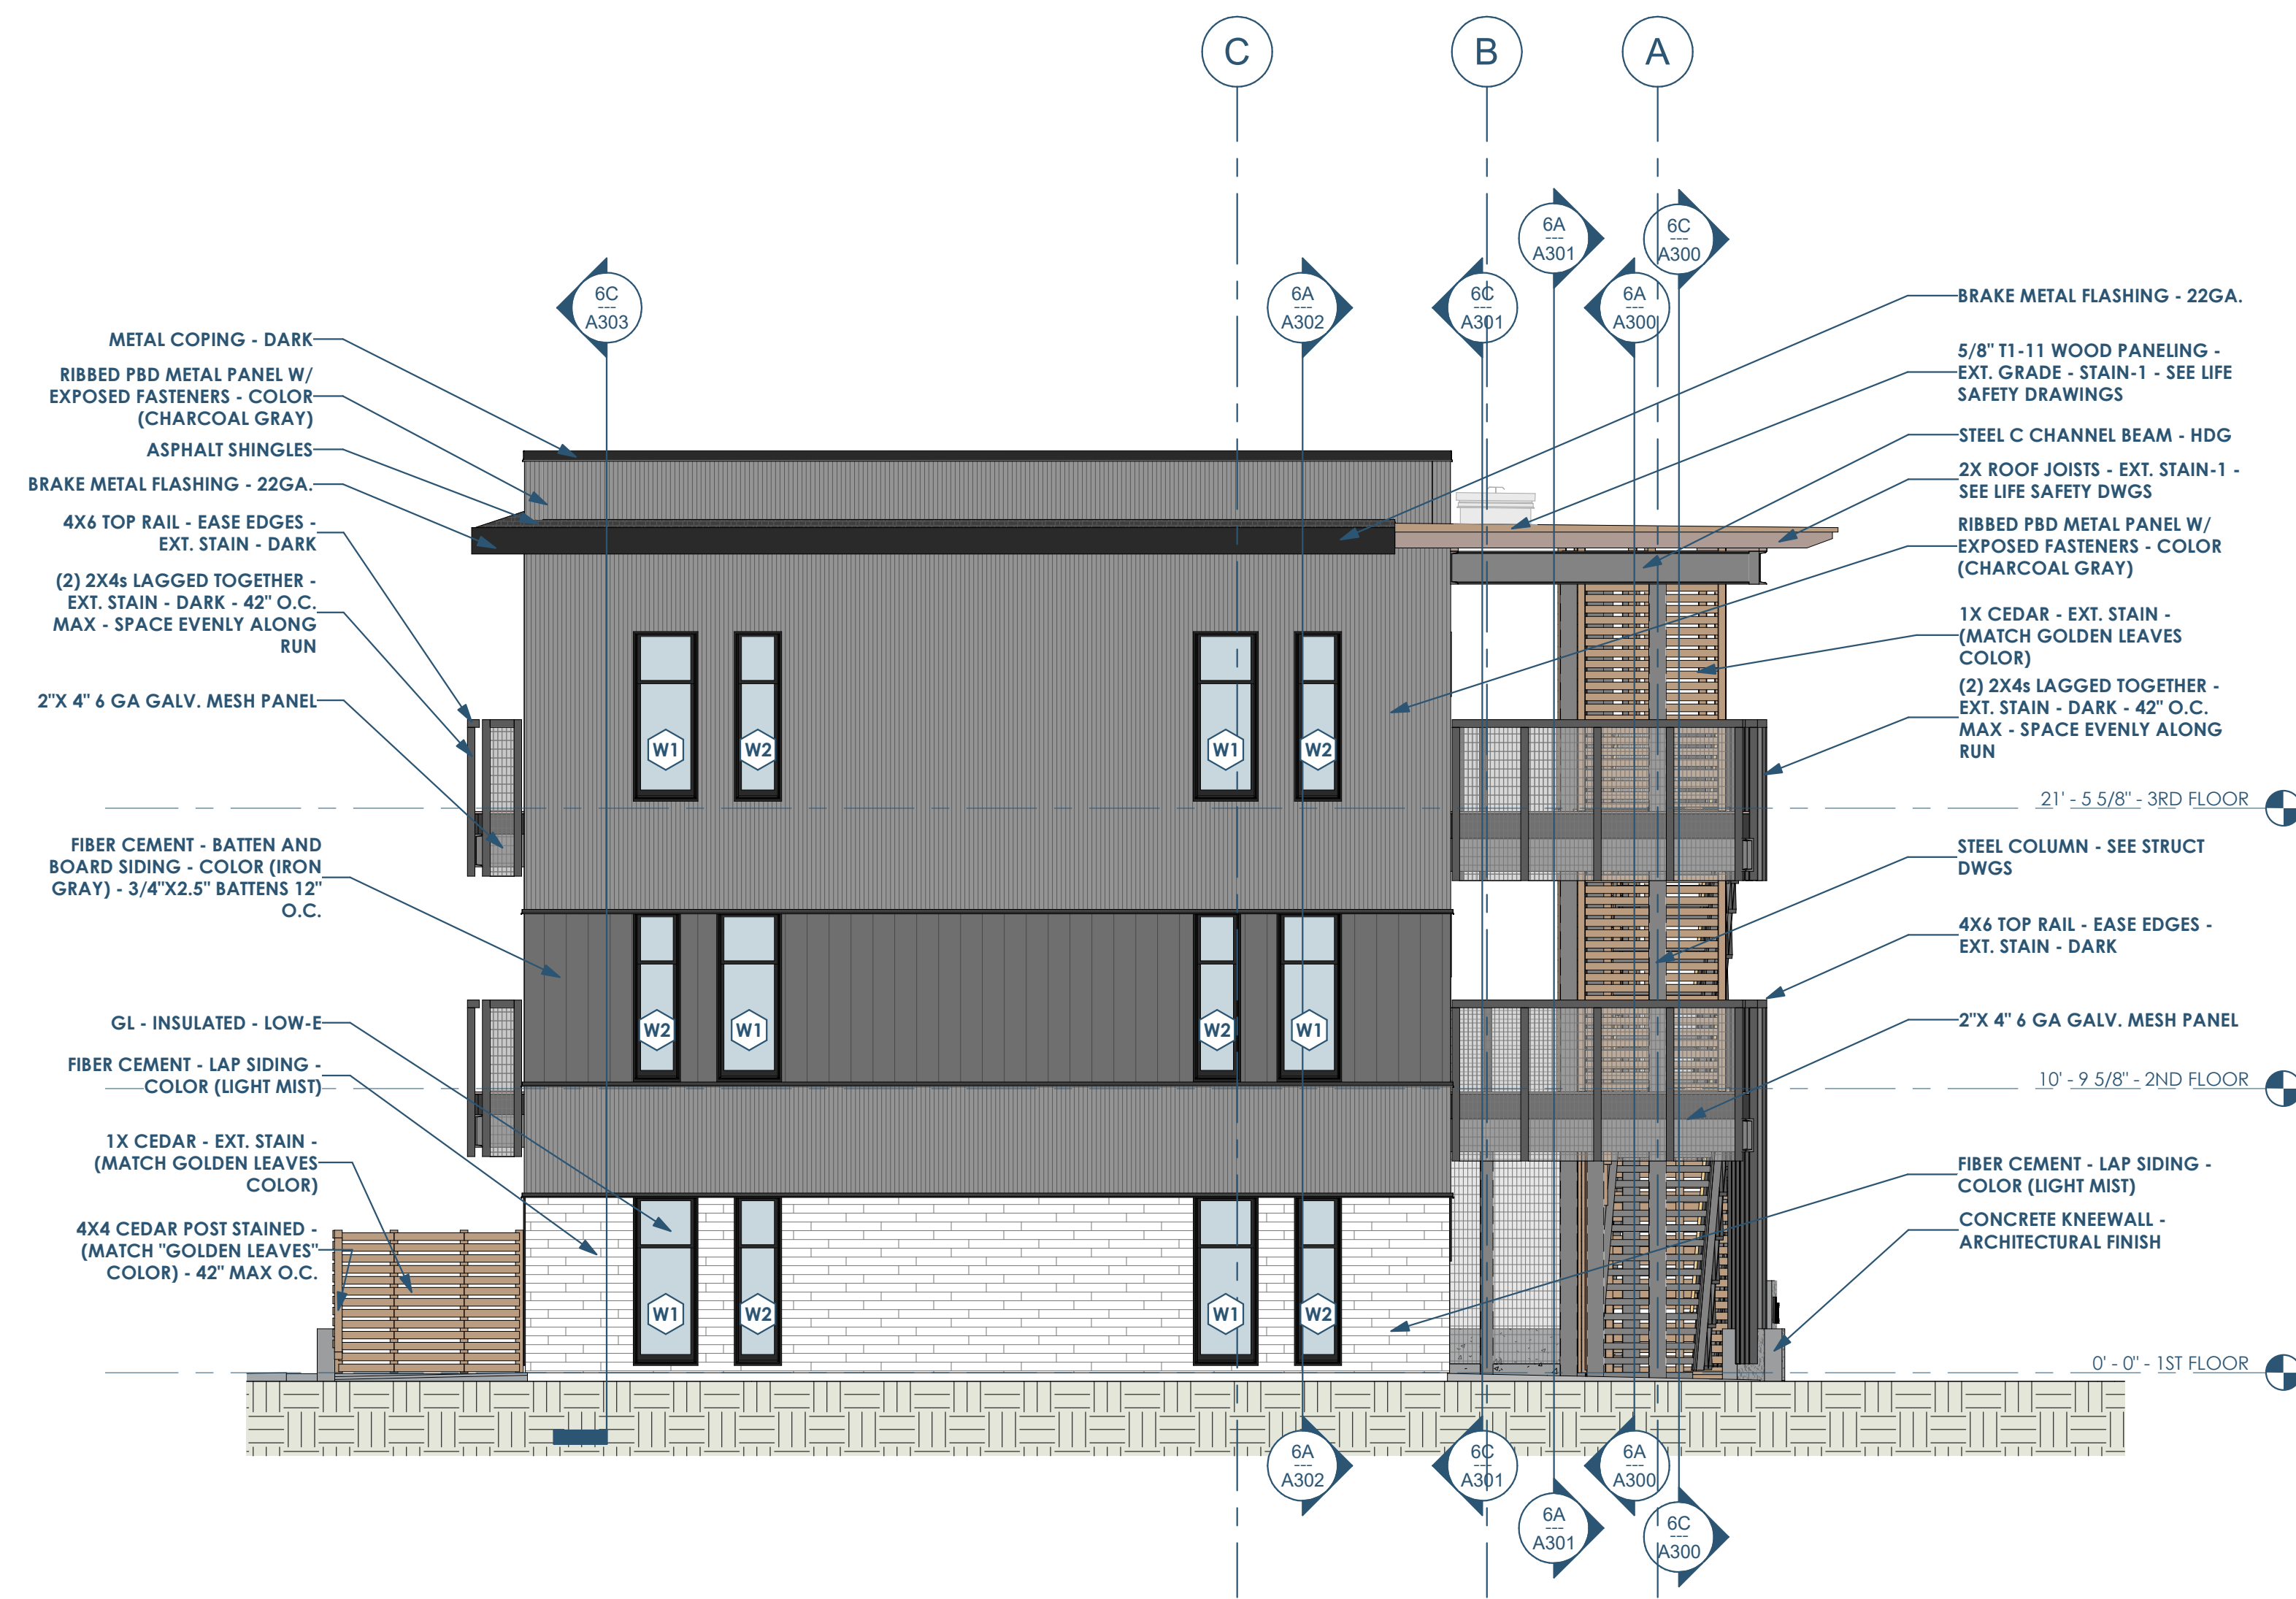

6C A201 BUILDING ELEVATION - SOUTH
3/16" = 1'-0"



6A A201 BUILDING ELEVATION - EAST
3/16" = 1'-0"

RENOVATION
Architects
Owner: Renovation Wranglers
102 E 26th St
Bryan, TX 77803
Kateneason@re.com | 979.450.9969

DUDDLEY
Structural: Dudley
6102 Imperial Loop Drive
College Station, TX 77845
(979) 777-0720

amc
ENGINEERS
MEP: AMC Engineers
508 E Jackson St # 552
Burnet, TX 78611
info@amcengineers.com

This project, like most OpeningDesign's projects, is open source (Attribution-ShareAlike 4.0 International-CC BY-SA 4.0)-freely available to any party for future use, assuming the terms such as Attribution and ShareAlike are honored.

Date	Description
06/02/2022	Review before Permit

openingdesign
Architect: OpeningDesign
17 S Fairchild | FL 7
Madison, WI 53703
ryan@openingdesign.com | 773.425.6456