




This project, like most OpeningDesign's projects, is open source (Attribution-ShareAlike 4.0 International-CC BY-SA 4.0)-freely available to any party for future use, assuming the terms such as Attribution and ShareAlike are honored.

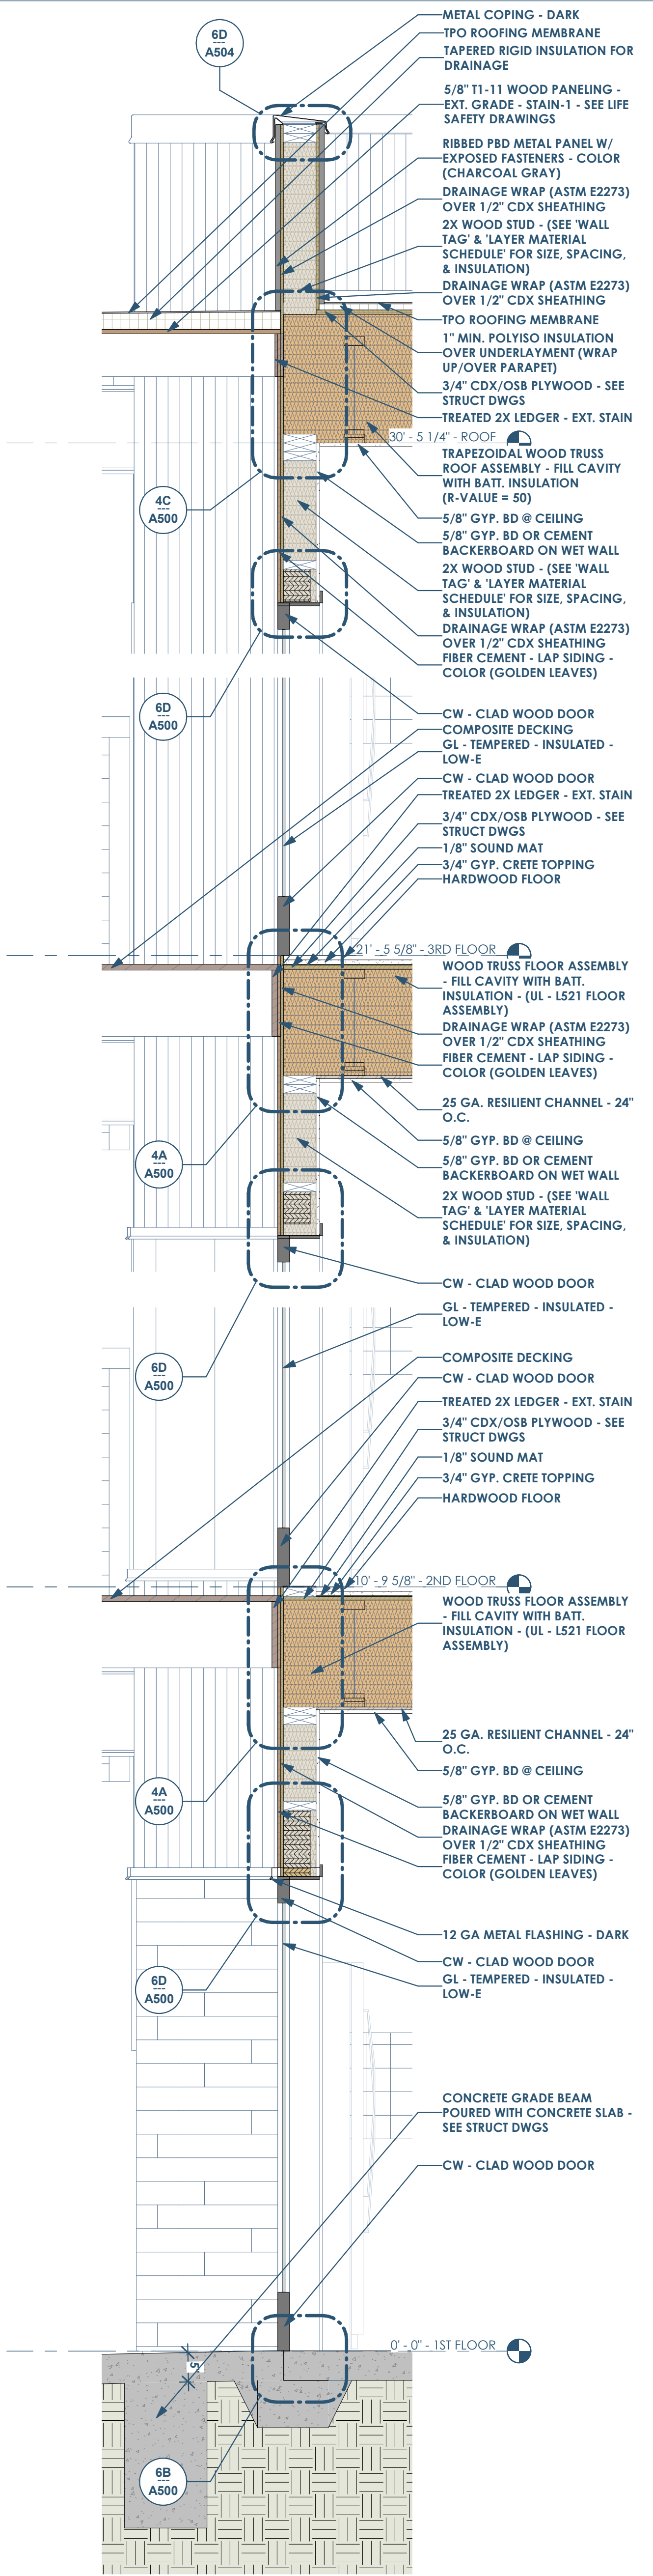

4A WALL SECTION - THRU SMALL STUDIO - LOOKING EAST - @ PARAPET WALL
3/4\"/>

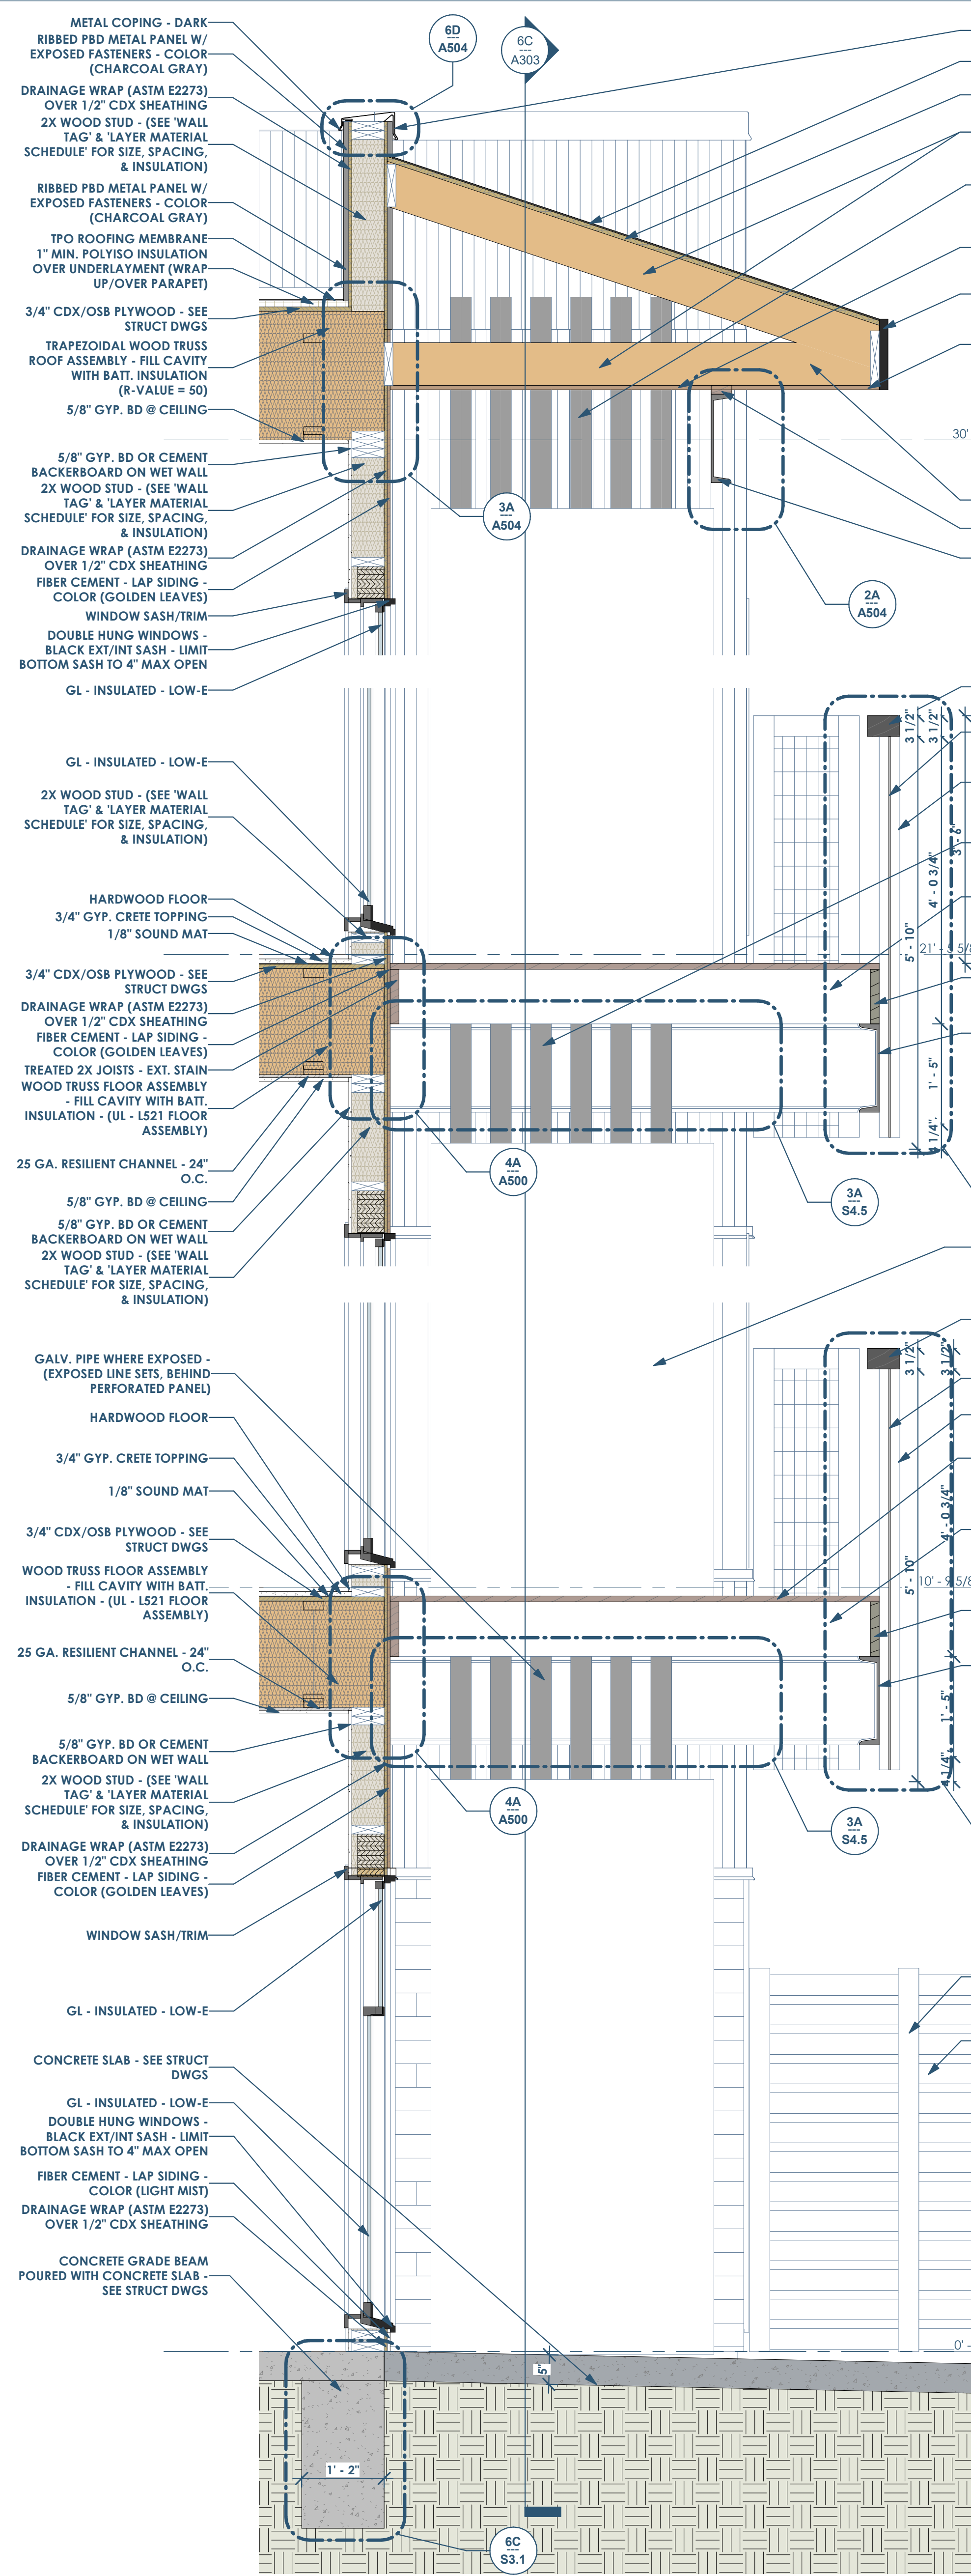

4A WALL SECTION - SOUTH BALCONY
3/4\"/>

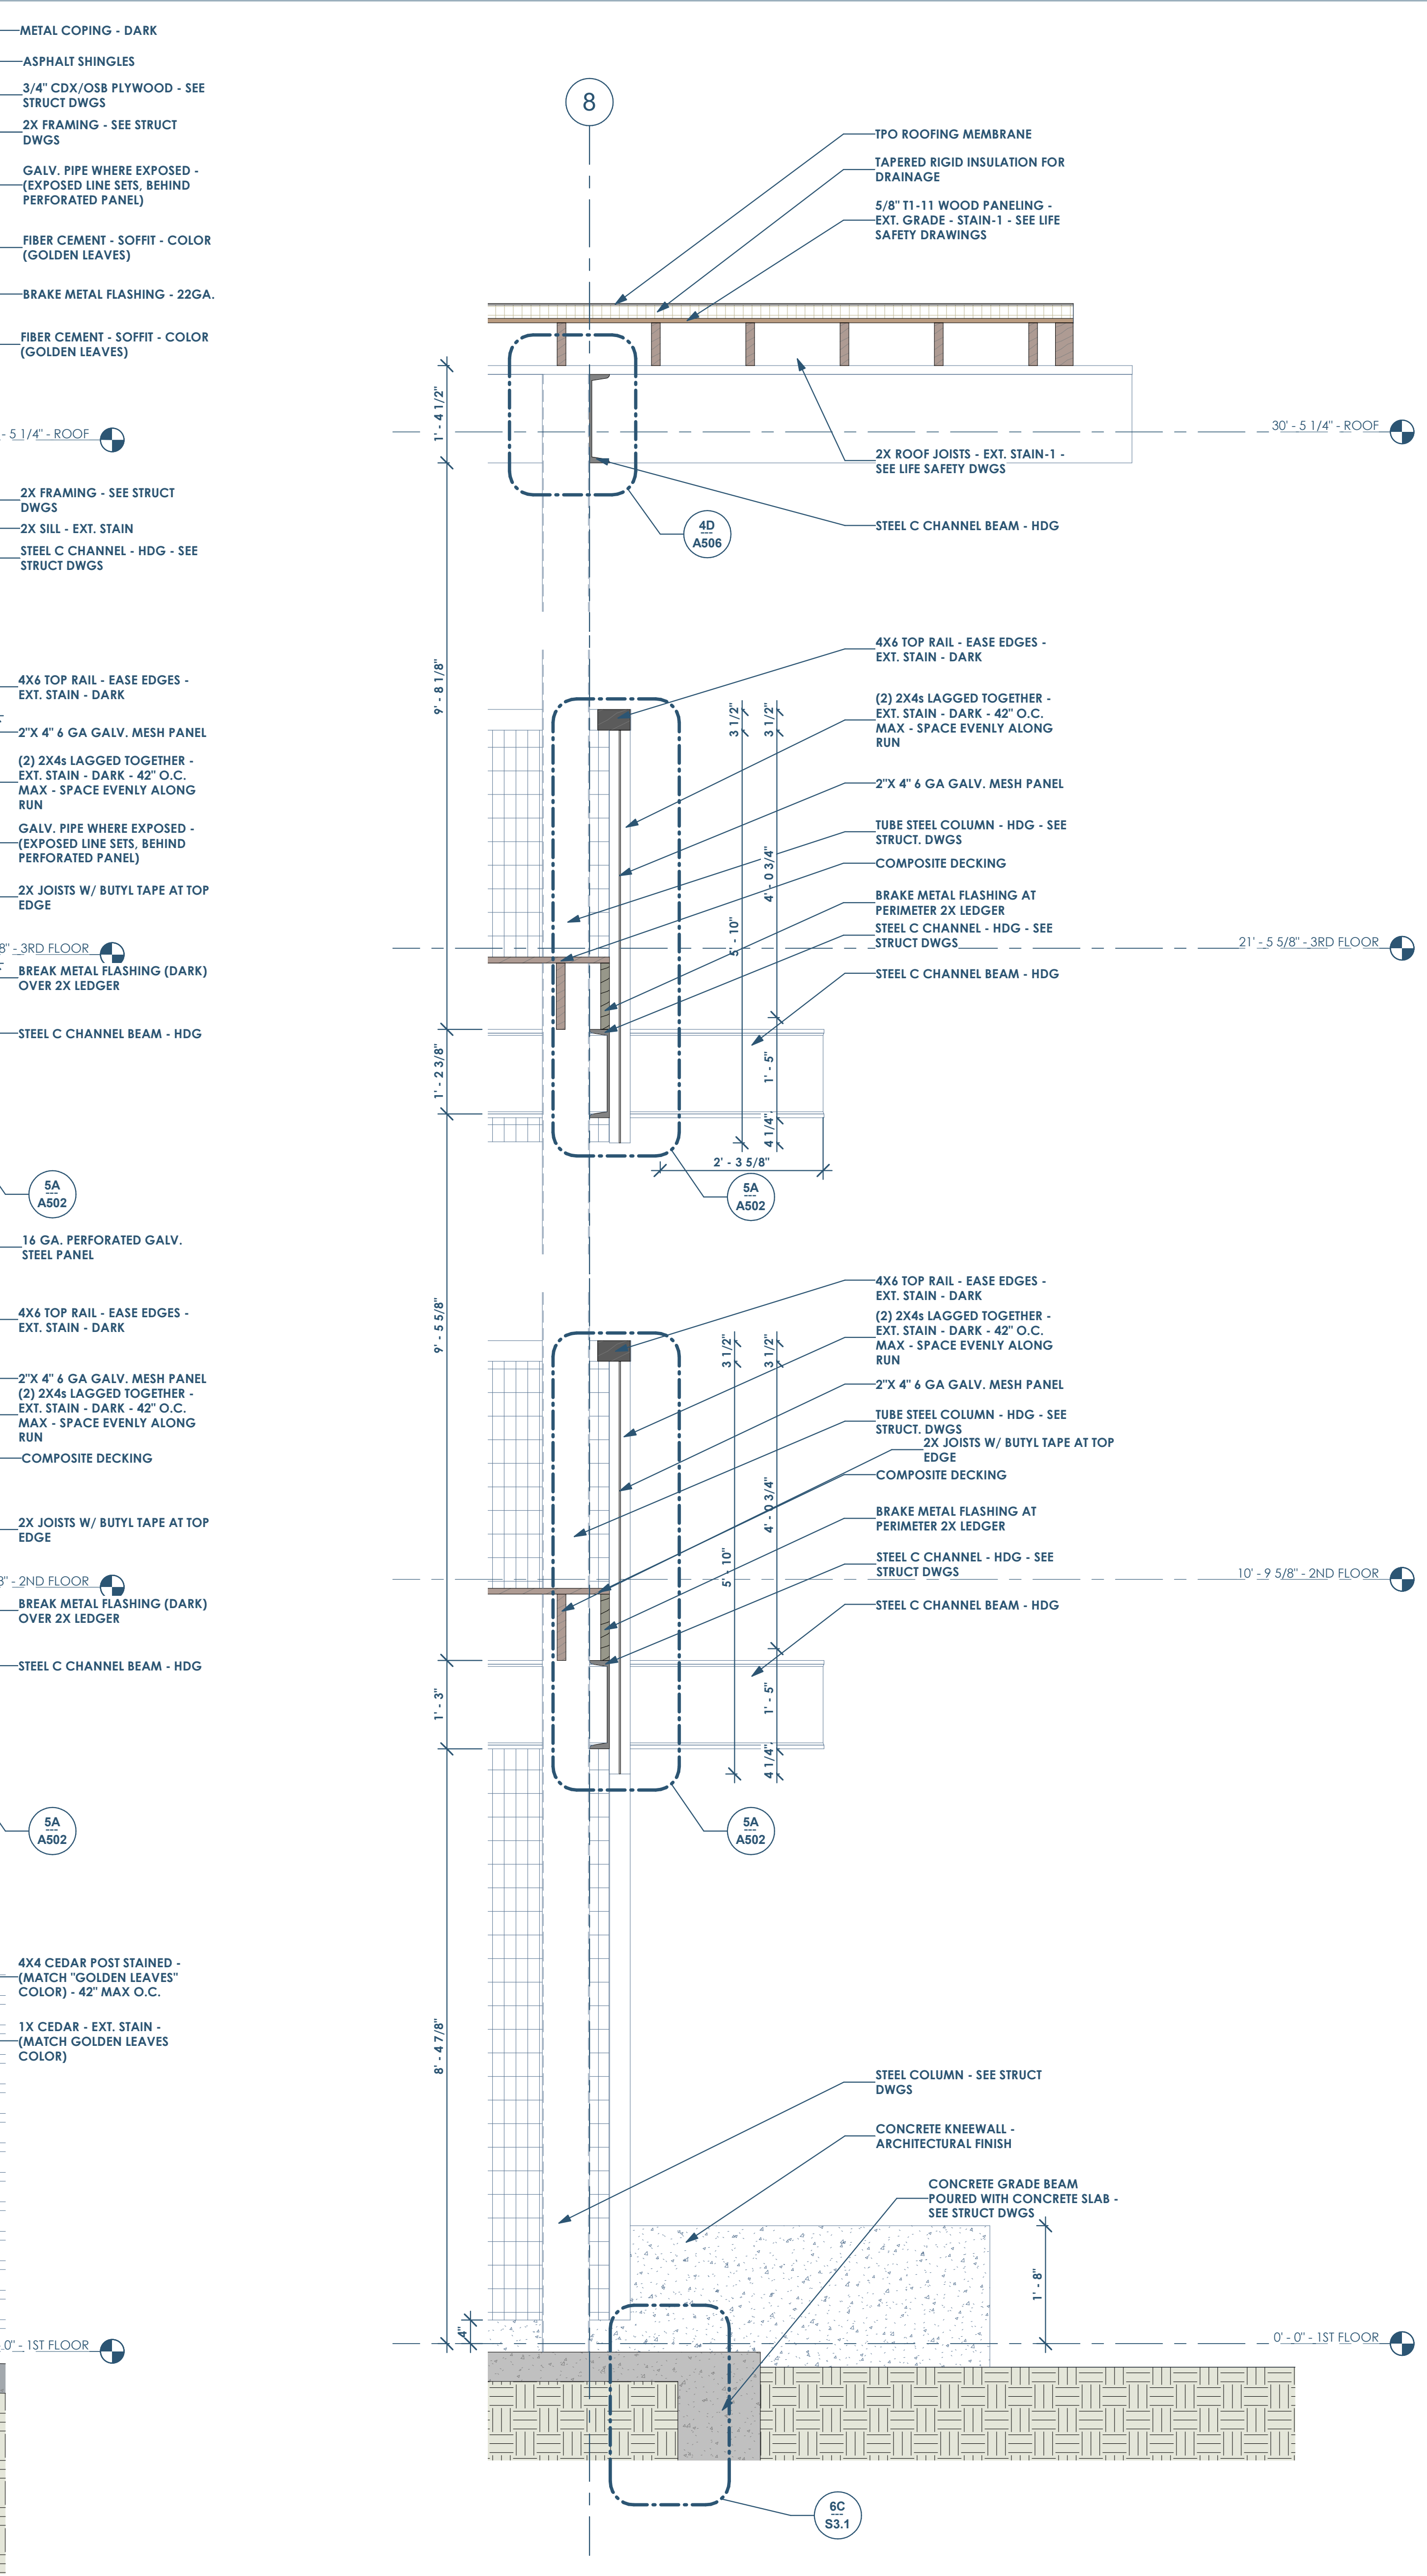

2A WALL SECTION - THRU BALCONY - RAILING
3/4\"/>

WALL SECTIONS

Date	Description
06/02/2022	Review before Permit