


SA A412 STAIR SECTION - LOOKING WEST  
3/4" = 1'-0"

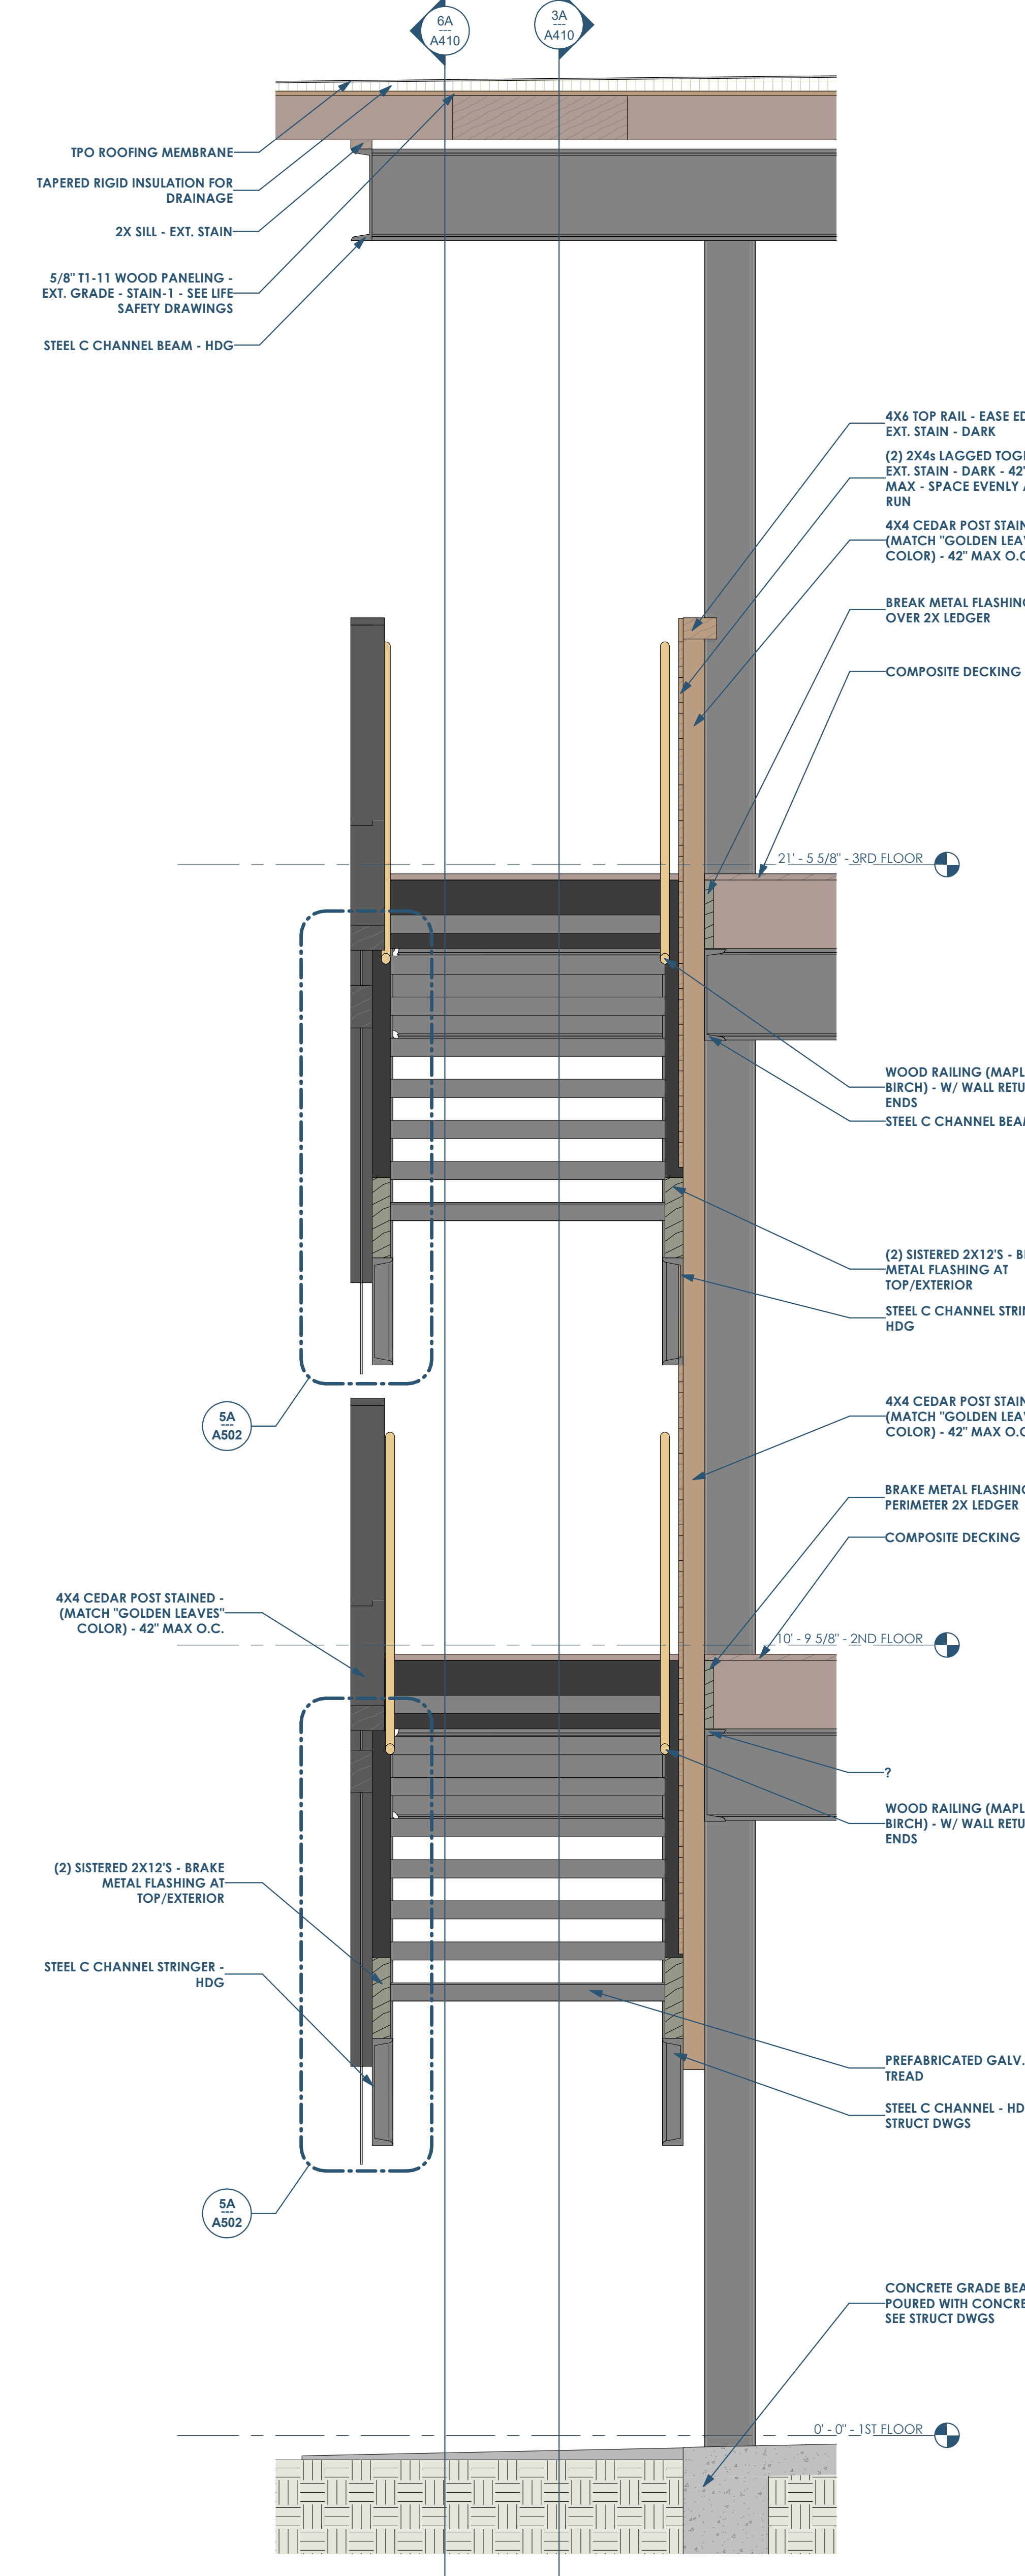

SA A412 STAIR SECTION - LOOKING EAST  
3/4" = 1'-0"

Owner: Renovation Wranglers  
102 E 26th St  
Bryan, TX 77803  
Katherineasonline.com | 979.450.9969

ARCHITECTURE  
Architect of Record: LKB Architecture  
2929 Allen Pkwy Suite 200  
Houston, TX 77019  
isa@lkbarchitecture.com | 713.425.3076

STRUCTURAL: DUDLEY  
6102 Imperial Loop Drive  
College Station, TX 77845  
(979) 777-0720

MEP: AMC ENGINEERS  
508 E Jackson St # 552  
Burnet, TX 78611  
info@amcengineers.com

This project, like most OpeningDesign's projects, is open source (Attribution-ShareAlike 4.0 International-CC BY-SA 4.0)-freely available to any party for future use, assuming the terms such as Attribution and ShareAlike are honored.

| Date       | Description          |
|------------|----------------------|
| 06/02/2022 | Review before Permit |

openingdesign  
Architect: OpeningDesign  
17 S Fairchild | FL 7  
Madison, WI 53703  
ryan@openingdesign.com | 773.425.6456