




43  
G001 LIFE SAFETY - 1ST FLOOR  
1/16" = 1'-0"

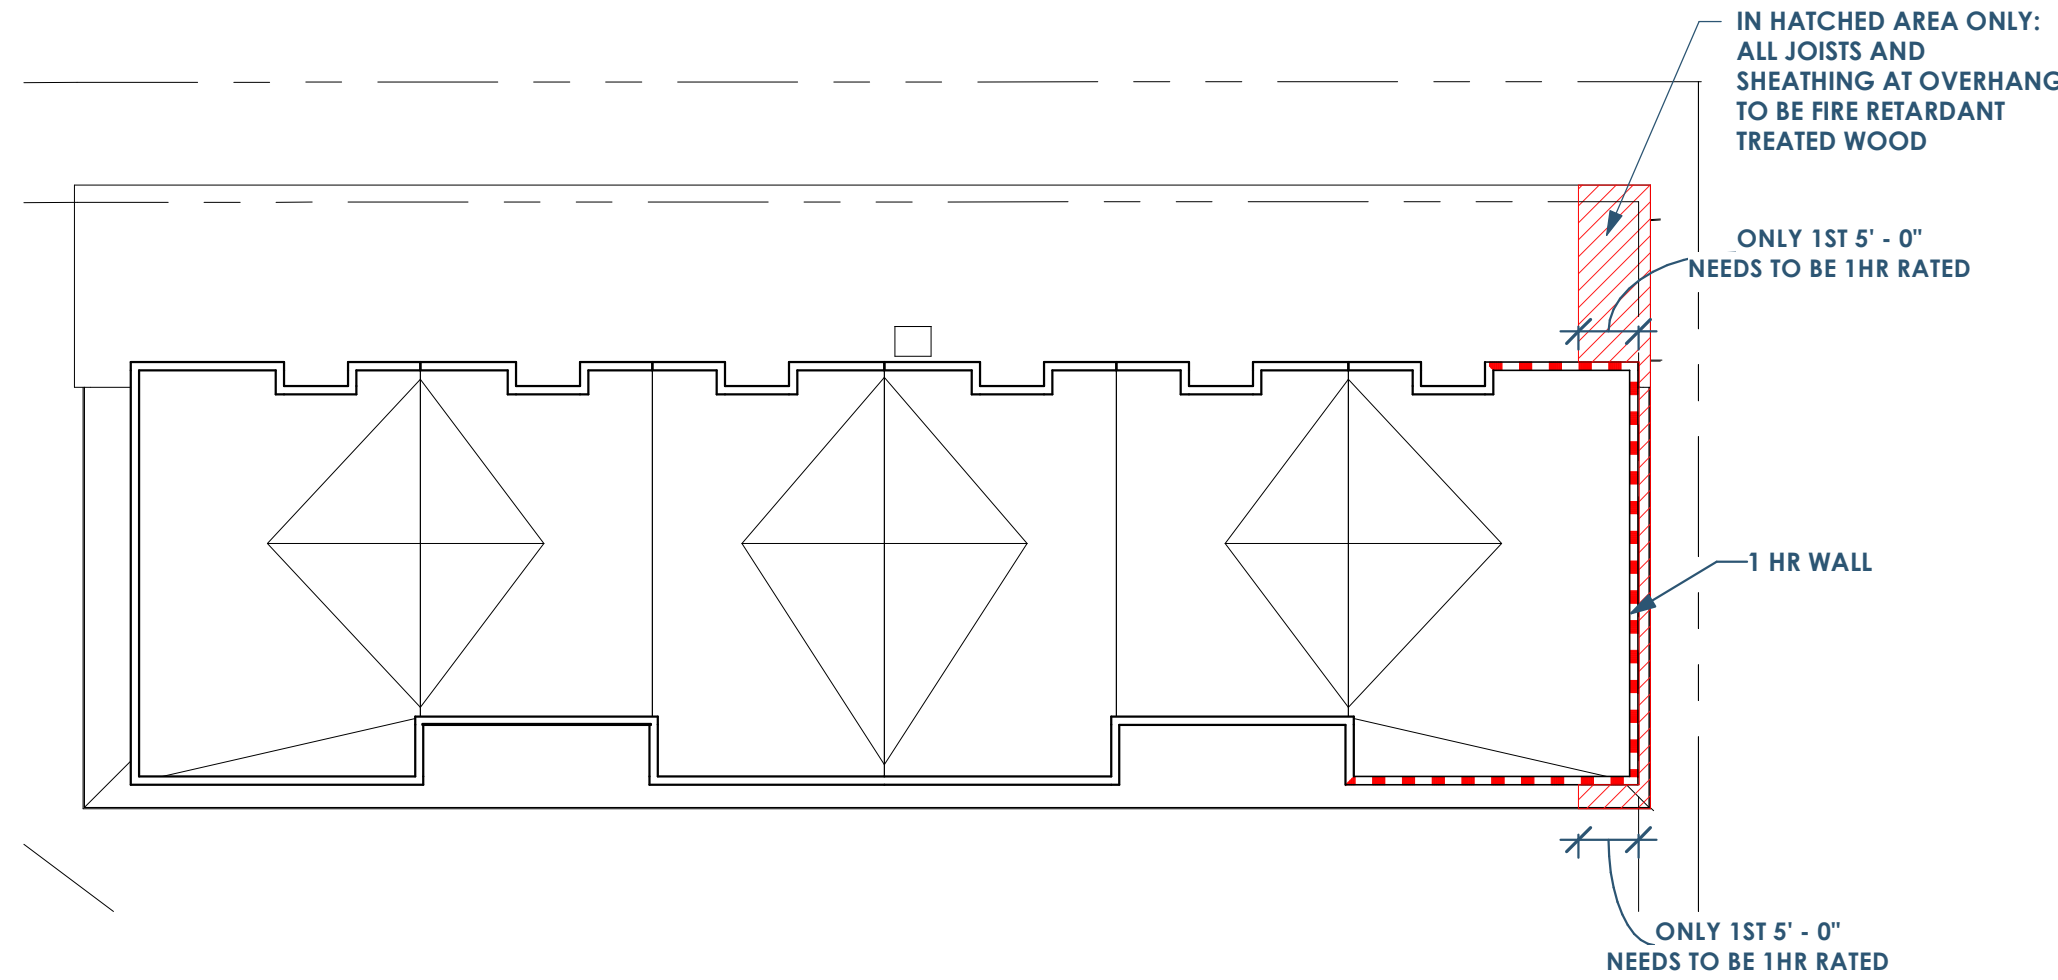


4D  
G001 LIFE SAFETY - ROOF  
1/16" = 1'-0"

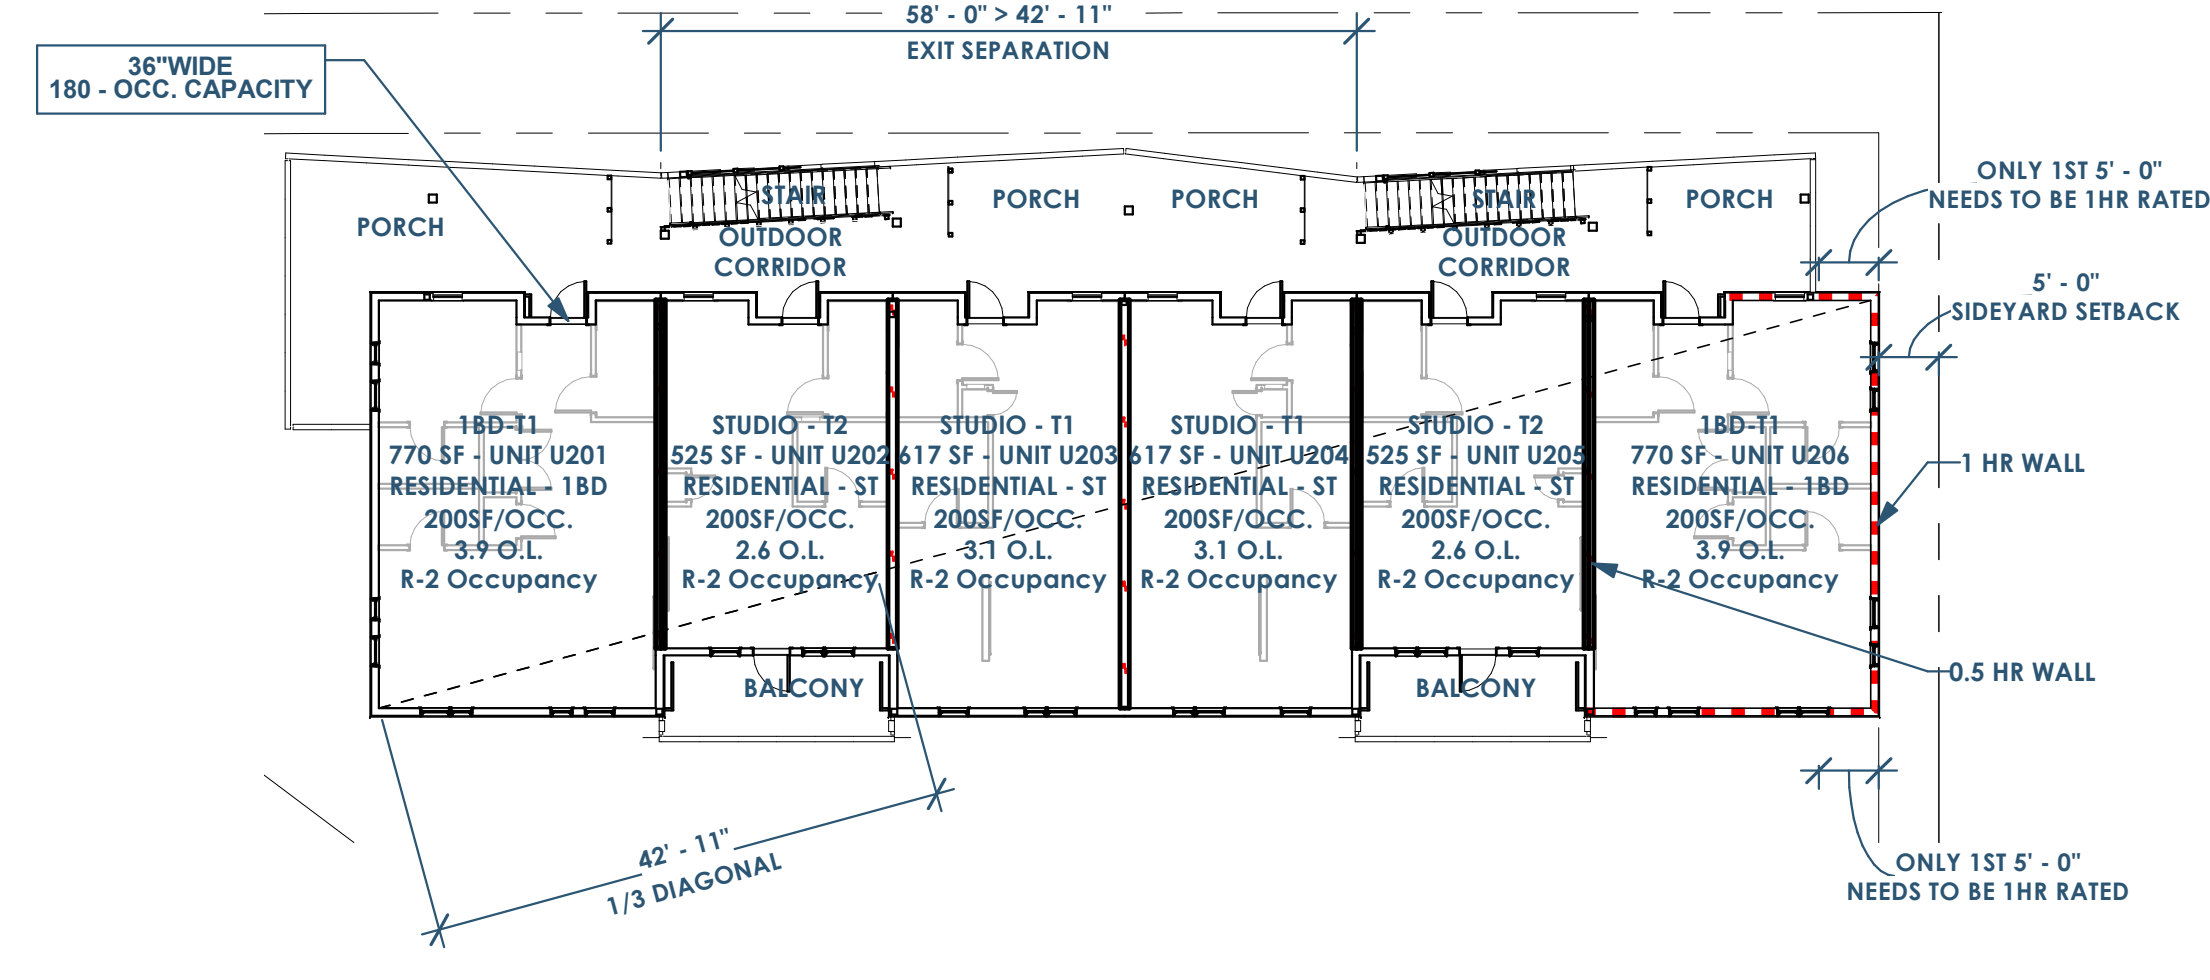

48  
G001 LIFE SAFETY - 2ND FLOOR  
1/16" = 1'-0"

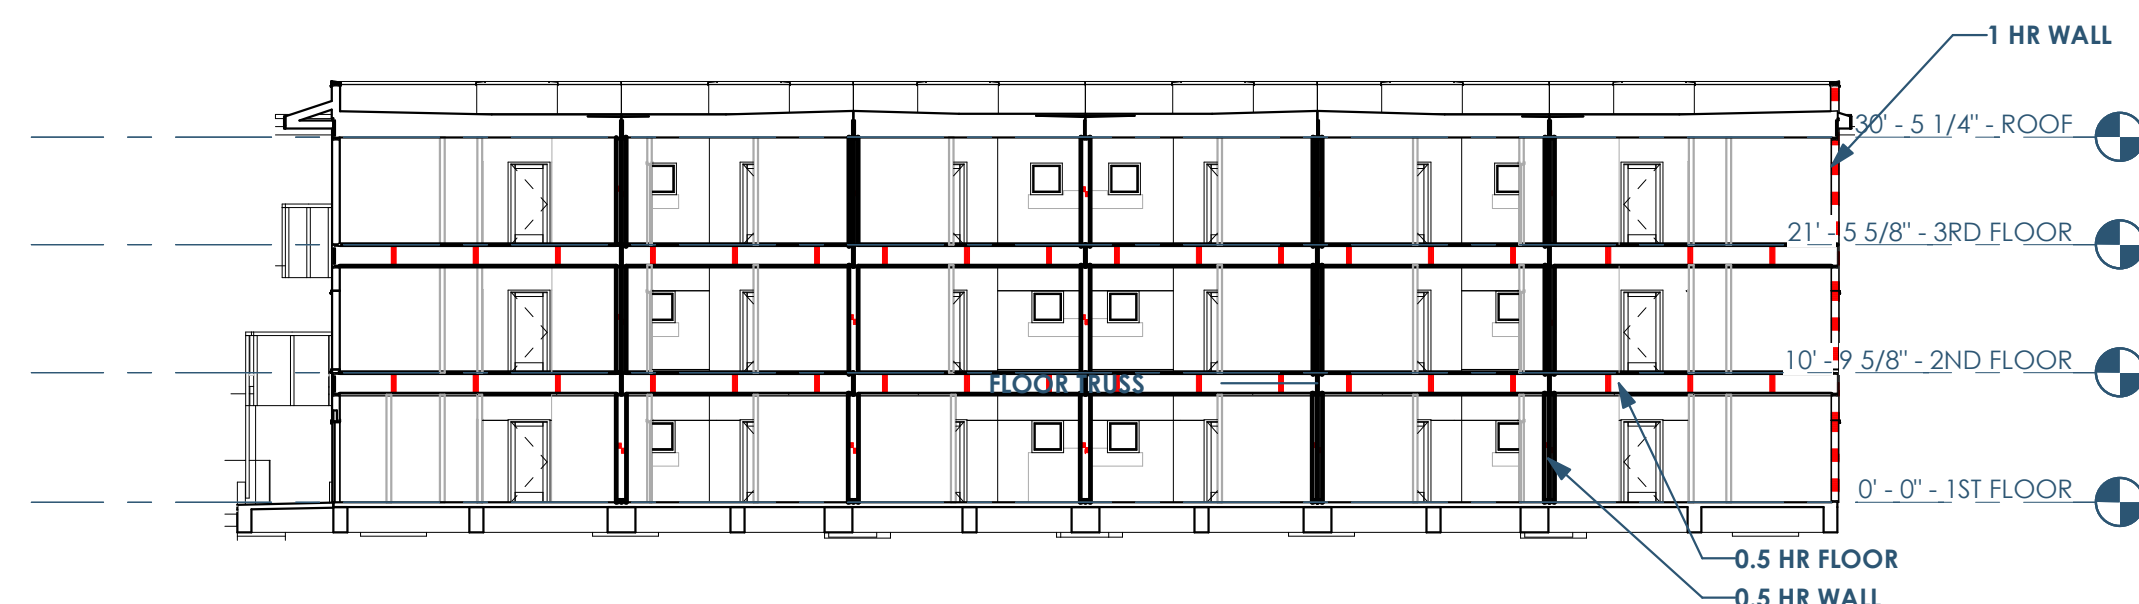

48  
G001 LIFE SAFETY SECTION - EAST/WEST  
1/16" = 1'-0"

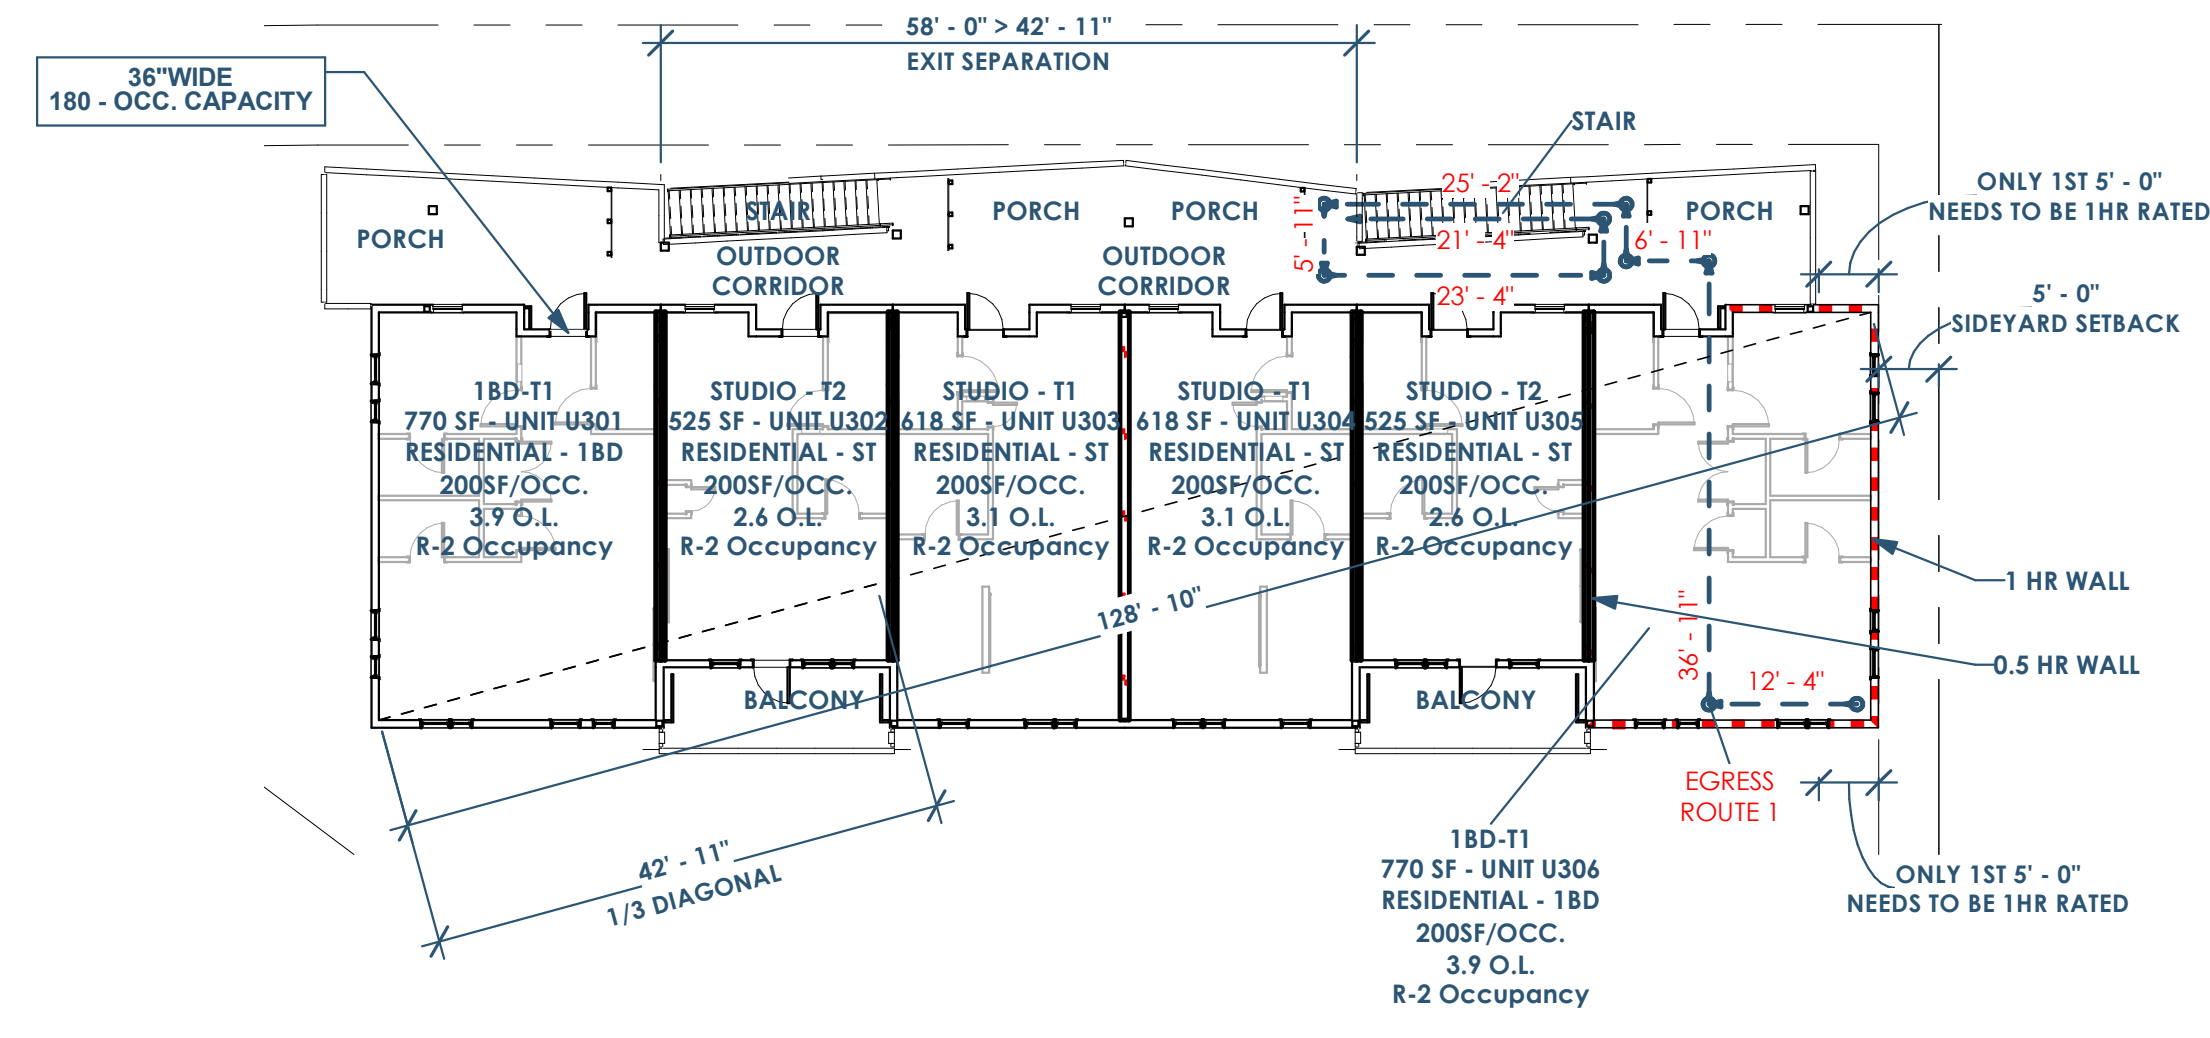

4A  
G001 LIFE SAFETY - 3RD FLOOR  
1/16" = 1'-0"

RATED WALLS/FLOORS LEGEND

- RATED - 4 HR
- RATED - 3 HR
- RATED - 2 HR
- RATED - 1.5 HR
- RATED - 1 HR
- RATED - 0.5 HR

EGRESS DATA	
EXIT ROUTE	DISTANCE
EGRESS ROUTE 1	141' - 4"

OCCUPANT LOAD (BASED ON TABLE 1004.1.2)					
Level	Name	Occupancy	Area	Function of Space	Occupant Load
1ST FLOOR	OUTDOOR CORRIDOR	R-2	759 SF	CIRCULATION	200
1ST FLOOR	STAIR	R-2	84 SF	CIRCULATION	200
1ST FLOOR	STAIR	R-2	84 SF	CIRCULATION	200
1ST FLOOR	PATIO	R-2	84 SF	RESIDENTIAL	200
1ST FLOOR	PATIO	R-2	149 SF	RESIDENTIAL	200
1ST FLOOR	PATIO	R-2	98 SF	RESIDENTIAL	200
1ST FLOOR	PATIO	R-2	96 SF	RESIDENTIAL	200
1ST FLOOR	PATIO	R-2	141 SF	RESIDENTIAL	200
1ST FLOOR	PATIO	R-2	90 SF	RESIDENTIAL	200
1ST FLOOR	PORCH	R-2	145 SF	RESIDENTIAL	200
1ST FLOOR	PORCH	R-2	97 SF	RESIDENTIAL	200
1ST FLOOR	PORCH	R-2	94 SF	RESIDENTIAL	200
1ST FLOOR	PORCH	R-2	86 SF	RESIDENTIAL	200
1ST FLOOR	1BD-T1	R-2	770 SF	RESIDENTIAL - 1BD	200
1ST FLOOR	1BD-T1	R-2	770 SF	RESIDENTIAL - 1BD	200
1ST FLOOR	STUDIO - T1	R-2	615 SF	RESIDENTIAL - ST	200
1ST FLOOR	STUDIO - T1	R-2	615 SF	RESIDENTIAL - ST	200
1ST FLOOR	STUDIO - T2	R-2	522 SF	RESIDENTIAL - ST	200
1ST FLOOR	STUDIO - T2	R-2	522 SF	RESIDENTIAL - ST	200
1ST FLOOR: 19			5842 SF		29.2
2ND FLOOR	OUTDOOR CORRIDOR	R-2	613 SF	CIRCULATION	200
2ND FLOOR	STAIR	R-2	84 SF	CIRCULATION	200
2ND FLOOR	STAIR	R-2	84 SF	CIRCULATION	200
2ND FLOOR	BALCONY	R-2	123 SF	RESIDENTIAL	200
2ND FLOOR	BALCONY	R-2	123 SF	RESIDENTIAL	200
2ND FLOOR	PORCH	R-2	334 SF	RESIDENTIAL	200
2ND FLOOR	PORCH	R-2	107 SF	RESIDENTIAL	200
2ND FLOOR	PORCH	R-2	101 SF	RESIDENTIAL	200
2ND FLOOR	PORCH	R-2	131 SF	RESIDENTIAL	200
2ND FLOOR	1BD-T1	R-2	770 SF	RESIDENTIAL - 1BD	200
2ND FLOOR	1BD-T1	R-2	770 SF	RESIDENTIAL - 1BD	200
2ND FLOOR	STUDIO - T1	R-2	617 SF	RESIDENTIAL - ST	200
2ND FLOOR	STUDIO - T1	R-2	617 SF	RESIDENTIAL - ST	200
2ND FLOOR	STUDIO - T2	R-2	525 SF	RESIDENTIAL - ST	200
2ND FLOOR	STUDIO - T2	R-2	525 SF	RESIDENTIAL - ST	200
2ND FLOOR: 15			5524 SF		27.4
3RD FLOOR	OUTDOOR CORRIDOR	R-2	635 SF	CIRCULATION	200
3RD FLOOR	STAIR	R-2	84 SF	CIRCULATION	200
3RD FLOOR	STAIR	R-2	81 SF	CIRCULATION	200
3RD FLOOR	BALCONY	R-2	123 SF	RESIDENTIAL	200
3RD FLOOR	BALCONY	R-2	123 SF	RESIDENTIAL	200
3RD FLOOR	PORCH	R-2	224 SF	RESIDENTIAL	200
3RD FLOOR	PORCH	R-2	107 SF	RESIDENTIAL	200
3RD FLOOR	PORCH	R-2	101 SF	RESIDENTIAL	200
3RD FLOOR	PORCH	R-2	131 SF	RESIDENTIAL	200
3RD FLOOR	1BD-T1	R-2	770 SF	RESIDENTIAL - 1BD	200
3RD FLOOR	1BD-T1	R-2	770 SF	RESIDENTIAL - 1BD	200
3RD FLOOR	STUDIO - T1	R-2	618 SF	RESIDENTIAL - ST	200
3RD FLOOR	STUDIO - T1	R-2	618 SF	RESIDENTIAL - ST	200
3RD FLOOR	STUDIO - T2	R-2	525 SF	RESIDENTIAL - ST	200
3RD FLOOR	STUDIO - T2	R-2	525 SF	RESIDENTIAL - ST	200
3RD FLOOR: 15			5435 SF		27.2
Grand total: 49			16804 SF		84.0

This project, like most OpeningDesign's projects, is open source (Attribution-ShareAlike 4.0 International-CC BY-SA 4.0)-freely available to any party for future use, assuming the terms such as Attribution and ShareAlike are honored.

**RENOVATION Wranglers**  
 Owner: Renovation Wranglers  
 102 E 26th St  
 Bryan, TX 77803  
 Katerencason@wrangler.com | 979.450.9969

**ARCHITECTURE**  
 Architect of Record: LKB Architecture  
 2929 Allen Pkwy Suite 200  
 Houston, TX 77019  
 isa@lkbarchitecture.com | 713.425.3076

**DUDDLEY**  
 Structural: Dudley  
 6102 Imperial Loop Drive  
 College Station, TX 77845  
 (979) 777-0720

**amc ENGINEERS**  
 MEP: AMC Engineers  
 508 E Jackson St # 552  
 Burnet, TX 78611  
 info@amcengineers.com

**openingdesign**  
 Architect: OpeningDesign  
 17 S Fairchild | FL 7  
 Madison, WI 53703  
 ryan@openingdesign.com | 773.425.6456

Date	Description
06/02/2022	Review before Permit