



4D  
A472 ELEVATION - END UNIT - KITCHEN  
3/4" = 1'-0"

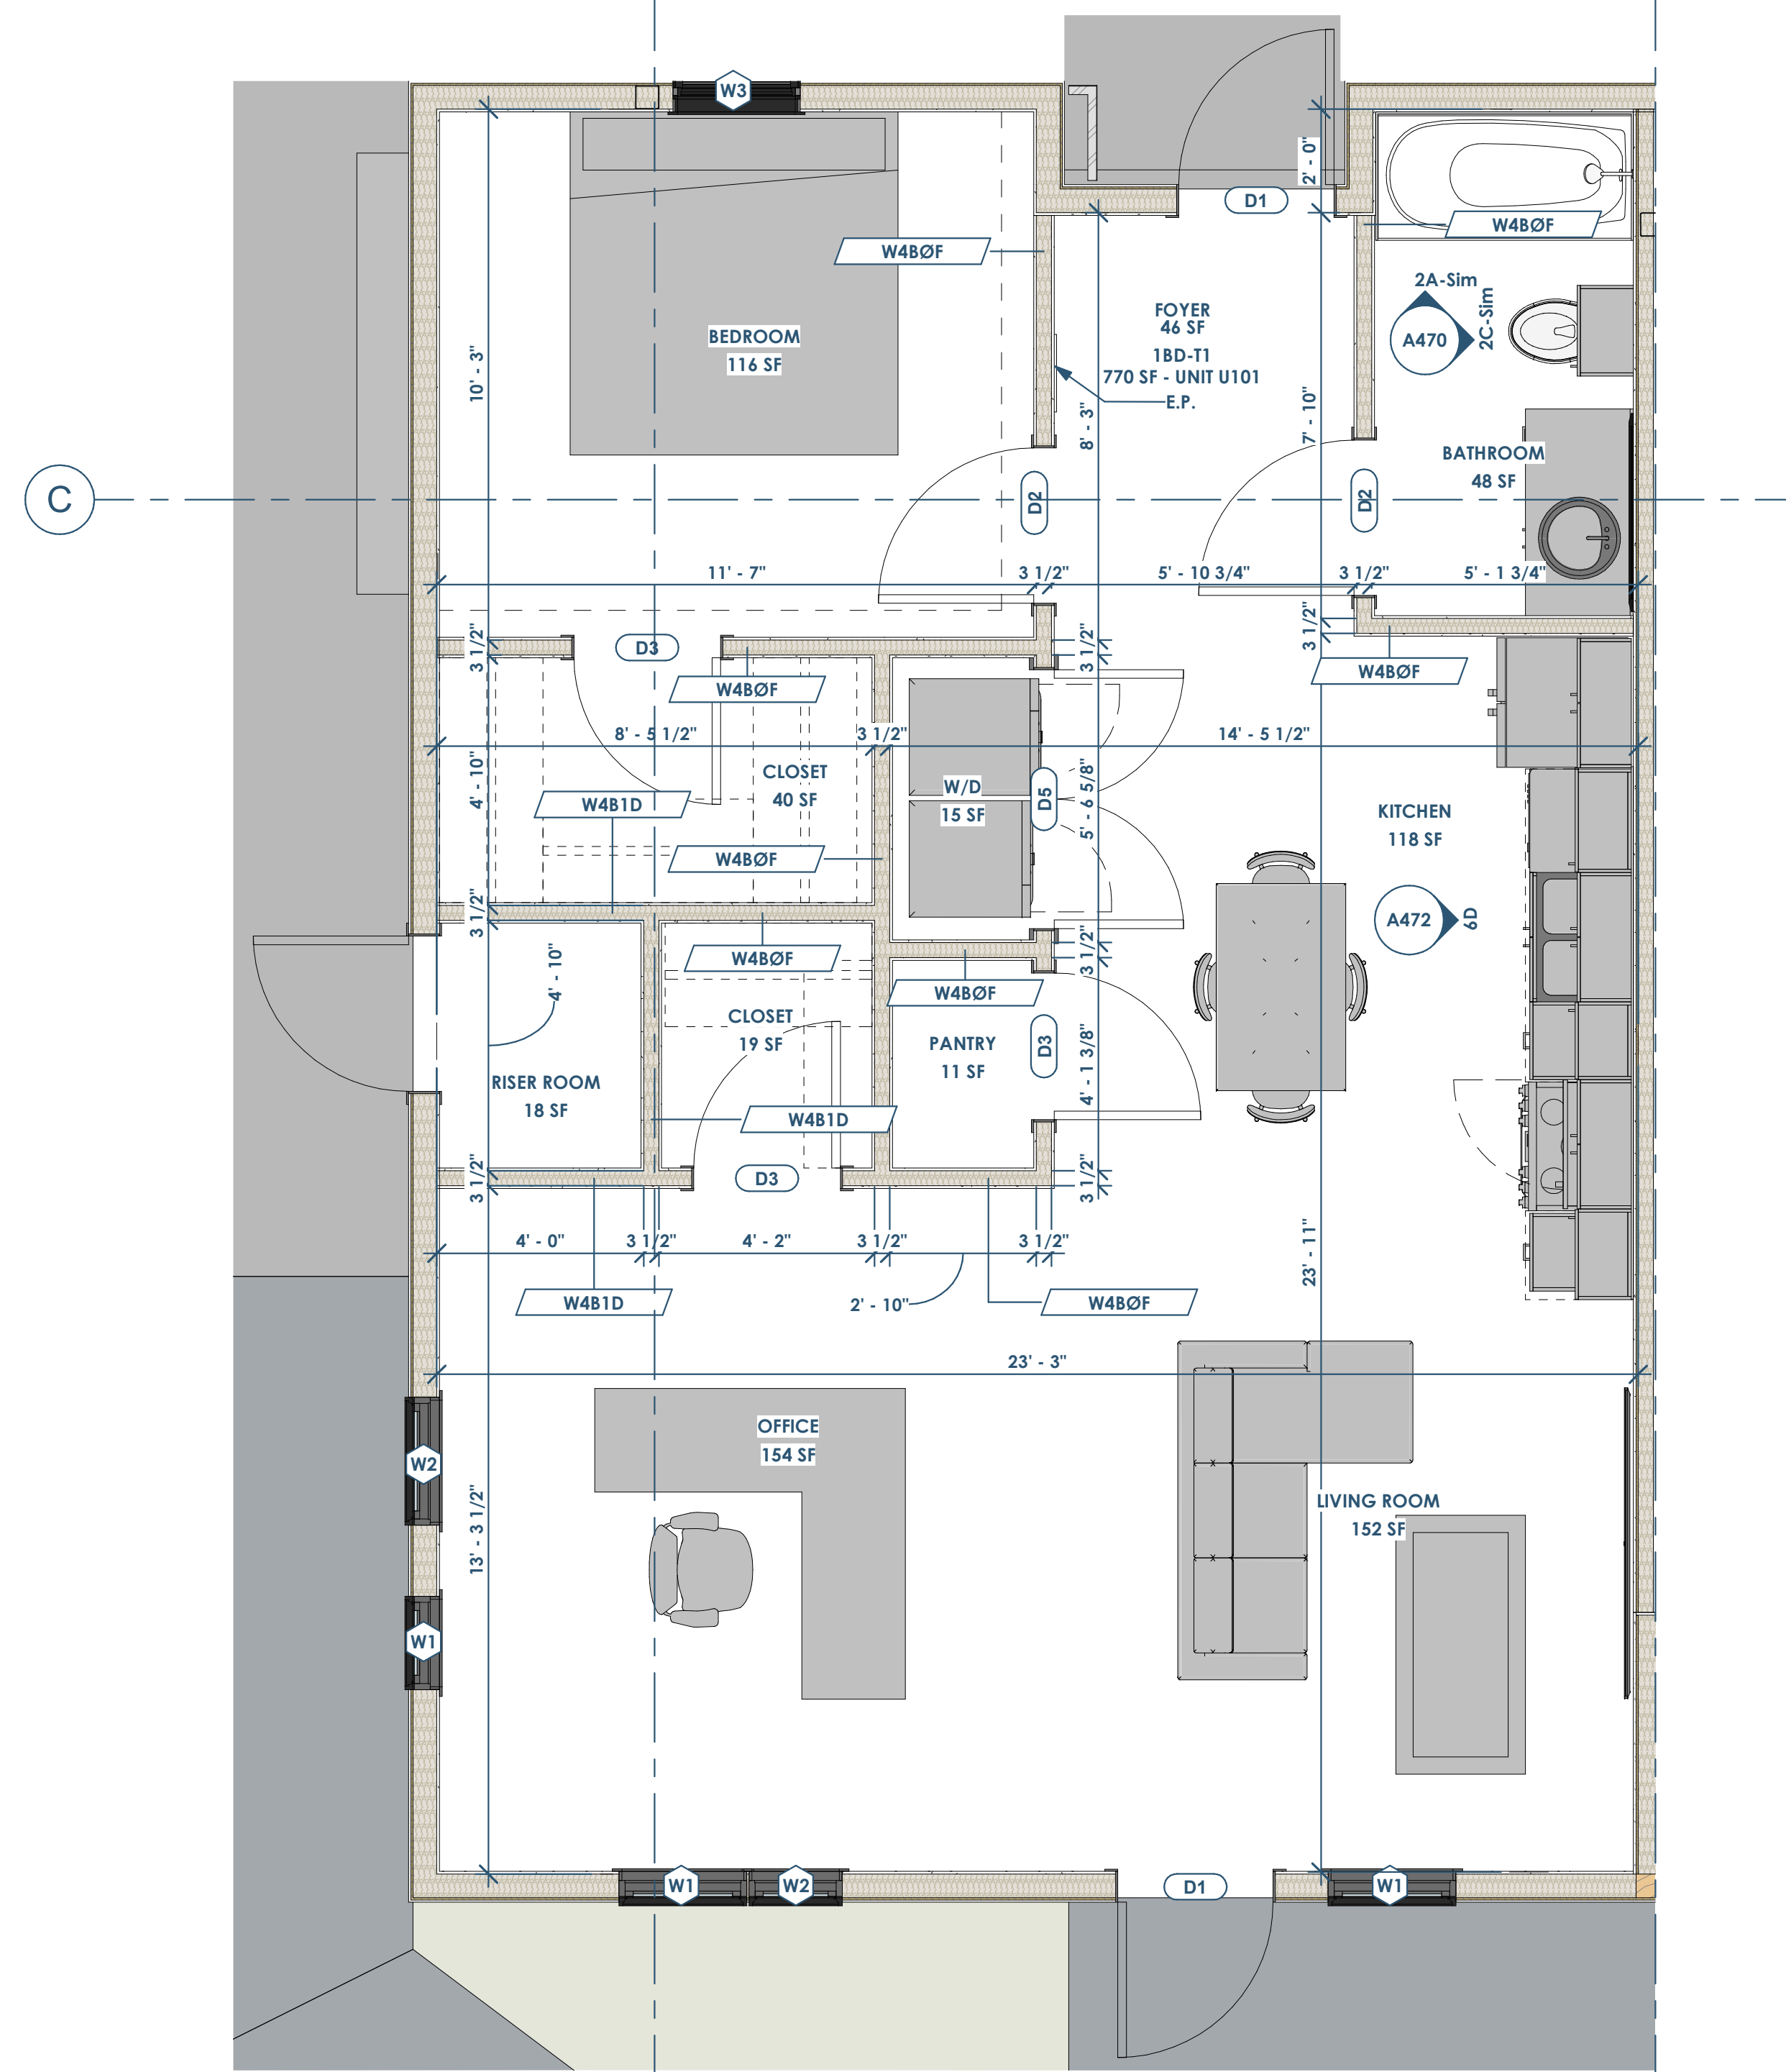

6A  
A472 UNIT PLAN - END UNIT W/ RISER ROOM (TYPE B ADA UNIT - 1ST FLOOR ONLY)  
3/8" = 1'-0"

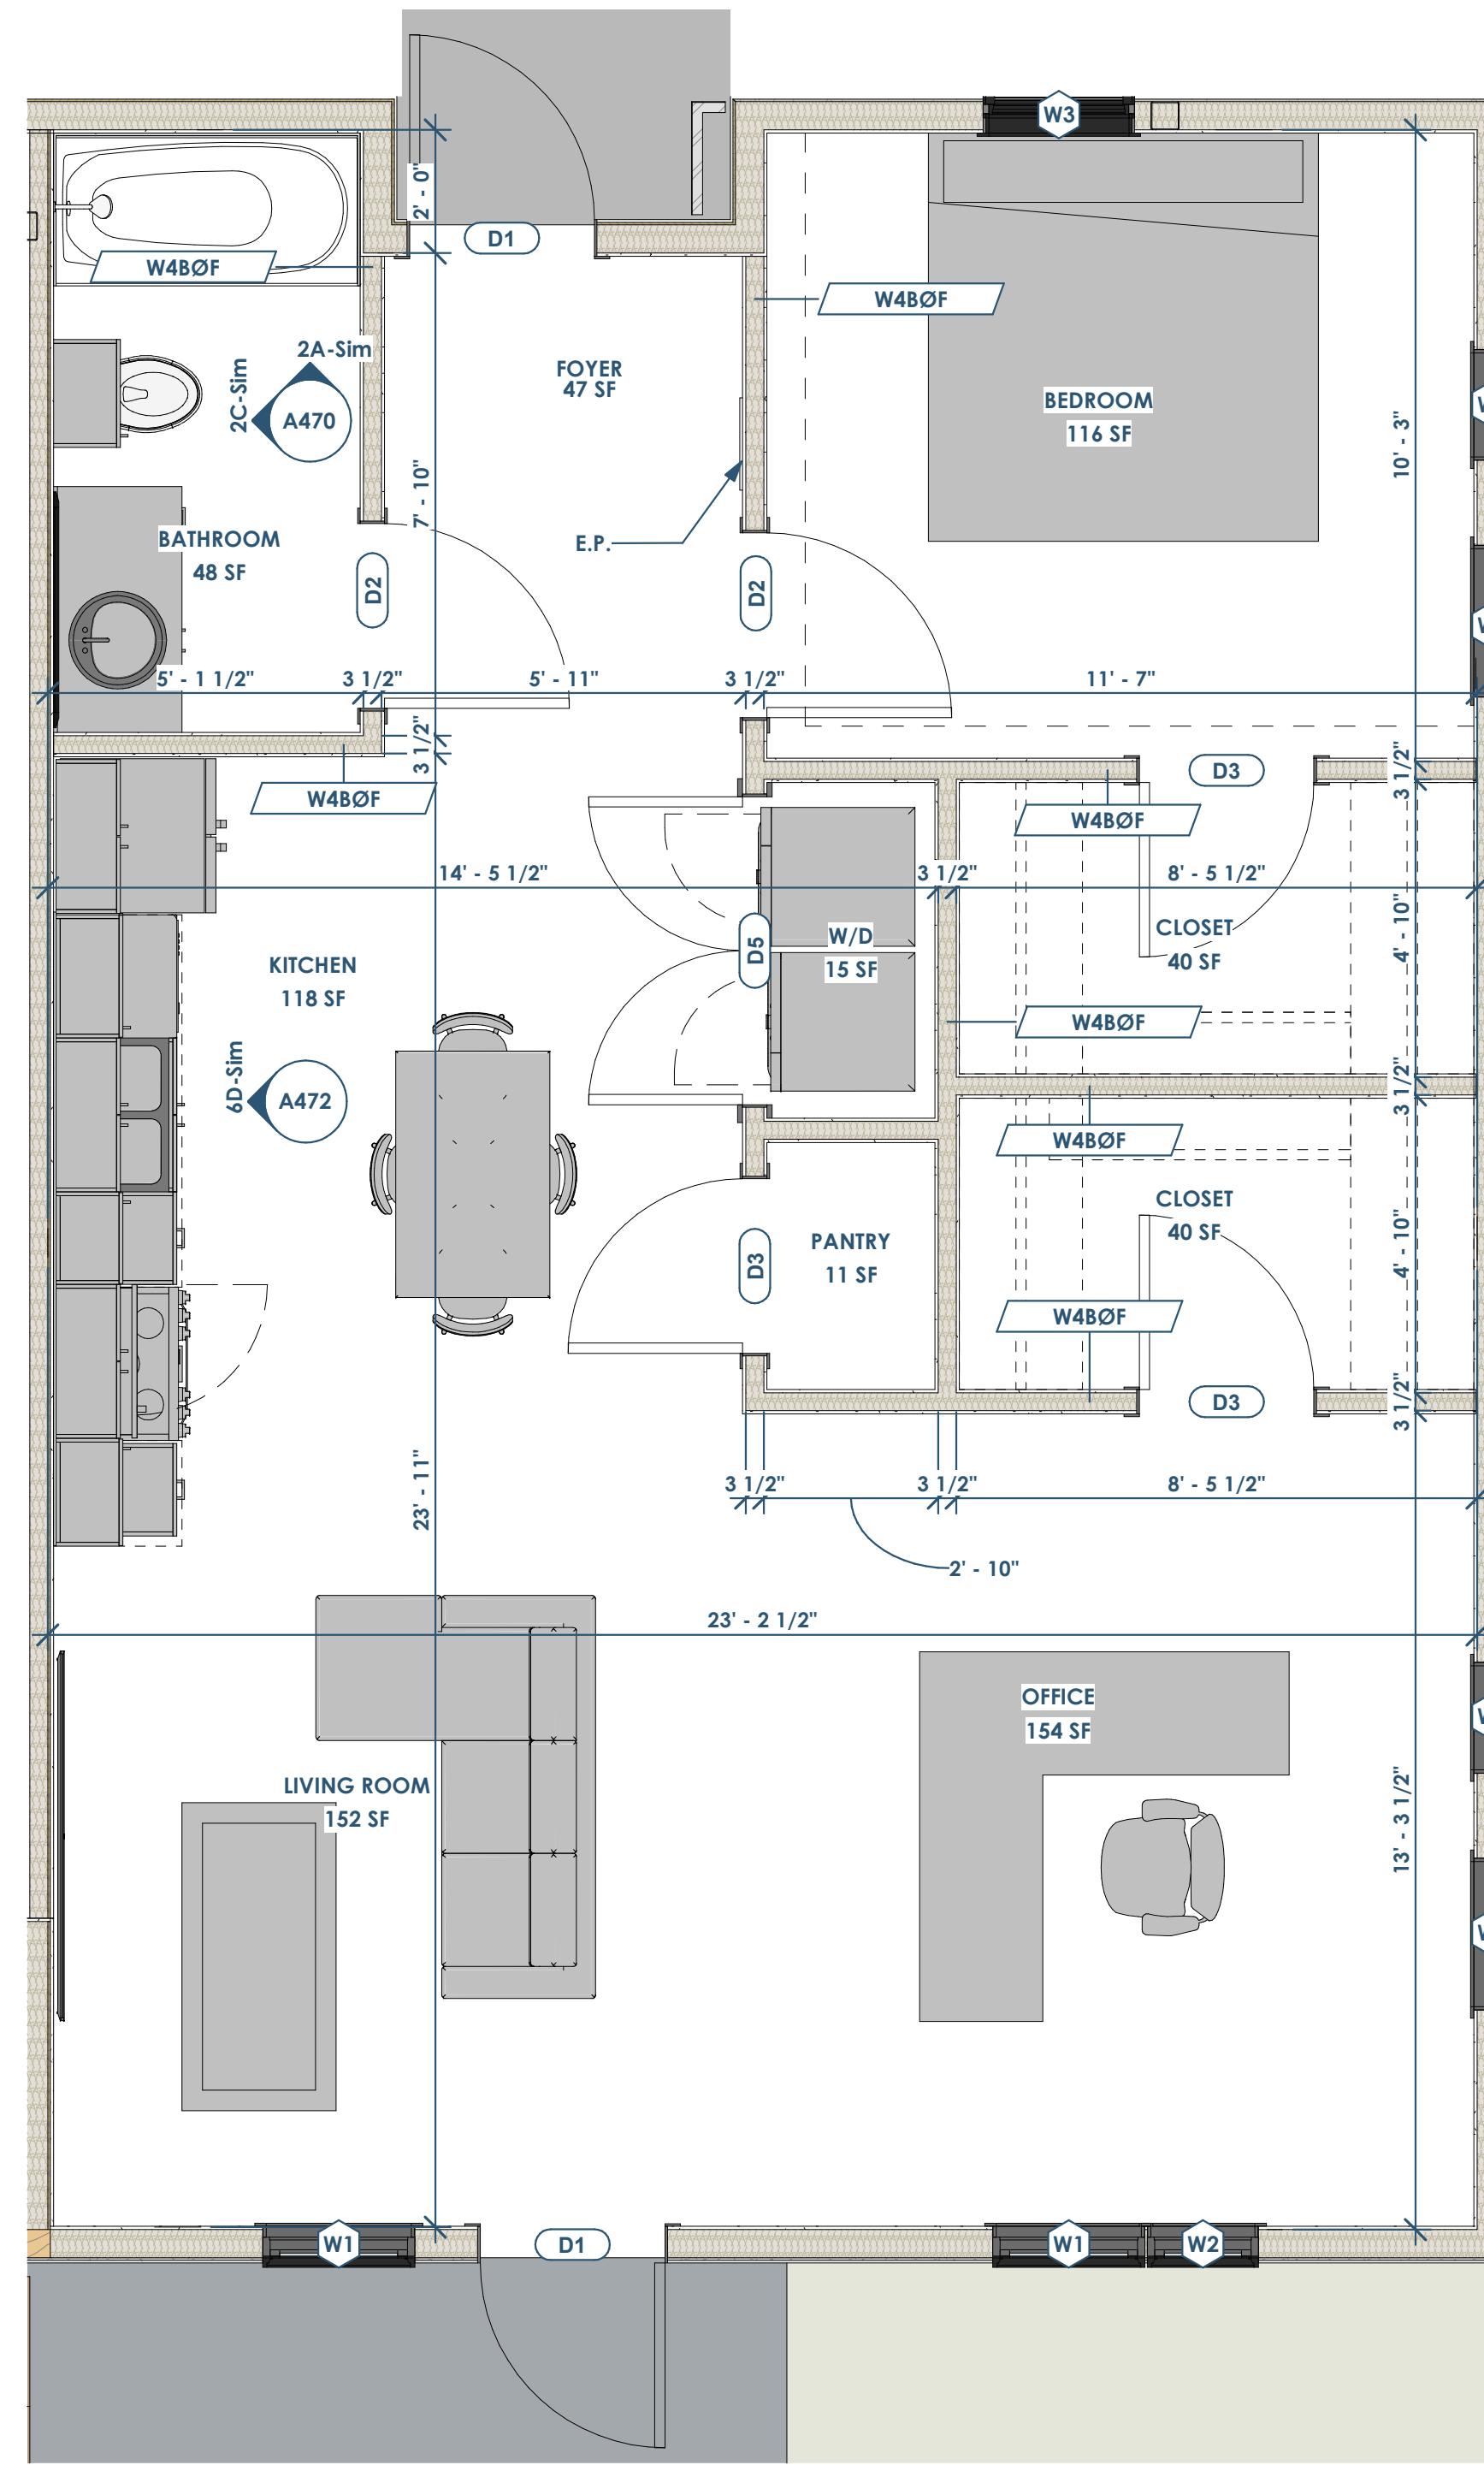

4A  
A472 UNIT PLAN - END UNIT (TYPE B ADA UNIT - 1ST FLOOR ONLY)  
3/8" = 1'-0"

- FLOOR PLAN NOTES
- SEE A800 FOR PARTITION TYPES
  - SEE A600 FOR DOOR AND WINDOW TYPES
  - REFERENCE A751 FOR ACCESSIBILITY COMPLIANCE REQUIREMENTS
  - ALL FINISHES TO BE PROVIDED BY OWNER
  - MILLWORK AND APPLIANCES TO BE PROVIDED BY OWNER

Date	Description
06/02/2022	Review before Permit

**RENOVATION**  
Wranglers  
Engineers

Owner: Renovation Wranglers  
102 E 26th St  
Bryan, TX 77803  
Kateneason@time.com | 979.450.9969

**ARCHITECTURE**  
Architect of Record: LKB Architecture  
2929 Allen Pkwy Suite 200  
Houston, TX 77019  
isa@lkbarchitecture.com | 713.425.3076

**DUDDLEY**  
Structural: Dudley  
6102 Imperial Loop Drive  
College Station, TX 77845  
(979) 777-0720

**amc**  
ENGINEERS  
MEP: AMC Engineers  
508 E Jackson St # 552  
Burrmet, TX 78611  
info@amcengineers.com

This project, like most OpeningDesign's projects, is open source (Attribution-ShareAlike 4.0 International-CC BY-SA 4.0)-freely available to any party for future use, assuming the terms such as Attribution and ShareAlike are honored.

**openingdesign**  
Architect: OpeningDesign  
17 S Fairchild | FL 7  
Madison, WI 53703  
ryan@openingdesign.com | 773.425.6456