



This project, like most OpeningDesign's projects, is open source. Attribution-ShareAlike 4.0 International-CC BY-SA 4.0- is freely available to any party for future use, assuming the terms such as Attribution and ShareAlike are honored.

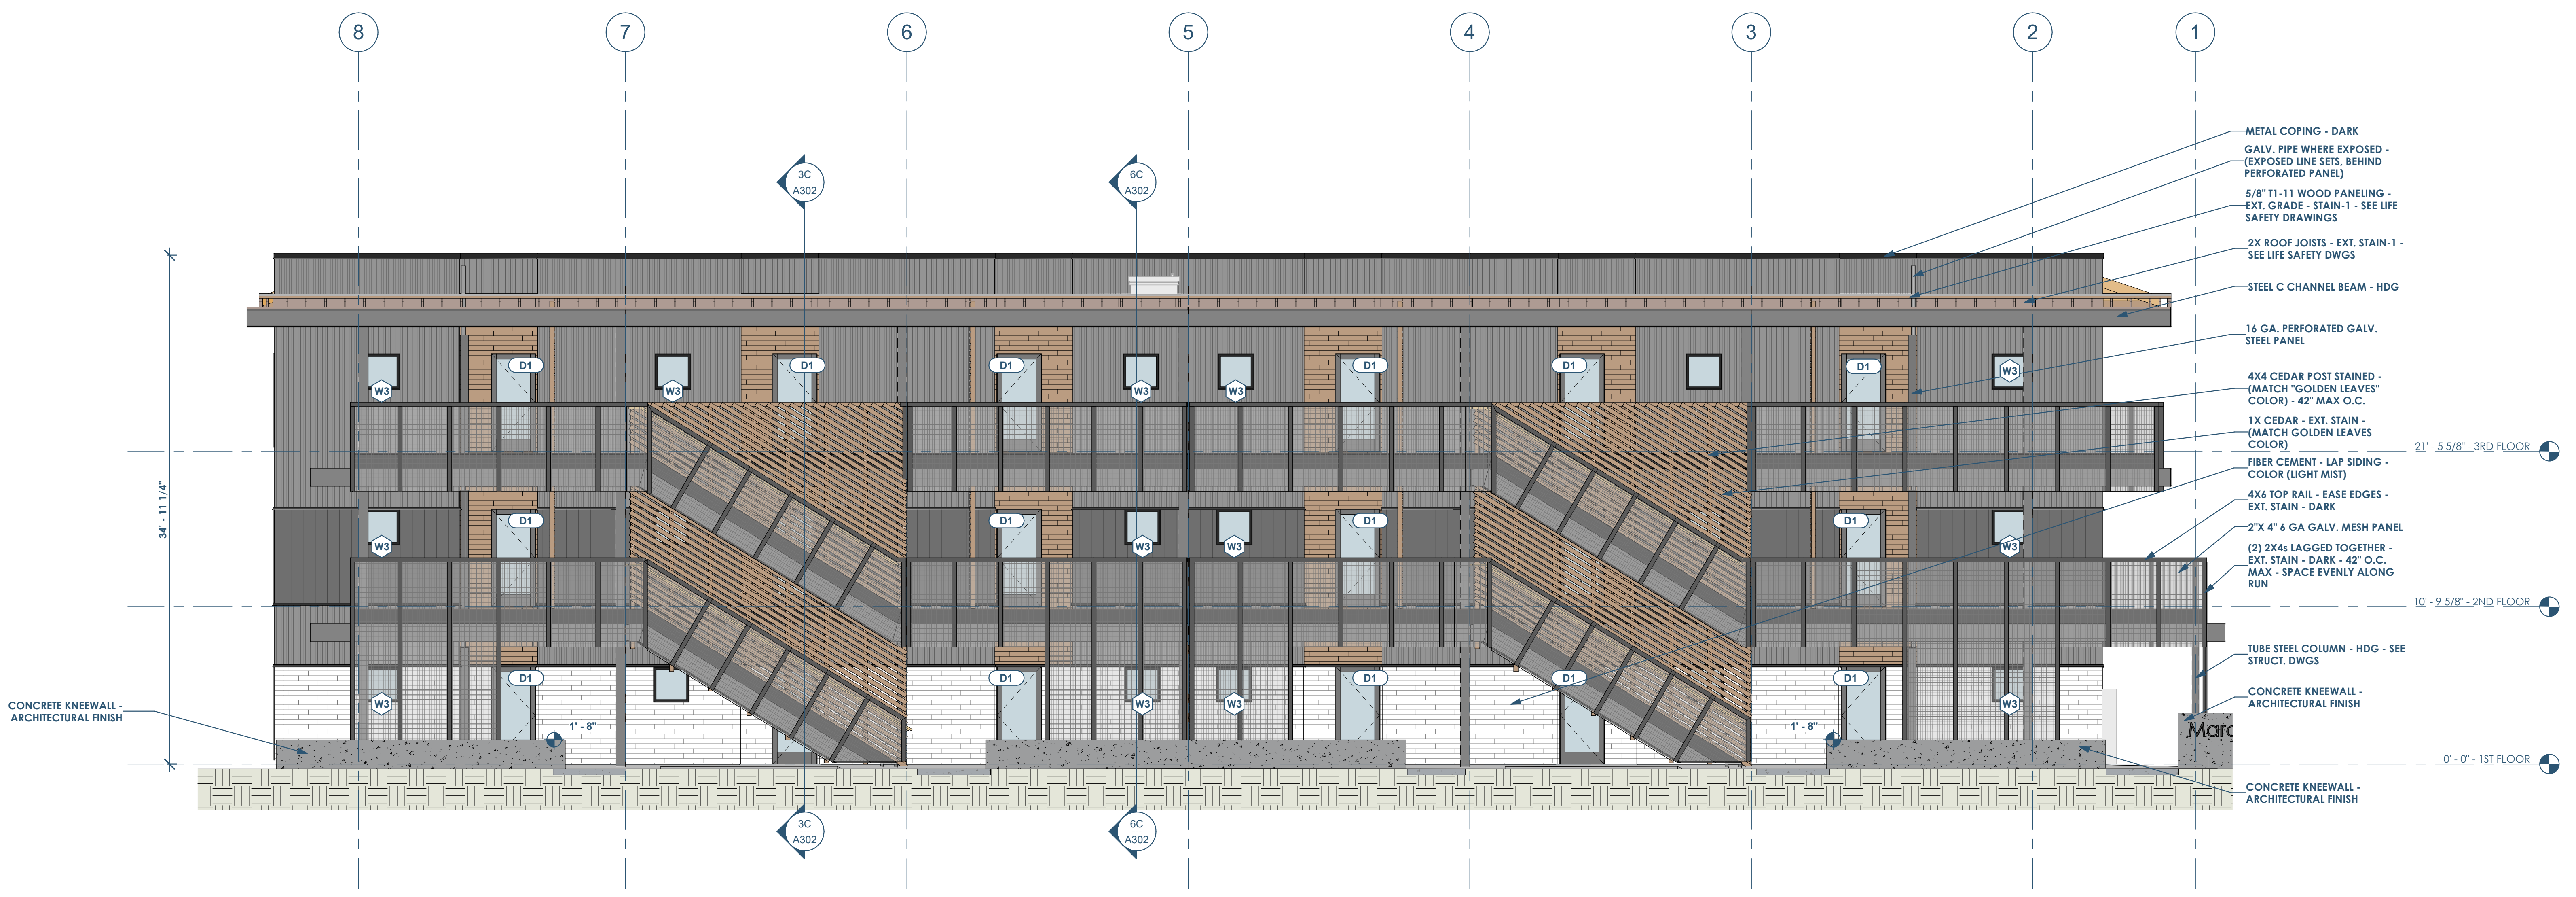

4C
A200 BUILDING ELEVATION - NORTH
3/16" = 1'-0"

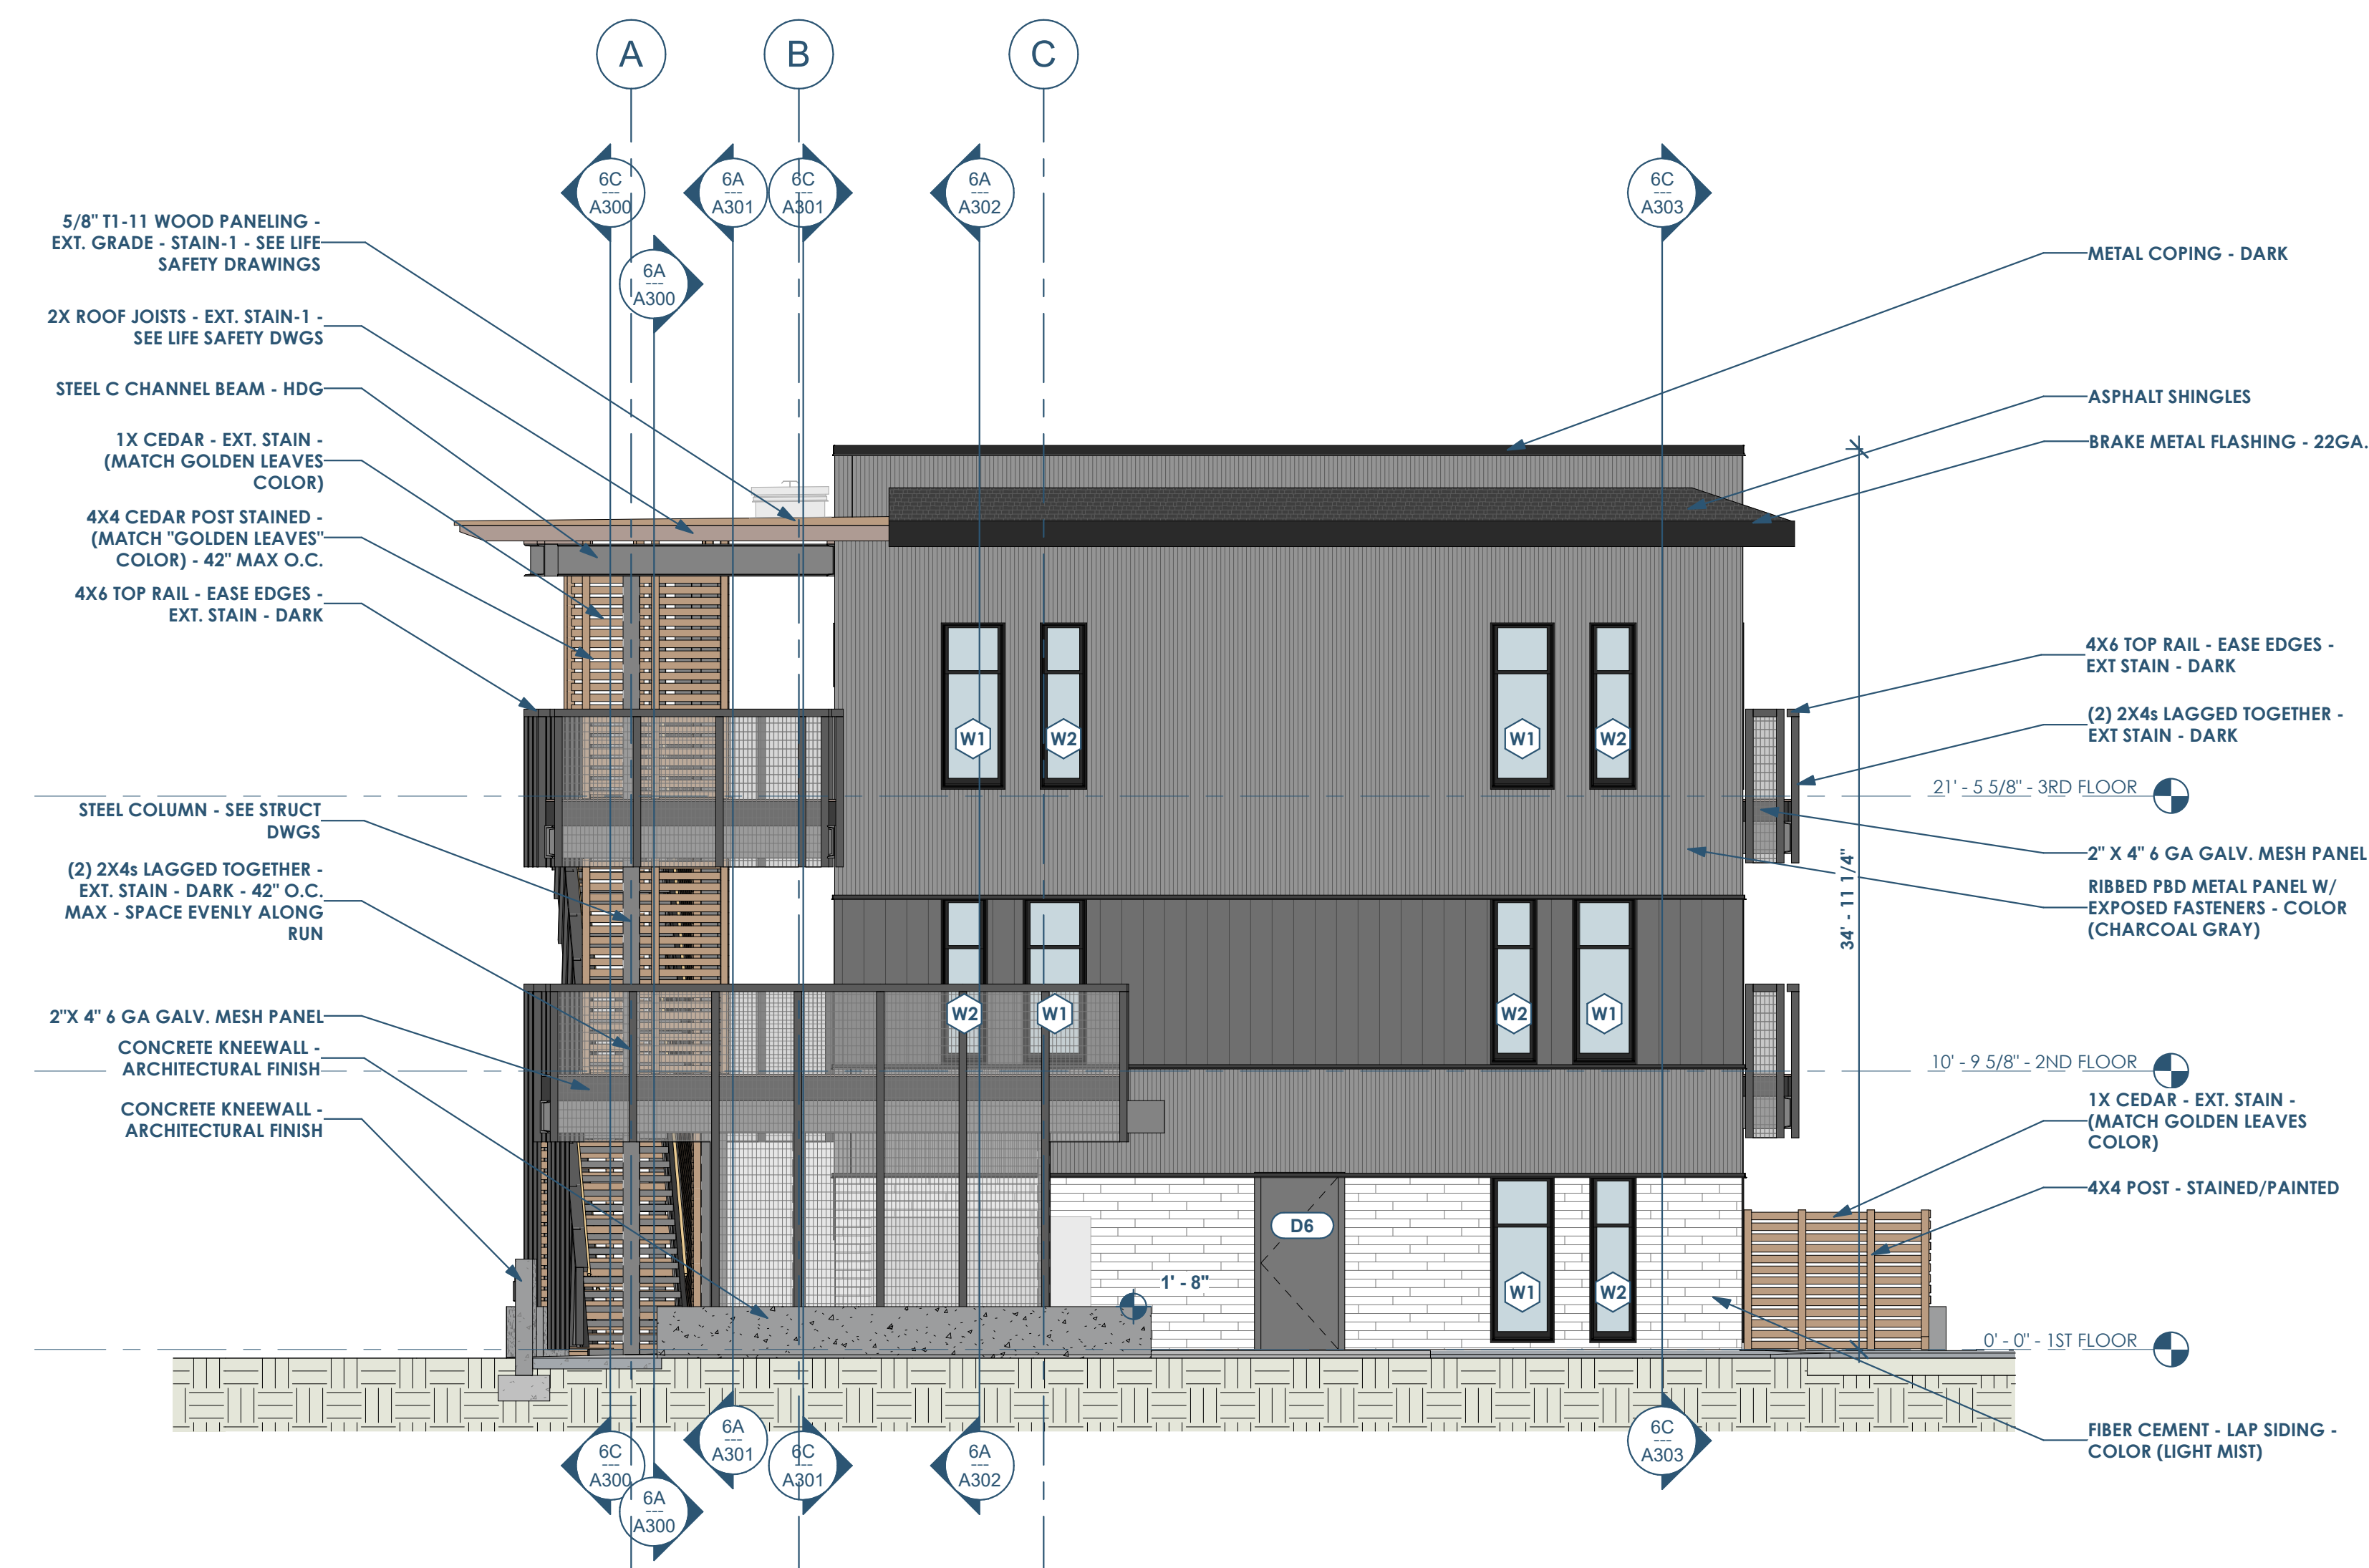

5A
A200 BUILDING ELEVATION - WEST
3/16" = 1'-0"

Date	Description
06/10/2022	Issued for Permit