

RENOVATION
Wranglers

Owner: Renovation Wranglers
102 E 26th St
Bryan, TX 77803
kate@renovationwranglers.com | 979.450.9969


ARCHITECTURE
Architect of Record: LKB Architecture
2929 Allen Pkwy Suite 200
Houston, TX 77019
lisa@lkbarchitecture.com | 713.425.3076

DUDDLEY
Structural: Dudley
Firm # 18677
6102 Imperial Loop Drive
College Station, TX 77845
ooleka@dudleyeng.com | (979) 777-0720

amc
ENGINEERS
MEP: AMC Engineers
Texas Firm #9441
508 E Jackson St # 552
Burrket, TX 78611
info@amcengineers.com | 512.535.6427

REGISTERED ARCHITECT
LISA B. BIXLER
22039
STATE OF TEXAS

Lisa B. Bixler
8.26.22

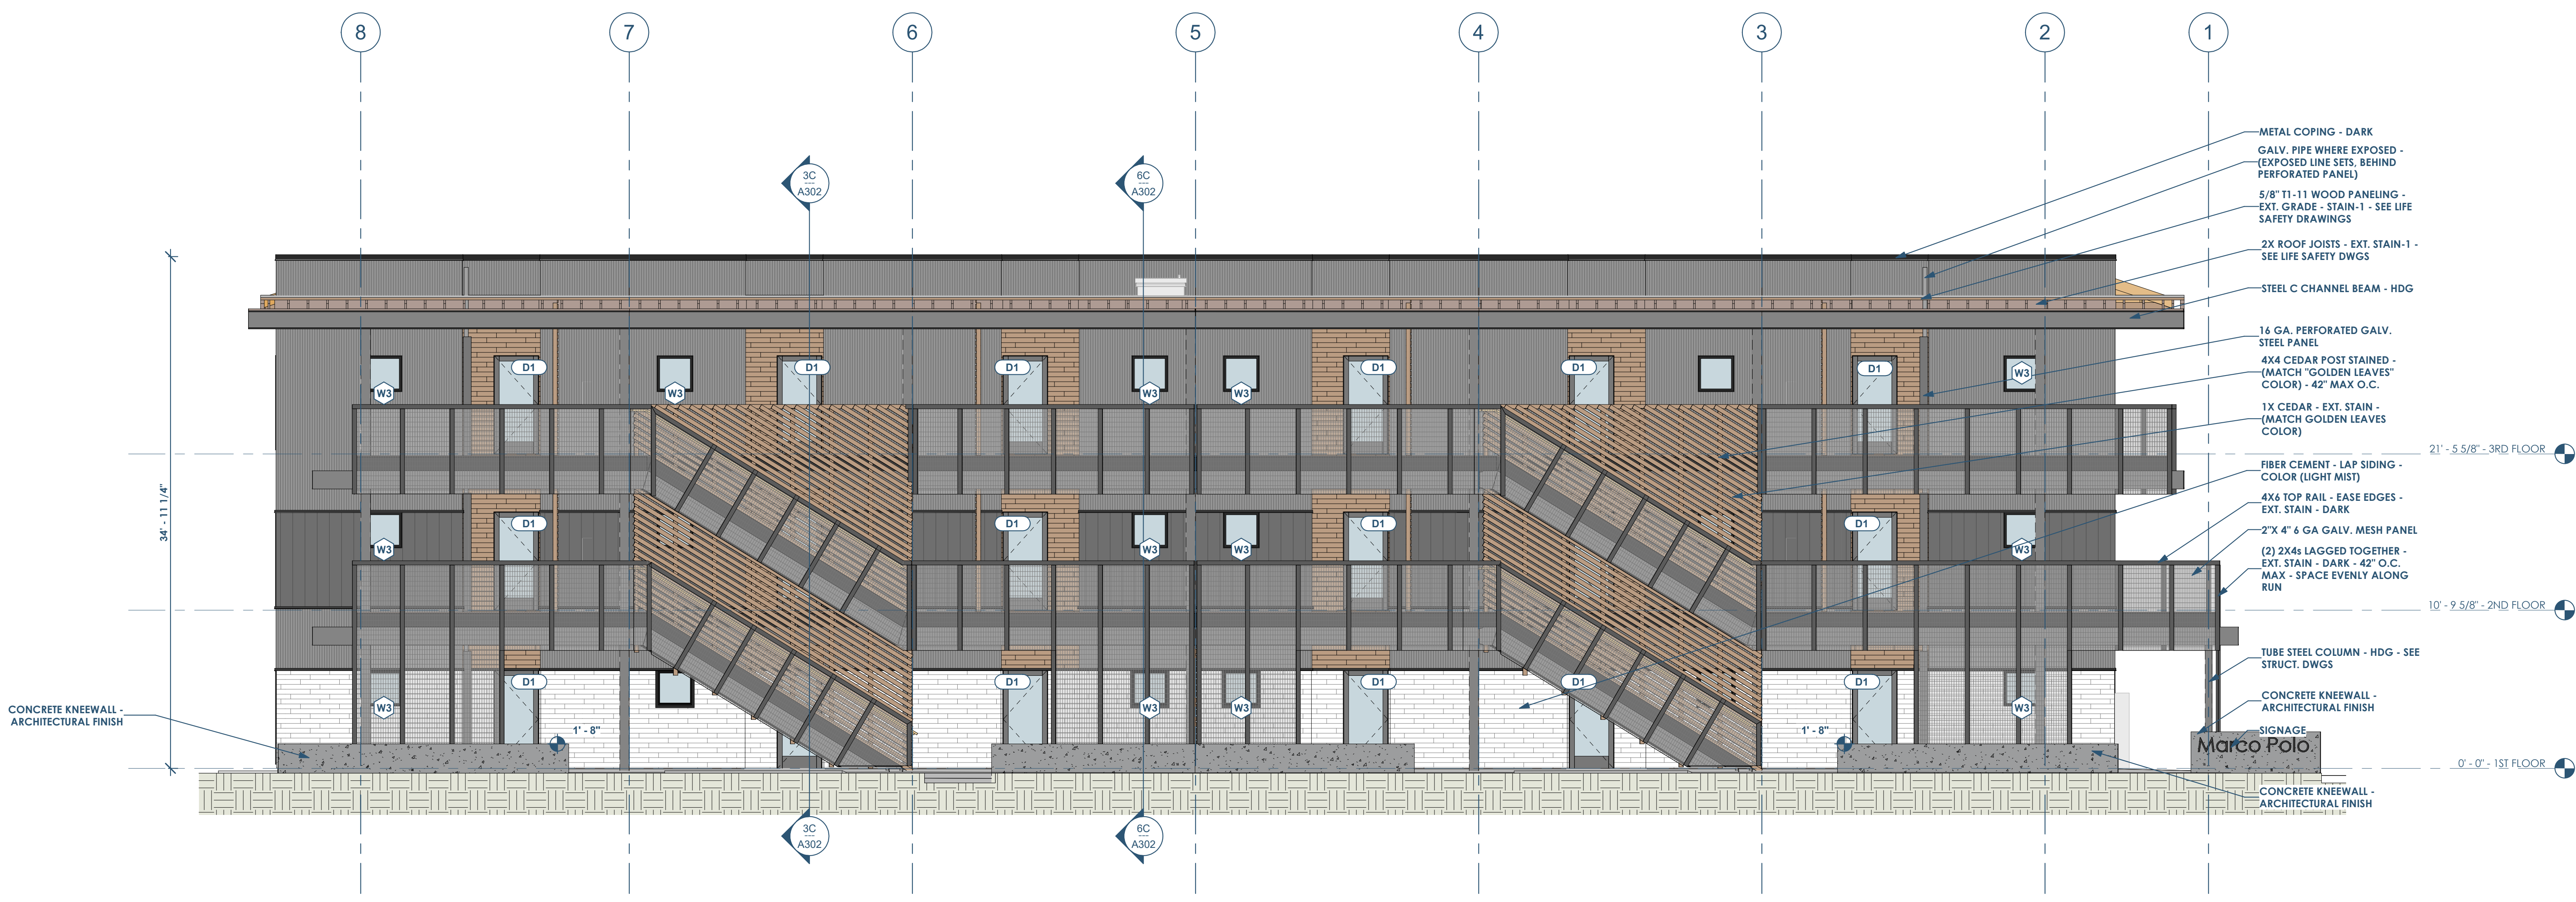

4C
A200 BUILDING ELEVATION - NORTH
3/16" = 1'-0"

SIMPLIFIED WINDOW SCHEDULE					
TYPE MARK	TYPE	COUNT	WIDTH	HEIGHT	TYPE COMMENTS
W1	SINGLE HUNG - TYPE 2	33	2' - 5 5/8"	4' - 4 7/8"	
W1T	SINGLE HUNG - TYPE 2 - TEMPERED	13	2' - 5 5/8"	6' - 4 7/8"	TEMPERED GLAZING
W2	SINGLE HUNG - TYPE 1	28	2' - 5 5/8"	4' - 4 7/8"	
W2T	SINGLE HUNG - TYPE 1 - TEMPERED	3	1' - 5 5/8"	6' - 4 7/8"	TEMPERED GLAZING
W3	FIXED PICTURE - TYPE 1	18	2' - 5 1/2"	2' - 5 1/2"	
W4	CASEMENT - TYPE 1	1	2' - 5 5/8"	4' - 7"	ADA REACH REQUIREMENTS FOR TYPE A UNITS
W5	FIXED PICTURE - TYPE 2	1	2' - 5 5/8"	1' - 10"	



5A
A200 BUILDING ELEVATION - WEST
3/16" = 1'-0"

This project, like most OpeningDesign's projects, is open source (Attribution-ShareAlike 4.0 International-CC BY-SA 4.0)-freely available to any party for future use, assuming the terms such as Attribution and ShareAlike are honored.

Date	Description
04/10/2022	Issued for Permit
08/26/2022	Permit Revisions

openingdesign
Architect: OpeningDesign
17 S Fairchild | FL 7
Madison, WI 53703
ryan@openingdesign.com | 773.425.6456