


This project, like most OpeningDesign's projects, is open source. (Attribution-ShareAlike.4.0 International-CC-BY-SA.4.0)-freely available to any party for future use, assuming the terms such as Attribution and ShareAlike are honored.

Date	Description
05.19.2022	Progress Set

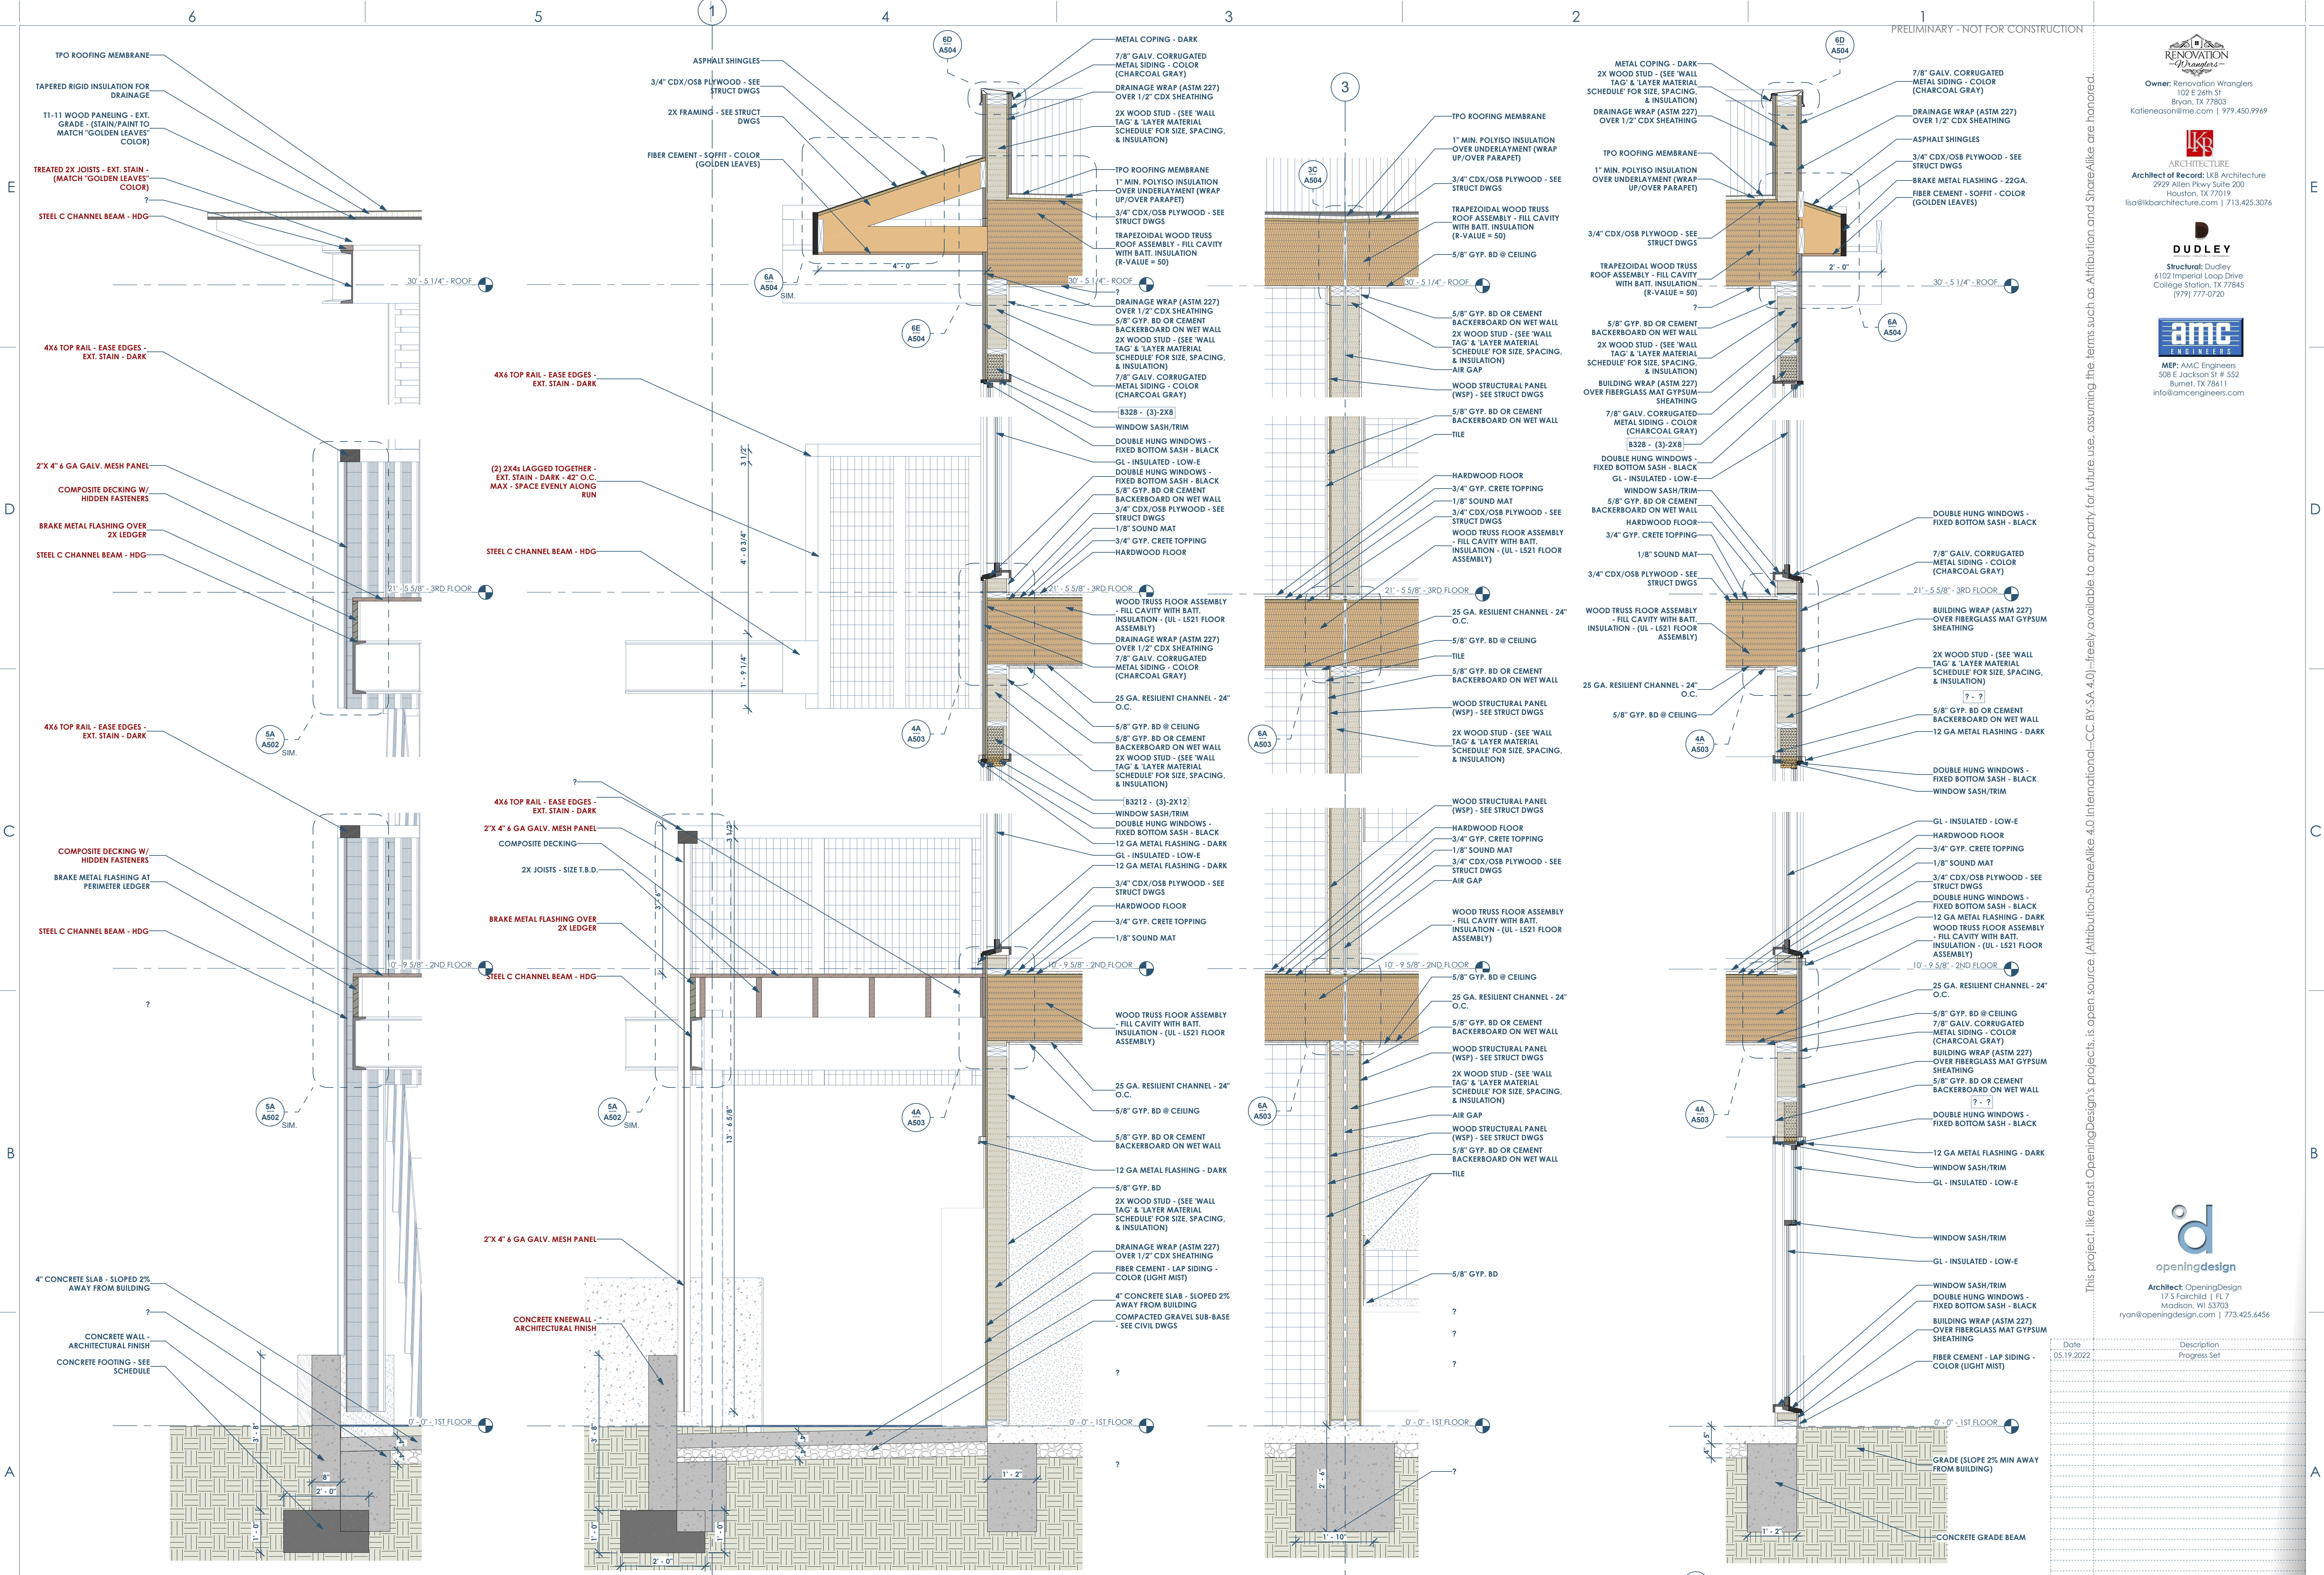

6A A401 BUILDING SECTION - THRU LARGE STUDIO - LOOKING EAST - DECO RAILING
3/4" = 1'-0"

5A A401 WALL SECTION - EAST/WEST - BALCONY DECK
3/4" = 1'-0"

3A A401 WALL SECTION - EAST/WEST2 - @ UNITS PARTITION WALL
3/4" = 1'-0"

2A A401 BUILDING SECTION - EAST/WEST - LOOKING SOUTH - TRU WINDOWS
3/4" = 1'-0"

WALL SECTIONS