



This project, like most OpeningDesign's projects, is open source. (Attribution-ShareAlike, 4.0 International-CC, BY-SA 4.0) - freely available to any party for future use, assuming the terms such as Attribution and ShareAlike are honored.

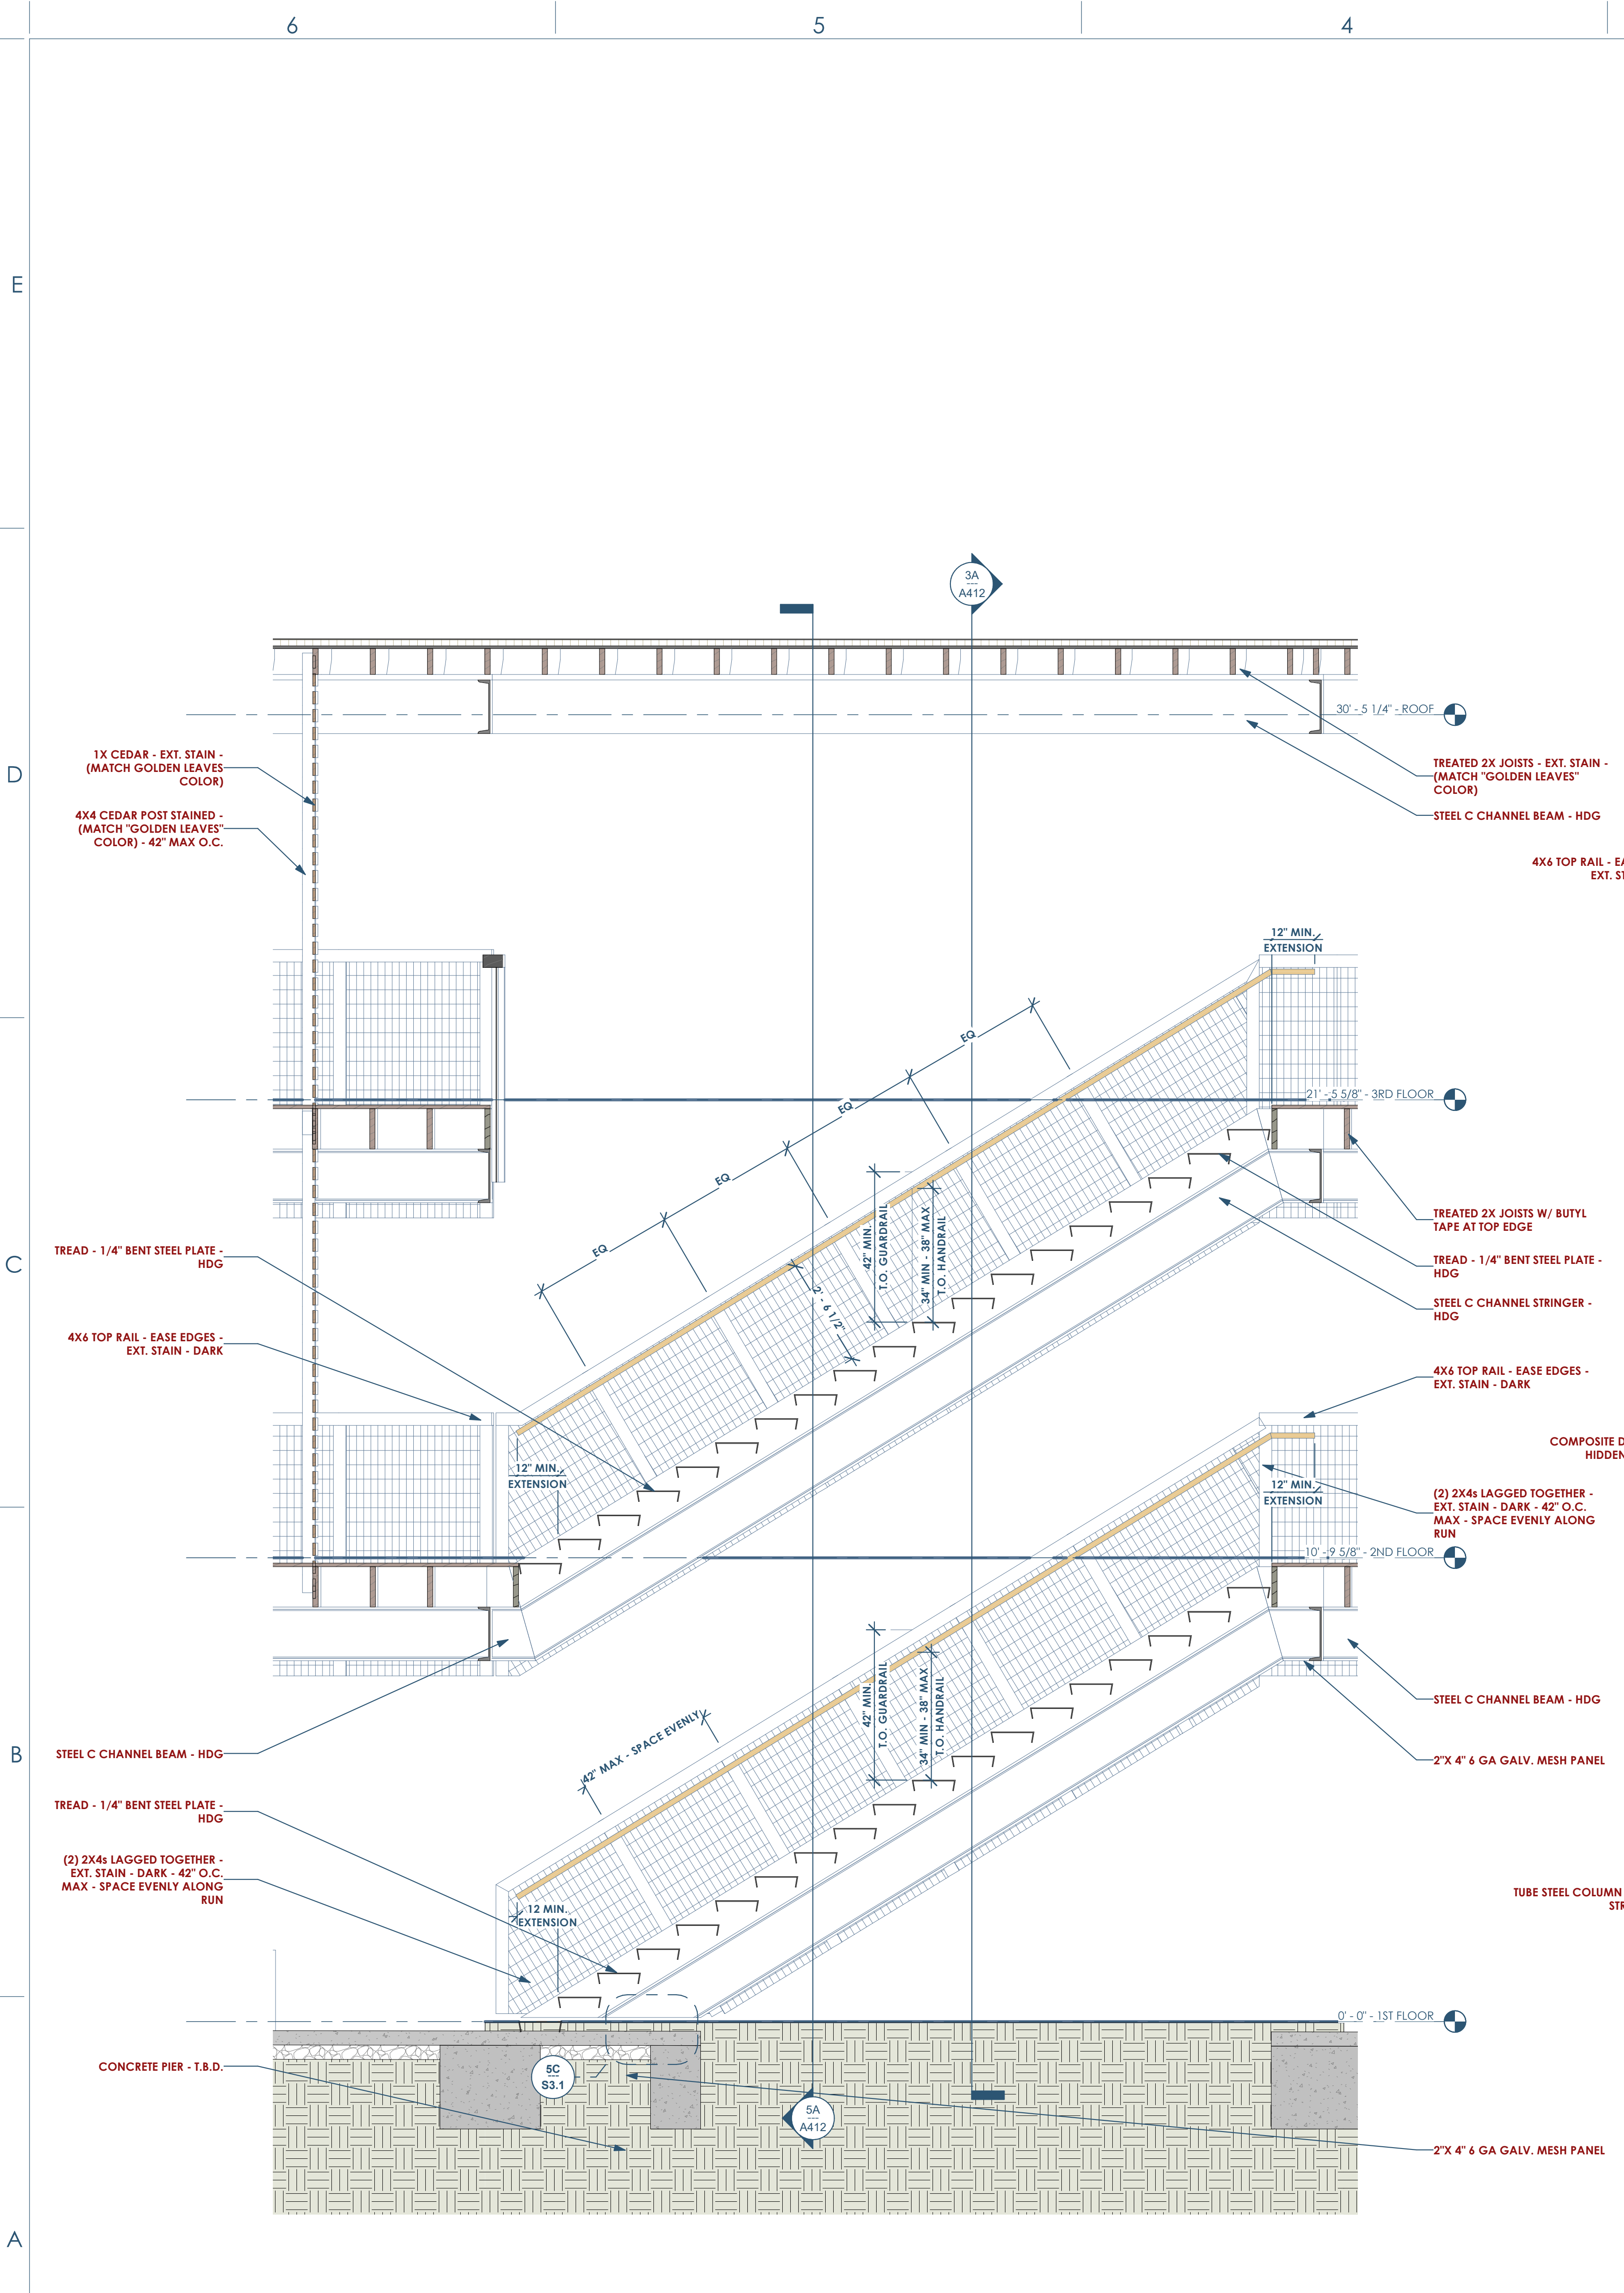

3A A410 STAIR SECTION - LOOKING NORTH
1/2" = 1'-0"

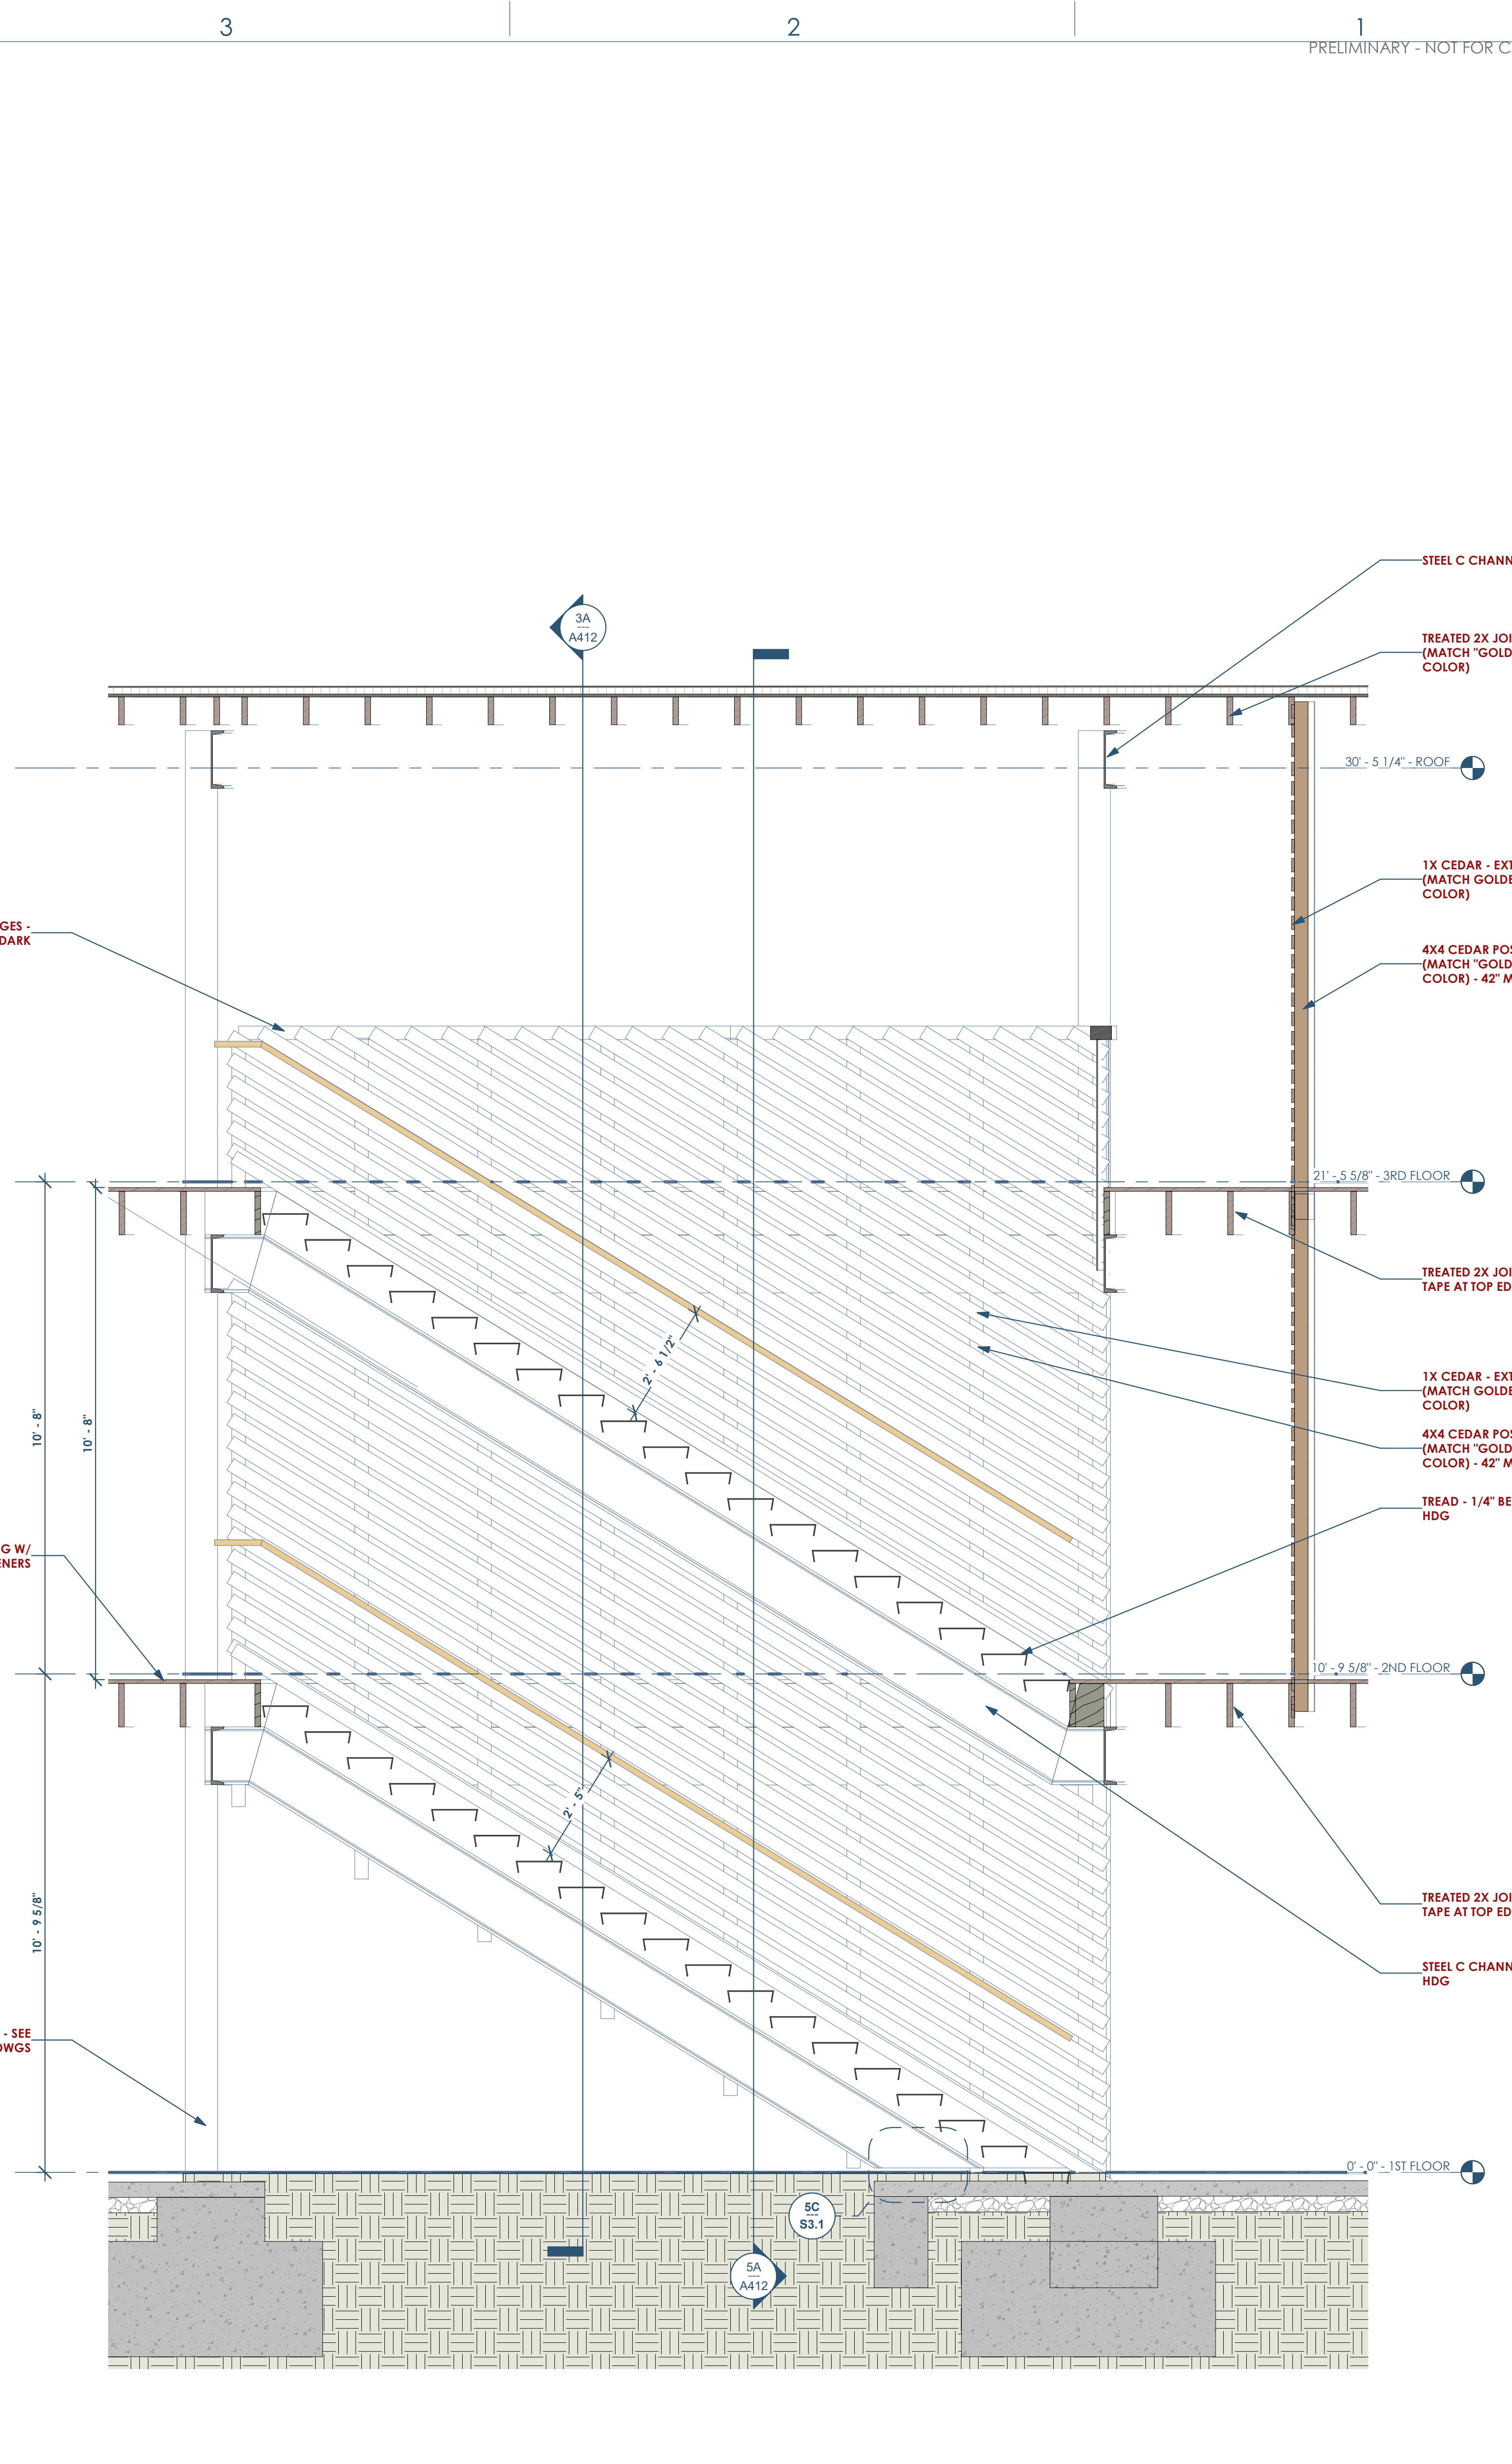

3A A410 STAIR SECTION - LOOKING SOUTH
1/2" = 1'-0"

Date	Description
05.19.2022	Progress Set