



This project, like most OpeningDesign's projects, is open source (Attribution-ShareAlike 4.0 International-CC BY-SA 4.0)-freely available to any party for future use, assuming the terms such as Attribution and ShareAlike are honored.


Date	Description
05.19.2022	Progress Set

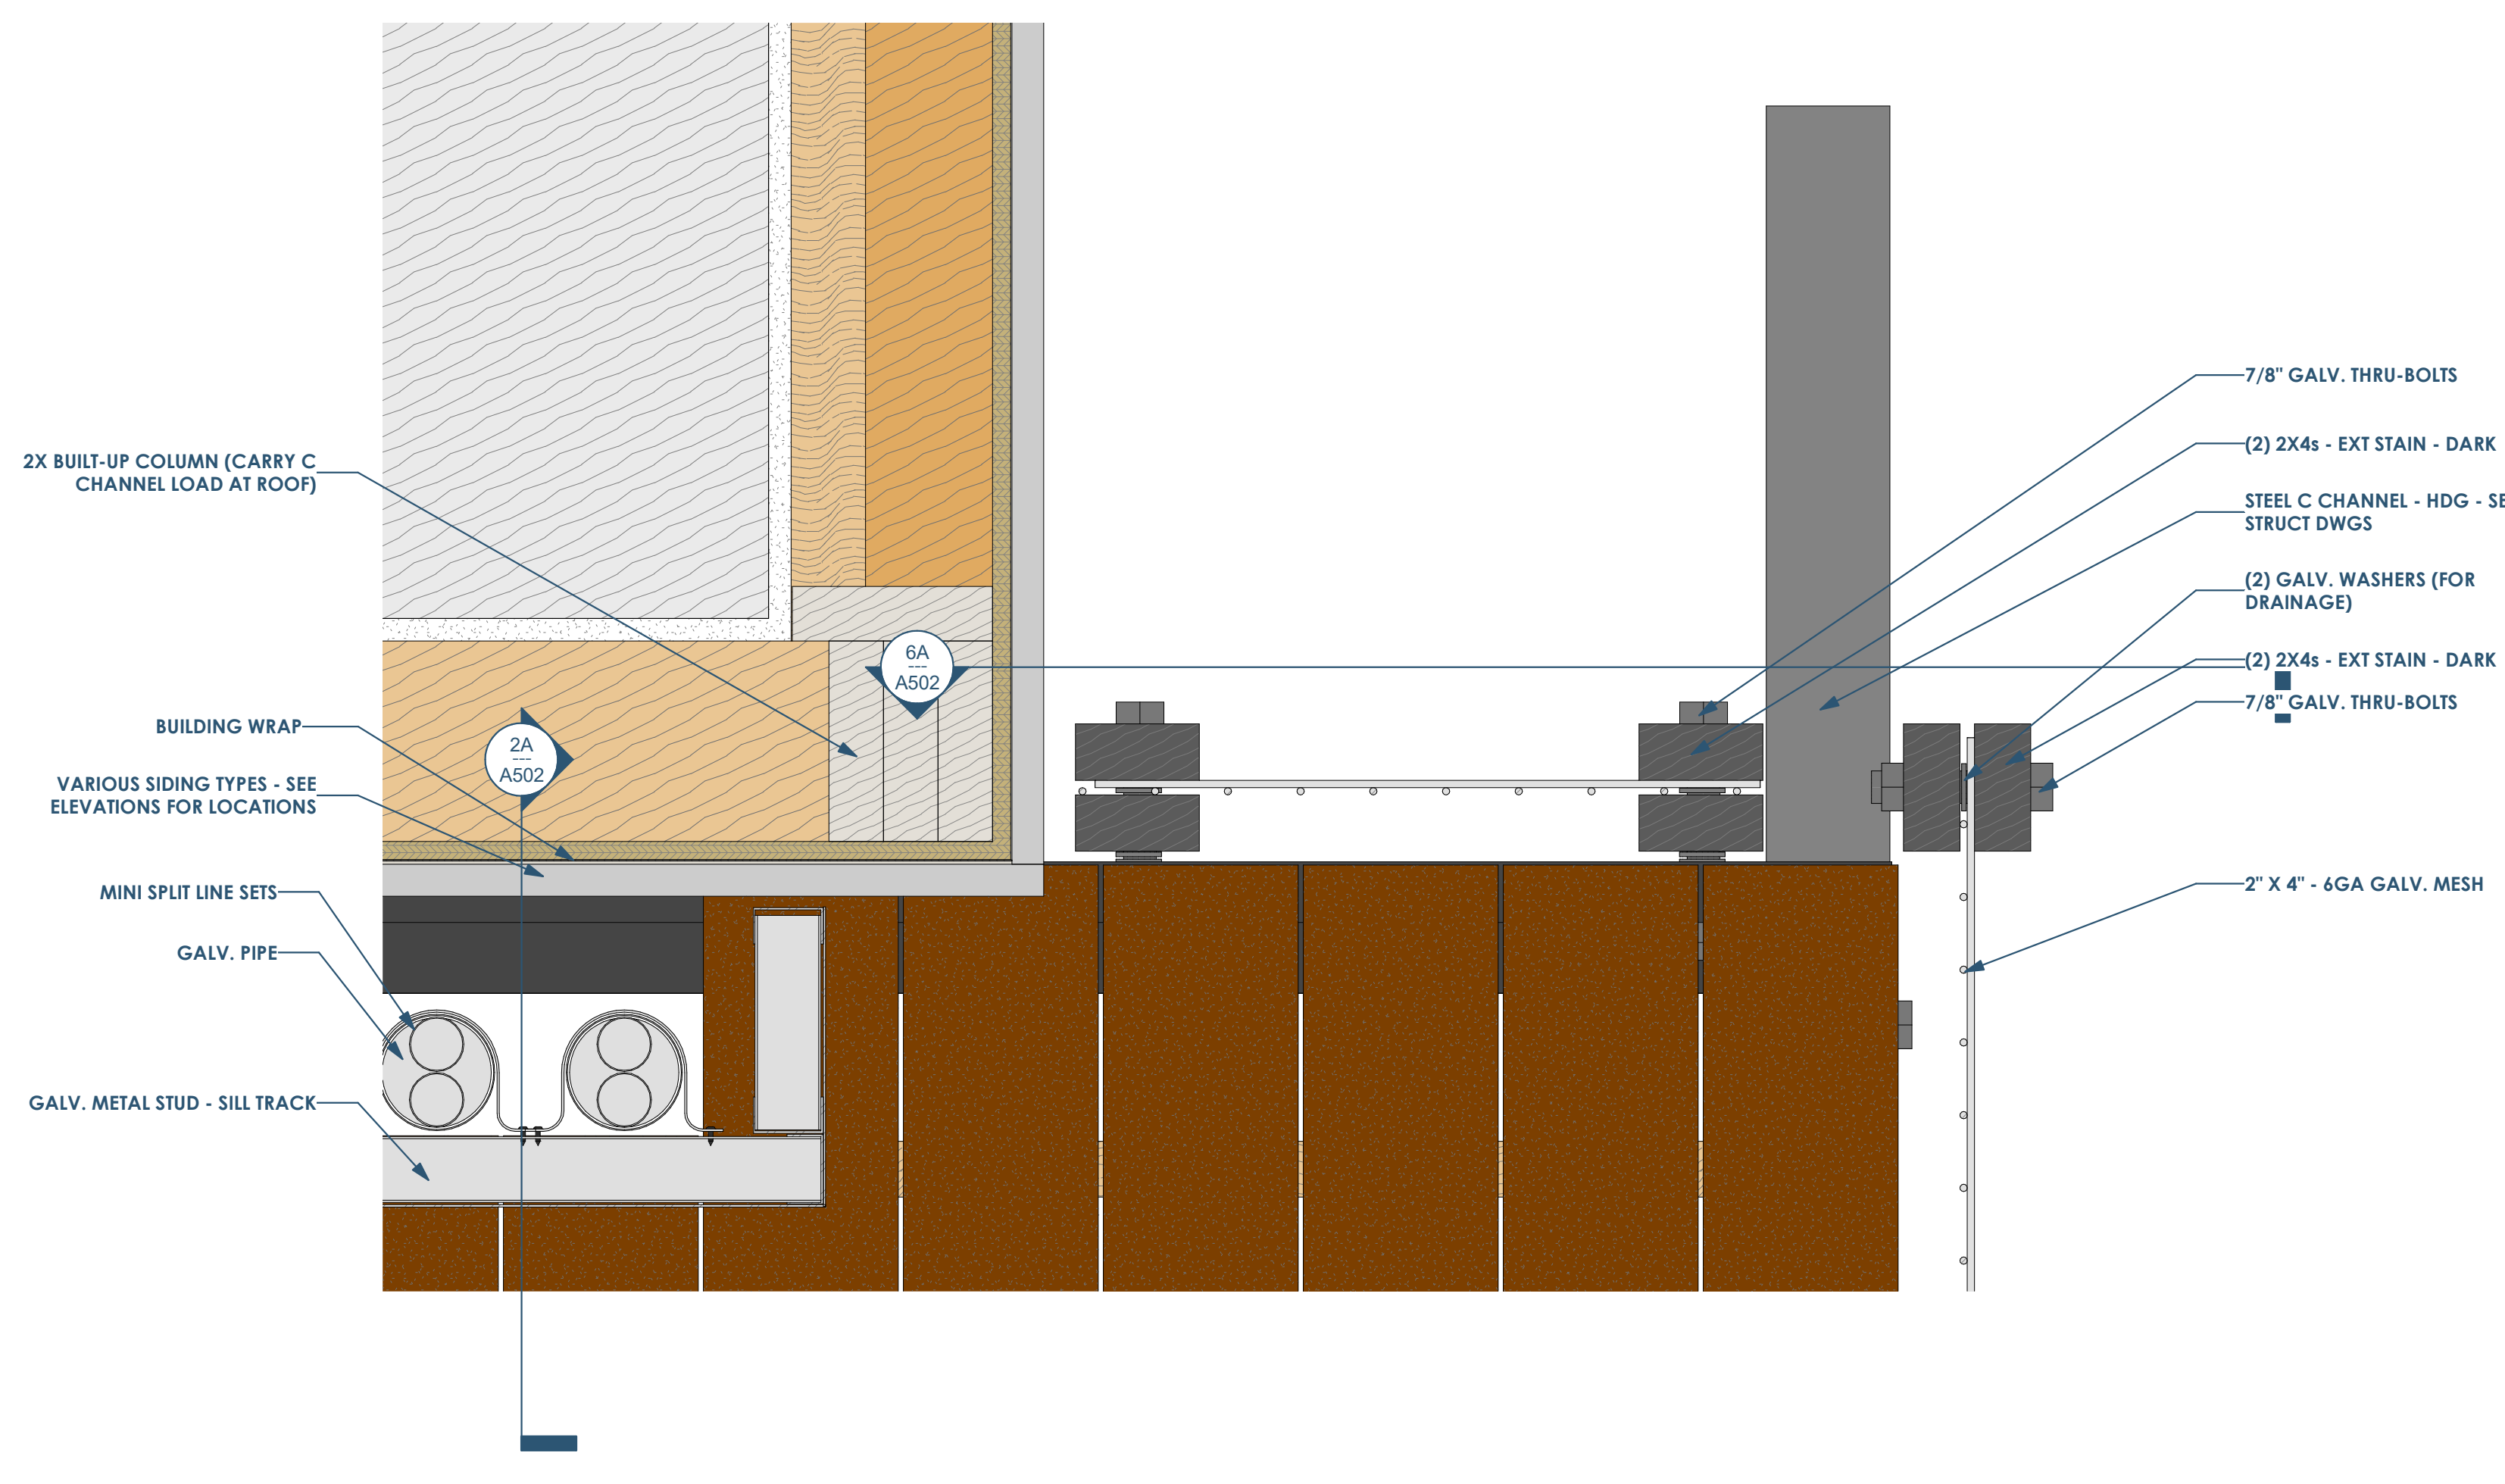

6C A501 PLAN DETAIL AT SOUTH BALCONY - ABOVE DECKING  
3" = 1'-0"

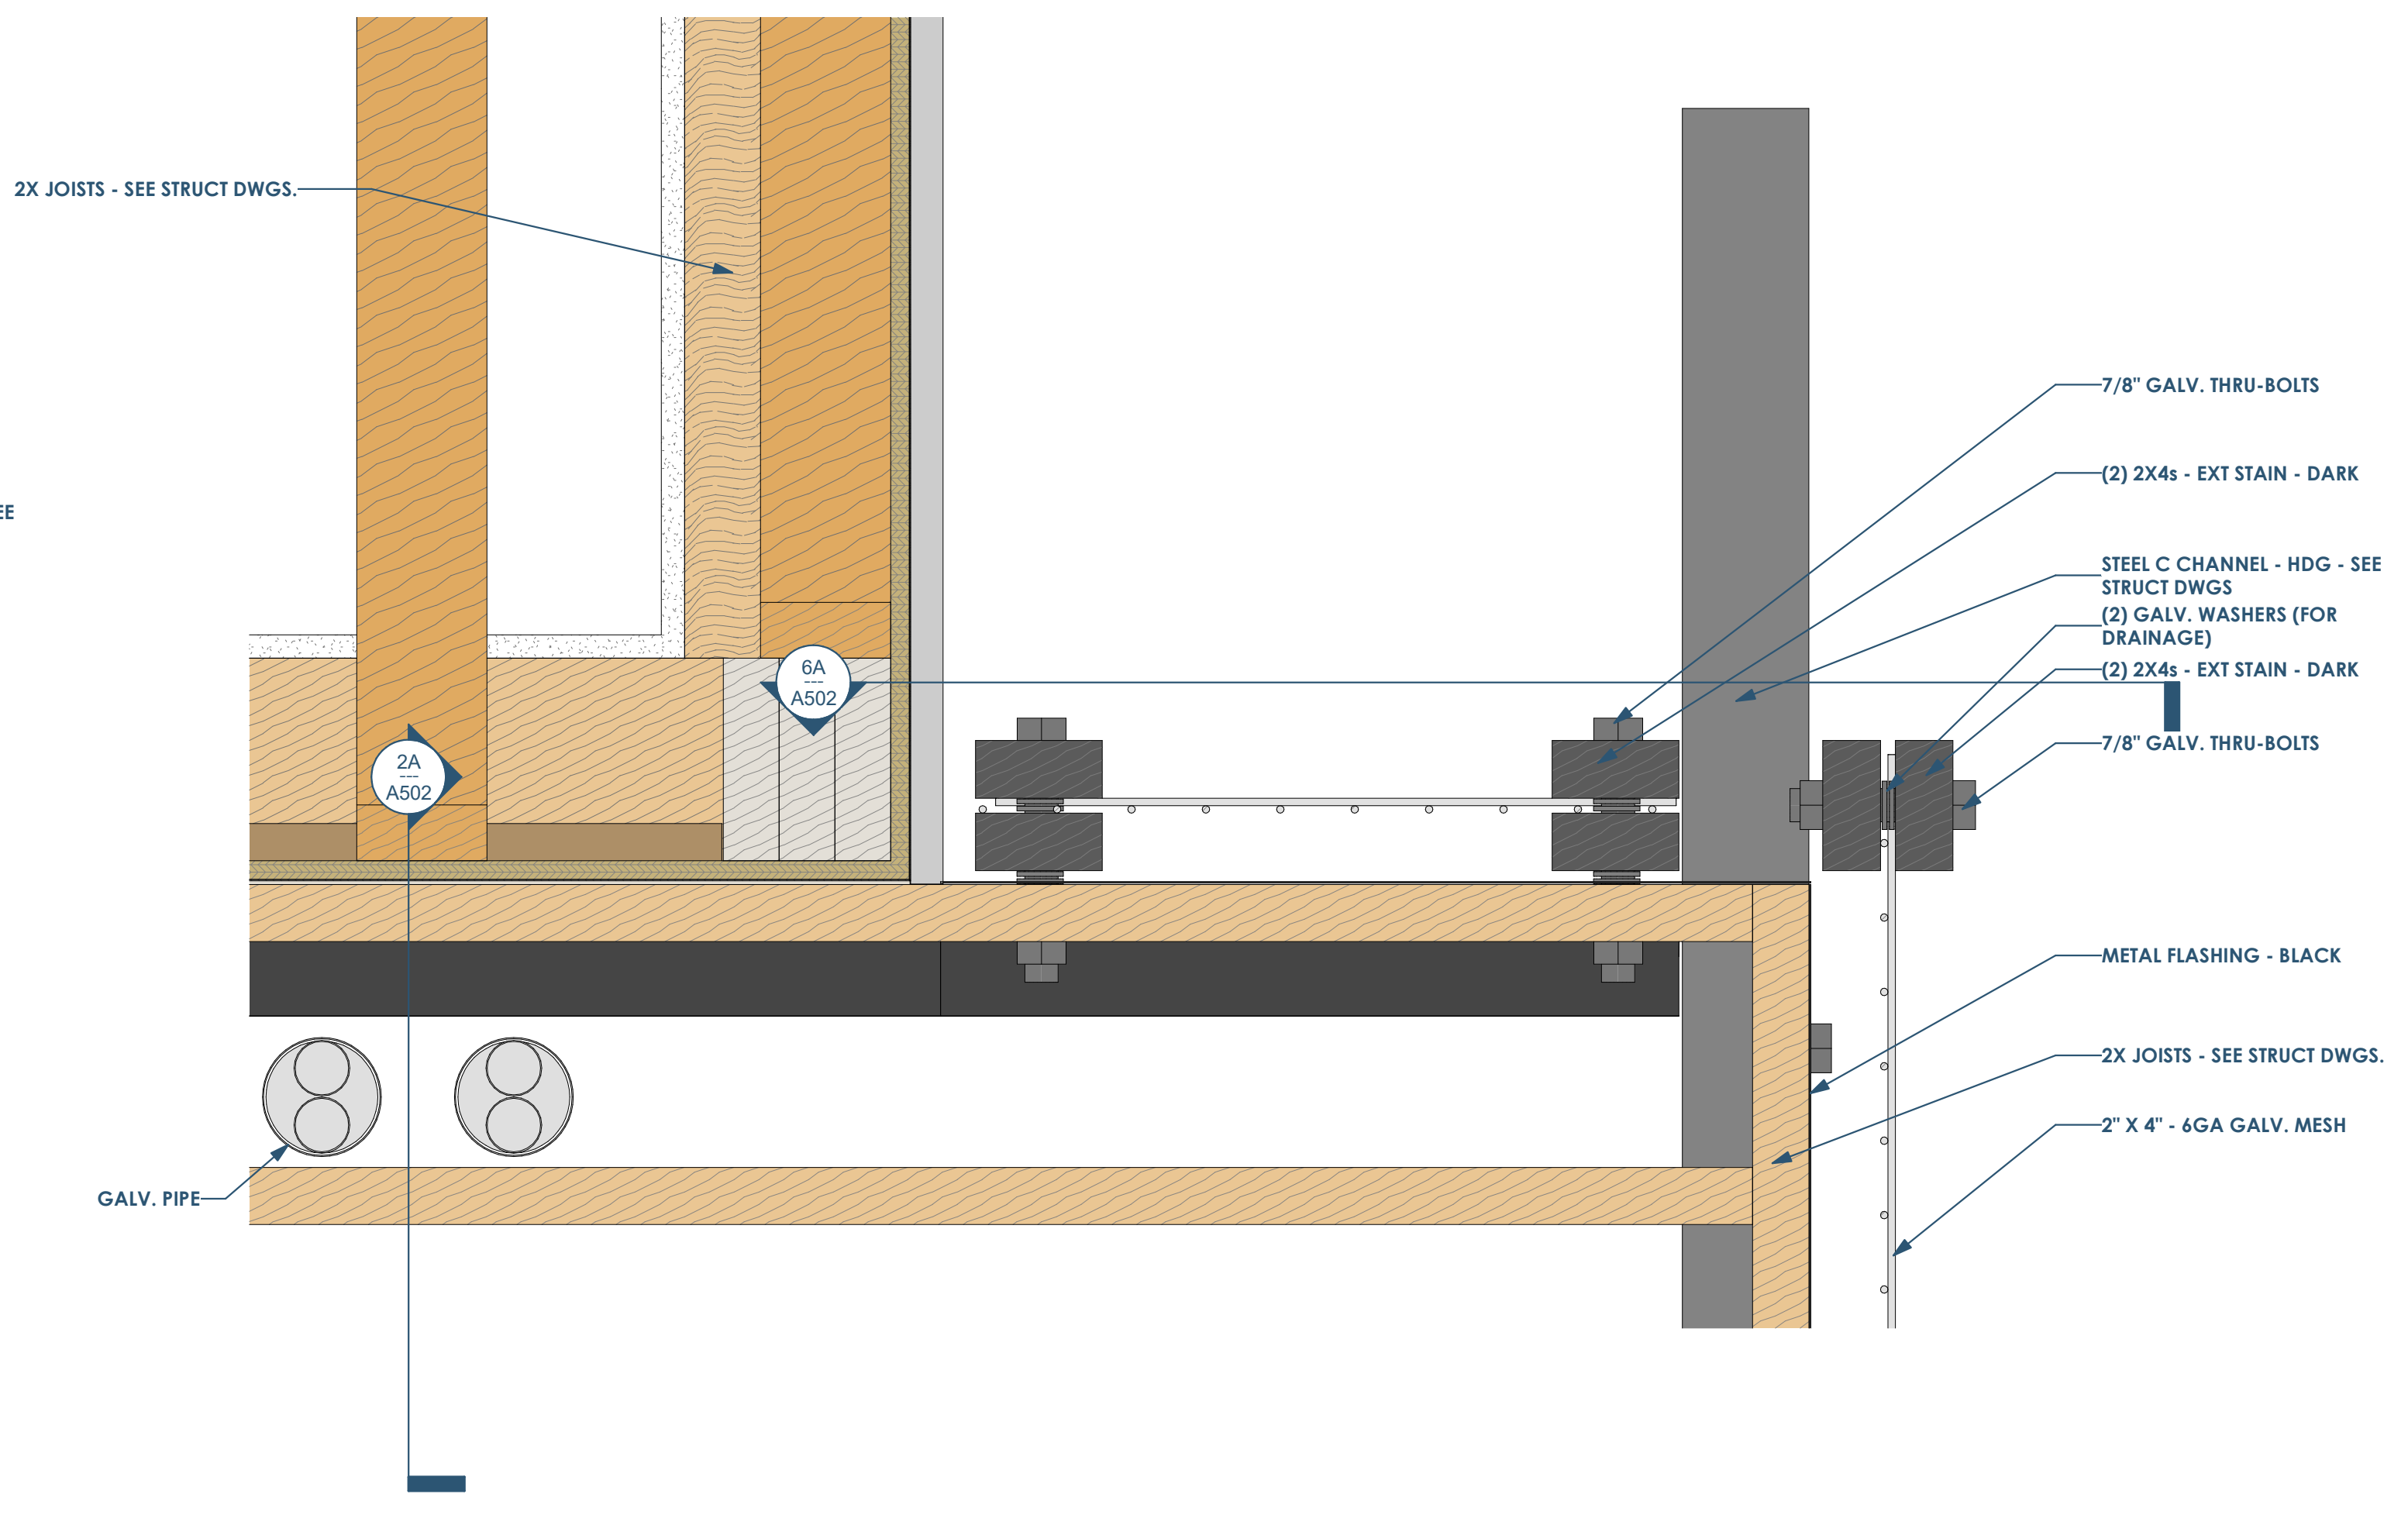

3C A501 PLAN DETAIL AT SOUTH BALCONY - AT LEDGER  
3" = 1'-0"

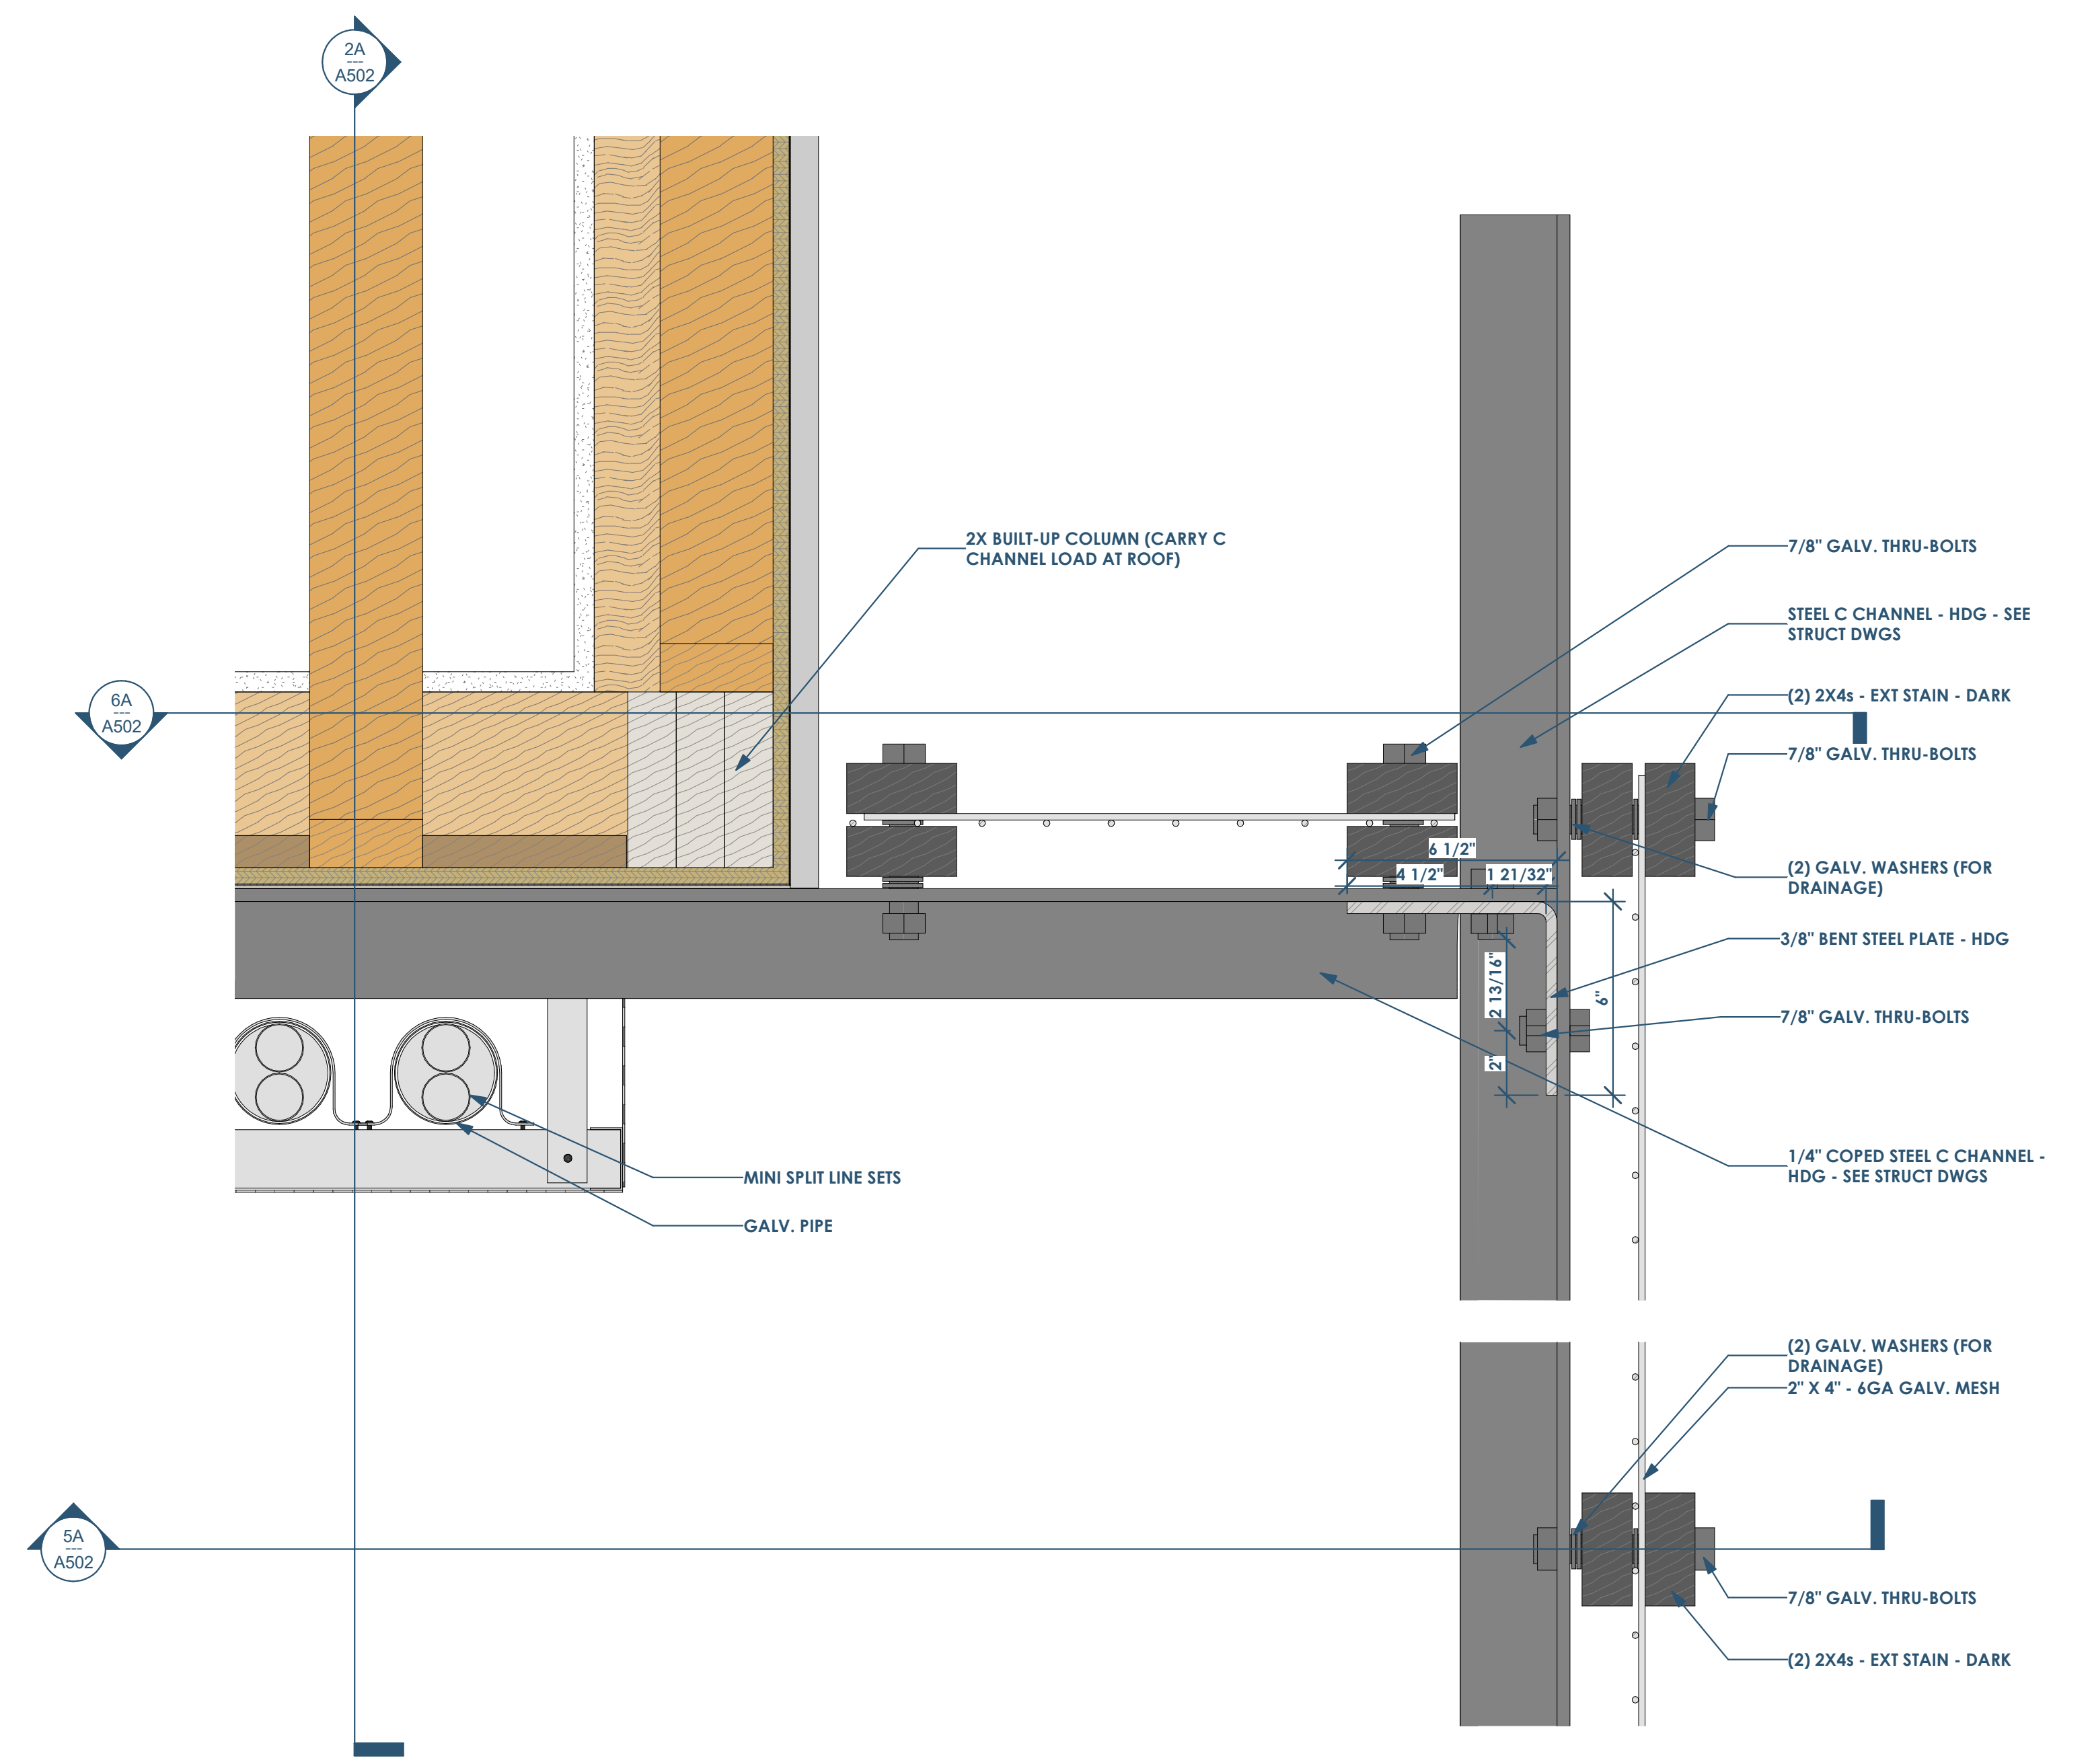

3A A501 PLAN DETAIL AT SOUTH BALCONY - AT STEEL  
3" = 1'-0"