


This project, like most OpeningDesign's projects, is open source (Attribution-ShareAlike 4.0 International-CC BY-SA 4.0)-freely available to any party for future use, assuming the terms such as Attribution and ShareAlike are honored.

Date	Description
05.19.2022	Progress Set

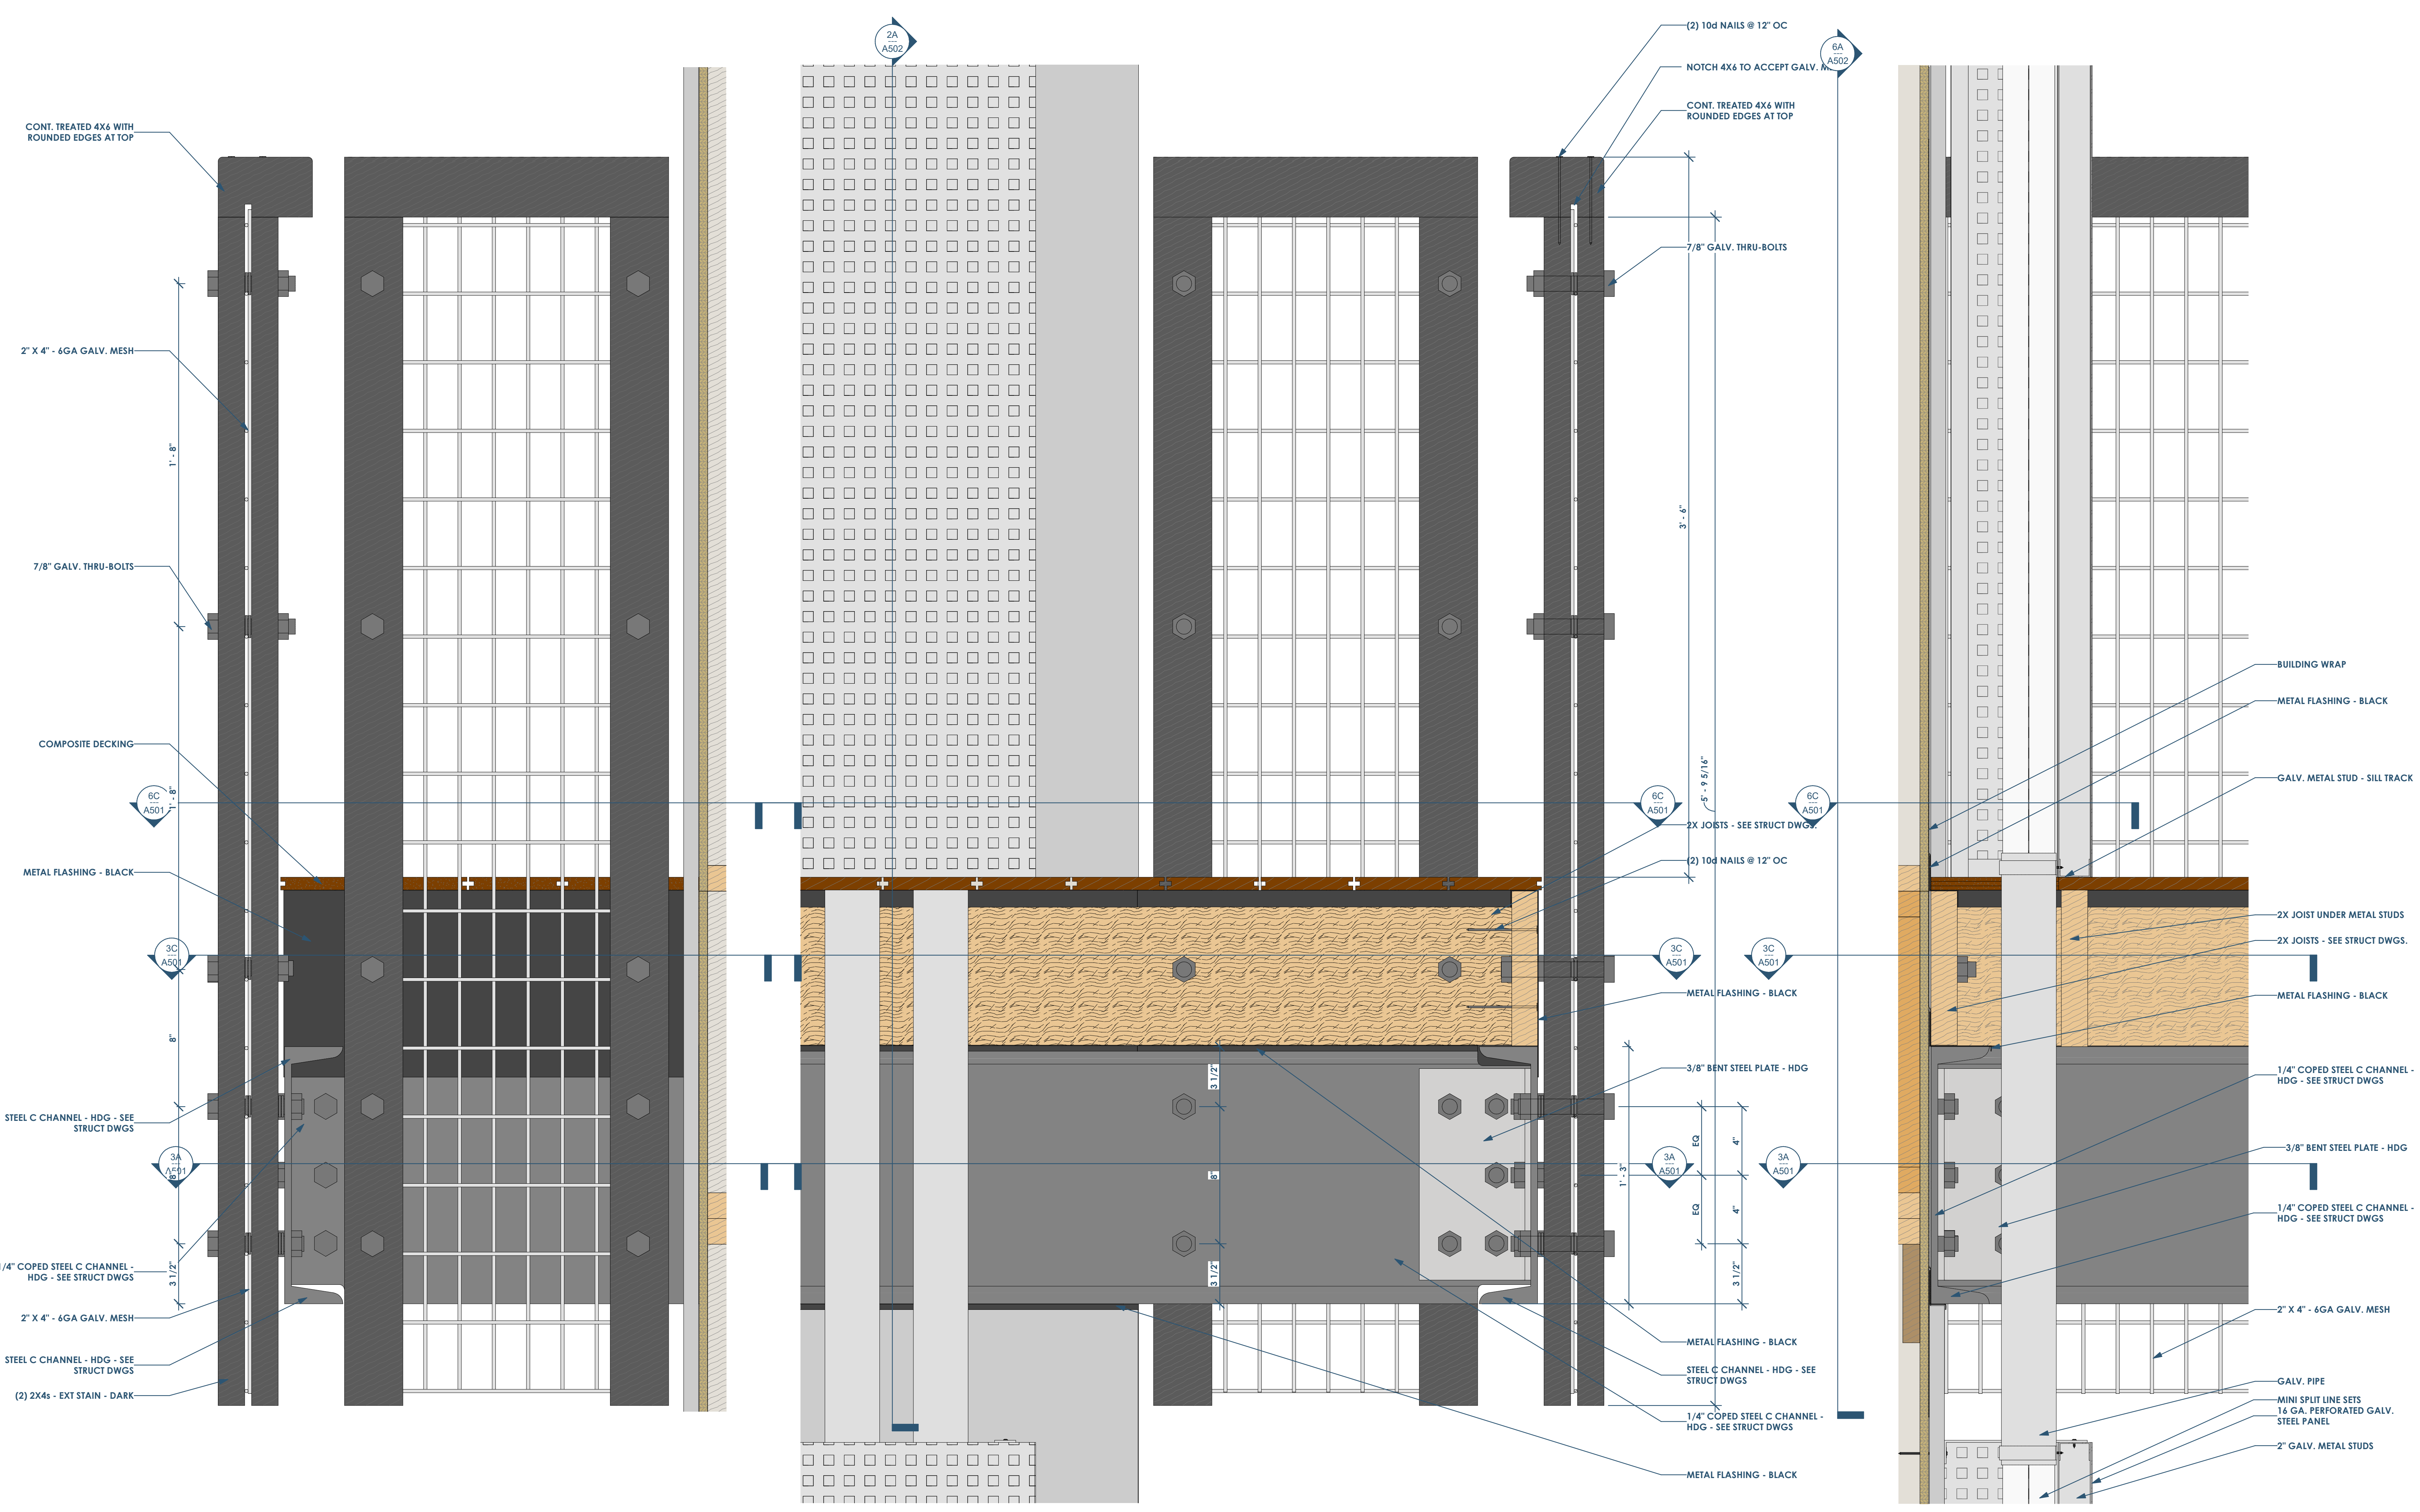

6A SECTION (ELEVATION) DETAIL AT SOUTH BALCONY - LOOKING EAST OR WEST  
3" = 1'-0"

5A SECTION DETAIL AT SOUTH BALCONY - LOOKING EAST OR WEST  
3" = 1'-0"

2A SECTION AT BALCONY 4  
3" = 1'-0"