



2C SECTION DETAIL - ROOF HATCH
3\"/>

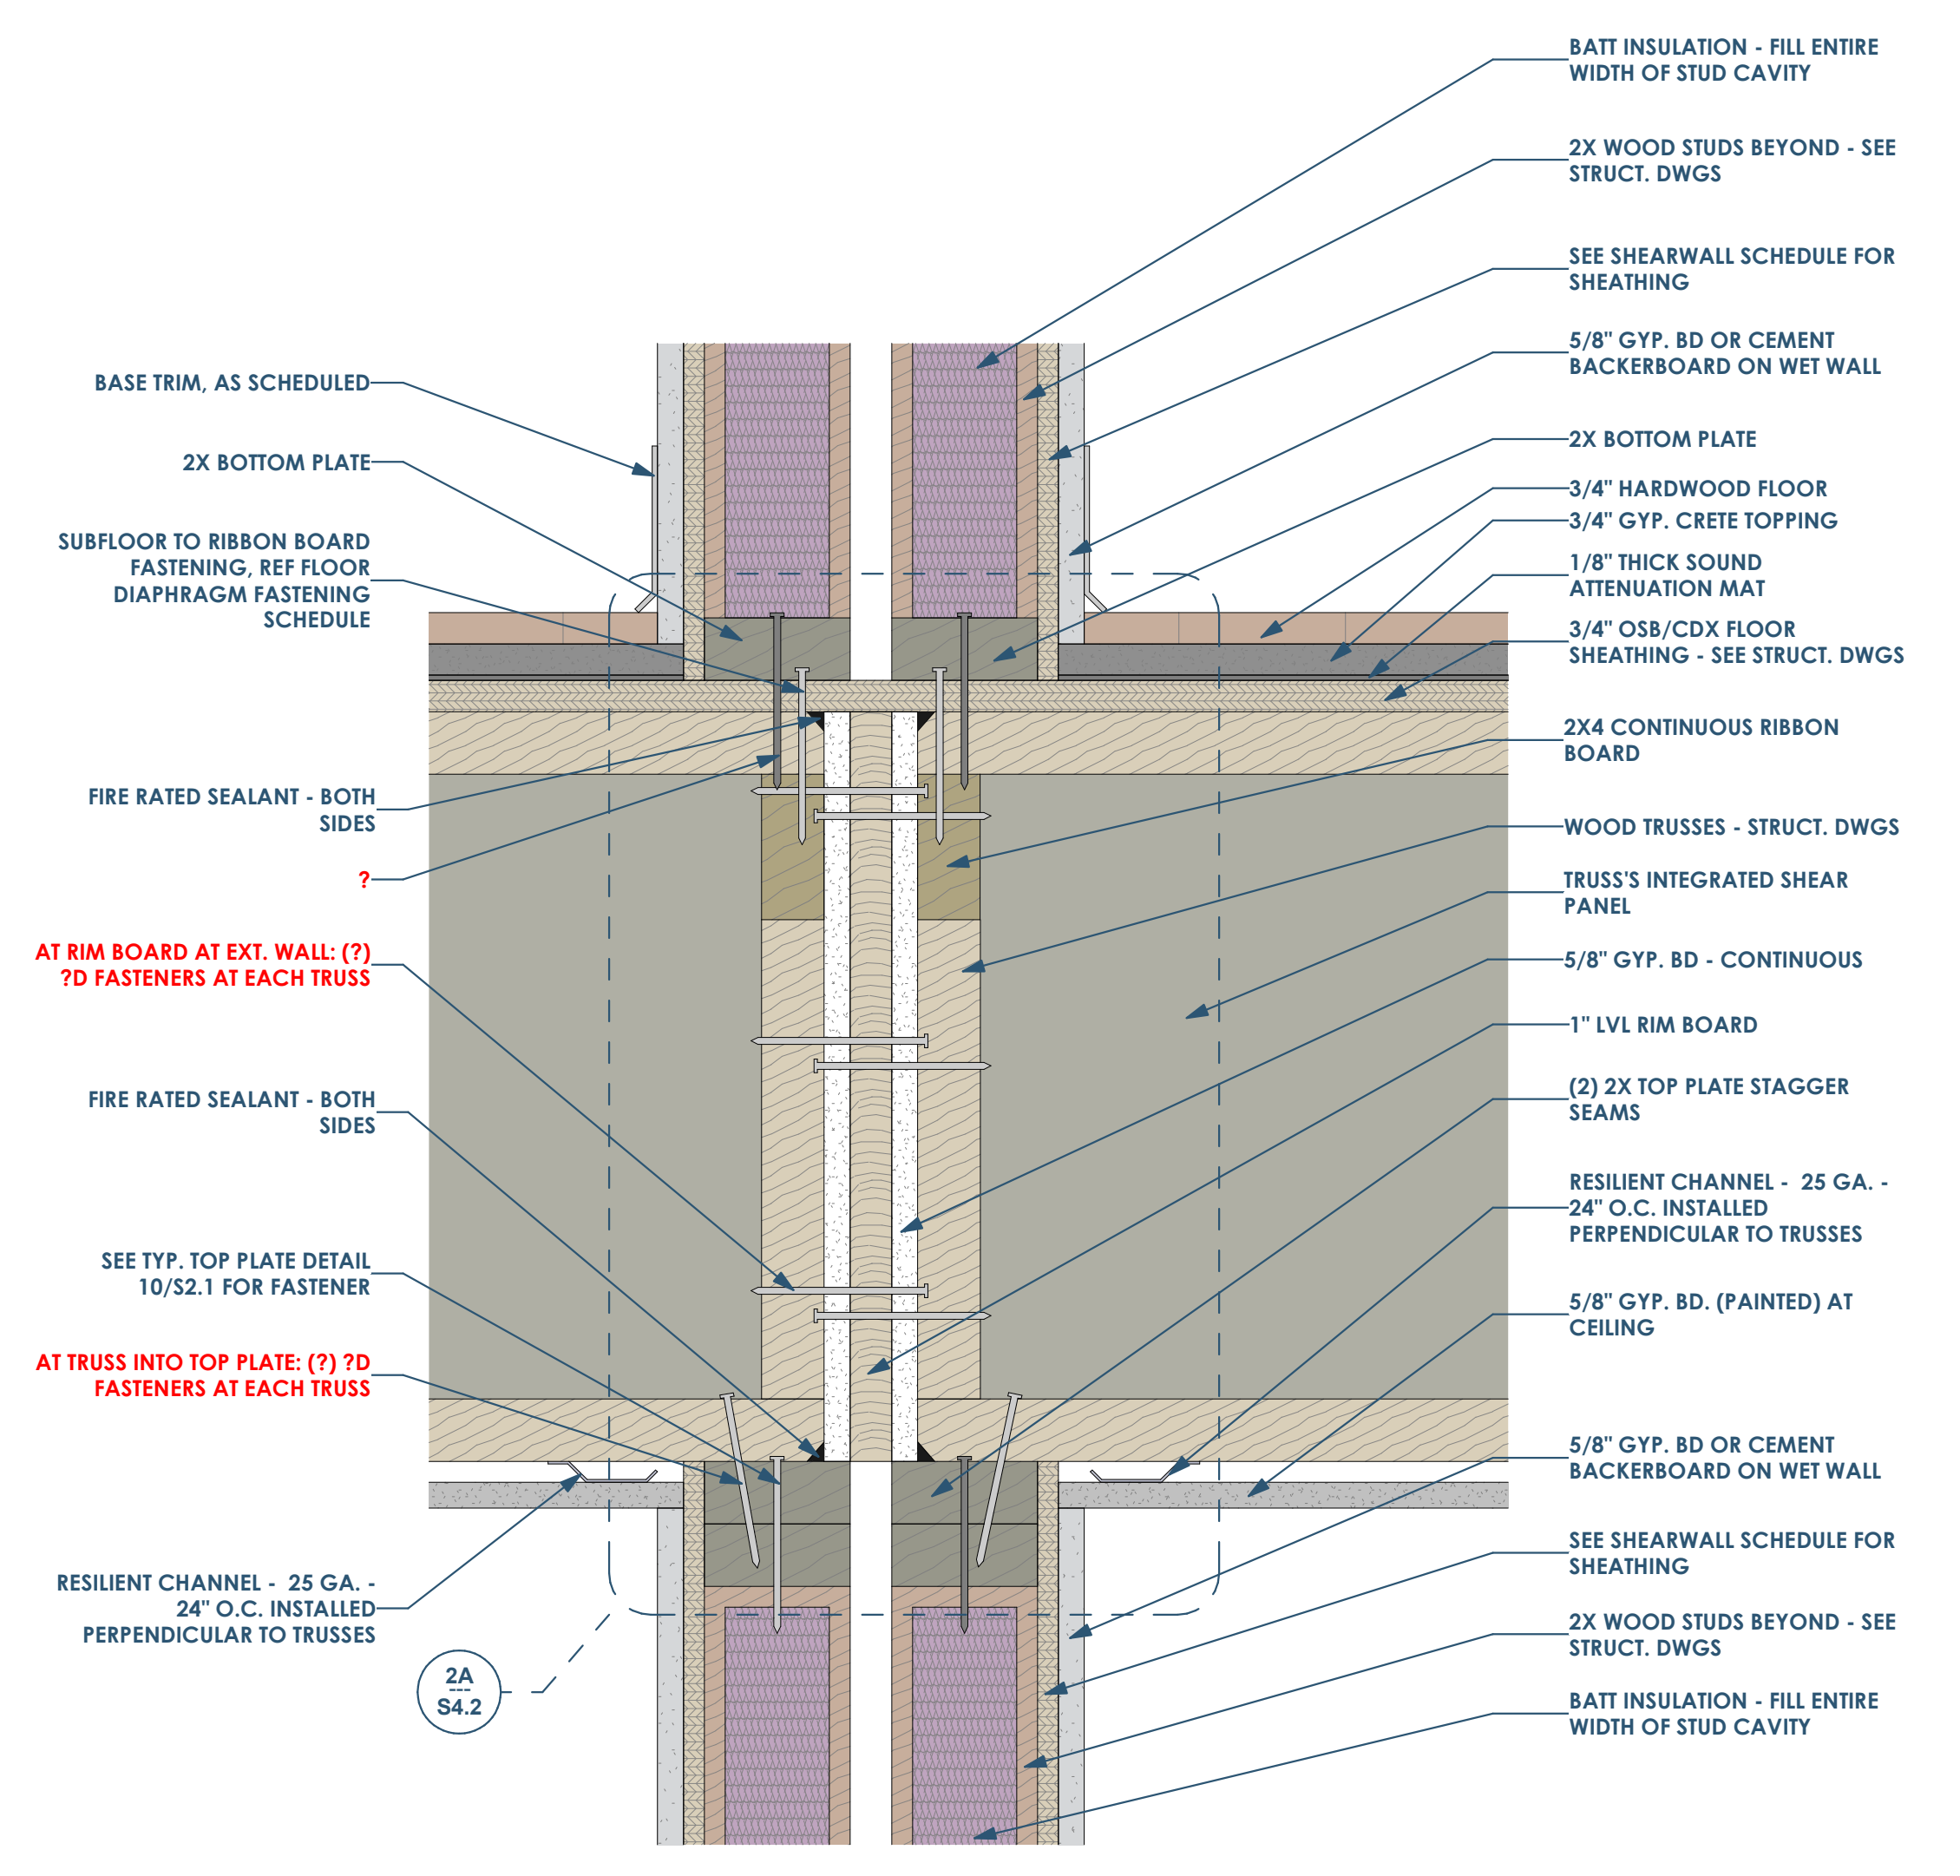

6A SECTION DETAIL - PARTY WALL AND FLOOR TRUSS
3\"/>

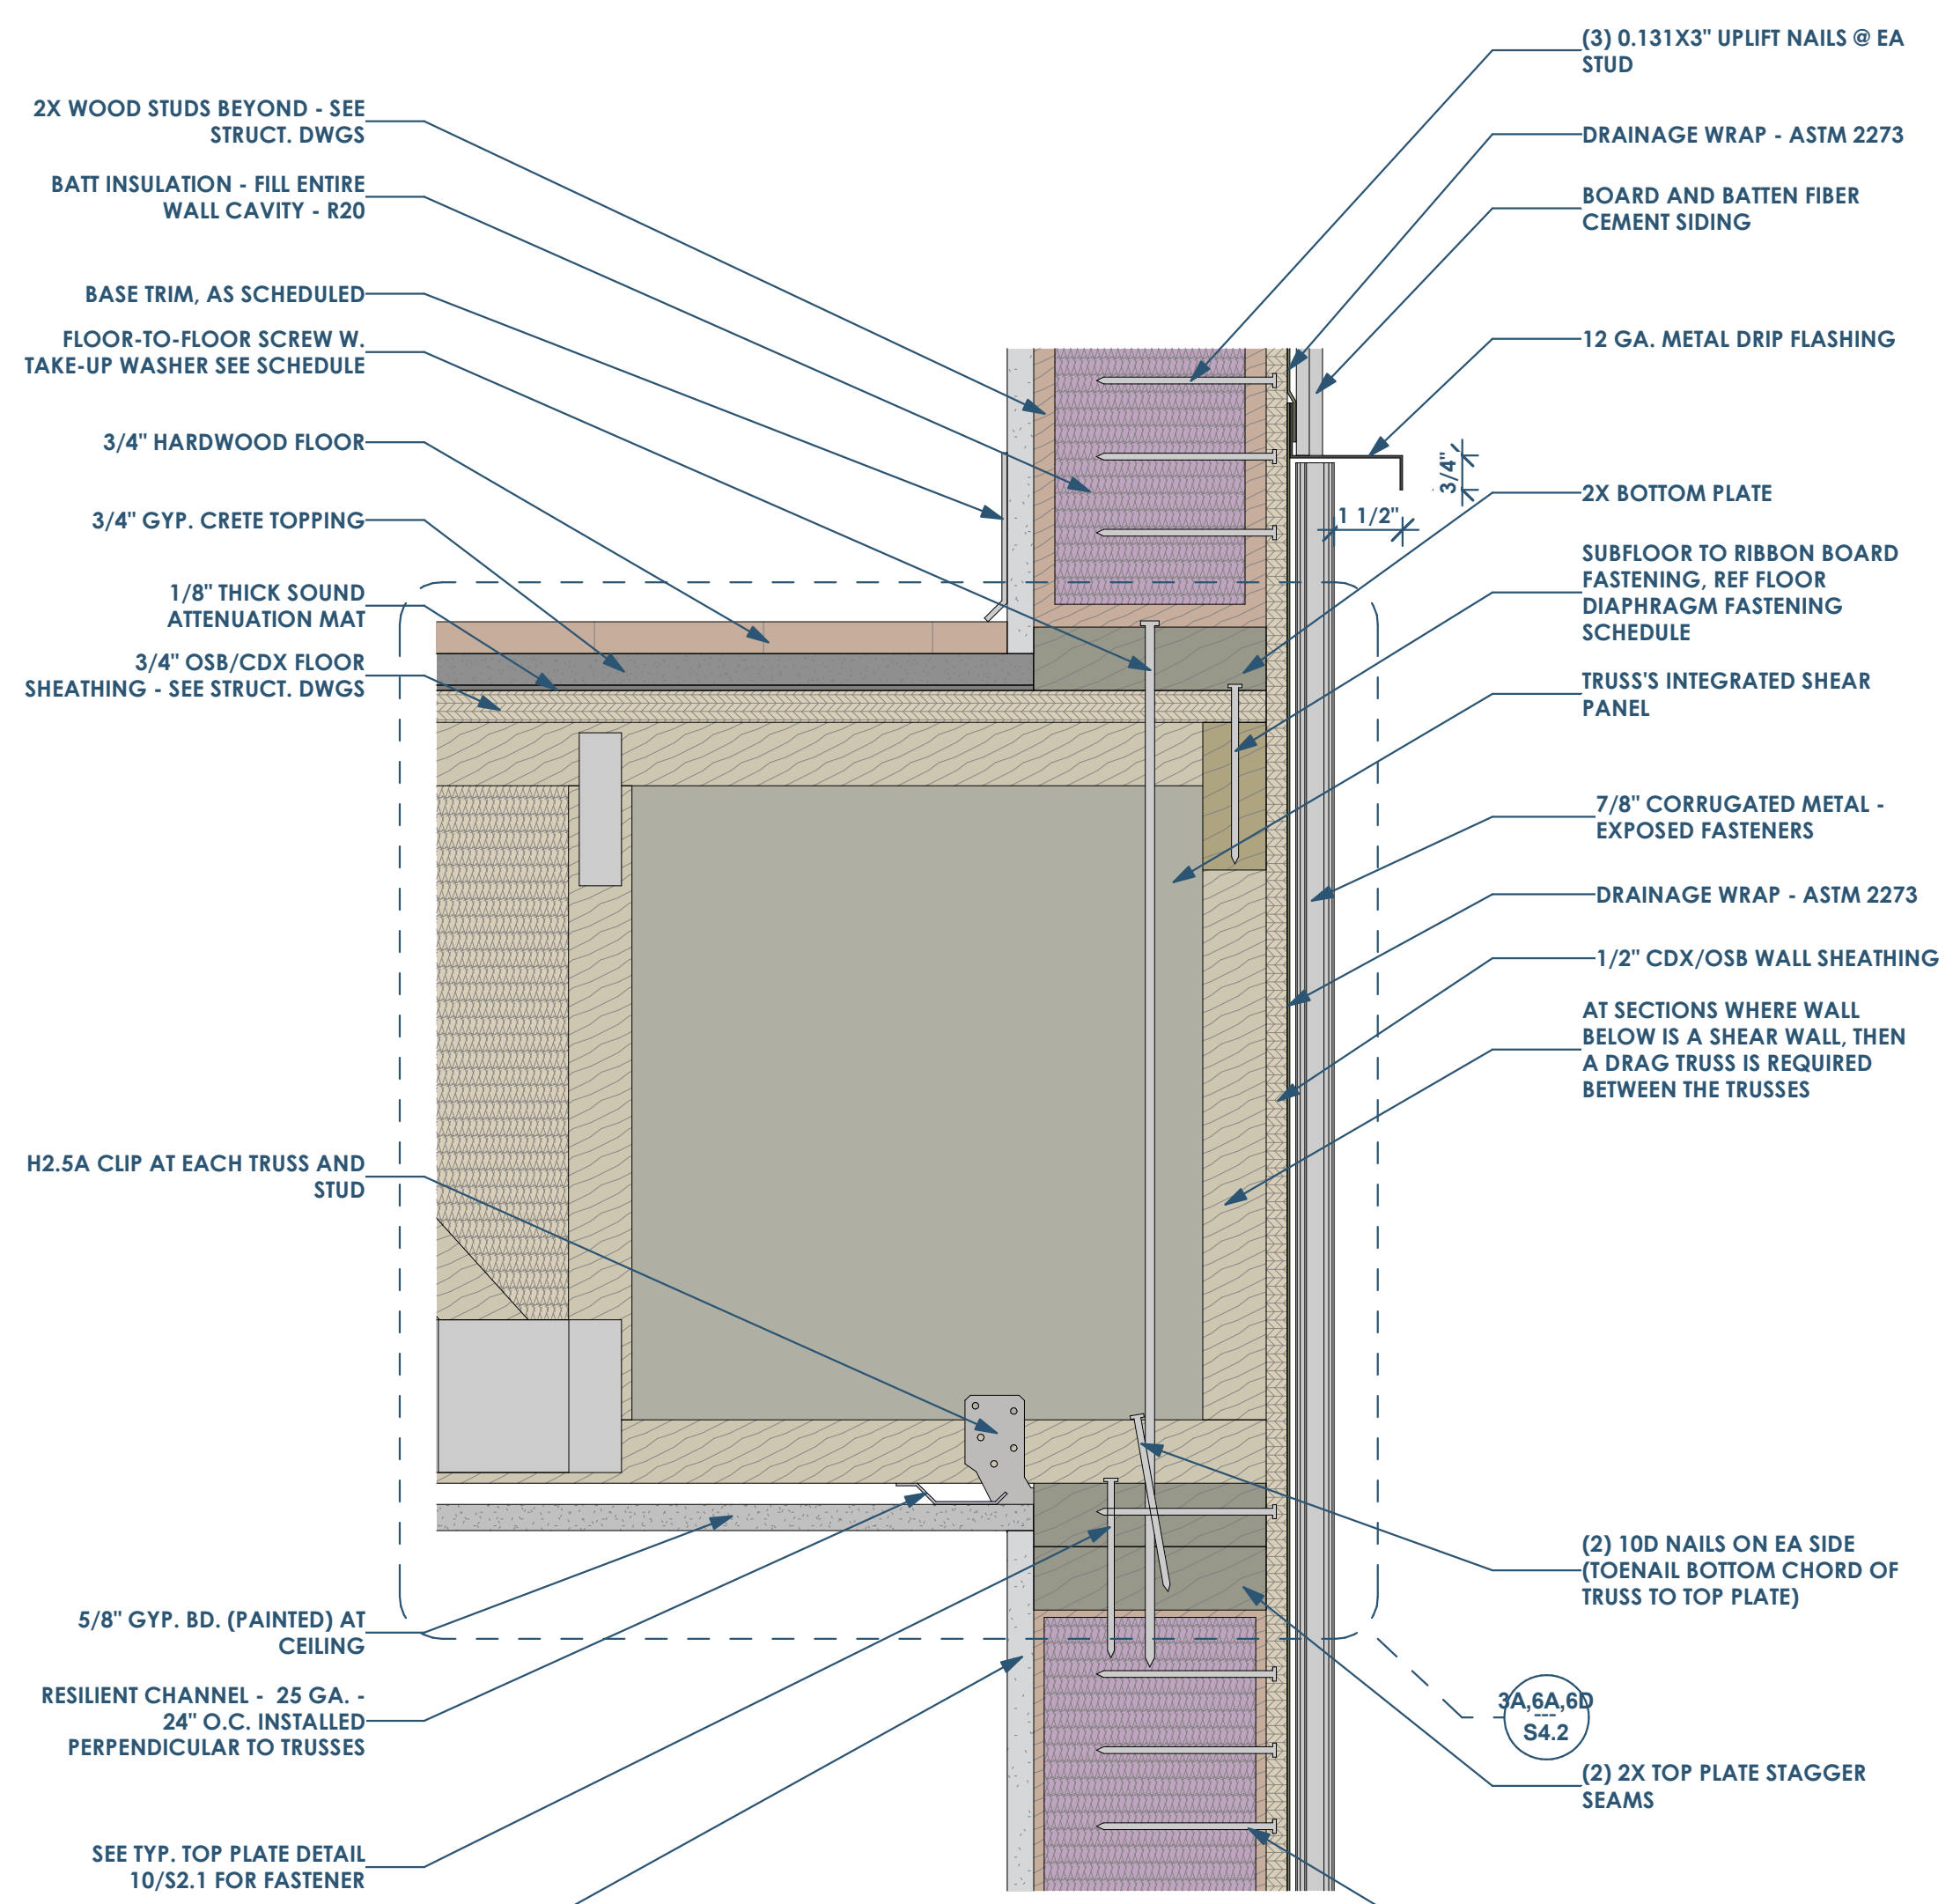

4A SECTION DETAIL - EXTERIOR WALL & FLOOR TRUSS
3\"/>

This project, like most OpeningDesign's projects, is open source (Attribution-ShareAlike 4.0 International-CC BY-SA 4.0)-freely available to any party for future use, assuming the terms such as Attribution and ShareAlike are honored.

Date	Description
05.19.2022	Progress Set