


OWNER: RENOVATION WRANGLERS
102 E 26th St
Bryan, TX 77803
kate@renovationwranglers.com | 979.450.9969


ARCHITECTURE
ARCHITECT OF RECORD: LKB ARCHITECTURE
2929 Allen Pkwy Suite 200
Houston, TX 77019
isa@lkbarchitecture.com | 713.425.3076

STRUCTURAL: DUDLEY
Firm # 18677
6102 Imperial Loop Drive
College Station, TX 77845
corieka@dudleyeng.com | (979) 777-0720

MEP: AMC ENGINEERS
Texas Firm #9441
508 E Jackson St # 552
Burrket, TX 78611
info@amcengineers.com | 512.535.6427

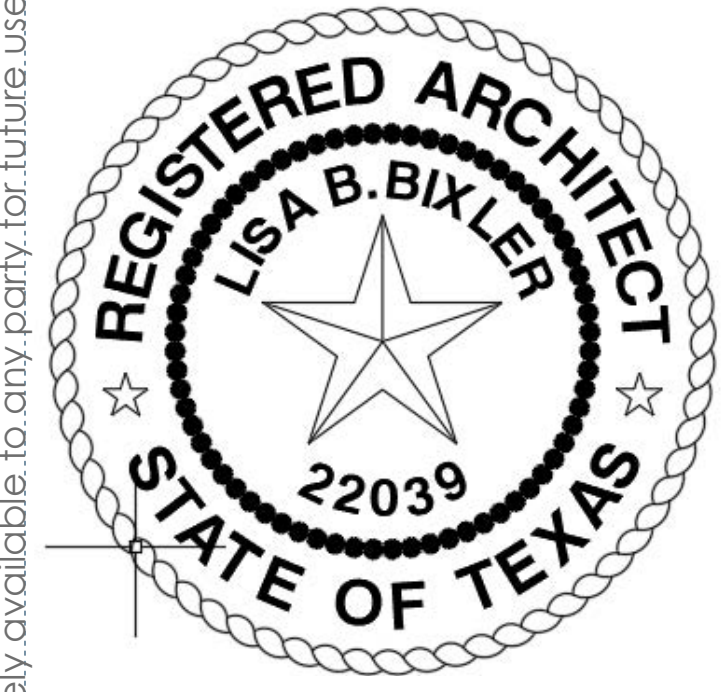

8.26.22

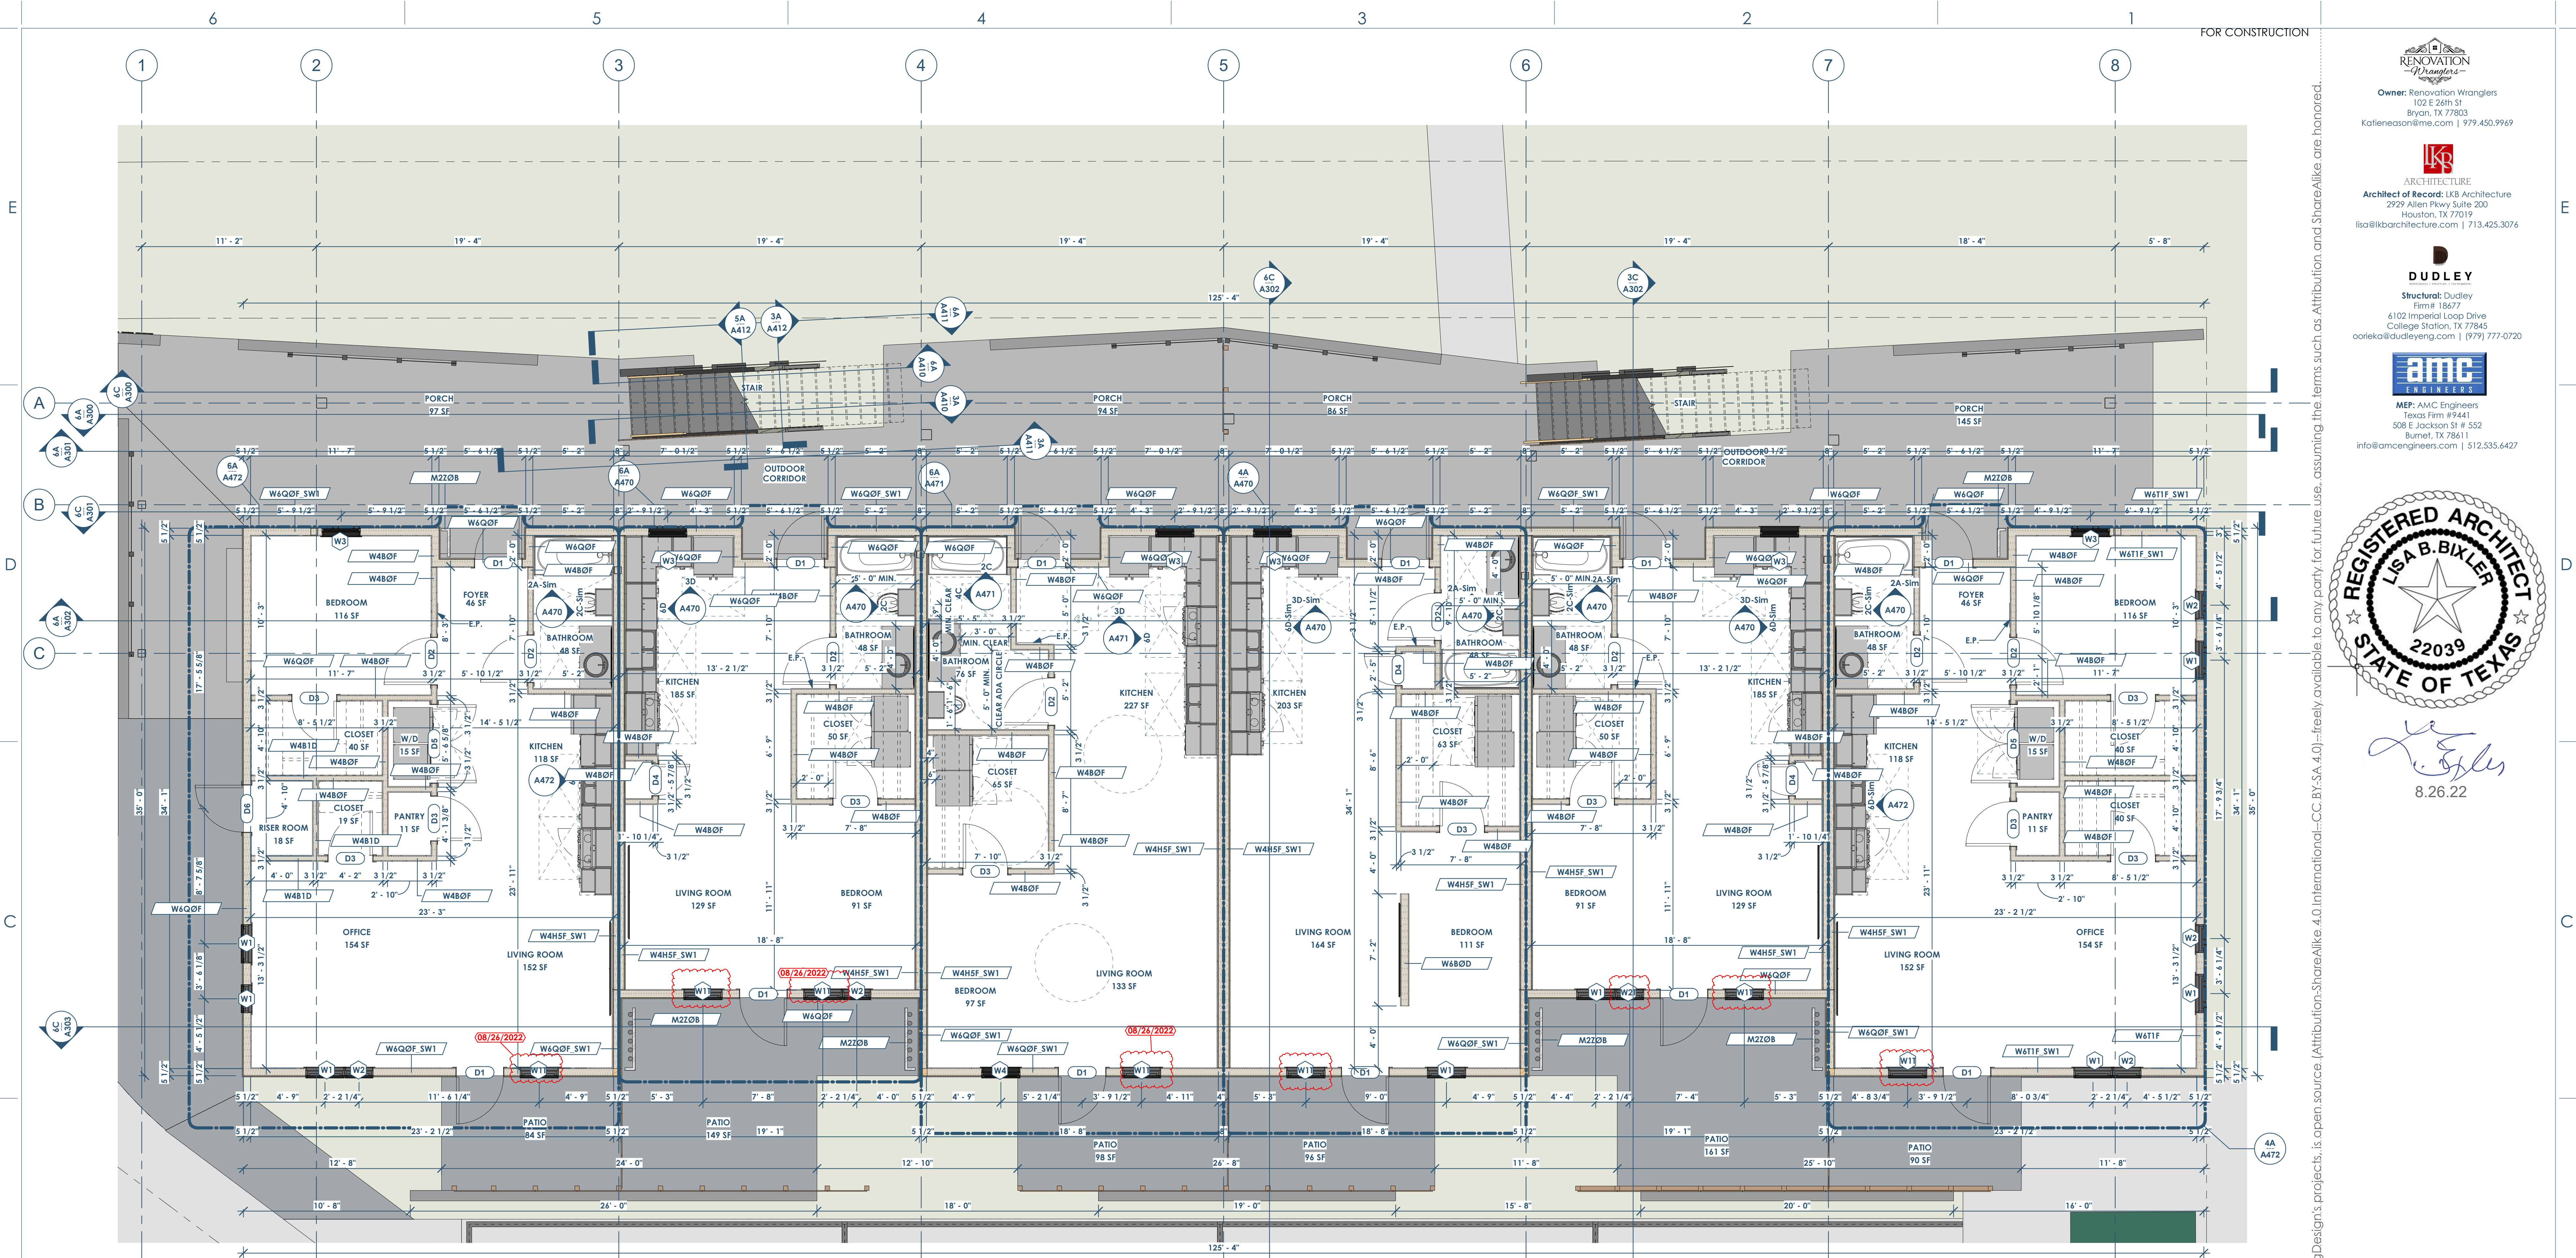

68 FLOOR PLAN - 1ST FLOOR
A101 1/4" = 1'-0"

- FLOOR PLAN NOTES
- SEE A800 FOR PARTITION TYPES
 - SEE A600 FOR DOOR AND WINDOW TYPES
 - REFERENCE A751 FOR ACCESSIBILITY COMPLIANCE REQUIREMENTS
 - ALL FINISHES TO BE PROVIDED BY OWNER
 - MILLWORK AND APPLIANCES TO BE PROVIDED BY OWNER

Date	Description
04/10/2022	Issued for Permit
08/26/2022	Permit Revisions