


**RENOVATION**  
Wranglers  
Owner: Renovation Wranglers  
102 E 26th St  
Bryan, TX 77803  
Kateneason@time.com | 979.450.9969

**ARCHITECTURE**  
Architect of Record: LKB Architecture  
2929 Allen Pkwy Suite 200  
Houston, TX 77019  
isa@lkbarchitecture.com | 713.425.3076

**DUDDLEY**  
Structural: Dudley  
Firm # 18677  
6102 Imperial Loop Drive  
College Station, TX 77845  
corieka@dudleyeng.com | (979) 777-0720

**amc**  
ENGINEERS  
MEP: AMC Engineers  
Texas Firm #9441  
508 E Jackson St # 552  
Burnet, TX 78611  
info@amcengineers.com | 512.535.6427

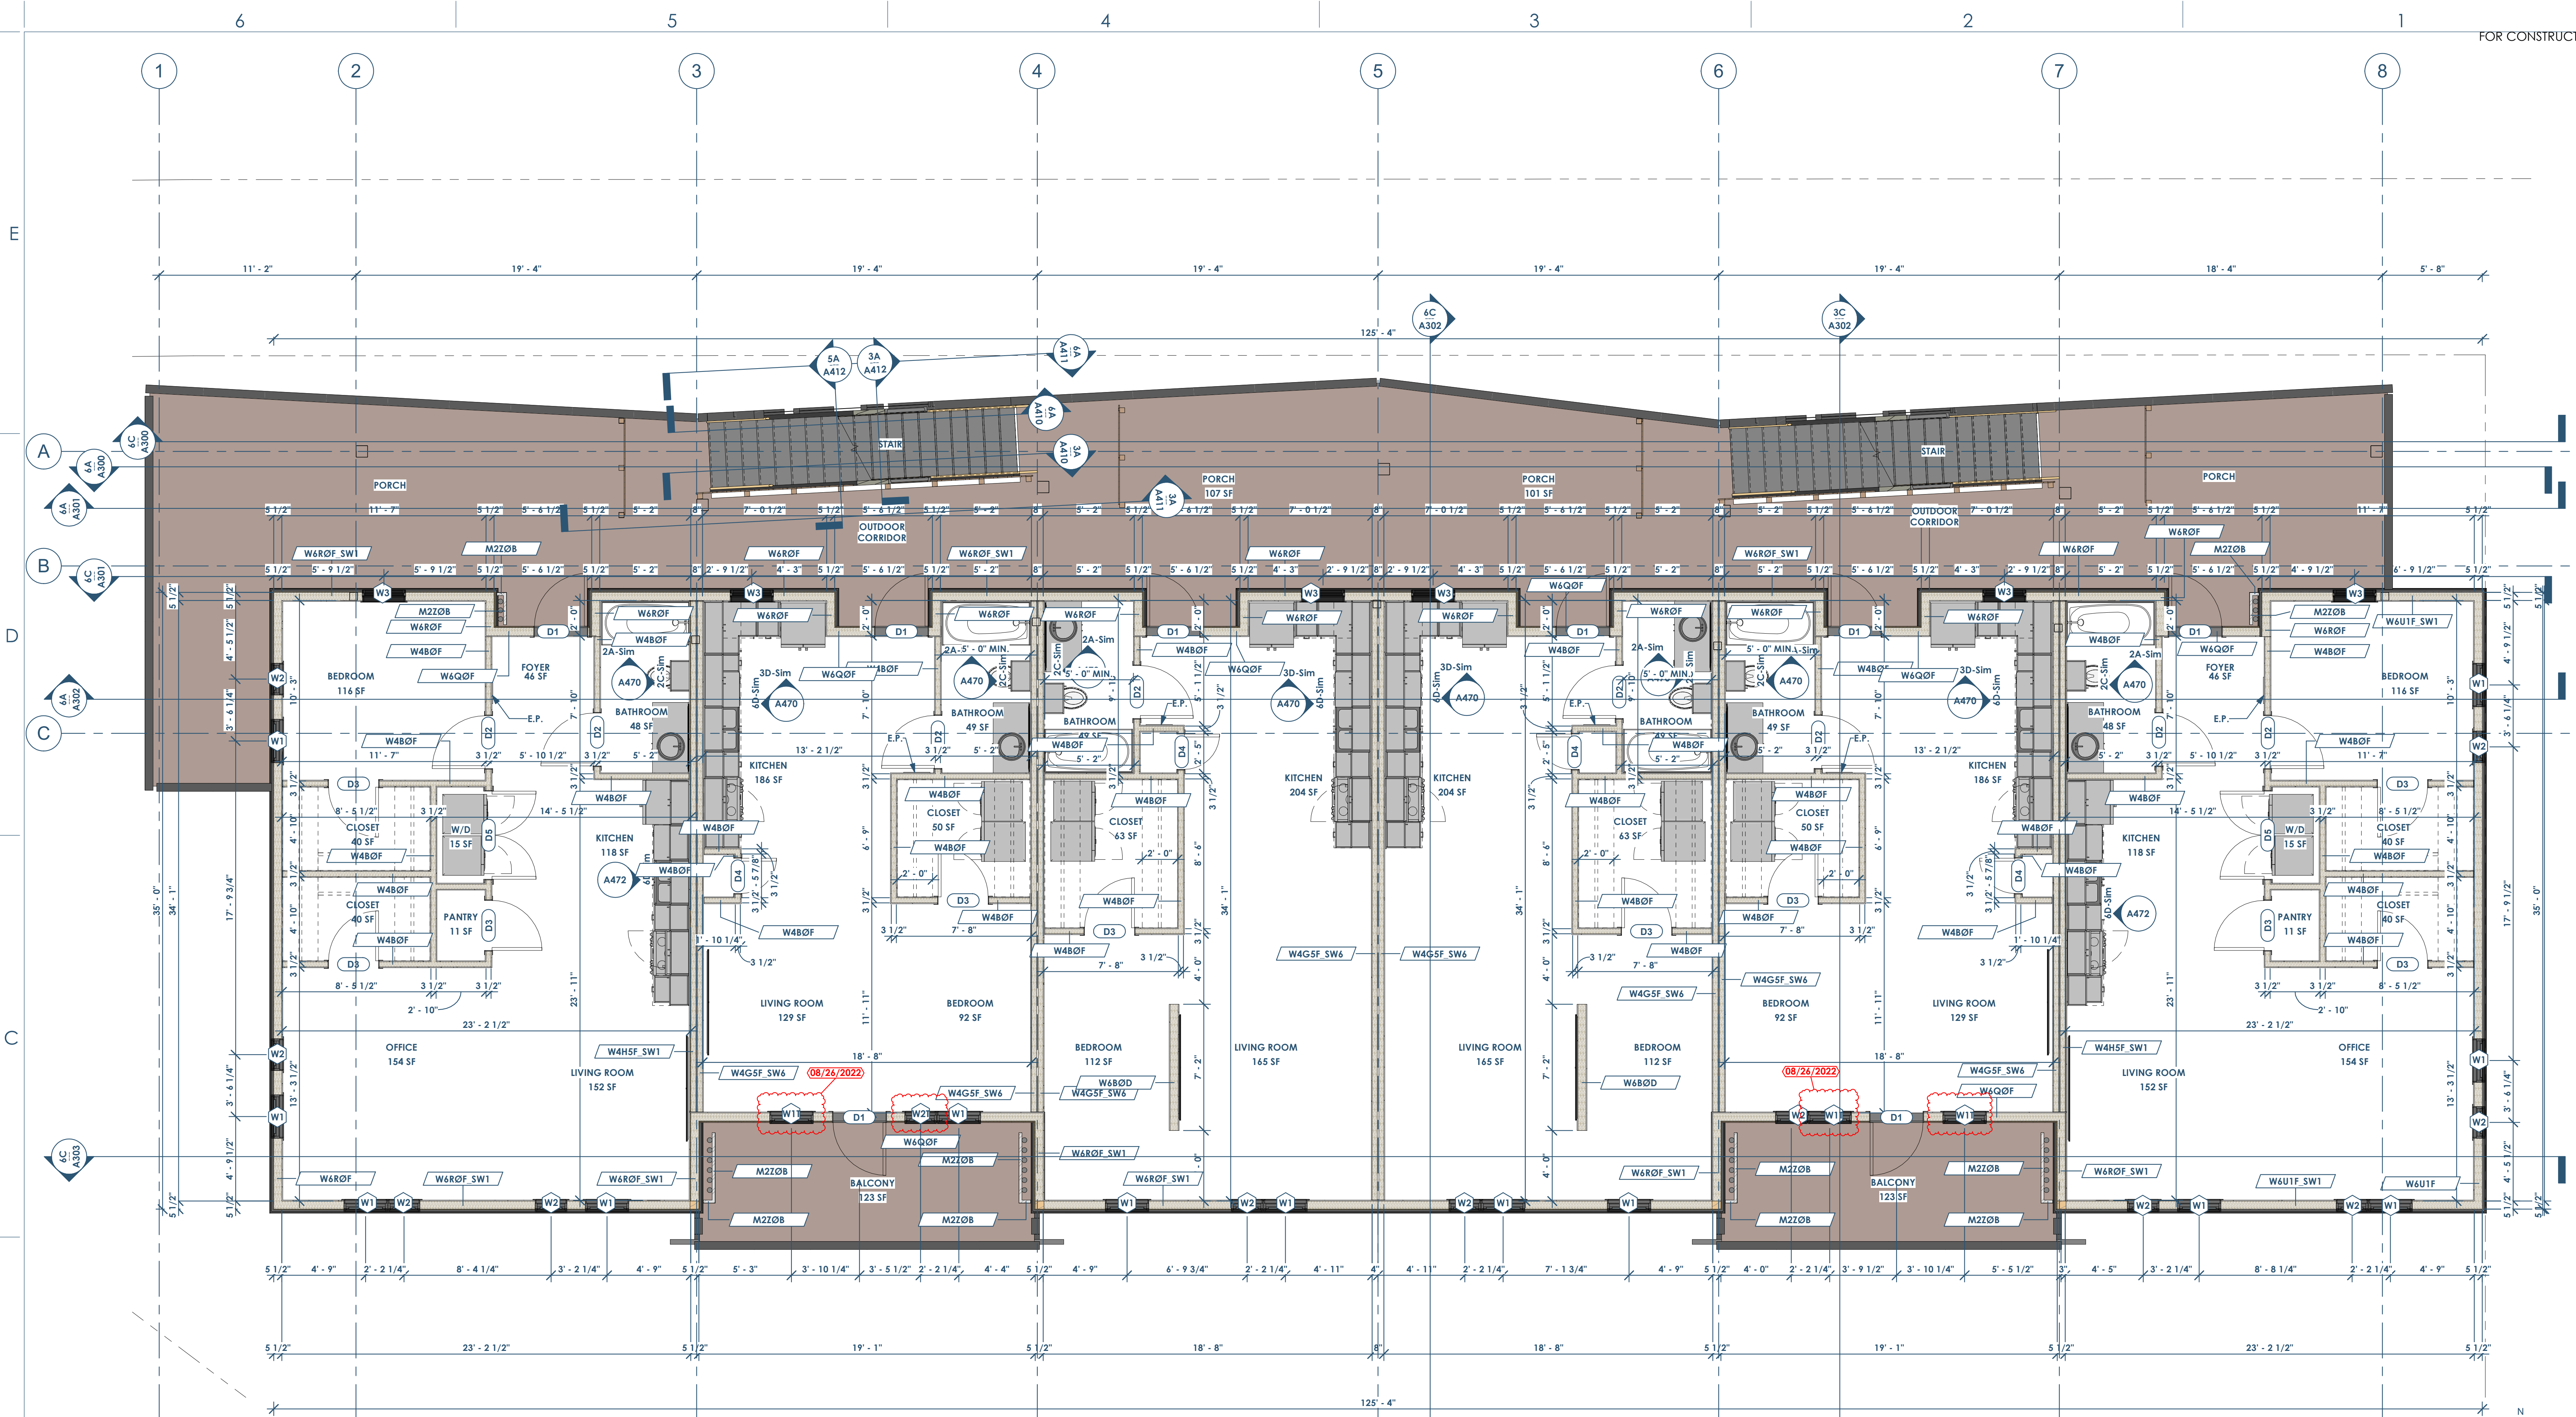

68 A102 FLOOR PLAN - 2ND FLOOR  
1/4" = 1'-0"

This project, like most OpeningDesign's projects, is open source. (Attribution-ShareAlike 4.0 International-CC BY-SA 4.0)-freely available to any party for future use, assuming the terms such as Attribution and ShareAlike are honored.

- FLOOR PLAN NOTES**
- SEE A800 FOR PARTITION TYPES
  - SEE A600 FOR DOOR AND WINDOW TYPES
  - REFERENCE A751 FOR ACCESSIBILITY COMPLIANCE REQUIREMENTS
  - ALL FINISHES TO BE PROVIDED BY OWNER
  - MILLWORK AND APPLIANCES TO BE PROVIDED BY OWNER

Date	Description
04/10/2022	Issued for Permit
08/26/2022	Permit Revisions