


UNITS COUNT - SITE A - 1ST PHASE						
LEVEL	NAME	AREA	BEDS	SF/STALL	PARKING COUNT	FUNCTION OF SPACE
1ST FLOOR	1BD - B1	837 SF	1		1.0	RESIDENTIAL - 1BD
1ST FLOOR	1BD - B1	837 SF	1		1.0	RESIDENTIAL - 1BD
2ND FLOOR	1BD - B1	837 SF	1		1.0	RESIDENTIAL - 1BD
2ND FLOOR	1BD - B1	837 SF	1		1.0	RESIDENTIAL - 1BD
3RD FLOOR	1BD - B1	837 SF	1		1.0	RESIDENTIAL - 1BD
3RD FLOOR	1BD - B1	837 SF	1		1.0	RESIDENTIAL - 1BD
RESIDENTIAL - 1BD: 6		5023 SF	6		6.0	
1ST FLOOR	STUDIO - B1	668 SF	1		1.0	RESIDENTIAL - ST
1ST FLOOR	STUDIO - B1	668 SF	1		1.0	RESIDENTIAL - ST
2ND FLOOR	STUDIO - B1	668 SF	1		1.0	RESIDENTIAL - ST
2ND FLOOR	STUDIO - B1	668 SF	1		1.0	RESIDENTIAL - ST
3RD FLOOR	STUDIO - B1	668 SF	1		1.0	RESIDENTIAL - ST
3RD FLOOR	STUDIO - B1	668 SF	1		1.0	RESIDENTIAL - ST
1ST FLOOR	STUDIO - B2	668 SF	1		1.0	RESIDENTIAL - ST
1ST FLOOR	STUDIO - B2	668 SF	1		1.0	RESIDENTIAL - ST
2ND FLOOR	STUDIO - B2	668 SF	1		1.0	RESIDENTIAL - ST
2ND FLOOR	STUDIO - B2	668 SF	1		1.0	RESIDENTIAL - ST
3RD FLOOR	STUDIO - B2	668 SF	1		1.0	RESIDENTIAL - ST
3RD FLOOR	STUDIO - B2	668 SF	1		1.0	RESIDENTIAL - ST
RESIDENTIAL - ST: 12		8018 SF	12		12.0	
Grand total: 18		13041 SF	18		18.0	

PARKING SCHEDULE	
TYPE	COUNT
ANGLED	24
PARKING	43
	67

LOT SIZES	
Area	Mark
22865 SF	SITE A
20302 SF	SITE B
39626 SF	SITE C

UNITS COUNT - SITE B - 2ND PHASE						
LEVEL	NAME	AREA	BEDS	SF/STALL	PARKING COUNT	FUNCTION OF SPACE
1ST FLOOR	COMMERCIAL - RESTAURANT	1704 SF	0	80	21.3	COMMERCIAL
1ST FLOOR	COMMERCIAL - RETAIL	4101 SF	0	250	16.4	COMMERCIAL
COMMERCIAL: 2		5805 SF	0		37.7	
1ST FLOOR	1BD - B1	837 SF	1		1.0	RESIDENTIAL - 1BD
2ND FLOOR	1BD - B1	837 SF	1		1.0	RESIDENTIAL - 1BD
2ND FLOOR	1BD - B1	842 SF	1		1.0	RESIDENTIAL - 1BD
2ND FLOOR	1BD - B1	837 SF	1		1.0	RESIDENTIAL - 1BD
3RD FLOOR	1BD - B1	837 SF	1		1.0	RESIDENTIAL - 1BD
3RD FLOOR	1BD - B1	842 SF	1		1.0	RESIDENTIAL - 1BD
3RD FLOOR	1BD - B1	837 SF	1		1.0	RESIDENTIAL - 1BD
RESIDENTIAL - 1BD: 7		5869 SF	7		7.0	
2ND FLOOR	STUDIO - B1	668 SF	1		1.0	RESIDENTIAL - ST
2ND FLOOR	STUDIO - B1	668 SF	1		1.0	RESIDENTIAL - ST
2ND FLOOR	STUDIO - B1	668 SF	1		1.0	RESIDENTIAL - ST
2ND FLOOR	STUDIO - B1	668 SF	1		1.0	RESIDENTIAL - ST
2ND FLOOR	STUDIO - B1	668 SF	1		1.0	RESIDENTIAL - ST
3RD FLOOR	STUDIO - B1	668 SF	1		1.0	RESIDENTIAL - ST
3RD FLOOR	STUDIO - B1	668 SF	1		1.0	RESIDENTIAL - ST
3RD FLOOR	STUDIO - B1	668 SF	1		1.0	RESIDENTIAL - ST
3RD FLOOR	STUDIO - B1	668 SF	1		1.0	RESIDENTIAL - ST
3RD FLOOR	STUDIO - B1	668 SF	1		1.0	RESIDENTIAL - ST
RESIDENTIAL - ST: 10		6682 SF	10		10.0	
Grand total: 19		18356 SF	17		54.7	

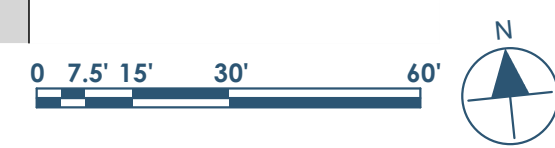


Owner: Renovation Wranglers
 102 E 26th St
 Bryan, TX 77803
 katieneason@me.com | 979.450.9969



Architect of Record: LKB Architecture
 2929 Allen Pkwy Suite 200
 Houston, TX 77019
 lisa@lkbarchitecture.com | 713.425.3076


Architect: Ryan Schultz - OpeningDesign
 17 S Fairchild St | FL 7
 Madison, WI 53703
 ryan@openingdesign.com | 773.425.6456

SITE PLAN - 1ST FLOOR - 11.22.2021
 101 W 33RD STREET
 BRYAN, TX 77803

A1

This project, like most OpeningDesign's projects, is open source. (Attribution-ShareAlike 4.0 International) - CC BY-SA 4.0 - freely available to any party for future use, assuming the terms such as Attribution and ShareAlike are honored.

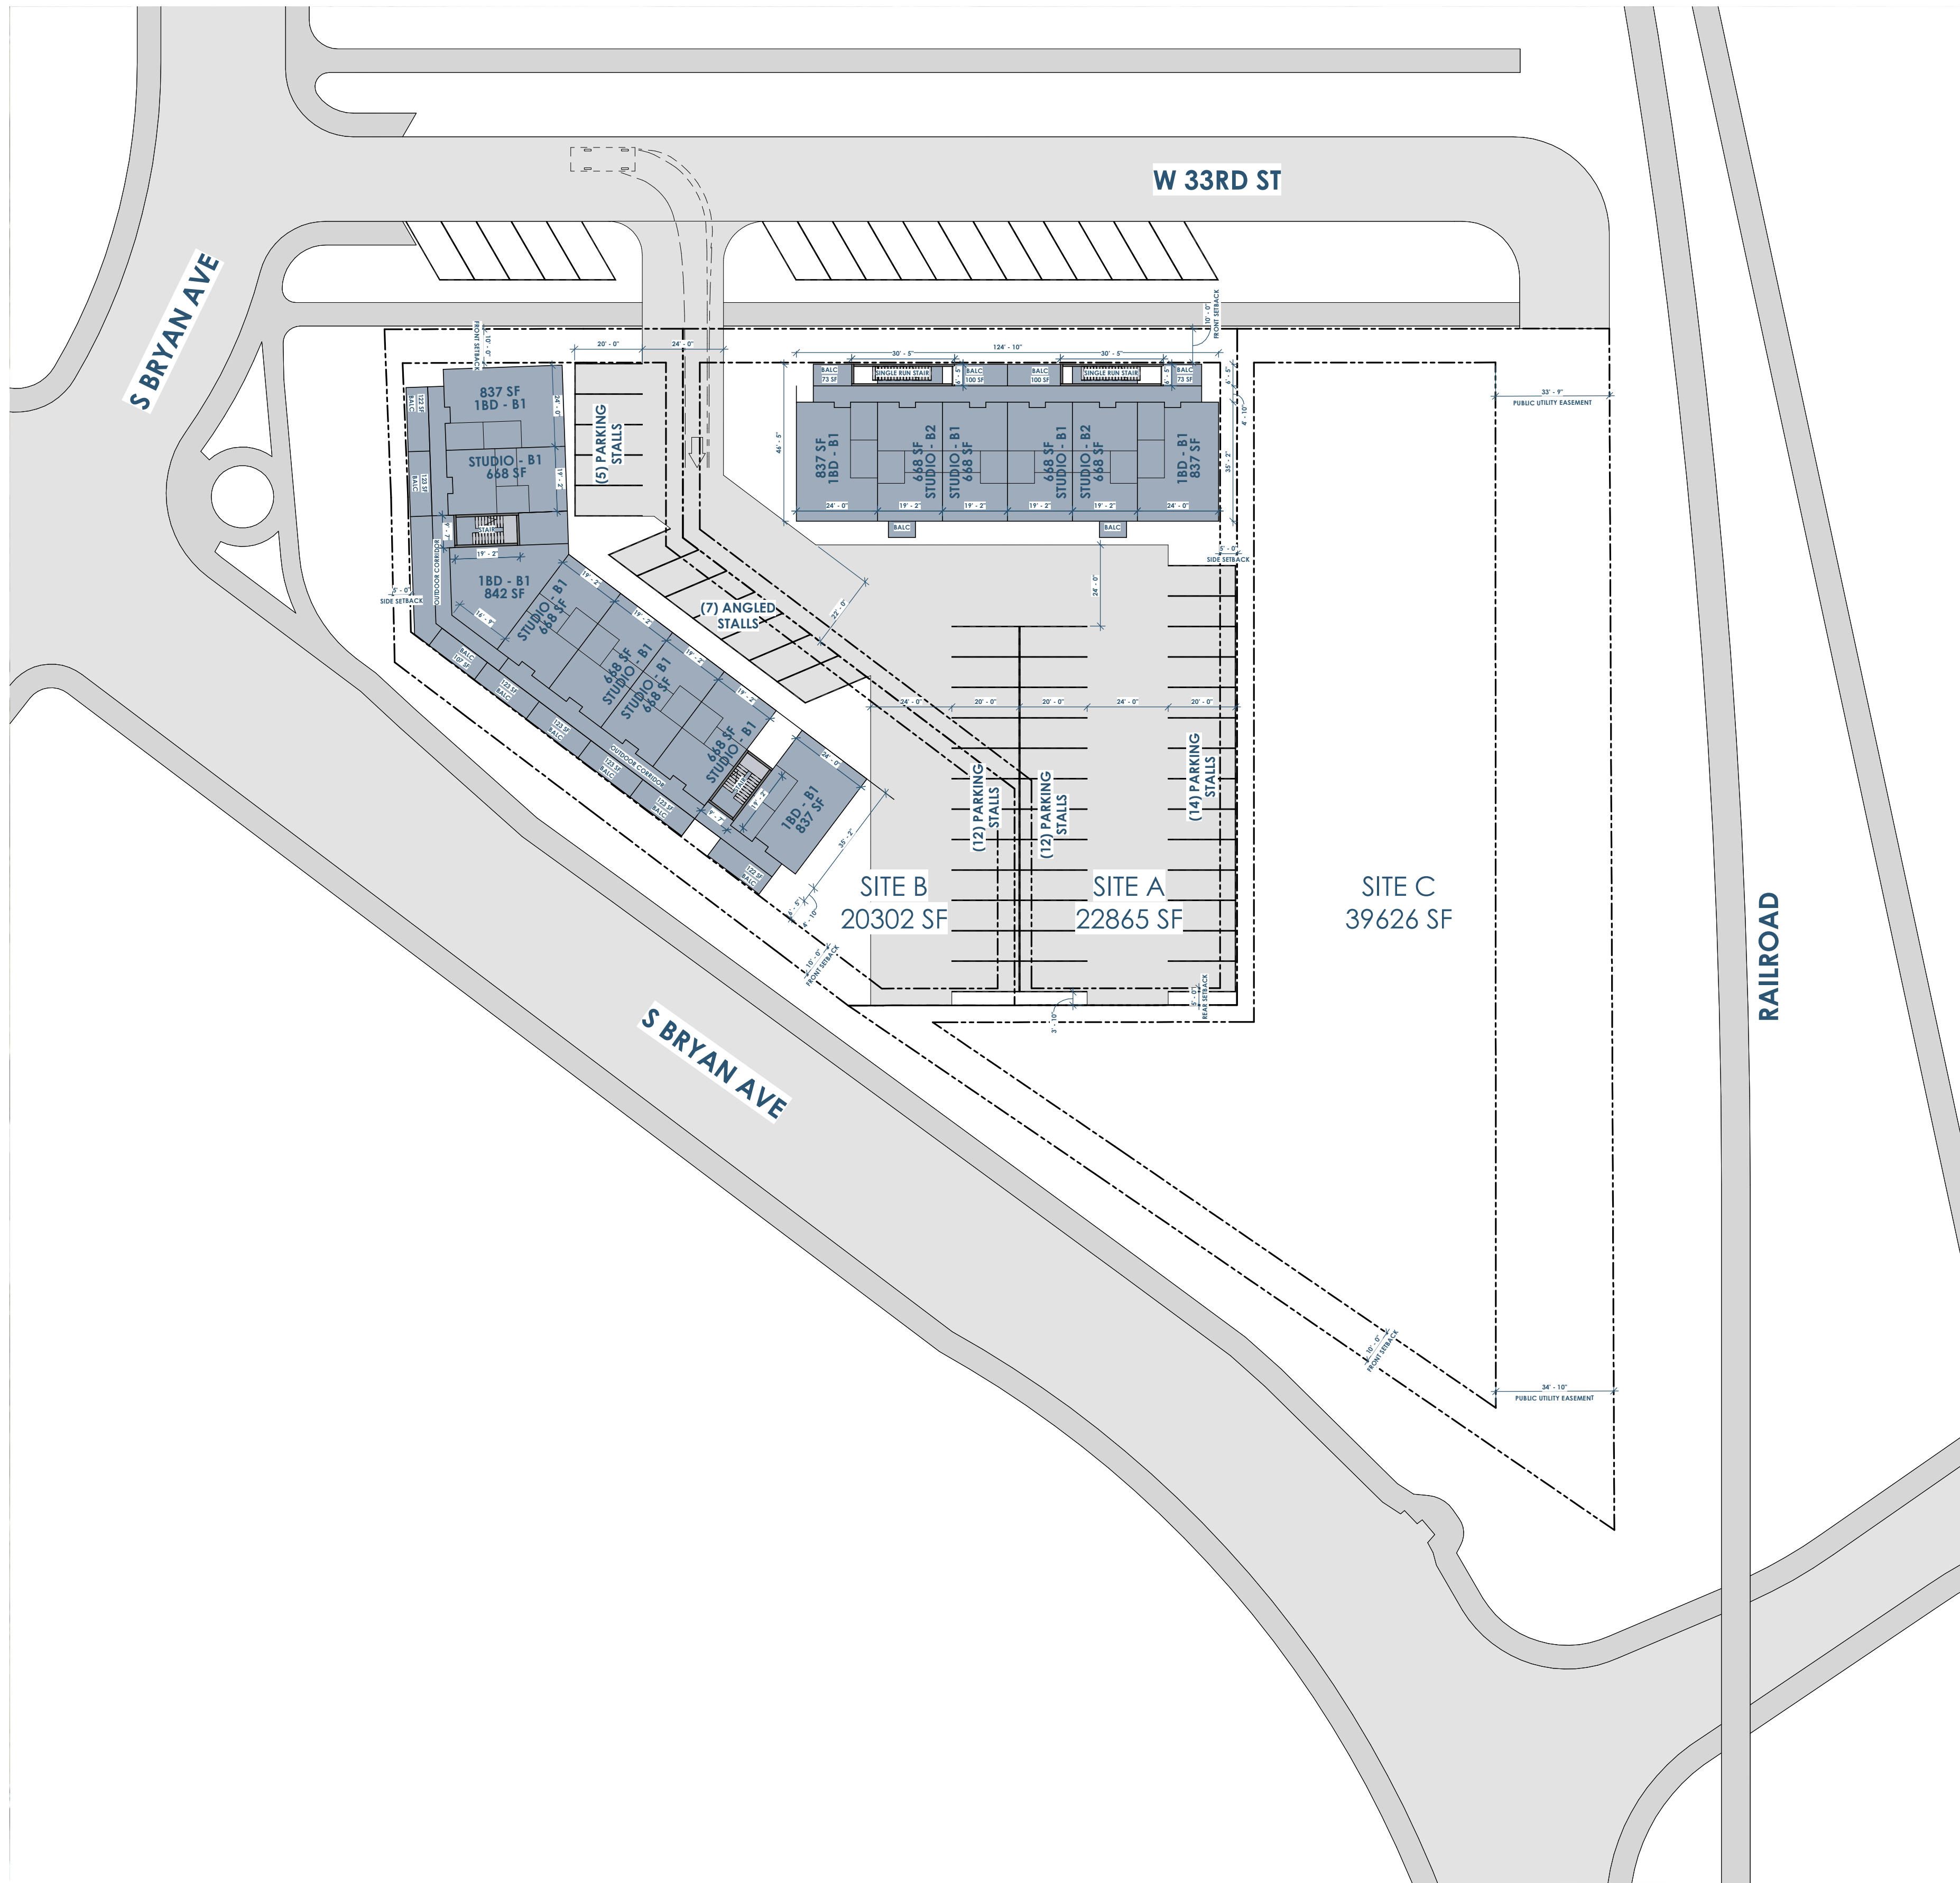

UNITS COUNT - SITE A - 1ST PHASE						
LEVEL	NAME	AREA	BEDS	SF/STALL	PARKING COUNT	FUNCTION OF SPACE
1ST FLOOR	1BD - B1	837 SF	1		1.0	RESIDENTIAL - 1BD
1ST FLOOR	1BD - B1	837 SF	1		1.0	RESIDENTIAL - 1BD
2ND FLOOR	1BD - B1	837 SF	1		1.0	RESIDENTIAL - 1BD
2ND FLOOR	1BD - B1	837 SF	1		1.0	RESIDENTIAL - 1BD
3RD FLOOR	1BD - B1	837 SF	1		1.0	RESIDENTIAL - 1BD
3RD FLOOR	1BD - B1	837 SF	1		1.0	RESIDENTIAL - 1BD
RESIDENTIAL - 1BD:	6	5023 SF	6		6.0	
1ST FLOOR	STUDIO - B1	668 SF	1		1.0	RESIDENTIAL - ST
1ST FLOOR	STUDIO - B1	668 SF	1		1.0	RESIDENTIAL - ST
2ND FLOOR	STUDIO - B1	668 SF	1		1.0	RESIDENTIAL - ST
2ND FLOOR	STUDIO - B1	668 SF	1		1.0	RESIDENTIAL - ST
3RD FLOOR	STUDIO - B1	668 SF	1		1.0	RESIDENTIAL - ST
3RD FLOOR	STUDIO - B1	668 SF	1		1.0	RESIDENTIAL - ST
1ST FLOOR	STUDIO - B2	668 SF	1		1.0	RESIDENTIAL - ST
1ST FLOOR	STUDIO - B2	668 SF	1		1.0	RESIDENTIAL - ST
2ND FLOOR	STUDIO - B2	668 SF	1		1.0	RESIDENTIAL - ST
2ND FLOOR	STUDIO - B2	668 SF	1		1.0	RESIDENTIAL - ST
3RD FLOOR	STUDIO - B2	668 SF	1		1.0	RESIDENTIAL - ST
3RD FLOOR	STUDIO - B2	668 SF	1		1.0	RESIDENTIAL - ST
RESIDENTIAL - ST:	12	8018 SF	12		12.0	
Grand total:	18	13041 SF	18		18.0	

PARKING SCHEDULE	
TYPE	COUNT
ANGLED	24
PARKING	43
	67

LOT SIZES	
Area	Mark
22865 SF	SITE A
20302 SF	SITE B
39626 SF	SITE C

UNITS COUNT - SITE B - 2ND PHASE						
LEVEL	NAME	AREA	BEDS	SF/STALL	PARKING COUNT	FUNCTION OF SPACE
1ST FLOOR	COMMERCIAL - RESTAURANT	1704 SF	0	80	21.3	COMMERCIAL
1ST FLOOR	COMMERCIAL - RETAIL	4101 SF	0	250	16.4	COMMERCIAL
COMMERCIAL:	2	5805 SF	0		37.7	
1ST FLOOR	1BD - B1	837 SF	1		1.0	RESIDENTIAL - 1BD
2ND FLOOR	1BD - B1	837 SF	1		1.0	RESIDENTIAL - 1BD
2ND FLOOR	1BD - B1	842 SF	1		1.0	RESIDENTIAL - 1BD
2ND FLOOR	1BD - B1	837 SF	1		1.0	RESIDENTIAL - 1BD
3RD FLOOR	1BD - B1	837 SF	1		1.0	RESIDENTIAL - 1BD
3RD FLOOR	1BD - B1	842 SF	1		1.0	RESIDENTIAL - 1BD
3RD FLOOR	1BD - B1	837 SF	1		1.0	RESIDENTIAL - 1BD
RESIDENTIAL - 1BD:	7	5869 SF	7		7.0	
2ND FLOOR	STUDIO - B1	668 SF	1		1.0	RESIDENTIAL - ST
2ND FLOOR	STUDIO - B1	668 SF	1		1.0	RESIDENTIAL - ST
2ND FLOOR	STUDIO - B1	668 SF	1		1.0	RESIDENTIAL - ST
2ND FLOOR	STUDIO - B1	668 SF	1		1.0	RESIDENTIAL - ST
2ND FLOOR	STUDIO - B1	668 SF	1		1.0	RESIDENTIAL - ST
3RD FLOOR	STUDIO - B1	668 SF	1		1.0	RESIDENTIAL - ST
3RD FLOOR	STUDIO - B1	668 SF	1		1.0	RESIDENTIAL - ST
3RD FLOOR	STUDIO - B1	668 SF	1		1.0	RESIDENTIAL - ST
3RD FLOOR	STUDIO - B1	668 SF	1		1.0	RESIDENTIAL - ST
3RD FLOOR	STUDIO - B1	668 SF	1		1.0	RESIDENTIAL - ST
RESIDENTIAL - ST:	10	6682 SF	10		10.0	
Grand total:	19	18356 SF	17		54.7	




Owner: Renovation Wranglers
 102 E 26th St
 Bryan, TX 77803
 Kafieneason@me.com | 979.450.9969



Architect of Record: LKB Architecture
 2929 Allen Pkwy Suite 200
 Houston, TX 77019
 lisa@lkbarchitecture.com | 713.425.3076


Architect: Ryan Schultz - OpeningDesign
 17 S Fairchild St | FL 7
 Madison, WI 53703
 ryan@openingdesign.com | 773.425.6456

SITE PLAN - 2ND FLOOR - 11.22.2021
 101 W 33RD STREET
 BRYAN, TX 77803

A2

This project, like most OpeningDesign's projects, is open source. (Attribution-ShareAlike 4.0 International) - CC BY-SA 4.0 - freely available to any party for future use, assuming the terms such as Attribution and ShareAlike are honored.

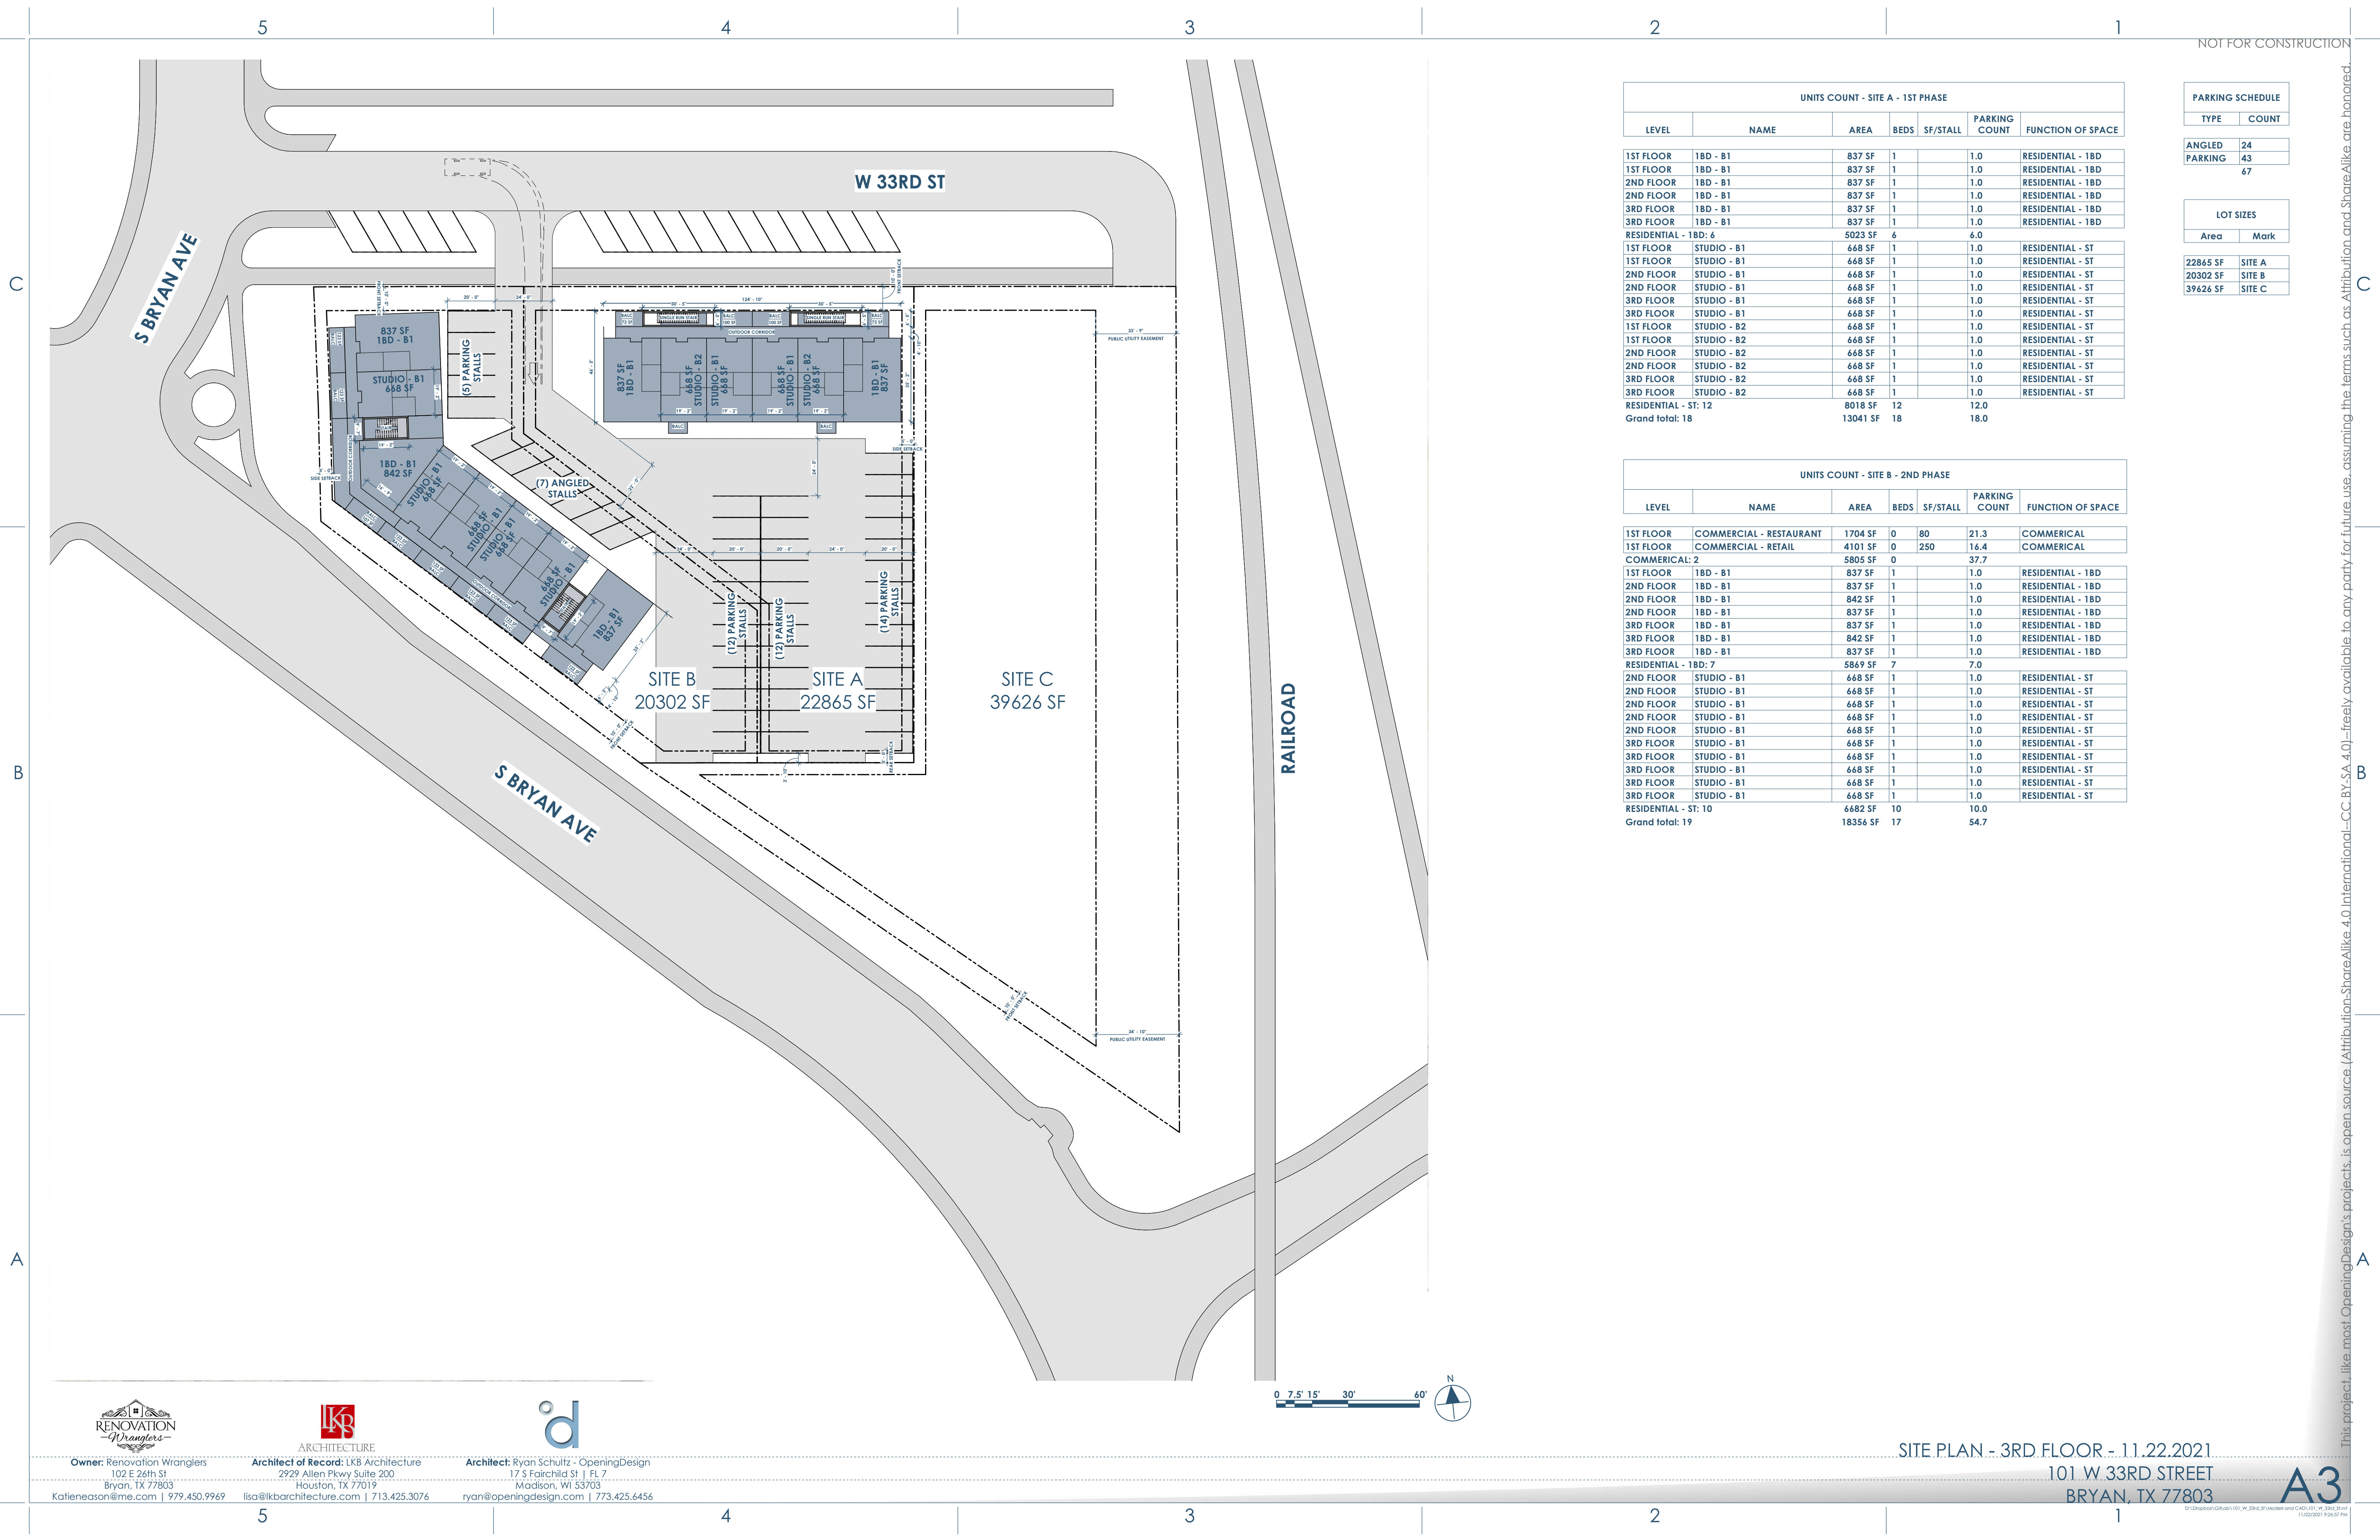

UNITS COUNT - SITE A - 1ST PHASE						
LEVEL	NAME	AREA	BEDS	SF/STALL	PARKING COUNT	FUNCTION OF SPACE
1ST FLOOR	1BD - B1	837 SF	1		1.0	RESIDENTIAL - 1BD
1ST FLOOR	1BD - B1	837 SF	1		1.0	RESIDENTIAL - 1BD
2ND FLOOR	1BD - B1	837 SF	1		1.0	RESIDENTIAL - 1BD
2ND FLOOR	1BD - B1	837 SF	1		1.0	RESIDENTIAL - 1BD
3RD FLOOR	1BD - B1	837 SF	1		1.0	RESIDENTIAL - 1BD
3RD FLOOR	1BD - B1	837 SF	1		1.0	RESIDENTIAL - 1BD
RESIDENTIAL - 1BD: 6		5023 SF	6		6.0	
1ST FLOOR	STUDIO - B1	668 SF	1		1.0	RESIDENTIAL - ST
1ST FLOOR	STUDIO - B1	668 SF	1		1.0	RESIDENTIAL - ST
2ND FLOOR	STUDIO - B1	668 SF	1		1.0	RESIDENTIAL - ST
2ND FLOOR	STUDIO - B1	668 SF	1		1.0	RESIDENTIAL - ST
3RD FLOOR	STUDIO - B1	668 SF	1		1.0	RESIDENTIAL - ST
3RD FLOOR	STUDIO - B1	668 SF	1		1.0	RESIDENTIAL - ST
1ST FLOOR	STUDIO - B2	668 SF	1		1.0	RESIDENTIAL - ST
1ST FLOOR	STUDIO - B2	668 SF	1		1.0	RESIDENTIAL - ST
2ND FLOOR	STUDIO - B2	668 SF	1		1.0	RESIDENTIAL - ST
2ND FLOOR	STUDIO - B2	668 SF	1		1.0	RESIDENTIAL - ST
3RD FLOOR	STUDIO - B2	668 SF	1		1.0	RESIDENTIAL - ST
3RD FLOOR	STUDIO - B2	668 SF	1		1.0	RESIDENTIAL - ST
RESIDENTIAL - ST: 12		8018 SF	12		12.0	
Grand total: 18		13041 SF	18		18.0	

PARKING SCHEDULE	
TYPE	COUNT
ANGLED	24
PARKING	43
	67


LOT SIZES	
Area	Mark
22865 SF	SITE A
20302 SF	SITE B
39626 SF	SITE C

UNITS COUNT - SITE B - 2ND PHASE						
LEVEL	NAME	AREA	BEDS	SF/STALL	PARKING COUNT	FUNCTION OF SPACE
1ST FLOOR	COMMERCIAL - RESTAURANT	1704 SF	0	80	21.3	COMMERCIAL
1ST FLOOR	COMMERCIAL - RETAIL	4101 SF	0	250	16.4	COMMERCIAL
COMMERCIAL: 2		5805 SF	0		37.7	
1ST FLOOR	1BD - B1	837 SF	1		1.0	RESIDENTIAL - 1BD
2ND FLOOR	1BD - B1	837 SF	1		1.0	RESIDENTIAL - 1BD
2ND FLOOR	1BD - B1	842 SF	1		1.0	RESIDENTIAL - 1BD
2ND FLOOR	1BD - B1	837 SF	1		1.0	RESIDENTIAL - 1BD
3RD FLOOR	1BD - B1	837 SF	1		1.0	RESIDENTIAL - 1BD
3RD FLOOR	1BD - B1	842 SF	1		1.0	RESIDENTIAL - 1BD
3RD FLOOR	1BD - B1	837 SF	1		1.0	RESIDENTIAL - 1BD
RESIDENTIAL - 1BD: 7		5869 SF	7		7.0	
2ND FLOOR	STUDIO - B1	668 SF	1		1.0	RESIDENTIAL - ST
2ND FLOOR	STUDIO - B1	668 SF	1		1.0	RESIDENTIAL - ST
2ND FLOOR	STUDIO - B1	668 SF	1		1.0	RESIDENTIAL - ST
2ND FLOOR	STUDIO - B1	668 SF	1		1.0	RESIDENTIAL - ST
2ND FLOOR	STUDIO - B1	668 SF	1		1.0	RESIDENTIAL - ST
3RD FLOOR	STUDIO - B1	668 SF	1		1.0	RESIDENTIAL - ST
3RD FLOOR	STUDIO - B1	668 SF	1		1.0	RESIDENTIAL - ST
3RD FLOOR	STUDIO - B1	668 SF	1		1.0	RESIDENTIAL - ST
3RD FLOOR	STUDIO - B1	668 SF	1		1.0	RESIDENTIAL - ST
3RD FLOOR	STUDIO - B1	668 SF	1		1.0	RESIDENTIAL - ST
RESIDENTIAL - ST: 10		6682 SF	10		10.0	
Grand total: 19		18356 SF	17		54.7	


Renovation Wranglers
 Owner: Renovation Wranglers
 102 E 26th St
 Bryan, TX 77803
 katieneason@me.com | 979.450.9969

LKB ARCHITECTURE
 Architect of Record: LKB Architecture
 2929 Allen Pkwy Suite 200
 Houston, TX 77019
 lisa@lkbarchitecture.com | 713.425.3076

d ARCHITECT
 Architect: Ryan Schultz - OpeningDesign
 17 S Fairchild St | FL 7
 Madison, WI 53703
 ryan@openingdesign.com | 773.425.6456

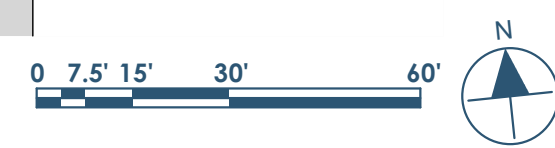

SITE PLAN - 3RD FLOOR - 11.22.2021
 101 W 33RD STREET
 BRYAN, TX 77803

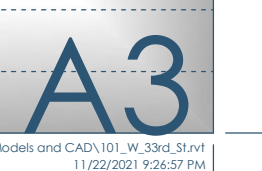

This project, like most OpeningDesign's projects, is open source. (Attribution-ShareAlike 4.0 International) - CC BY-SA 4.0 - freely available to any party for future use, assuming the terms such as Attribution and ShareAlike are honored.