


C

B

A

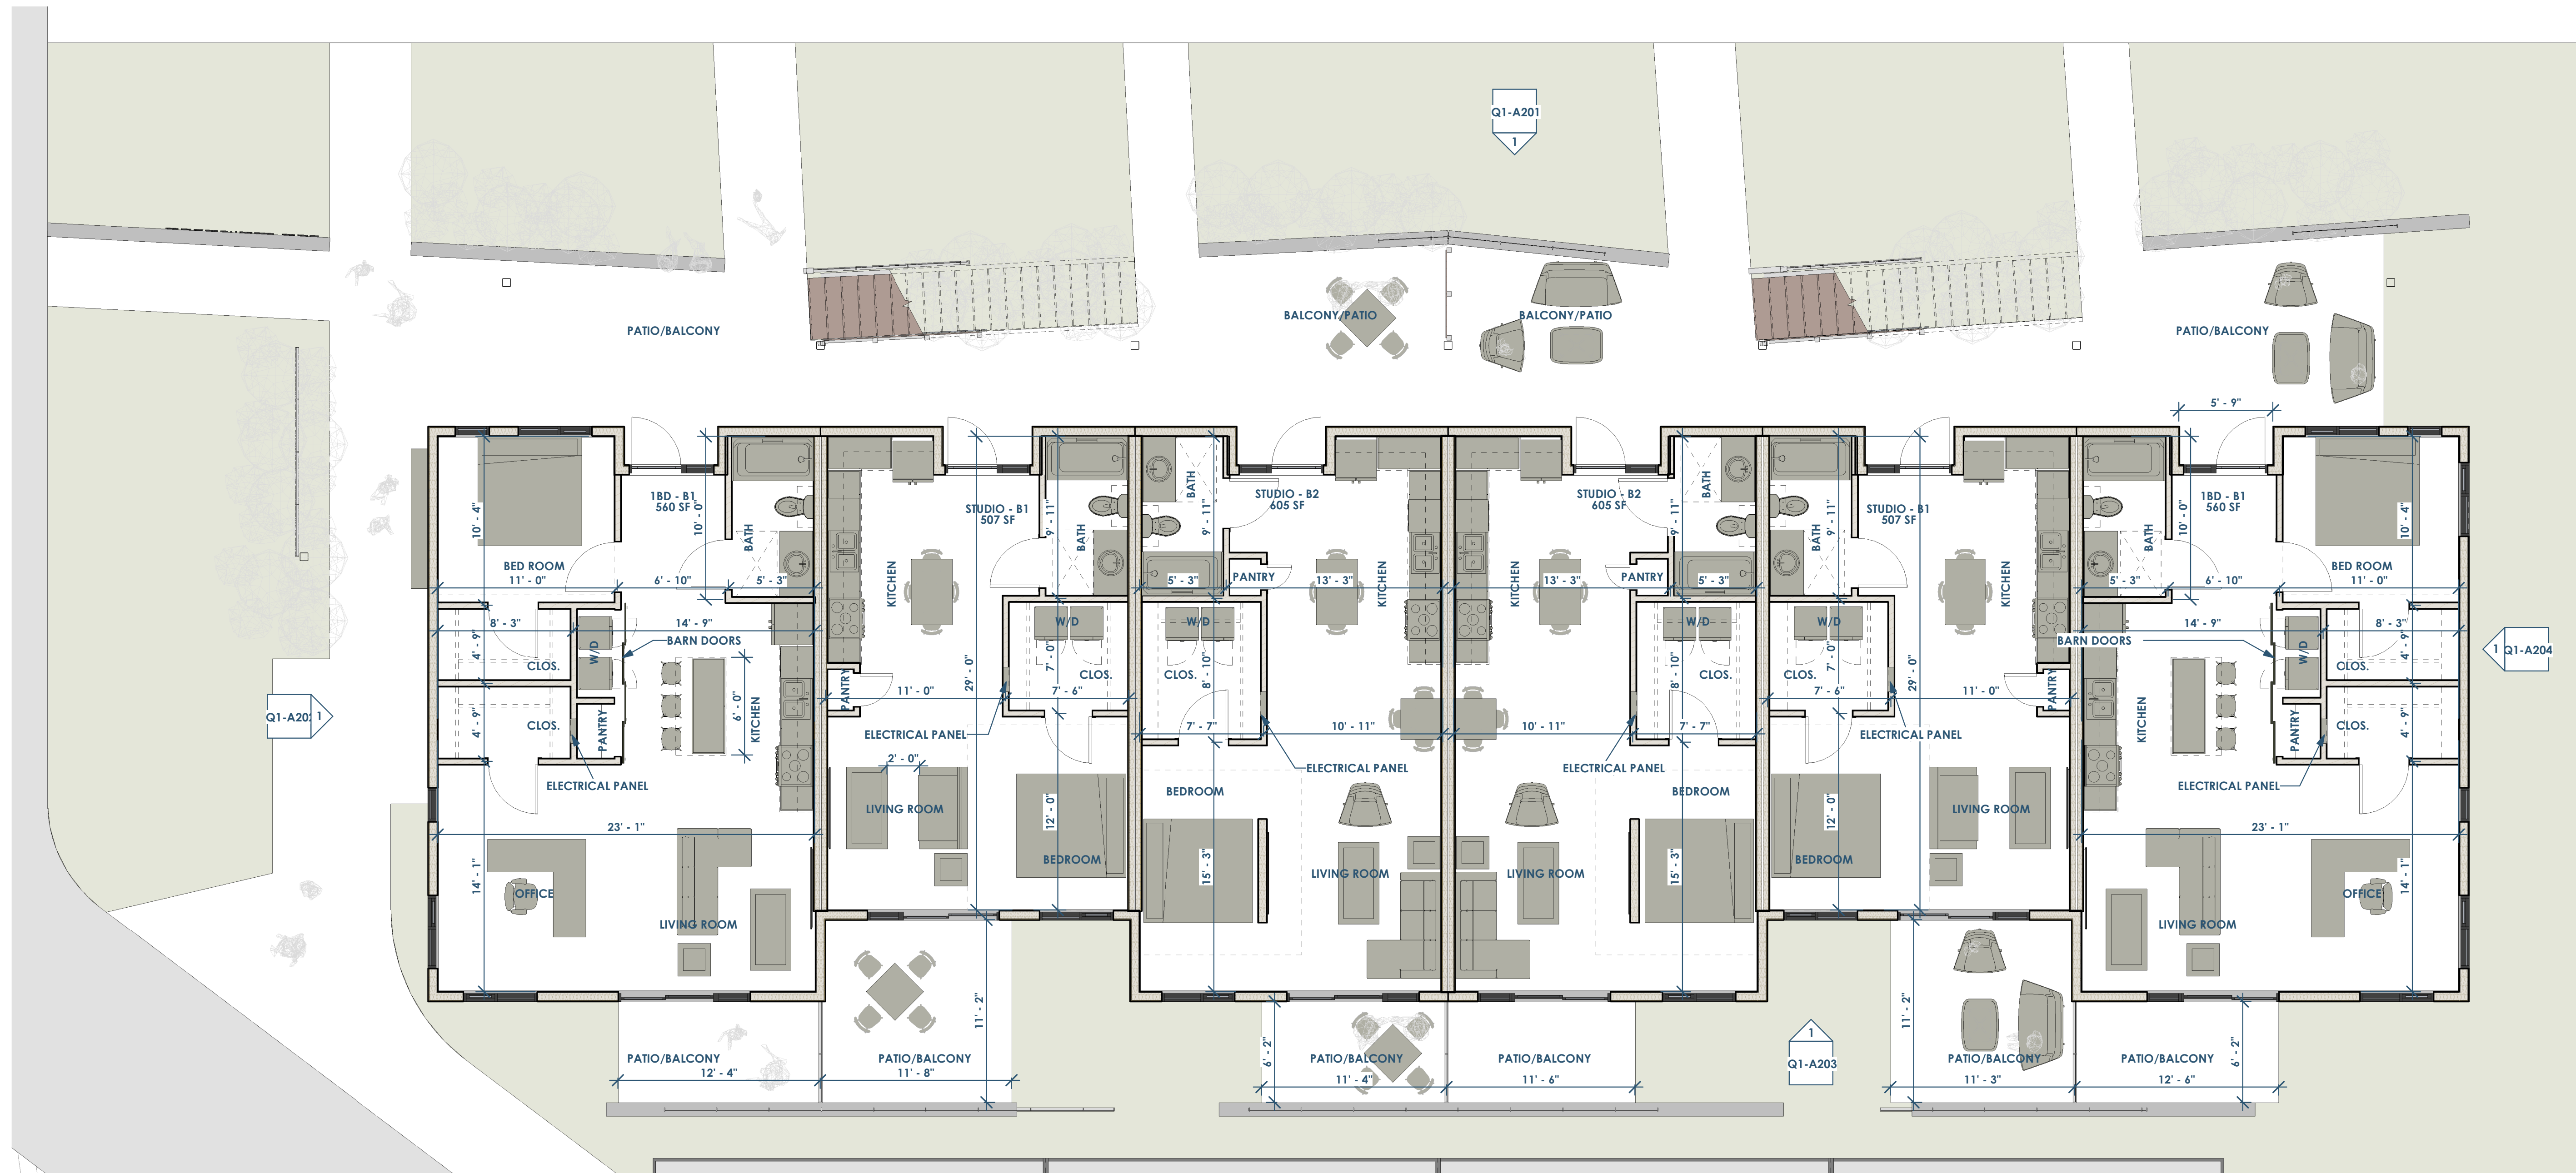

1
Q1-A101
OPTION 1 - FLOOR PLAN - 1ST
3/16" = 1'-0"



Owner: Renovation Wranglers
102 E 26th St
Bryan, TX 77803
katieneason@me.com | 979.450.9969

Architect of Record: LKB Architecture
2929 Allen Pkwy Suite 200
Houston, TX 77019
lisa@lkbarchitecture.com | 713.425.3076

Architect: Ryan Schultz - OpeningDesign
17 S Fairchild St | FL 7
Madison, WI 53703
ryan@openingdesign.com | 773.425.6456

OPTION 1 - FLOOR PLAN - 1ST - 01.24.2022
101 W 33RD STREET
BRYAN, TX 77803

Q1-A101

This project, like most OpeningDesign's projects, is open source. (Attribution-ShareAlike 4.0 International-CC BY-SA 4.0)-freely available to any party for future use, assuming the terms such as Attribution and ShareAlike are honored.

5

4

3


2

1

C

B

A

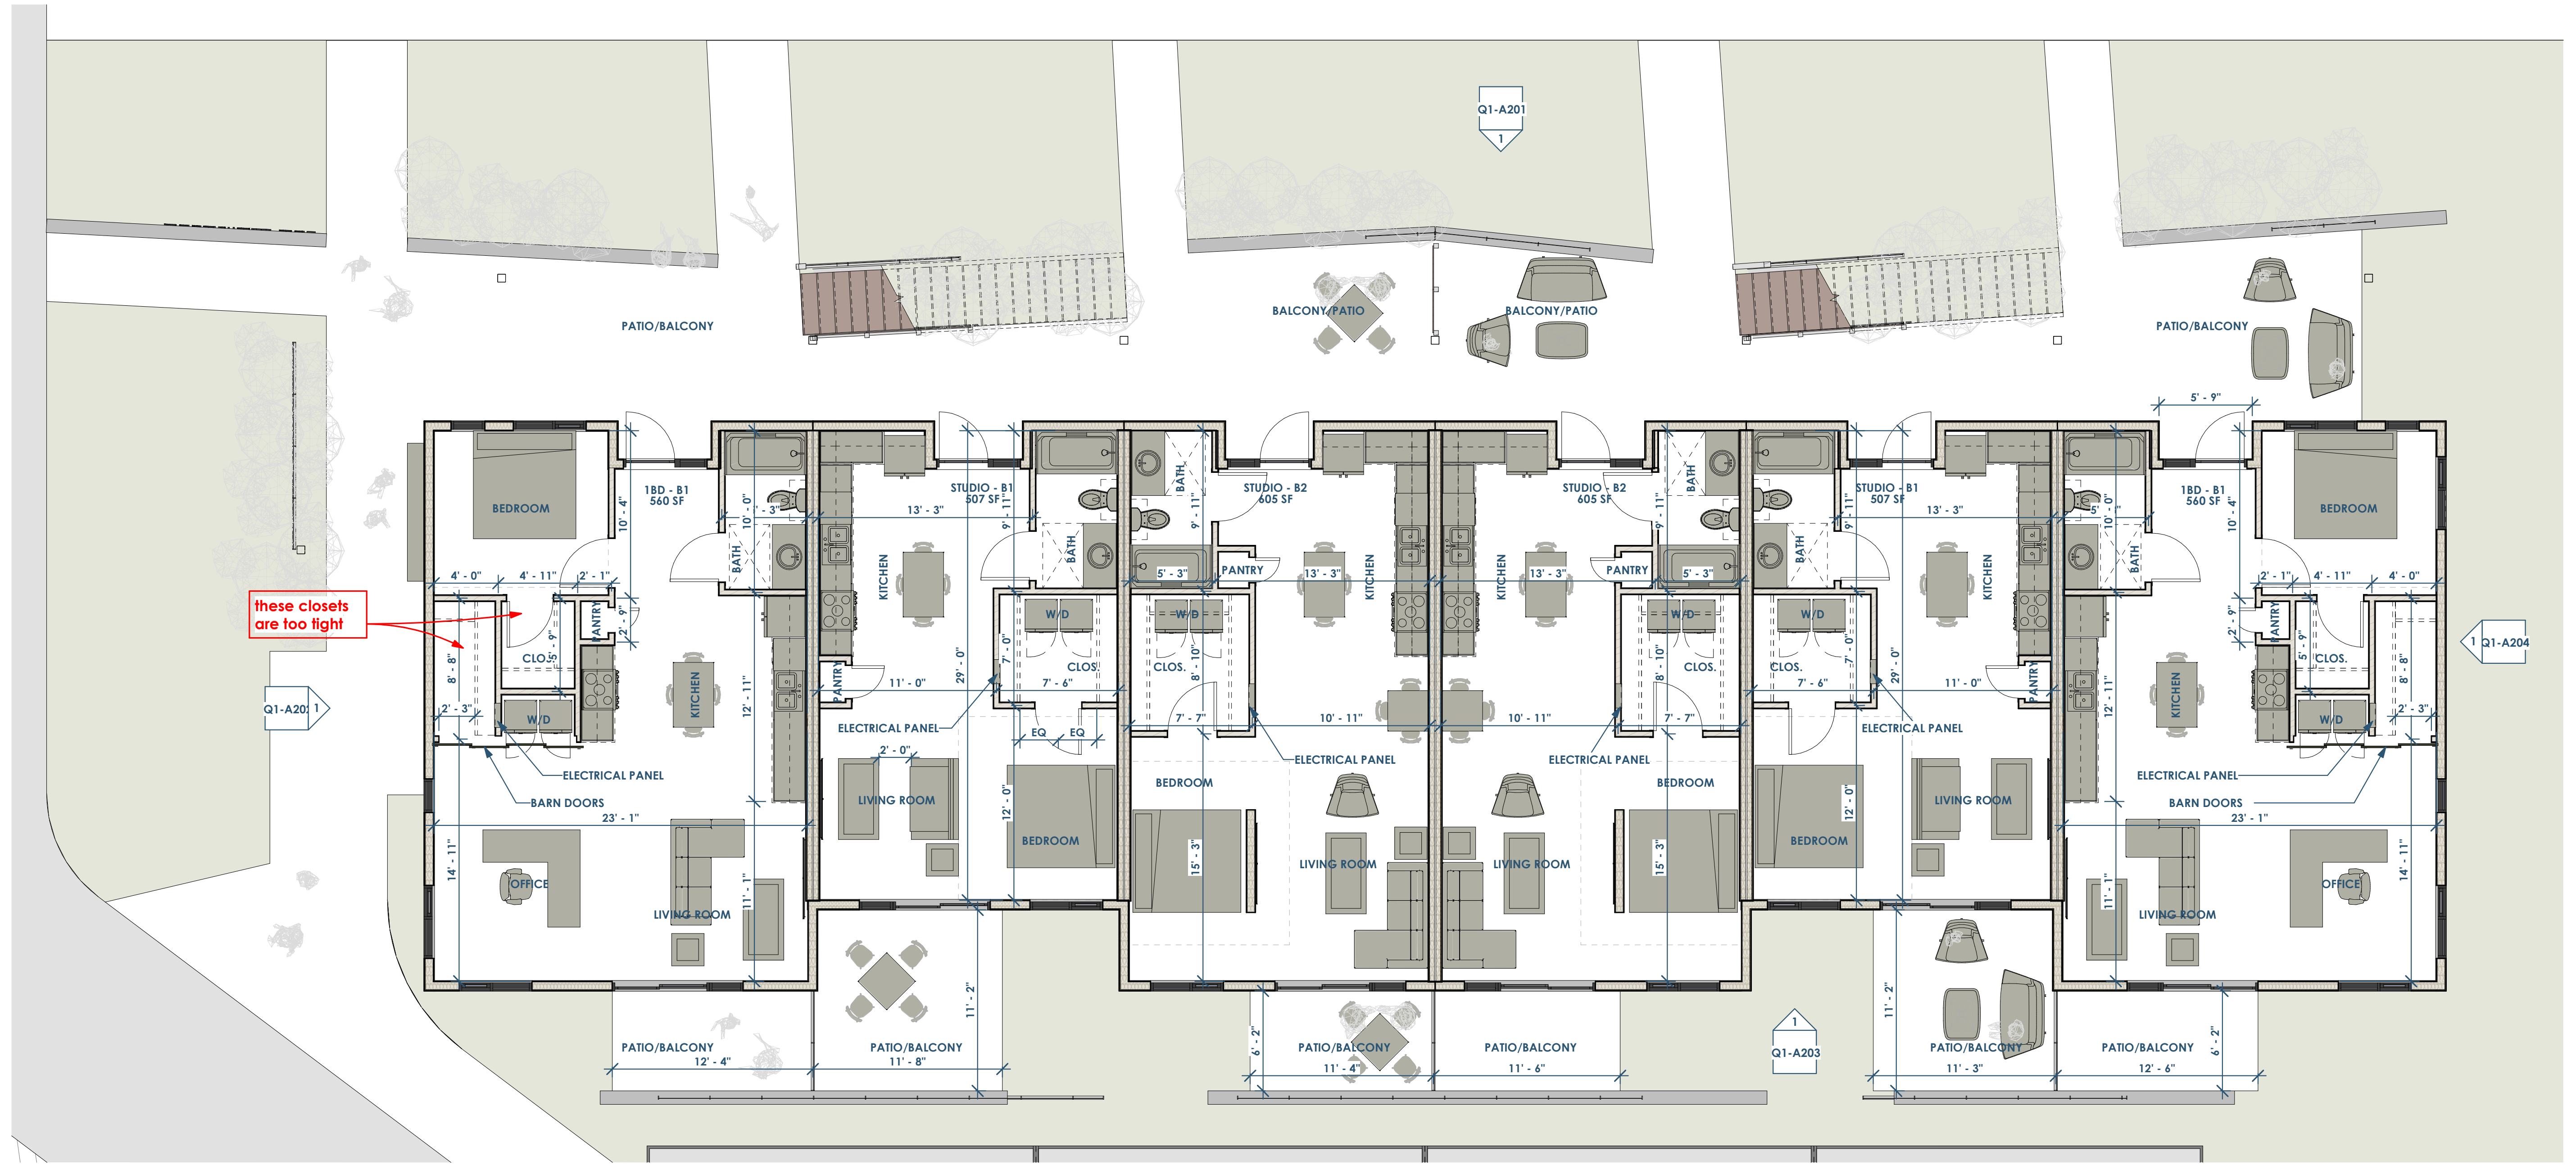

1 OPTION 2 - FLOOR PLAN - 1ST
 Q2-A101 3/16" = 1'-0"



Owner: Renovation Wranglers
 102 E 26th St
 Bryan, TX 77803
 katieneason@me.com | 979.450.9969

Architect of Record: LKB Architecture
 2929 Allen Pkwy Suite 200
 Houston, TX 77019
 lisa@lkbarchitecture.com | 713.425.3076

Architect: Ryan Schultz - Opening Design
 17 S Fairchild St | FL 7
 Madison, WI 53703
 ryan@openingdesign.com | 773.425.6456

OPTION 2 - FLOOR PLAN - 1ST - 01.24.2022

101 W 33RD STREET
 BRYAN, TX 77803

Q2-A101

5

4

3

2

1

This project, like most OpeningDesign's projects, is open source. (Attribution-ShareAlike 4.0 International--CC BY-SA 4.0)--freely available to any party for future use, assuming the terms such as Attribution and ShareAlike are honored.