


5

4

3

2

1

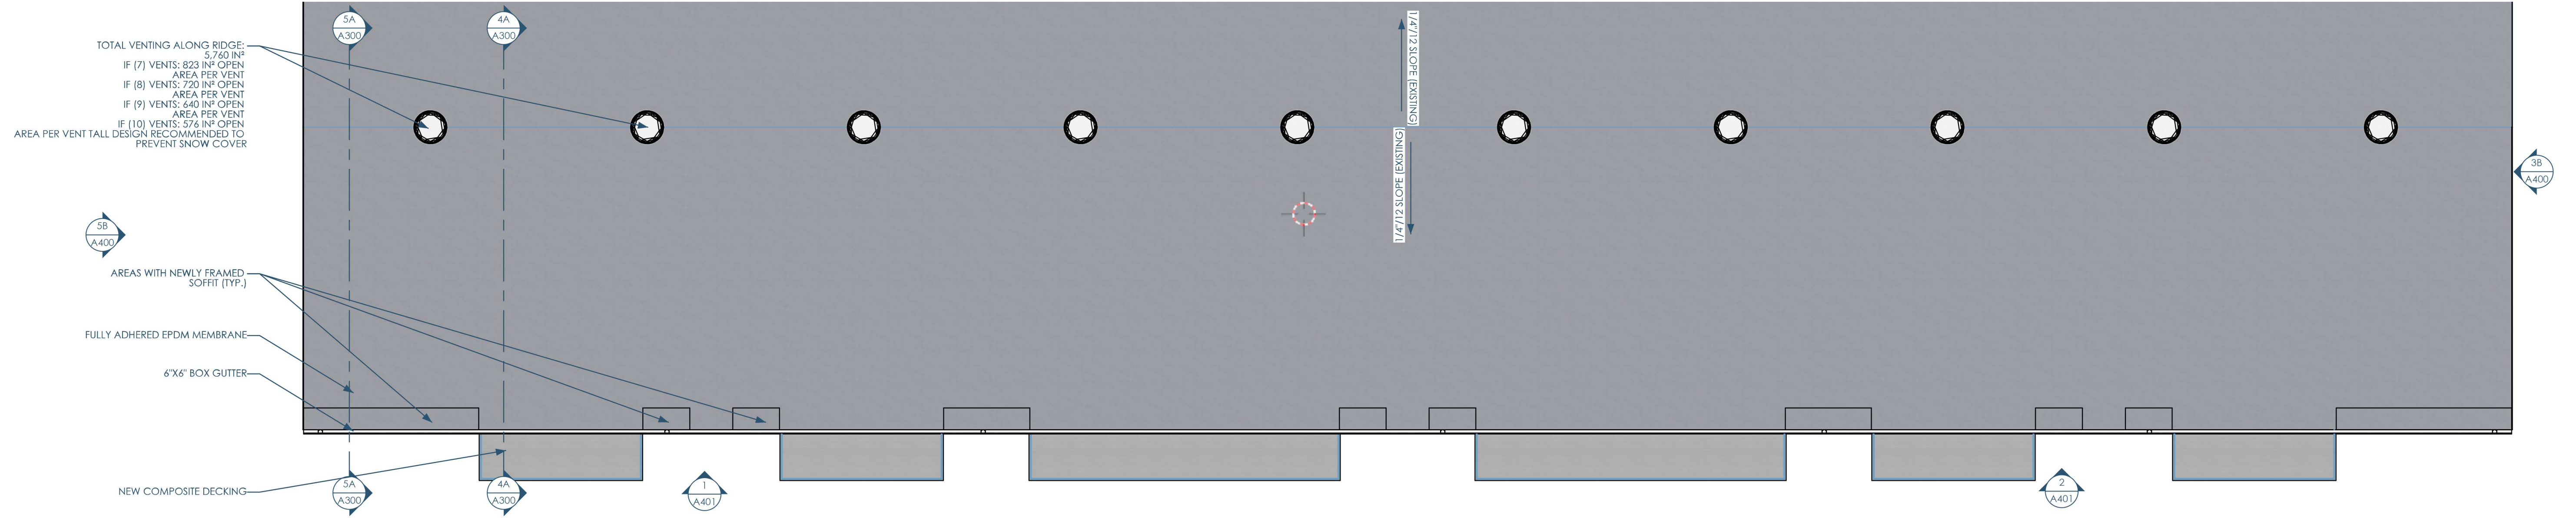

TOTAL VENTING ALONG RIDGE:
 5,760 IN²
 IF (7) VENTS: 823 IN² OPEN AREA PER VENT
 IF (8) VENTS: 720 IN² OPEN AREA PER VENT
 IF (9) VENTS: 640 IN² OPEN AREA PER VENT
 IF (10) VENTS: 576 IN² OPEN AREA PER VENT
 AREA PER VENT TALL DESIGN RECOMMENDED TO PREVENT SNOW COVER

5B
A400

AREAS WITH NEWLY FRAMED SOFFIT (TYP.)

FULLY ADHERED EPDM MEMBRANE

6"x6" BOX GUTTER

NEW COMPOSITE DECKING

5A
A300

4A
A300

1
A401

2
A401

3B
A400

5C/A103 ROOF PLAN
1/8"=1'-0"



Owner: J.K. Rock, LLC
 4929 Chalef Gardens Rd
 Fitchburg WI 53711
 josh@jrockhomes.com | 262.573.5310

Architect: OpeningDesign
 17 S Fairchild | FL 7
 Madison, WI 53703
 ryan@openingdesign.com | 773.425.6456

ROOF PLAN
 BELMAR APARTMENT HOMES - FACADE RENOVATION
 2111 RED ARROW TRAIL, FITCHBURG, WI 53711

A103

5

4

3

2

1

This project, like most OpeningDesign's projects, is open source (Attribution-ShareAlike 4.0 International=CC-BY-SA 4.0)---freely available to any party for future use, assuming the terms such as Attribution and ShareAlike are honored.