


5C/S103 RCP - ROOF FRAMING
1/8"=1'-0"



5B/S103 RCP - ENLARGED PLAN - ROOF FRAMING
3/8"=1'-0"

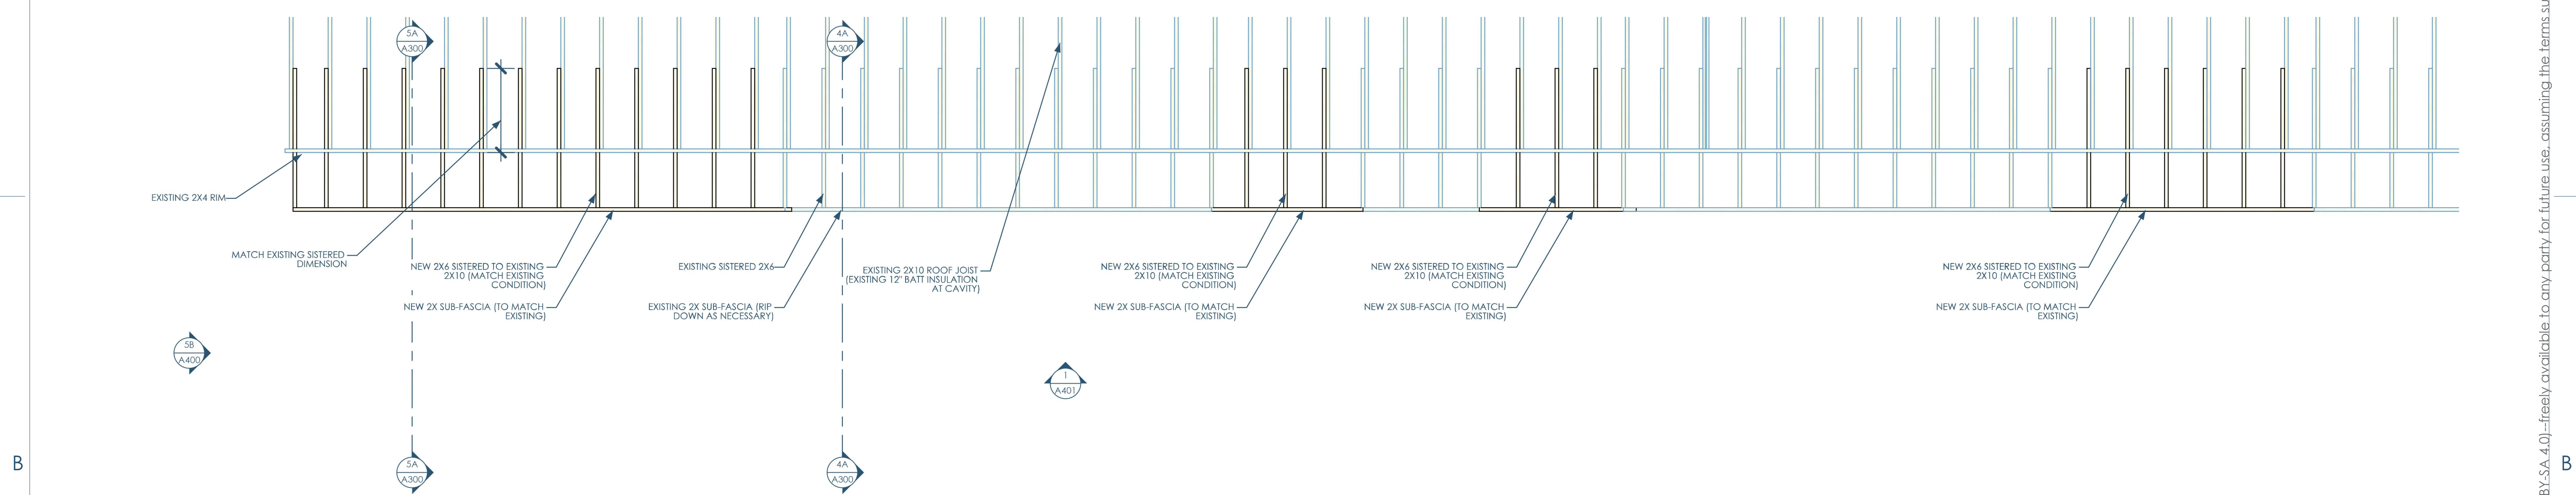

Owner: J.K. Rock, LLC
4929 Chalef Gardens Rd
Fitchburg WI 53711
josh@jrockhomes.com | 262.573.5310

Architect: OpeningDesign
17 S Fairchild | FL 7
Madison, WI 53703
ryan@openingdesign.com | 773.425.6456

ROOF FRAMING
BELMAR APARTMENT HOMES - FACADE RENOVATION
2111 RED ARROW TRAIL, FITCHBURG, WI 53711

S103

This project, like most OpeningDesign's projects, is open source (Attribution-ShareAlike 4.0 International=CC-BY-SA 4.0) - freely available to any party for future use, assuming the terms such as Attribution and ShareAlike are honored.