




4C/A400 SECTION - N\_S - LINE - E  
1/4"=1'-0"

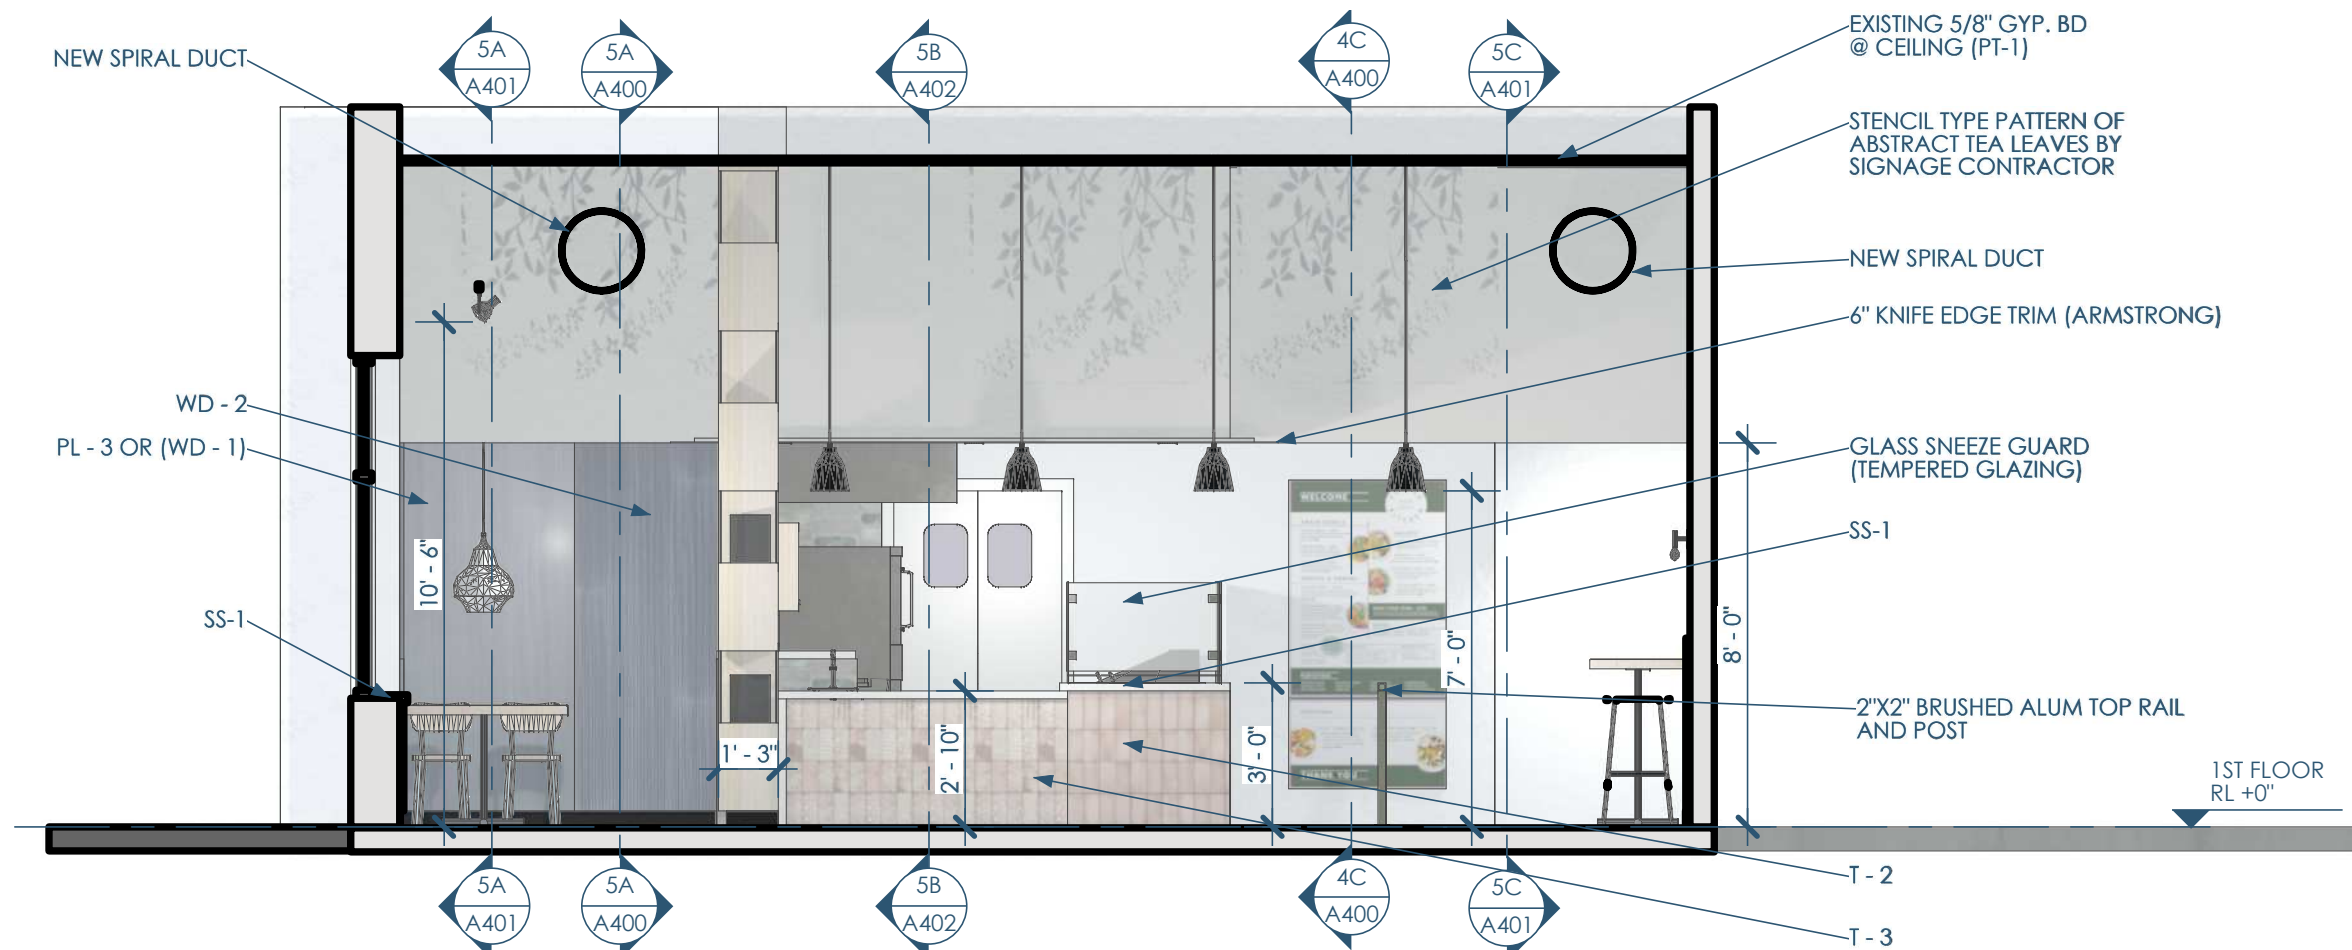

4B/A400 SECTION - E\_W - POS - S  
1/4"=1'-0"

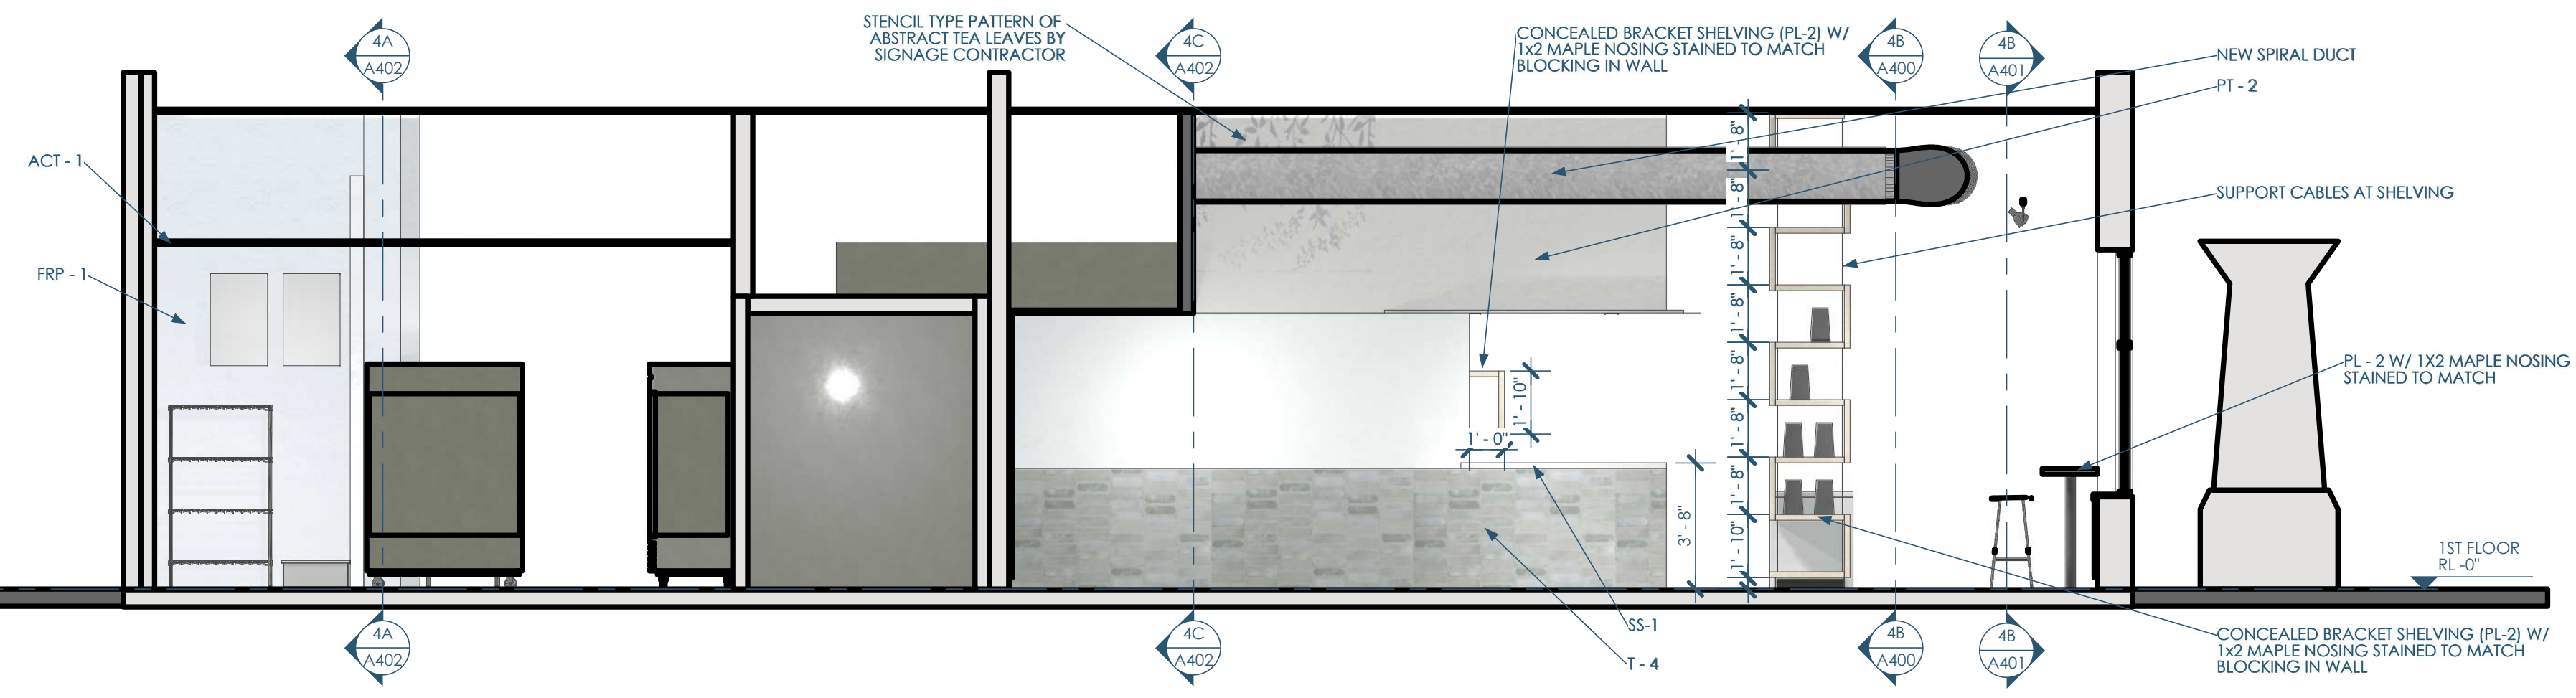

5A/A400 SECTION - N\_S - DINING - W  
1/4"=1'-0"

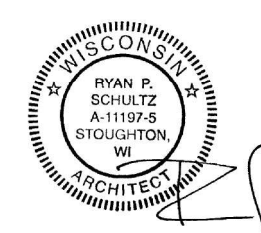

Owner: Forage Kitchen  
5352 King James Way  
Fitchburg, WI 53719  
eatforage.com


GC: Venture Construction Group  
17500 W. Liberty Lane  
New Berlin, WI 53146  
vcginc.com

Architect: OpeningDesign  
17 S Fairchild | FL 7  
Madison, WI 53703  
ryan@openingdesign.com | 773.425.6456


INTERIOR ELEVATIONS 04/24/2024  
FK - PEWAUKEE  
1390 CAPITAL DR - PEWAUKEE, WI 53072

A400


This project, like most OpeningDesign's projects, is open source (Attribution-ShareAlike 4.0 International=CC-BY-SA 4.0) - freely available to any party for future use, assuming the terms such as Attribution and ShareAlike are honored.

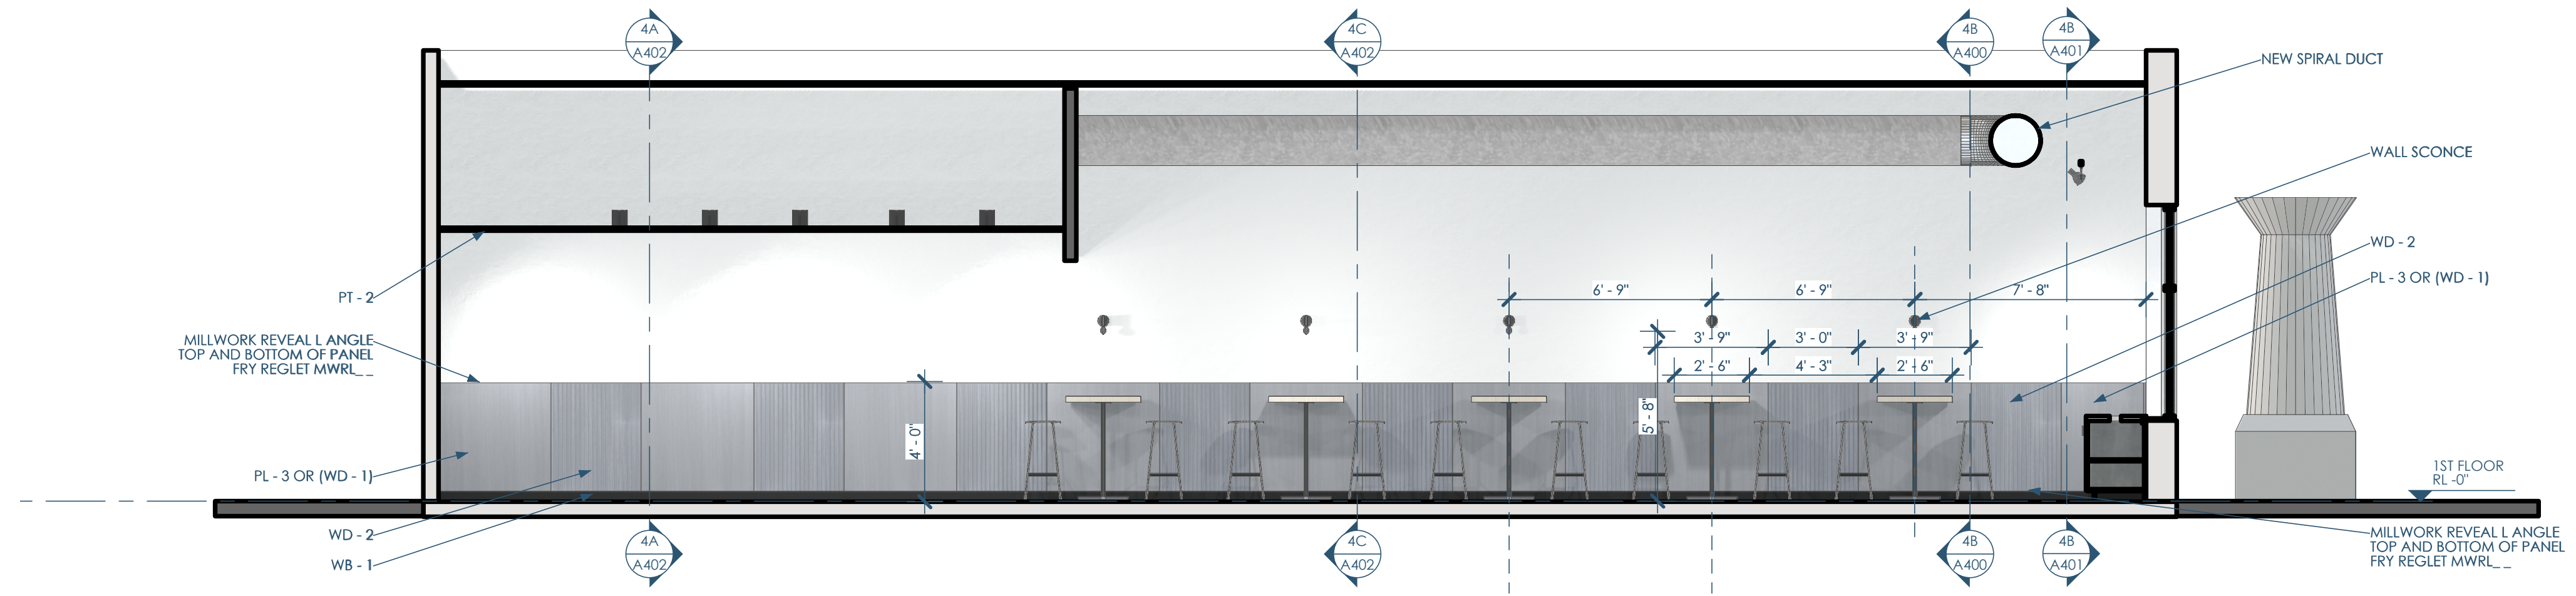


5C/A401 SECTION - N,S - LINE\_WALL - W  
1/4"=1'-0"

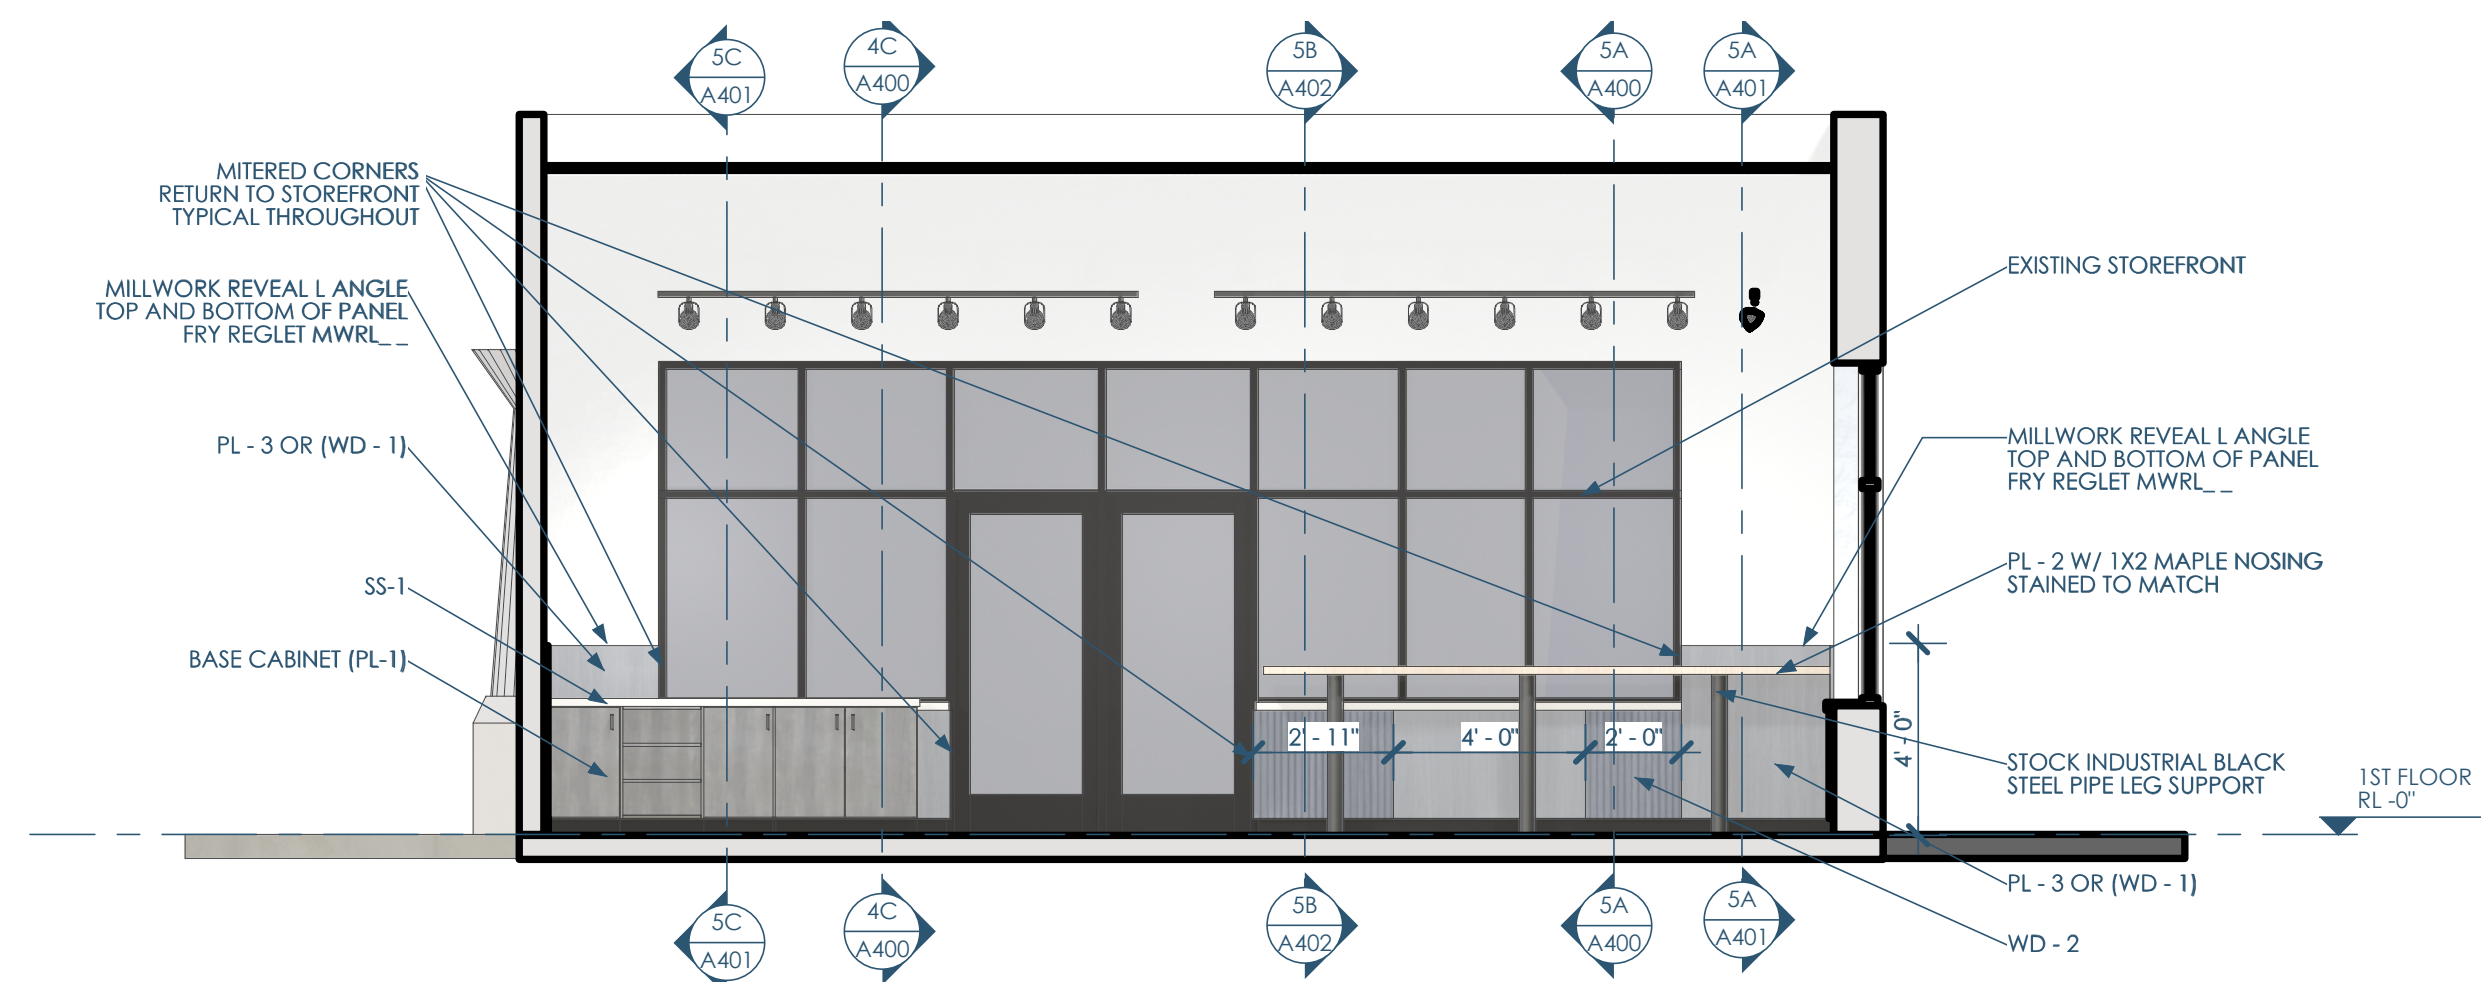

4B/A401 SECTION - E,W - POS - N  
1/4"=1'-0"

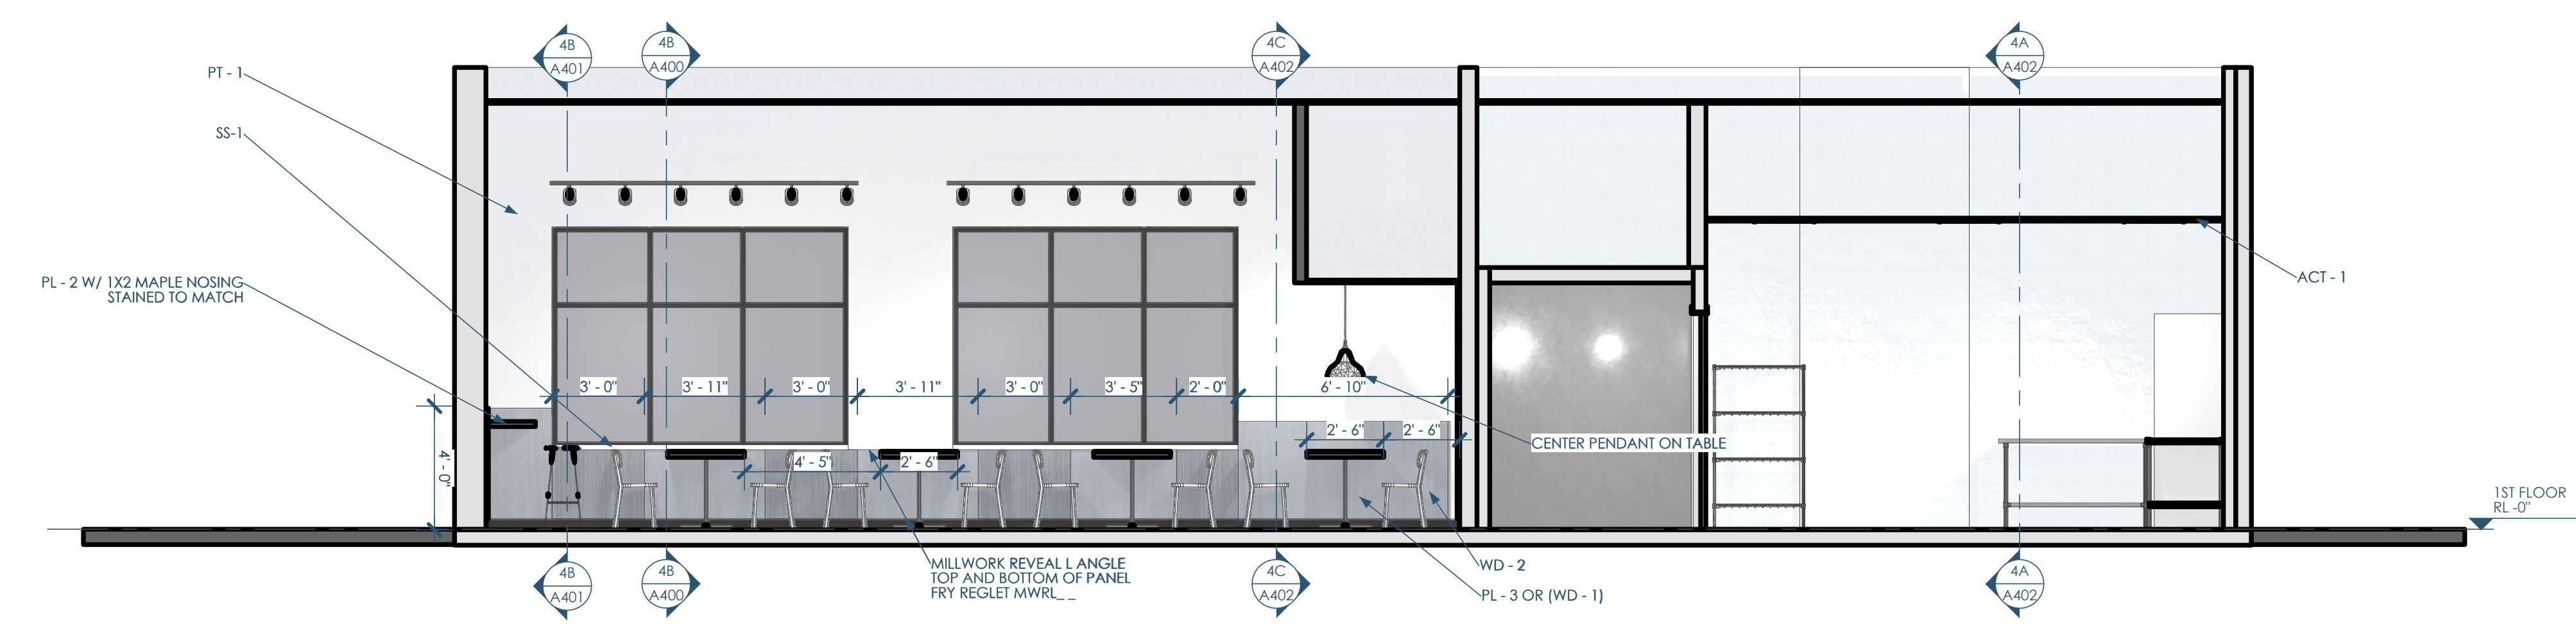

5A/A401 SECTION - N,S - DINING - E  
1/4"=1'-0"

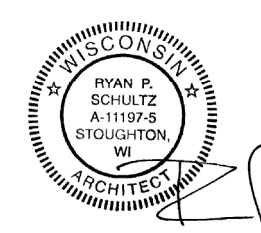

Owner: Forage Kitchen  
5352 King James Way  
Fitchburg, WI 53719  
eatforage.com

GC: Venture Construction Group  
17500 W. Liberty Lane  
New Berlin, WI 53146  
vcginc.com

Architect: OpeningDesign  
17 S Fairchild | FL 7  
Madison, WI 53703  
ryan@openingdesign.com | 773.425.6456


INTERIOR ELEVATIONS 04/24/2024  
FK - PEWAUKEE  
1390 CAPITAL DR - PEWAUKEE, WI 53072

A401


This project, like most OpeningDesign's projects, is open source. (Attribution-ShareAlike 4.0 International=CC-BY-SA 4.0)=freely available to any party for future use, assuming the terms such as Attribution and ShareAlike are honored.



4C/A402 SECTION - E\_W - HOOD - S  
1/4"=1'-0"

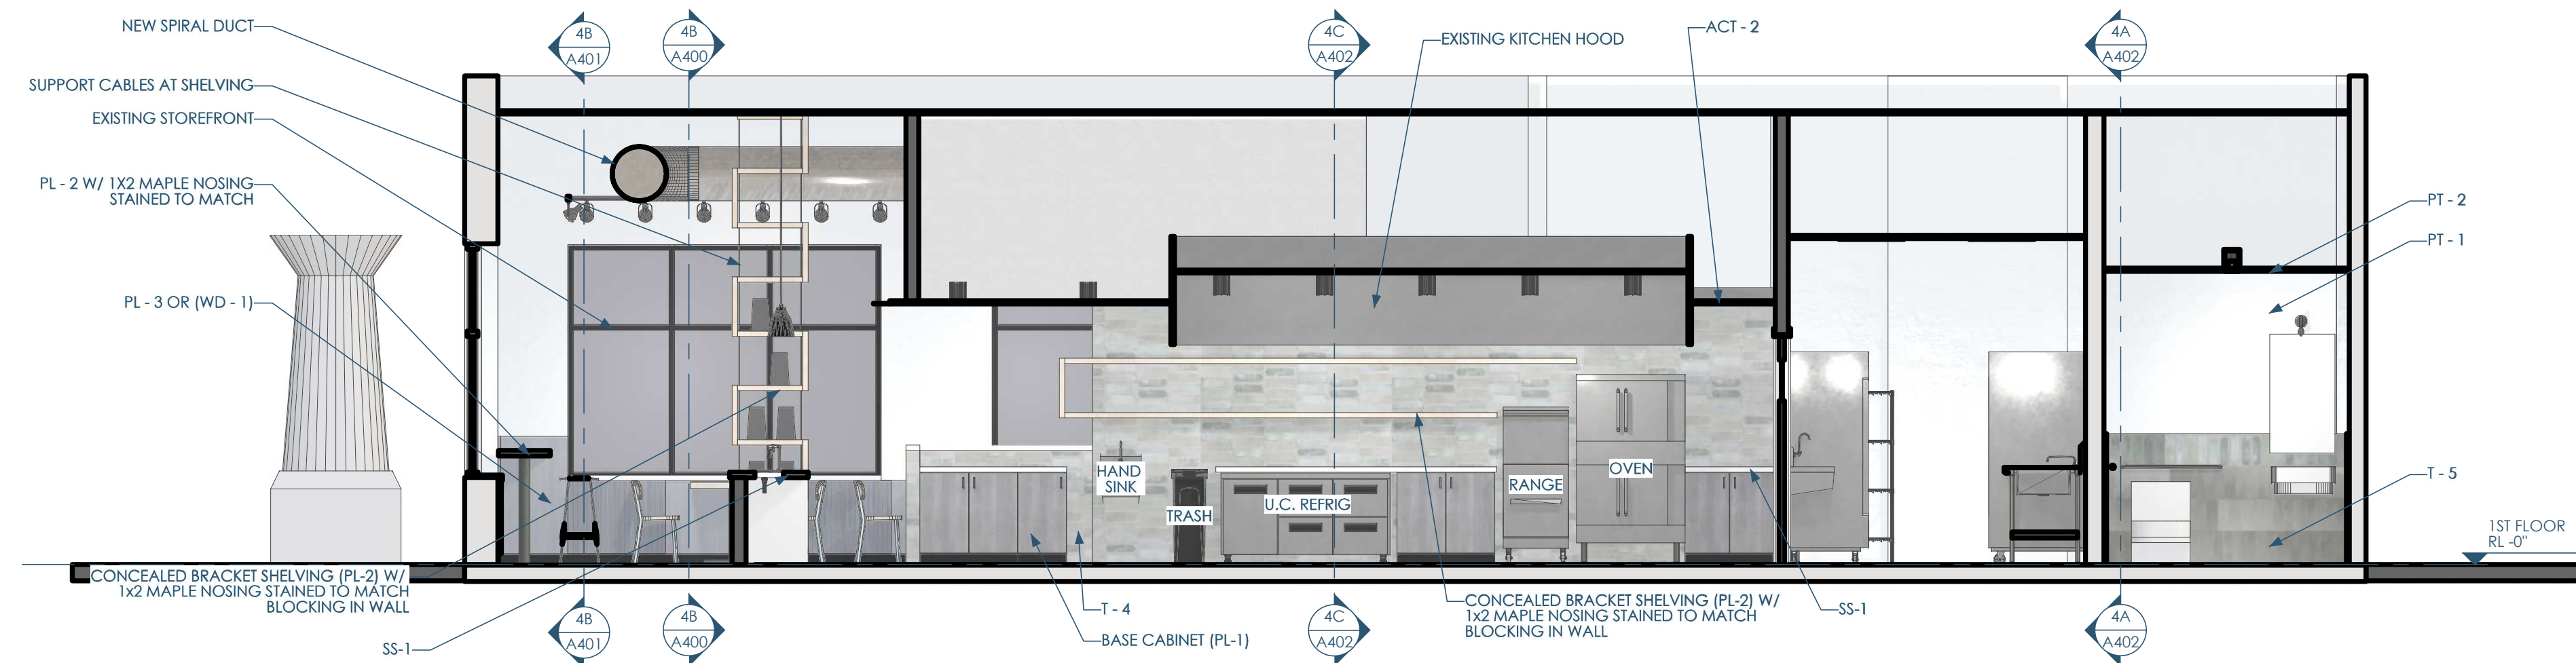

5B/A402 SECTION - N\_S - EMP - E  
1/4"=1'-0"

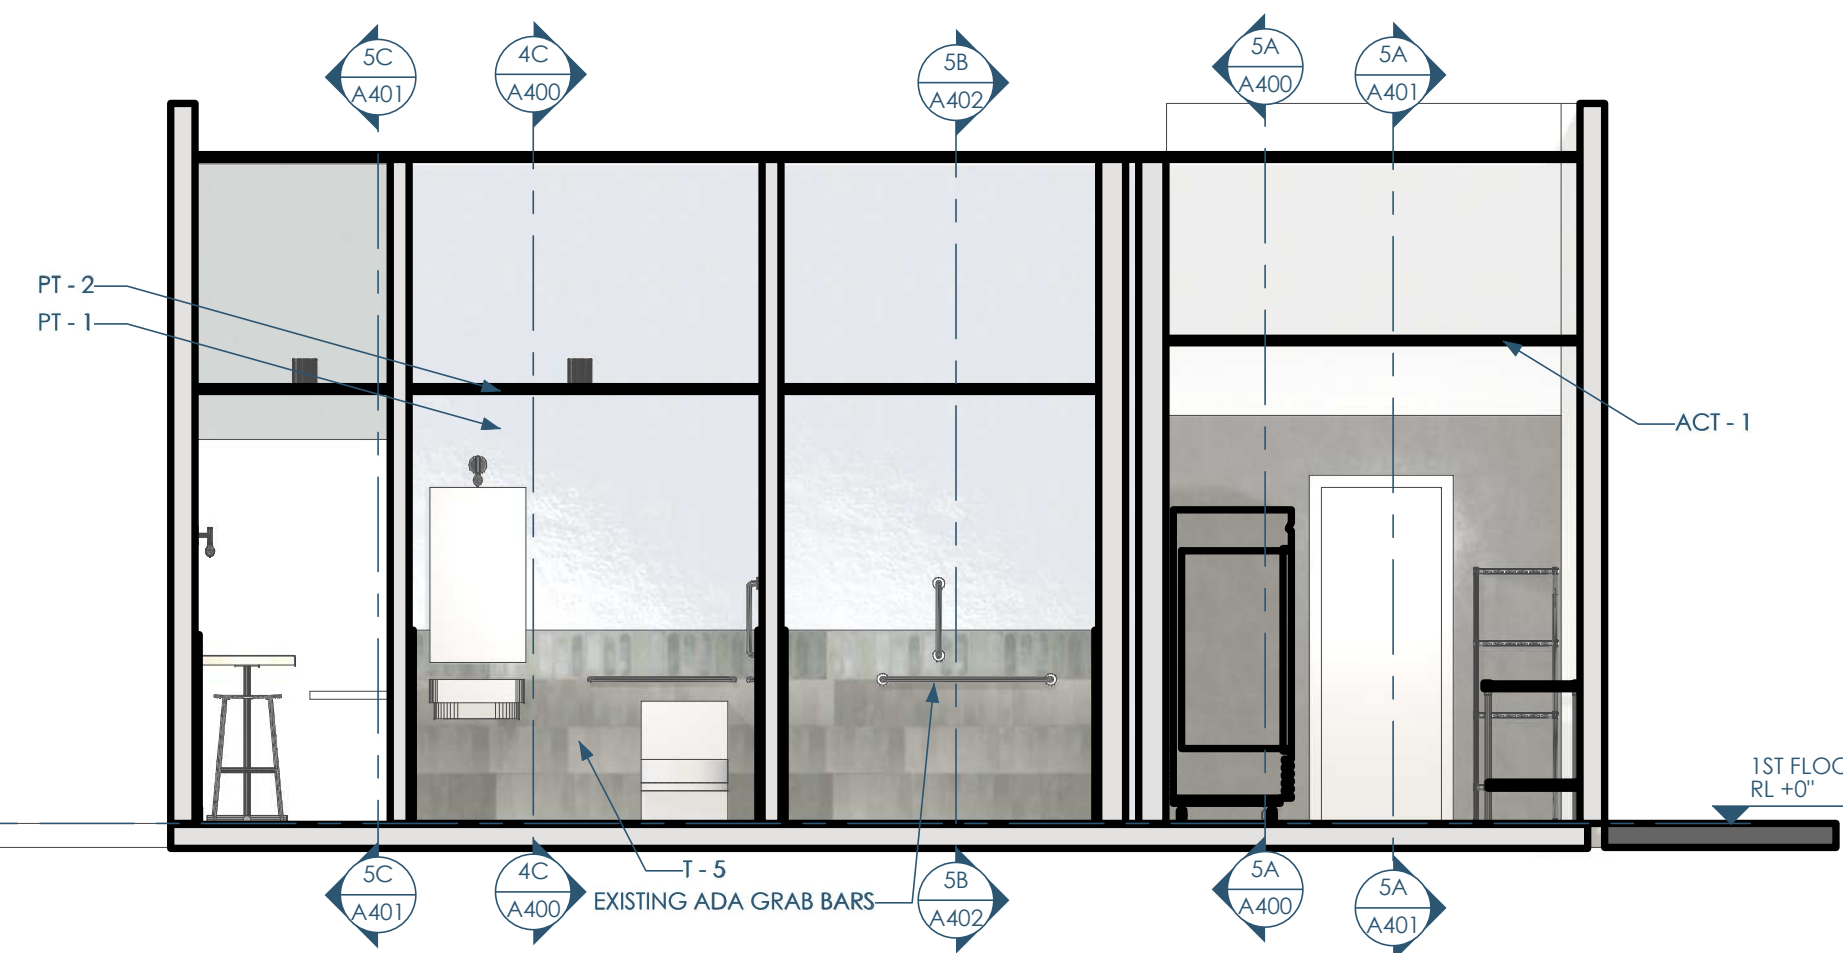


4A/A402 SECTION - E\_W - REST - N  
1/4"=1'-0"



Owner: Forage Kitchen  
5352 King James Way  
Fitchburg, WI 53719  
eatforage.com

GC: Venture Construction Group  
17500 W. Liberty Lane  
New Berlin, WI 53146  
vcginc.com

Architect: OpeningDesign  
17 S Fairchild | FL 7  
Madison, WI 53703  
ryan@openingdesign.com | 773.425.6456

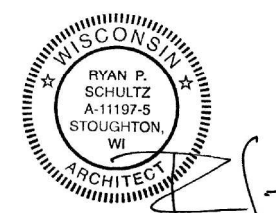

INTERIOR ELEVATIONS 04/24/2024  
FK - PEWAUKEE  
1390 CAPITAL DR - PEWAUKEE, WI 53072

A402

This project, like most OpeningDesign's projects, is open source (Attribution-ShareAlike 4.0 International=CC-BY-SA 4.0)=freely available to any party for future use, assuming the terms such as Attribution and ShareAlike are honored.