



4B/A400 SECTION - SOUTH - BOOTH
1/4"=1'-0"

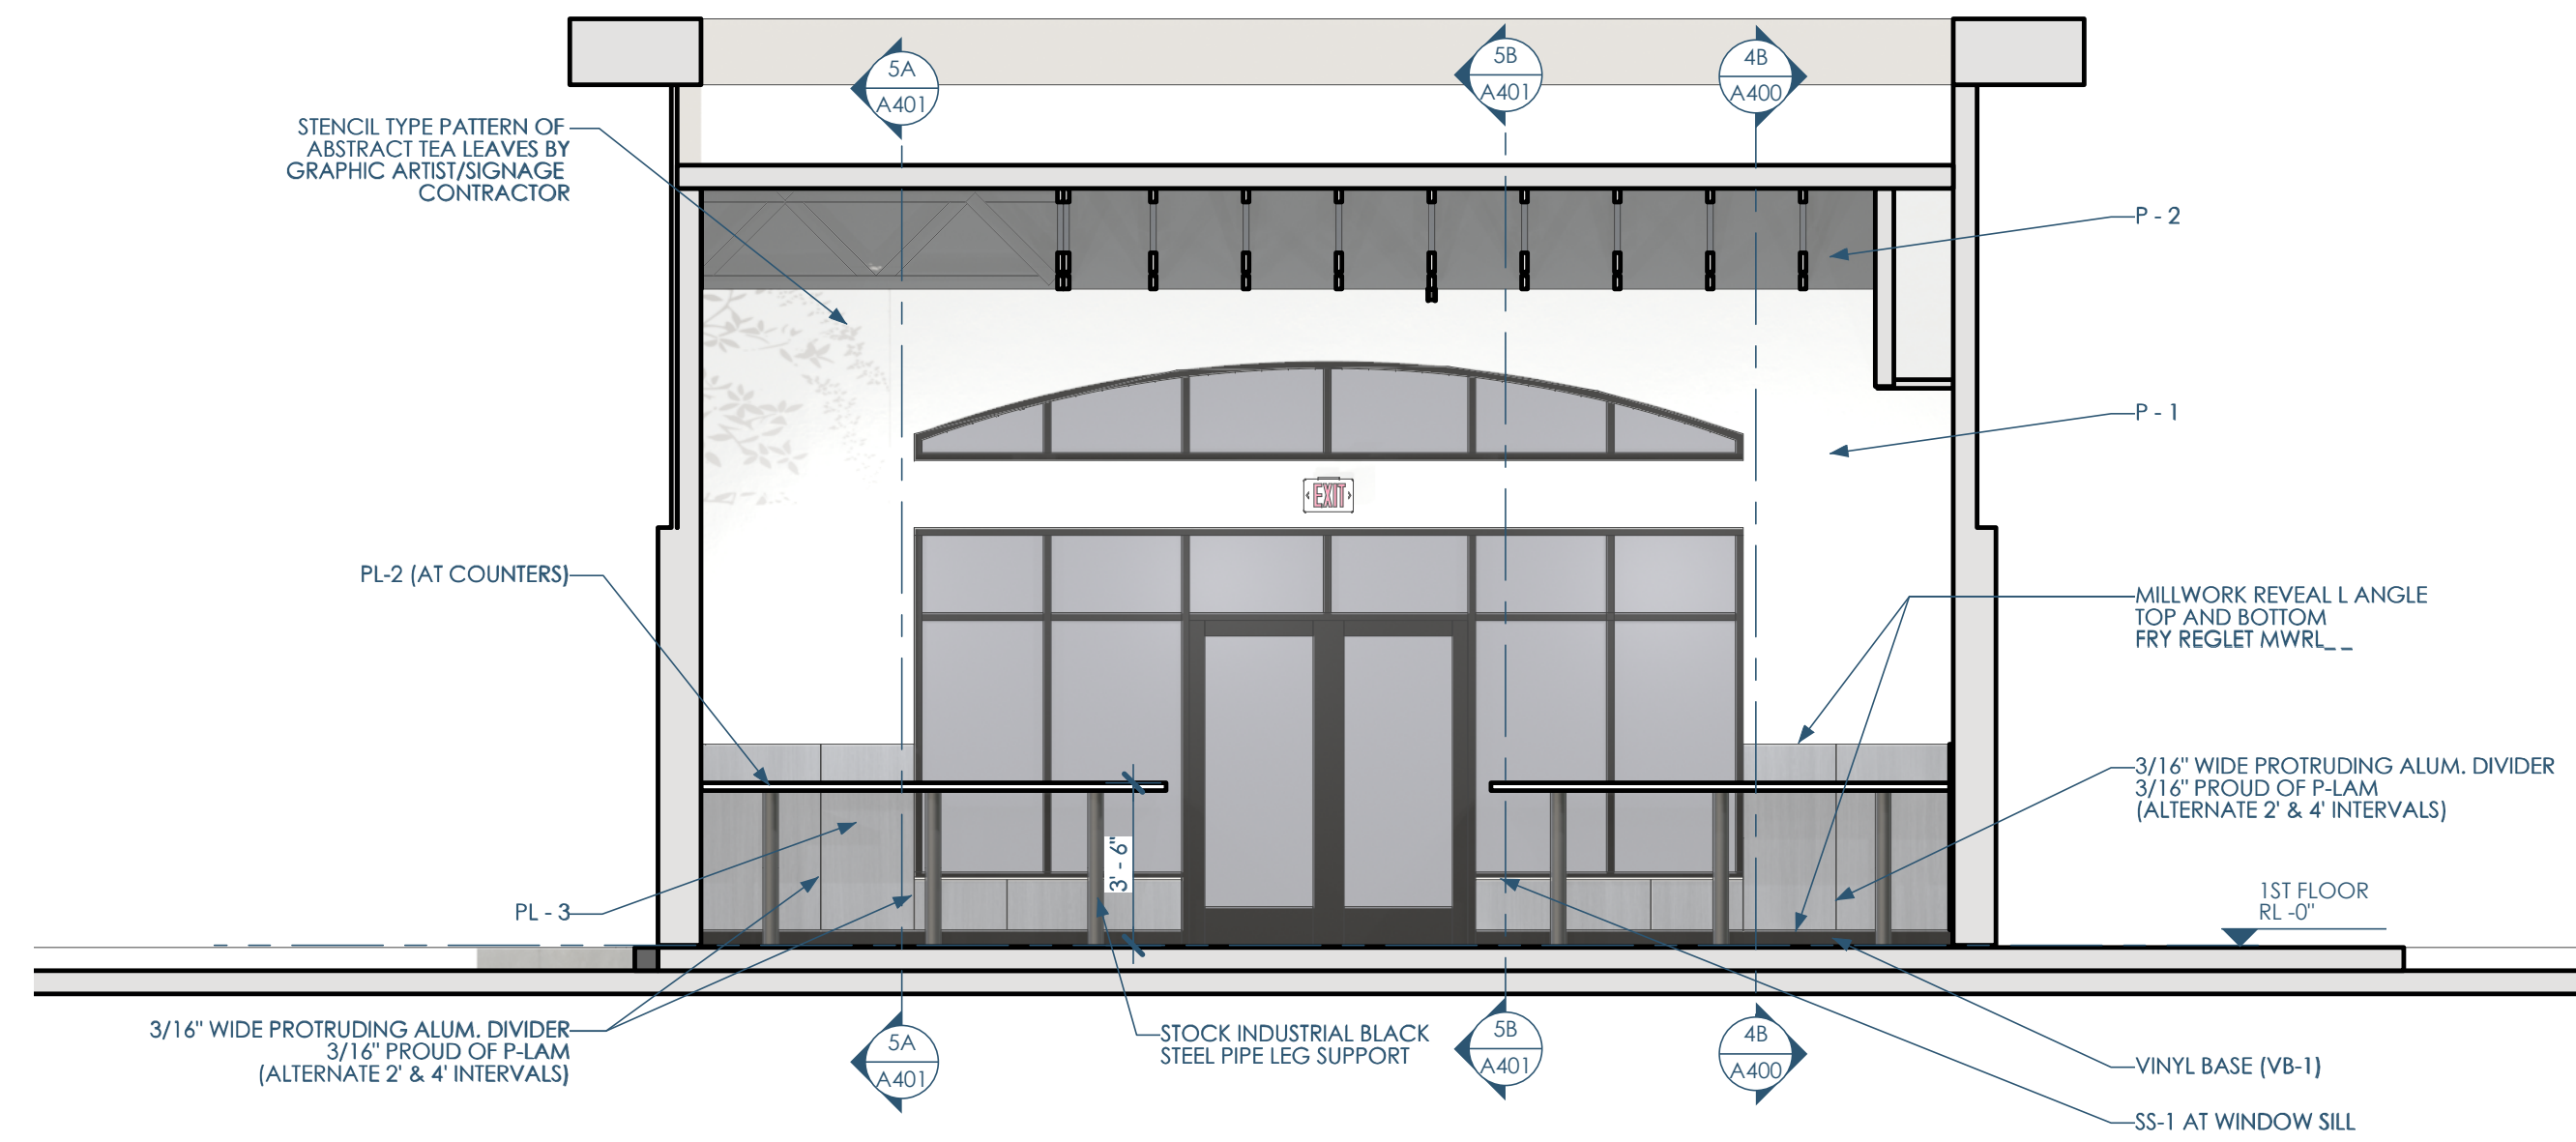

5A/A400 SECTION - EAST - FRONT
1/4"=1'-0"

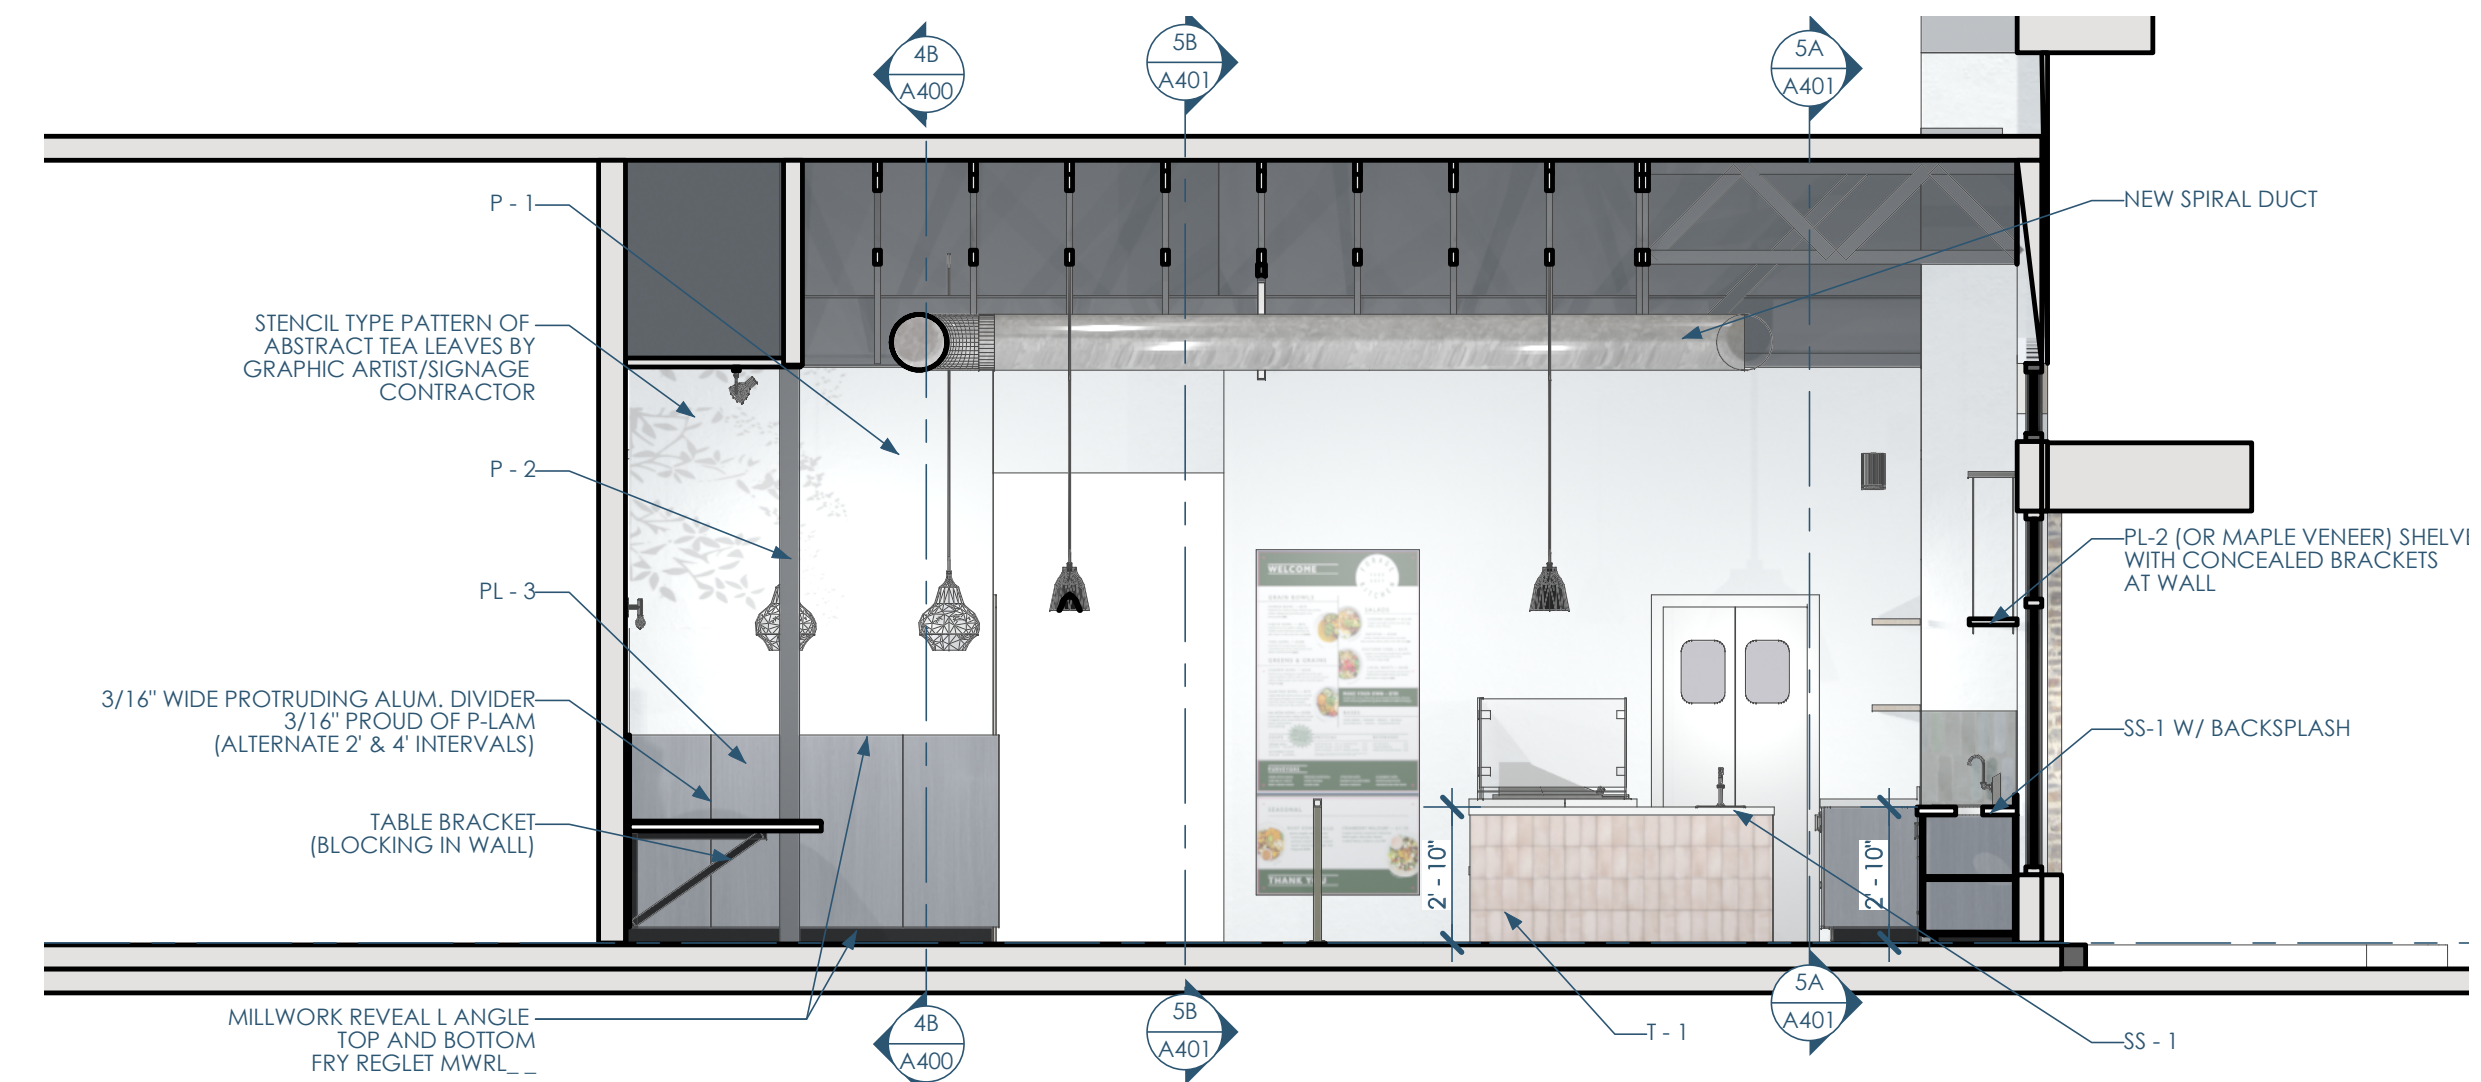

3A/A400 SECTION - WEST - POS
1/4"=1'-0"



Owner: Forage Kitchen
5352 King James Way
Fitchburg, WI 53719
edforage.com



GC: JA Connelly
PO Box 29
Sun Prairie, WI 53590
jaconnery.com



Architect: Opening Design
17 S Fairchild | FL 7
Madison, WI 53703
ryan@openingdesign.com | 773.425.6456